





REVISIONS

NO.	DATE	DESCRIPTION
1	02-08-05	CITY OF FALLON COMMENTS
2	02-08-05	CITY OF FALLON COMMENTS
3	04-03-05	CITY OF FALLON COMMENTS
4	02-02-05	MASTO COMMENTS

DEVELOPER/DRAWER: R3 DEVELOPMENT, LLC
 7800 HIGHWAY N
 OFALLON, MO 63366
 (636) 561-9348

THE PROFESSIONAL ENGINEER'S SEAL AND SIGNATURE ARE REQUIRED FOR THIS DRAWING. THE ENGINEER'S SEAL AND SIGNATURE ARE REQUIRED FOR THIS DRAWING. THE ENGINEER'S SEAL AND SIGNATURE ARE REQUIRED FOR THIS DRAWING.

SAINT CHARLES COUNTY
 HIGHWAY DEPARTMENT
 ST. CHARLES, MISSOURI
 PAVEMENT CONSTRUCTION DETAILS
 JOINTS AND CURBS
 DATE: September, 2002
 DRAWING: C502.03

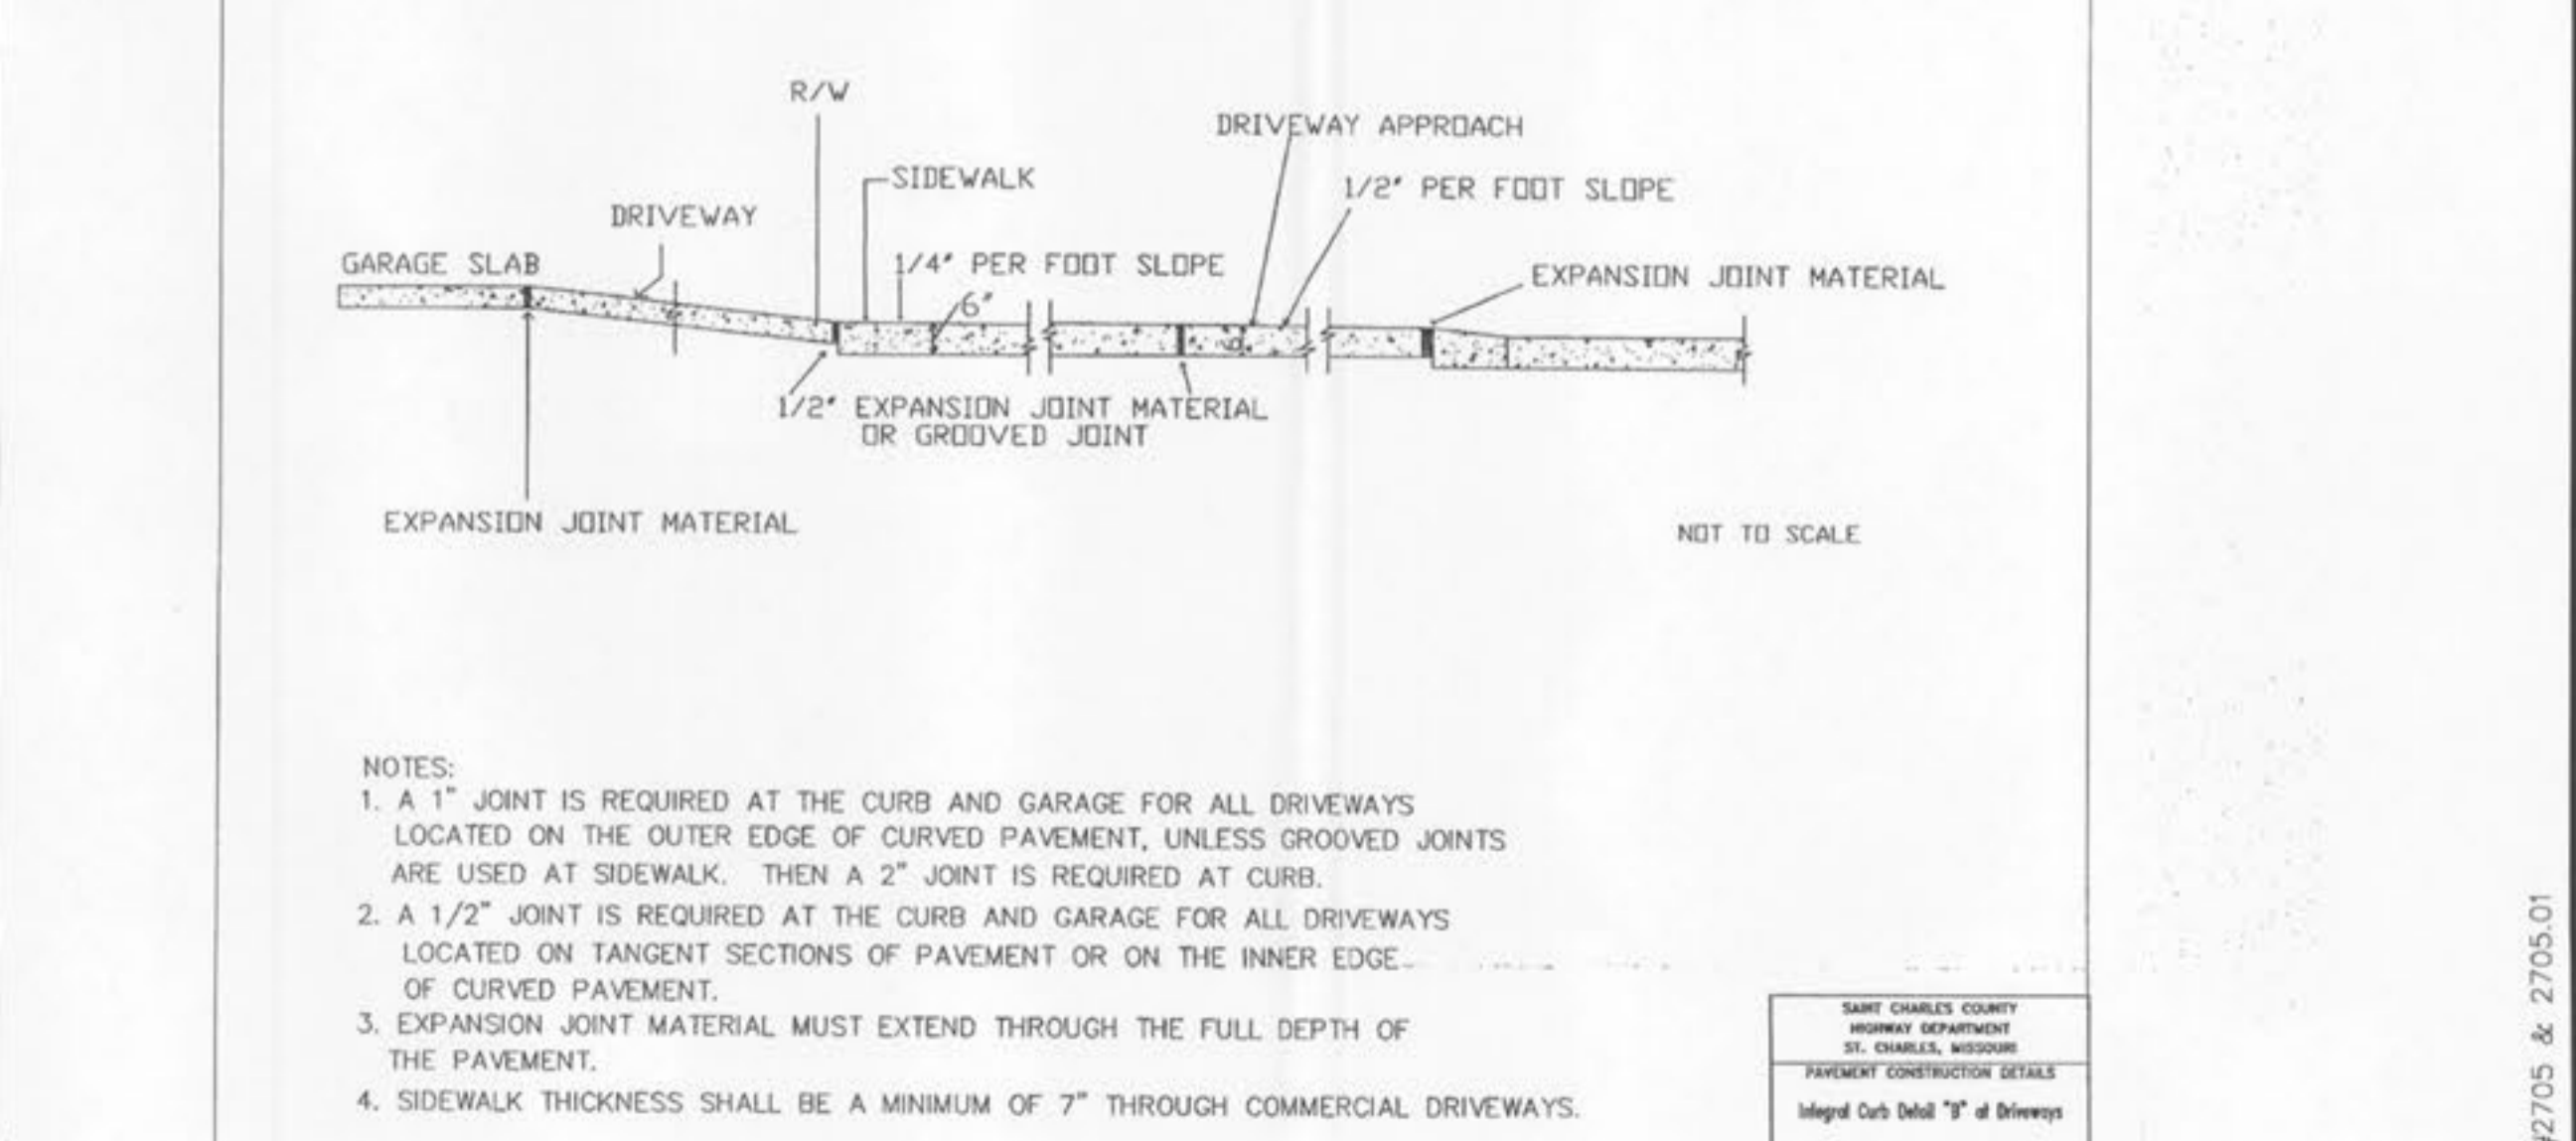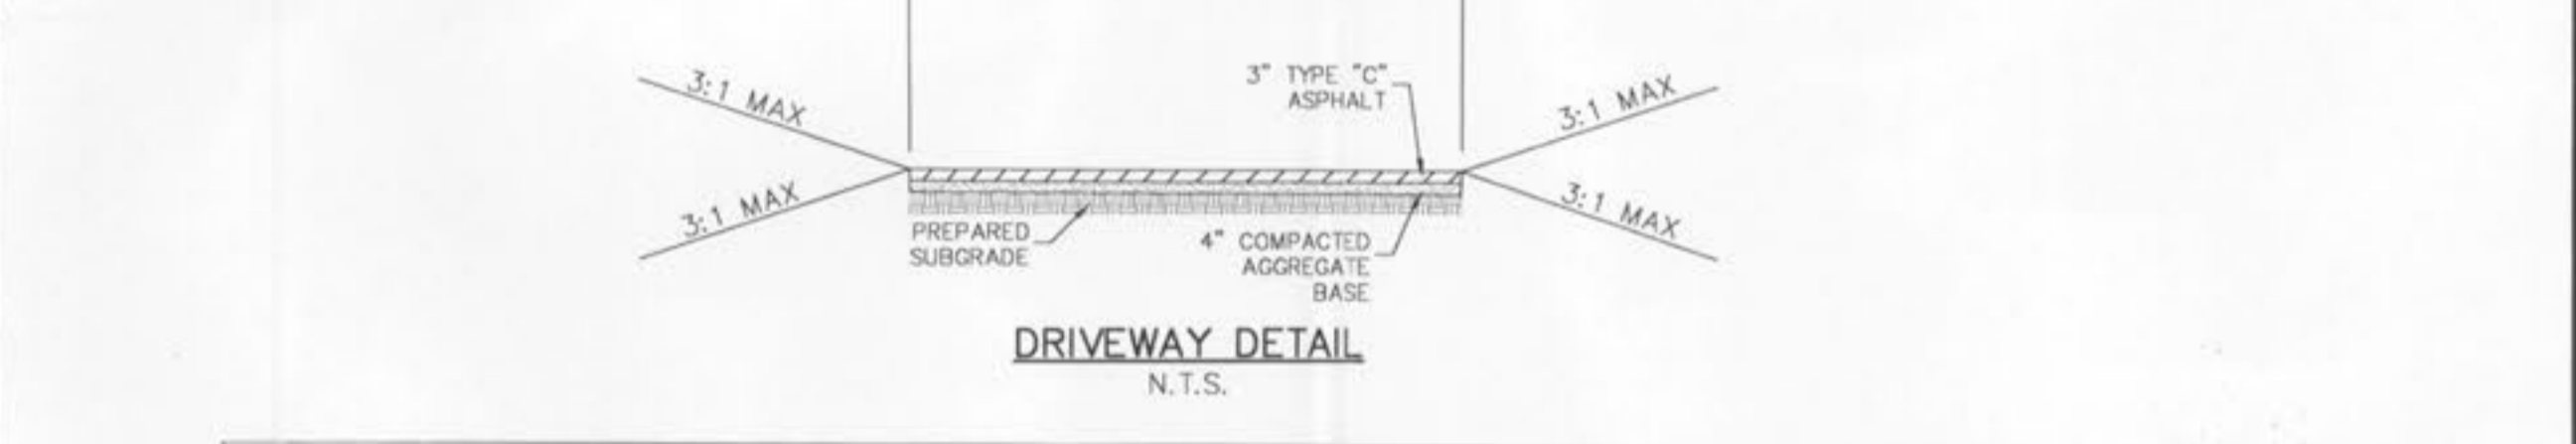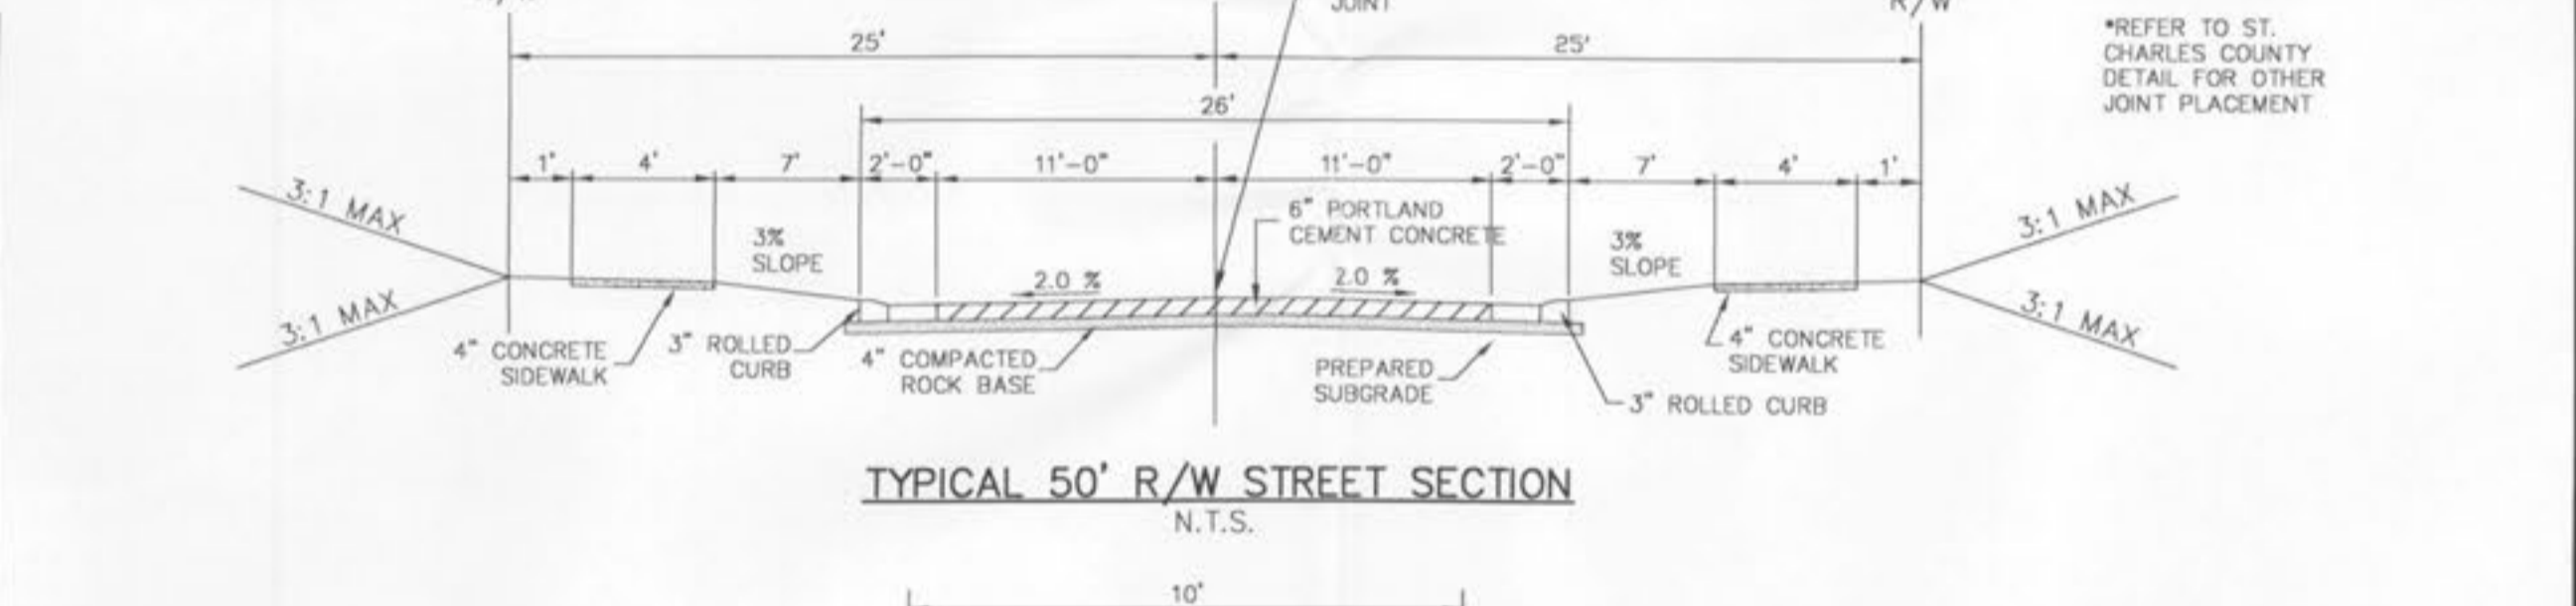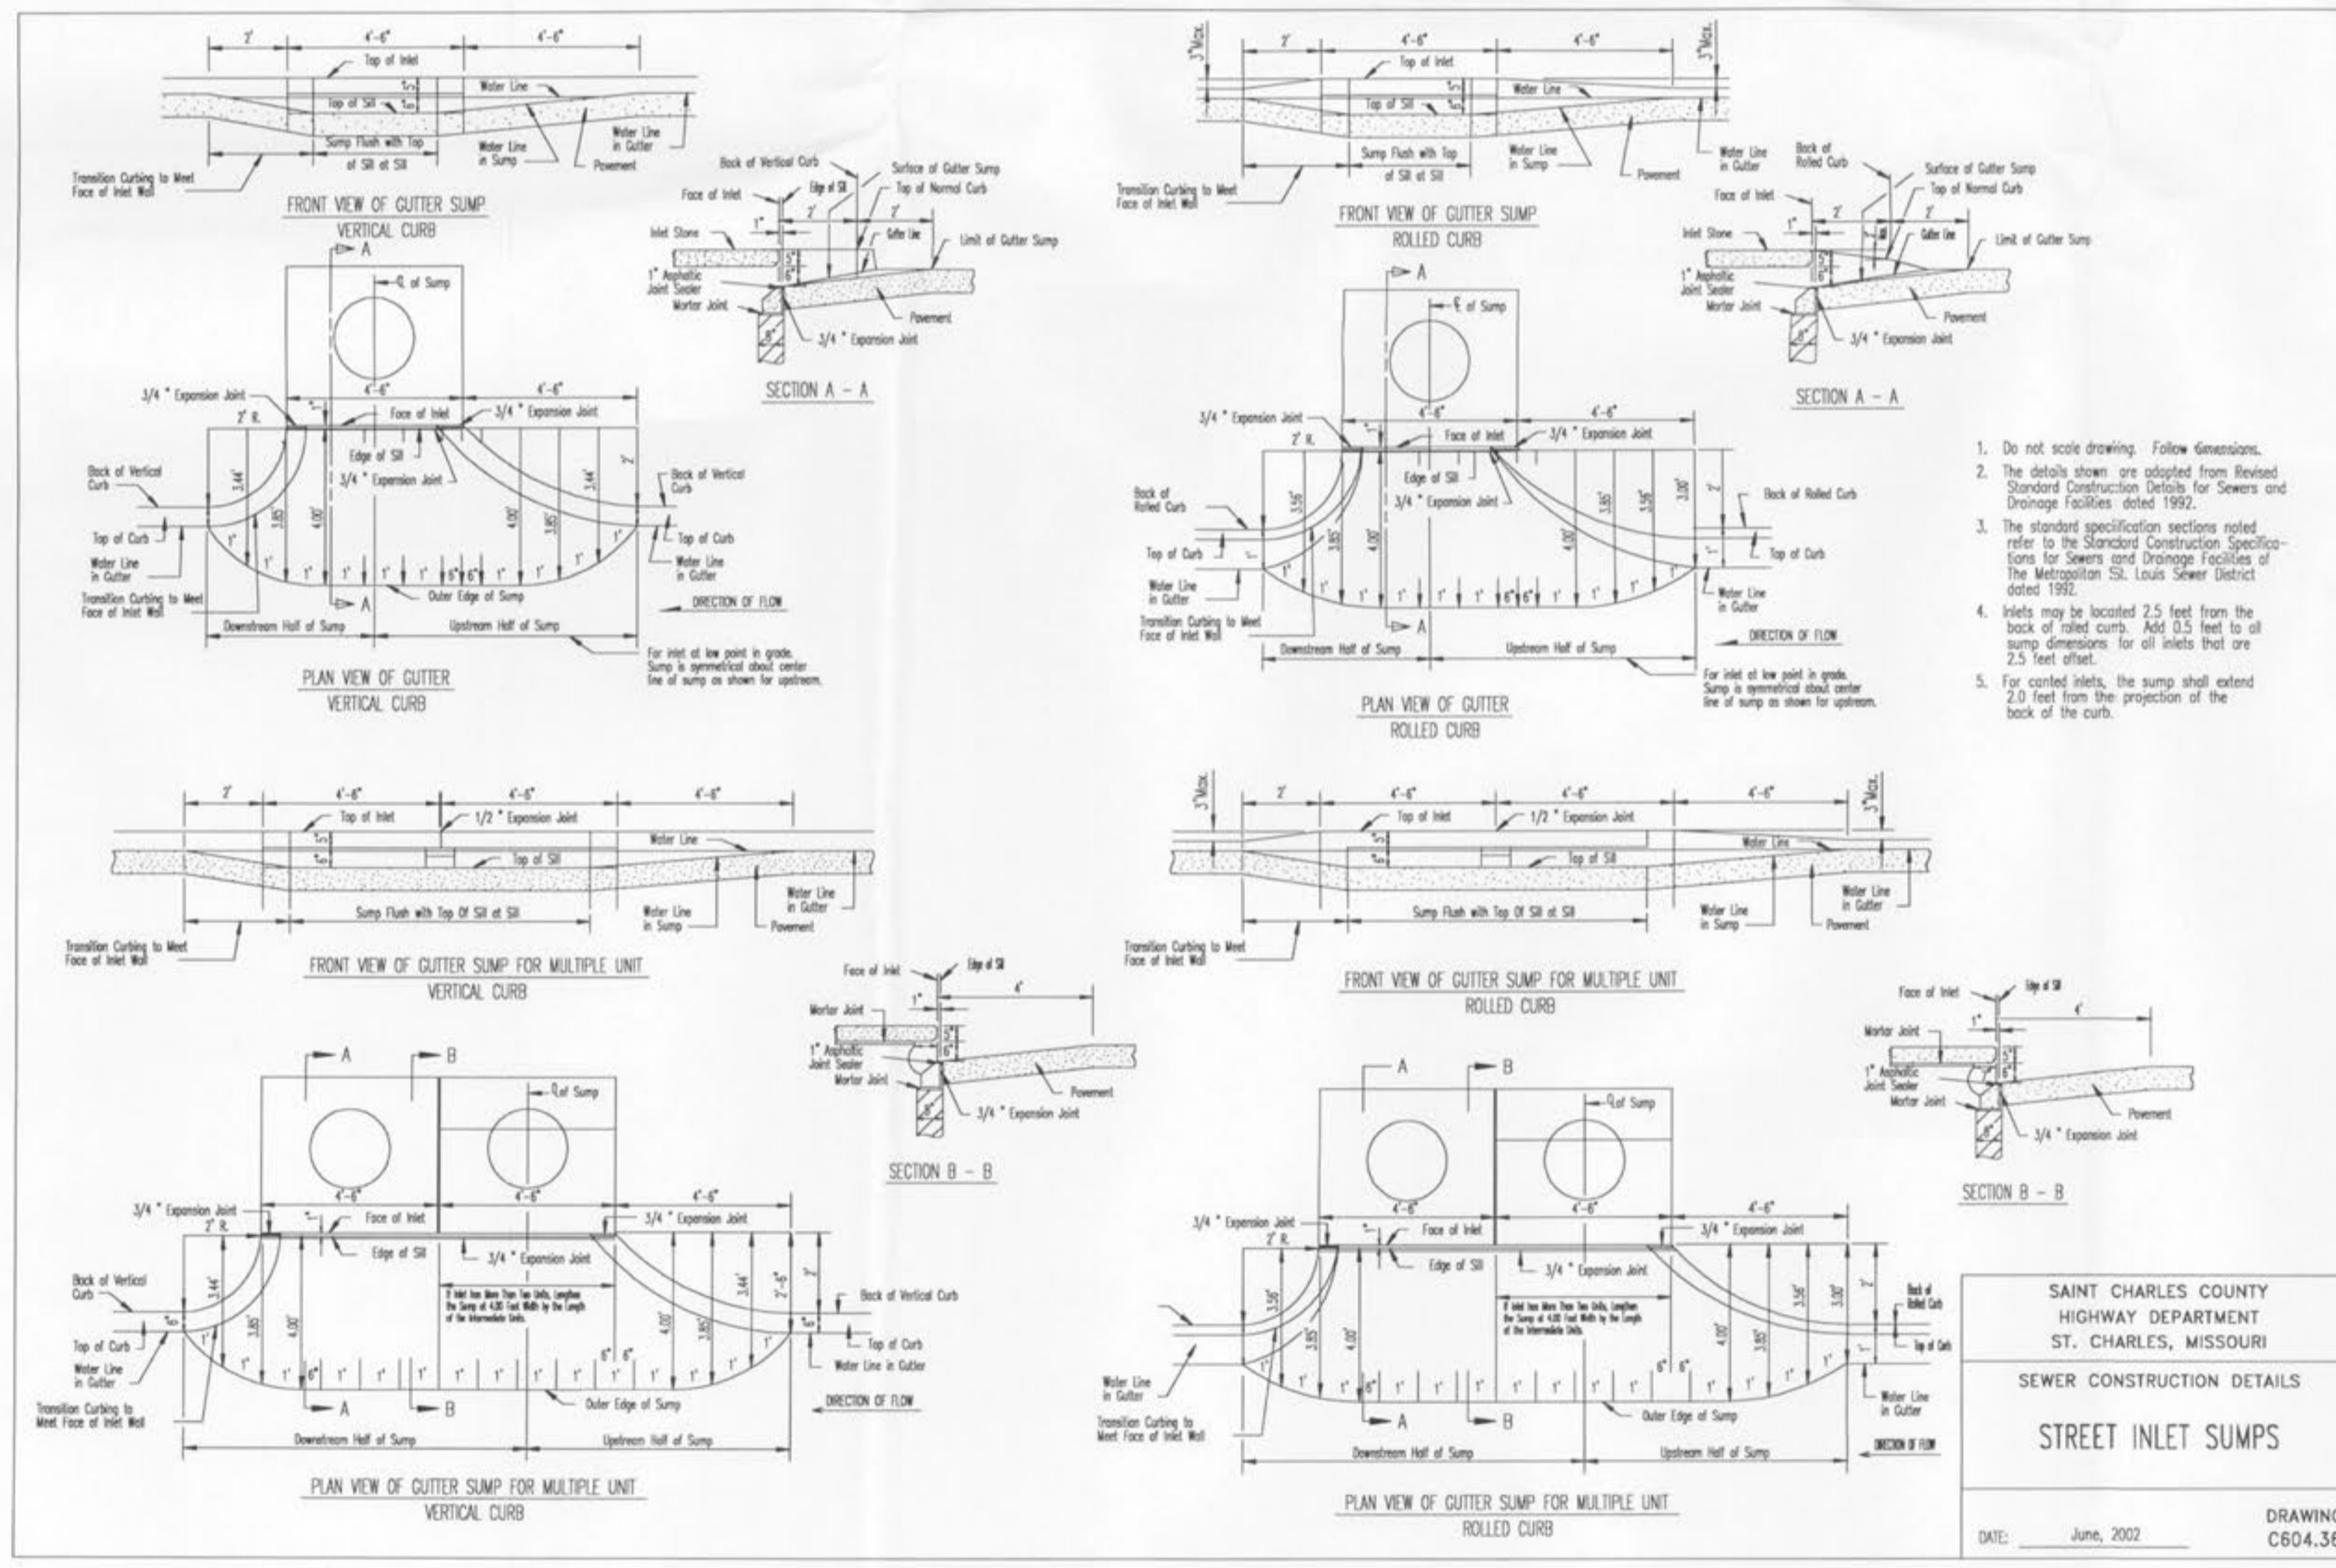

THE HEIGHTS
1609 HIGHWAY 79
OFALLON, MO 63366

STREET DETAILS

planning + engineering + surveying + landscape architecture
Cole and Associates
 INCORPORATED
 10777 sunset office dr. suite 10
 saint louis, missouri 63127
 p 314 984 9887 f 314 984 0587

DESIGNED BY: JCB
 DRAWN BY: JCB
 CHECKED BY: MB
 DATE: 10/03/05
 Job Number: 05-143
 Sheet Number: C10.0

SAINT CHARLES COUNTY
 HIGHWAY DEPARTMENT
 ST. CHARLES, MISSOURI
 PAVEMENT CONSTRUCTION DETAILS
 Integral Curb Detail "J" of Driveways
 DATE: June, 2002 DRAWING: C604.36

LAYOUT DETAILS DATE: May 02, 2006 11:19am DRAWING: S:\05\050205\05-143\05_05-143.dwg

P&Z #2705 & 2705.01