

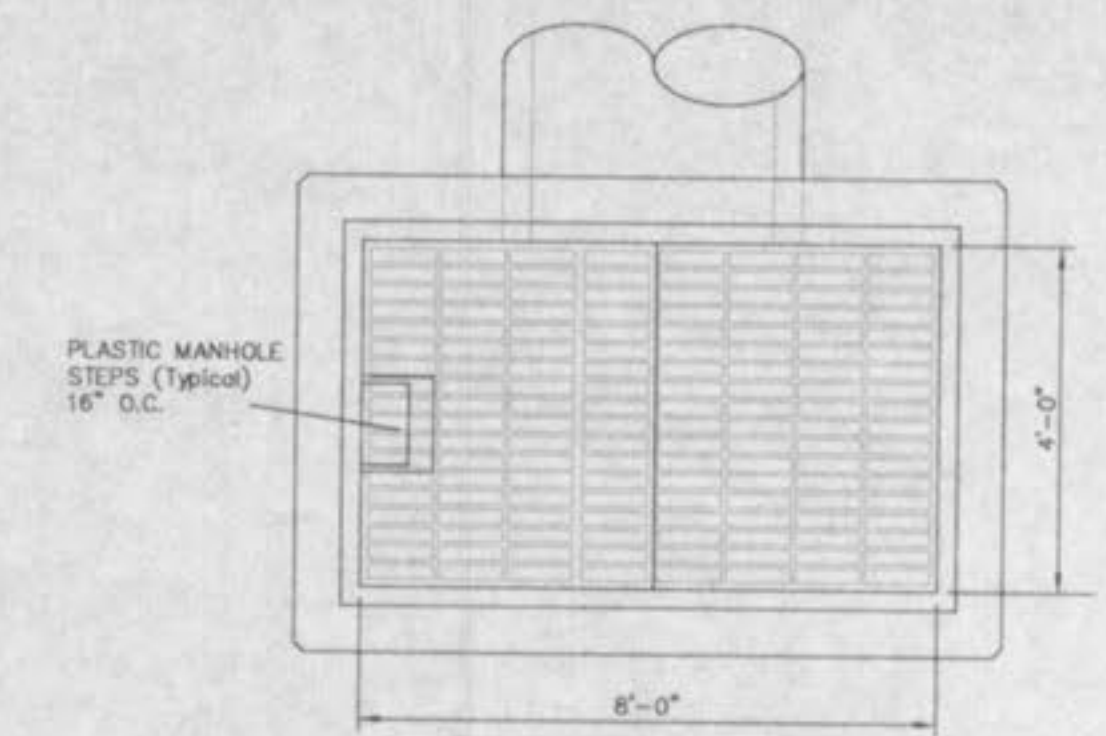
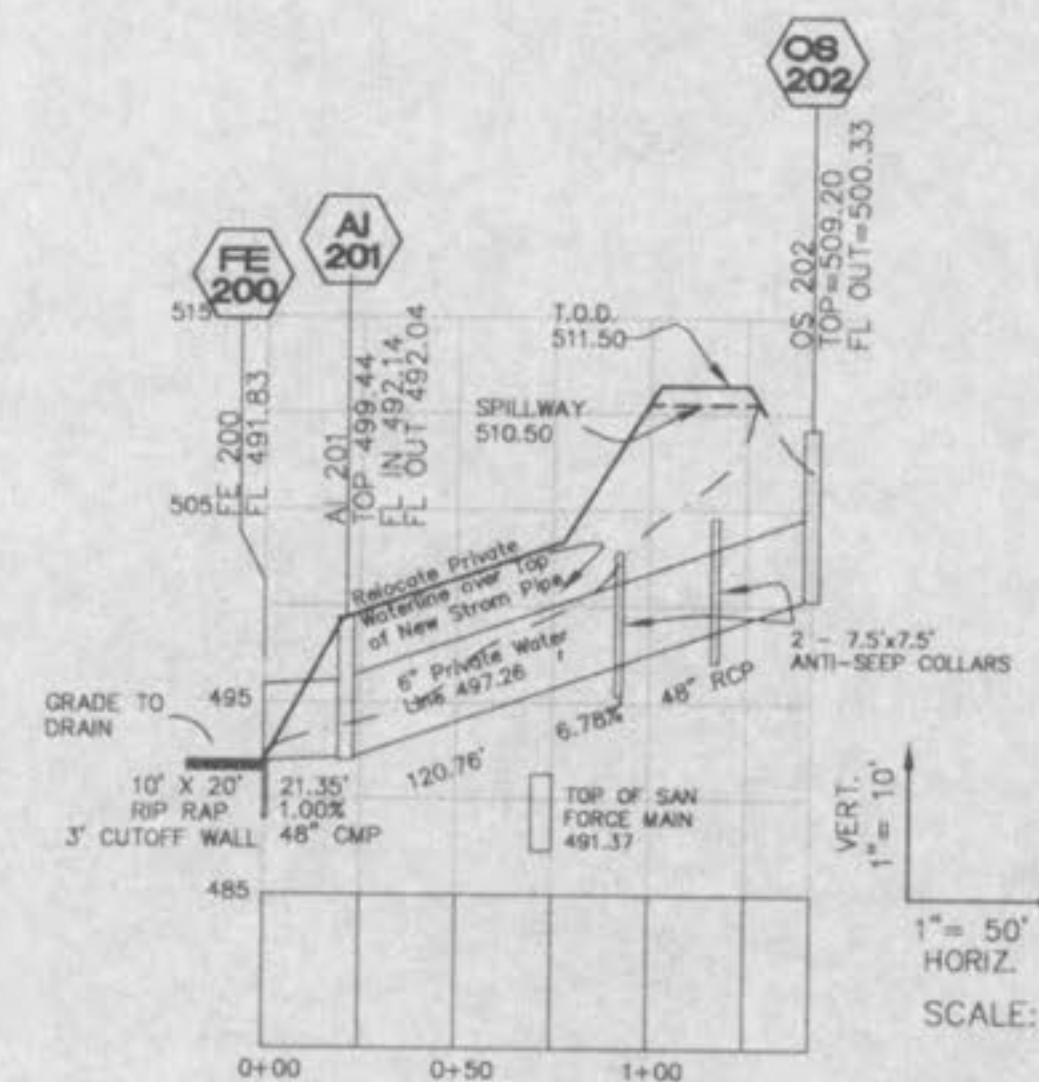
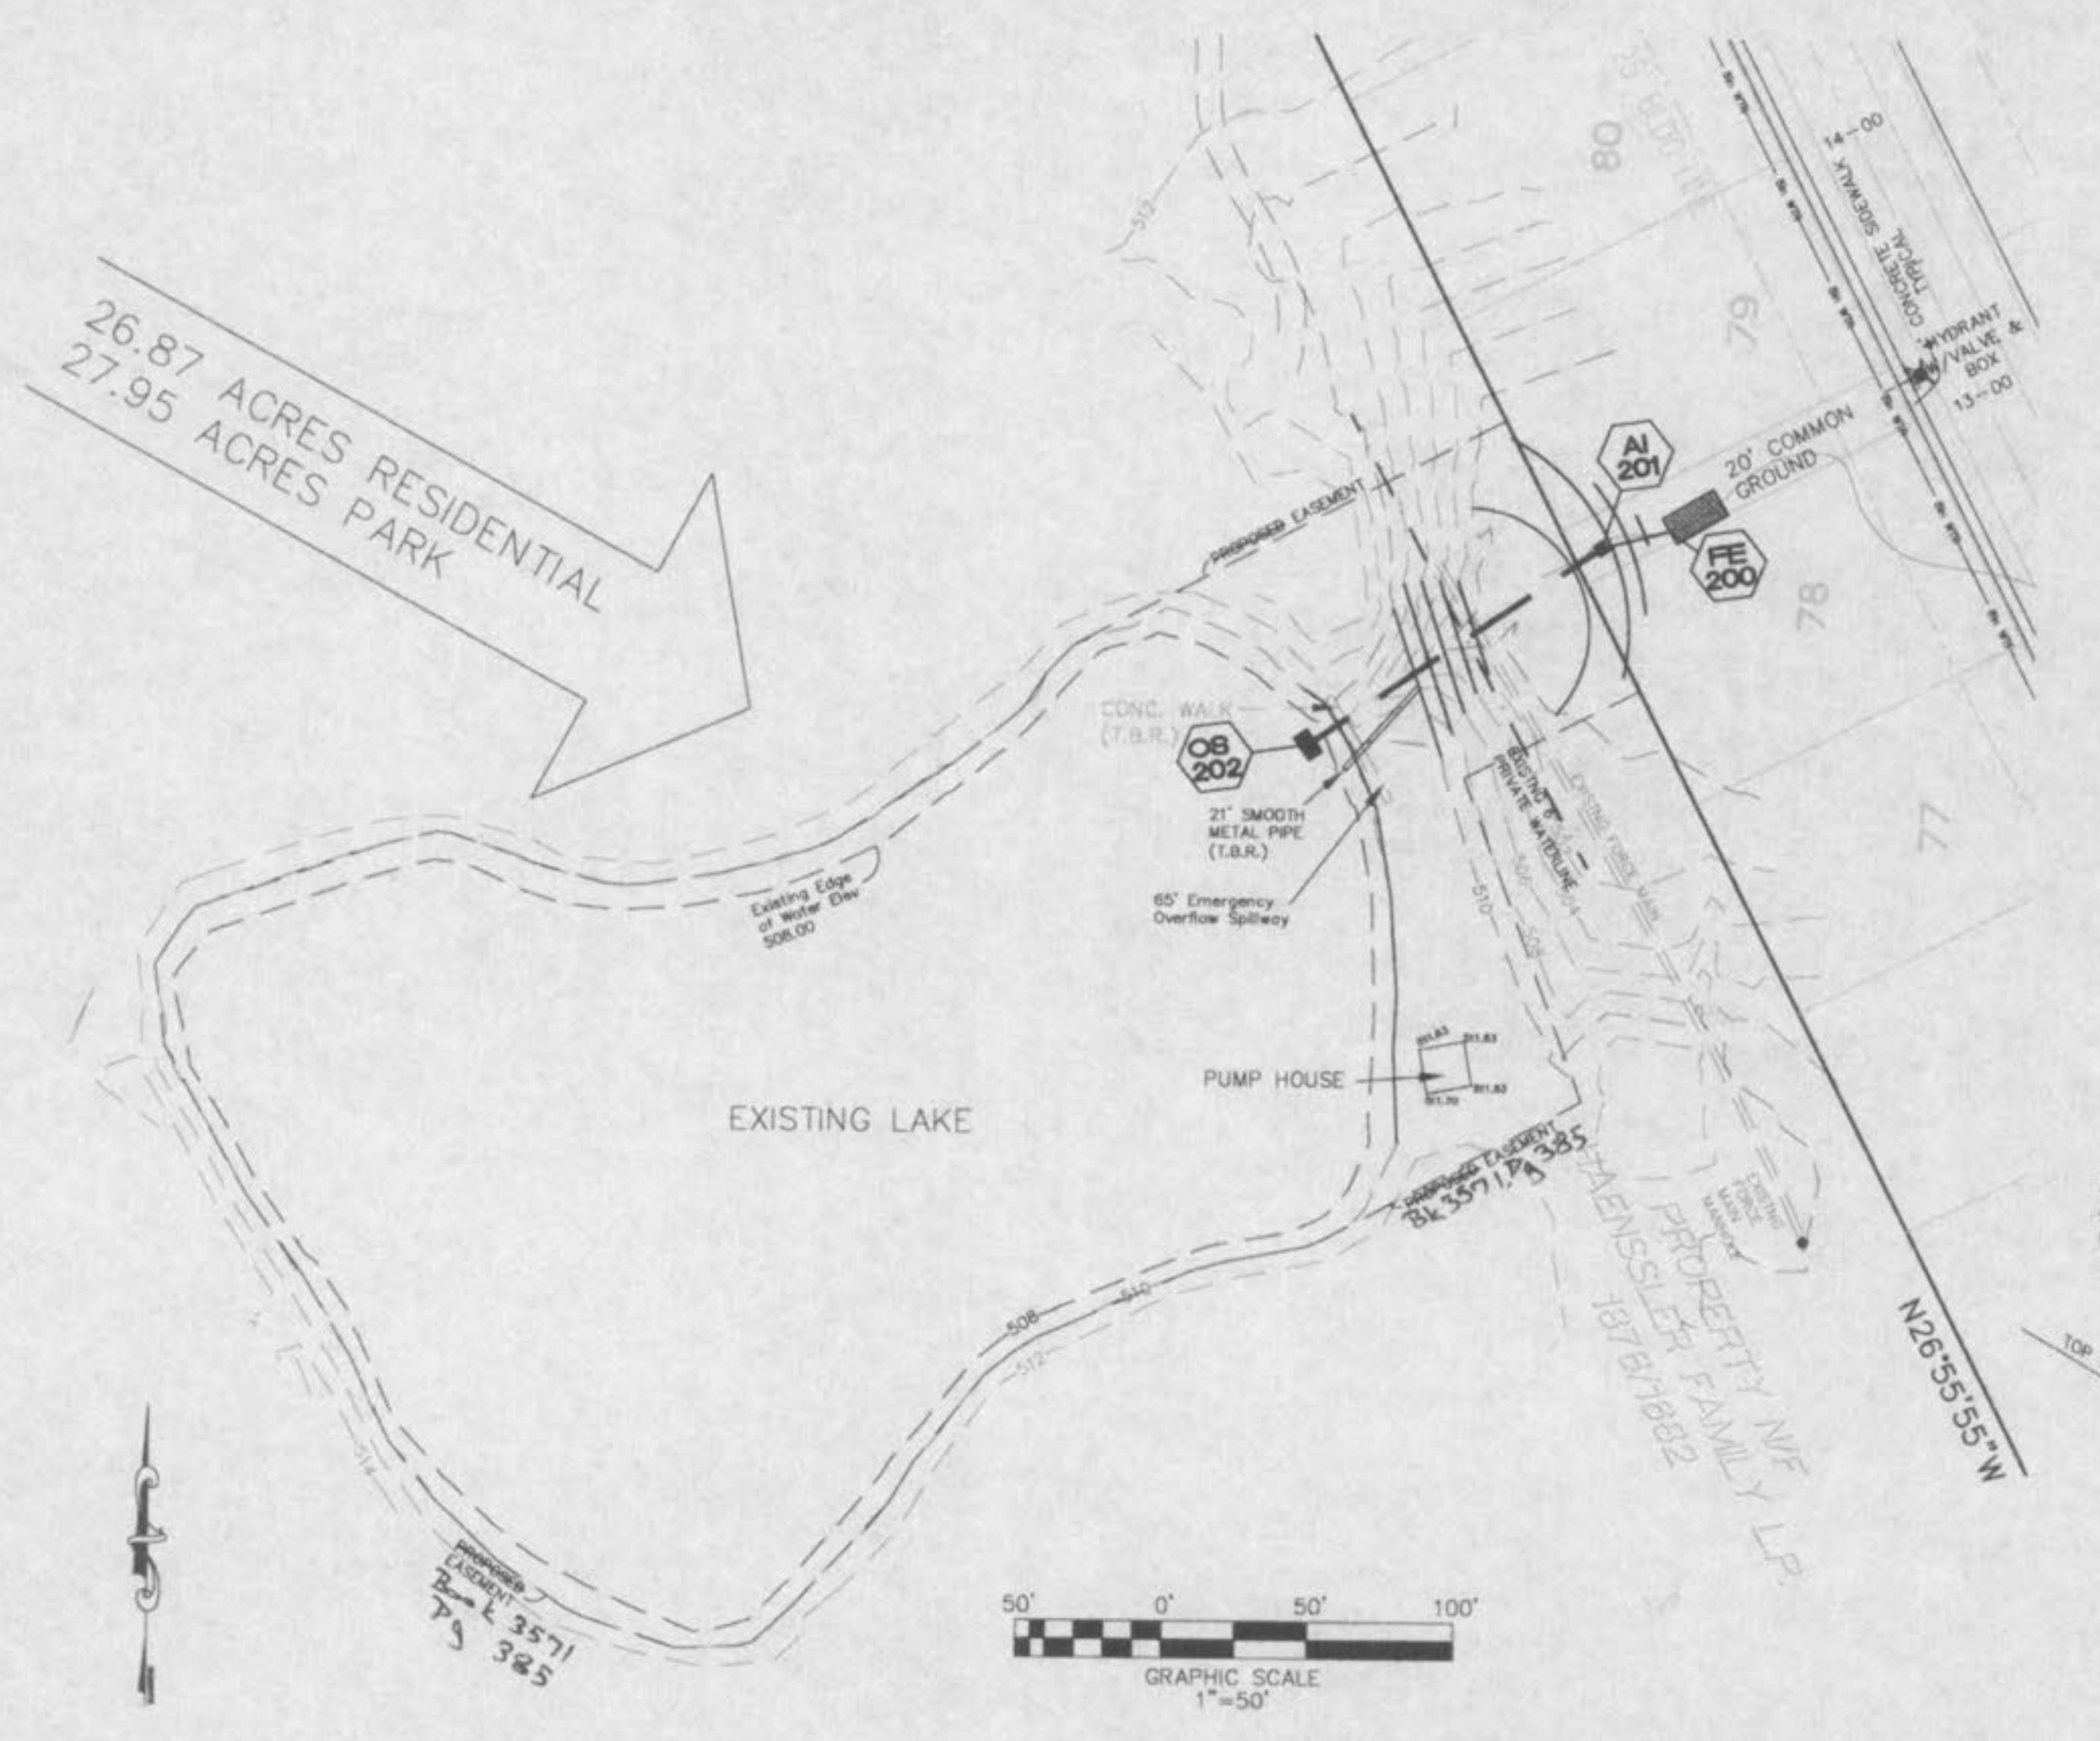




26.87 ACRES RESIDENTIAL  
27.95 ACRES PARK

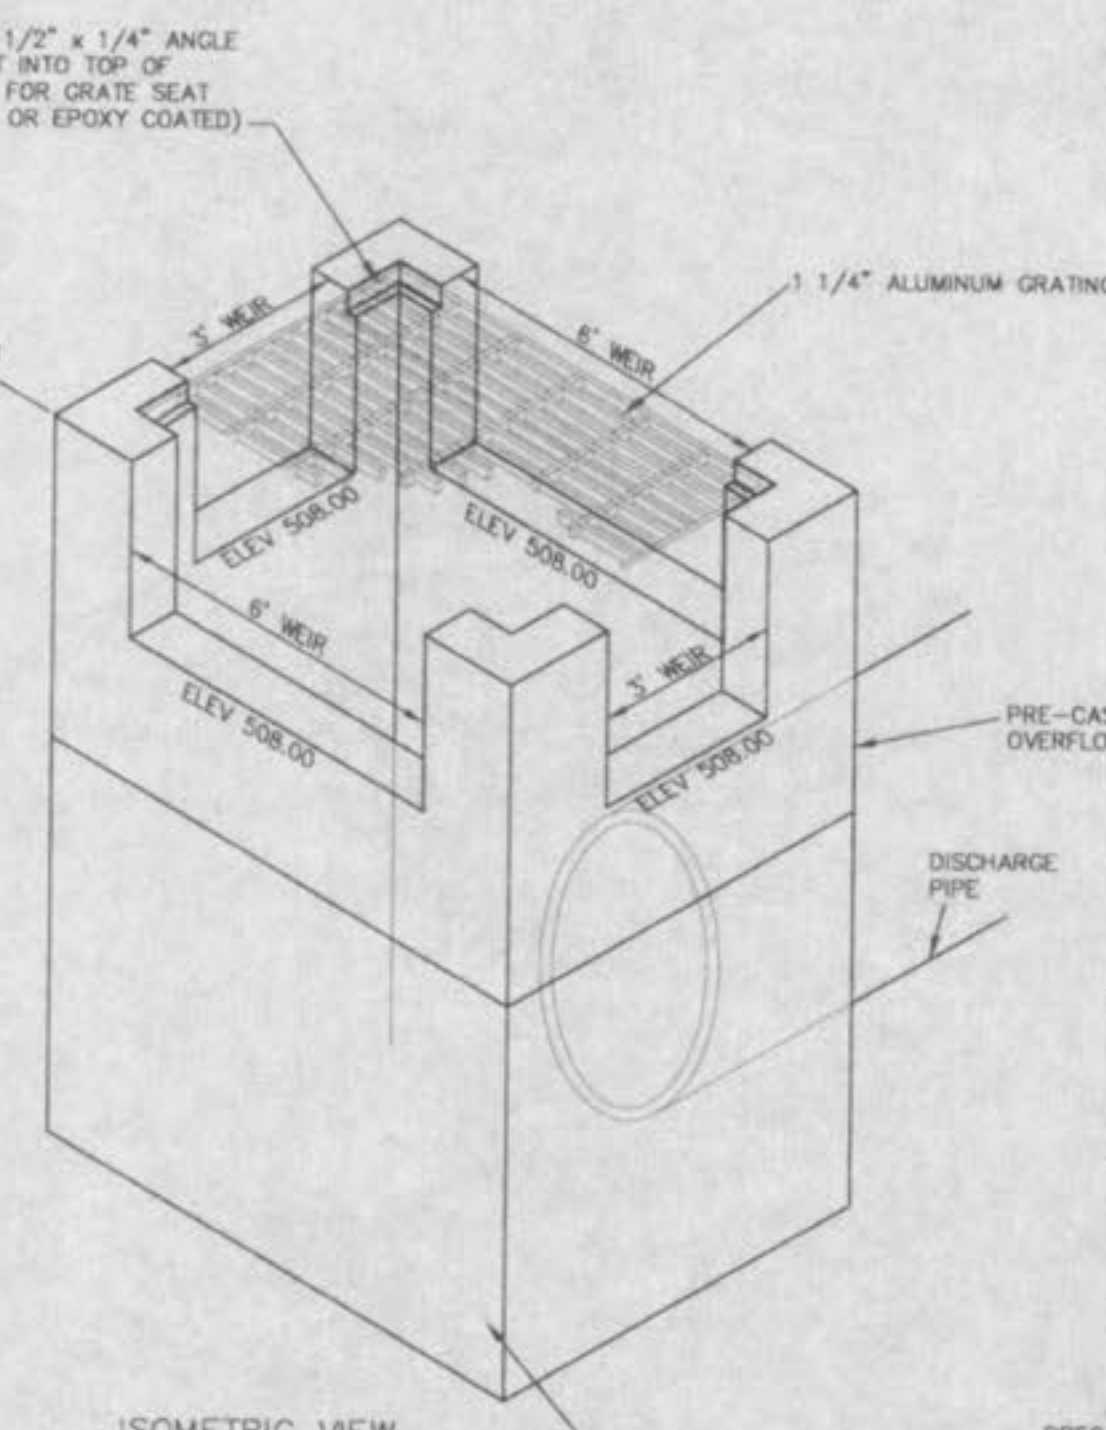

Note:  
No granular fill shall be placed  
around outfall pipe. Compacted  
soil shall be used for bedding.

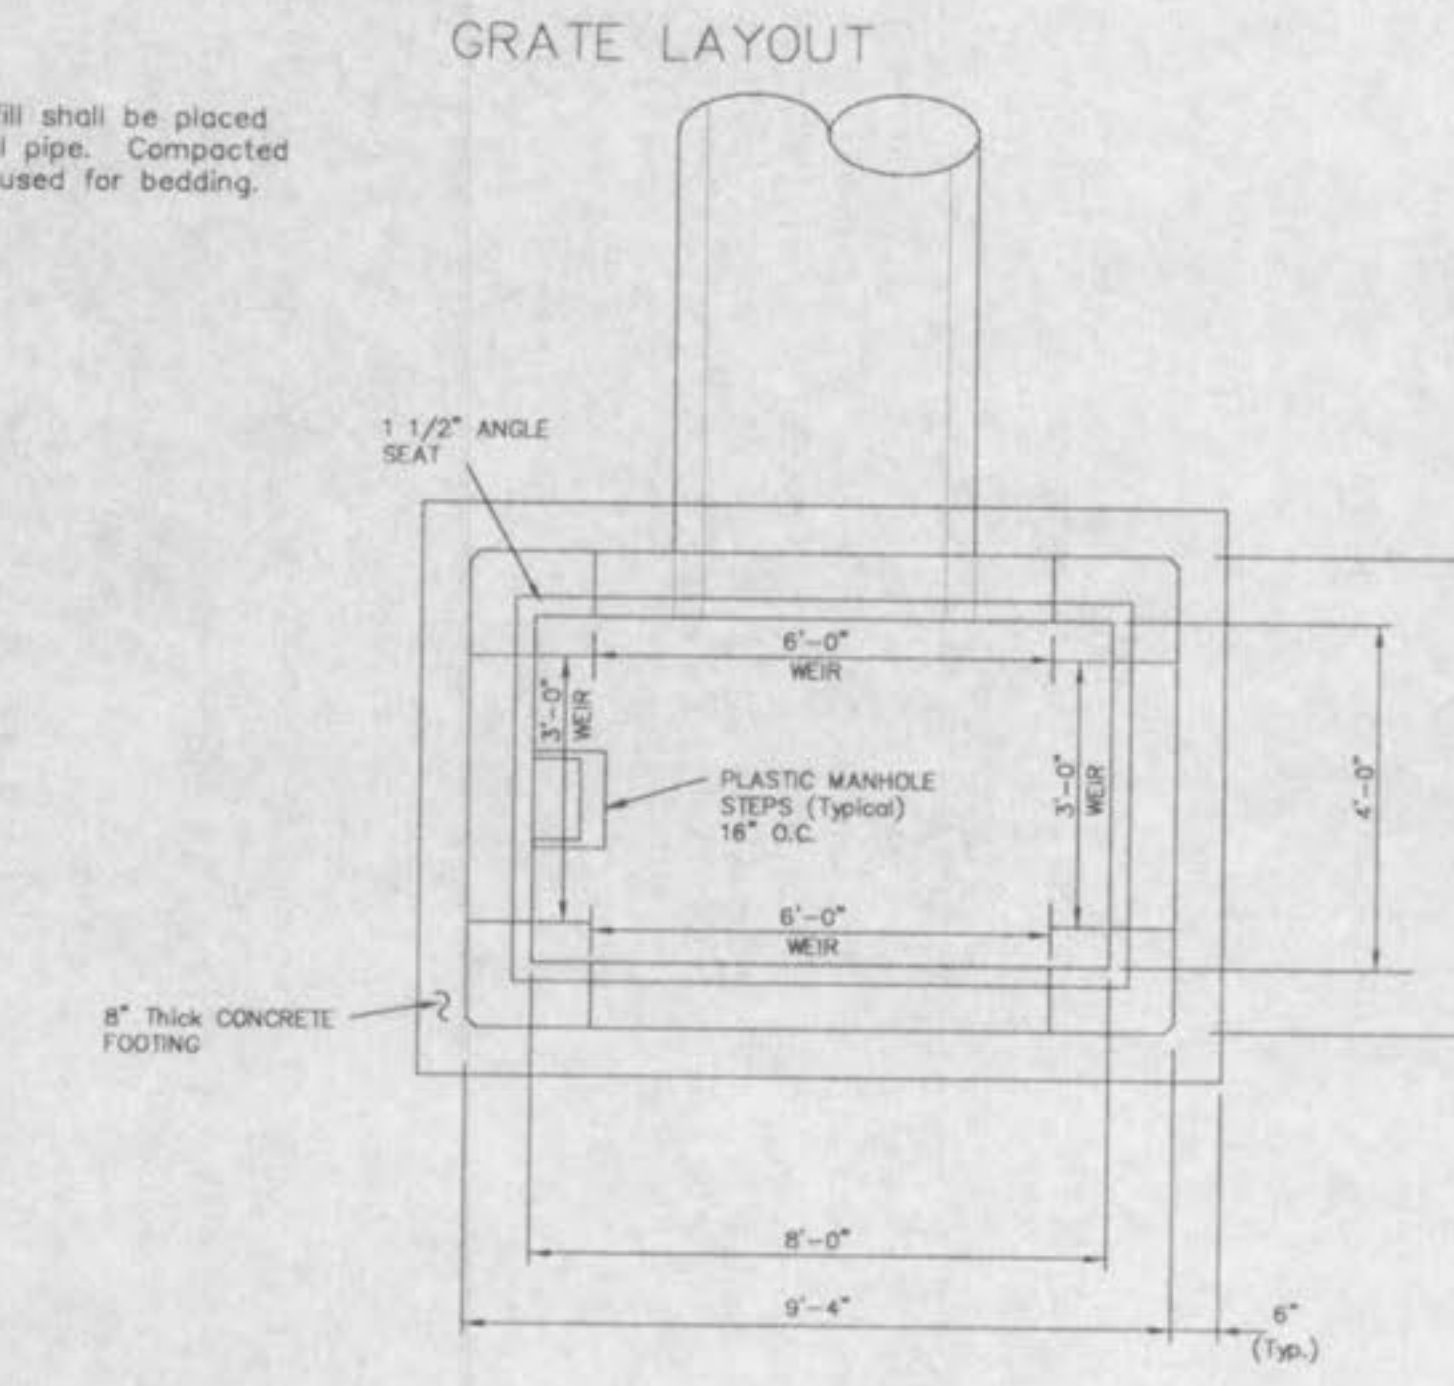




**DETENTION STRUCTURE**

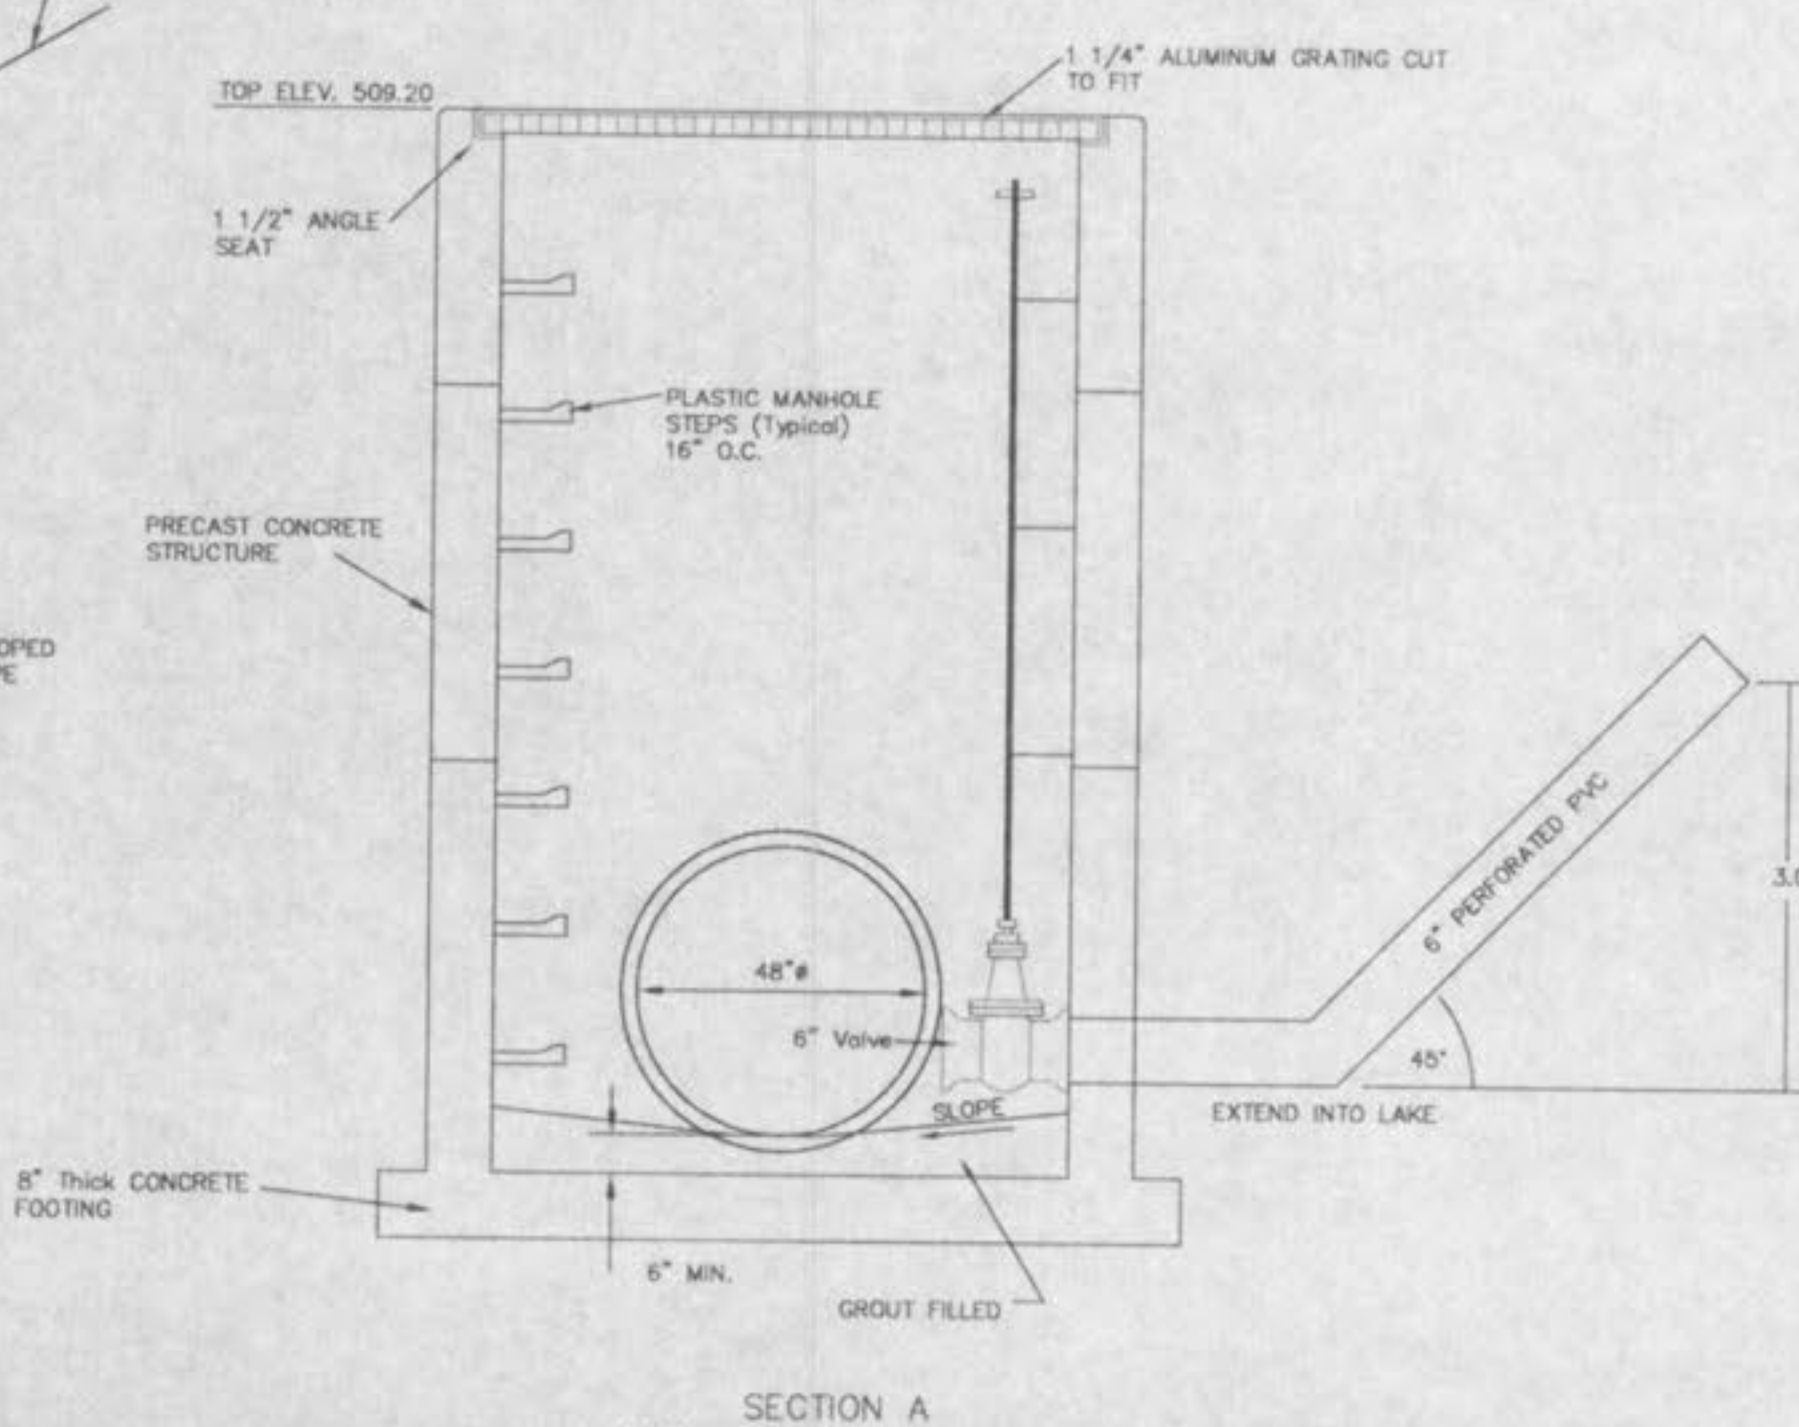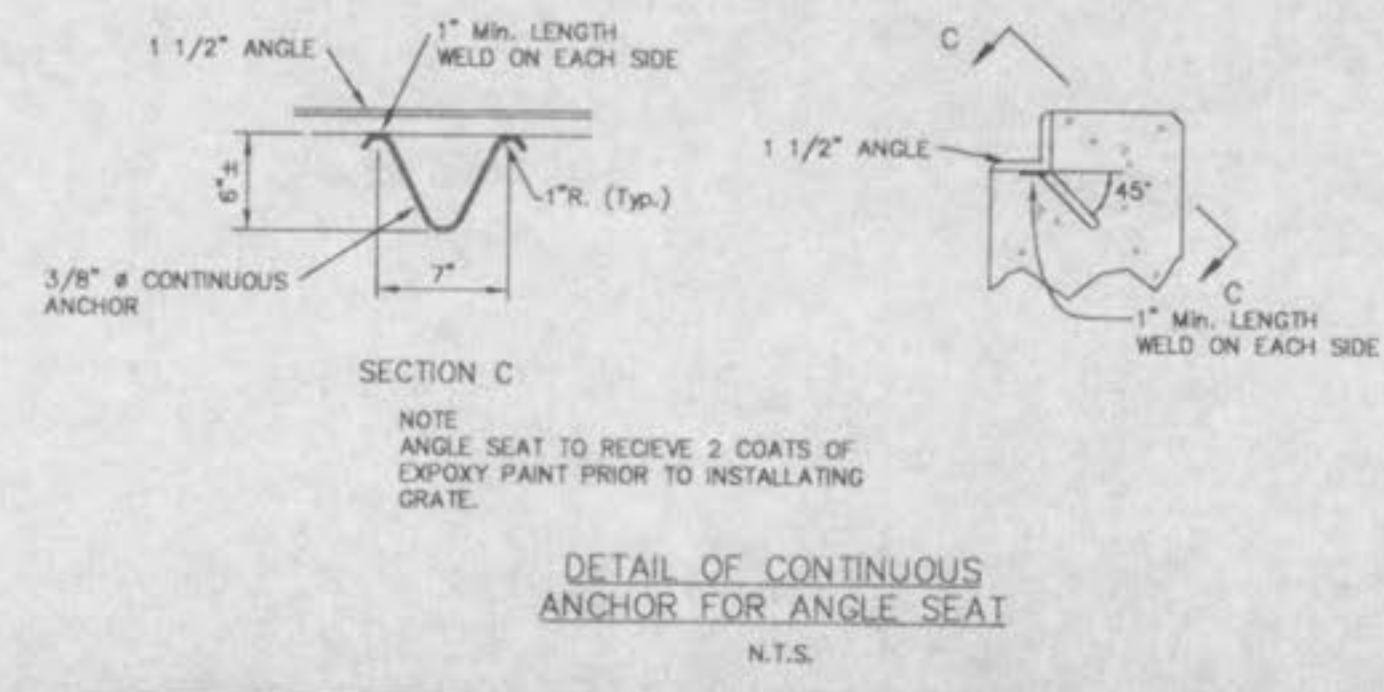

REBAR

A-Bars	12-#5	7' 1"
B-Bars	4-#5	15' 8"
C-Bars	8-#4	0' 9"

GENERAL NOTES  
DO NOT SCALE DRAWING. FOLLOW DIMENSIONS.  
CONCRETE SHALL BE CLASS B.  
THE DETAILS SHOWN ARE ADAPTED FROM THE MISSOURI DEPARTMENT OF TRANSPORTATION DRAWINGS.

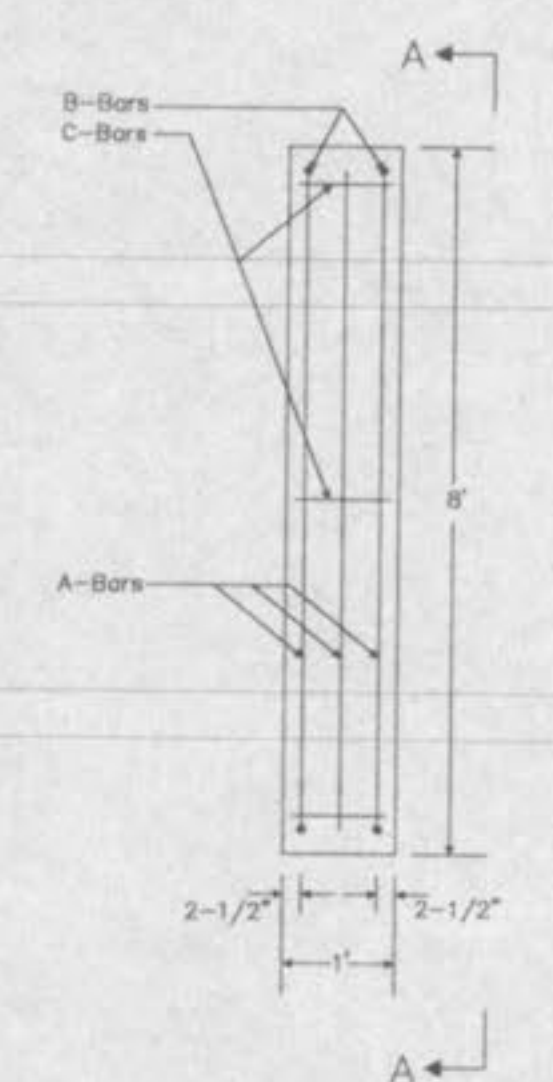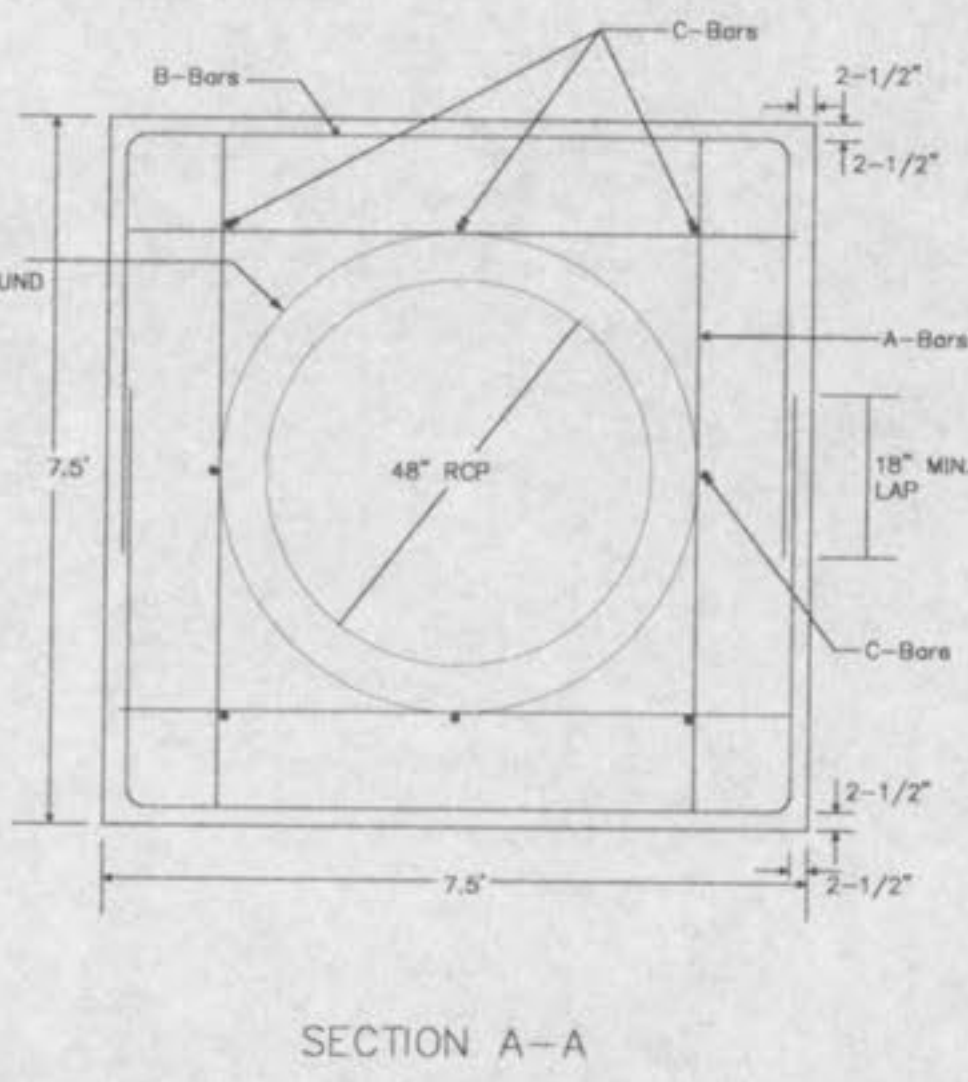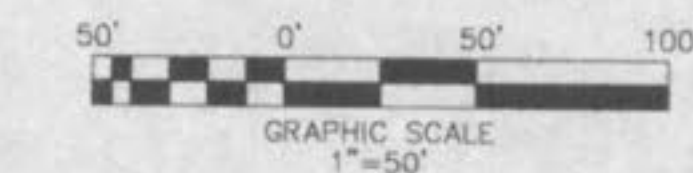


O'Fallon File  
Number 1002.02

07/23/03 REVISED AS PER CITY COMMENTS

**OFFSITE DETENTION  
HIDDEN CREEK  
PHASE 1**

ST. CHARLES ENGINEERING & SURVEYING, INC.  
801 S. FIFTH STREET, SUITE 202  
ST. CHARLES, MO 63301  
TEL: (636) 947-0607 FAX: (636) 947-2448

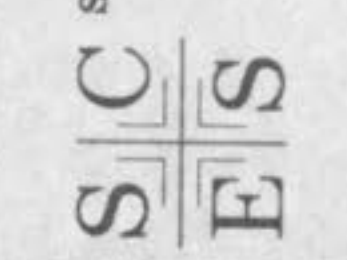

ORDER NO.	02-0162-01
DATE	03/21/03
	12