



SOUTH PAVEMENT STA 125+51.97 TO STA 126+60.97
NORTH PAVEMENT STA 137+73.67 TO STA 138+80.88

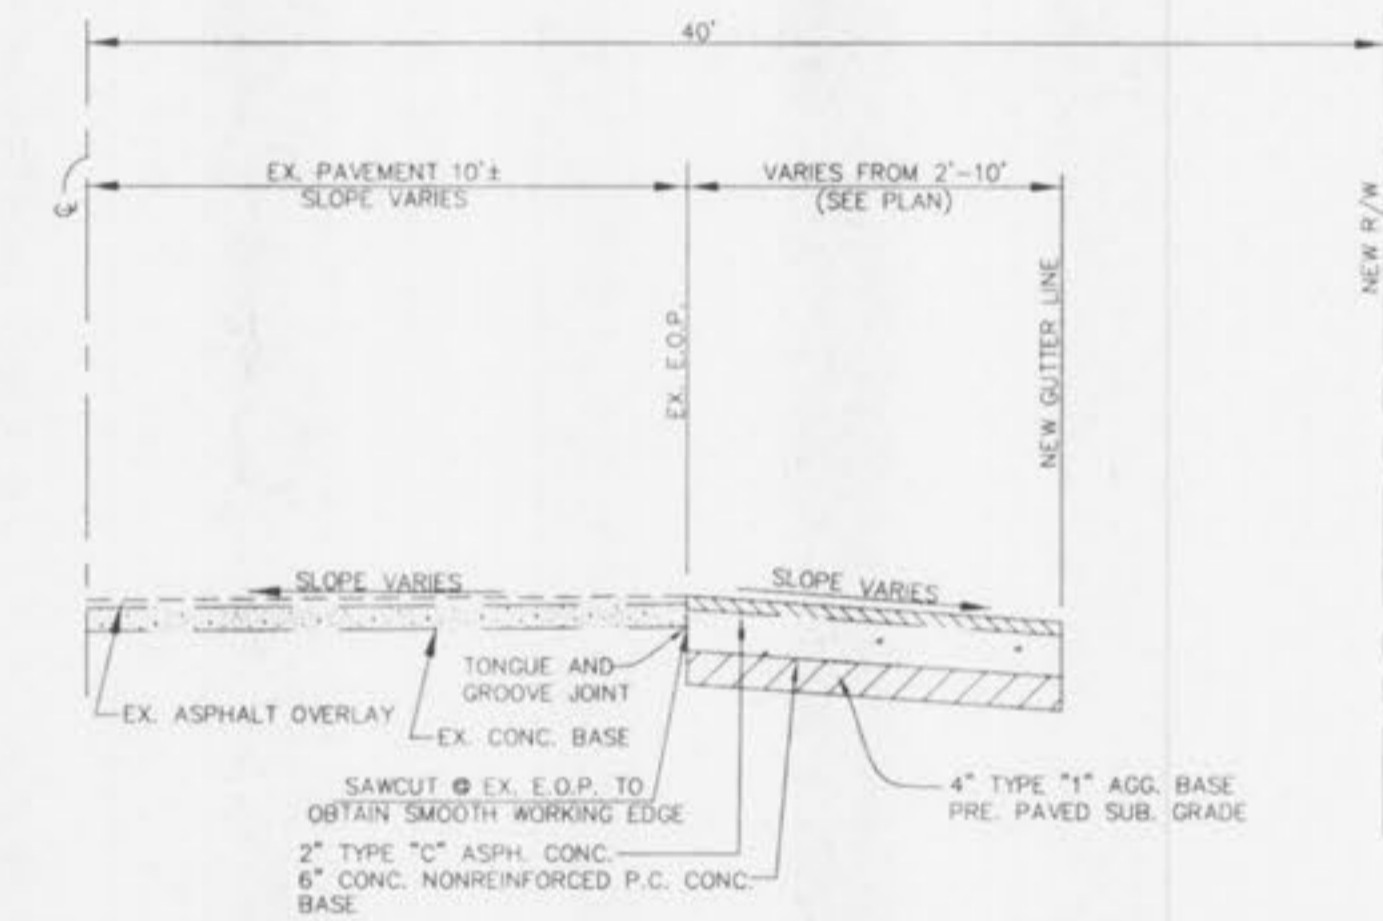

SOUTH PAVEMENT STA 125+01.97 TO STA 125+51.97
SOUTH PAVEMENT STA 126+60.97 TO STA 127+10.97
NORTH PAVEMENT STA 137+23.67 TO STA 137+73.67
NORTH PAVEMENT STA 138+20.88 TO STA 139+30.88

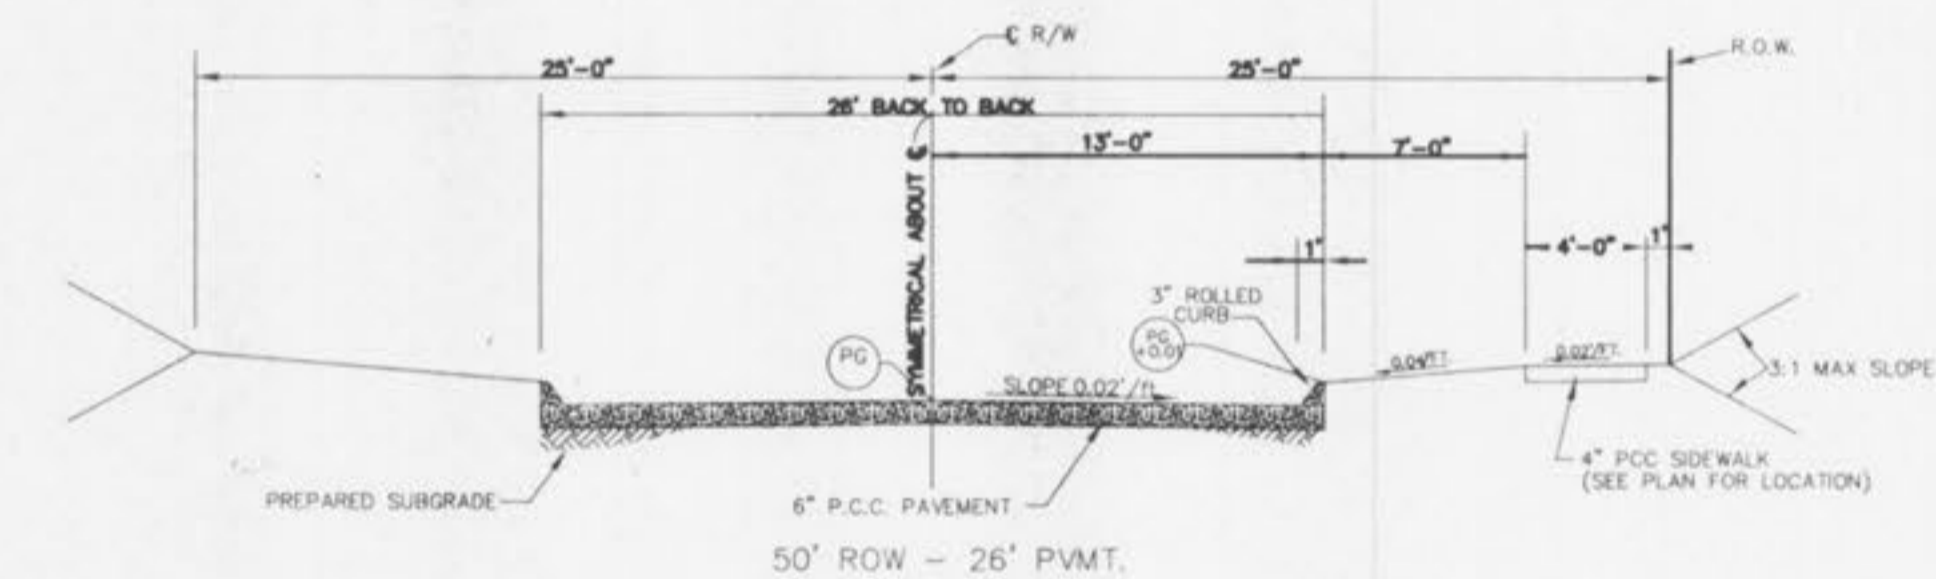

TYPICAL STREET SECTION

THE UNDERGROUND UTILITIES SHOWN HEREON WERE PLOTTED FROM AVAILABLE INFORMATION AND DO NOT NECESSARILY REFLECT THE ACTUAL EXISTENCE, NONEXISTENCE, SIZE, TYPE, NUMBER OR LOCATION OF THESE OR OTHER UTILITIES. THE GENERAL CONTRACTOR SHALL BE RESPONSIBLE FOR VERIFYING THE ACTUAL LOCATION OF ALL UNDERGROUND UTILITIES, SHOWN OR NOT SHOWN, AND SAID UTILITIES SHALL BE LOCATED IN THE FIELD PRIOR TO ANY GRADING, EXCAVATION OR CONSTRUCTION OF IMPROVEMENTS. THESE PROVISIONS SHALL IN NO WAY ABSOLVE ANY PARTY FROM COMPLYING WITH THE UNDERGROUND FACILITY SAFETY AND DAMAGE PREVENTION ACT, CHAPTER 319, RSMo

ISSUE	REMARKS/DATE
1	12/30/98 SUBMITTAL TO CITY OF OFALLON
2	01/21/99 DEVELOPER REV
3	02/26/99 FOR MO.DOT
4	03/01/99 PER CITY OF OFALLON COMMENTS

PREPARED FOR:
J.M.B. PROPERTIES, INC.
5091 NEW BALMGARTNER ROAD
ST. LOUIS, MISSOURI 63129
PHONE: (314) 487-6717

PREPARED BY:
STERLING
ENGINEERS, SURVEYORS AND PLANNERS
(314)-487-0440; FAX 487-6944

PROJECT:	ESTATES/VILLAS AT HIGHGROVE		
DRAWN:	KK	DESIGNED:	AK
CHECKED:	AK	AS-LE-1:	AK
SECTION:	ENTRANCE DETAILS & TYP. SECTION		
NO.	98	02	036R
M.S.D.	SHEET		33
P#	15	OF	