

INDEX


TITLE SHEET	1
LIGHTING PLAN	2-5
LIGHTING DETAILS	6-7

PLANS FOR  
 CONSTRUCTION OF  
**LIGHTING INSTALLATION**  
 AT  
**HIGHWAY K BIKE PATH**  
 IN  
**O'FALLON**  
**ST. CHARLES COUNTY, MISSOURI**

CITY OF O'FALLON  
 COMMUNITY DEVELOPMENT  
 100 NORTH MAIN STREET  
 O'FALLON, MISSOURI 63366

UTILITY COMPANIES

<b>WATER</b>	
PUBLIC WATER DISTRICT NO. 2	(636) 561-3737
MISSOURI AMERICAN WATER	(314) 991-3404
<b>ELECTRIC</b>	
AMEREN UE	(636) 639-8316
<b>GAS</b>	
LACLEDE GAS	(314) 535-7700
<b>TELEPHONE</b>	
SBC	(636) 949-1312
<b>SANITARY &amp; STORM SEWER</b>	
DUCKETT CREEK	(636) 441-1244
<b>CABLE</b>	
CHARTER COMMUNICATIONS	1-800-552-7583

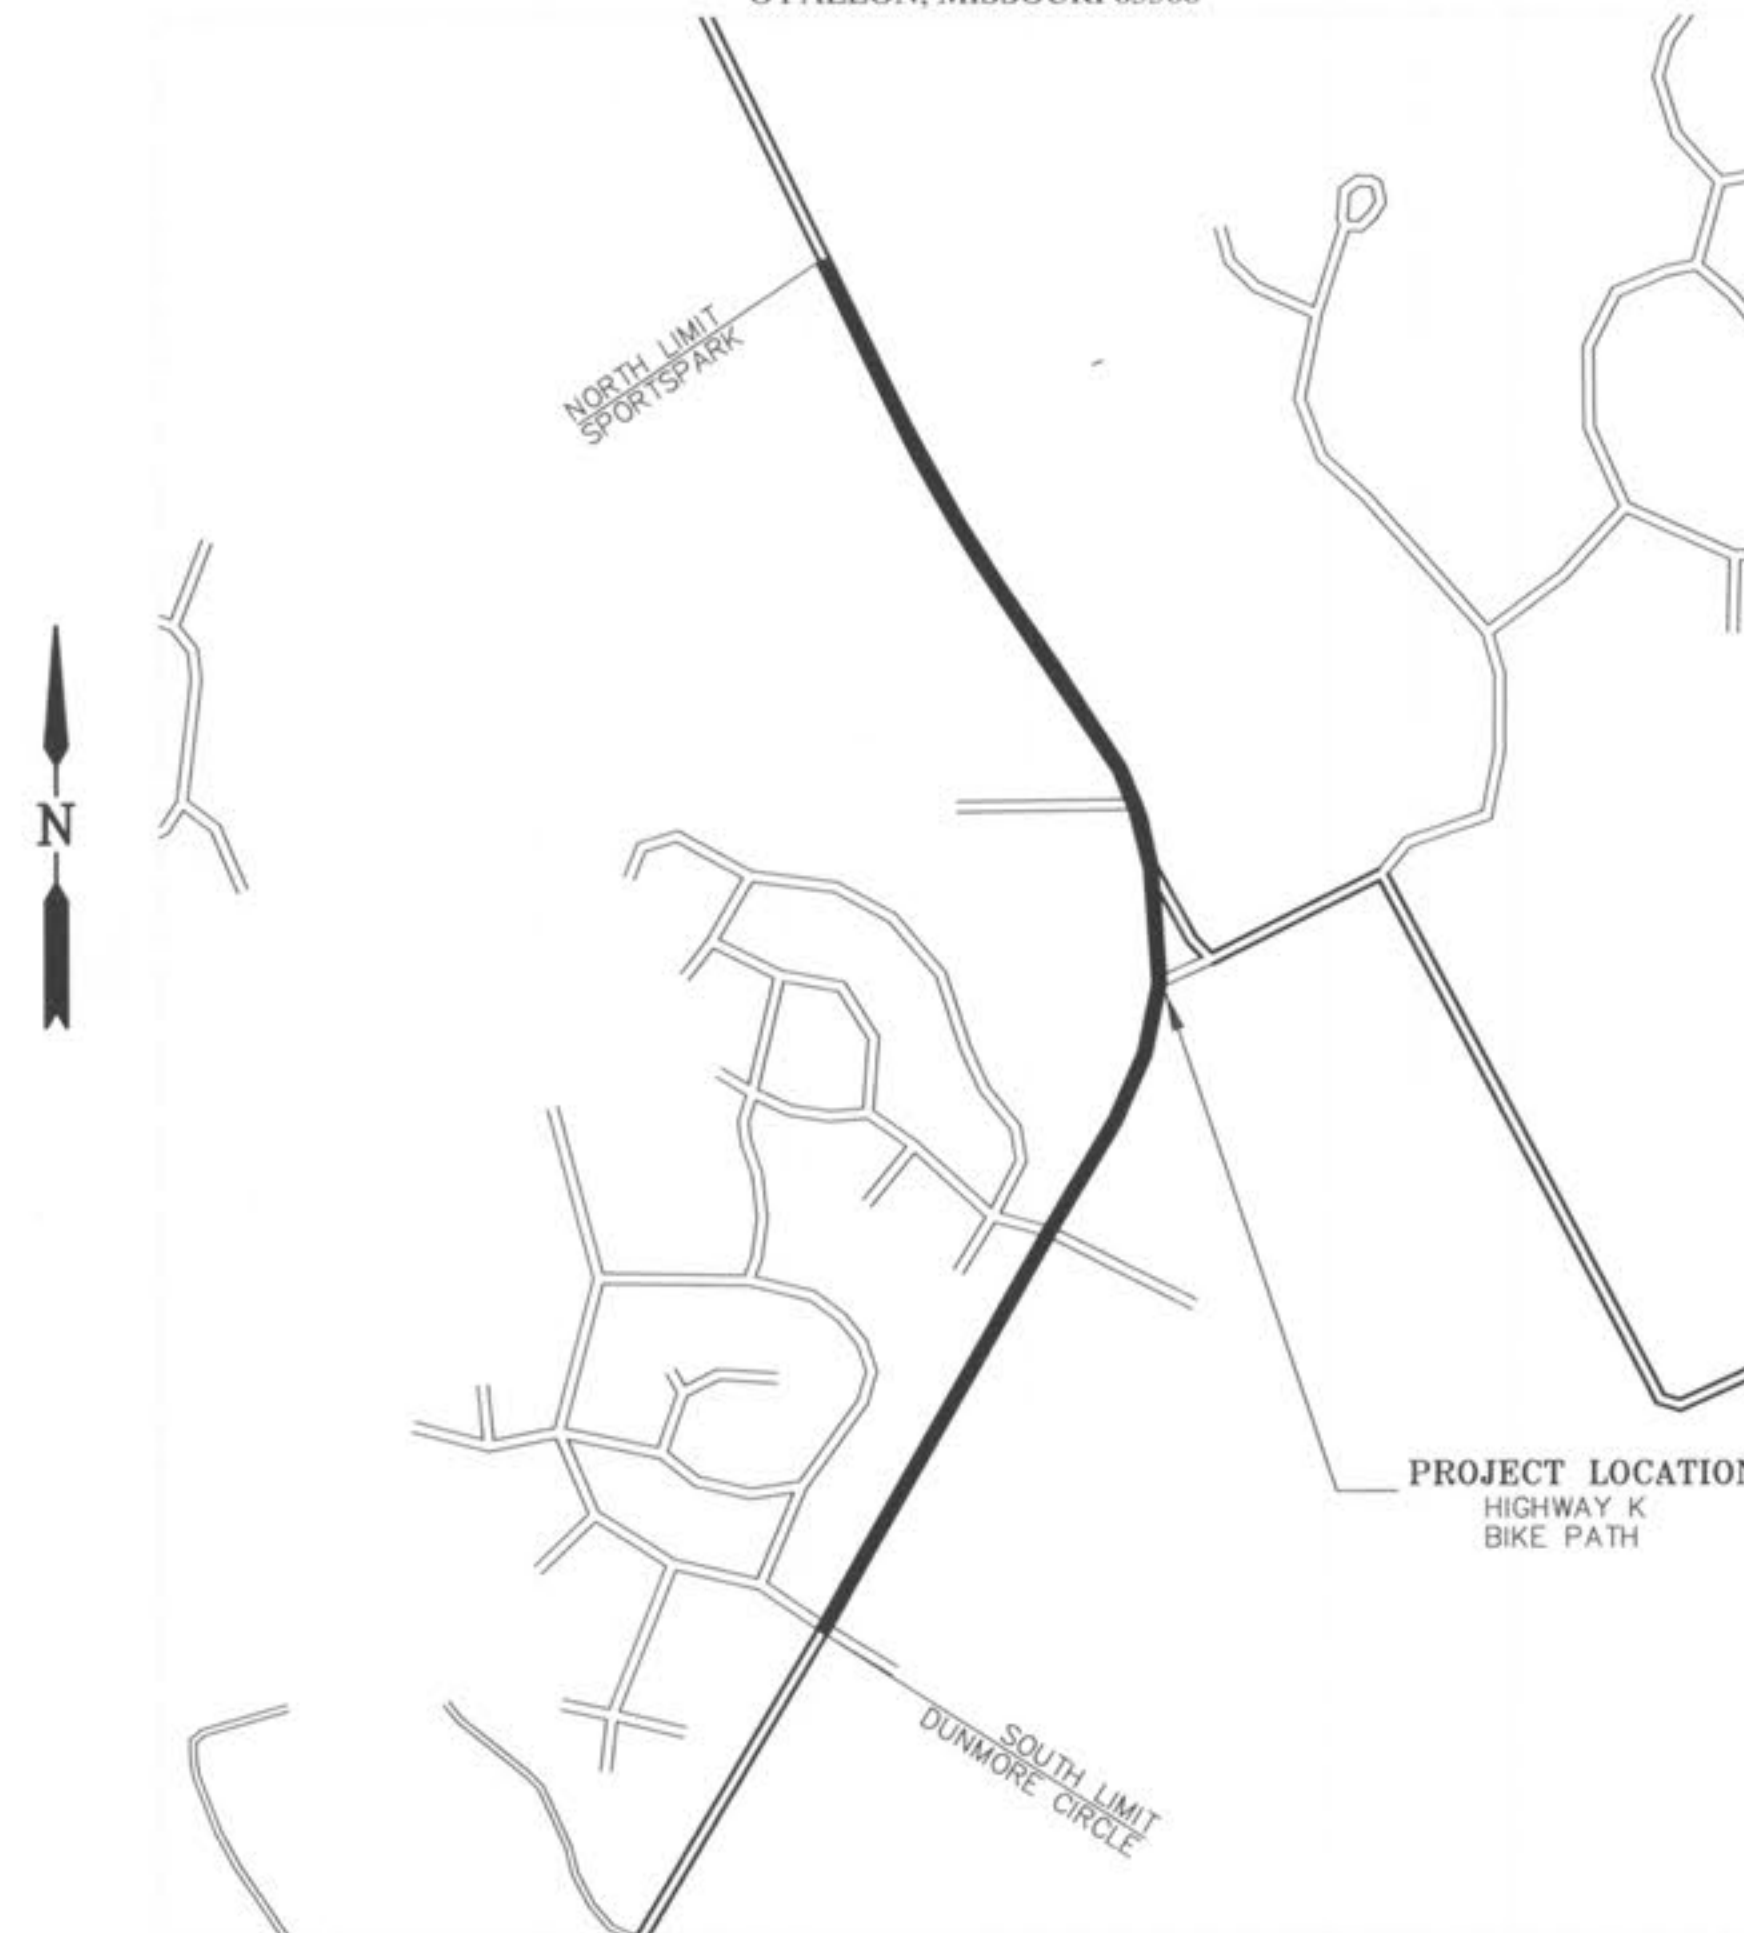

VICINITY MAP

Not to Scale

APPROVED BY \_\_\_\_\_ DATE \_\_\_\_\_  
 MANAGING DIRECTOR OF COMMUNITY DEVELOPMENT  
 O'FALLON, MISSOURI

PREPARED & SUBMITTED BY:  
 GEORGE BUTLER ASSOCIATES, INC.  
 225 SOUTH MAIN ST., SUITE 200  
 O'FALLON, MISSOURI 63366

*Daniel T. Shane*  
 ENGINEER - DANIEL T. SHANE, P.E., P.T.O.E.



*11/3/04*  
 DATE

**GBA** GEORGE BUTLER ASSOCIATES, INC.  
 Engineers • Architects  
 Kansas • Missouri • Illinois

OCTOBER, 2004