




# HILTON AT WINGHAVEN

STORM SEWER PROFILES

Design By: JAF  
Drawn By: JAF  
Checked By: JAF

B-5630-22

12-13-02  
04

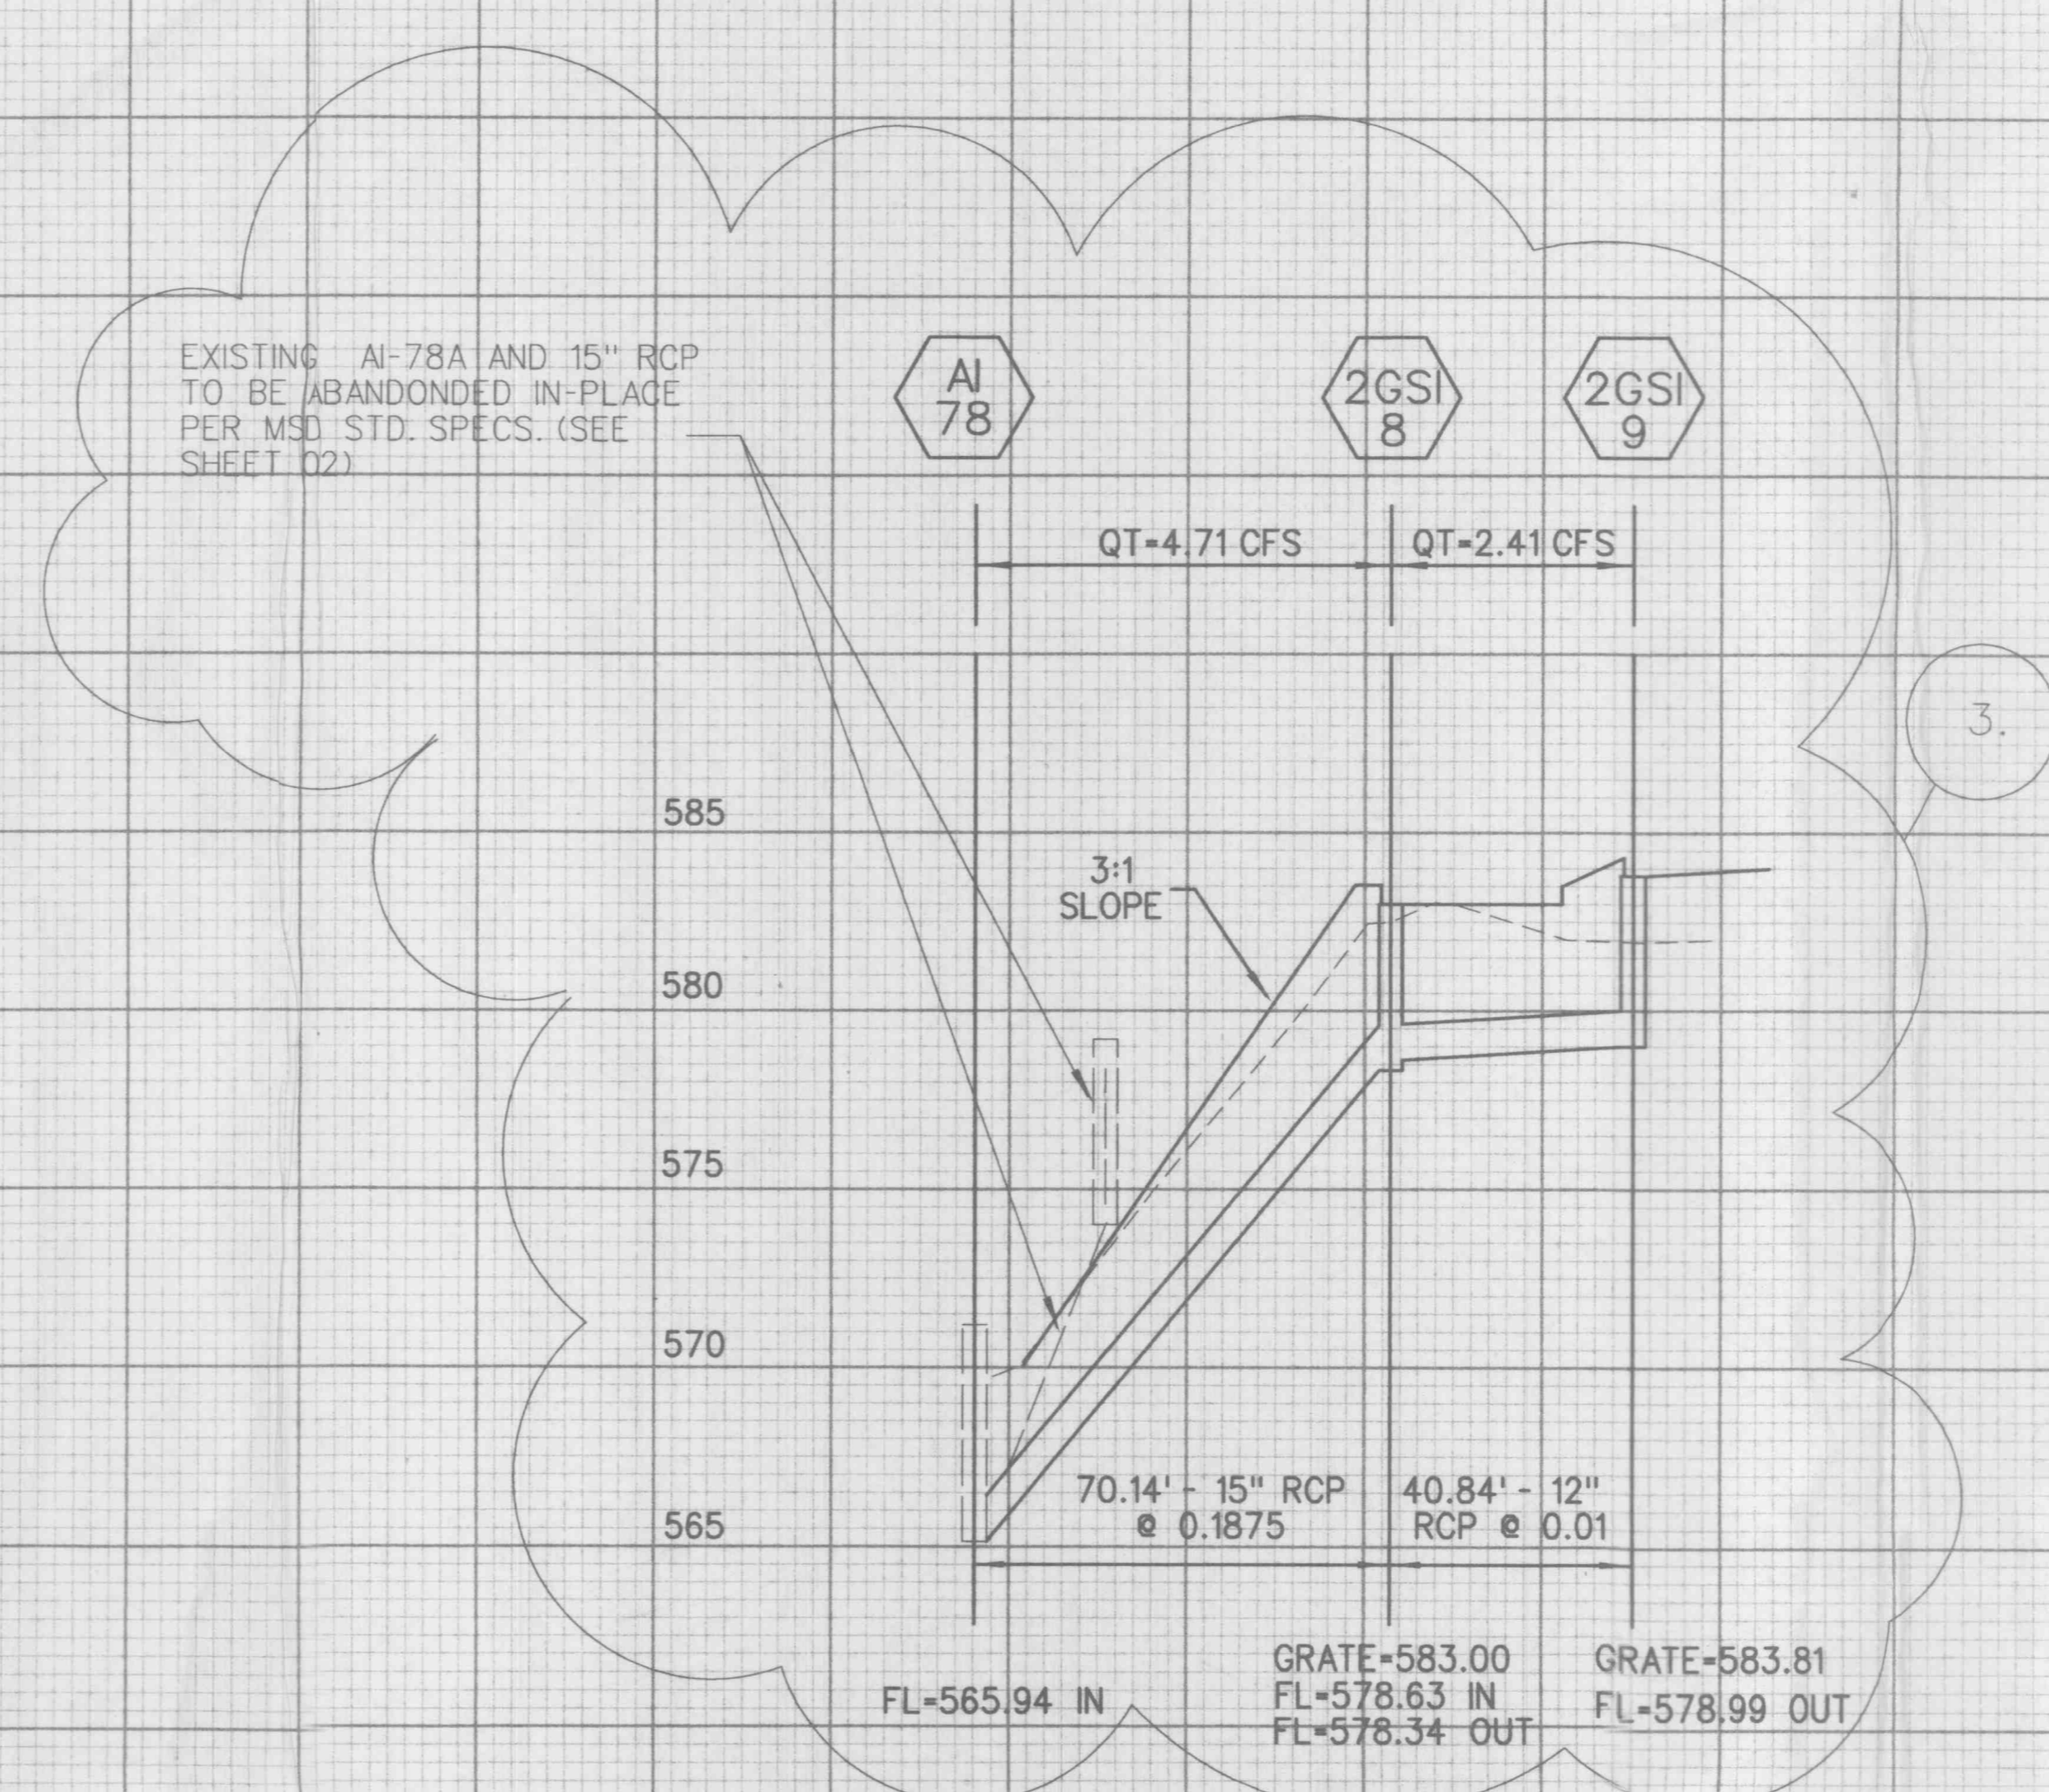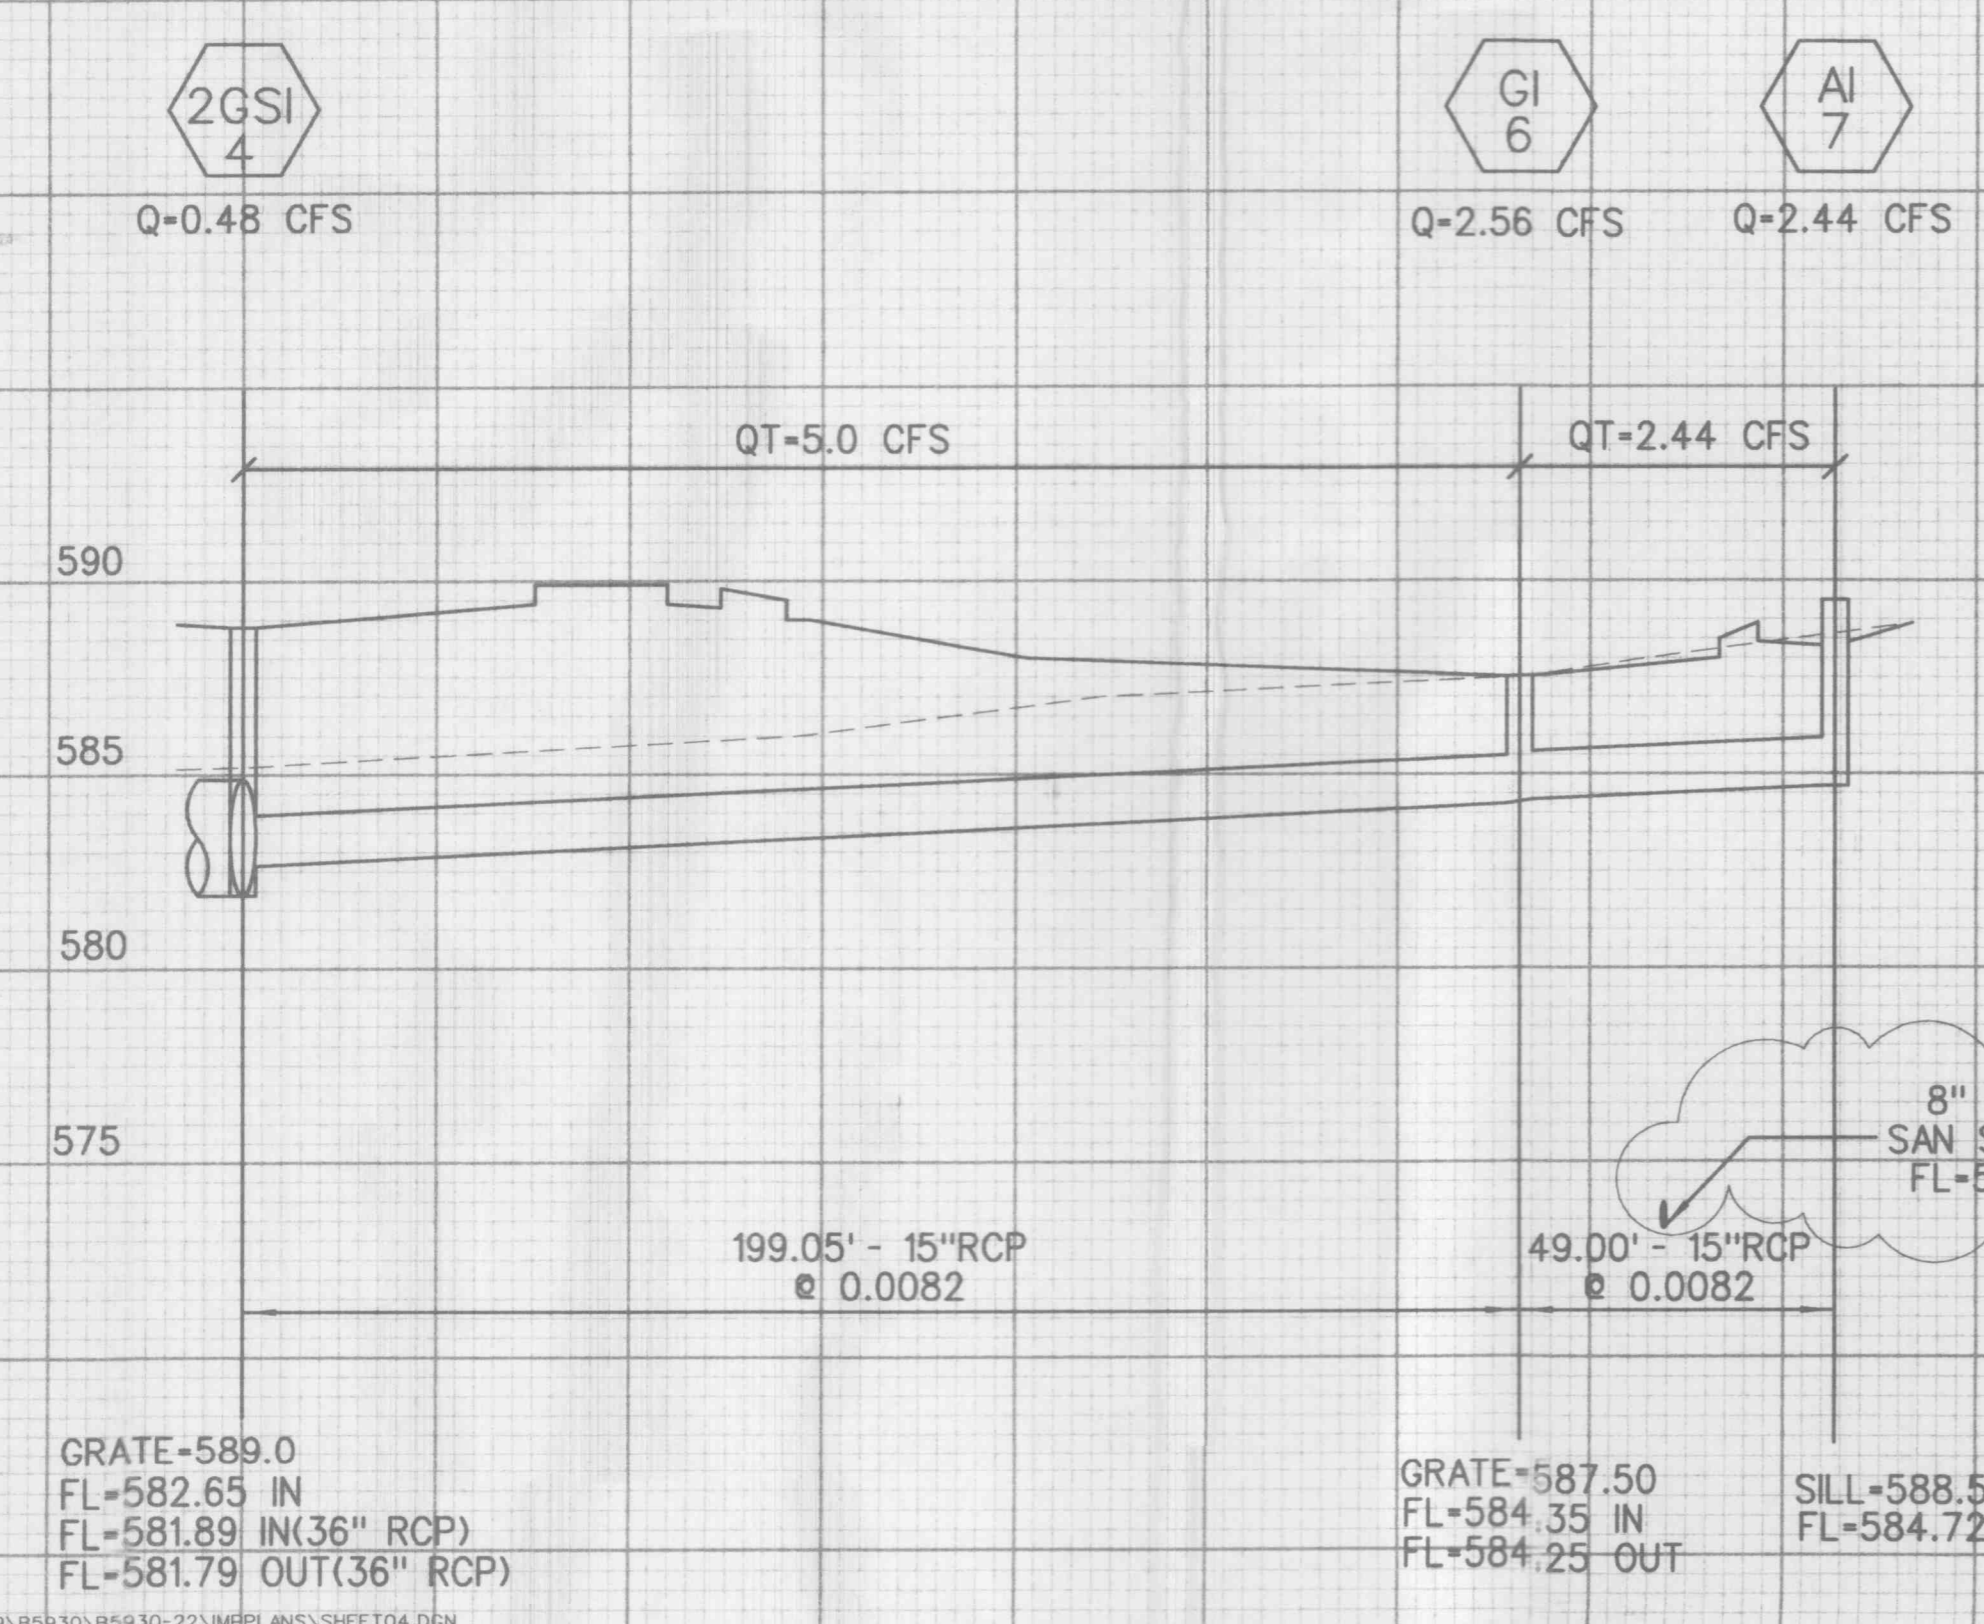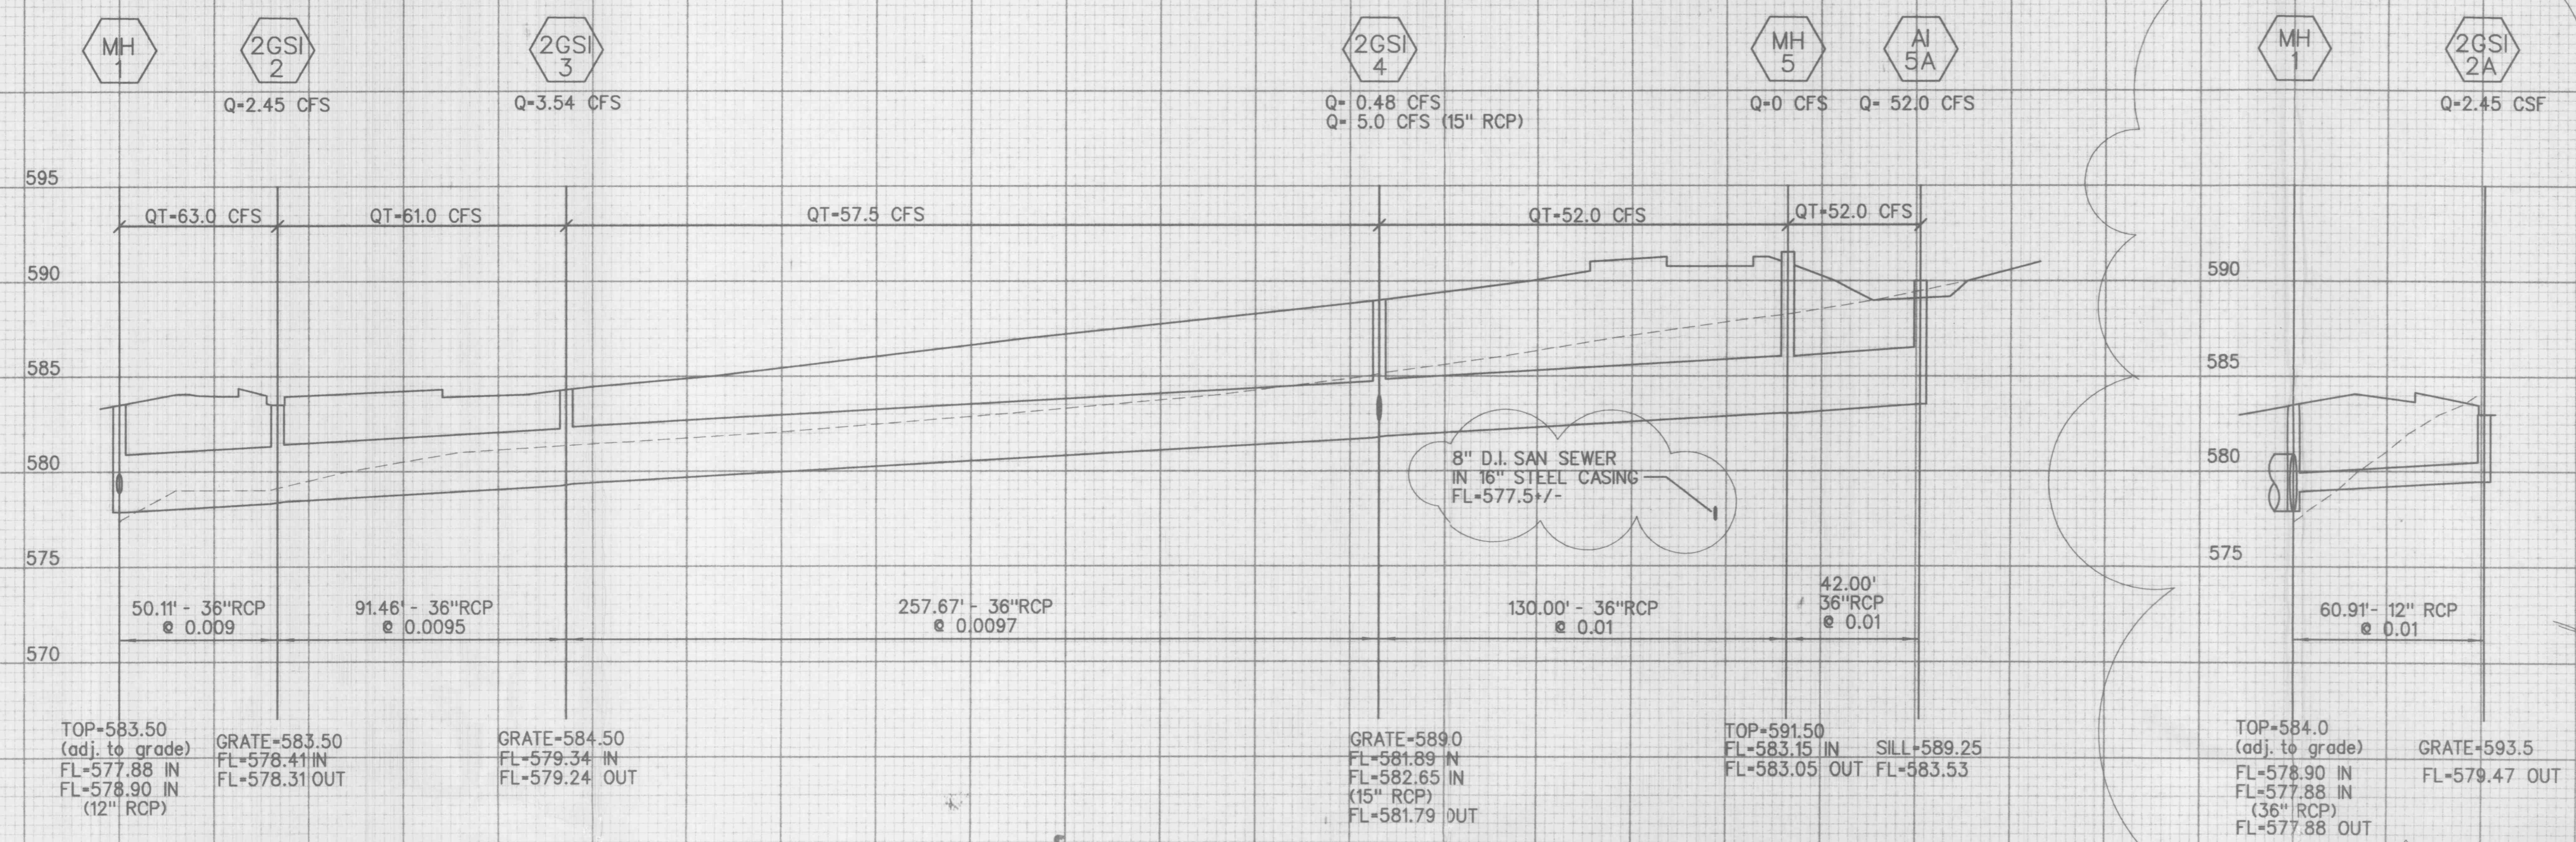

3. REVISED: 04-26-02 City Comments Storm Profile 9.8, A/78  
 2. REVISED: 03-14-02 City Comments  
 1. REVISED: 03-28-02 Profile Adjustments