




HILTON AT WINGHAVEN

STORM SEWER PROFILES

Design By: JAF
 Drawn By: JRS
 Checked By: JAF

B-500-22

02-13-04
 04

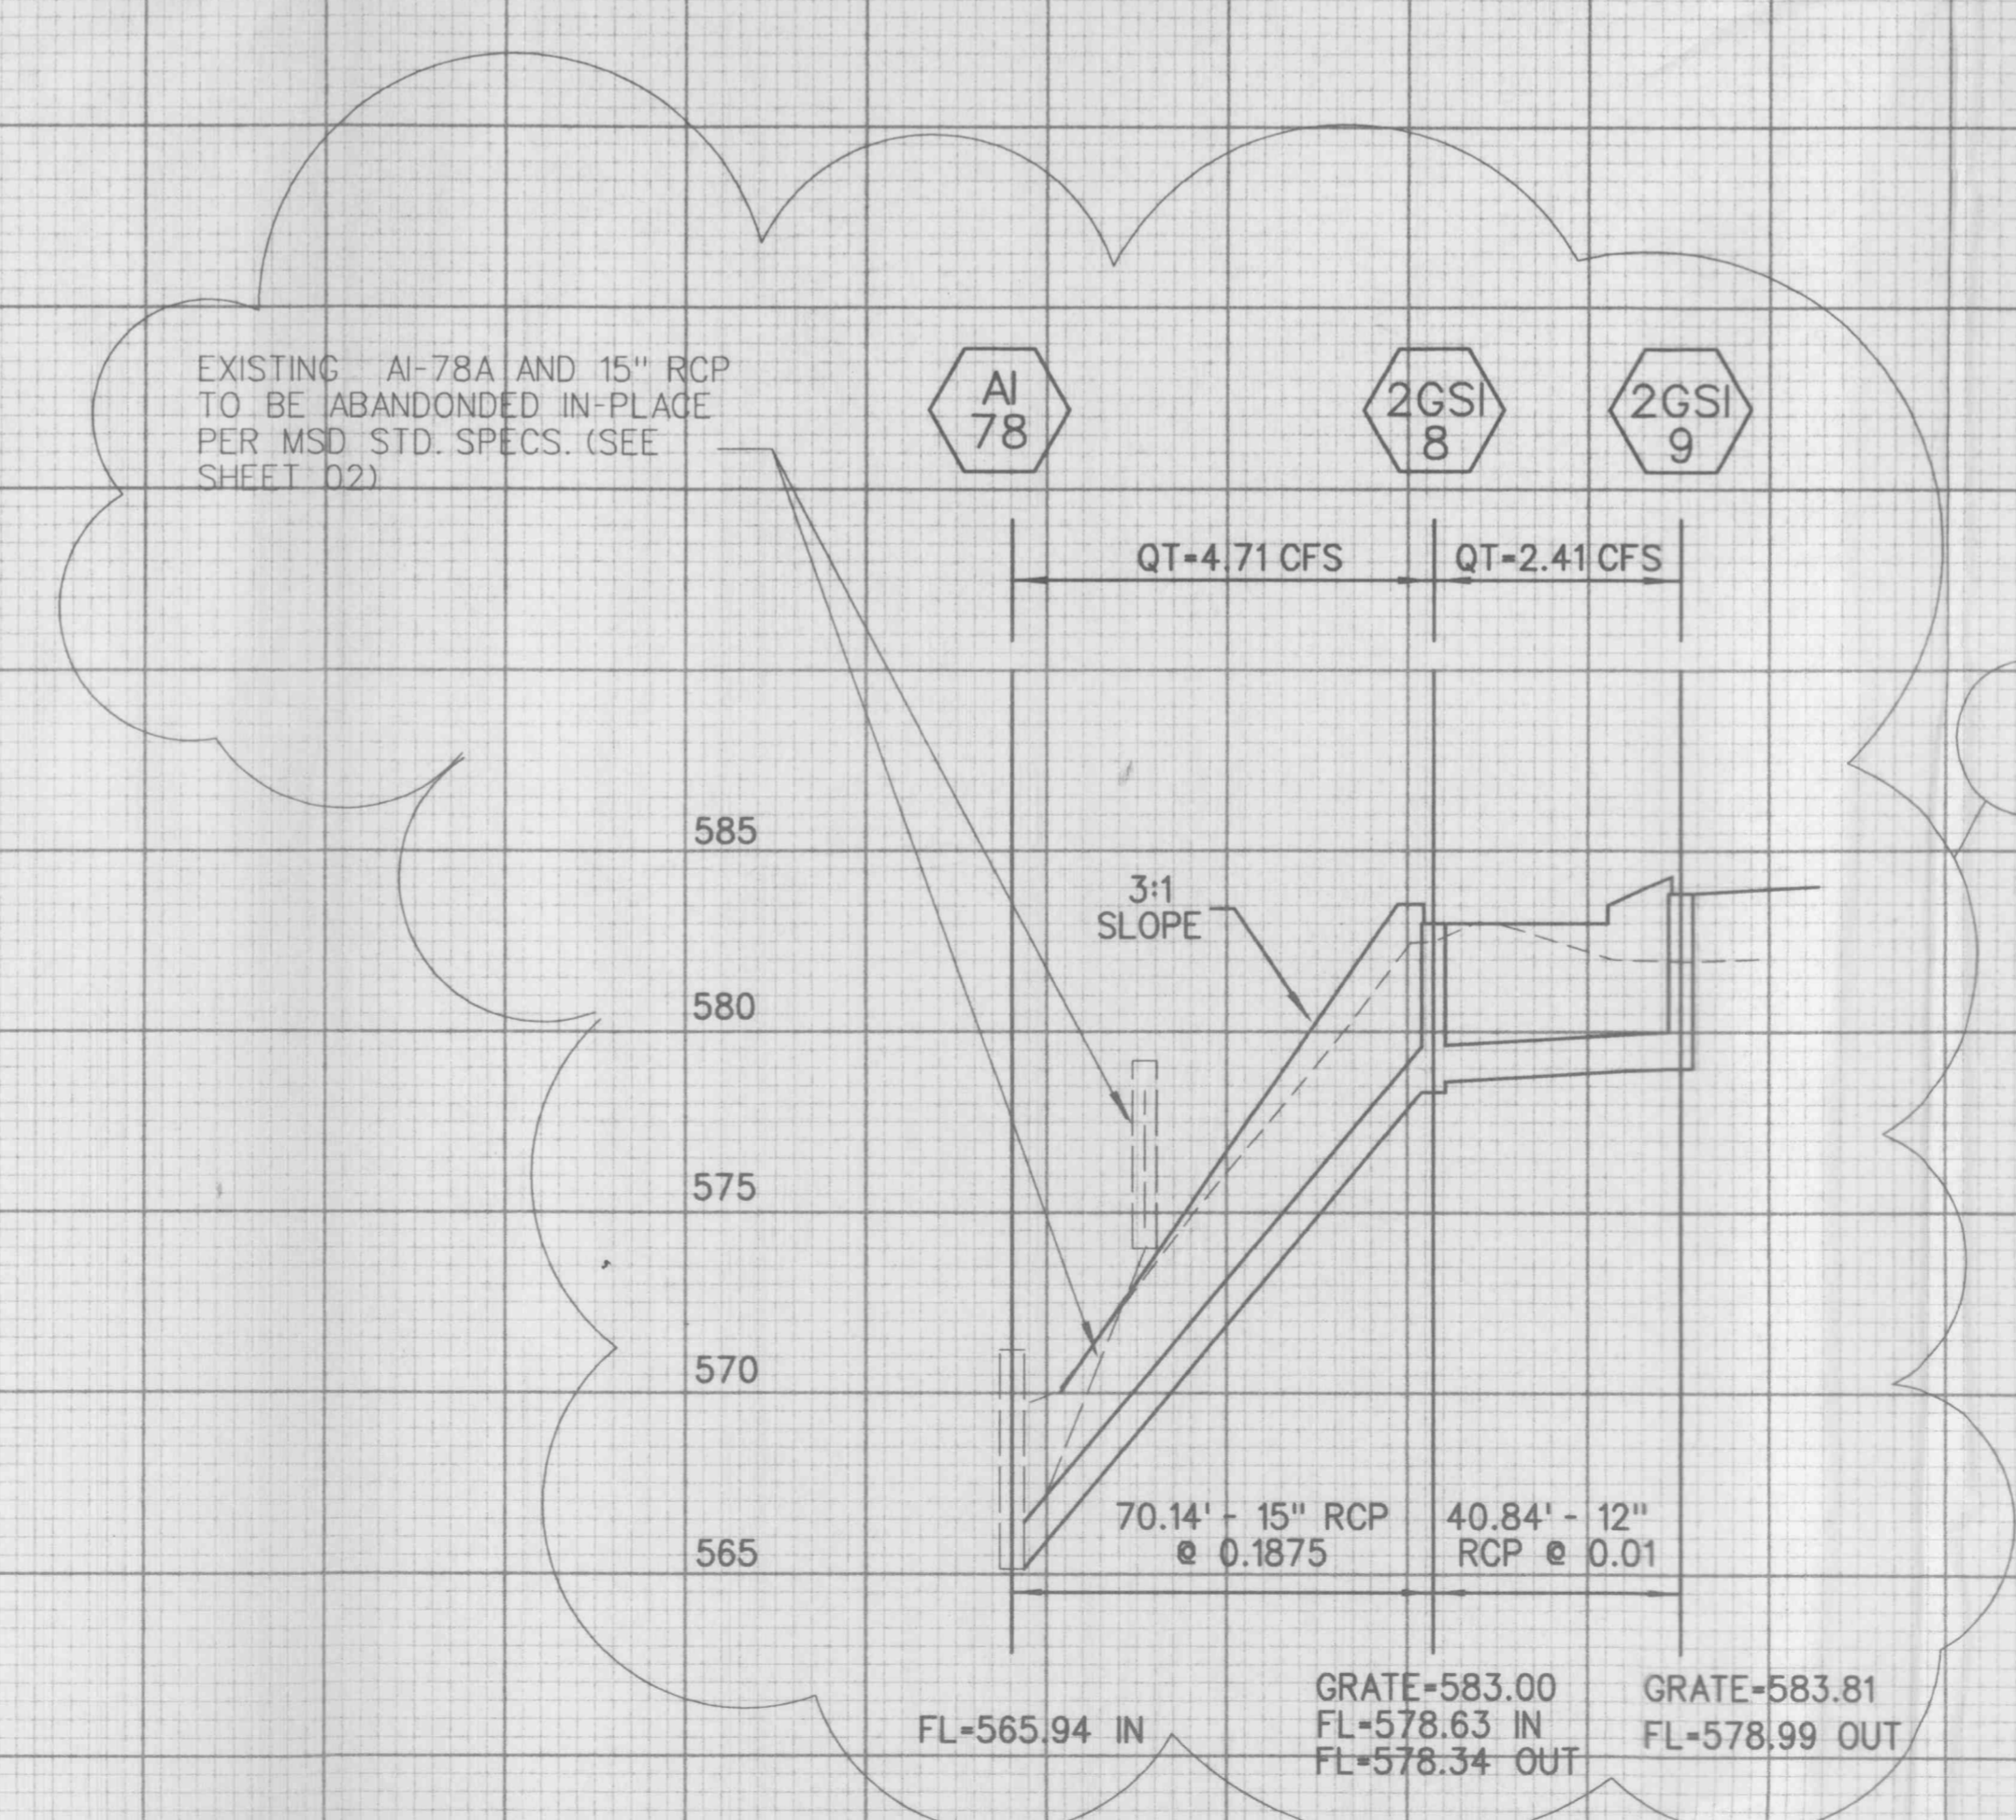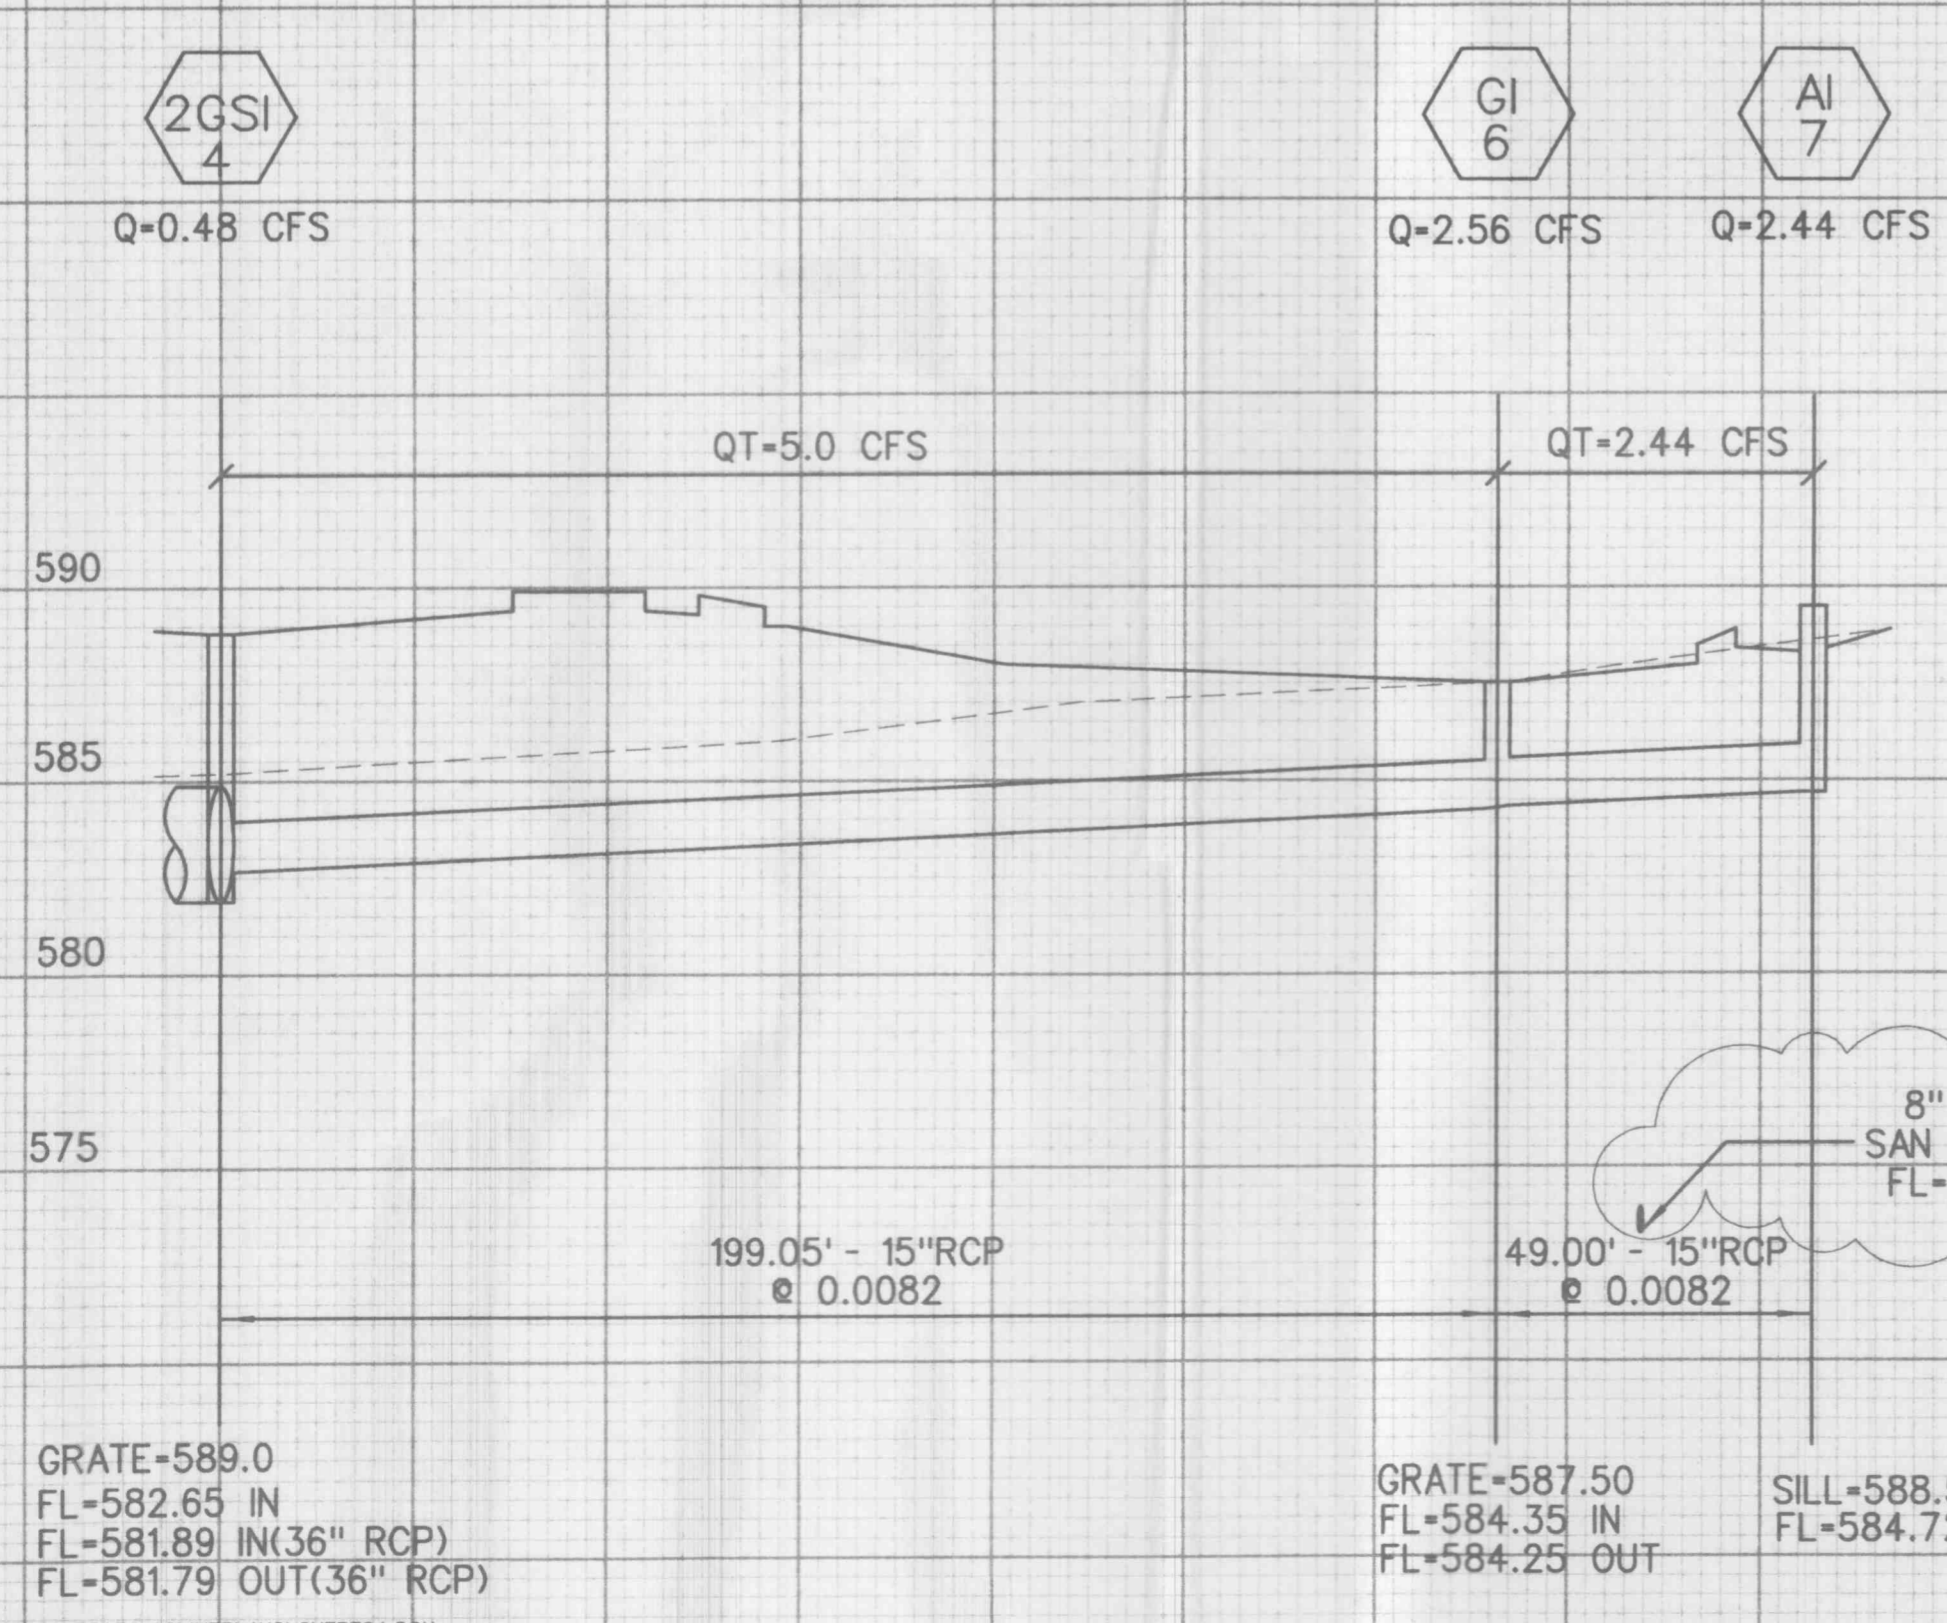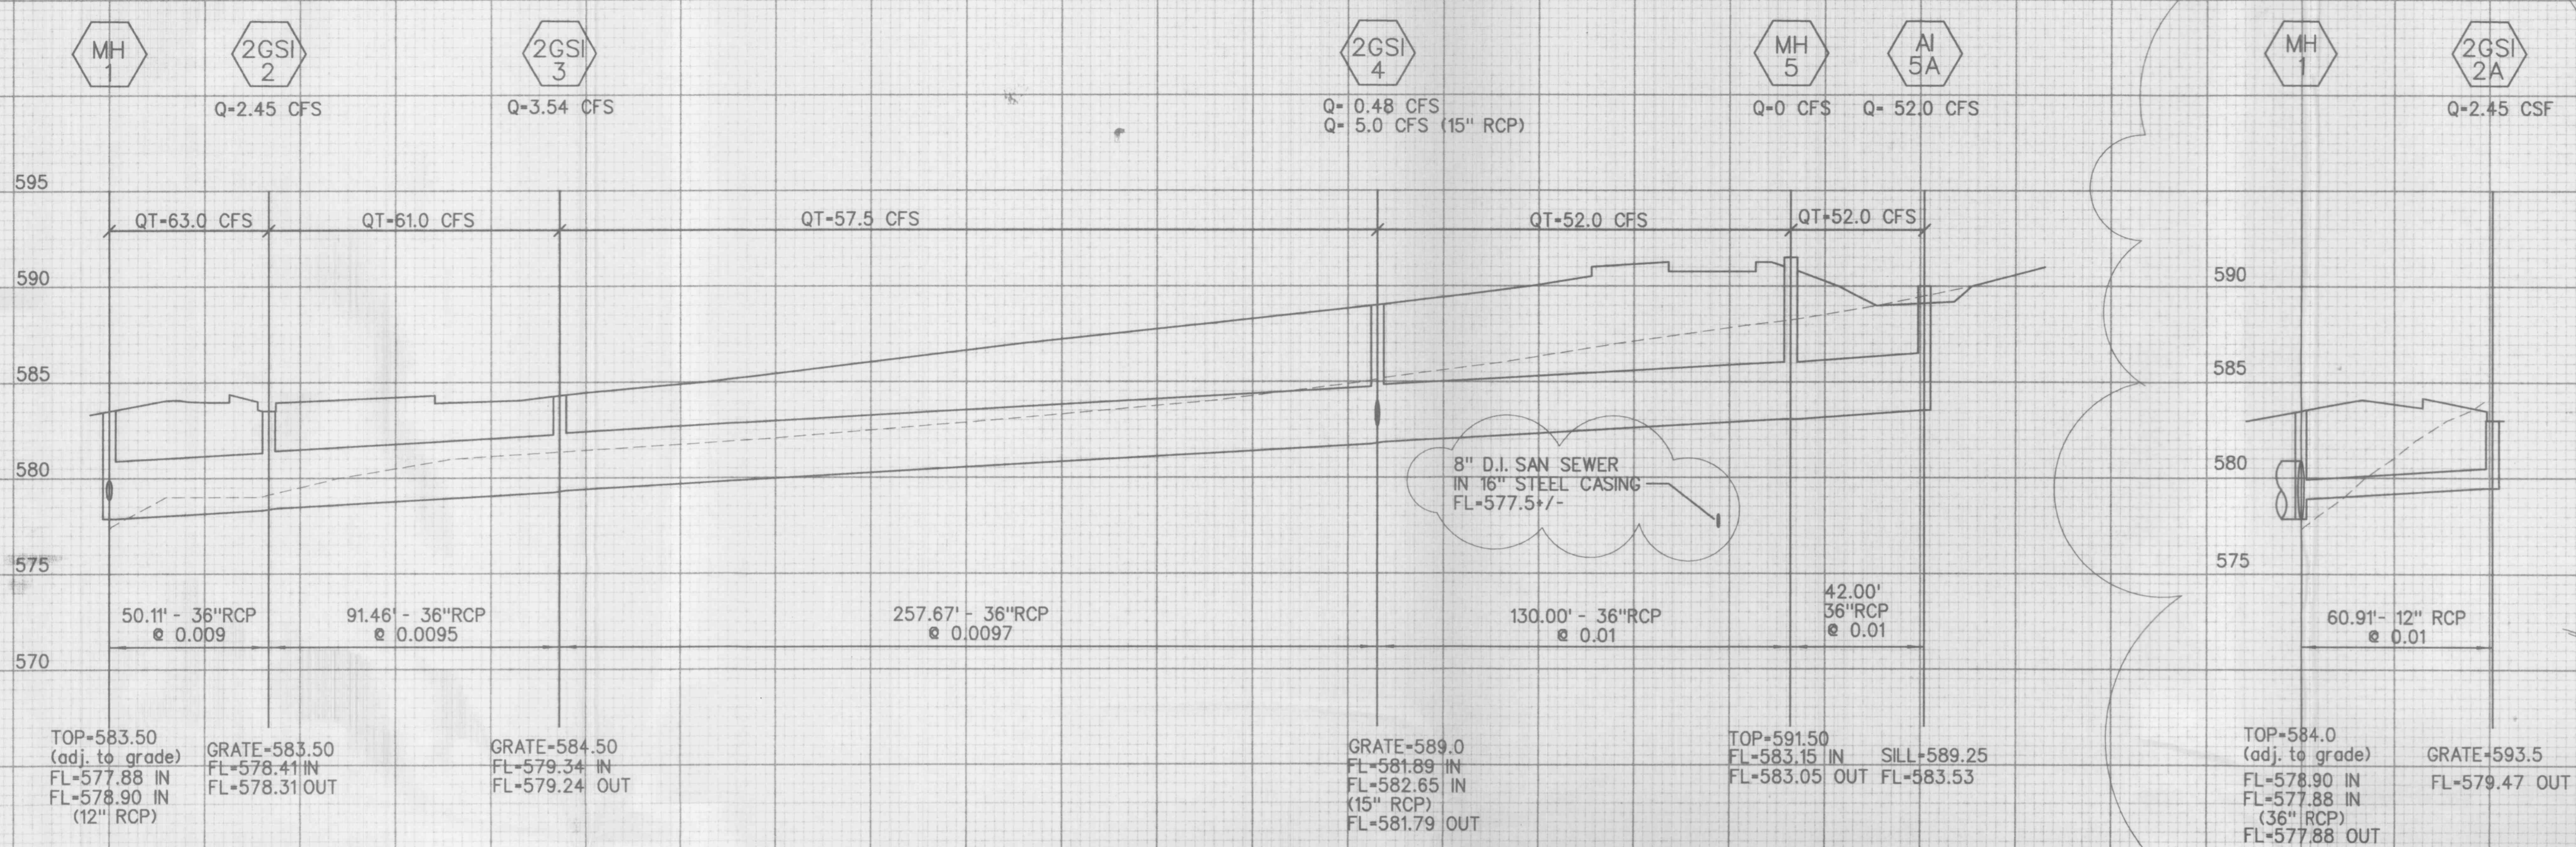

3. REVISED: 04-26-02 City Comments Storm Profile 9, 8, A178
 2. REVISED: 03-14-02 City Comments
 1. REVISED: 03-29-02 Profile Adjustments