


HORIZONTAL SCALE 1" = 50'
 VERTICAL SCALE 1" = 10'

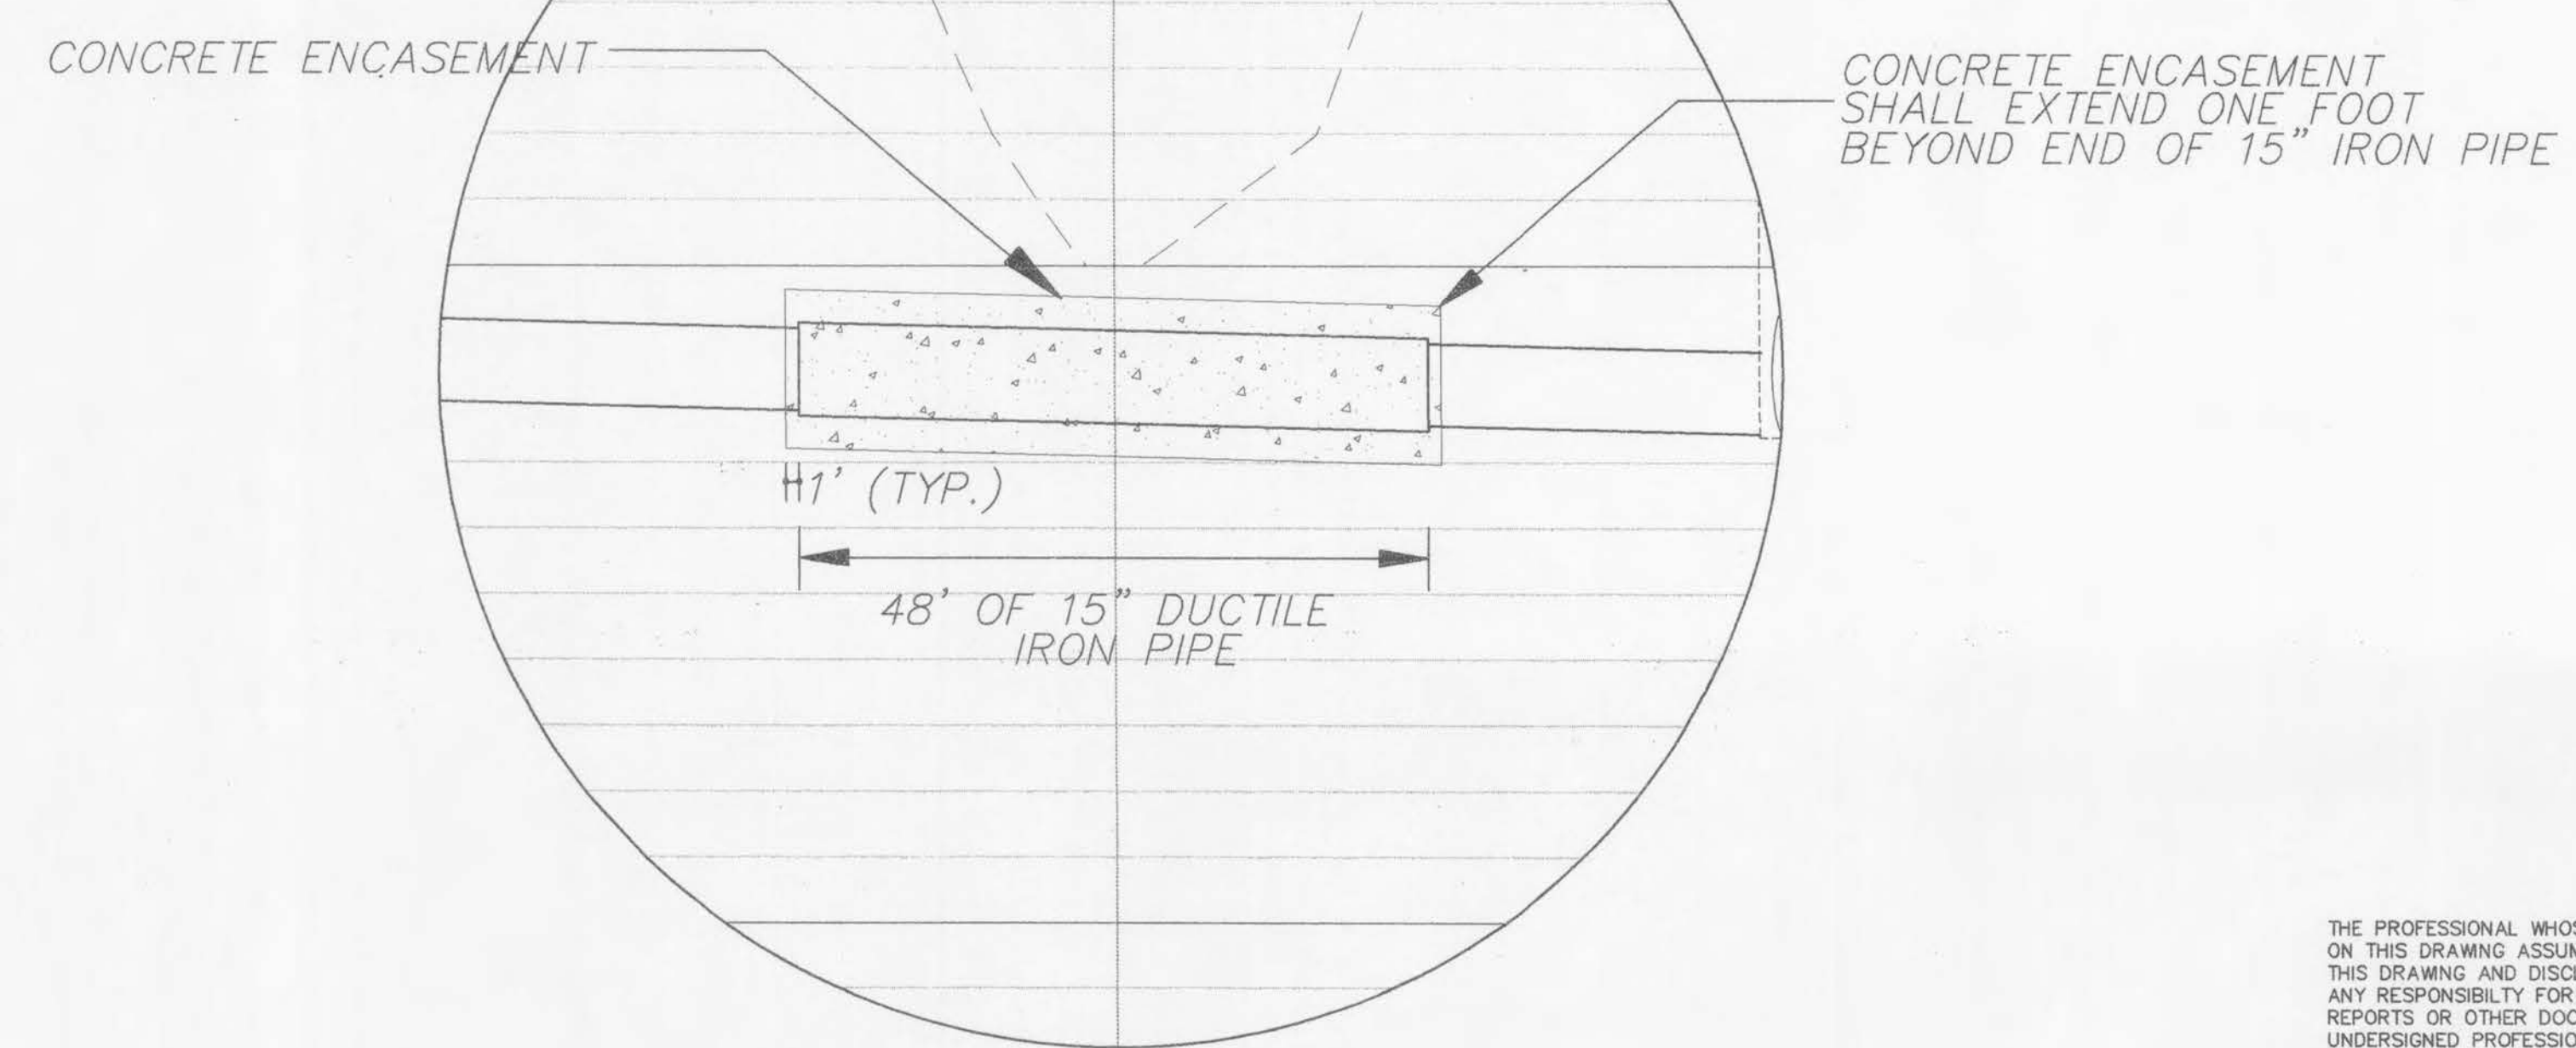

THE PROFESSIONAL WHOSE SIGNATURE AND PERSONAL SEAL APPEARS ON THIS DRAWING ASSUMES RESPONSIBILITY ONLY FOR WHAT APPEARS ON THIS DRAWING AND DISCLAIMS (PURSUANT TO SECTION 324.411 RSMo) ANY RESPONSIBILITY FOR ALL OTHER DESIGN, SPECIFICATIONS, ESTIMATES, REPORTS OR OTHER DOCUMENTS WHICH ARE NOT SEALED BY UNDERSIGNED PROFESSIONALS RELATING TO THE PROJECT TO WHICH THIS DRAWING REFERS.

James B. Becker
 JAMES B. BECKER
 MISSOURI PROFESSIONAL ENGINEER
 No. 54187
 5-4-99

DATE	02/27/99	REVISIONS
	04/08/99	
	05/03/99	
	06/21/99	

DEVELOPER: **THE HOME DEPOT
O'FALLON, MISSOURI**

CONSULTING ENGINEERS
James B. Becker
 ST. LOUIS, MISSOURI 63123
 9859 GRAVENS ROAD
 SUITE A
 PHONE (314) 638-8992
 FAX (314) 638-8997

**SANITARY SEWER
PROFILES**

ISSUE DATE: 05/03/99

DRAWN BY: MEM
 CHECKED BY: MLO
 DATE: 02/09/99

SCALE: 1" = 50'

JOB NUMBER: 4626

SHEET NUMBER: 06