



CITY OF O'FALLON
ENGINEERING DEPARTMENT
O'FALLON, MISSOURI

SPACING CHART FOR ESC DEVICES

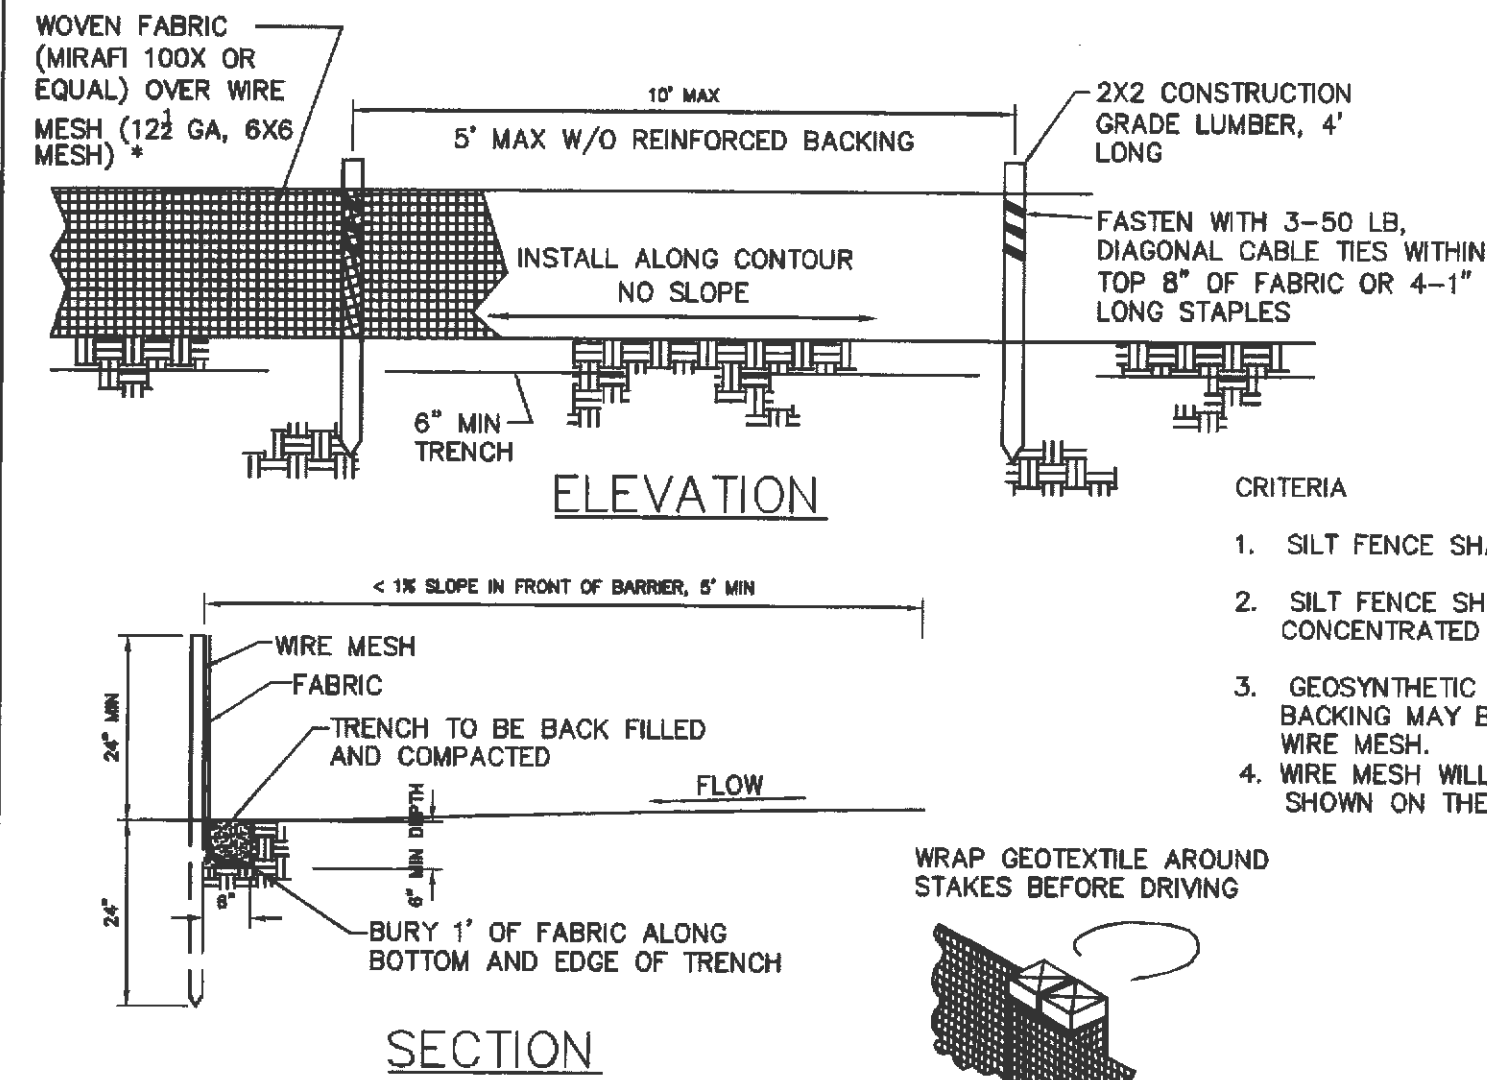


CITY OF O'FALLON
ENGINEERING DEPARTMENT
O'FALLON, MISSOURI

SILT FENCE INSTALLATION SHEET FLOW (ONLY)

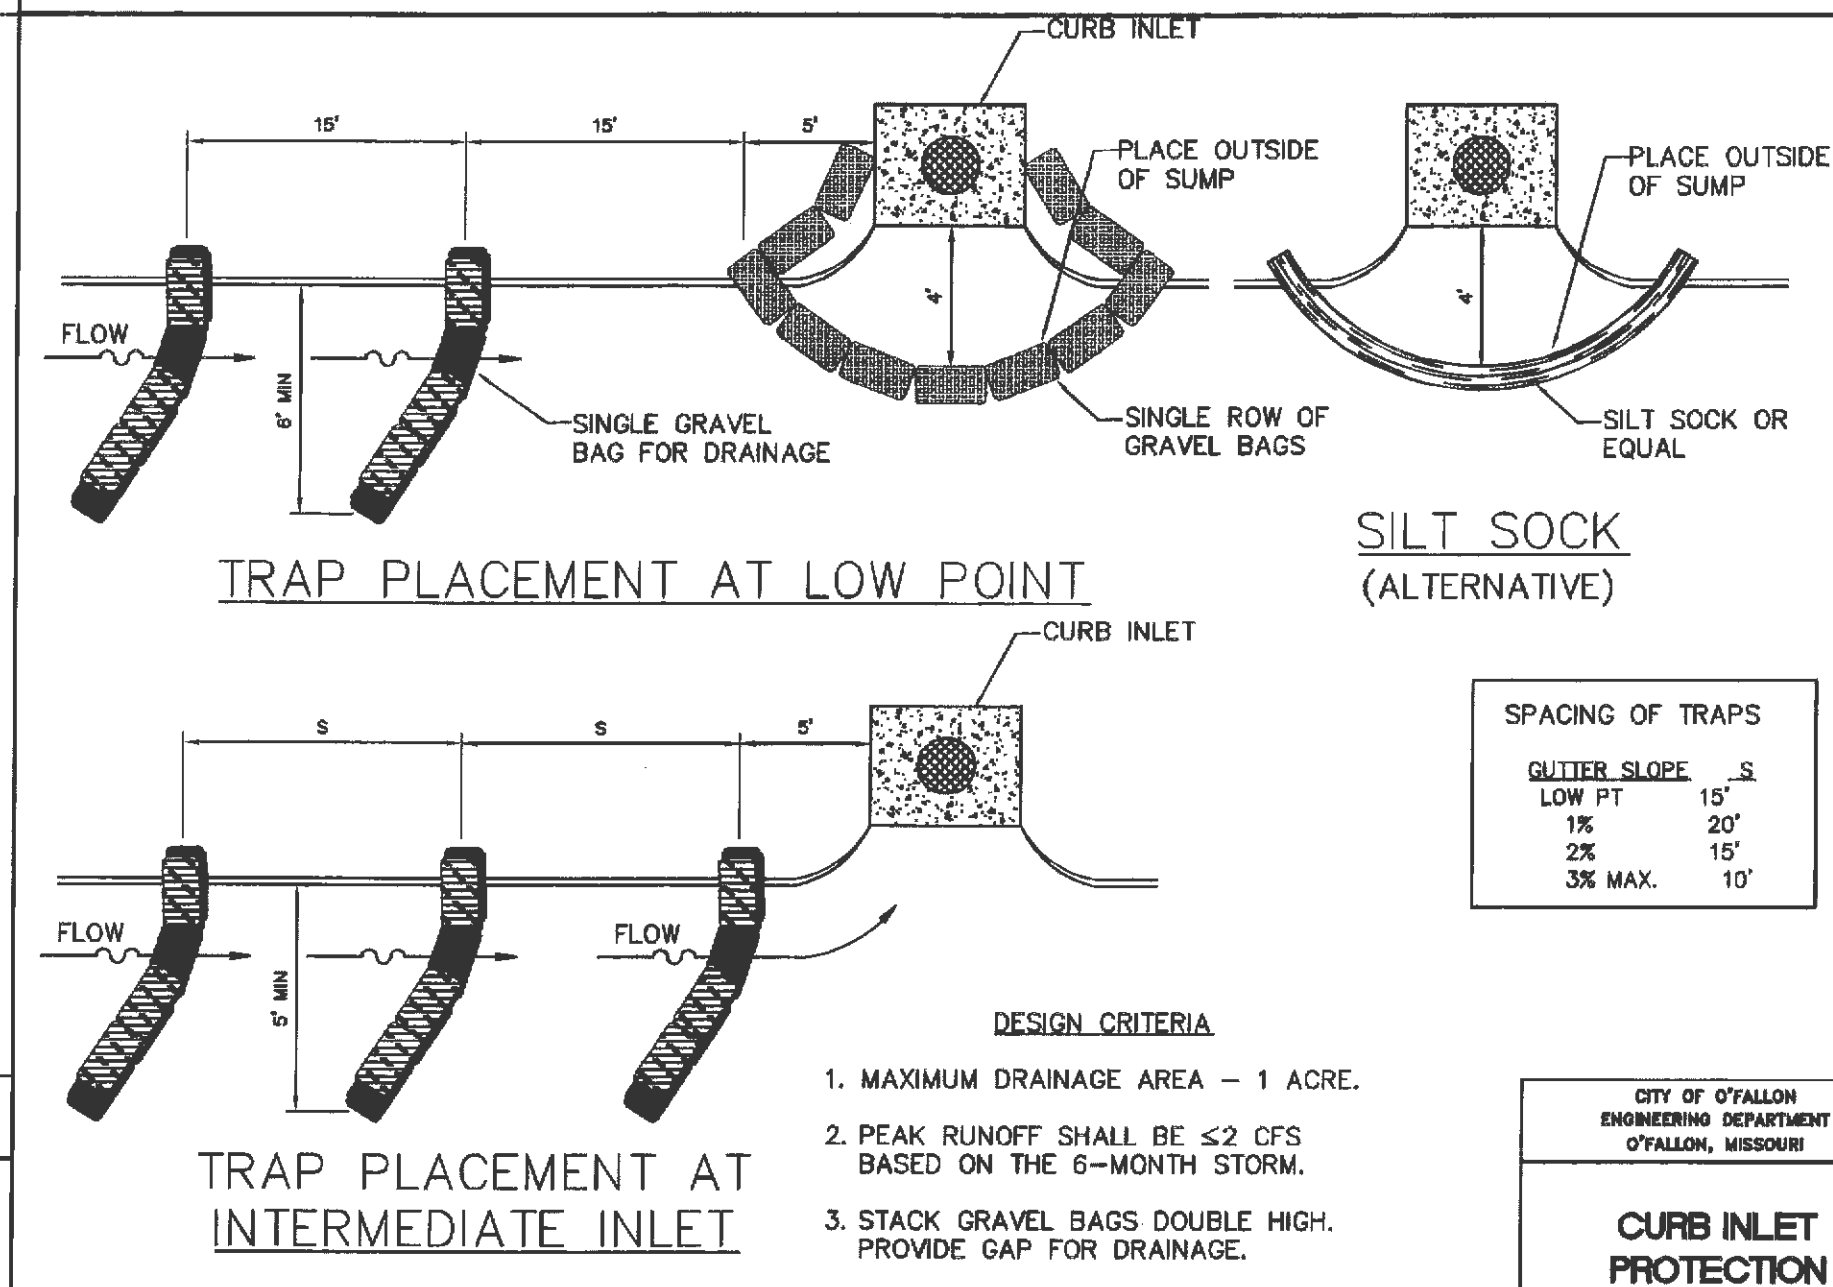


CITY OF O'FALLON
ENGINEERING DEPARTMENT
O'FALLON, MISSOURI

CURB INLET PROTECTION

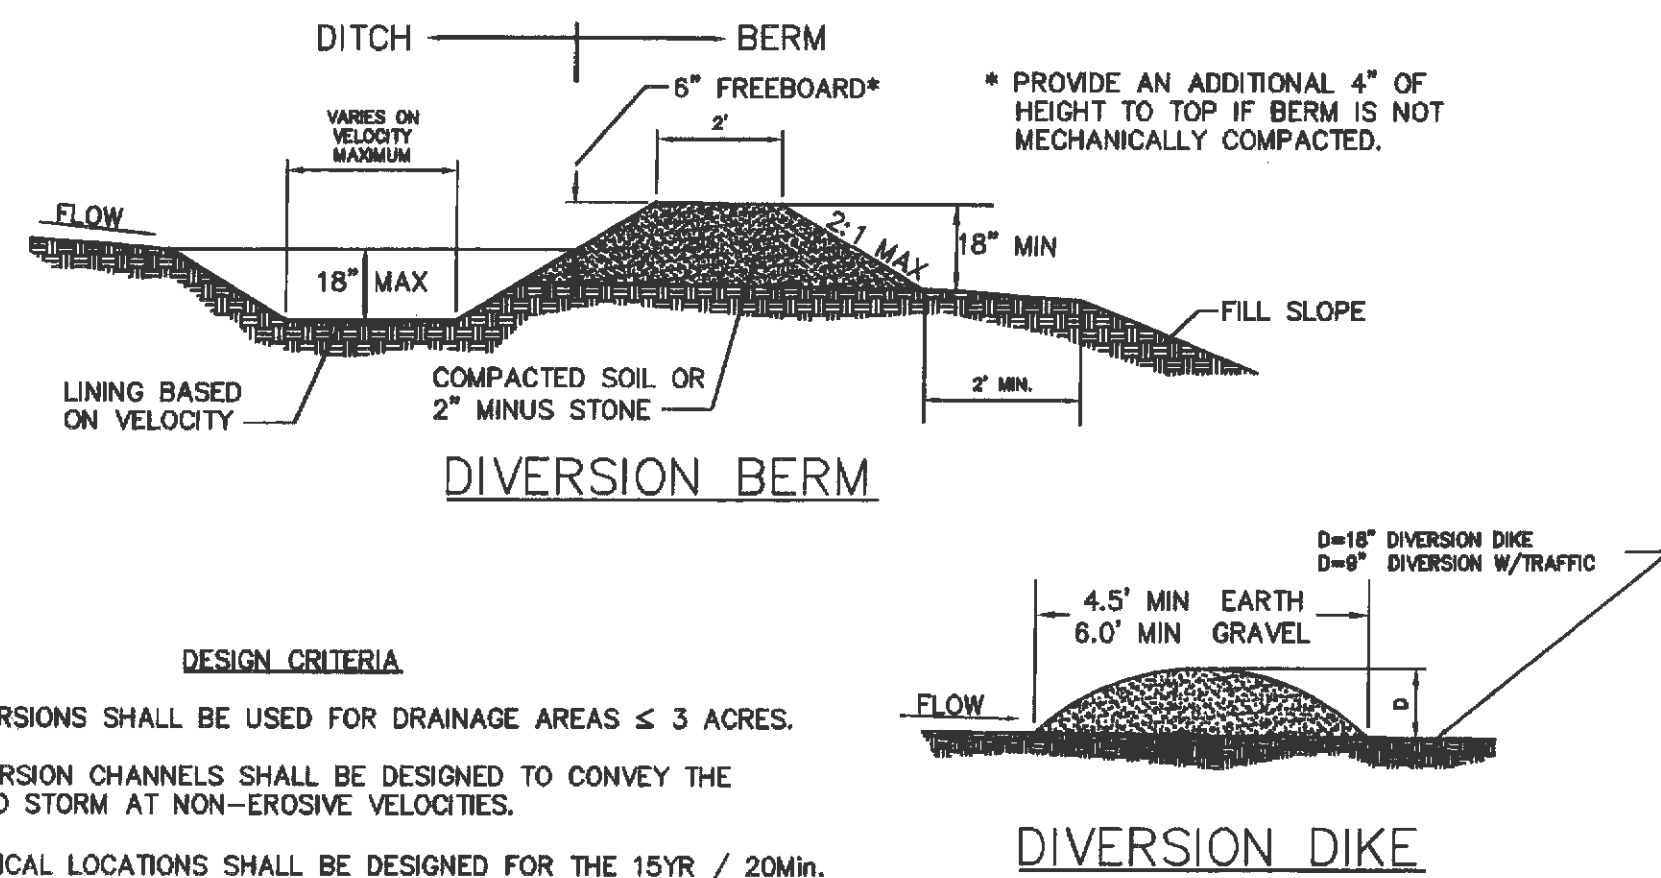


CITY OF O'FALLON
ENGINEERING DEPARTMENT
O'FALLON, MISSOURI

DIVERSION BERMS + DIKES

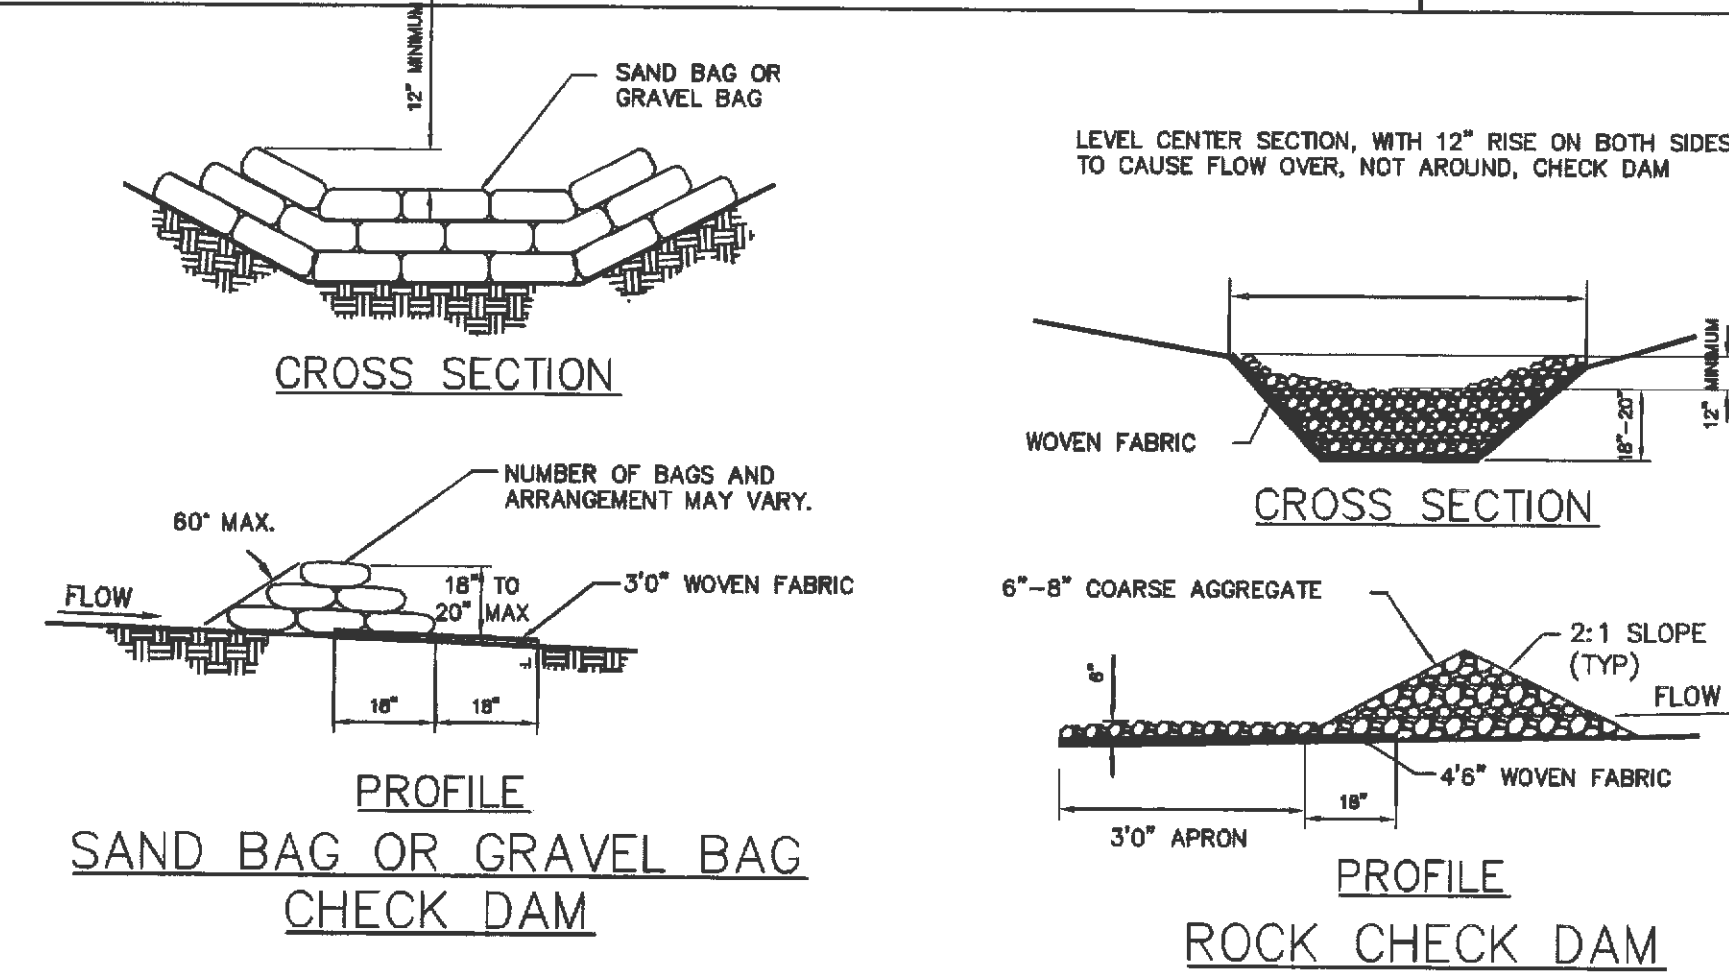


CITY OF O'FALLON
ENGINEERING DEPARTMENT
O'FALLON, MISSOURI

CHECK DAMS

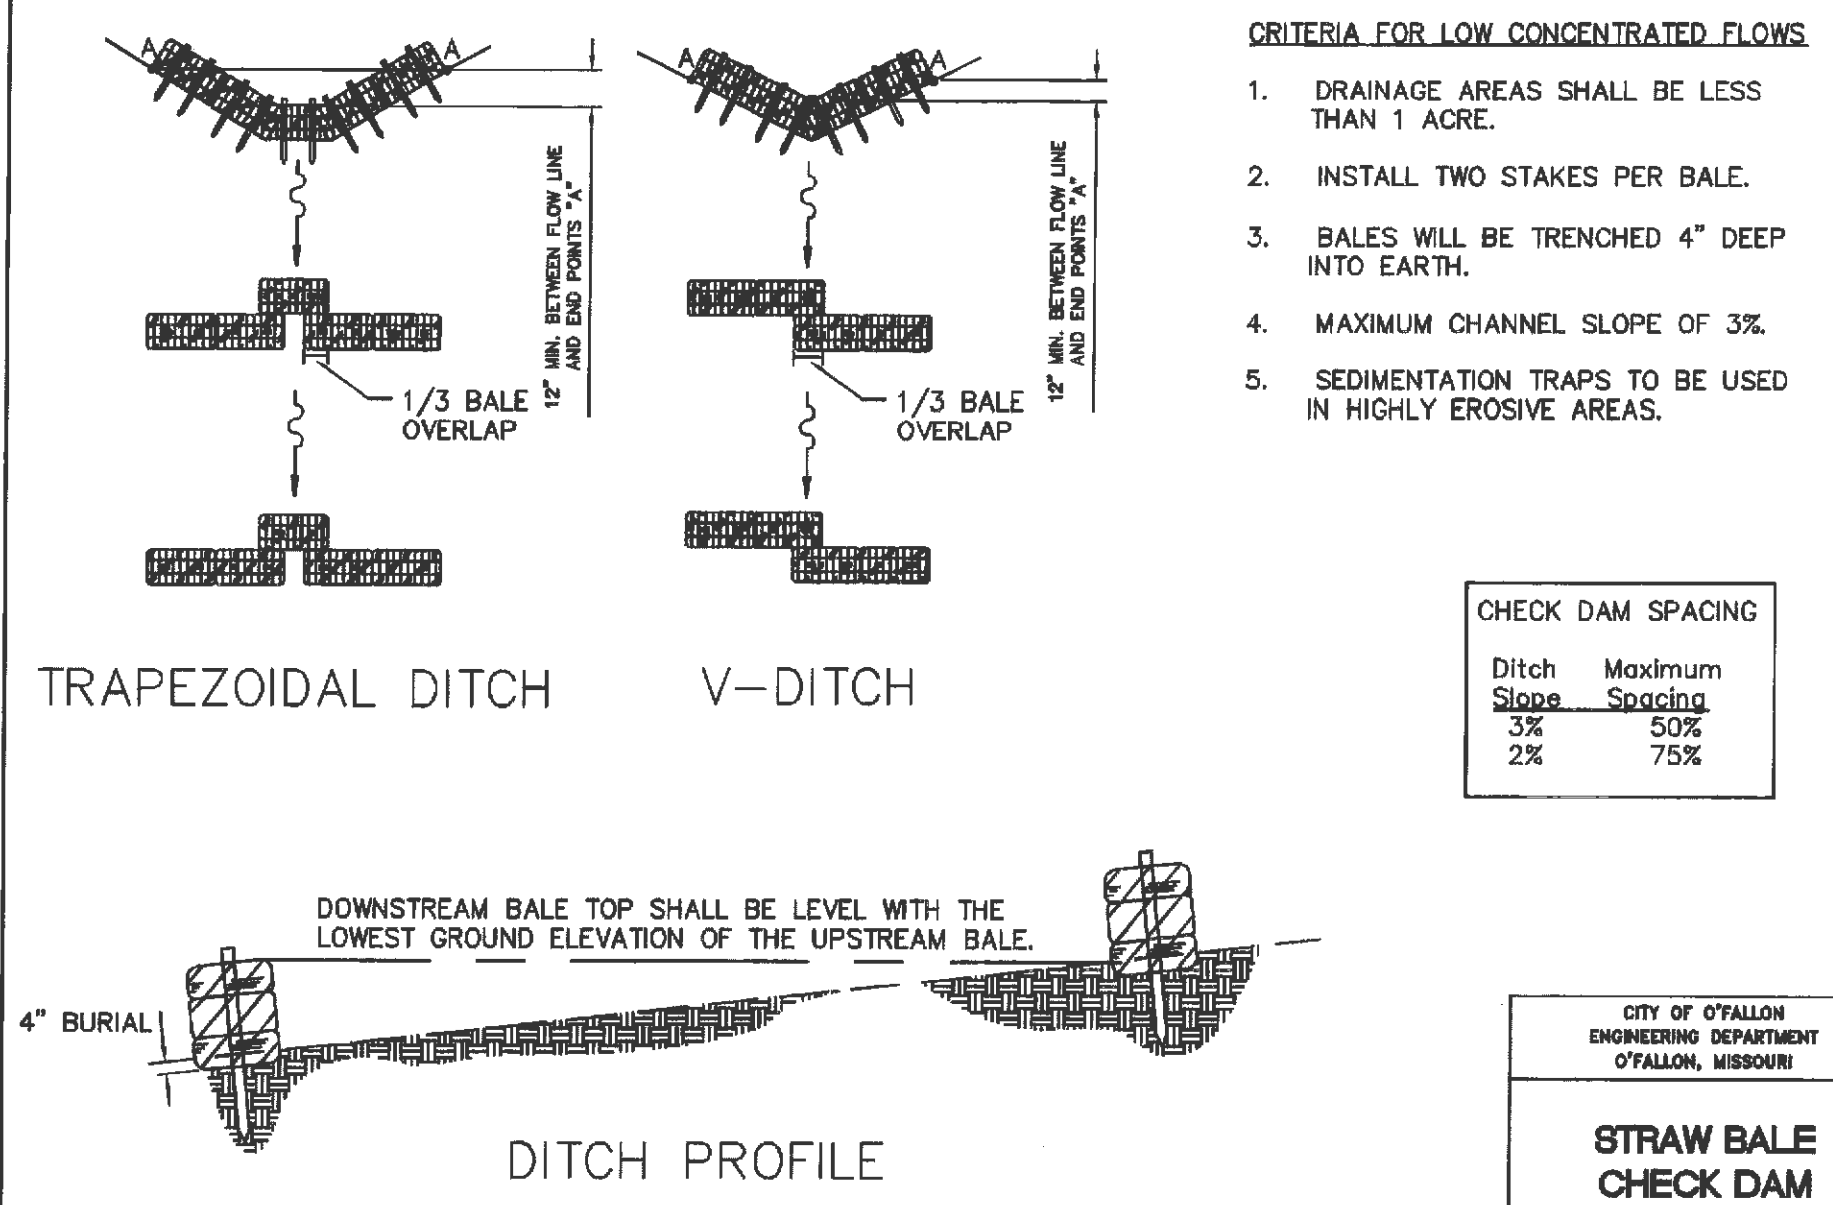


CITY OF O'FALLON
ENGINEERING DEPARTMENT
O'FALLON, MISSOURI

STRAW BALE CHECK DAM

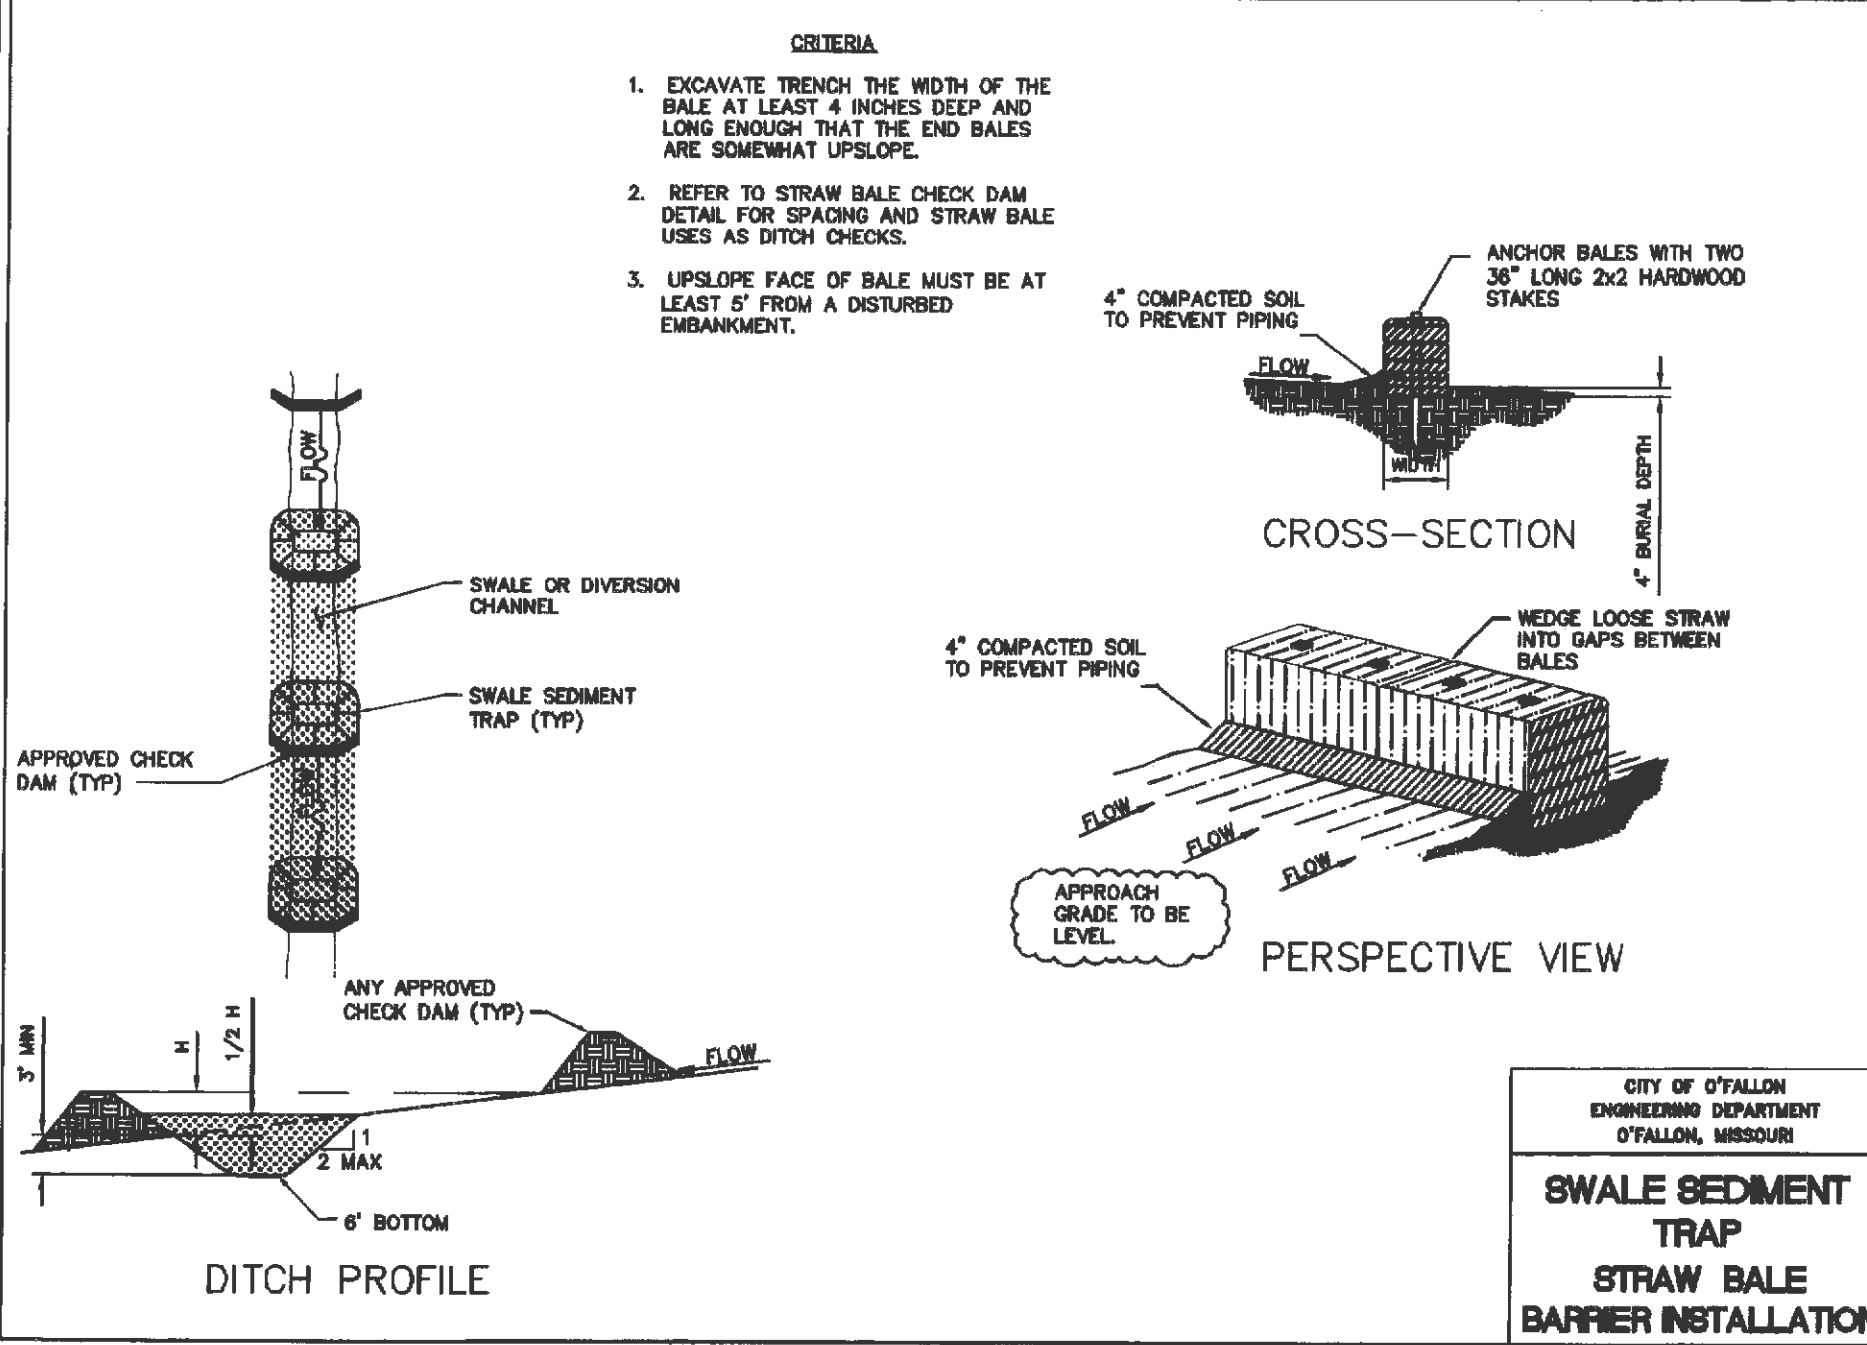


CITY OF O'FALLON
ENGINEERING DEPARTMENT
O'FALLON, MISSOURI

SWALE SEDIMENT TRAP STRAW BALE BARRIER INSTALLATION

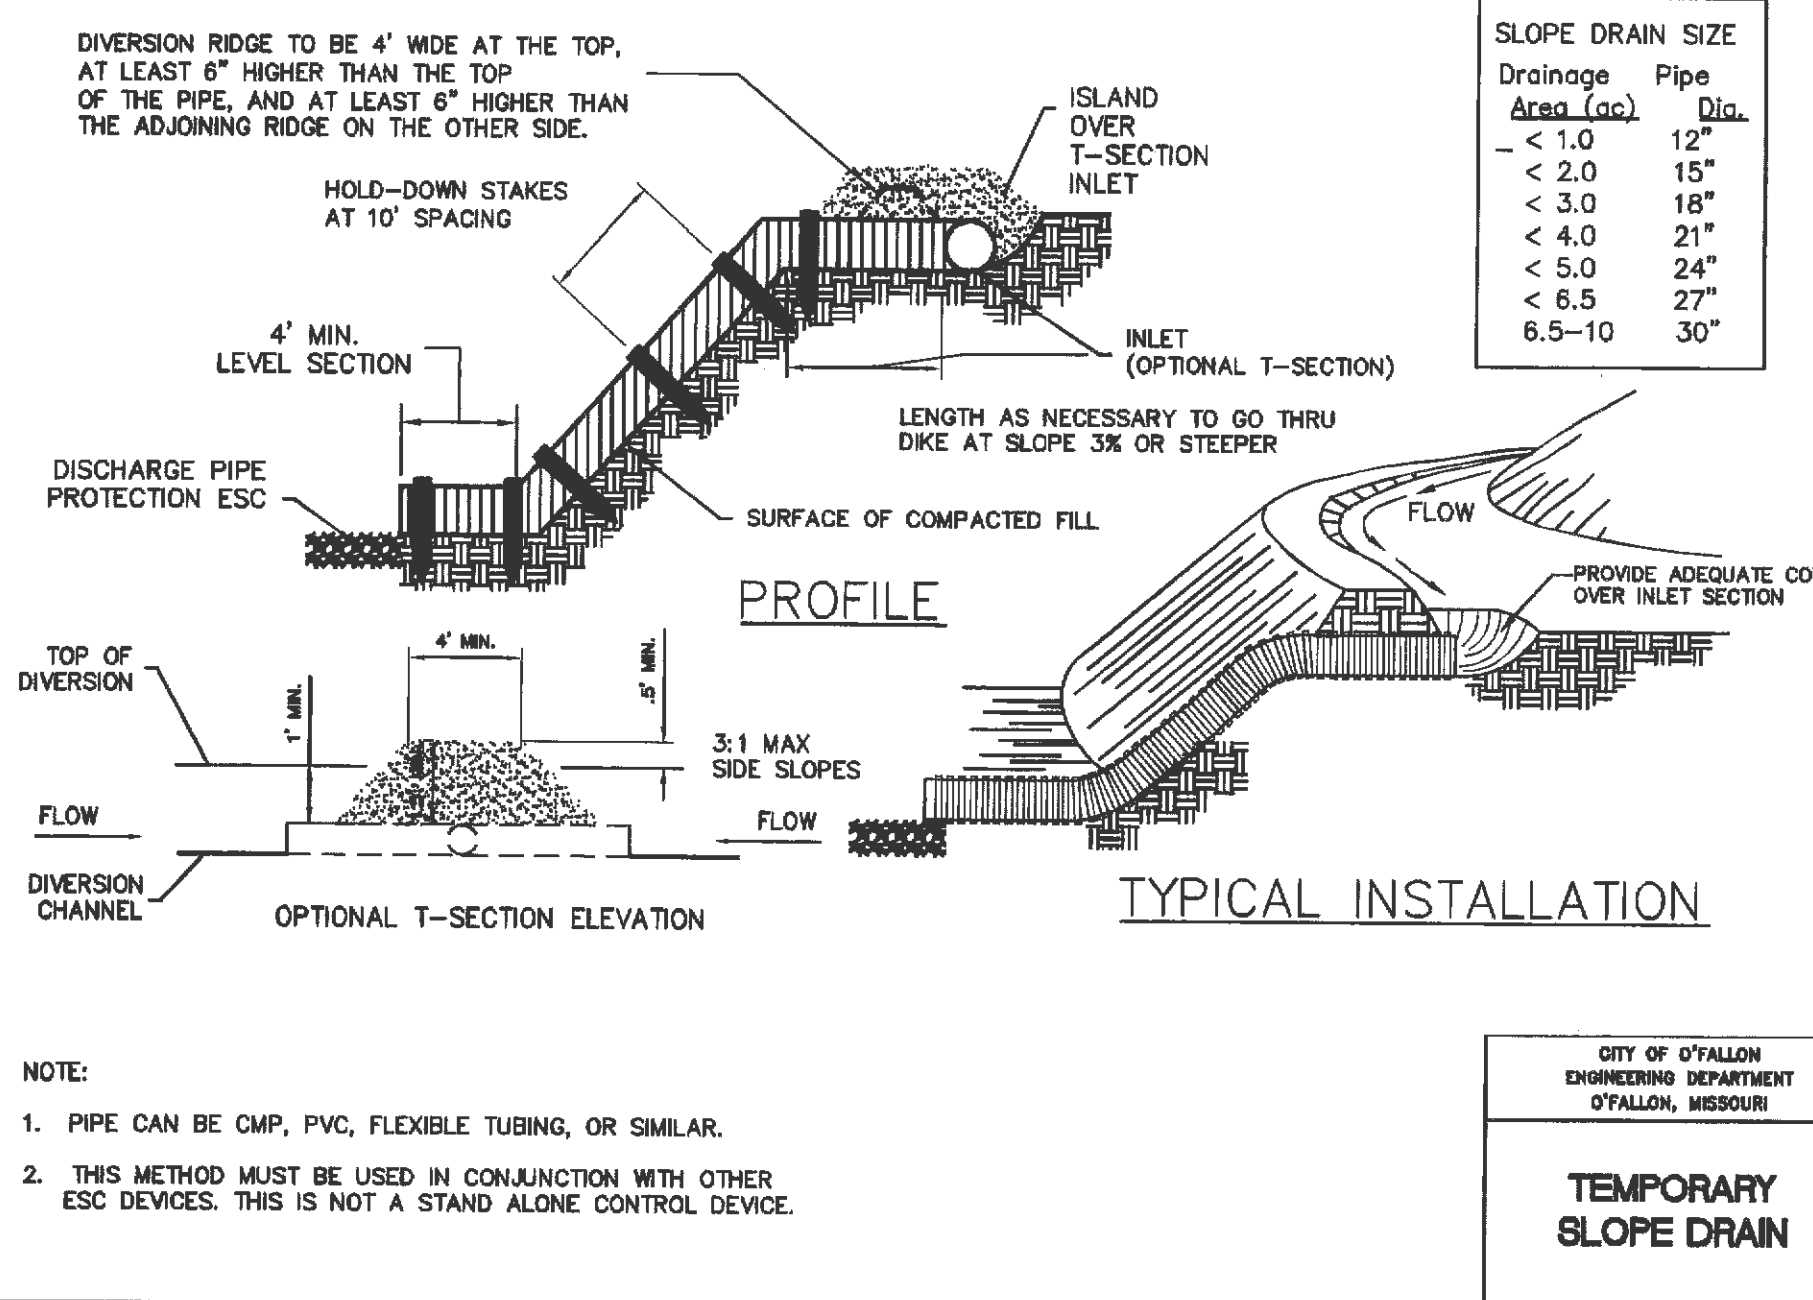

CITY OF O'FALLON
ENGINEERING DEPARTMENT
O'FALLON, MISSOURI

TEMPORARY SLOPE DRAIN

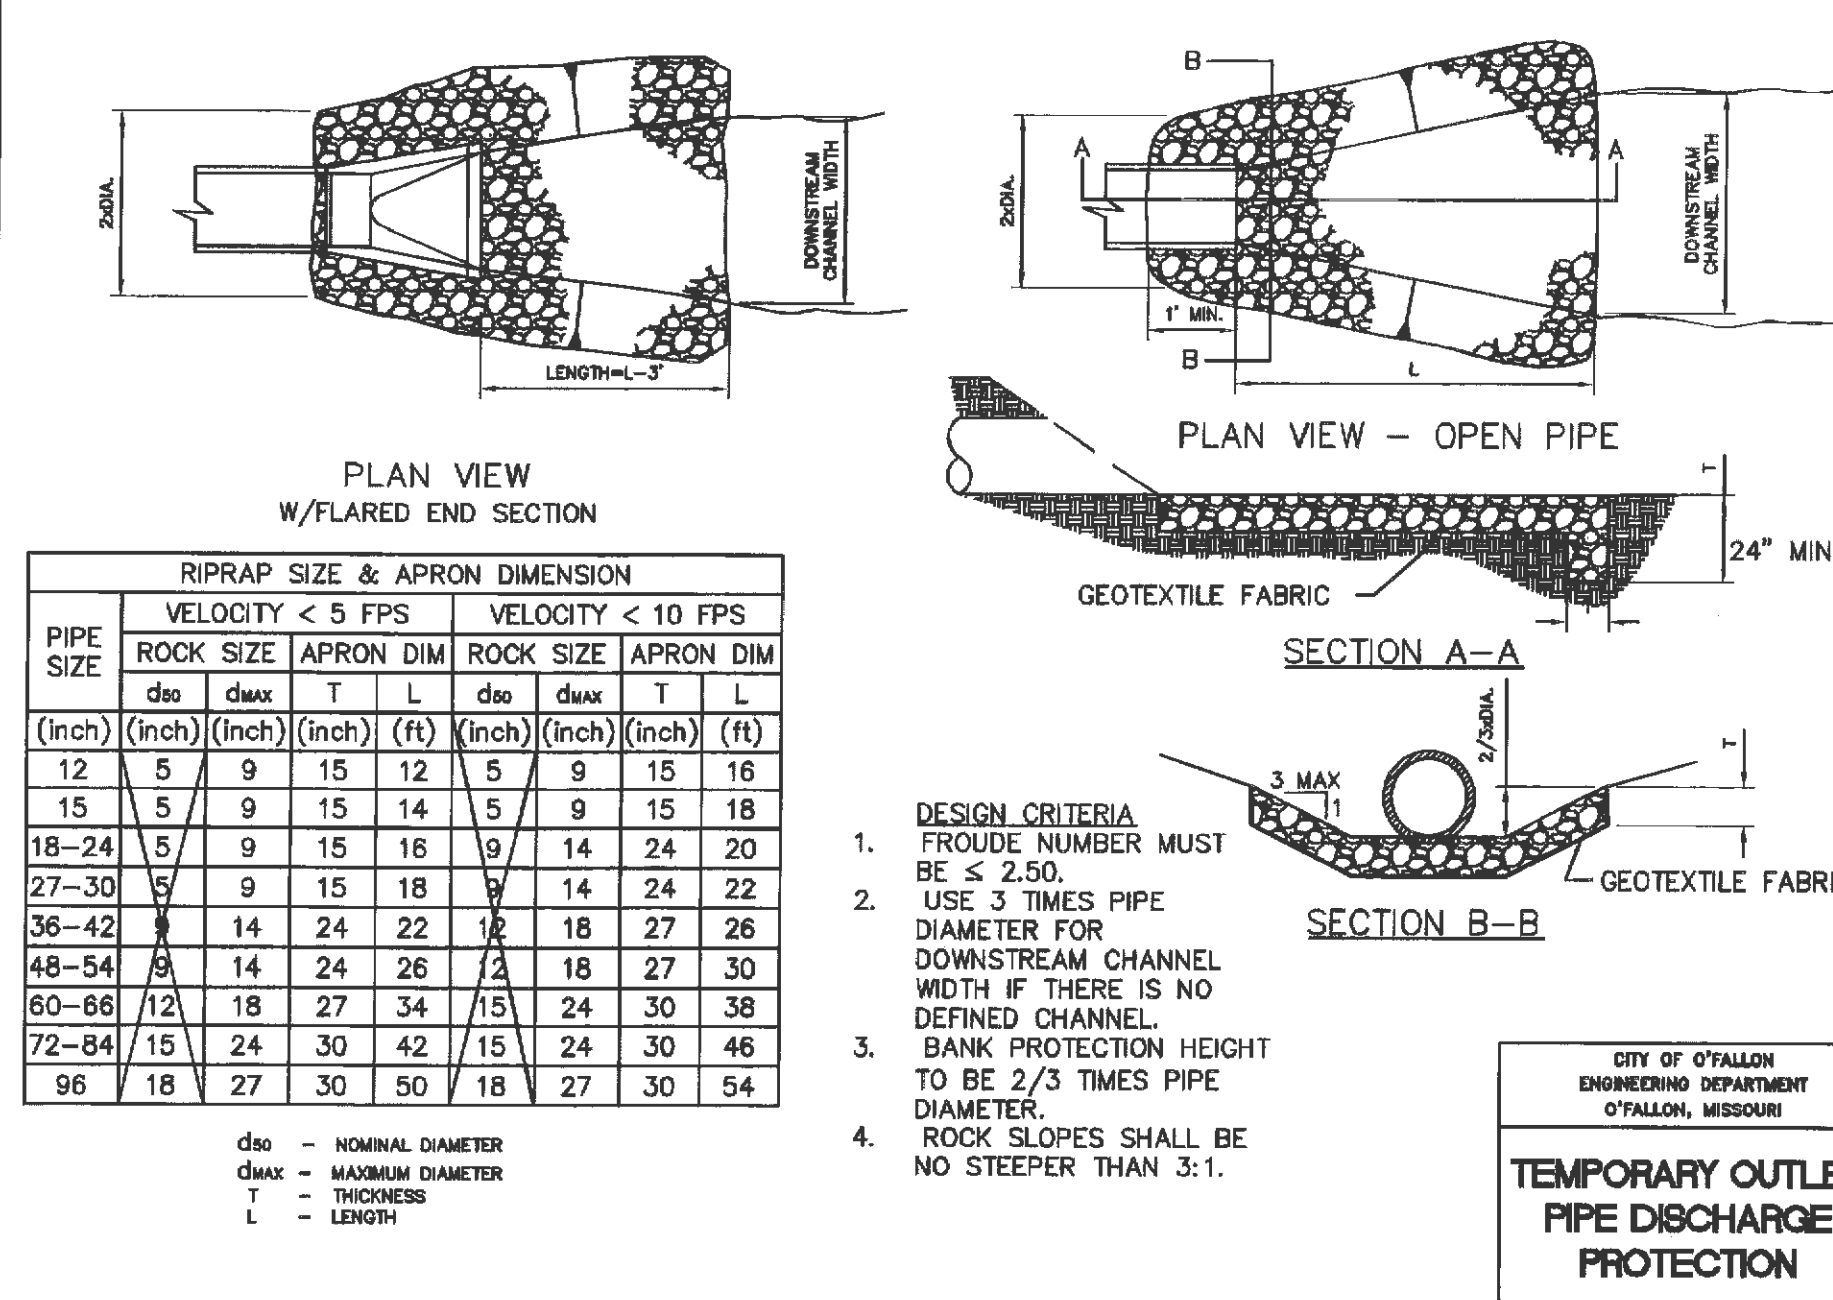

CITY OF O'FALLON
ENGINEERING DEPARTMENT
O'FALLON, MISSOURI

TEMPORARY OUTLET PIPE DISCHARGE PROTECTION

HIGHWAY "K" RETAIL ACCESS DRIVE

BT CHARLES ENGINEERING & SURVEYING, INC.
501 S. FIFTH STREET, SUITE 202
ST. CHARLES, MO 63301
TEL: (636) 947-8000
FAX: (636) 947-8448

C E S
S I E

ENGINEER SIGNATURE BLOCK

MICHAEL NEWELL MEMBERS
CIVIL ENGINEER PE-22483

Developer / Owner Information
K PROPERTIES HOLDINGS, LLC
1704 NORTH FOURTH STREET
ST. CHARLES, MO 63301
CONTACT: MIKE THOLE
(314) 220-1205

P+Z No. 18-1205
Approval Date: May 2, 2013
City No.

Page No. 15