
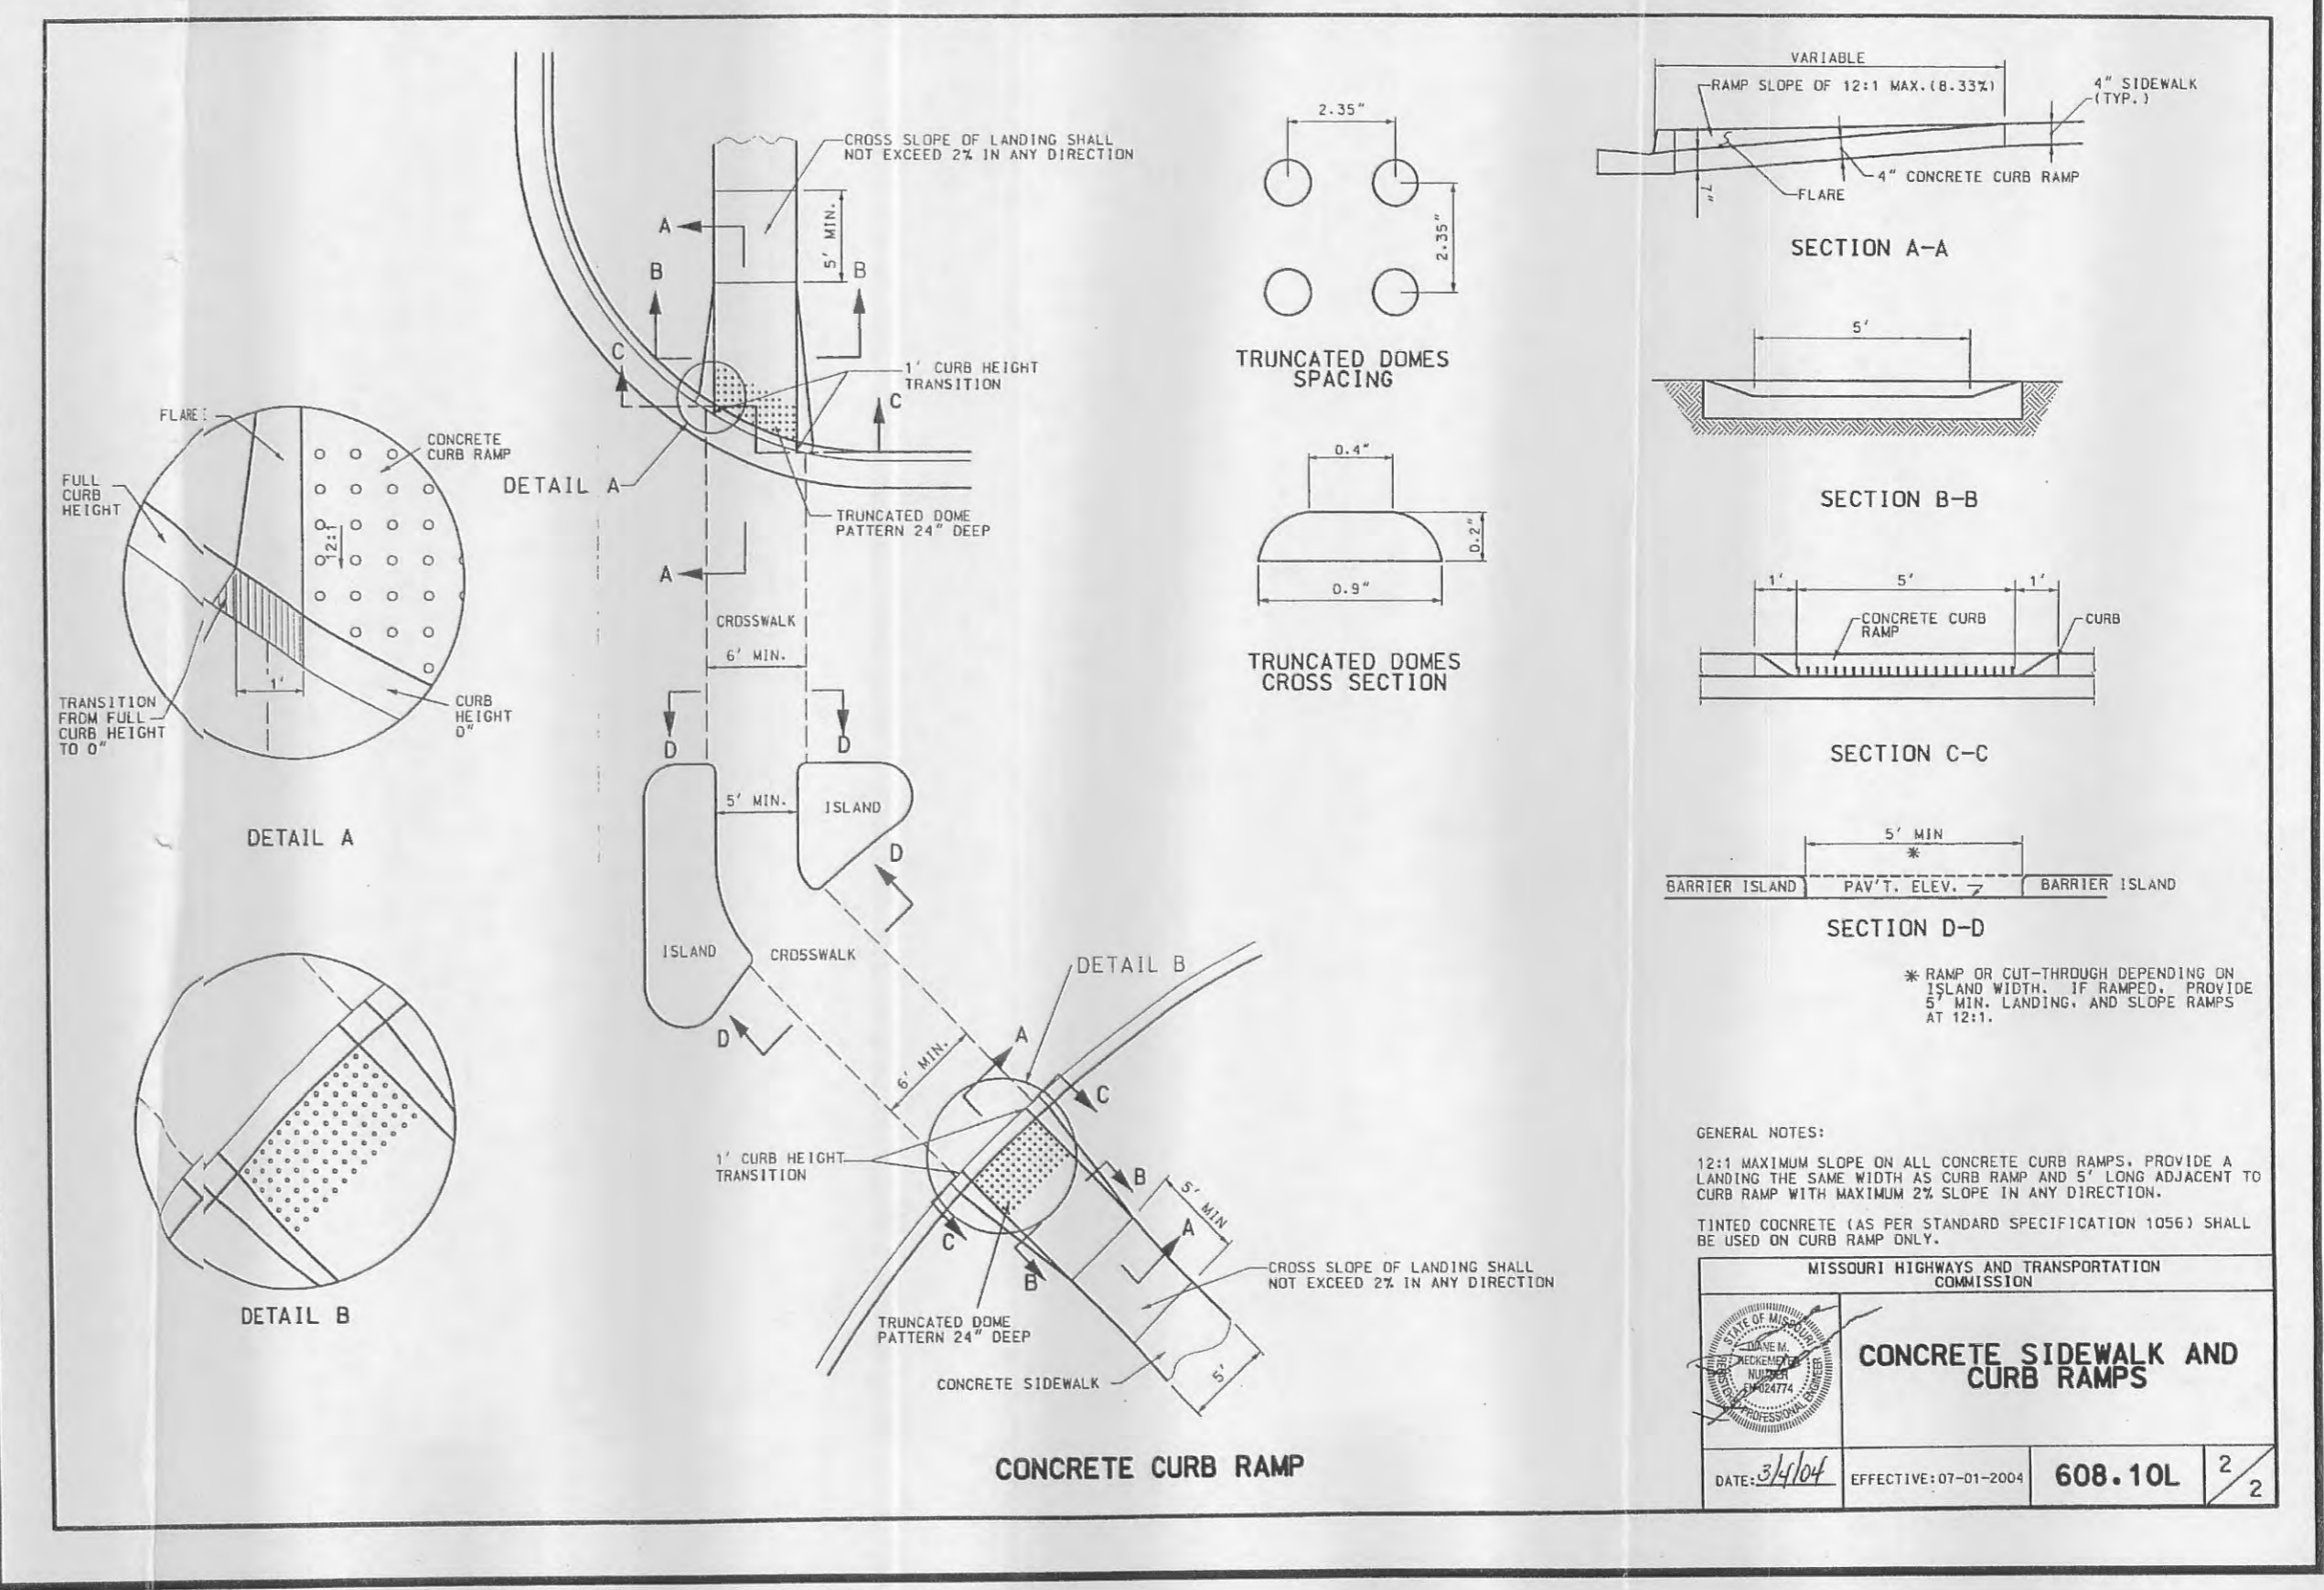
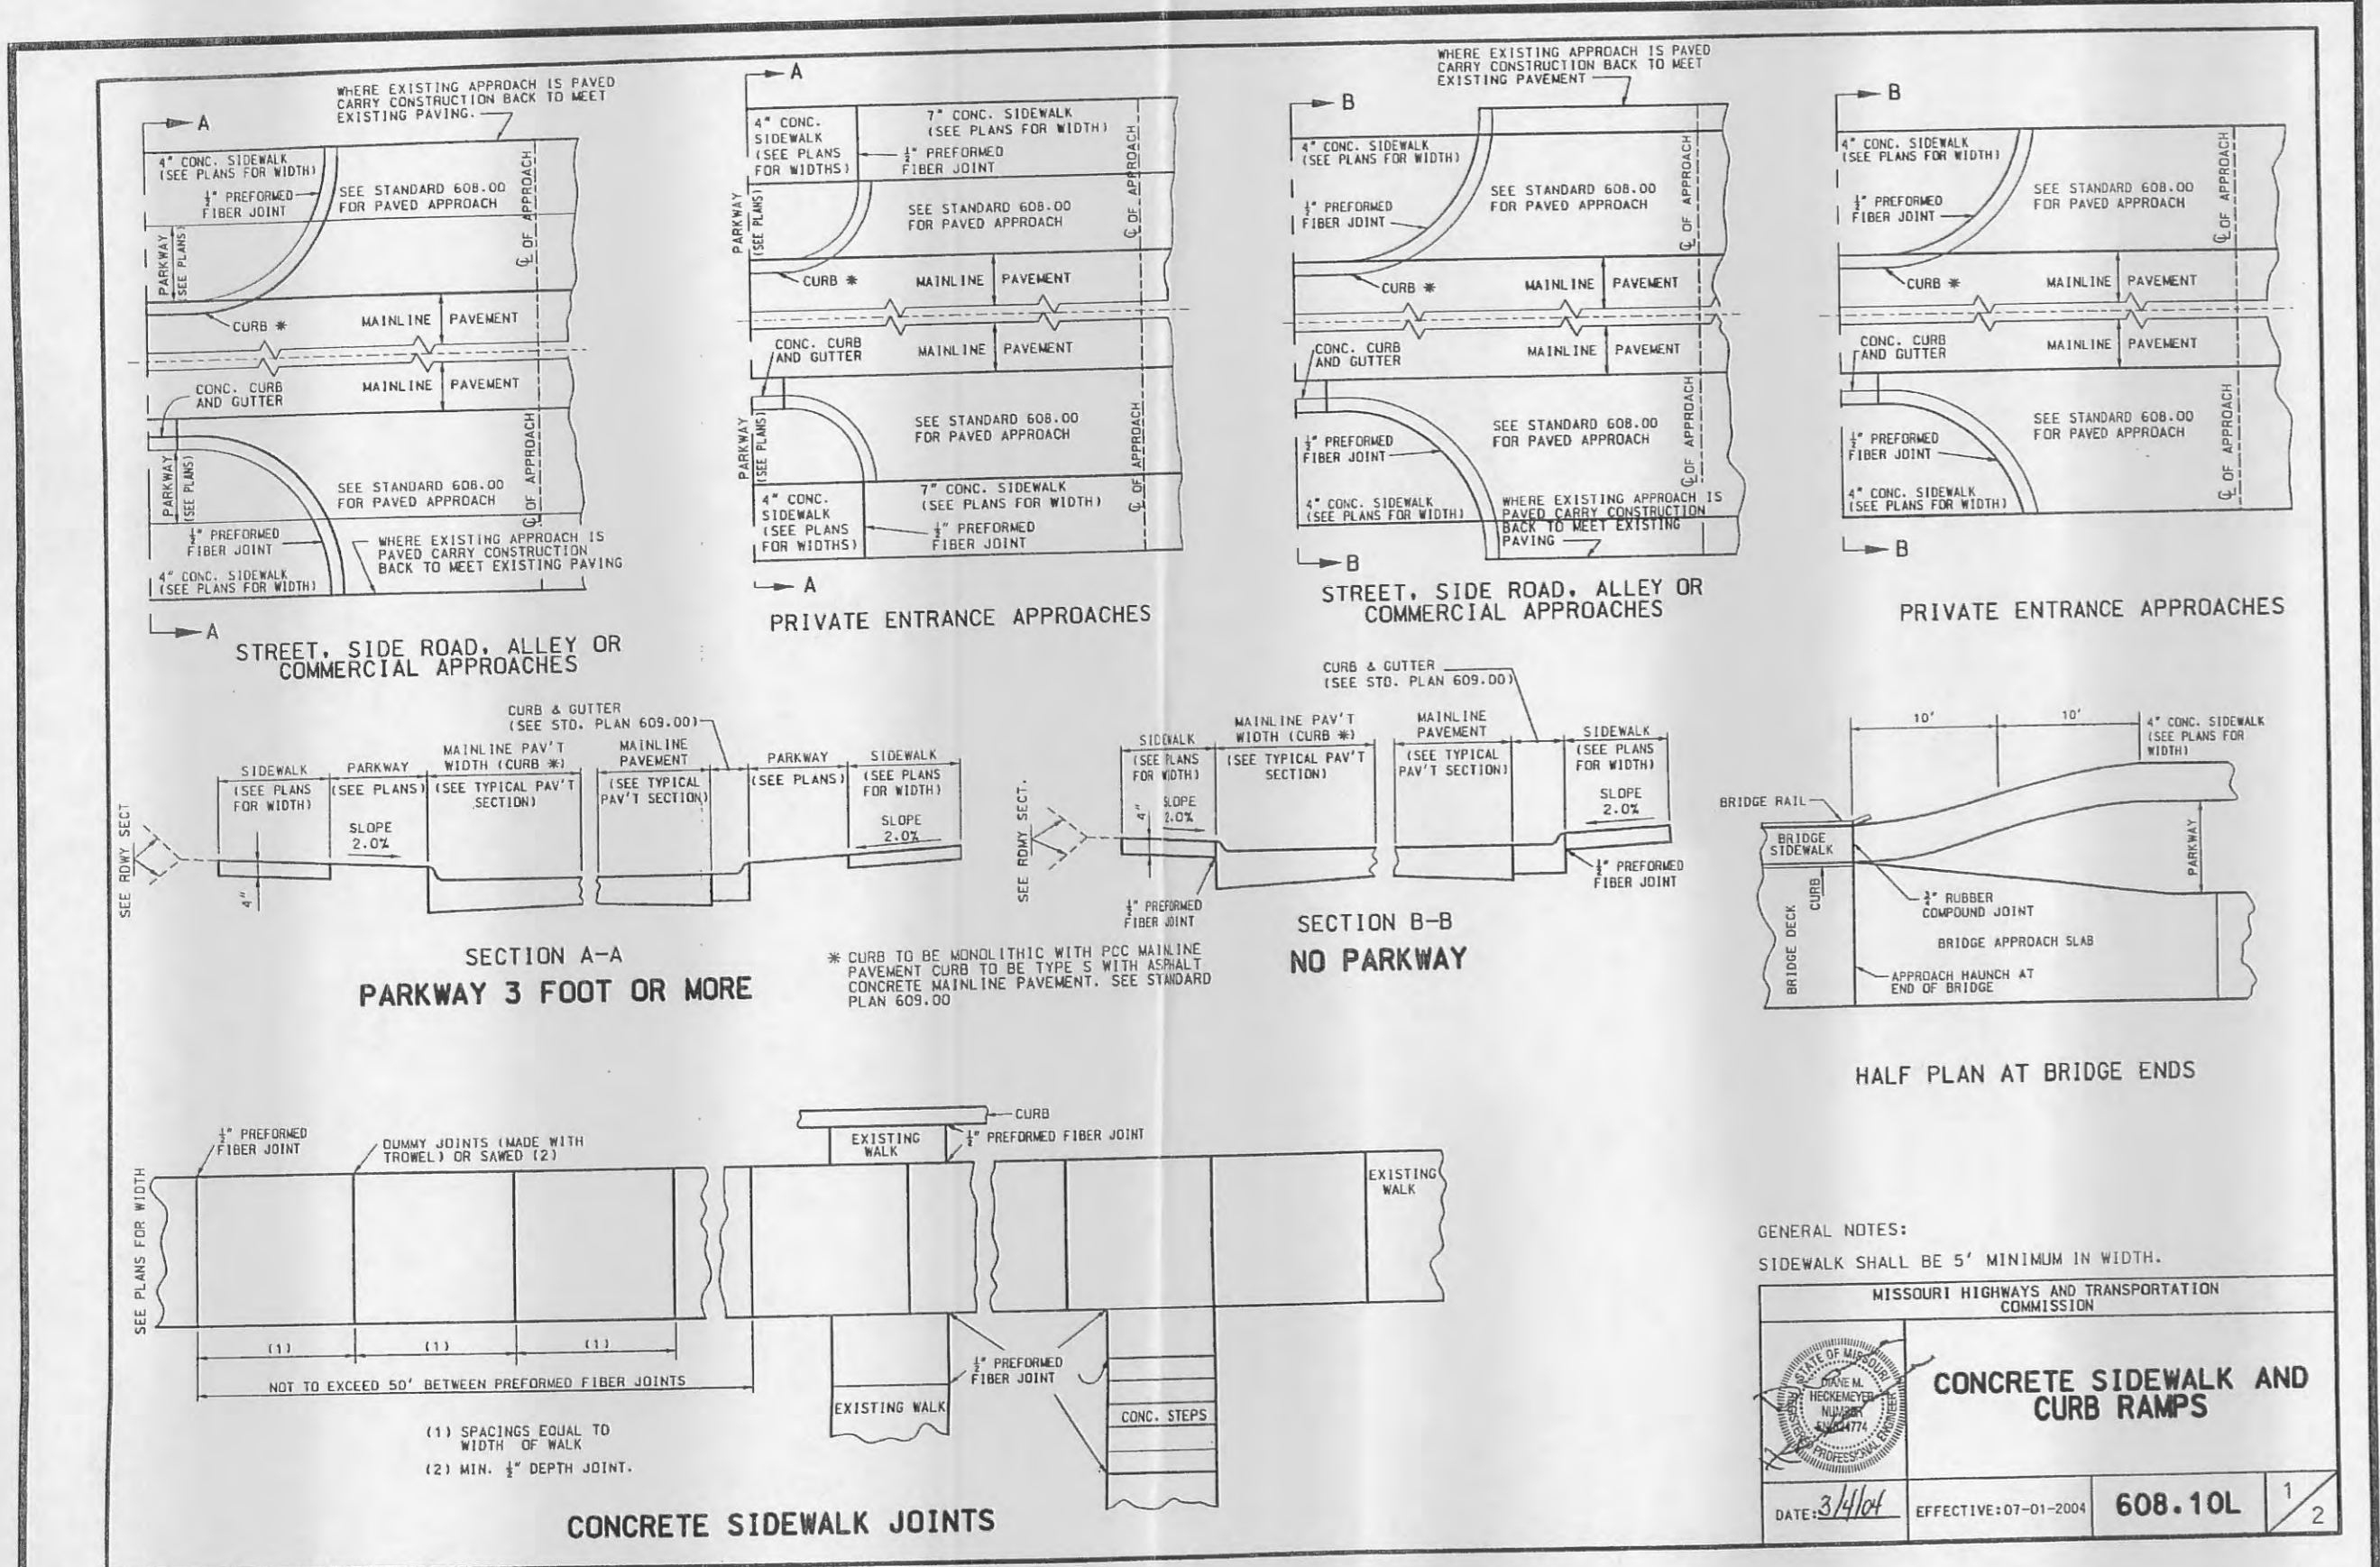
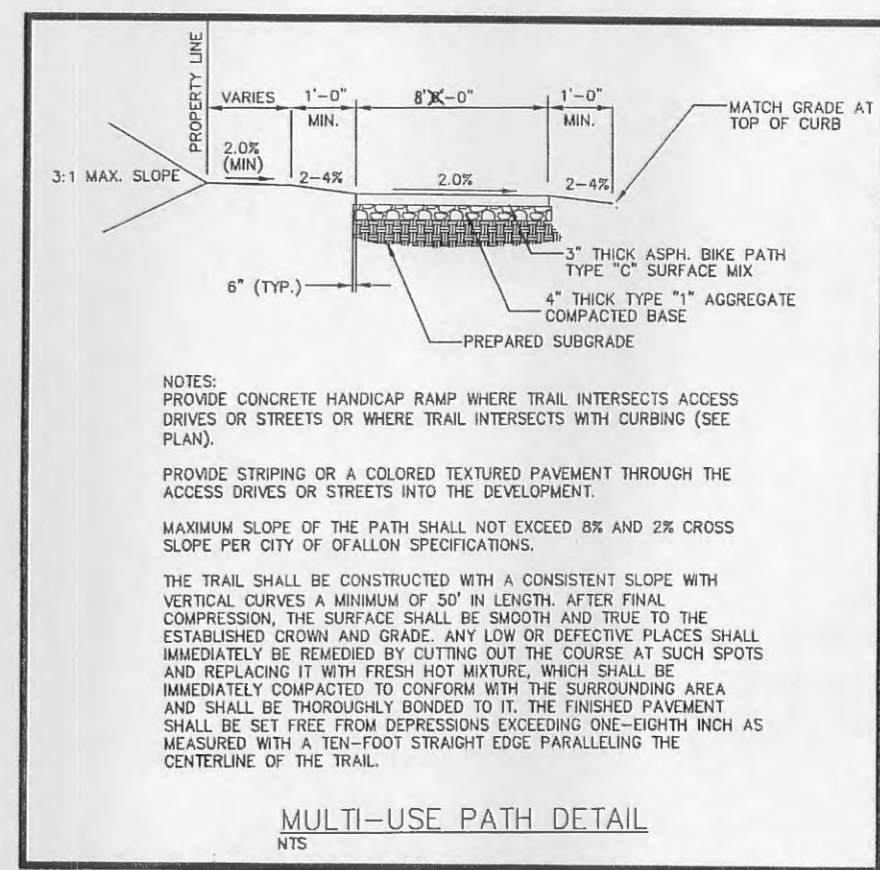


MISSOURI HIGHWAYS AND TRANSPORTATION COMMISSION

CONCRETE CURB CURB AND GUTTER GUTTER


DATE: 3/1/04 EFFECTIVE: 07-01-2004 609.00L 1/1

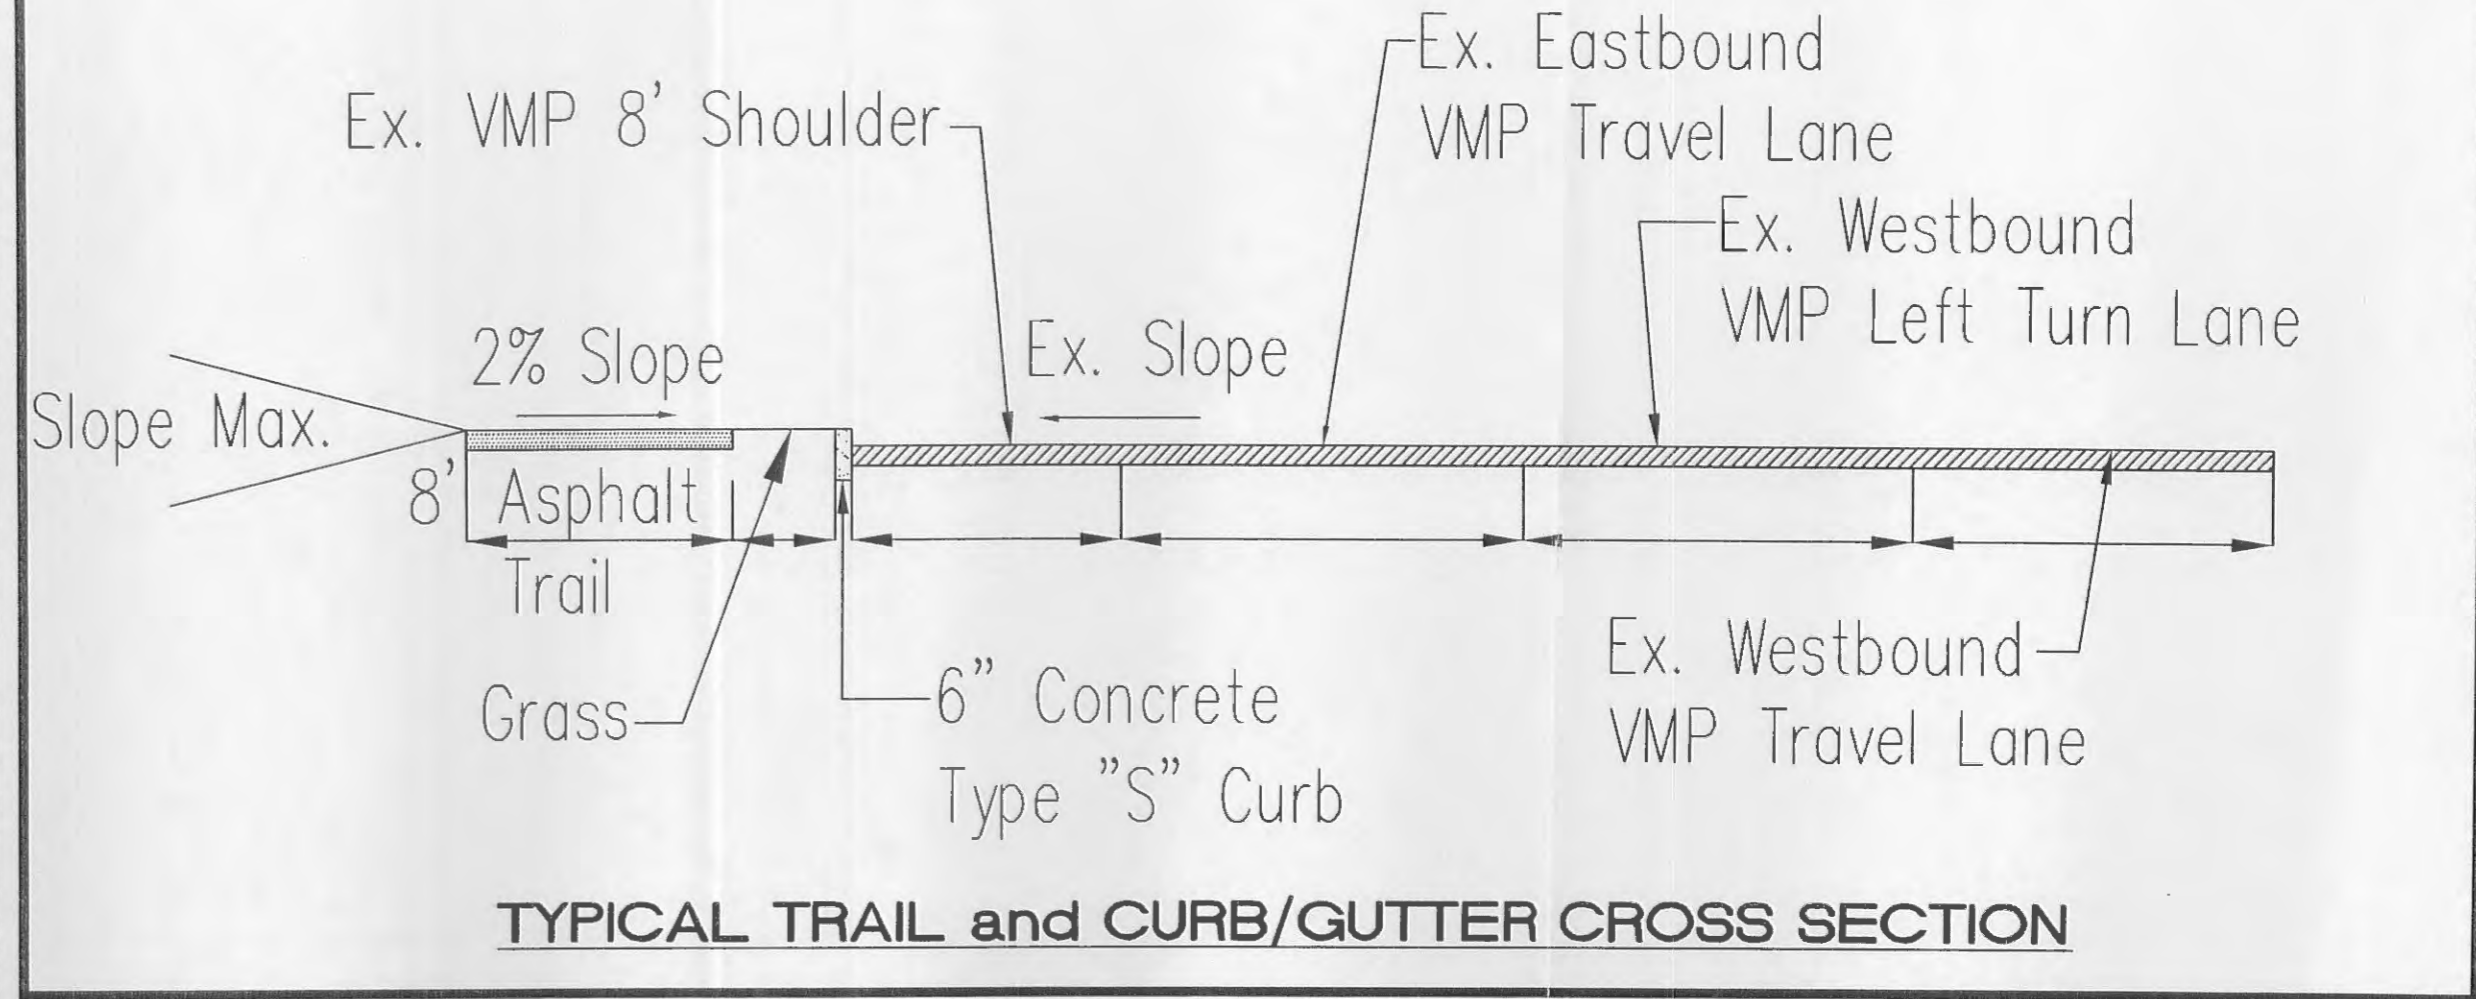

REUSE PER MOOT COMMENTS
12/15/2005
1/10/2006

GENERAL DETAILS
IMPROVEMENT PLANS FOR PHASE
ONE OF MAGNOLIA COMMERCIAL
INSTA-CREDIT AUTO MART
CITY OF O'FALLON

ST. CHARLES ENGINEERING & SURVEYING, INC.
801 S. FIFTH STREET, SUITE 202
ST. CHARLES, MO 63301
TEL: (636) 947-0607 FAX: (636) 947-2448

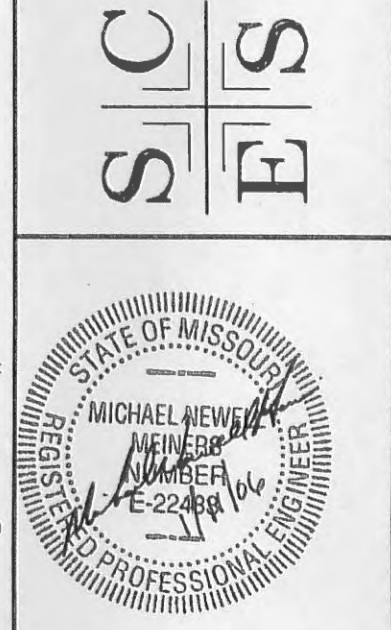

ORDER NO. 04-1441
DATE 9/13/2005

Planning & Zoning File #3603.11