
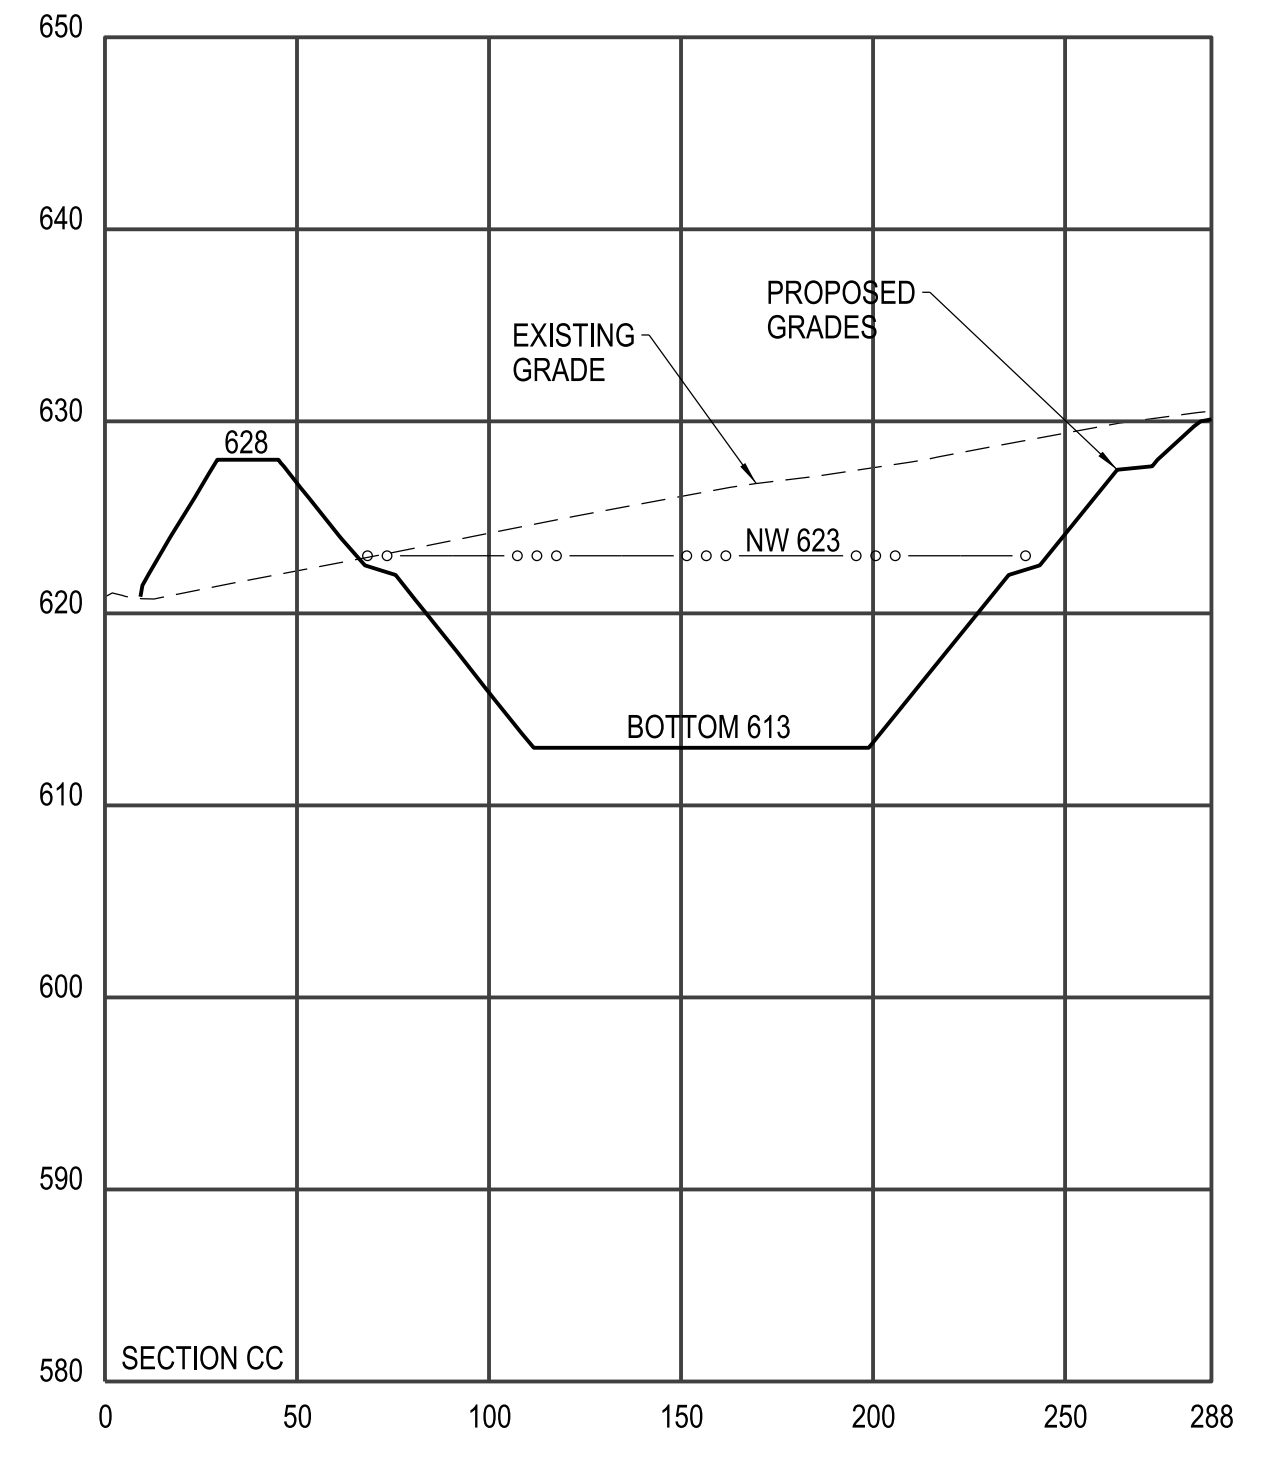
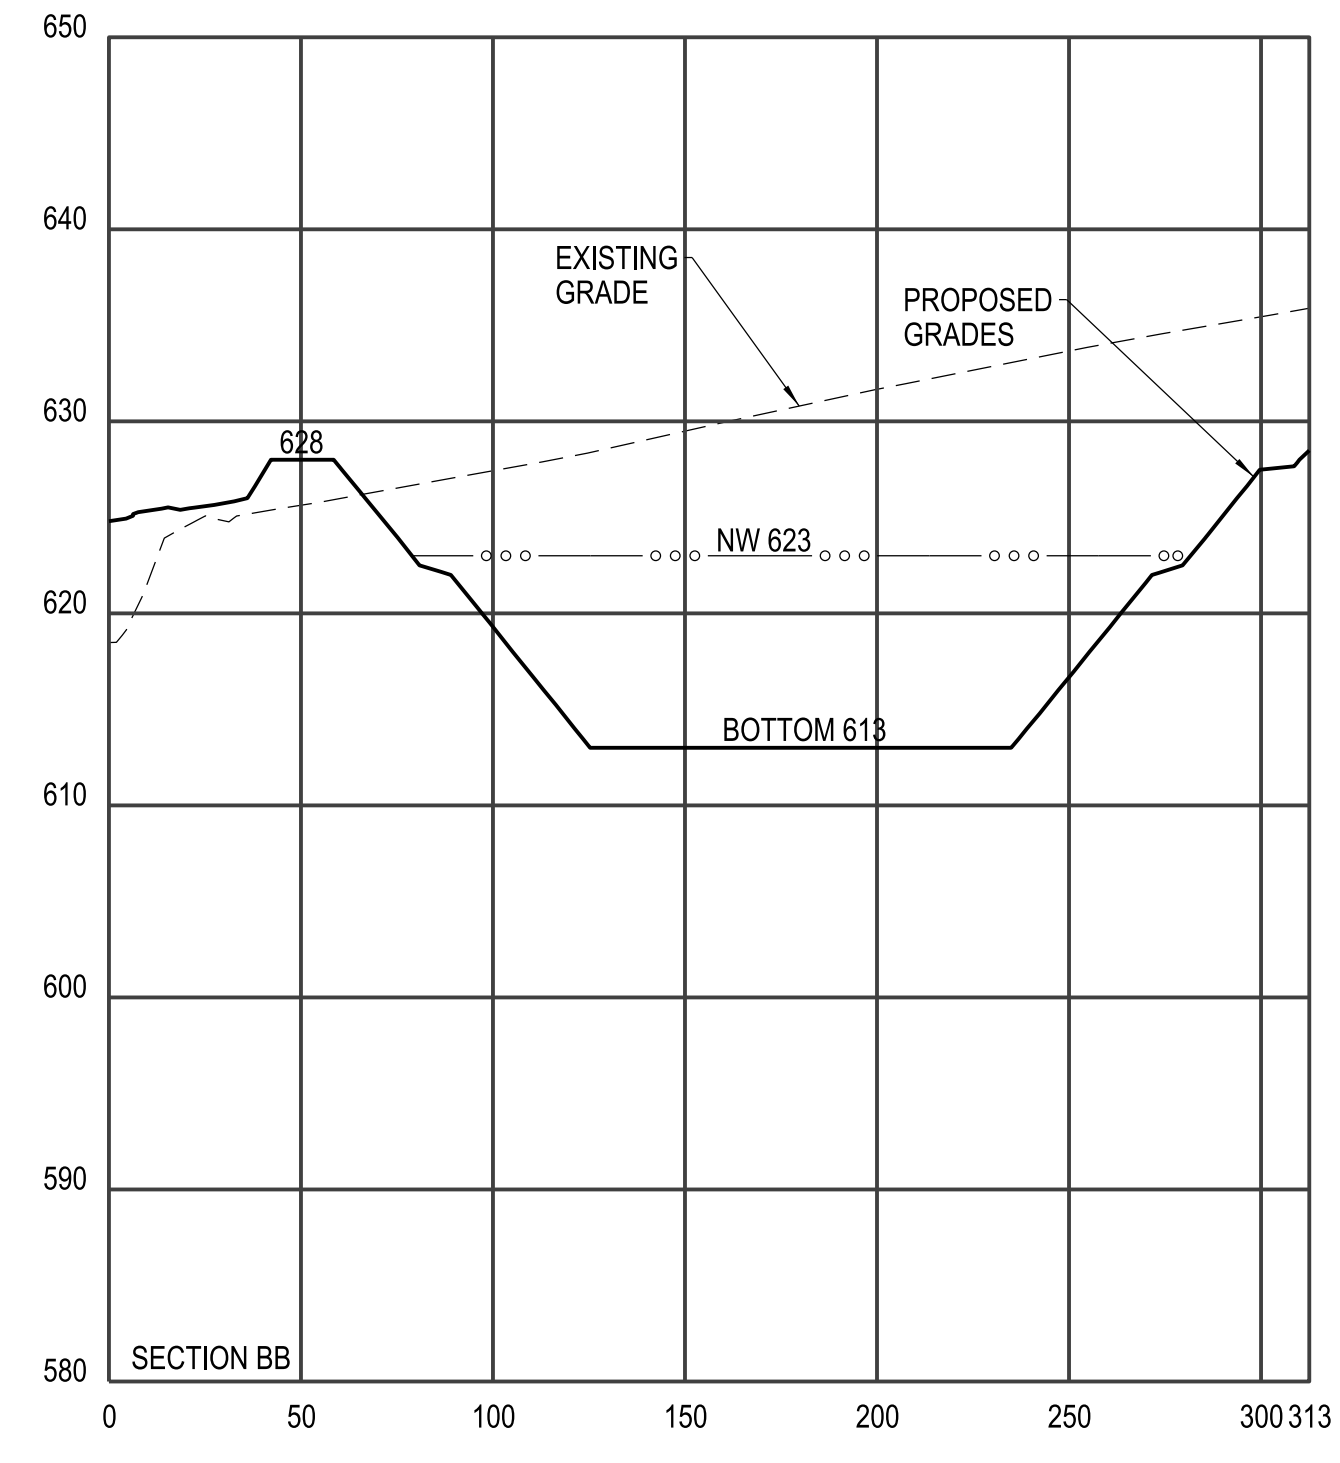


LANDSCAPING DETAILS AND PLANT SCHEDULE			
	LATIN NAME / COMMON NAME	LEGEND	QTY (4884 SF)
TOTAL PLANTS REQUIRED	PONTEDARIA CORDATA / PICKERAL WEEED		680
2,720 PLANTS	SAGITTARIA LATIFOLIA / ARROWLEAF		680
	CAREX GRAYII / BUR SEDGE		680
	JUNCUS EFFUSUS / SOFT RUSH		680

SPACING: Plug @ 1.5' o.c., Plug @ 1.5' o.c., Plug @ 2.0' o.c., Plug @ 2.5' o.c.

10.00' TYPICAL LITTORAL BENCH PLANTING NTS

NOTES:  
- GROUP PLANTS IN 15' LONG SECTIONS.  
- APPROXIMATELY 35 PLANTS PER GROUPING.

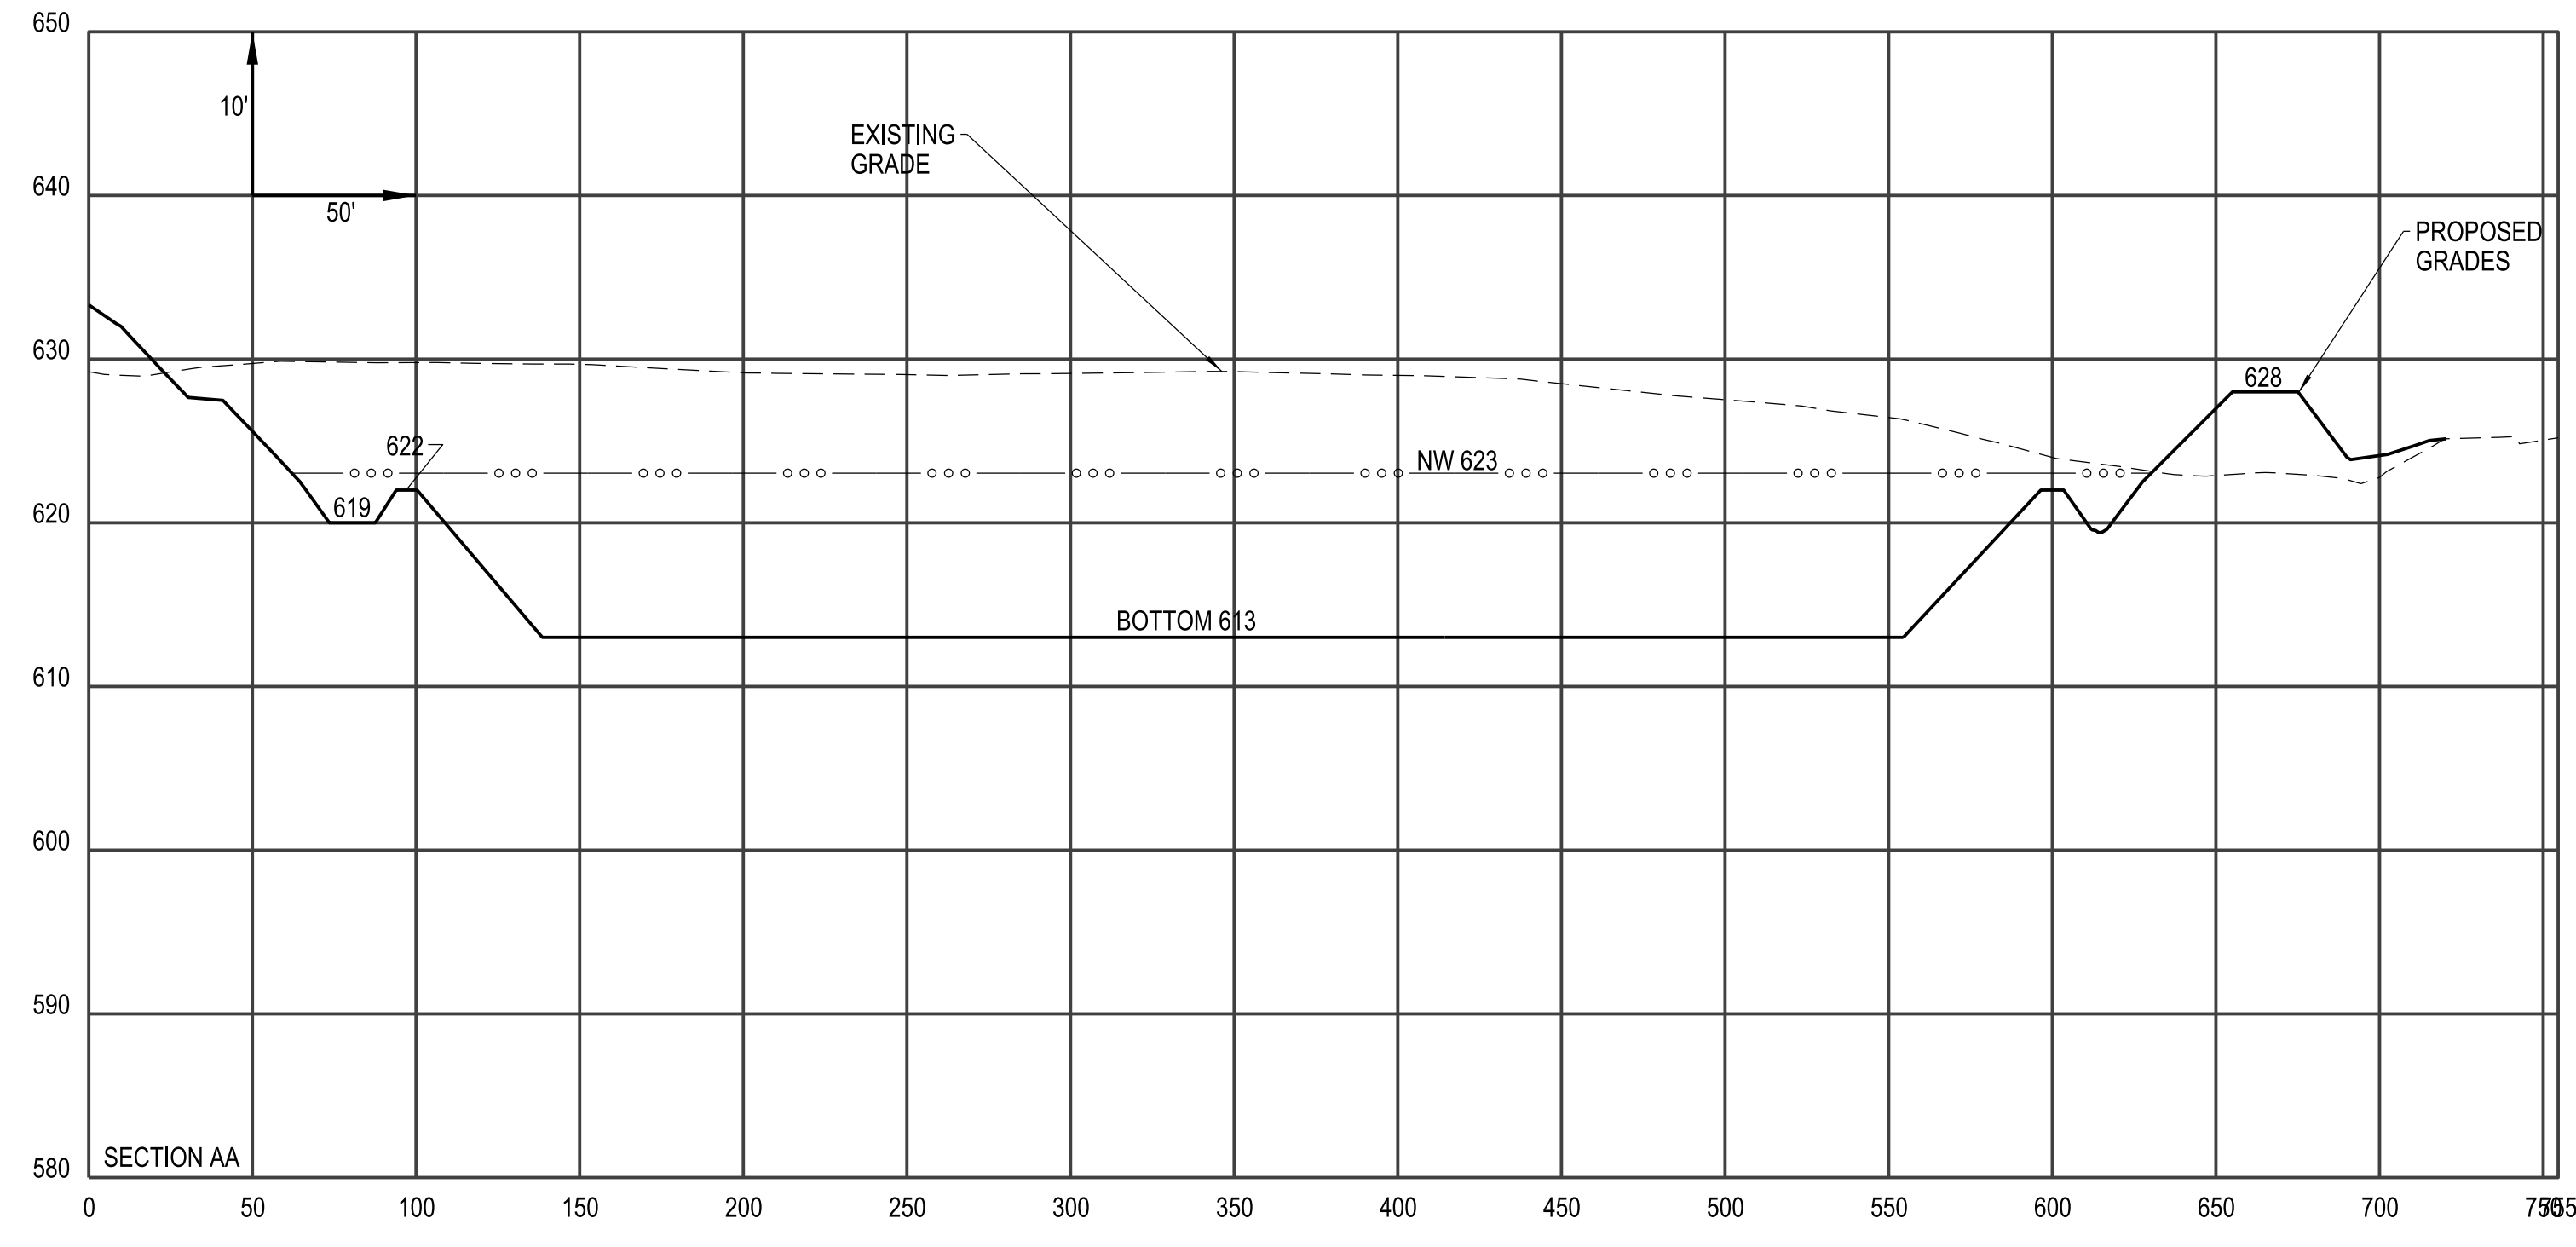

H:\CAD\22450\22450\MP\Drawings\22450 - C13 Stormwater Basin.dgn Master Model 3/7/2022 2:46:41 PM Printed by jenkins Plot Scale: 50.0000000 / 1" = 50' Plot Driver: volz15 PDF plotter: Pn: Table: volz15 PDF.tbl