


SANITARY SEWER PROFILE
 SCALES:
 HORIZ. 1"=50'
 VERT. 1"=10'

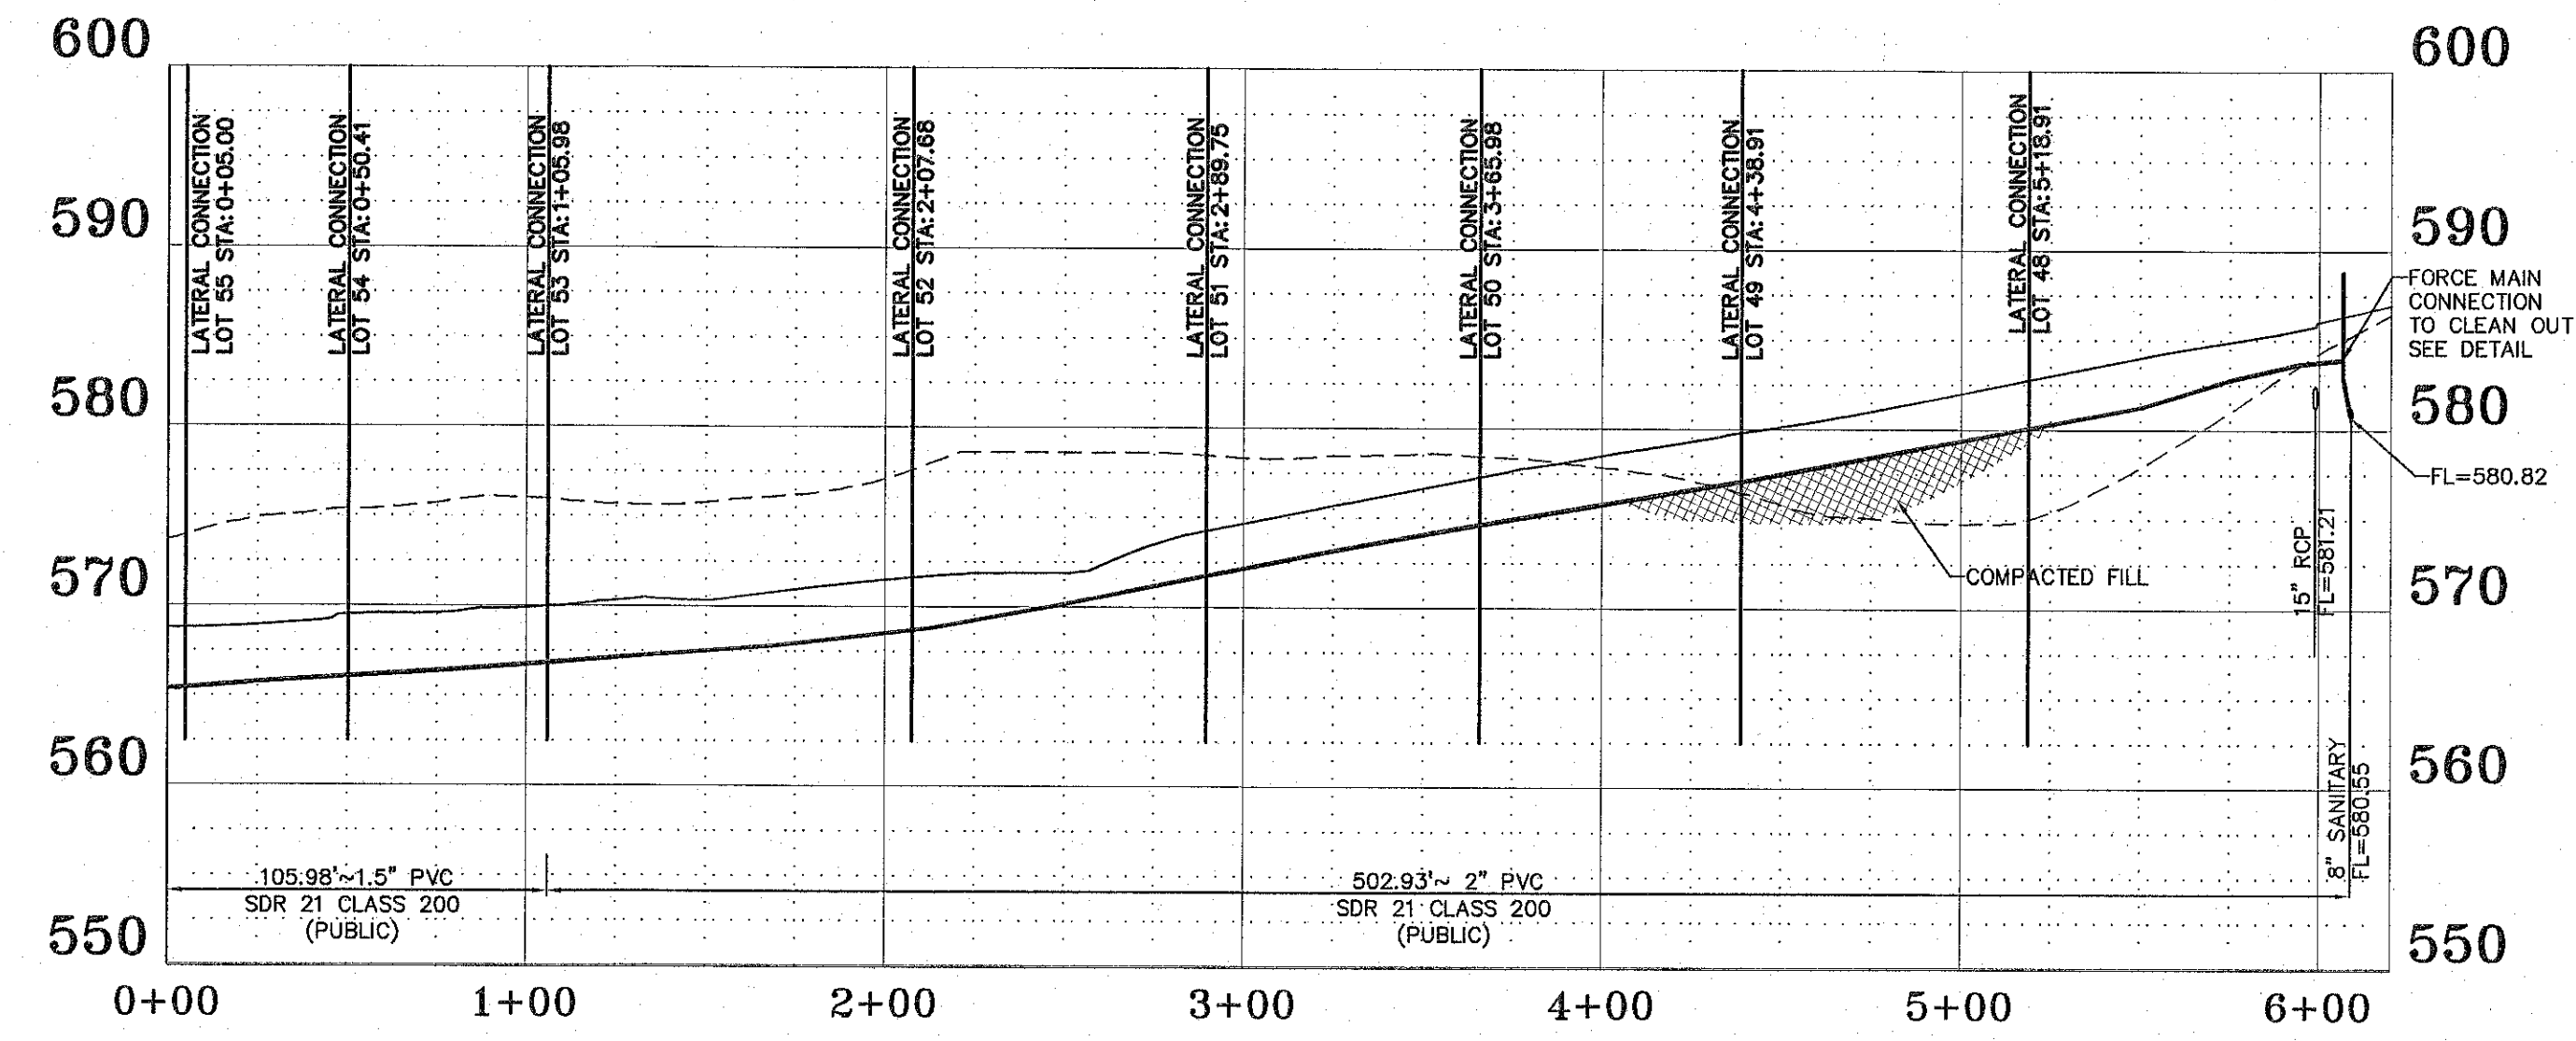


SANITARY FORCEMAIN PROFILE
 SCALES:
 HORIZ. 1"=50'
 VERT. 1"=10'


PROJECT TITLE:

**KEYSTONE
 RIDGE**

ENGINEERING
 SURVEYING
 221 Point West Blvd
 St. Charles, MO 63301
 636-928-6582
 FAX 928-1718

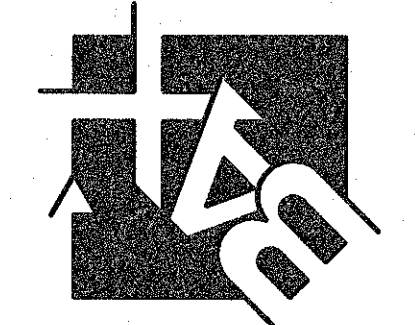

DISCLAIMER OF RESPONSIBILITY
 I hereby specify that the documents intended to be authorized by my seal are limited to this sheet, and I hereby disclaim any responsibility for all other drawings, specifications, estimates, reports or other documents or instruments relating to or intended to be used for any part or parts of the architectural or engineering project or survey.

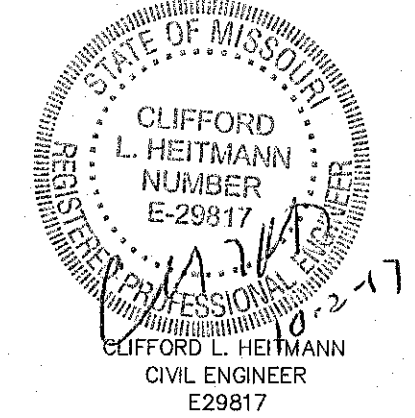

Copyright 2017
 Box Engineering Company, Inc.
 Authority No. 000655
 All Rights Reserved

REVISIONS	
05/01/17	CITY COMMENTS
07/20/17	CITY COMMENTS
08/07/17	CITY COMMENTS
08/21/17	CITY COMMENTS
08/31/17	CITY COMMENTS
10/02/17	CITY COMMENTS

Developer / Owner:
 KEYSTONE RIDGE LAND, LLC
 10328 LAKE BLUFF DRIVE
 ST. LOUIS, MO 63123
 314-892-3030 EXT. 121

SANITARY SEWER PROFILES

P+Z No. #32-16
 City No. #
 Page No. 16 of 33

- CITY OF O'FALLON NOTES:**
- ALL SANITARY LATERALS AND SANITARY SEWER MAINS THAT CROSS THE PAVEMENT, LIE WITHIN (10) TEN FEET OF THE EDGE OF PAVEMENT AND/OR THE 1:1 SHEAR PLANE OF THE PAVEMENT MUST HAVE PROPER GRANULAR ROCK BACKFILL AND REQUIRED COMPACTION.
 - ALL SANITARY SEWER LATERALS SHALL BE A MINIMUM SCHEDULE 40 PIPE MATERIAL, FROM THE SEWER MAIN TO THE BUILDING.
 - ANY CONNECTION TO AN EXISTING SANITARY SEWER STRUCTURE MAY REQUIRE REHABILITATION OR RECONSTRUCTION OF THE SANITARY SEWER STRUCTURE BEING USED.
 - WHEN PIPE SLOPES EXCEED 20%, A CONCRETE COLLAR WILL BE REQUIRED AT EACH PIPE JOINT.