


DISCLAIMER OF RESPONSIBILITY: I hereby certify that the documents intended to be authenticated by my seal are limited to this sheet, and I hereby disclaim any responsibility for all other drawings, specifications, estimates, reports or other documents or instruments relating to or intended to be used for any part or parts of the architectural or engineering project or survey.

Table with 2 columns: DATE, CITY COMMENTS. Rows include 05/01/17, 07/20/17, 08/07/17, 08/21/17, 08/31/17, 10/02/17.


Developer / Owner: KEYSTONE RIDGE LAND, LLC 10928 LAKE BLUFF DRIVE ST. LOUIS, MO 63123 314-892-3030 EXT. 121

REFERENCE DETAILS


P+Z No. #32-16 City No. # Page No.

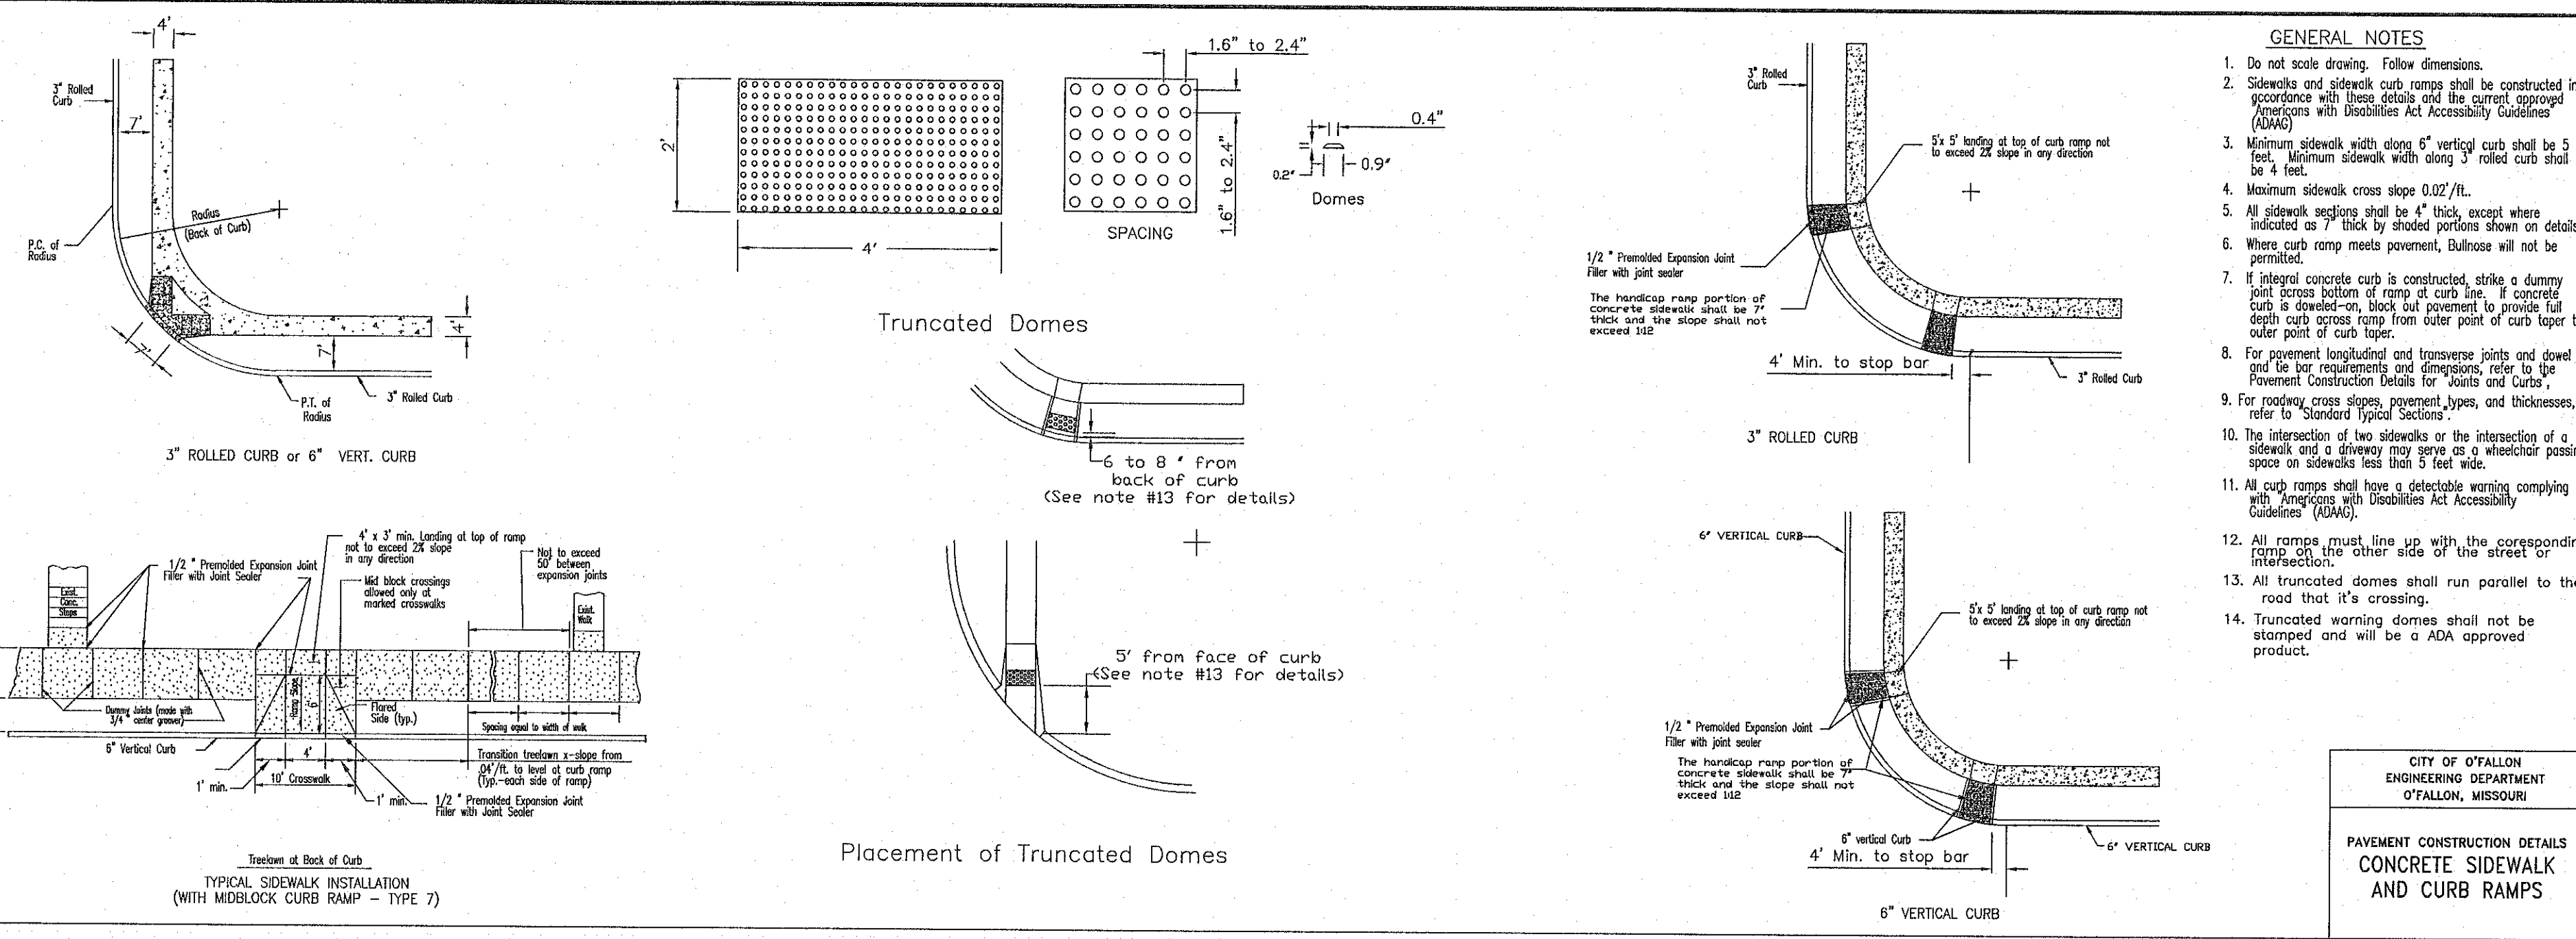




- GENERAL NOTES: 1. Do not scale drawing. Follow dimensions. 2. Sidewalk and sidewalk curb ramps shall be constructed in accordance with these details and the current approved (Adopted) with Disabilities Act Accessibility Guidelines (ADAAG)...

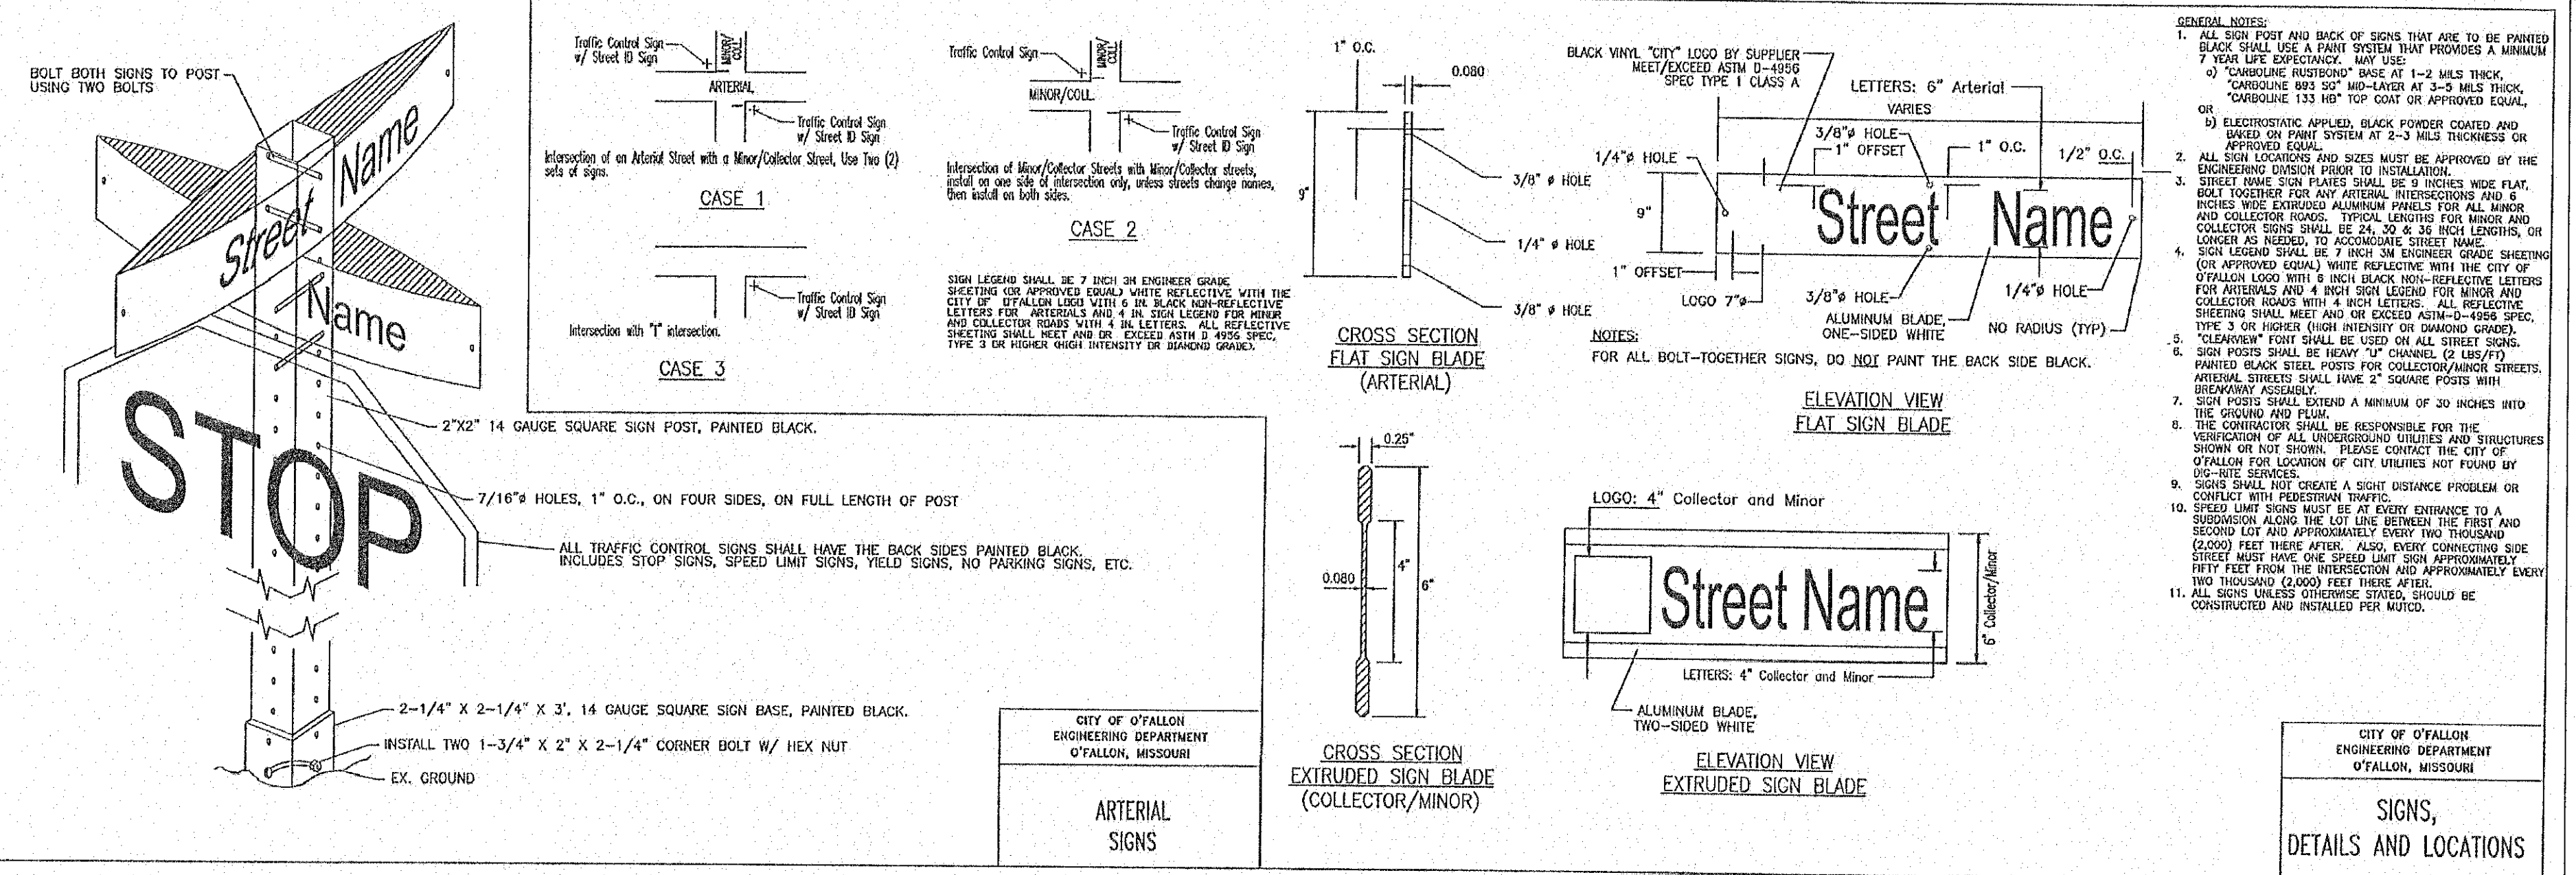

- GENERAL NOTES: 1. ALL SIGN POST AND BACK OF SIGNS THAT ARE TO BE PAINTED BLACK SHALL USE A PAINT SYSTEM THAT PROVIDES A MINIMUM 1 YEAR LIFE EXPECTANCY... CITY OF O'FALLON ENGINEERING DEPARTMENT O'FALLON, MISSOURI

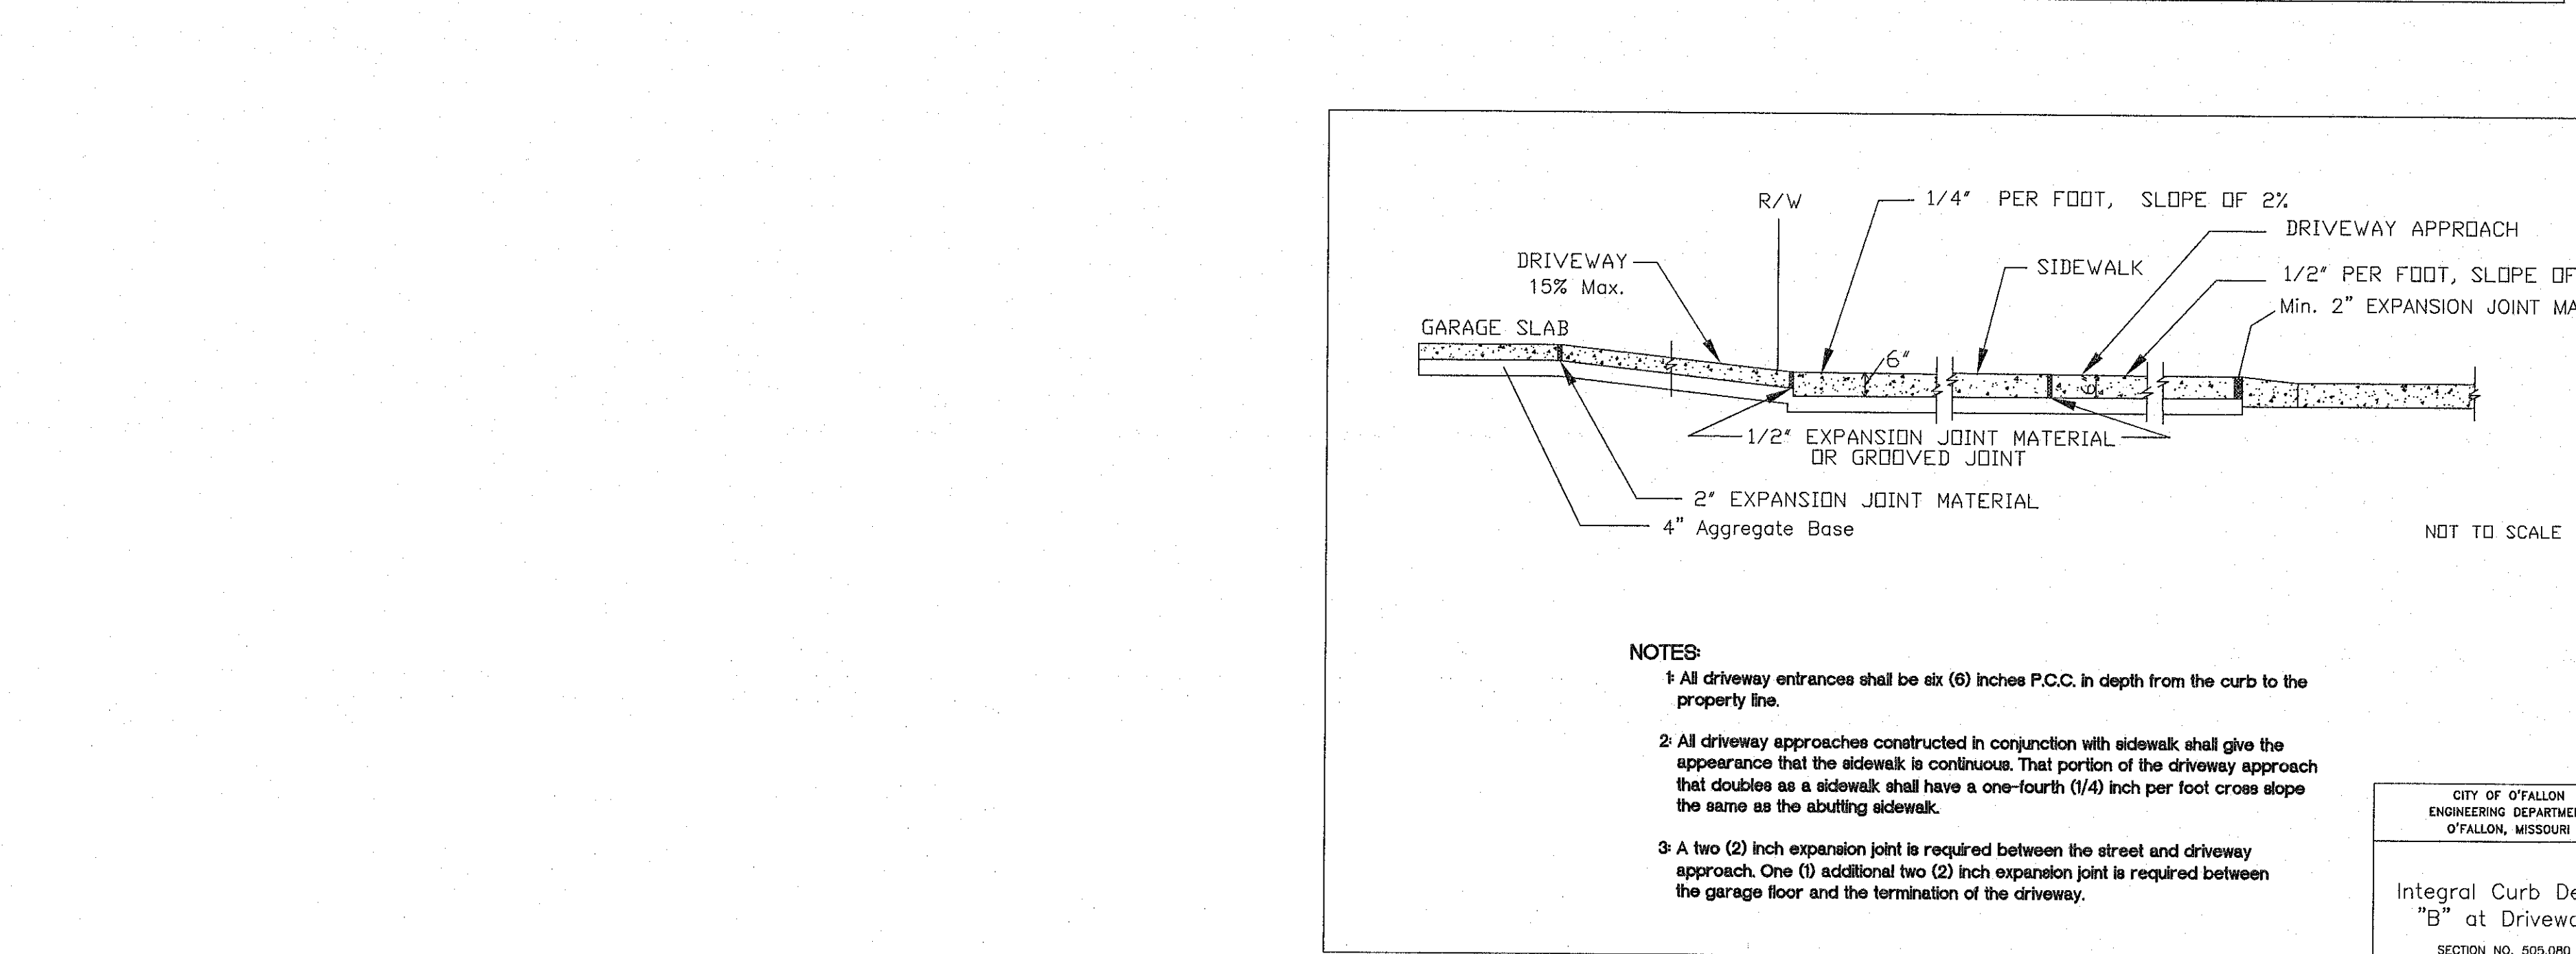

- NOTES: 1. All driveway entrances shall be six (6) inches P.C.C. in depth from the curb to the property line. 2. All driveway approaches constructed in conjunction with sidewalk shall give the appearance that the sidewalk is continuous... CITY OF O'FALLON ENGINEERING DEPARTMENT O'FALLON, MISSOURI

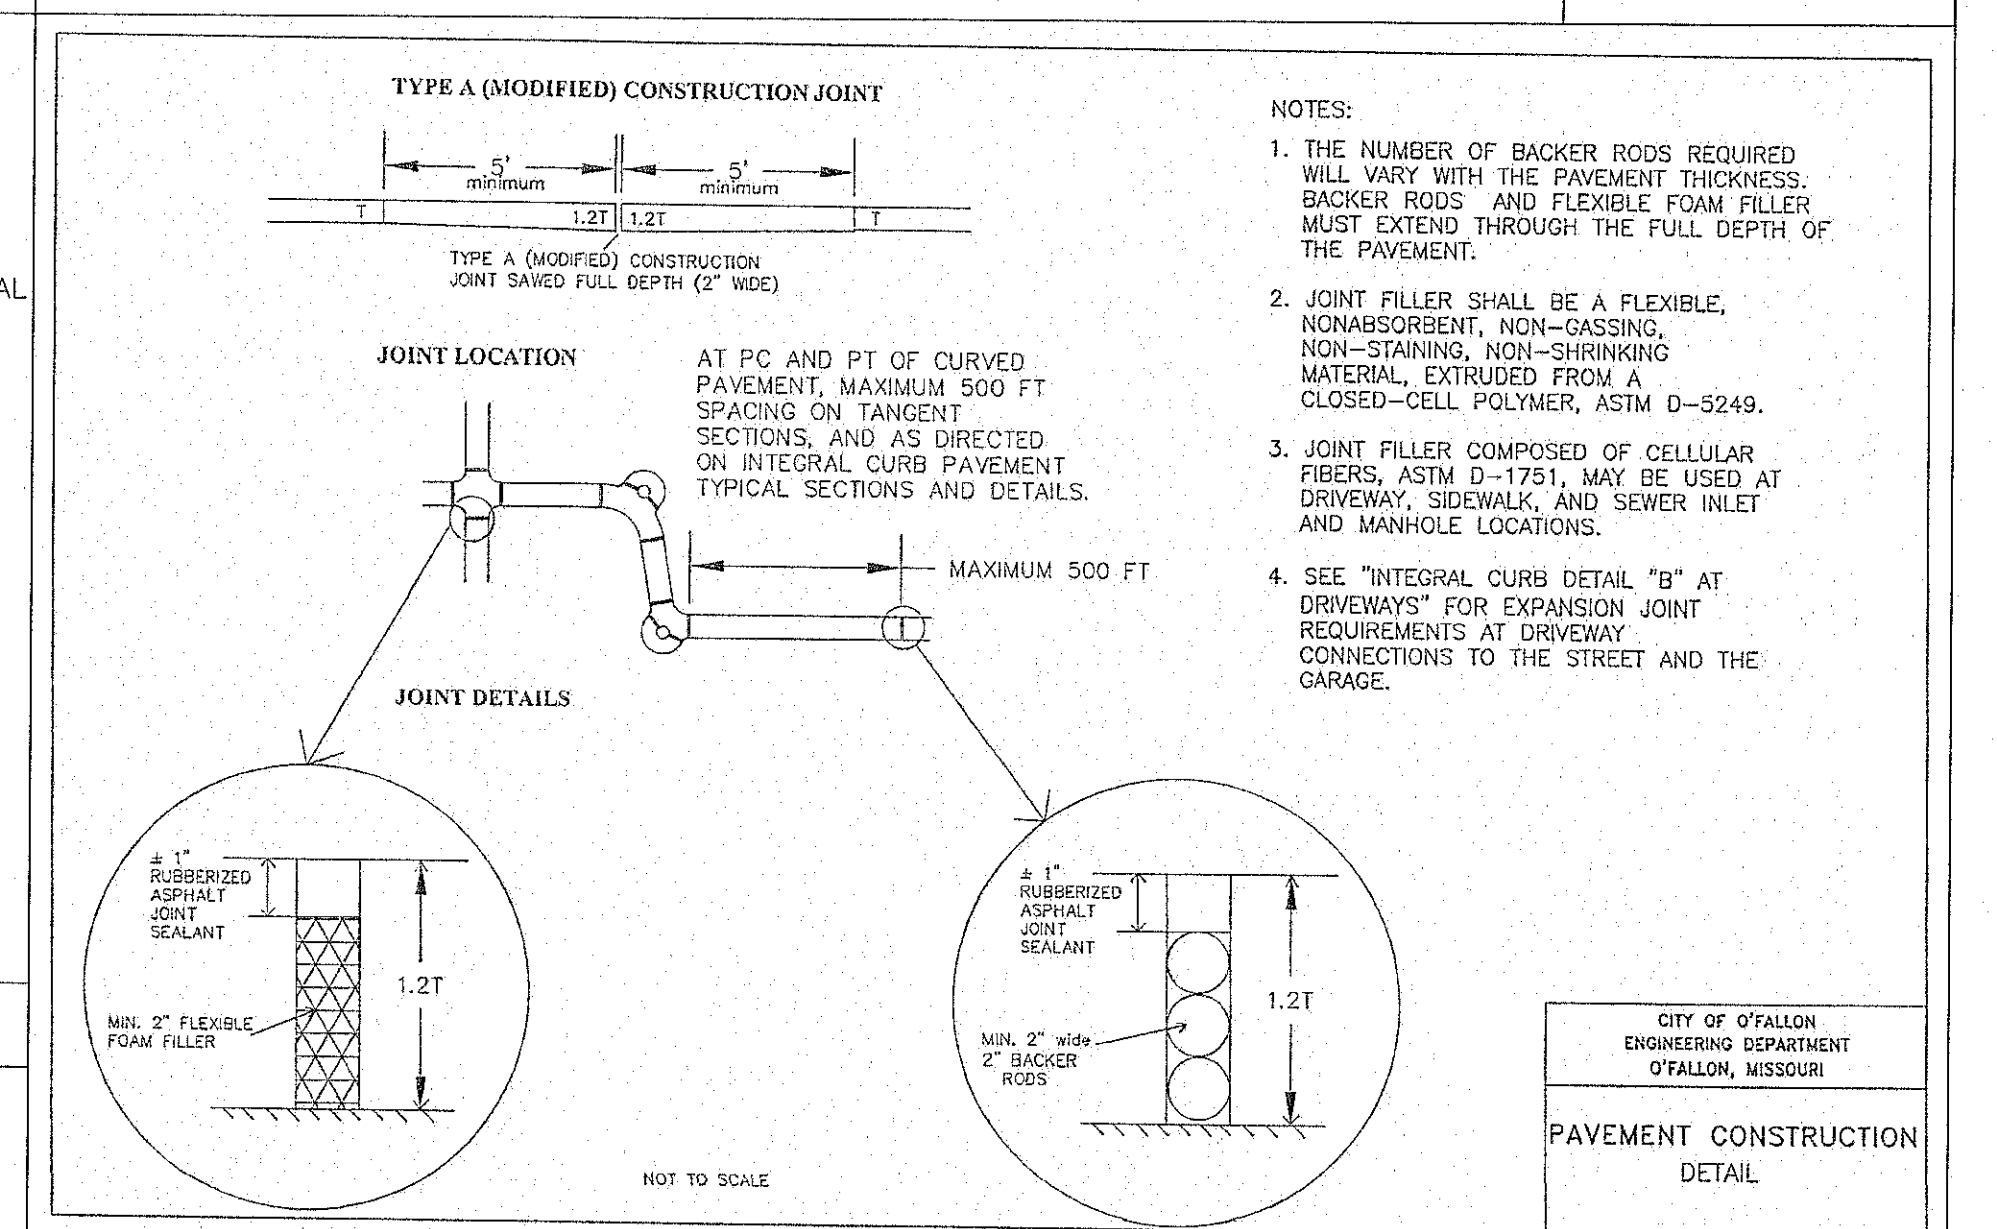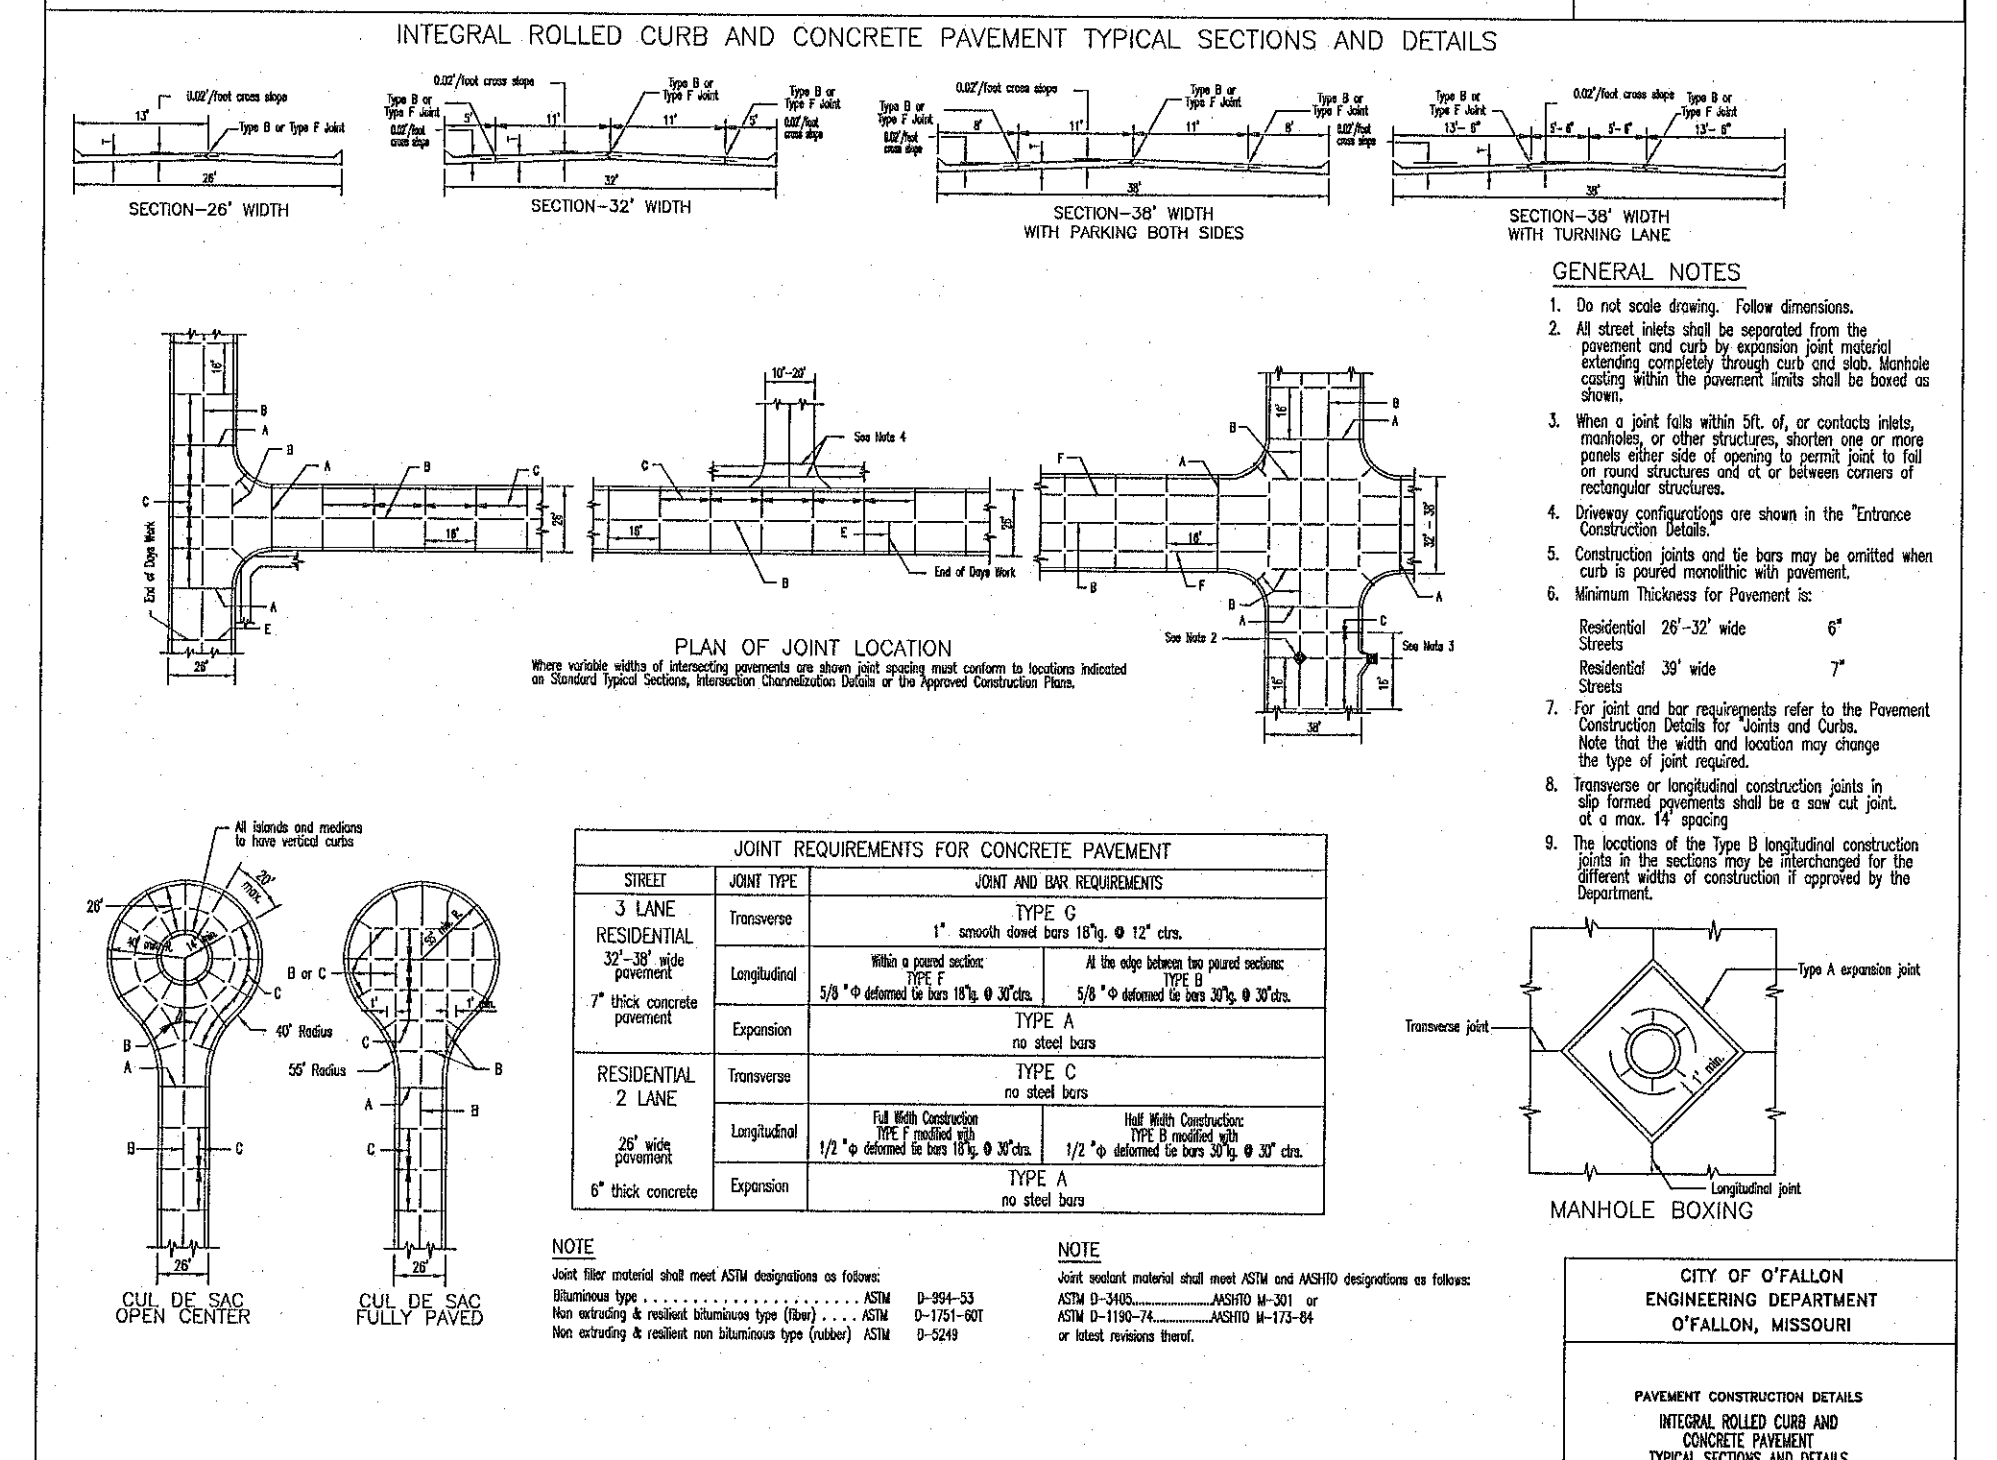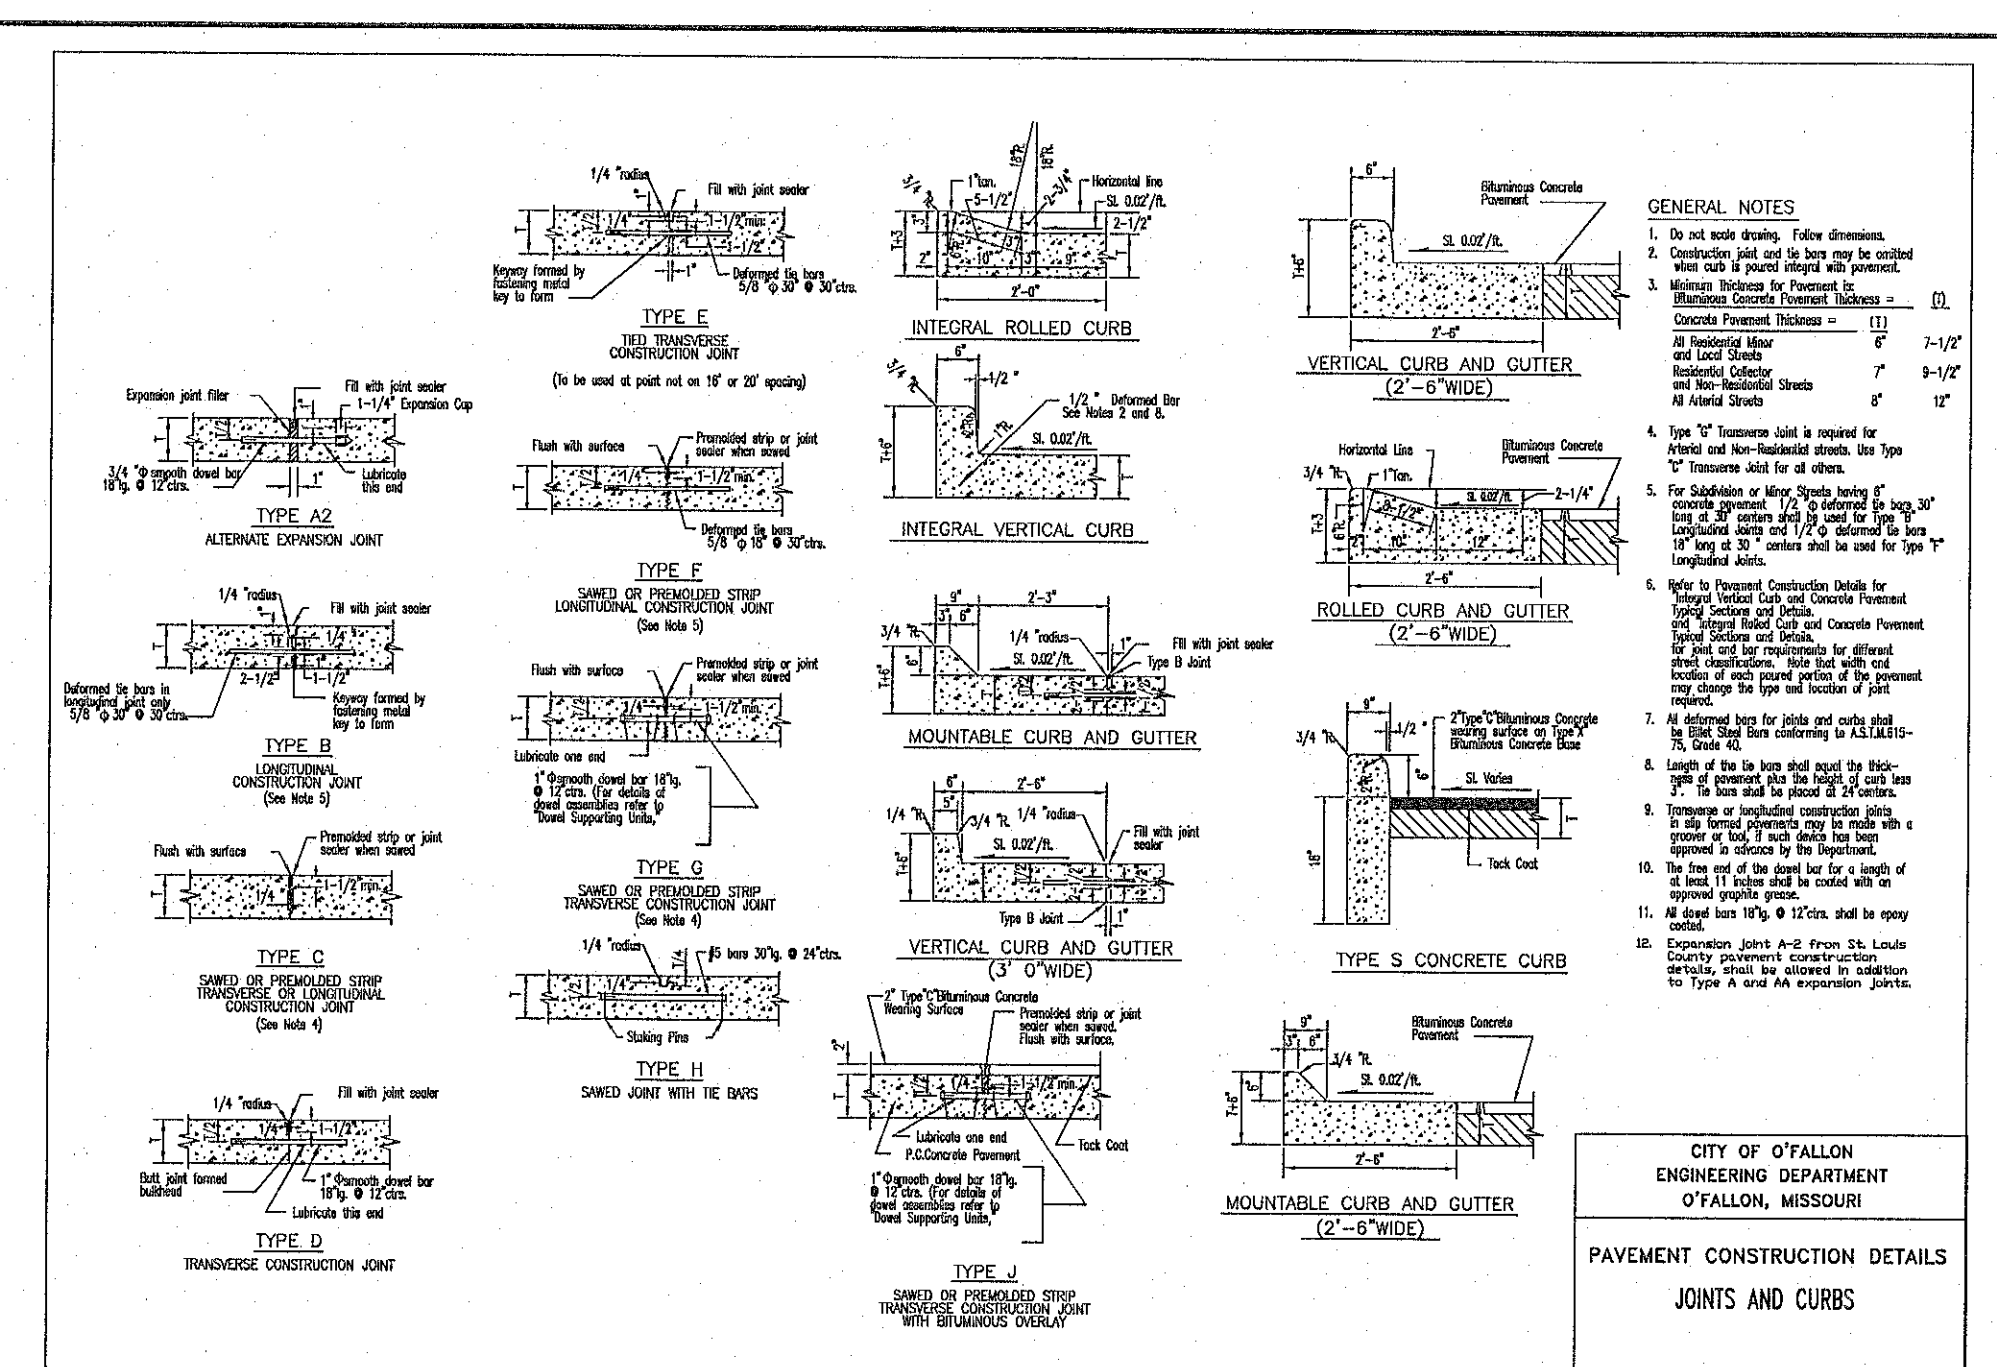

- NOTES: 1. THE NUMBER OF BACKER RODS REQUIRED WILL VARY WITH THE PAVEMENT THICKNESS. BACKER RODS AND FLEXIBLE FOAM FILLER MUST EXTEND THROUGH THE FULL DEPTH OF THE PAVEMENT. 2. JOINT FILLER SHALL BE A FLEXIBLE, NONABSORBENT, NON-GASSING, NON-STAINING, NON-SHRINKING MATERIAL... CITY OF O'FALLON ENGINEERING DEPARTMENT O'FALLON, MISSOURI

ENGINEERS SEAL DOES NOT APPLY TO CITY OF O'FALLON DETAILS ON THIS SHEET.