




**1 TRASH ENCLOSURE PLAN**  
NOT TO SCALE

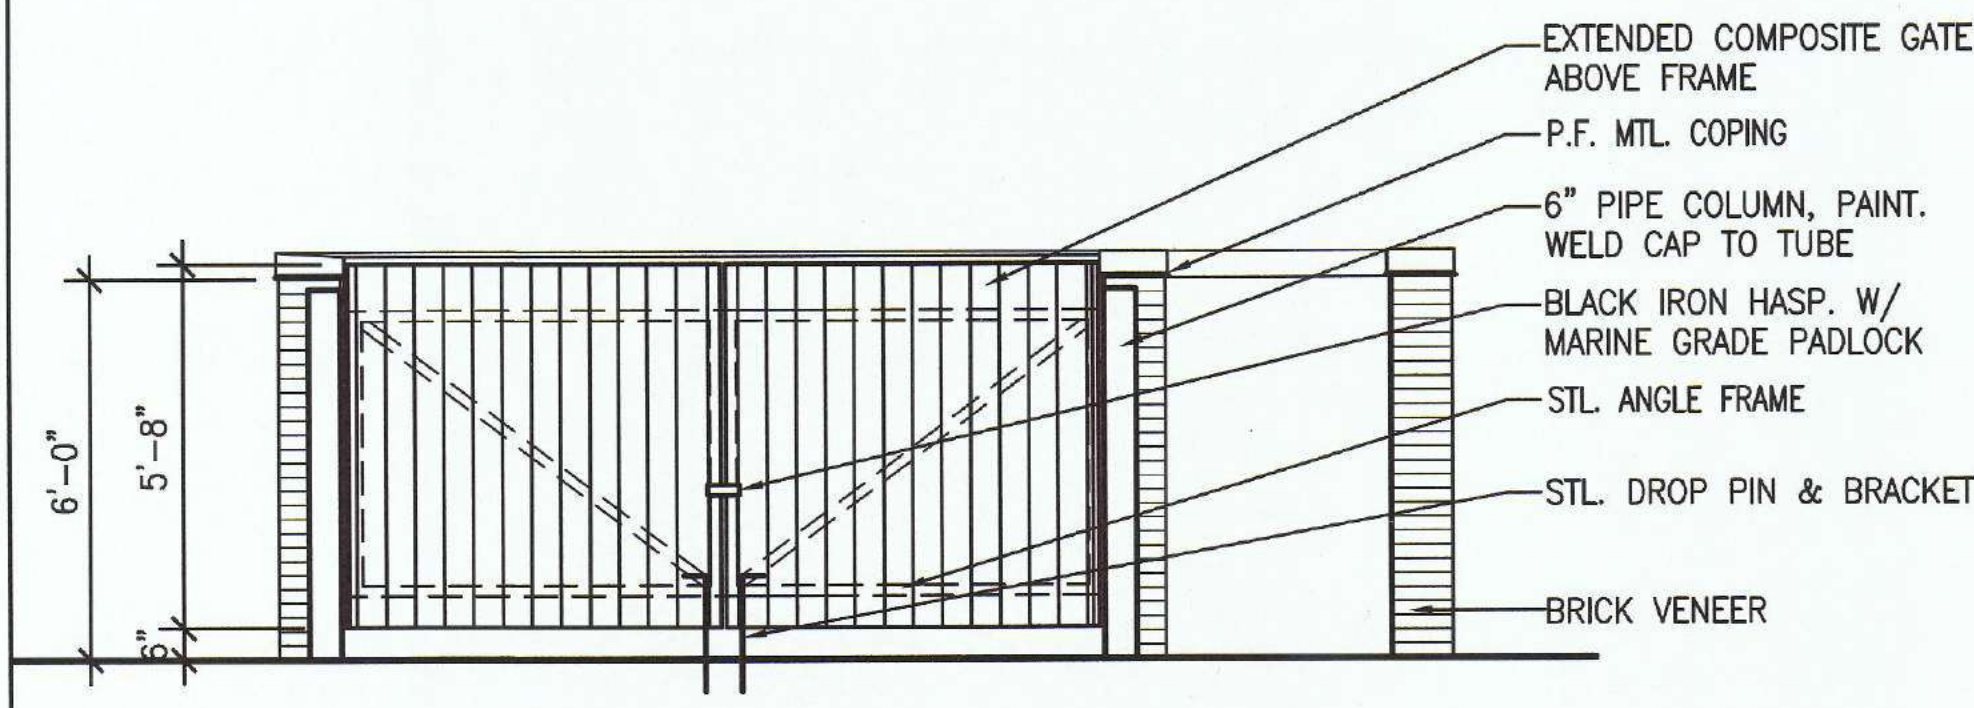


**2 TRASH ENCLOSURE ELEVATION**  
NOT TO SCALE

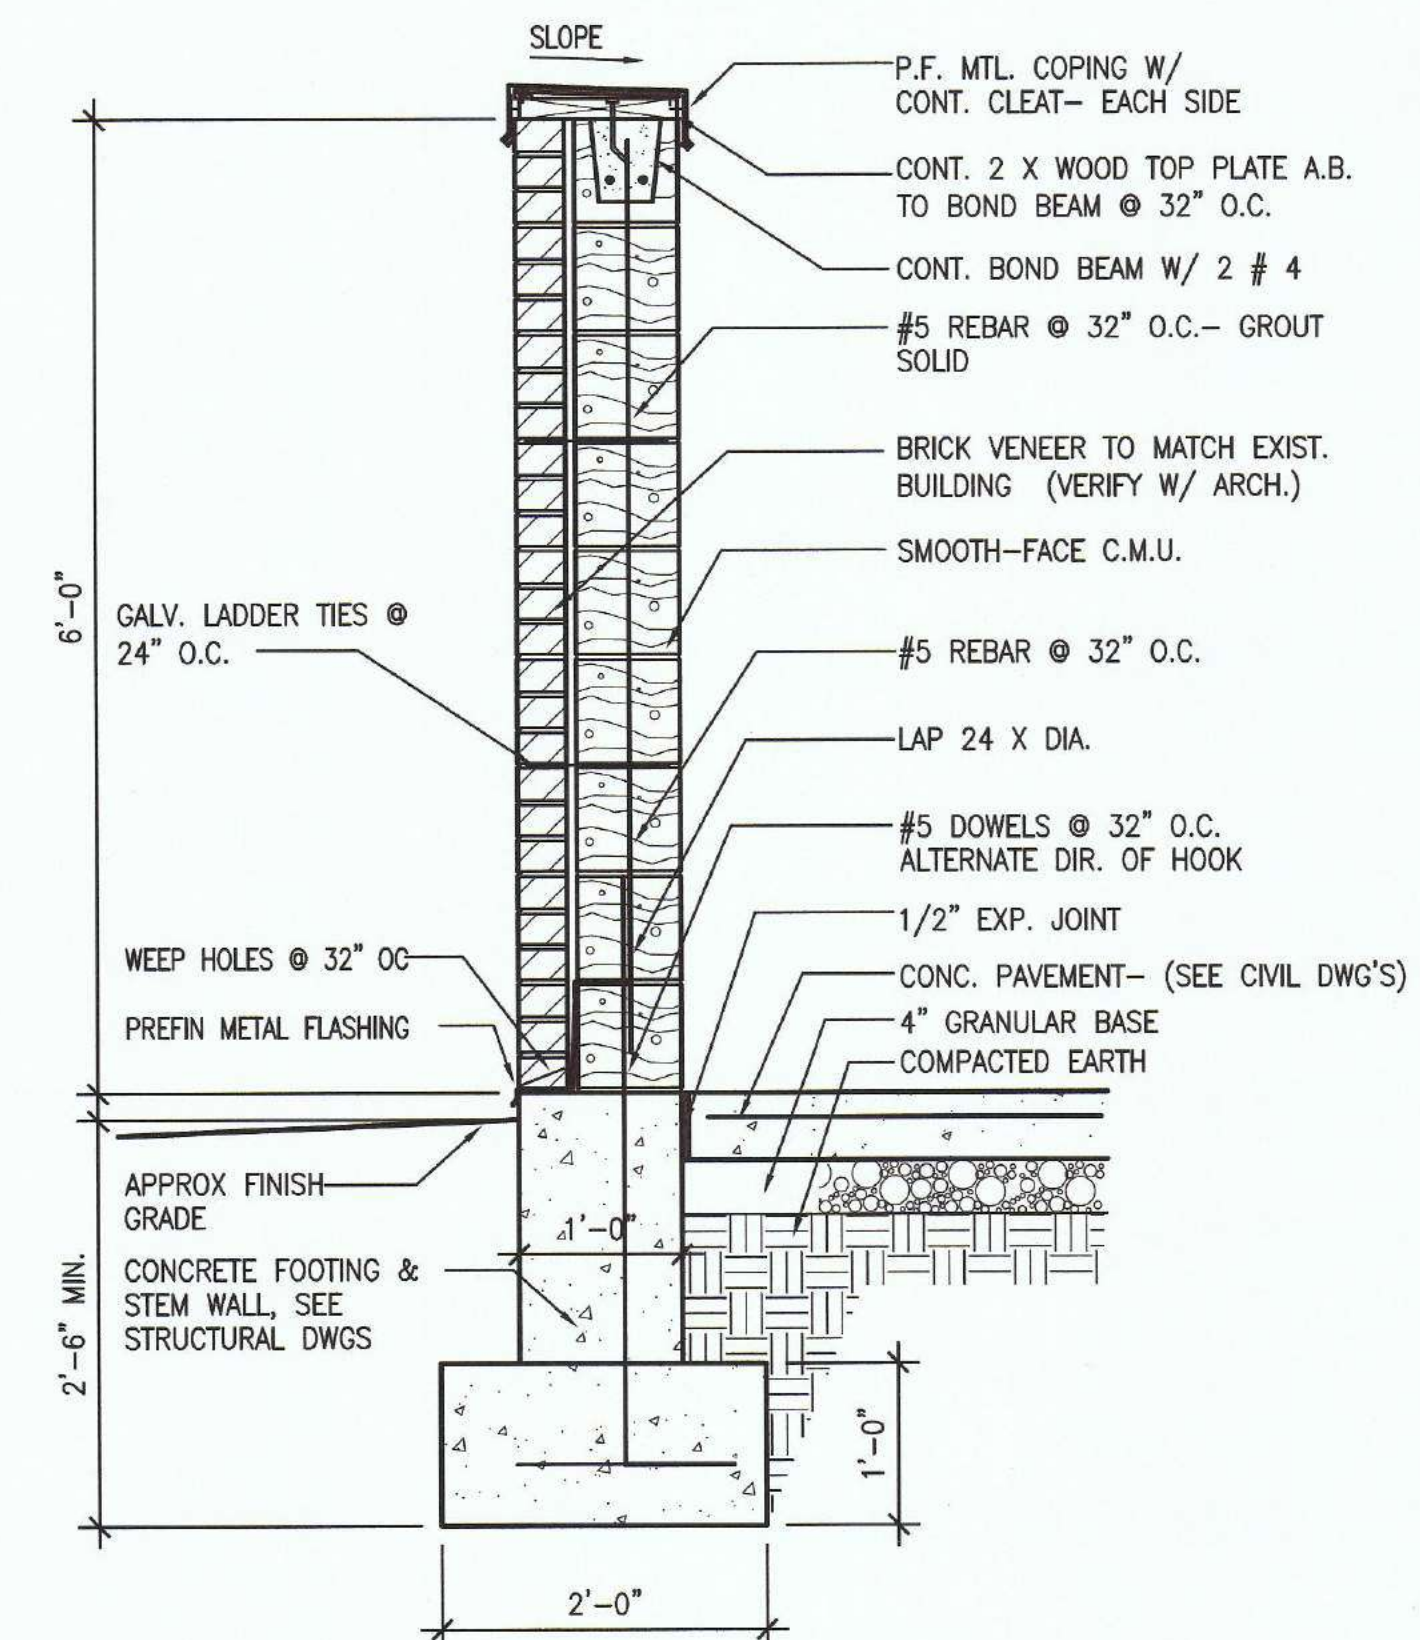


**3 SECT. THRU TRASH ENCLOSURE**  
NOT TO SCALE

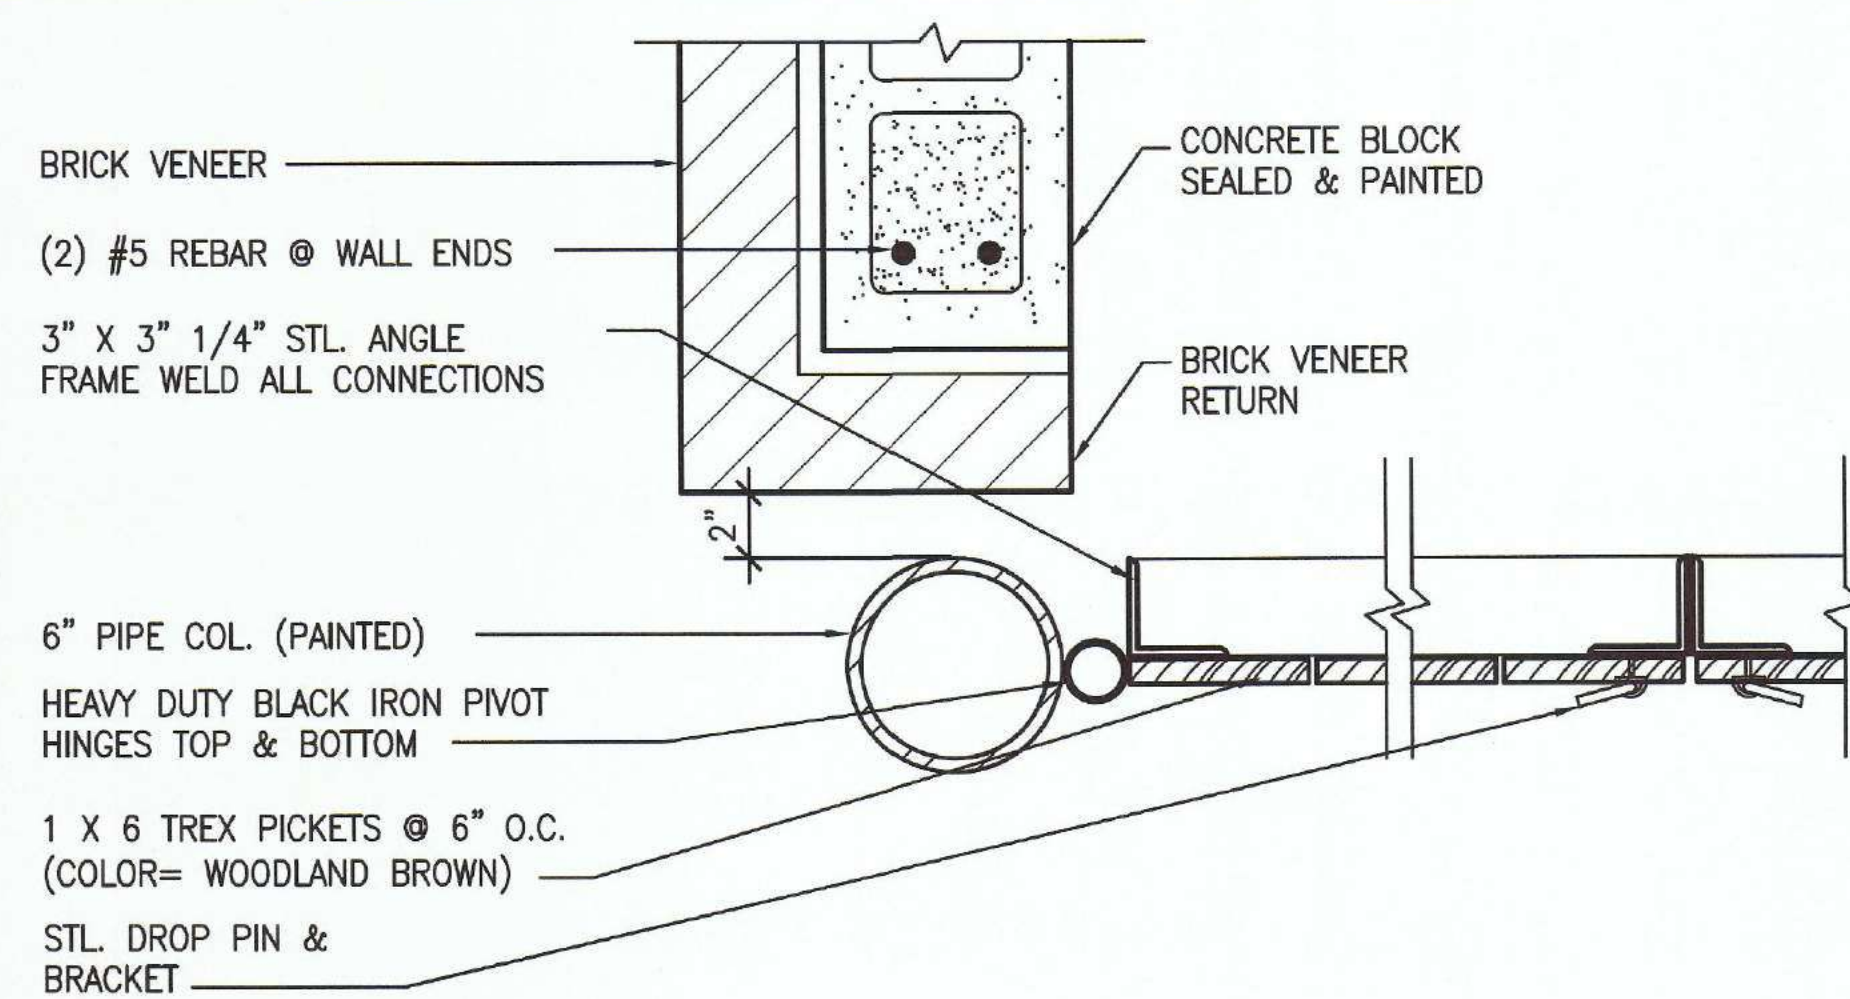

**4 HINGE DETAIL**  
NOT TO SCALE

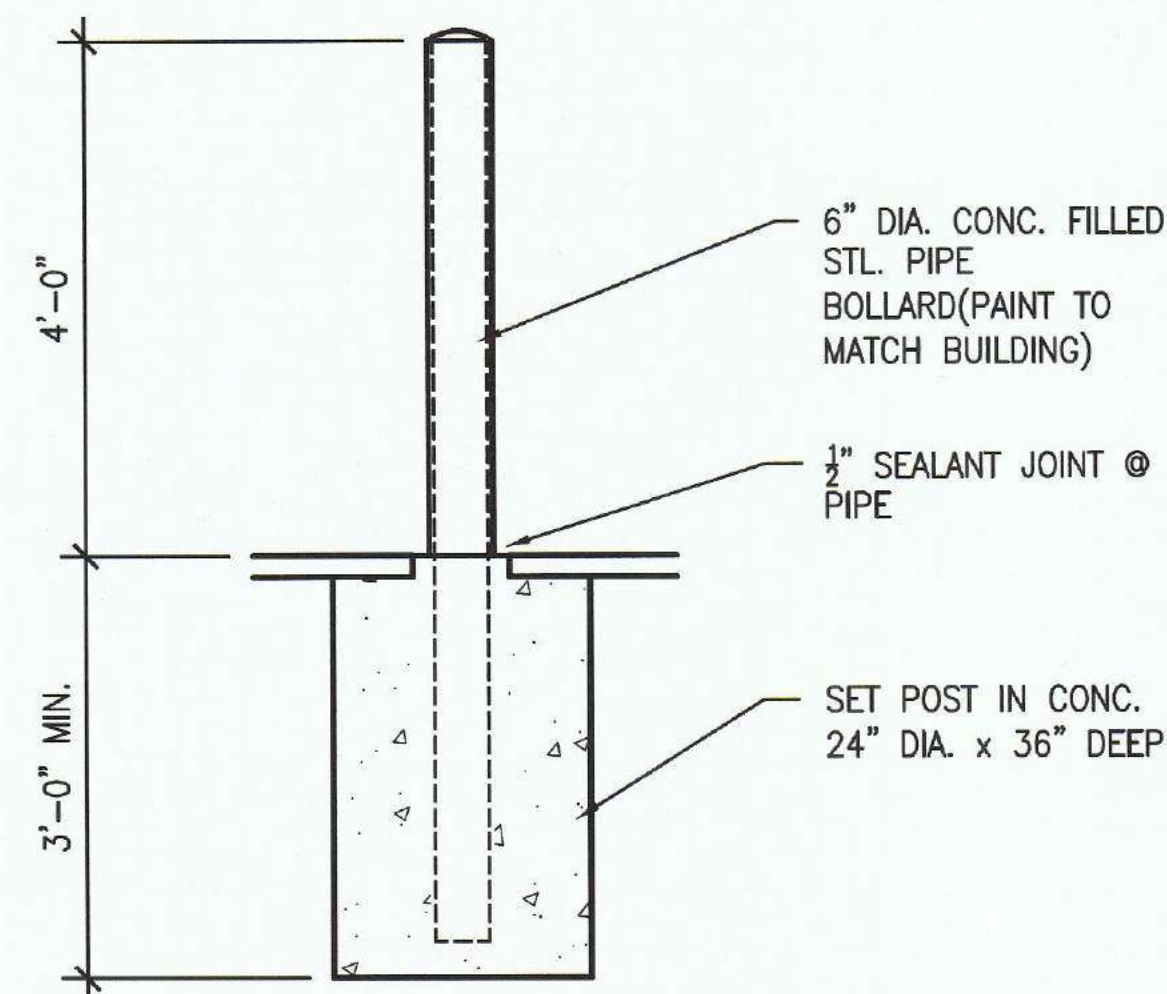

**5 PIPE BOLLARD DETAIL**  
NOT TO SCALE

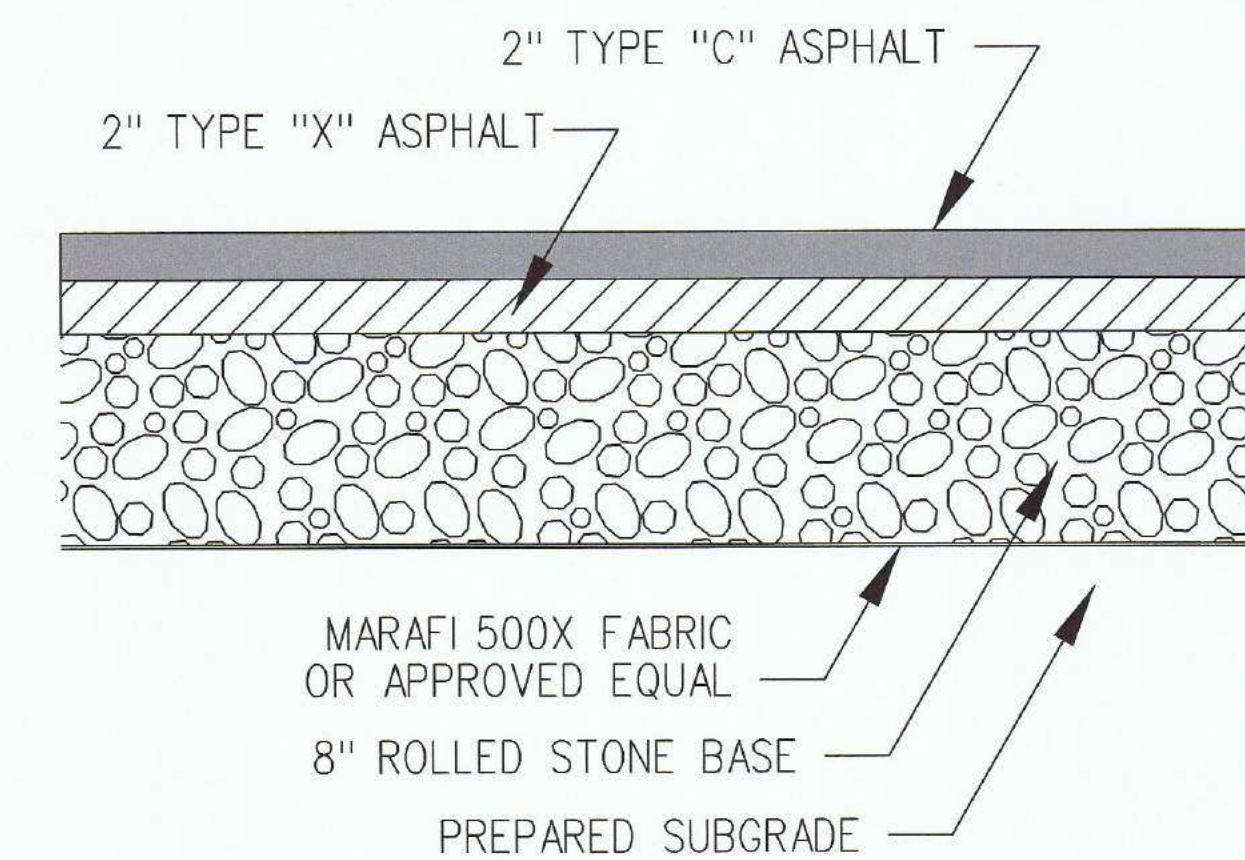


**NOTES:**

1. ALL ASPHALT SURFACES SHALL BE COMPACTED TO 98% MAXIMUM DENSITY
2. ROCK BASE AND SOIL SUBGRADE SHALL BE COMPACTED TO 100% STANDARD OR 95% MODIFIED PROCTOR COMPACTION DENSITY.


**4\"/>**

NTS

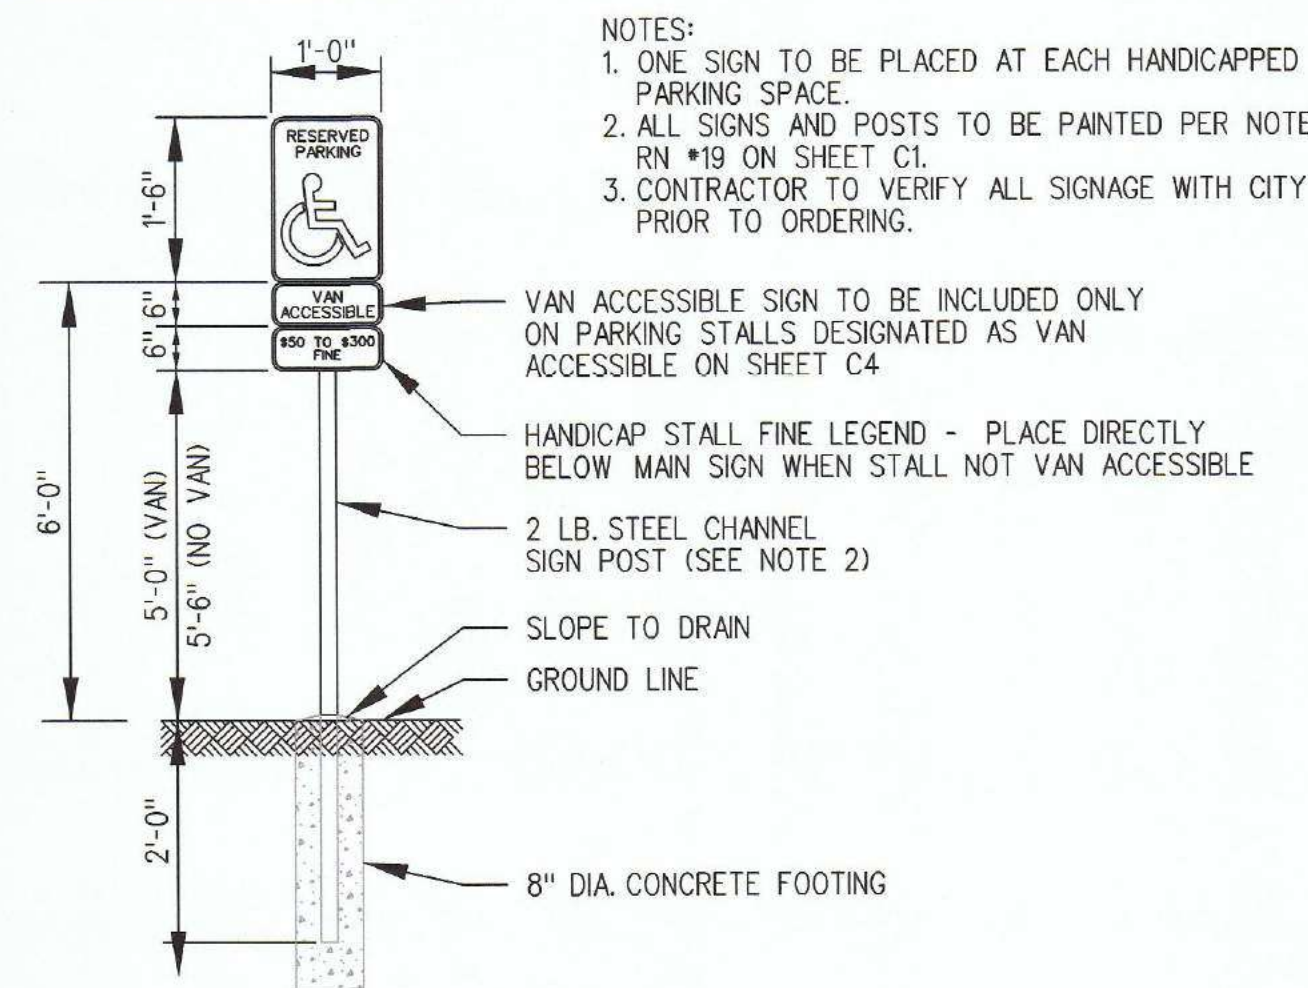


**VAN ACCESSIBLE HANICAPPED PARKING SIGN**

NTS

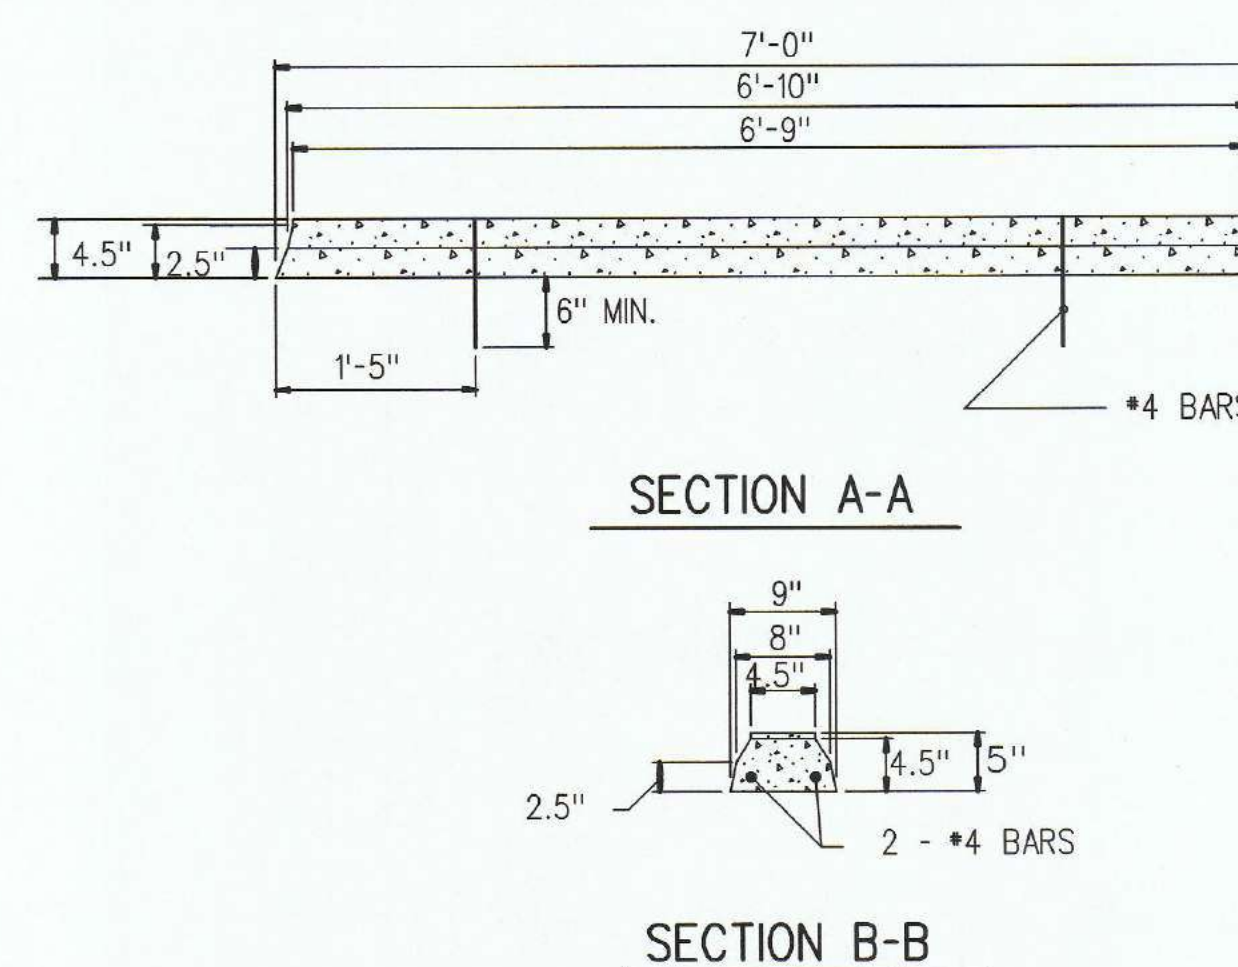

**CONCRETE WHEEL STOP DETAIL**

NTS

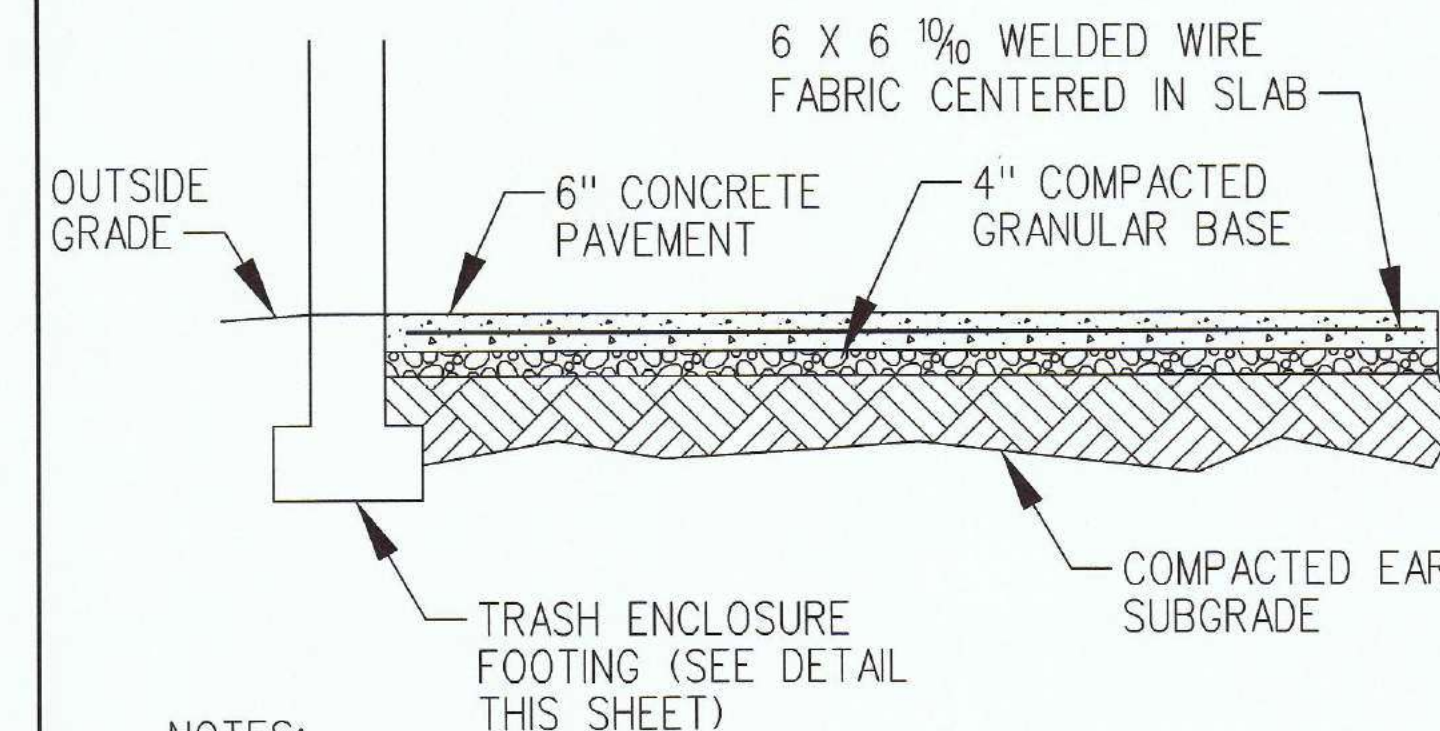

**NOTES:**

1. ALL CONCRETE TO HAVE MIN. 4,000 P.S.I. COMPRESSIVE STRENGTH IN 28 DAYS.
2. TOP OF CONCRETE SHALL HAVE A SMOOTH TROWELED FINISH. REFERENCE CIVIL GRADING PLAN FOR FINISH ELEVATIONS.

**6\"/>**

NTS

REVISED
#1 - 08 /09 /18

PROJECT TITLE  
**KNIGHTS OF COLUMBUS - O'FALLON**

ENGINEERING COMPANY'S INFORMATION  
**VOLZ Incorporated**  
ENGINEERS LAND SURVEYING TRANSPORTATION TRANST. MANAGEMENT  
10849 Indian Head Ind'l Bldg.  
St. Louis, Missouri 63132  
314-426-6912 (Main)  
314-690-1250 (Fax)  
www.volzinc.com  
Authority #203

ORDER # 11344  
ENGINEER SIGNATURE BLOCK  
  
Ryan L. Holmes  
Professional Engineer  
PE-2017018988

DEVELOPER / OWNER INFORMATION:  
Knights of Columbus - O'Fallon  
202 W. 3rd St.  
O'Fallon, MO 63366

P&Z NO.  
CITY NO.  
DATE: 01/02/2018  
PAGE NO.

**C16**

SITE ADDRESS: 202 W 3RD ST, O'FALLON, MO 63366  
PERMIT NO. CSP18-000025

**CONSTRUCTION DETAILS**