


21+25




21+00




20+75

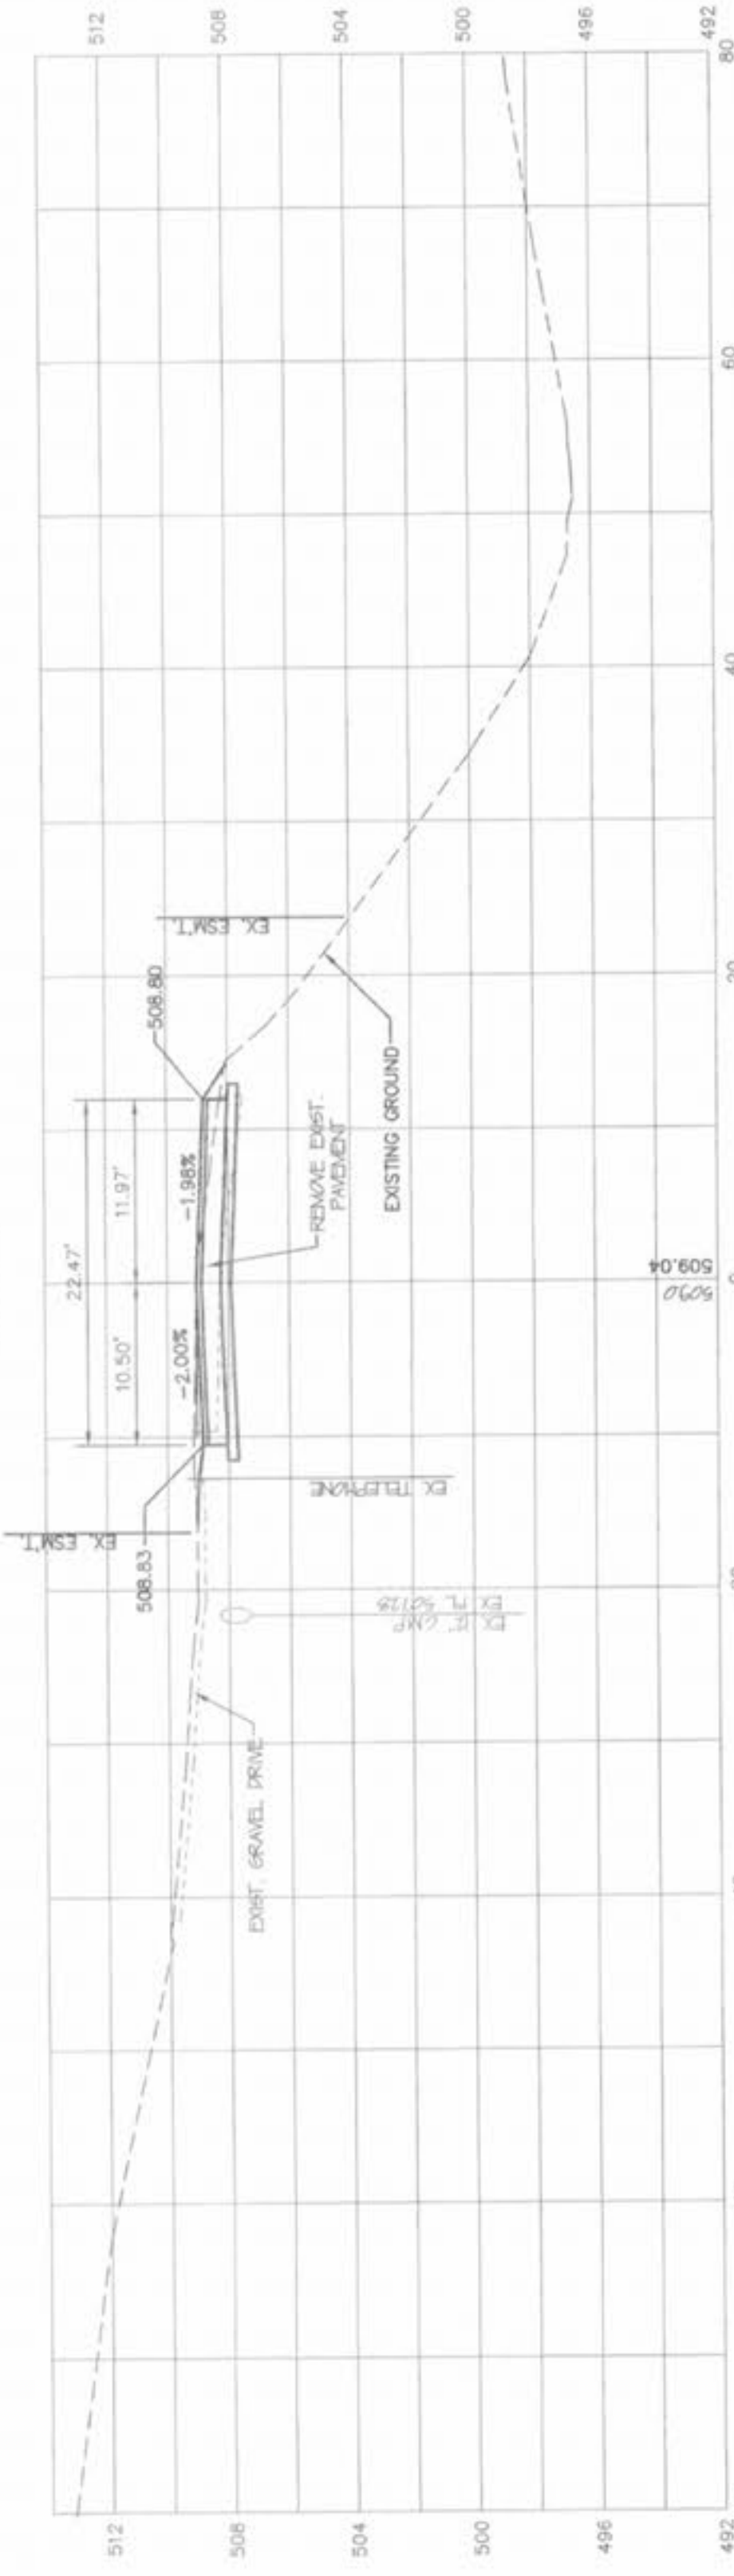

20+50

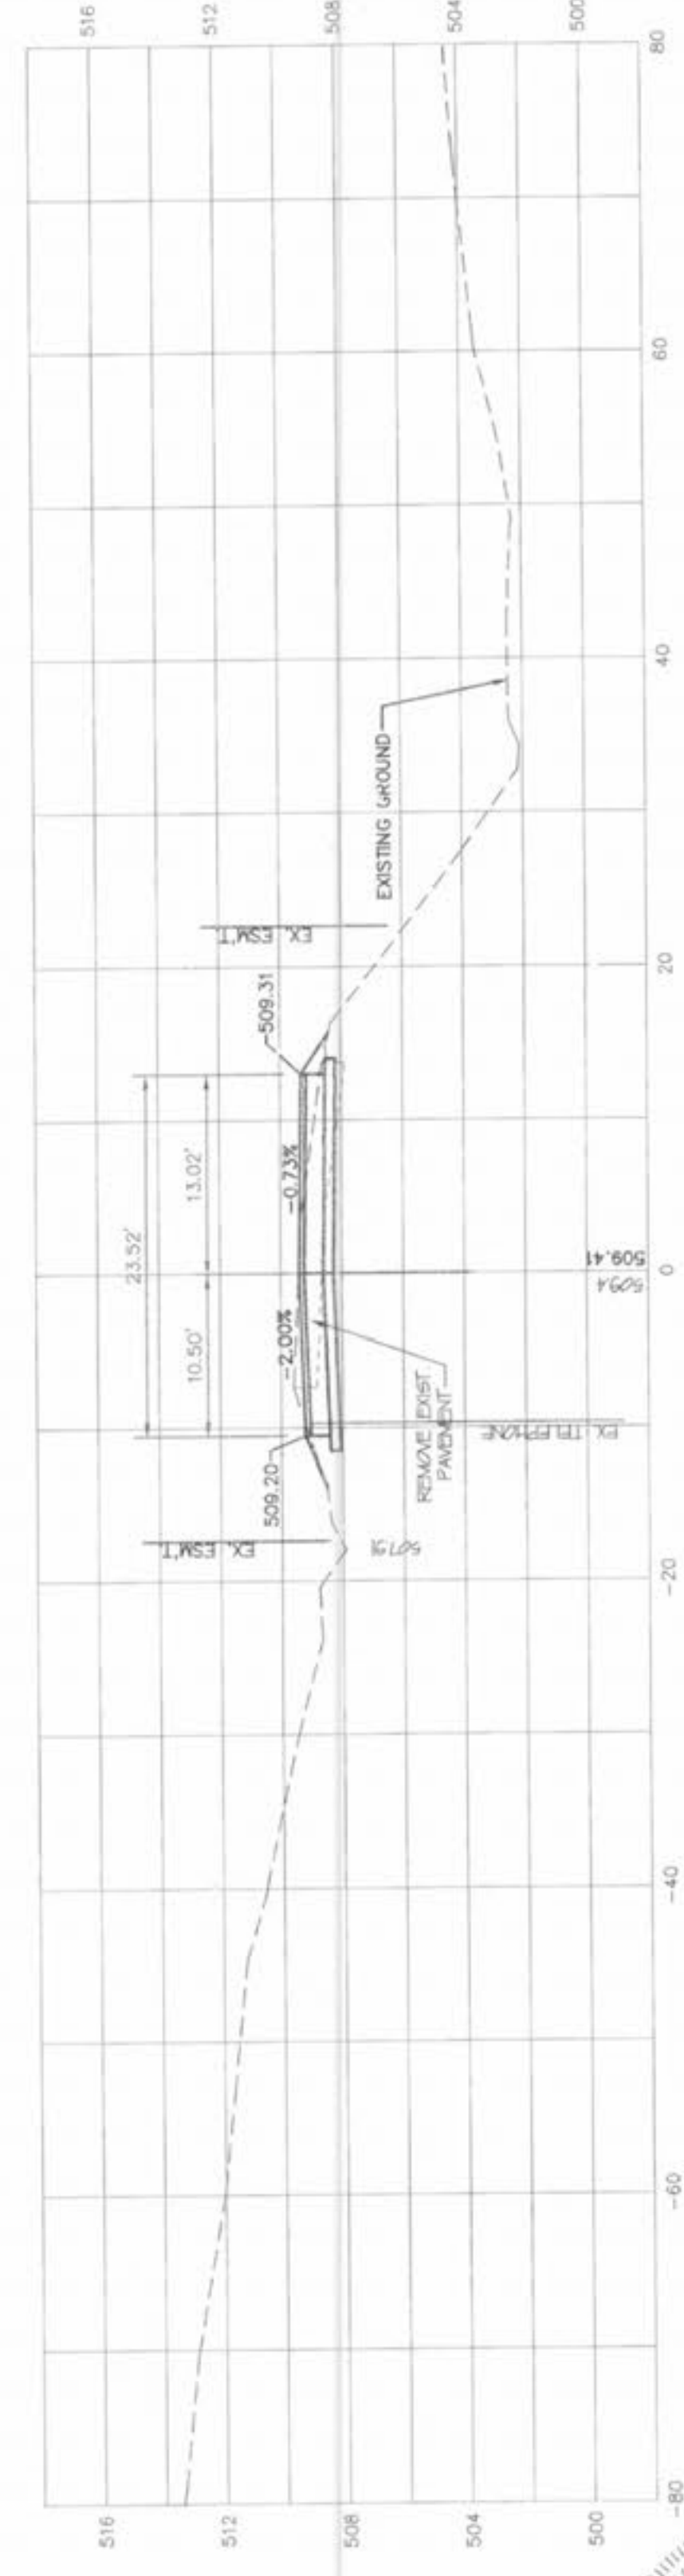

20+25

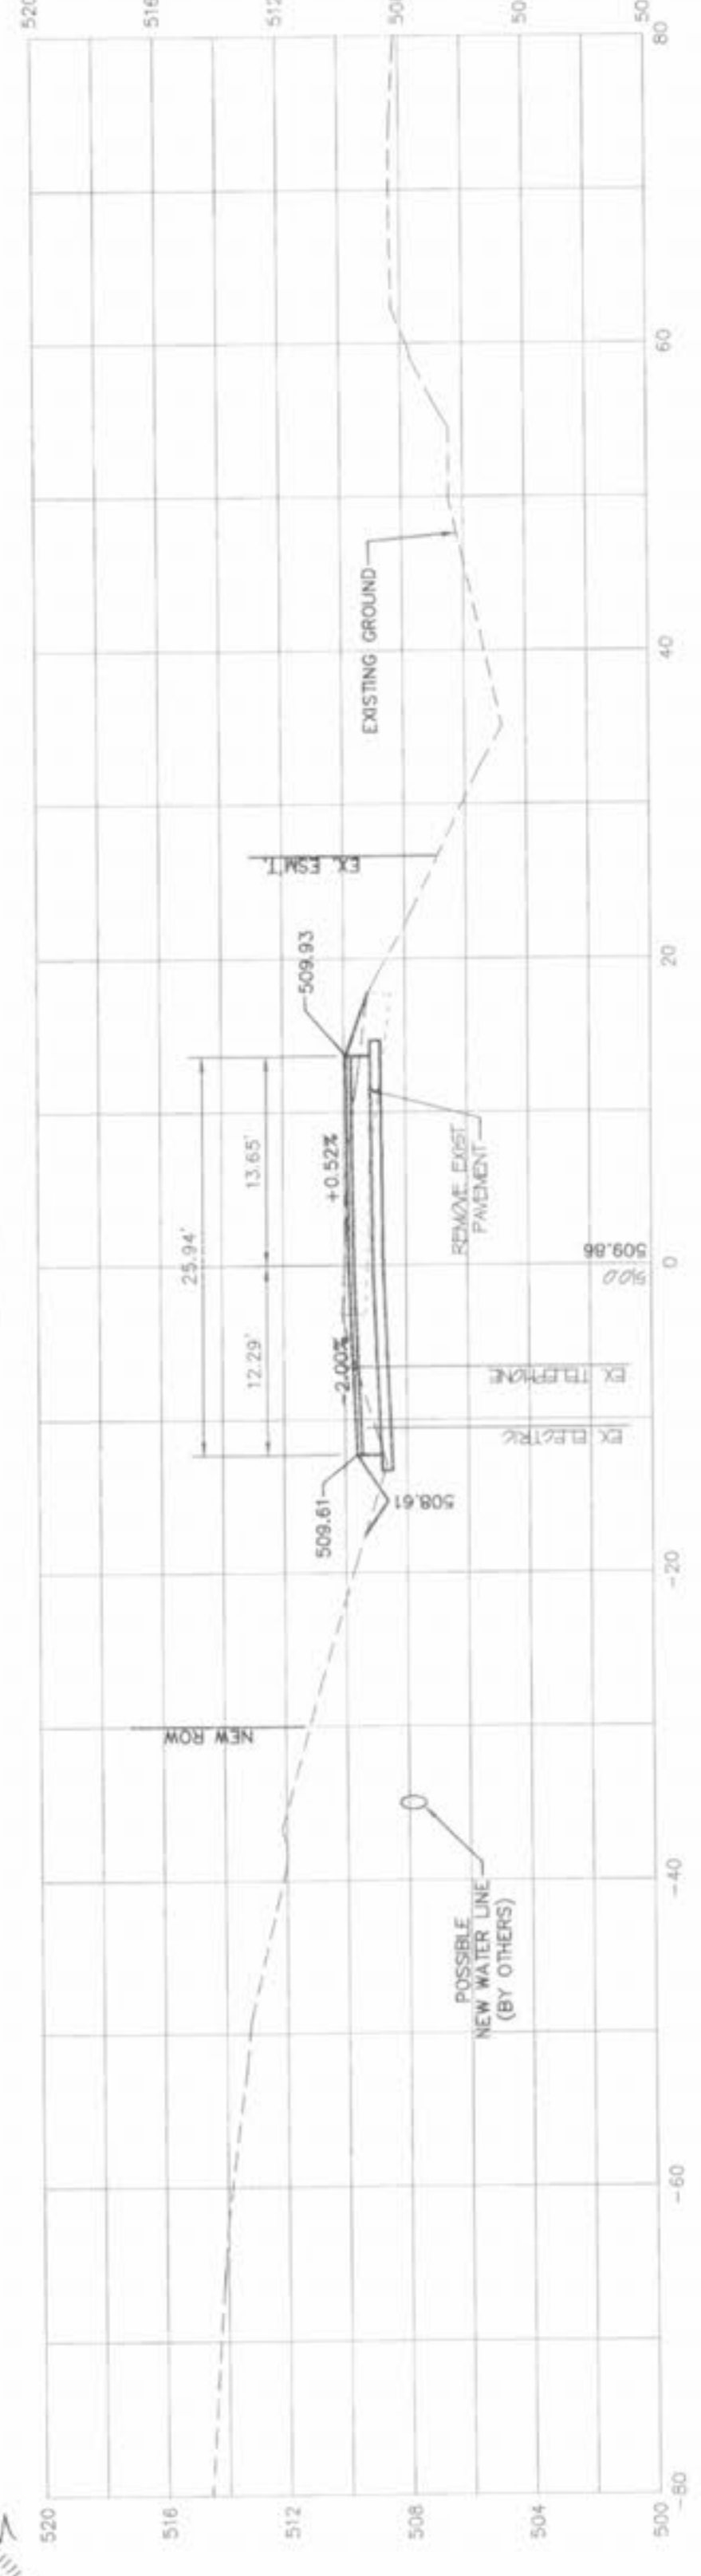

DATE	BY	DESCRIPTION	DATE	BY	DESCRIPTION
7-08-04	EB	REVISED PER CITY COMMENTS			
7-30-04	EB	REVISED PER CITY COMMENTS			
9-9-04	EB	REVISED PER CITY COMMENTS			
9-16-04	EB	REVISED PER CITY COMMENTS			

BAX BAX ENGINEERING CO., INC.
 1052 South Cloverleaf Drive
 St. Peters, MO 63376-6445
 Phone: 636-928-5552
 Fax: 636-928-1718

PREPARED FOR:
HYLAND GREEN LLC

PROJECT NAME:
KOCH ROAD RELOCATION
 PROJECT NO.: 98-10293D DATE: 05/20/2004

CROSS SECTIONS
 KOCH ROAD



DISCLAIMER OF RESPONSIBILITY
 I hereby certify that the documents intended to be
 authorized by my seal are limited to this sheet
 and I hereby disclaim any responsibility for all other
 drawings, specifications, estimates, reports or other
 documents or instruments relating to or intended to
 be used for any part or parts of the architectural or
 engineering project or survey.

Copyright 2004
 Bax Engineering Company, Inc.
 All Rights Reserved