

23+00




22+50 (MATCH EXISTING)



22+25




22+00

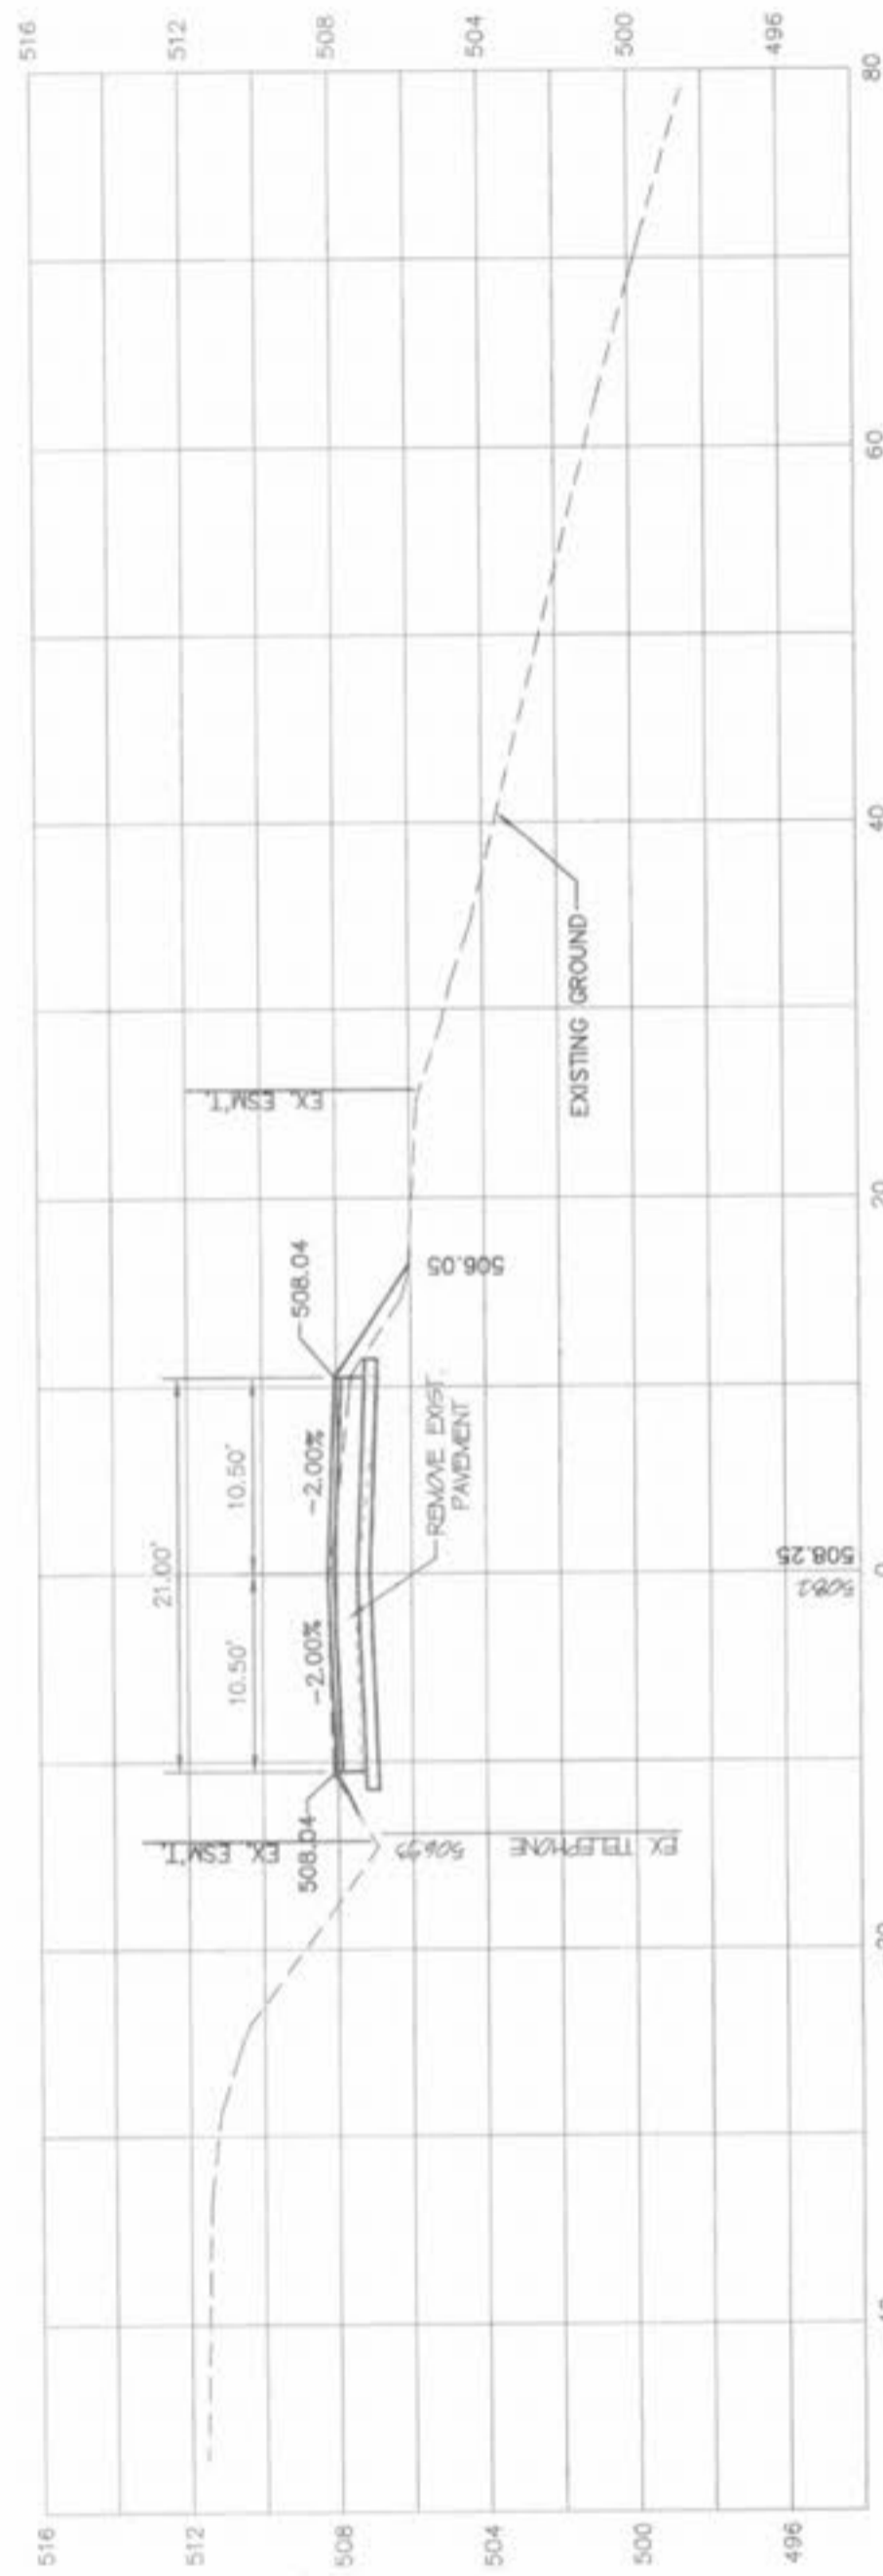

21+75



21+50

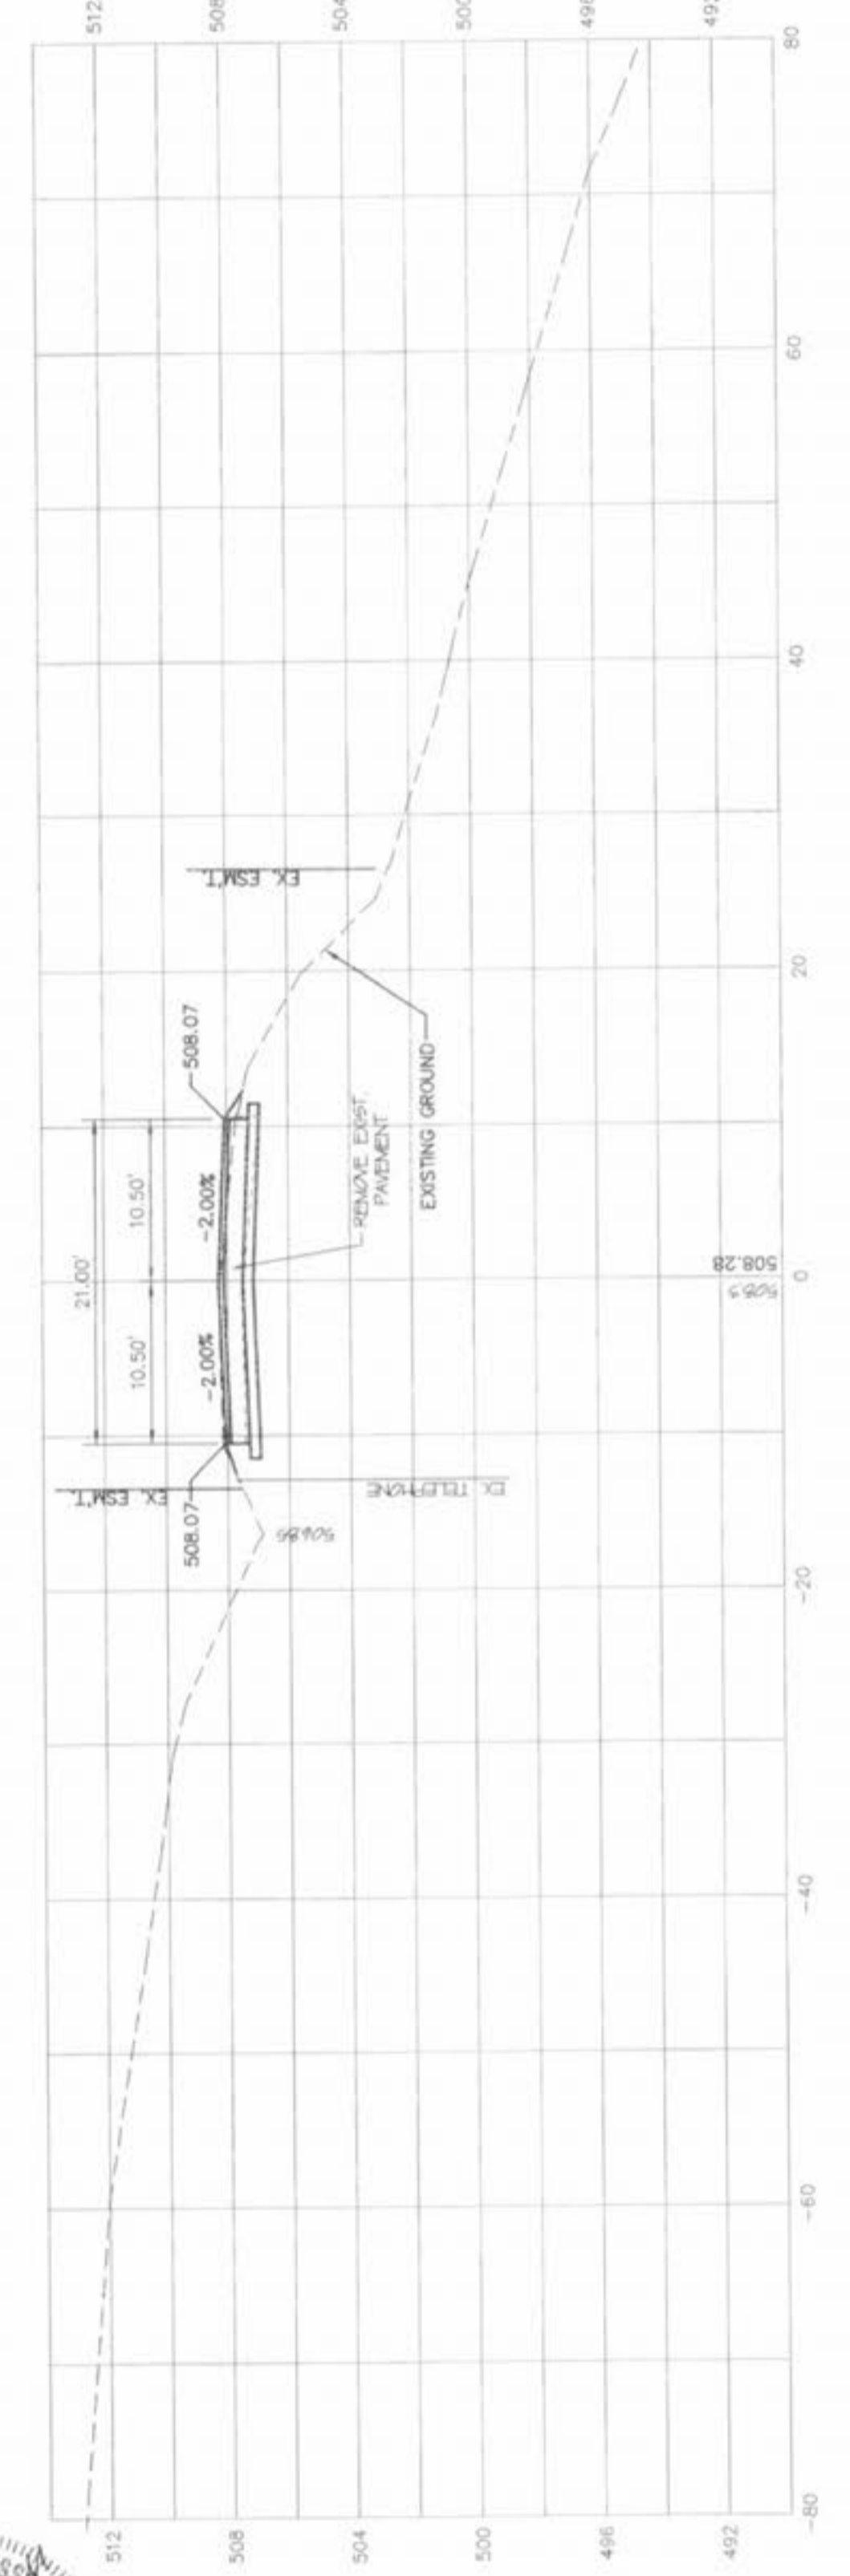

UNDERGROUND UTILITIES HAVE BEEN PLOTTED FROM AVAILABLE INFORMATION AND THEREFORE THEIR LOCATIONS SHALL BE CONSIDERED APPROXIMATE ONLY. THE VERIFICATION OF THE LOCATION OF ALL UNDERGROUND UTILITIES, EITHER SHOWN OR NOT SHOWN ON THESE PLANS SHALL BE THE RESPONSIBILITY OF THE CONTRACTOR, AND SHALL BE LOCATED PRIOR TO ANY GRADING OR CONSTRUCTION OF THE IMPROVEMENTS.

| DATE    | BY | DESCRIPTION               | DATE | BY | DESCRIPTION |
|---------|----|---------------------------|------|----|-------------|
| 7-08-04 | EB | REVISED PER CITY COMMENTS |      |    |             |
| 7-30-04 | EB | REVISED PER CITY COMMENTS |      |    |             |
| 9-9-04  | EB | REVISED PER CITY COMMENTS |      |    |             |
| 9-16-04 | EB | REVISED PER CITY COMMENTS |      |    |             |

**BAX ENGINEERING CO., INC.**  
 1052 South Cloverleaf Drive  
 St. Peters, MO 63376-6445  
 Phone: 636-928-5552  
 Fax: 636-928-1718

PREPARED FOR:  
**HYLAND GREEN LLC**

PROJECT NAME:  
**KOCH ROAD RELOCATION**

PROJECT NO.: 98-1029.3D      DATE: 05/20/2004

**CROSS SECTIONS**  
 KOCH ROAD

DISCLAIMER OF RESPONSIBILITY  
 I hereby specify that the documents intended to be authorized by my seal are limited to this sheet, and I hereby disclaim any responsibility for all drawings, specifications, estimates, reports or other documents or instruments relating to or intended to be used for any part or parts of the architectural or engineering project or survey.

Copyright 2004  
 Bax Engineering Company, Inc.  
 All Rights Reserved.