




STEEL CASING 1 PROFILE

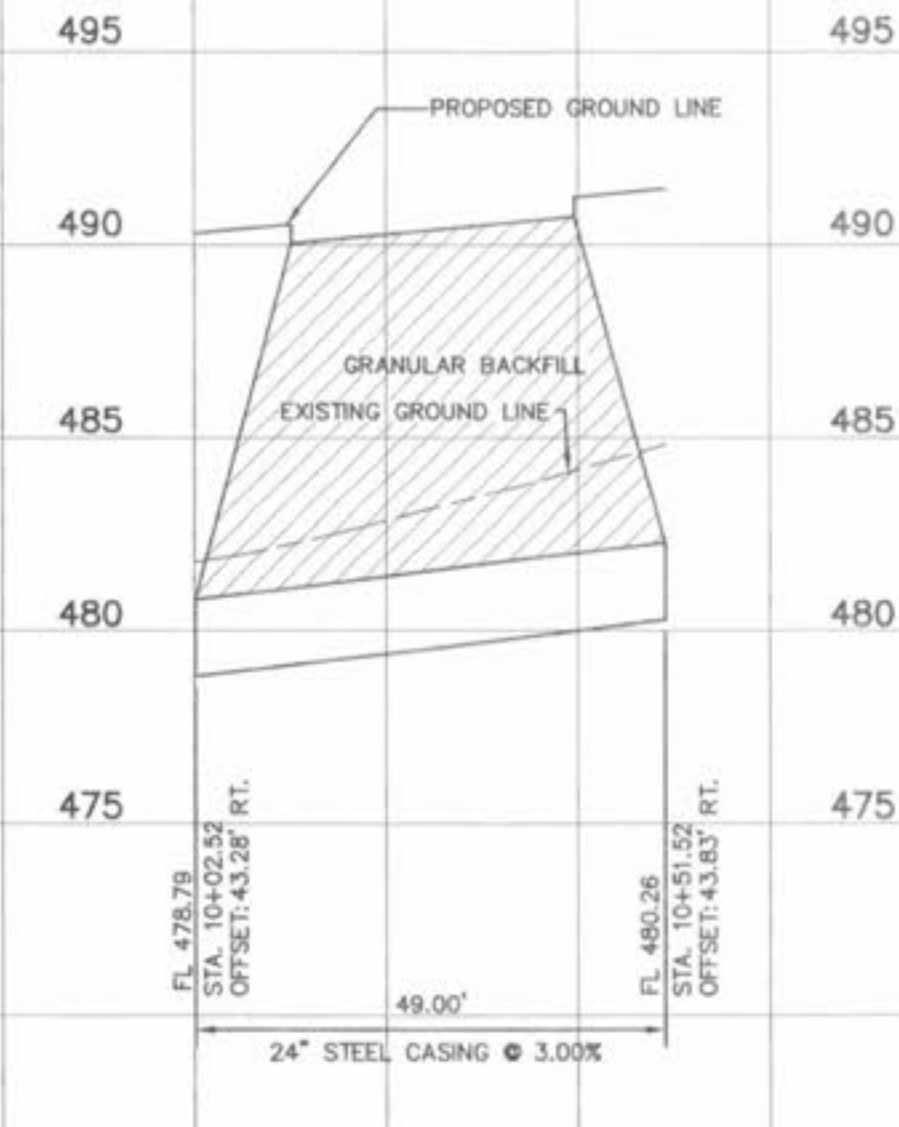

STEEL CASING 2 PROFILE

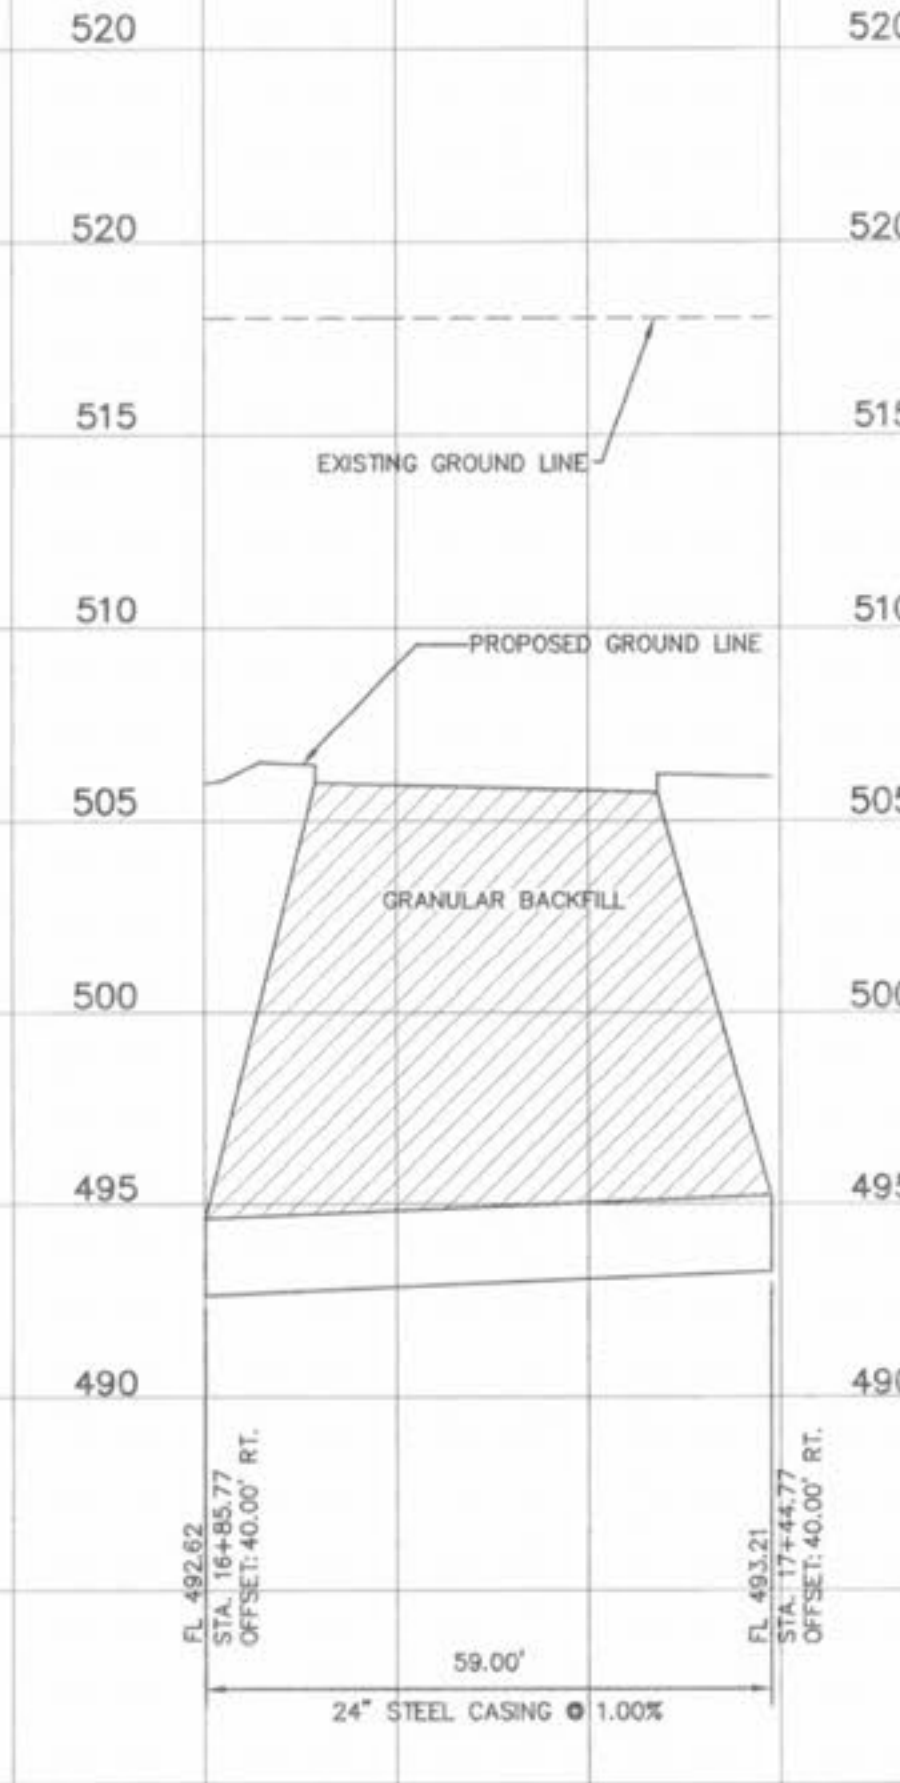

STEEL CASING 3 PROFILE

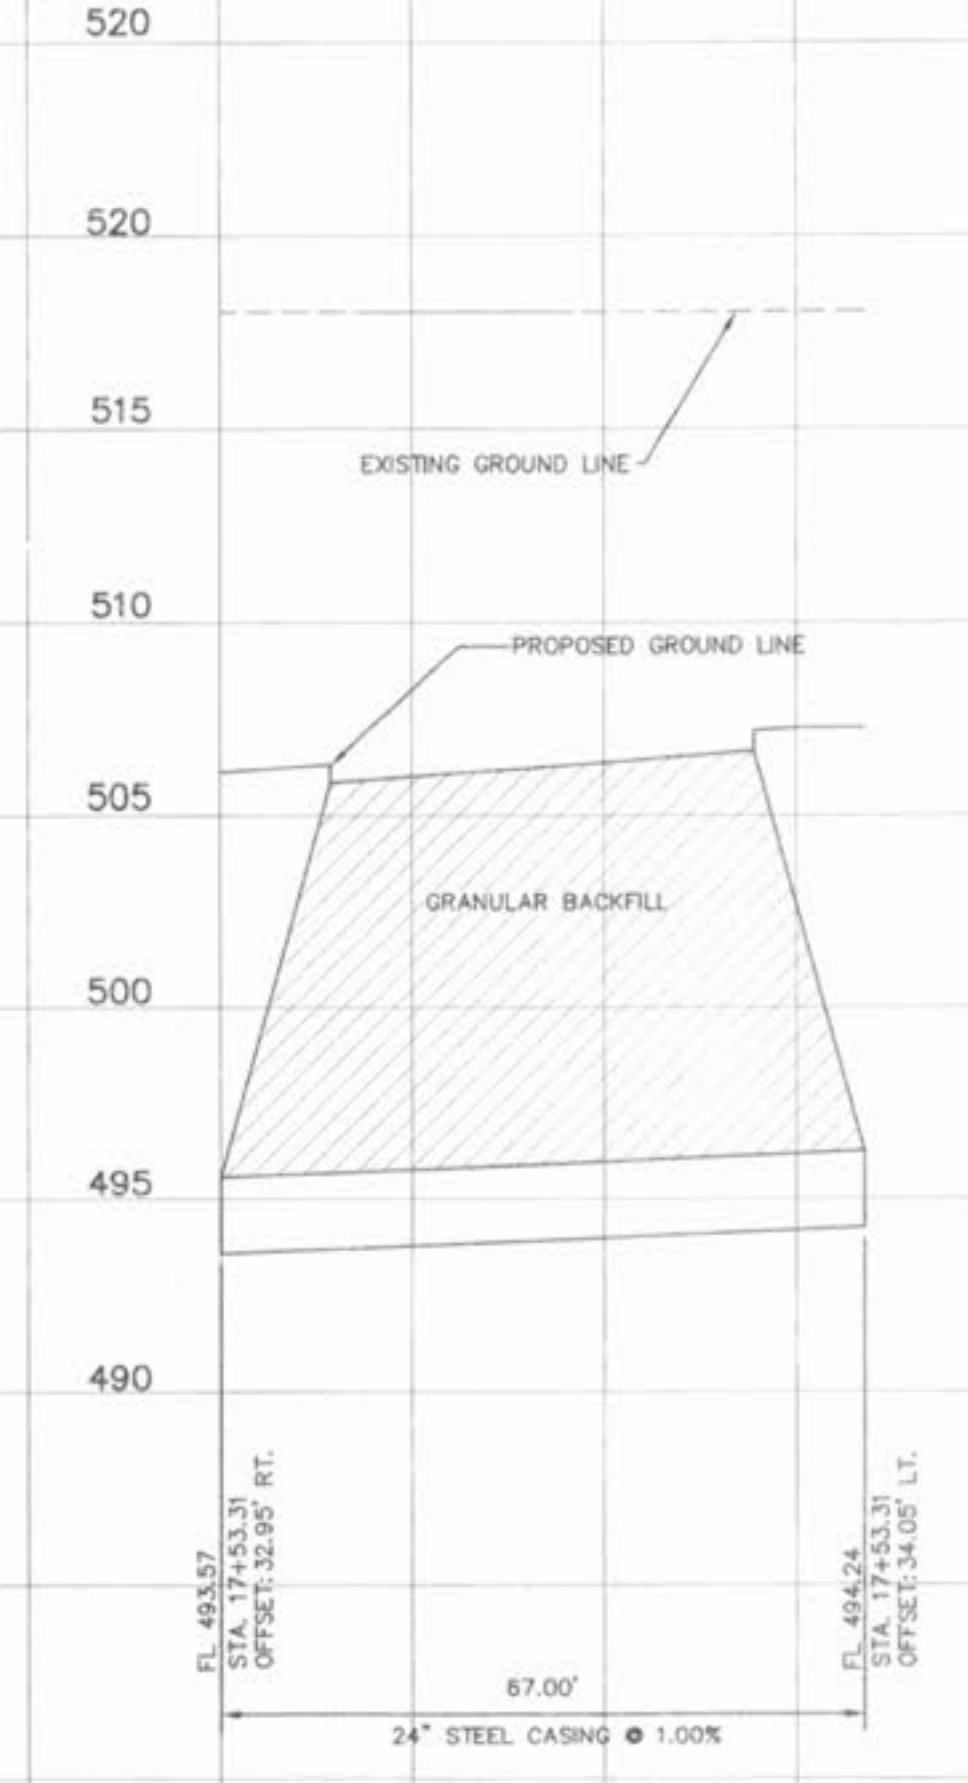

STEEL CASING 4 PROFILE

NOTE:
 INSTALL MIN. 24" DIAMETER STEEL CASING PIPE FOR FUTURE SANITARY SEWER.
 STEEL CASING SHALL BE MIN. THICKNESS OF 0.281 INCHES AND MEET
 REQUIREMENTS OF ASTM A139.



DATE	BY	DESCRIPTION	DATE	BY	DESCRIPTION
7-30-04	EB	REVISED PER CITY COMMENTS			
9-9-04	EB	REVISED PER CITY COMMENTS			
9-16-04	EB	REVISED PER CITY COMMENTS			

BAX BAX ENGINEERING CO., INC.
 1052 South Cloverleaf Drive
 St. Peters, MO 63376-6445
 Phone: 636-928-5552
 Fax: 636-928-1718

PREPARED FOR:
HYLAND GREEN LLC

PROJECT NAME:
KOCH ROAD RELOCATION
 PROJECT NO.: 98-1029.30 DATE: 05/20/2004

PROFILE SHEET

DISCLAIMER OF RESPONSIBILITY
 I hereby certify that the documents intended to be
 authorized by my seal are limited to this sheet,
 and I hereby disclaim any responsibility for all other
 drawings, specifications, estimates, reports or other
 documents or instruments relating to or intended to
 be used for any part or parts of the architectural or
 engineering project or survey.

Copyright 2004
 Bax Engineering Company, Inc.
 All Rights Reserved