


BEING PART
OF PARCEL 6
261,360 sq. ft.
6 Ac.±

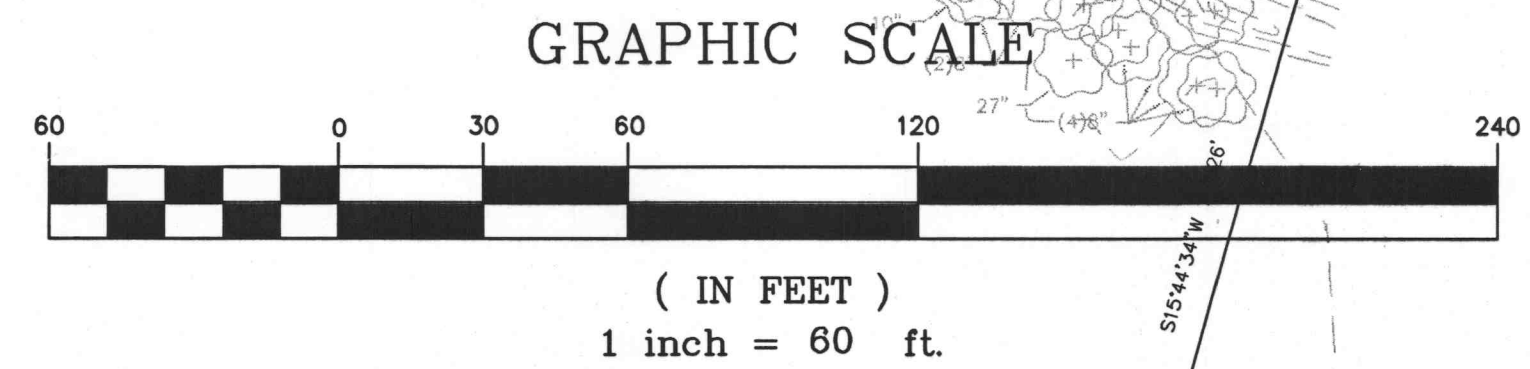

REPRESENTS
PROPOSED CURB
LOCATIONS


REPRESENTS
PROPOSED BUILDING
FOOTPRINT

03/19/03 O'FALLON COMMENTS

LAKESIDE SHOPPES
EXISTING CONDITIONS PLAN

**STOCK & ASSOCIATES
CONSULTING ENGINEERS, INC.**

425 NORTH NEW BALLAS ROAD
SUITE 165
ST. LOUIS, MO. 63141
PH. (314) 432-8100
FAX (314) 432-8171
e-mail: general@stockassoc.com

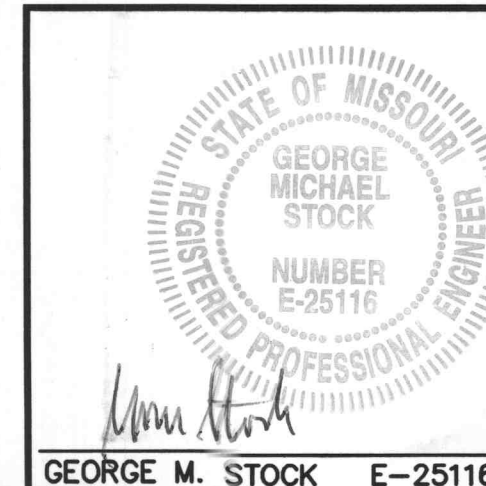

DRAWN BY: J.T.R.	DATE: 11/21/02	CHECKED BY: G.M.S.	DATE: 11/21/02	JOB NUMBER: 202-2777	SHEET: C4 of 25
---------------------	-------------------	-----------------------	-------------------	-------------------------	--------------------