

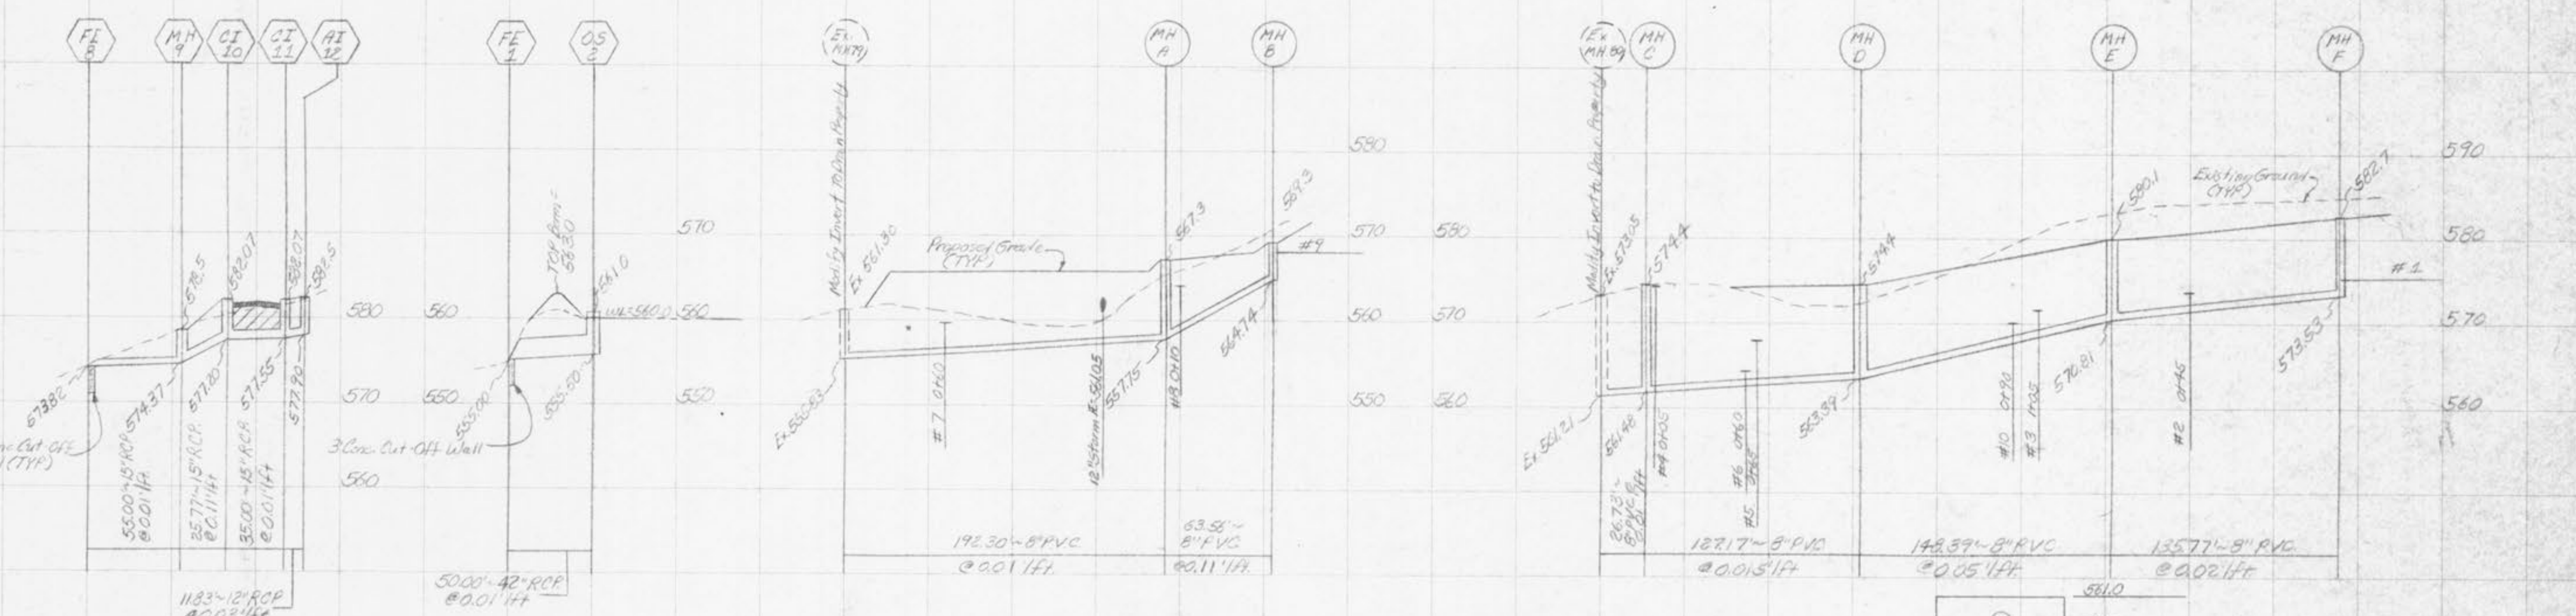
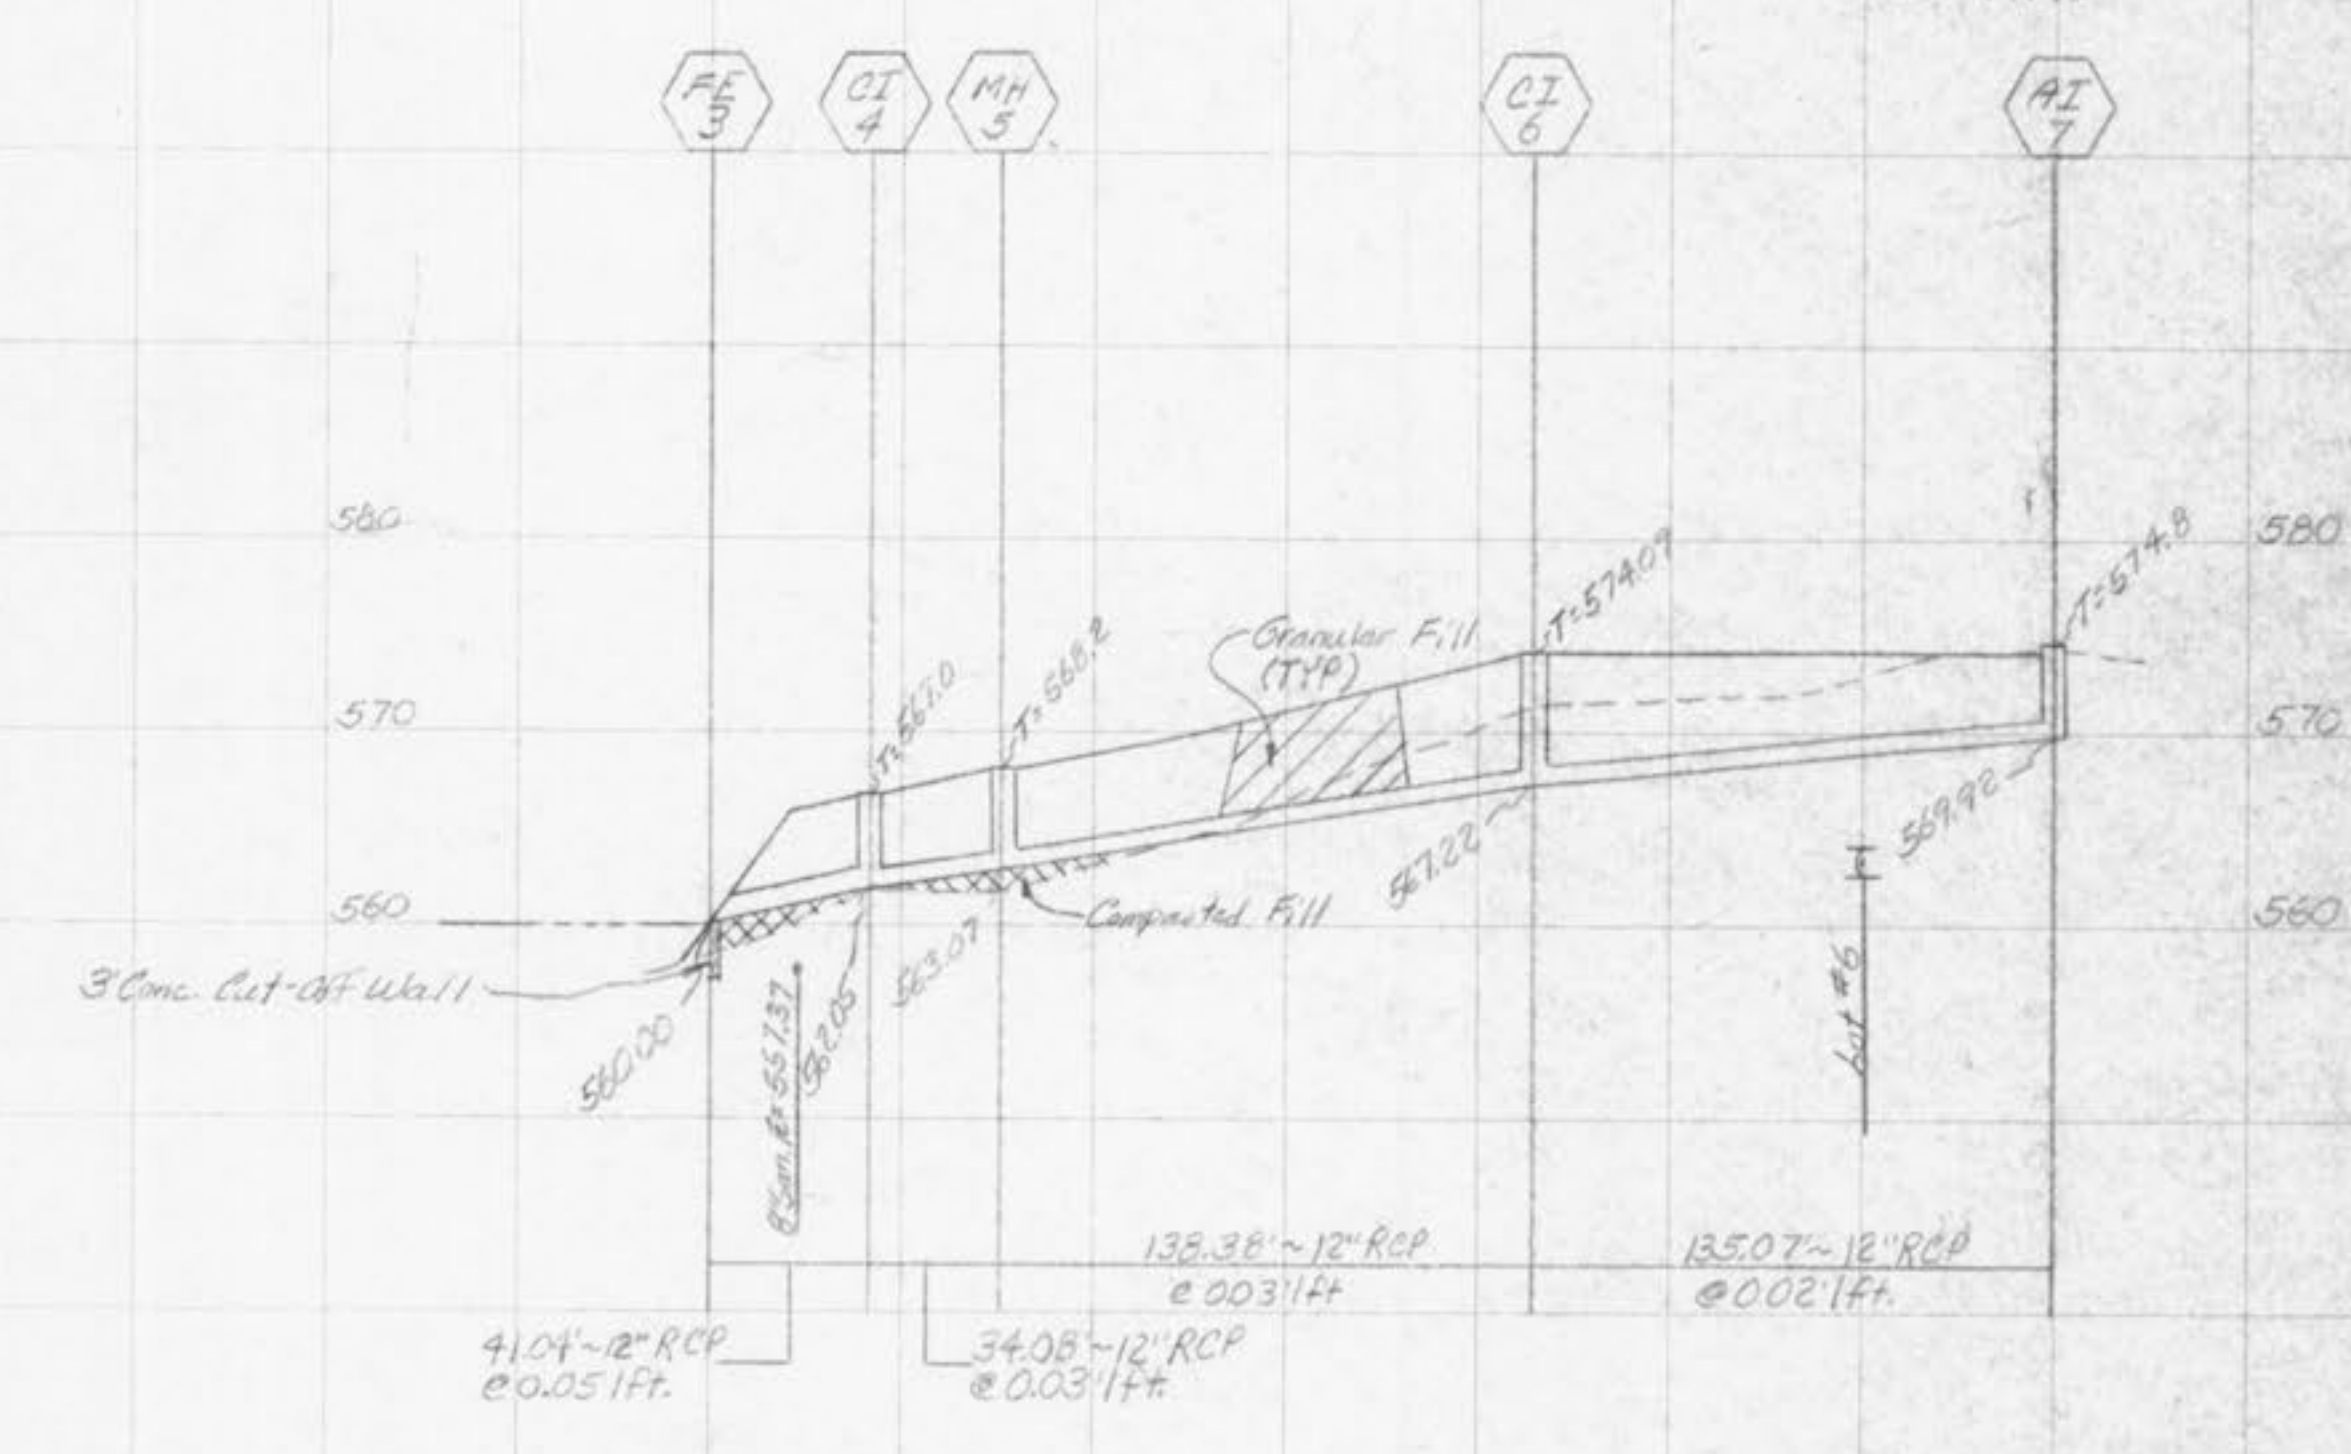


Scale: Horiz. 1"=50'  
Vert. 1"=10'

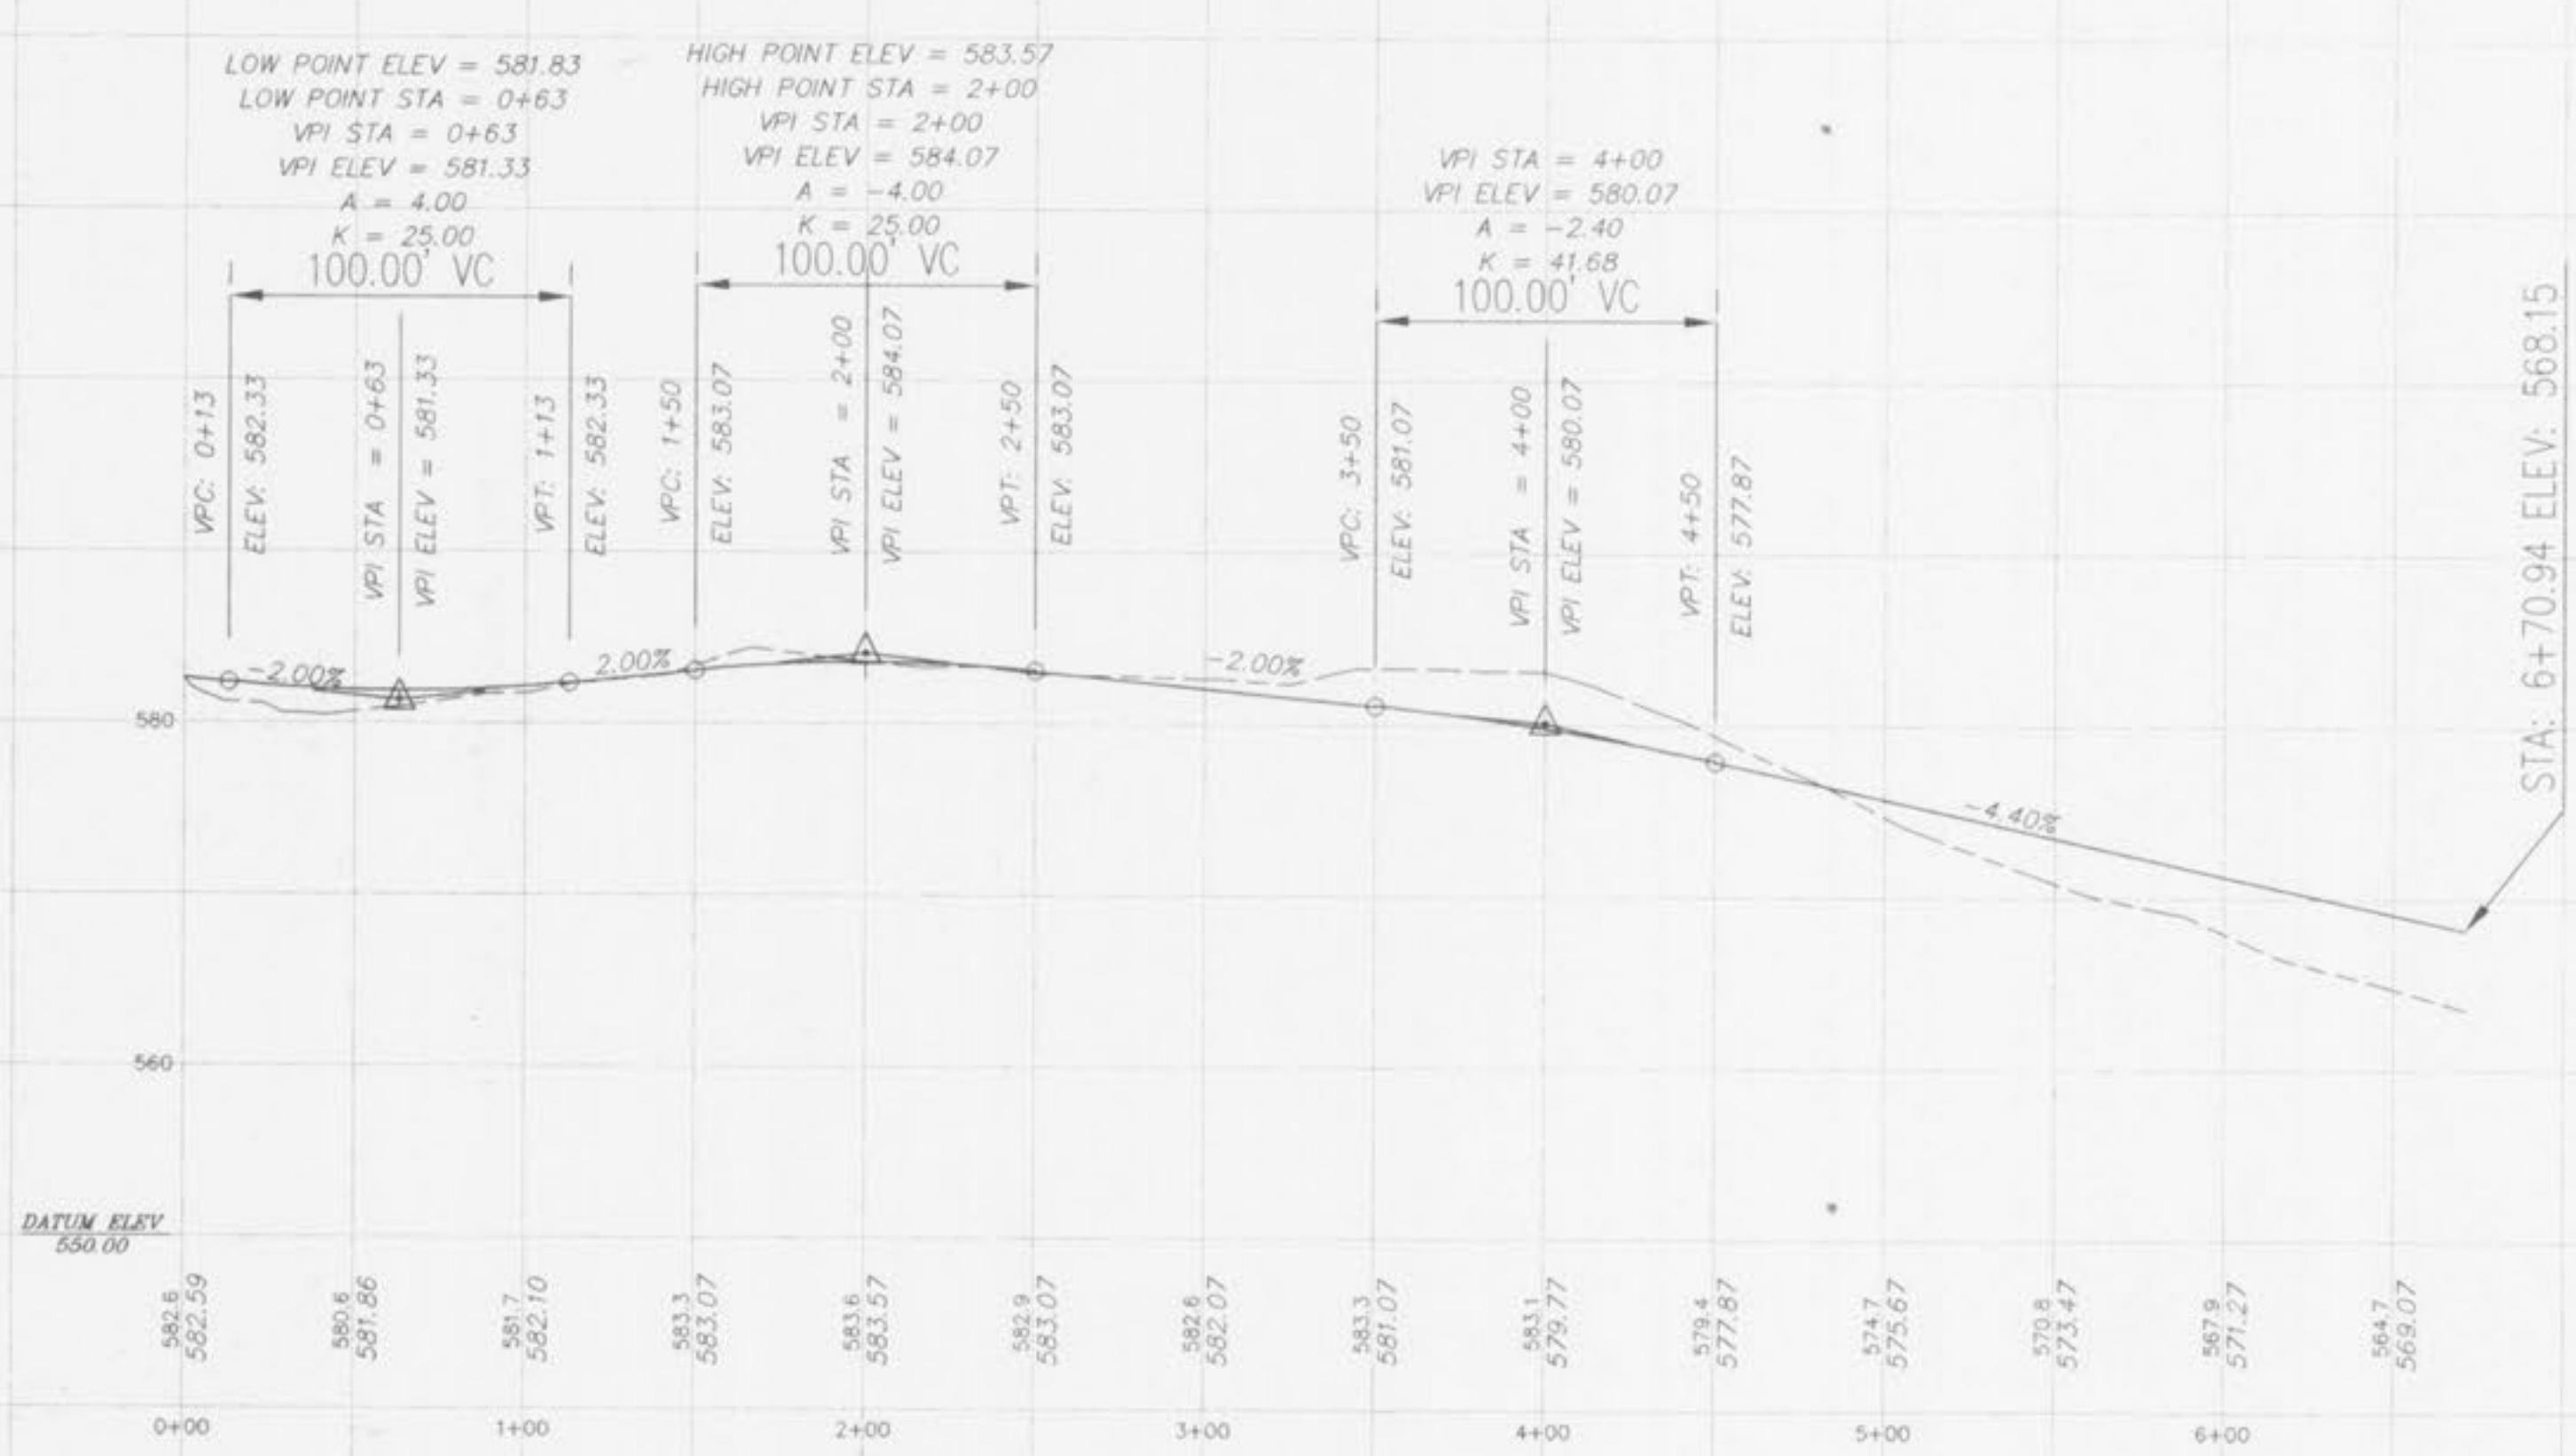

The Overflow Structure is to be a Standard 42" Diameter Manhole (Proport) without a Top #4 Bars @ 6" O.C. to be Bolted Down Across the Top And a 8" Diameter Orifice at Elevation 560.0.

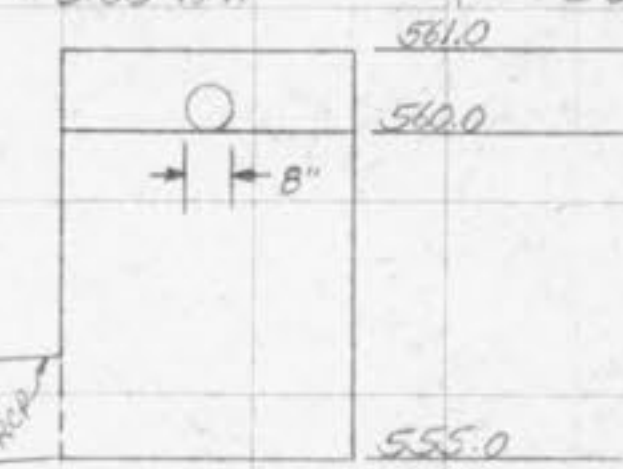

SIDEVIEW N.T.S.

OVERFLOW STRUCTURE 2  
N.T.S.