



CONCRETE DOUBLE STREET INLET W/PRE CAST CONCRETE UNIT A

METROPOLITAN ST. LOUIS SEWER DISTRICT Standard Details of Sewer Construction
Dr. R.G.W. Ch. J.C.K. 1992 SHEET 39

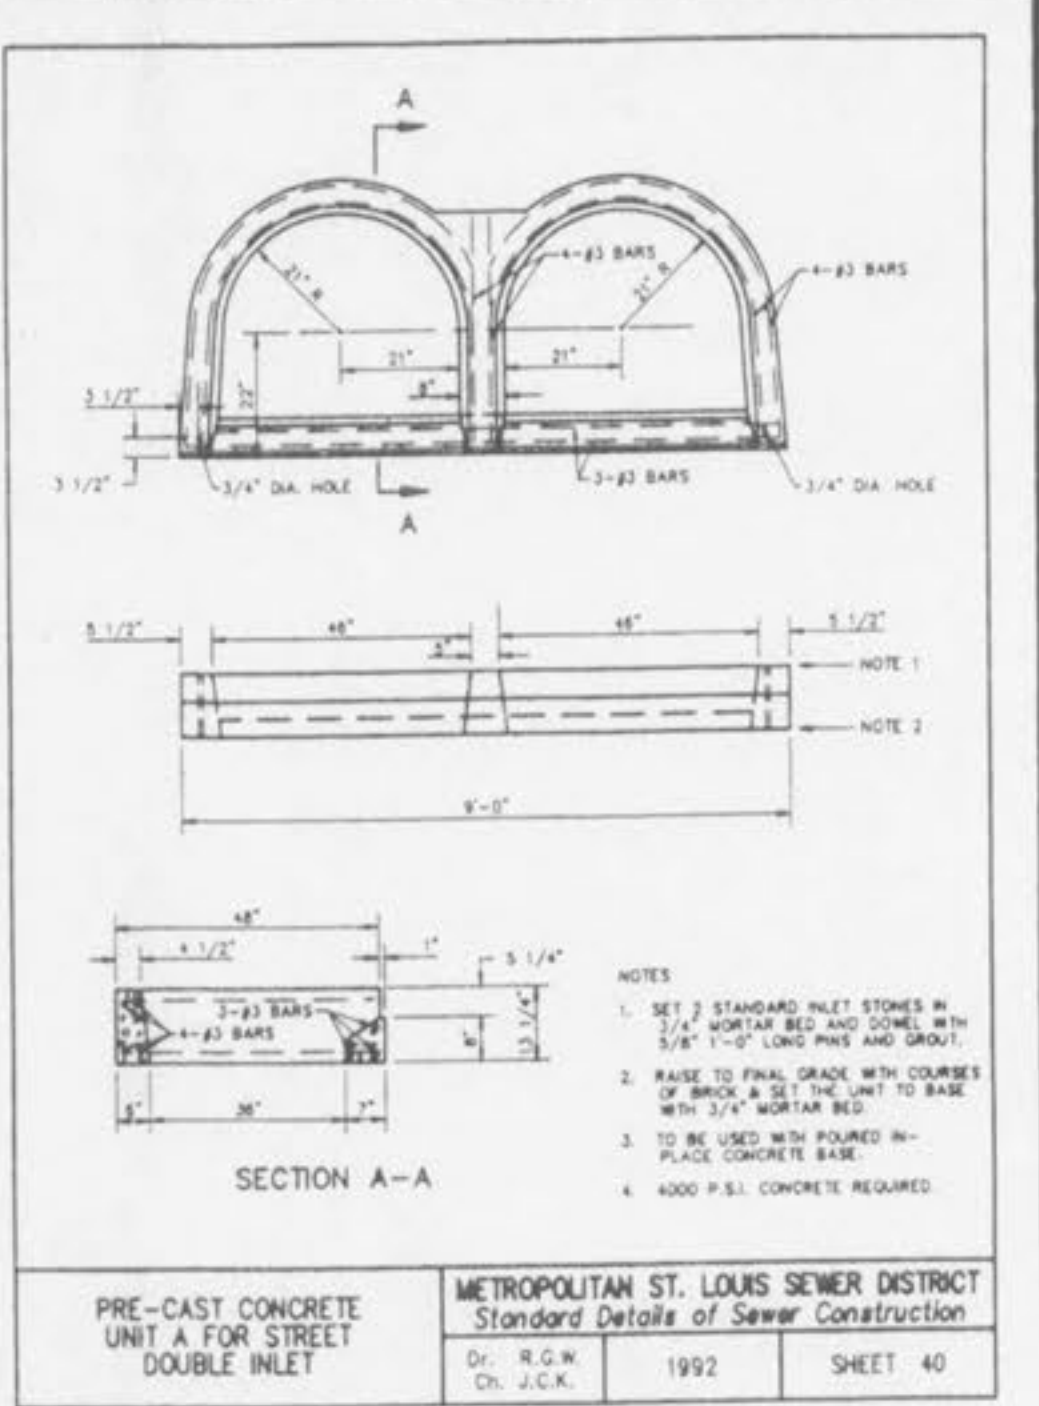


PRE-CAST CONCRETE UNIT A FOR STREET DOUBLE INLET

METROPOLITAN ST. LOUIS SEWER DISTRICT Standard Details of Sewer Construction
Dr. R.G.W. Ch. J.C.K. 1992 SHEET 40

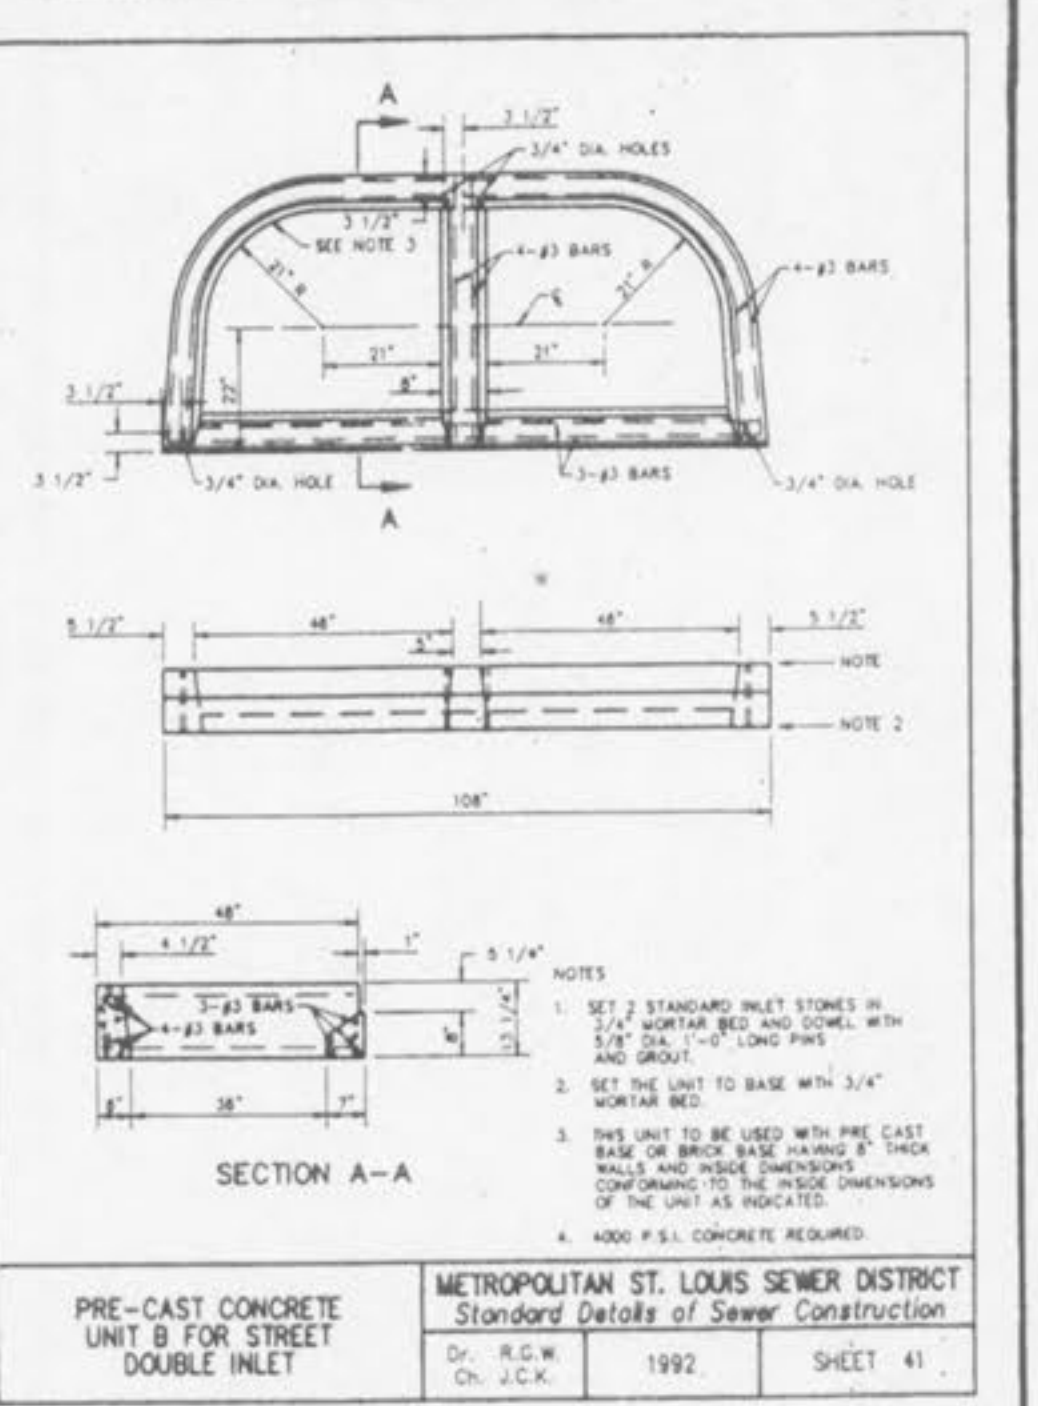


PRE-CAST CONCRETE UNIT B FOR STREET DOUBLE INLET

METROPOLITAN ST. LOUIS SEWER DISTRICT Standard Details of Sewer Construction
Dr. R.G.W. Ch. J.C.K. 1992 SHEET 41

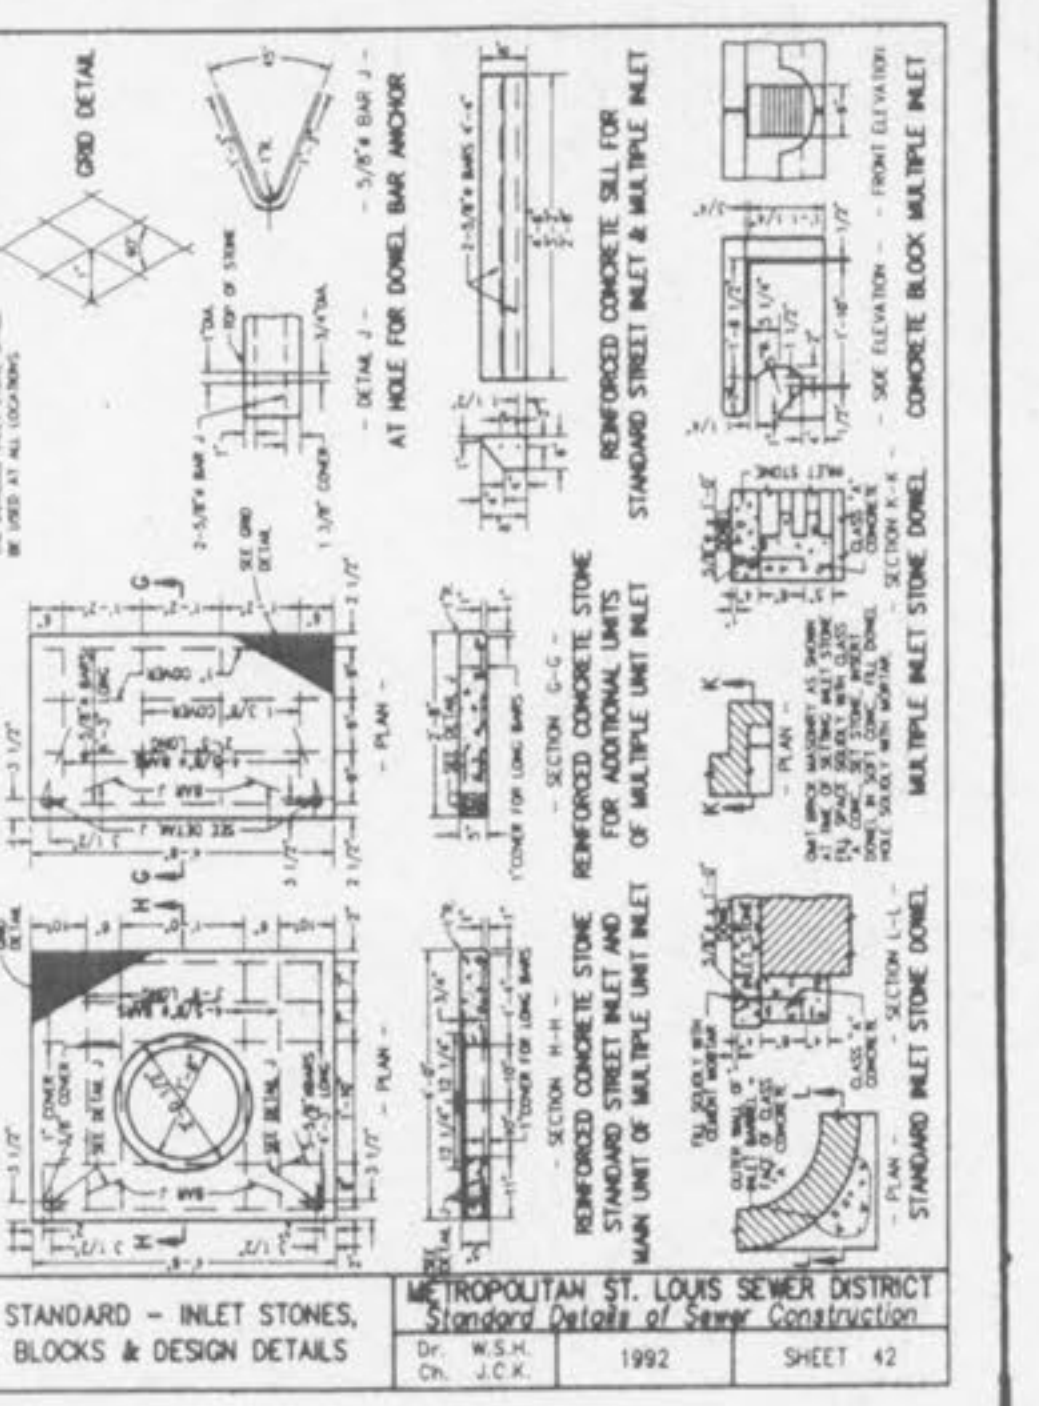


STANDARD - INLET STONES, BLOCKS & DESIGN DETAILS

METROPOLITAN ST. LOUIS SEWER DISTRICT Standard Details of Sewer Construction
Dr. W.S.H. Ch. J.C.K. 1992 SHEET 42

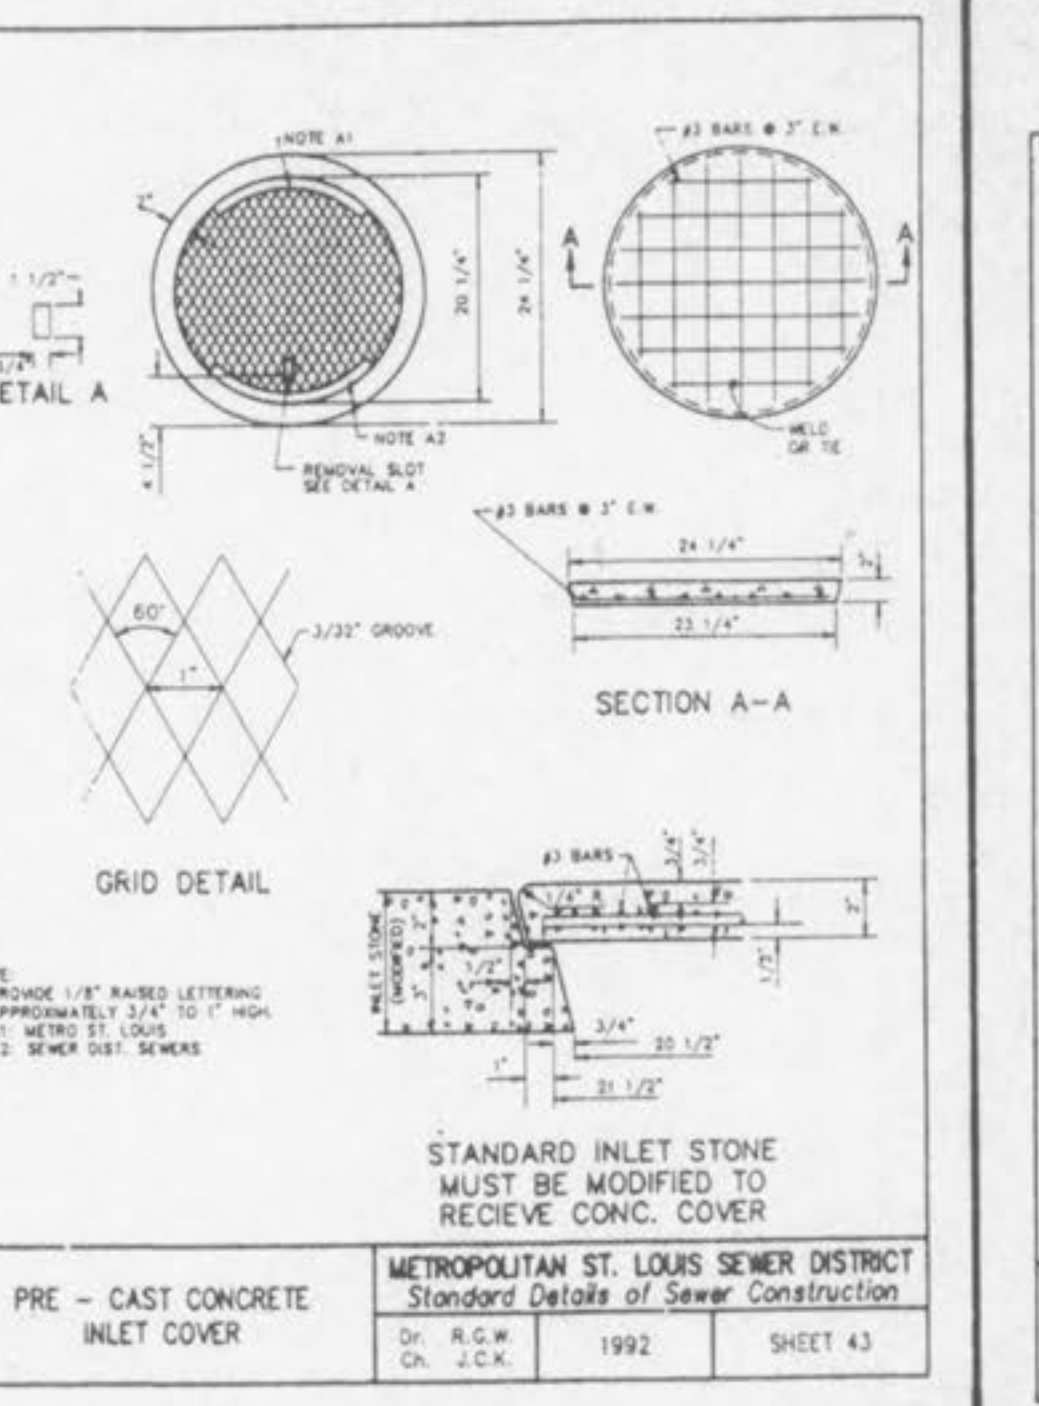


PRE-CAST CONCRETE INLET COVER

METROPOLITAN ST. LOUIS SEWER DISTRICT Standard Details of Sewer Construction
Dr. R.G.W. Ch. J.C.K. 1992 SHEET 43

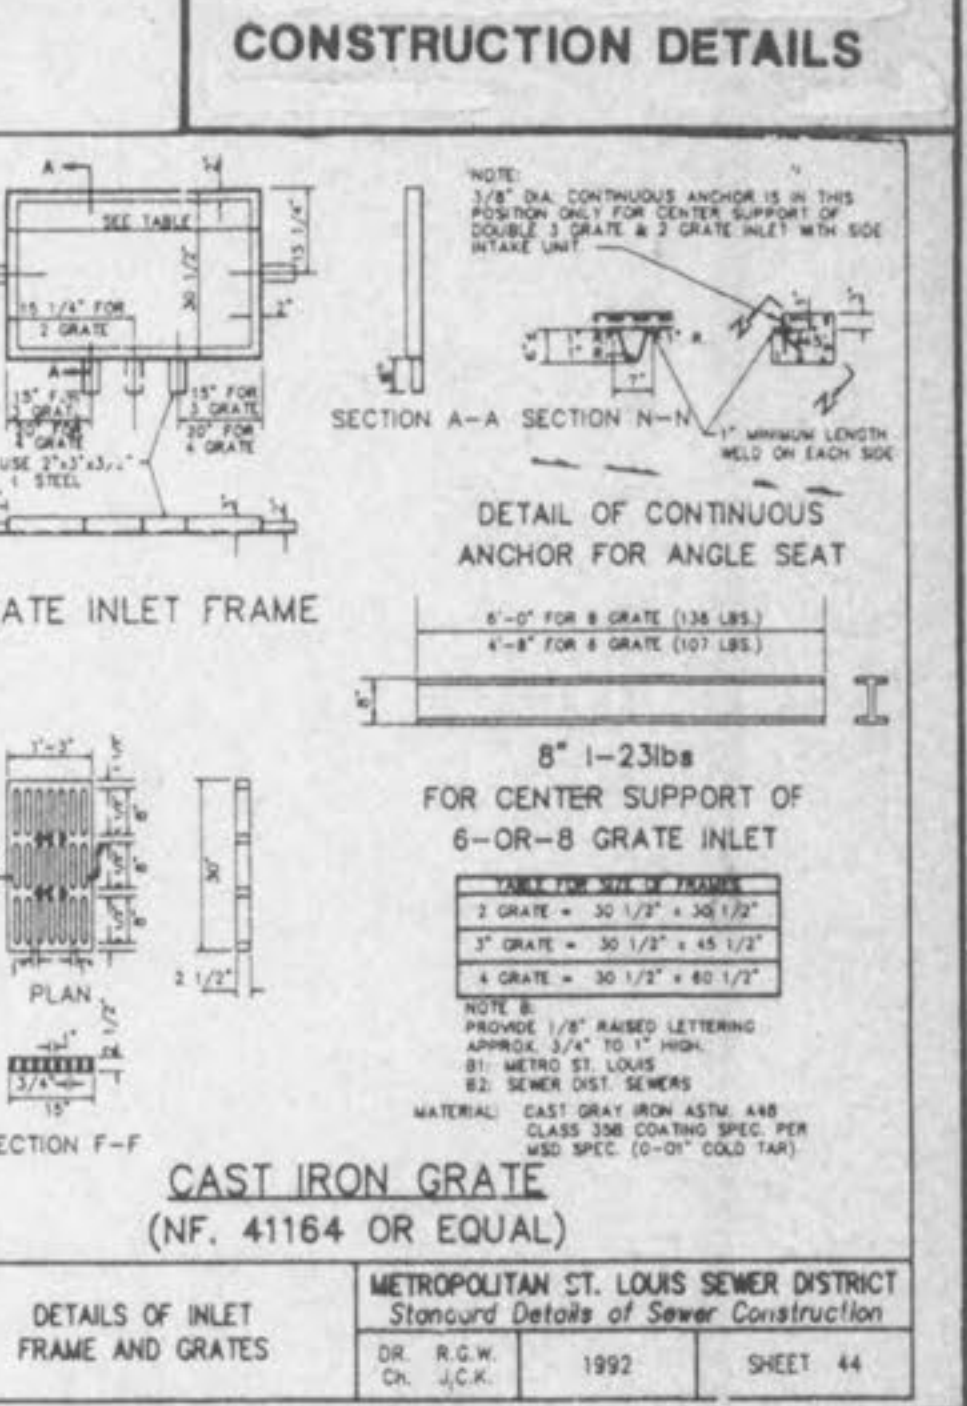


DETAILS OF INLET FRAME AND GRATES

METROPOLITAN ST. LOUIS SEWER DISTRICT Standard Details of Sewer Construction
Dr. R.G.W. Ch. J.C.K. 1992 SHEET 44

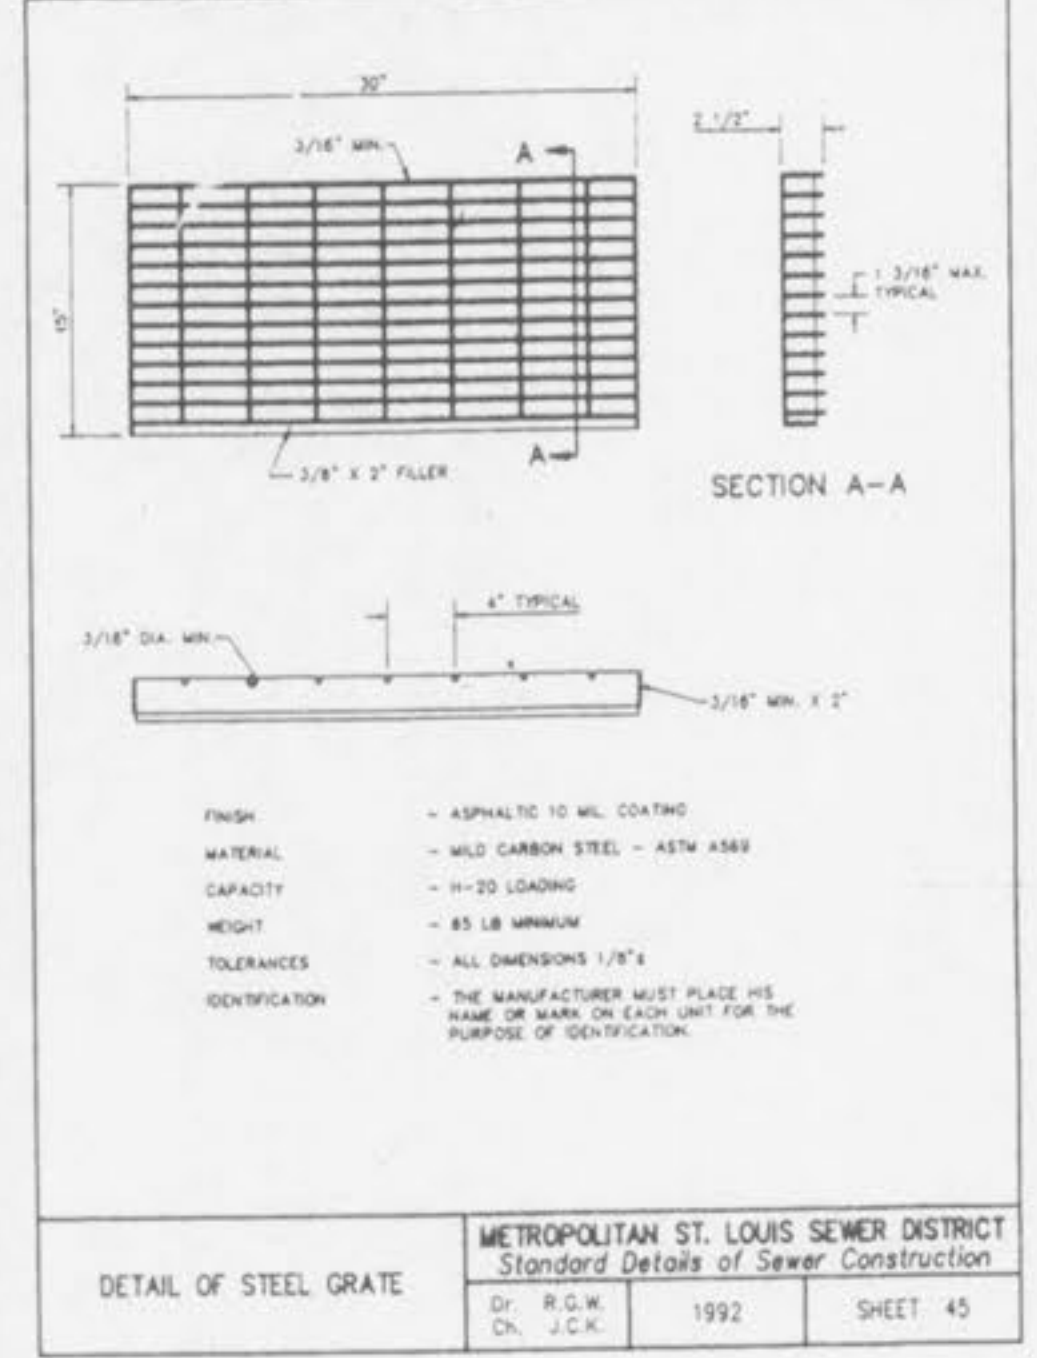


DETAIL OF STEEL GRATE

METROPOLITAN ST. LOUIS SEWER DISTRICT Standard Details of Sewer Construction
Dr. R.G.W. Ch. J.C.K. 1992 SHEET 45

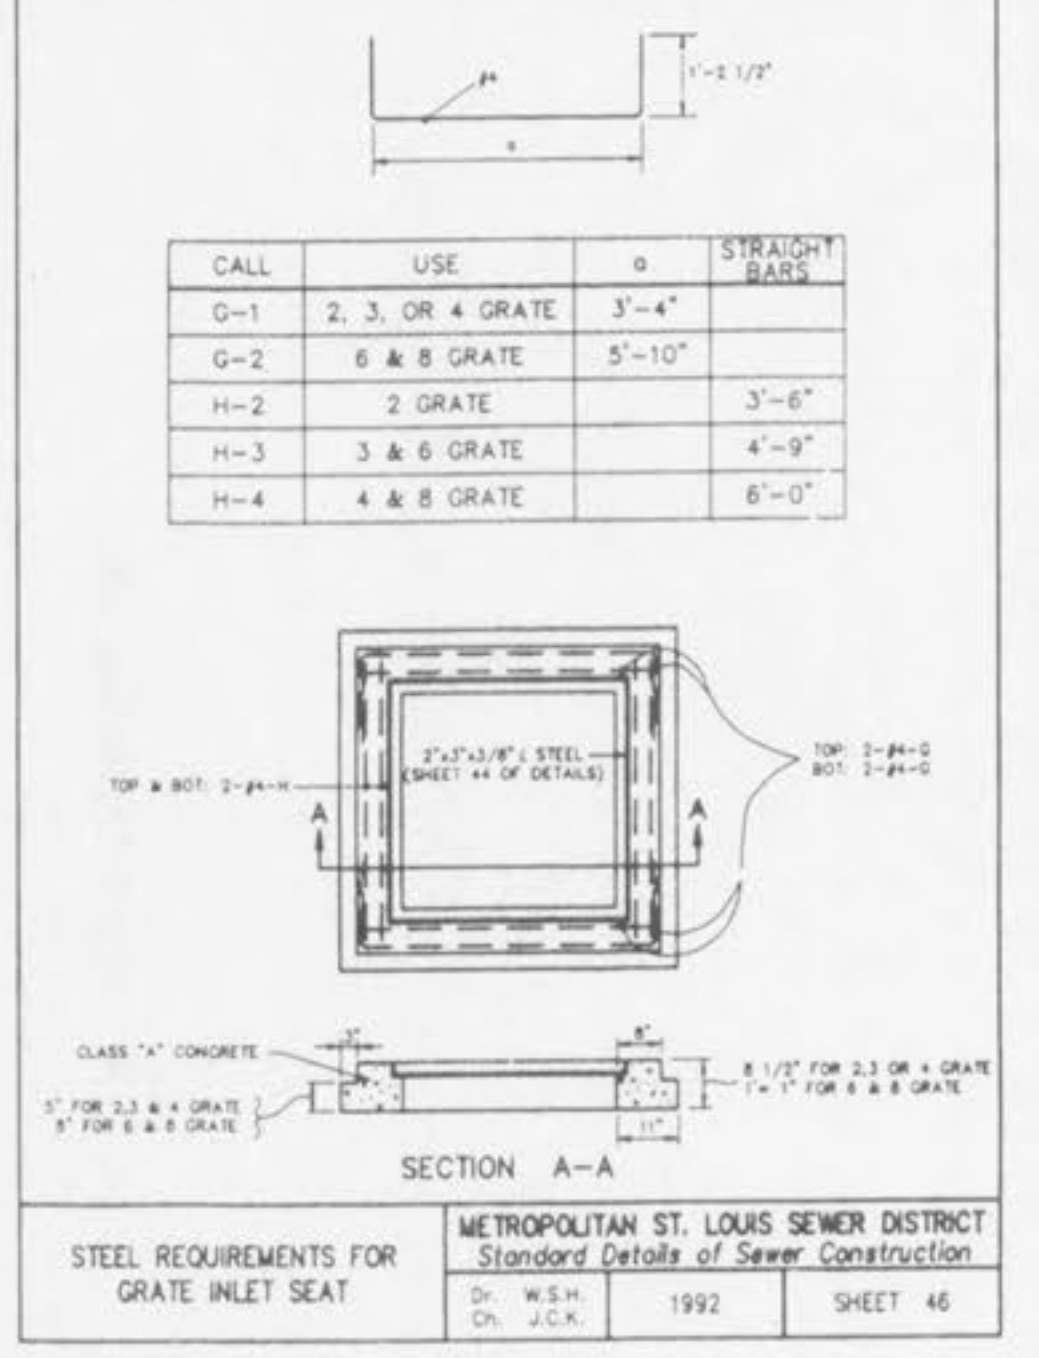


STEEL REQUIREMENTS FOR GRATE INLET SEAT

METROPOLITAN ST. LOUIS SEWER DISTRICT Standard Details of Sewer Construction
Dr. W.S.H. Ch. J.C.K. 1992 SHEET 46

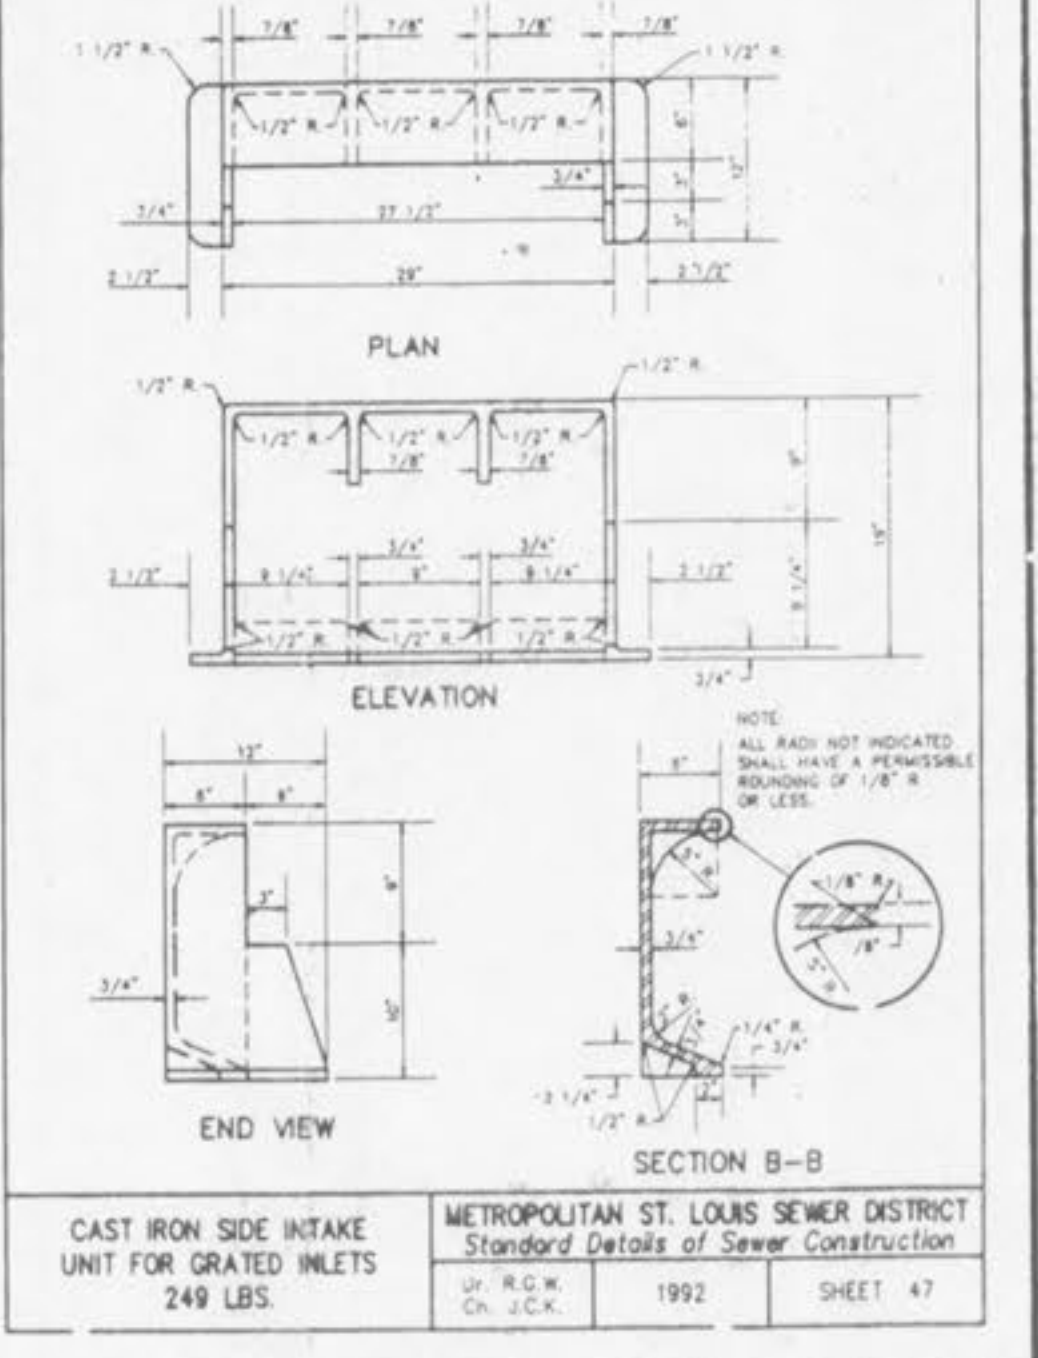


CAST IRON SIDE INTAKE UNIT FOR GRATED INLETS 240 LBS.

METROPOLITAN ST. LOUIS SEWER DISTRICT Standard Details of Sewer Construction
Dr. R.G.W. Ch. J.C.K. 1992 SHEET 47

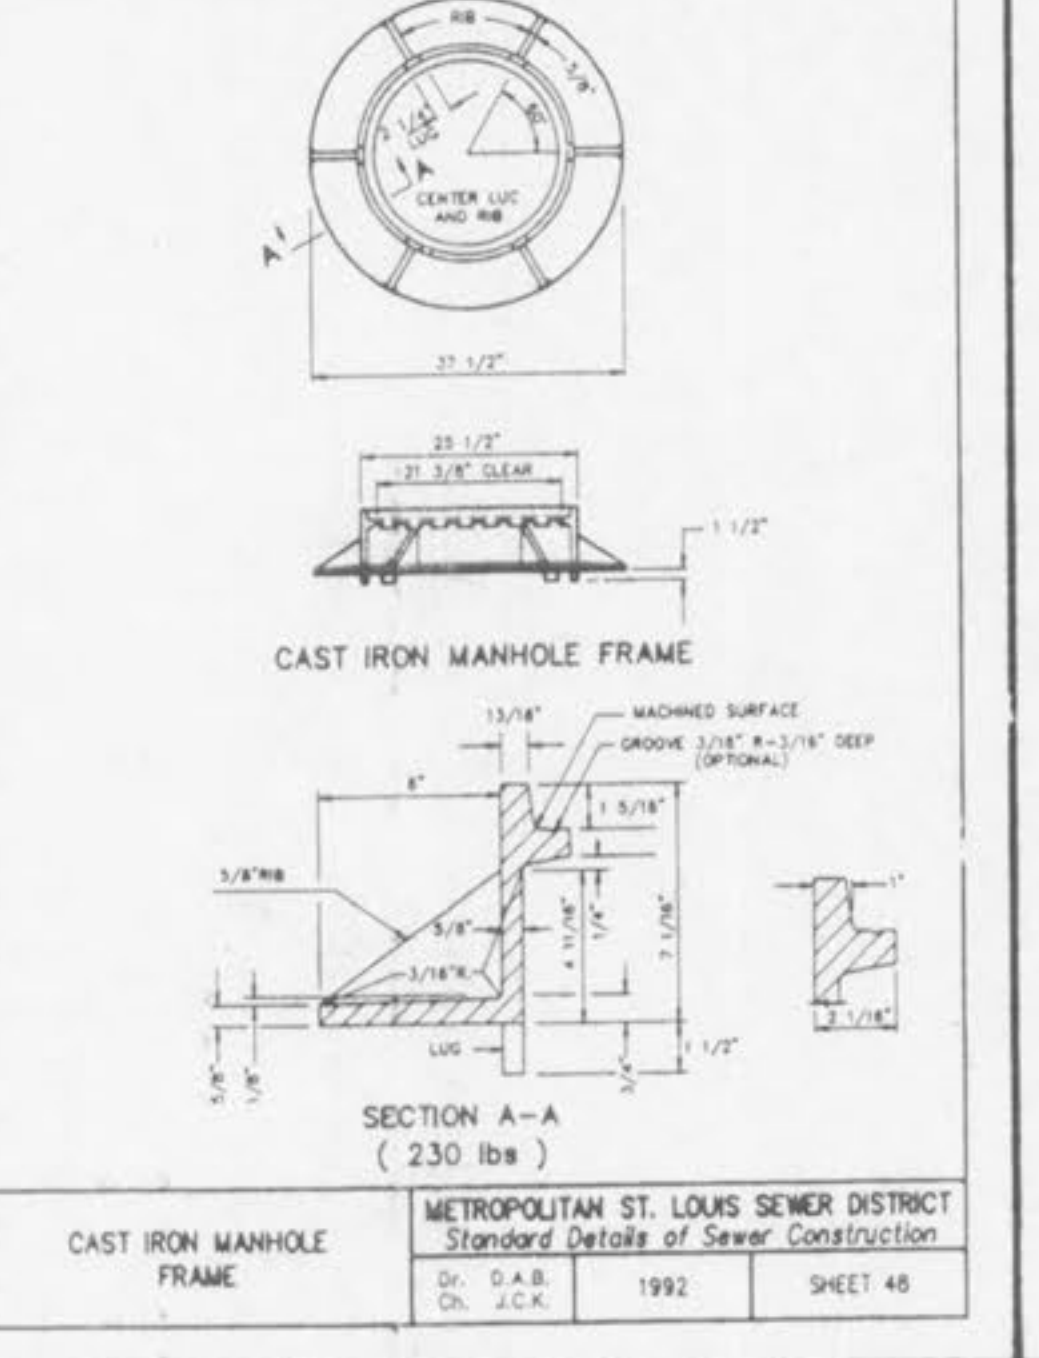


CAST IRON MANHOLE FRAME

METROPOLITAN ST. LOUIS SEWER DISTRICT Standard Details of Sewer Construction
Dr. D.A.B. Ch. J.C.K. 1992 SHEET 48

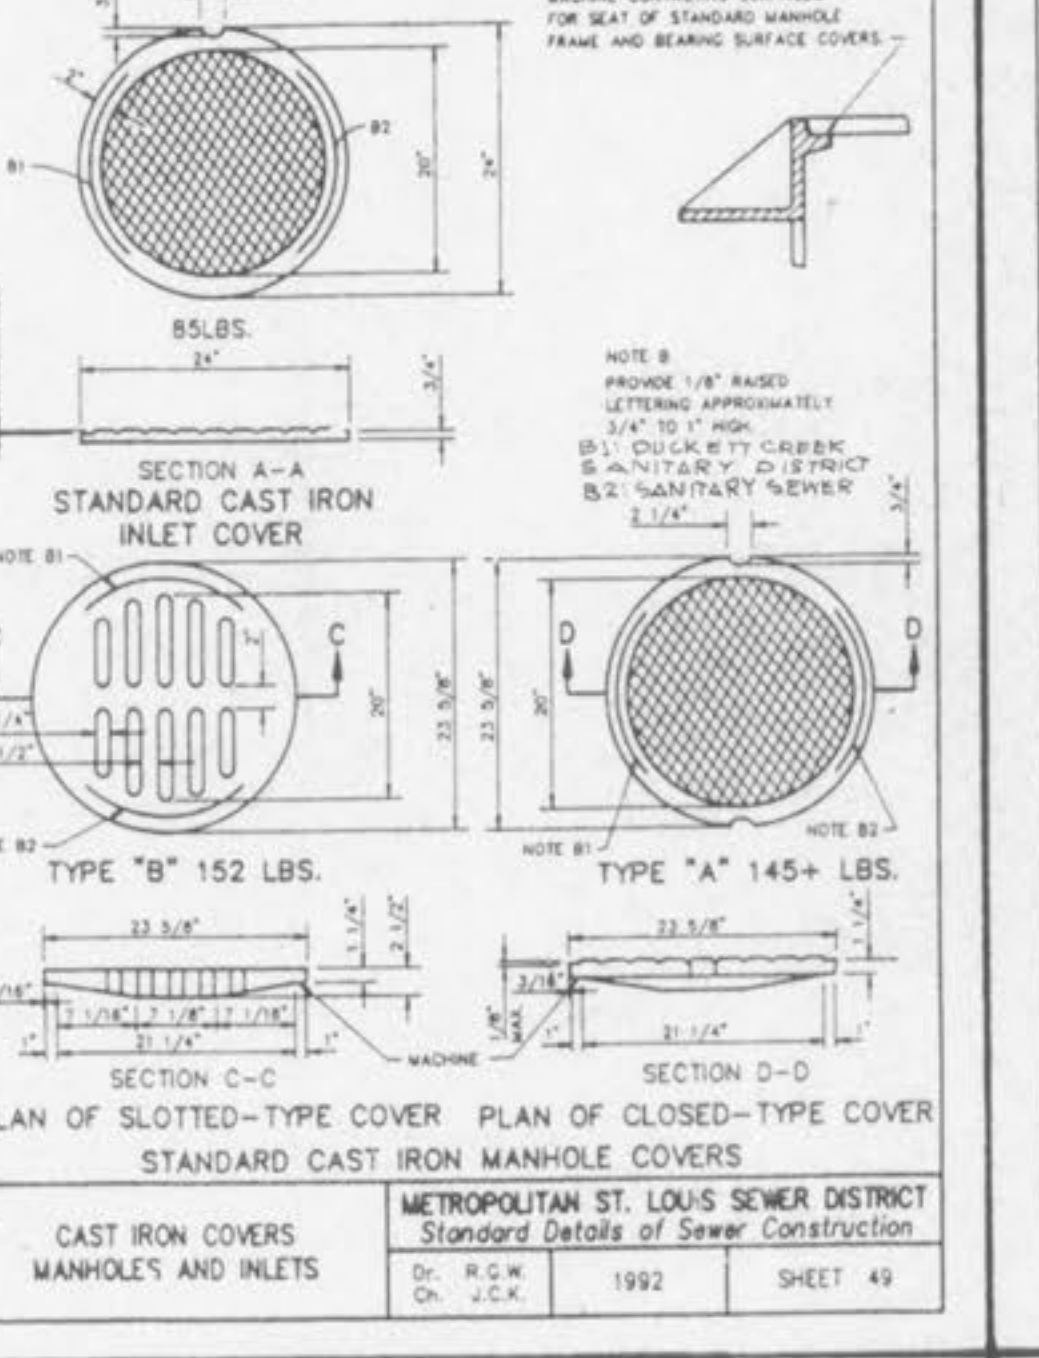


CAST IRON COVERS MANHOLES AND INLETS

METROPOLITAN ST. LOUIS SEWER DISTRICT Standard Details of Sewer Construction
Dr. R.G.W. Ch. J.C.K. 1992 SHEET 49

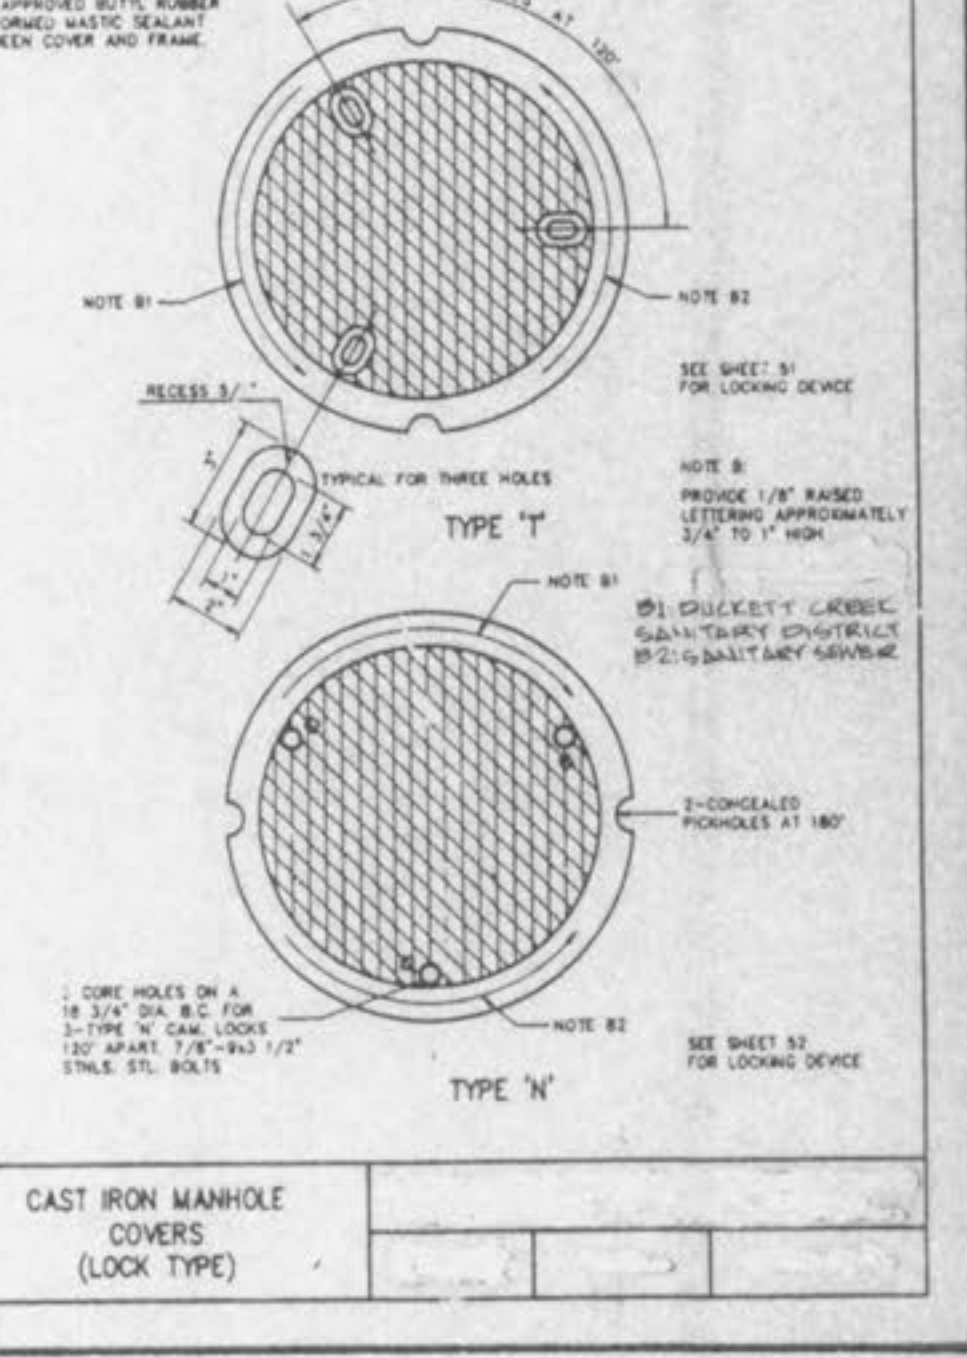


CAST IRON MANHOLE COVERS (LOCK TYPE)

METROPOLITAN ST. LOUIS SEWER DISTRICT Standard Details of Sewer Construction
Dr. R.G.W. Ch. J.C.K. 1992 SHEET 50

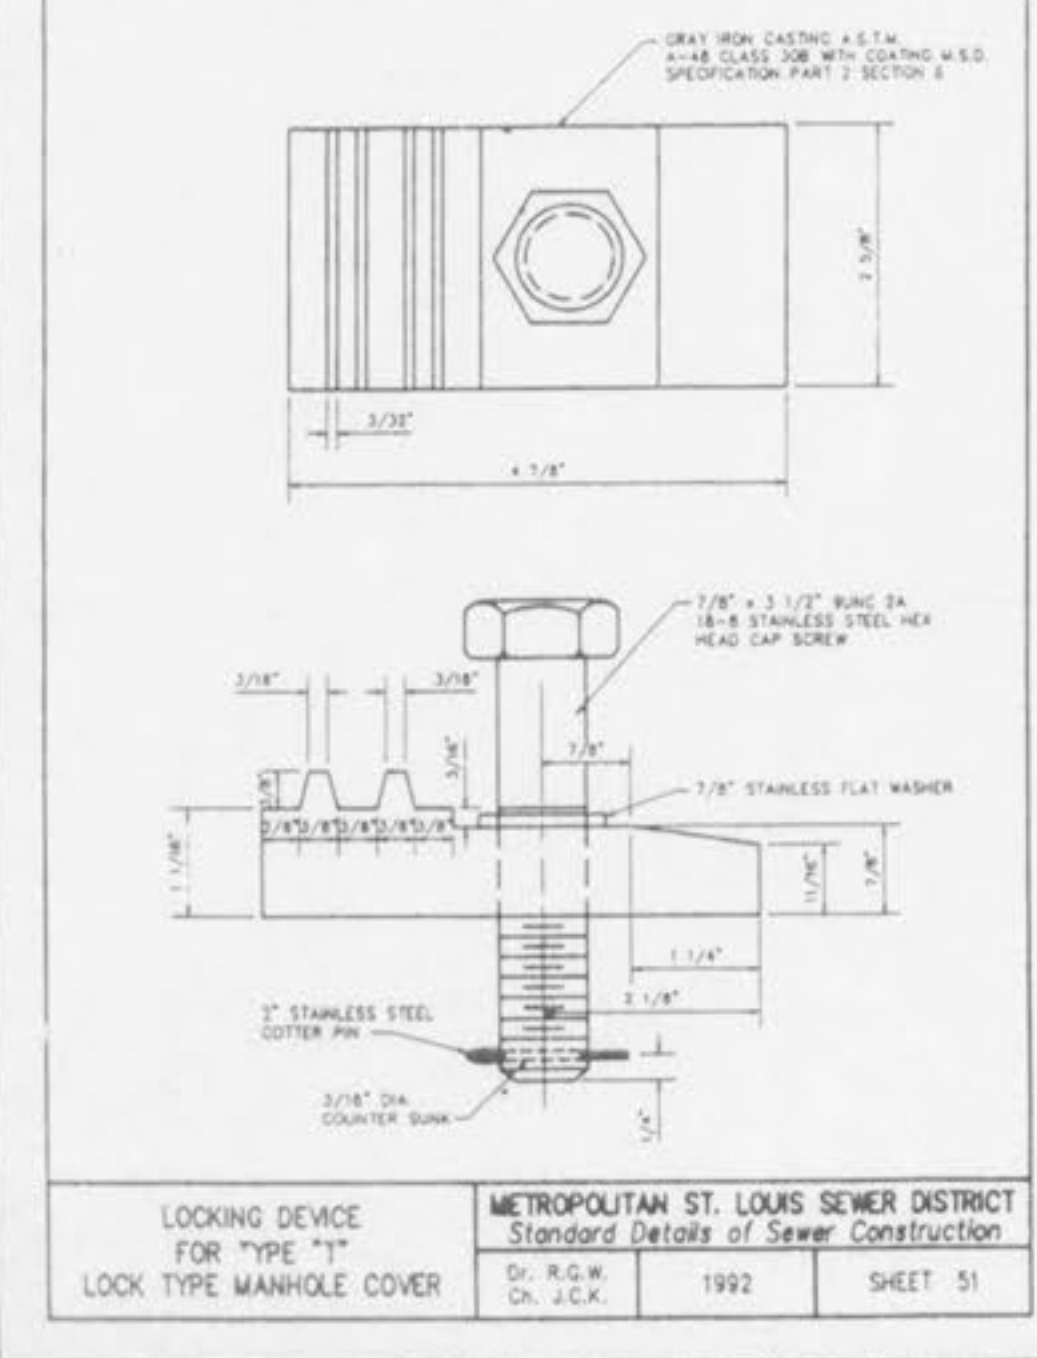


LOCKING DEVICE FOR TYPE T LOCK TYPE MANHOLE COVER

METROPOLITAN ST. LOUIS SEWER DISTRICT Standard Details of Sewer Construction
Dr. R.G.W. Ch. J.C.K. 1992 SHEET 51

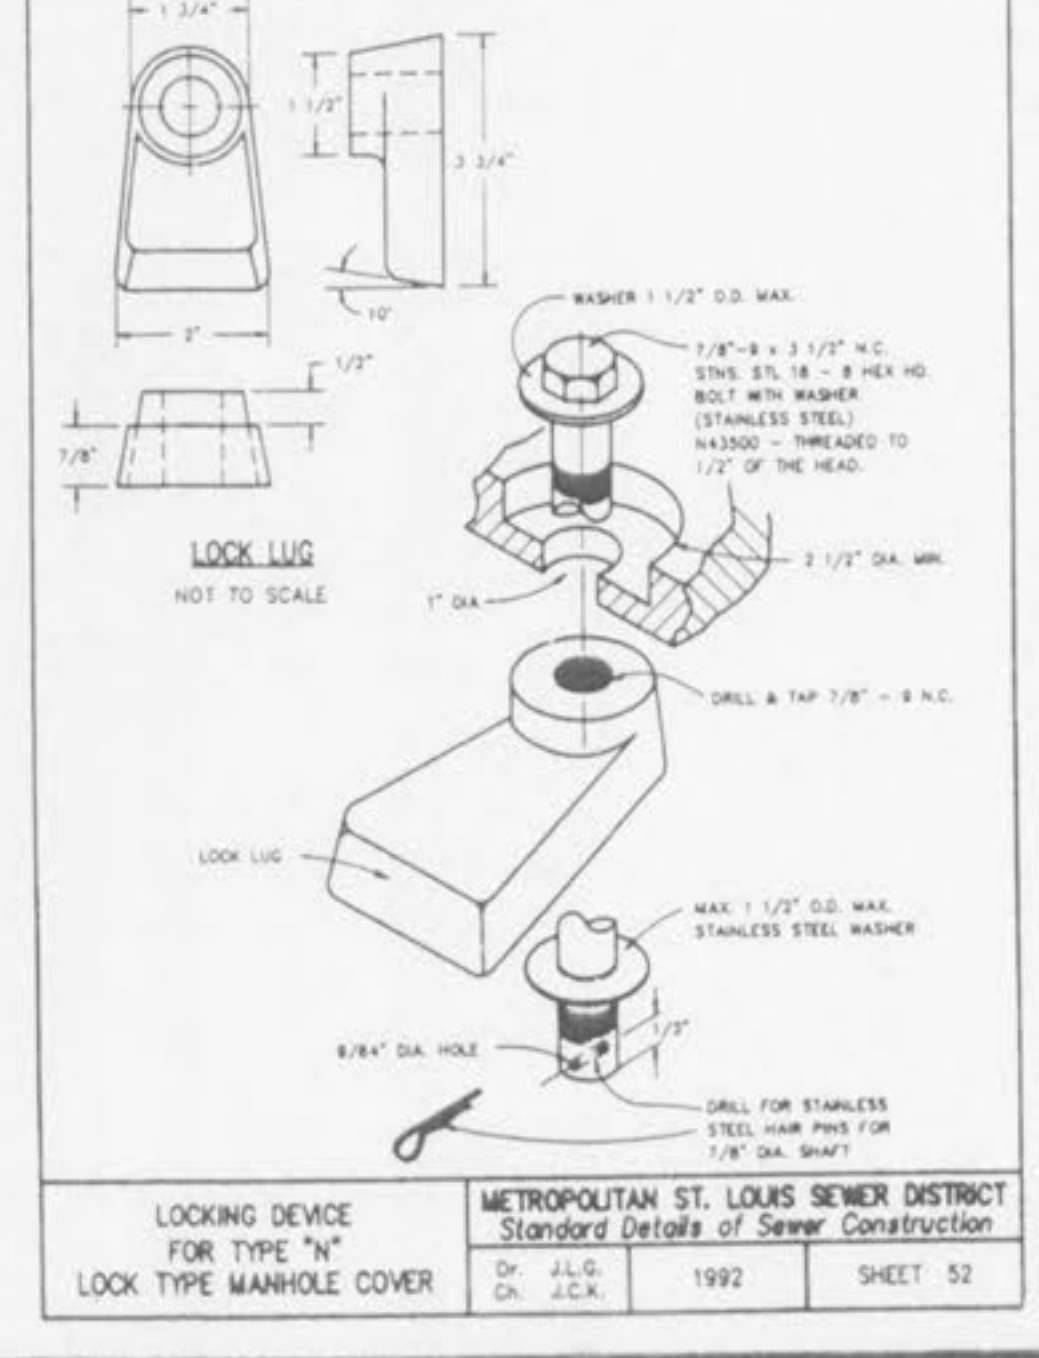


LOCKING DEVICE FOR TYPE N LOCK TYPE MANHOLE COVER

METROPOLITAN ST. LOUIS SEWER DISTRICT Standard Details of Sewer Construction
Dr. J.L.G. Ch. J.C.K. 1992 SHEET 52

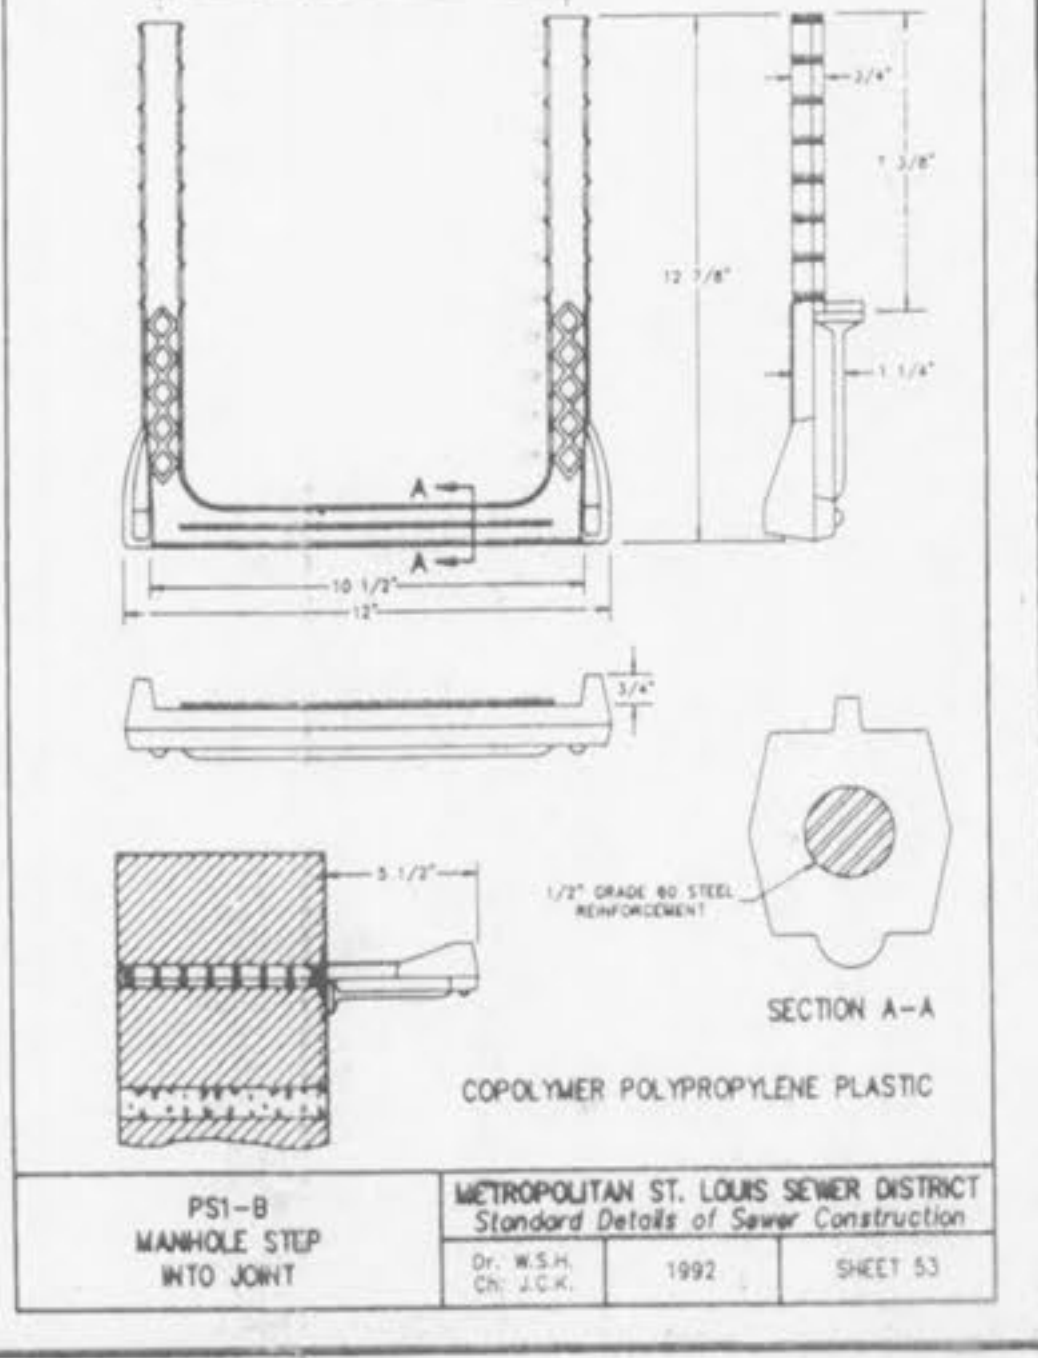


PSI-B MANHOLE STEP INTO JOINT

METROPOLITAN ST. LOUIS SEWER DISTRICT Standard Details of Sewer Construction
Dr. W.S.H. Ch. J.C.K. 1992 SHEET 53

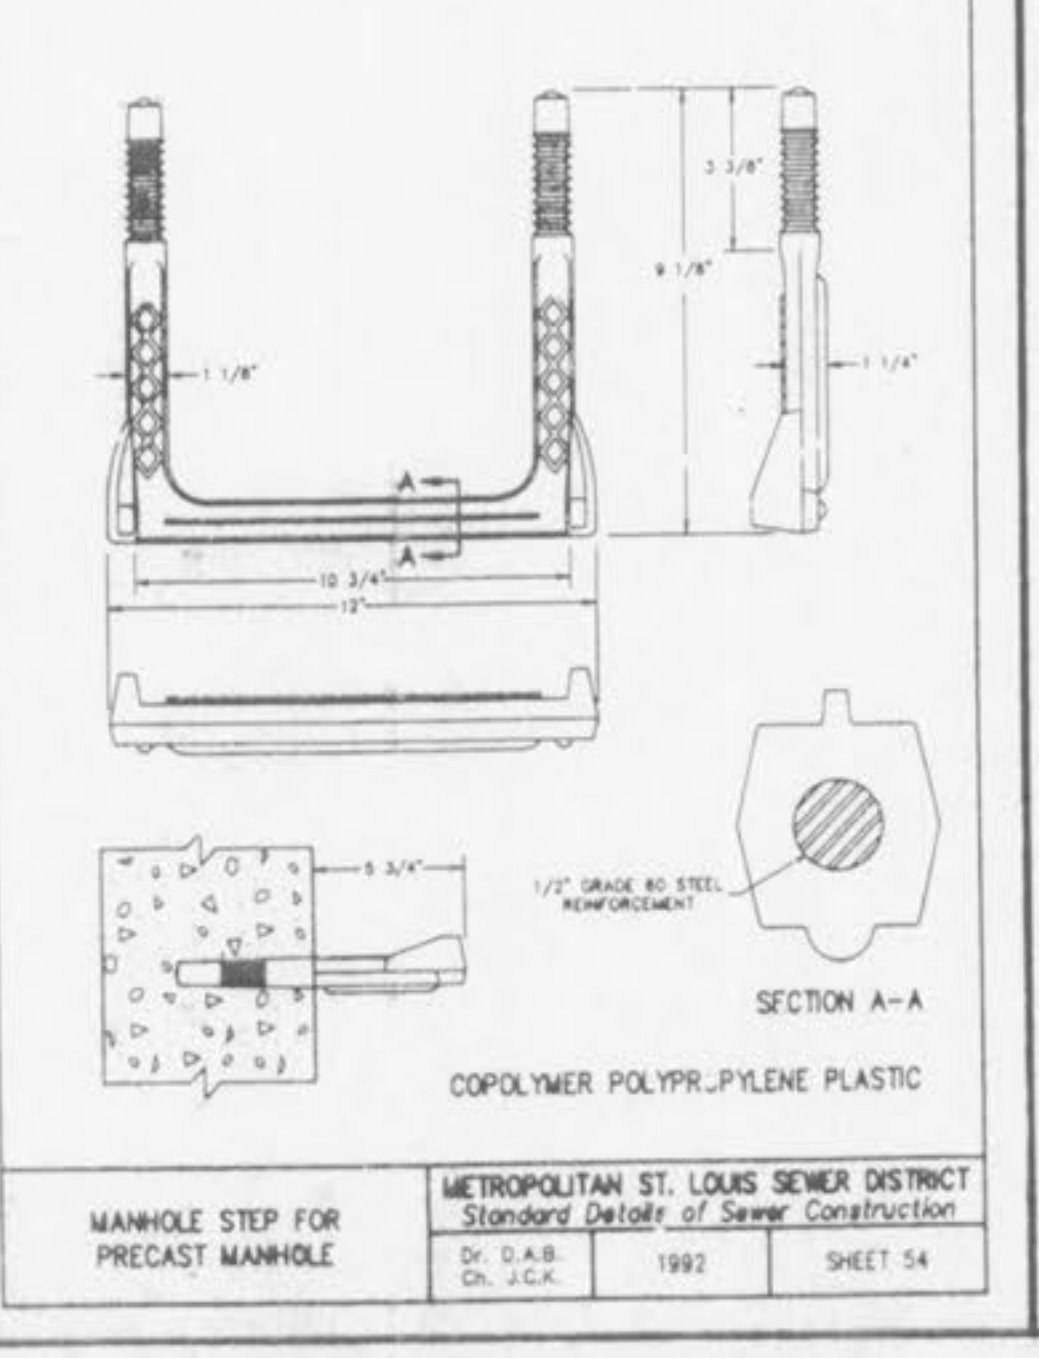


MANHOLE STEP FOR PRECAST MANHOLE

METROPOLITAN ST. LOUIS SEWER DISTRICT Standard Details of Sewer Construction
Dr. D.A.B. Ch. J.C.K. 1992 SHEET 54

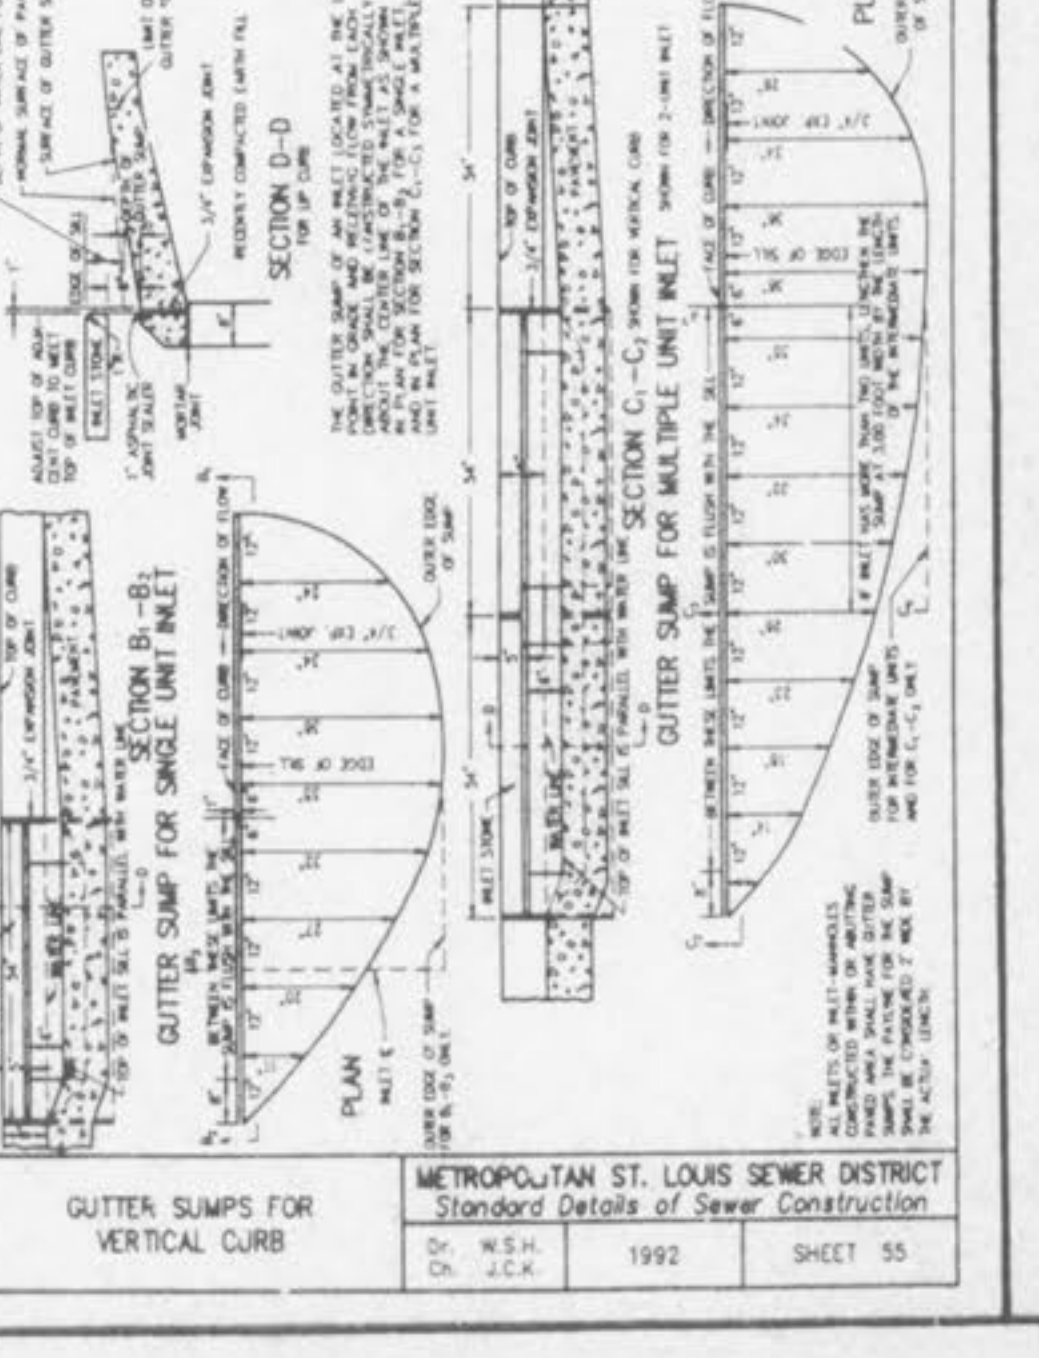

GUTTER SUMPS FOR VERTICAL CURB

METROPOLITAN ST. LOUIS SEWER DISTRICT Standard Details of Sewer Construction
Dr. W.S.H. Ch. J.C.K. 1992 SHEET 55

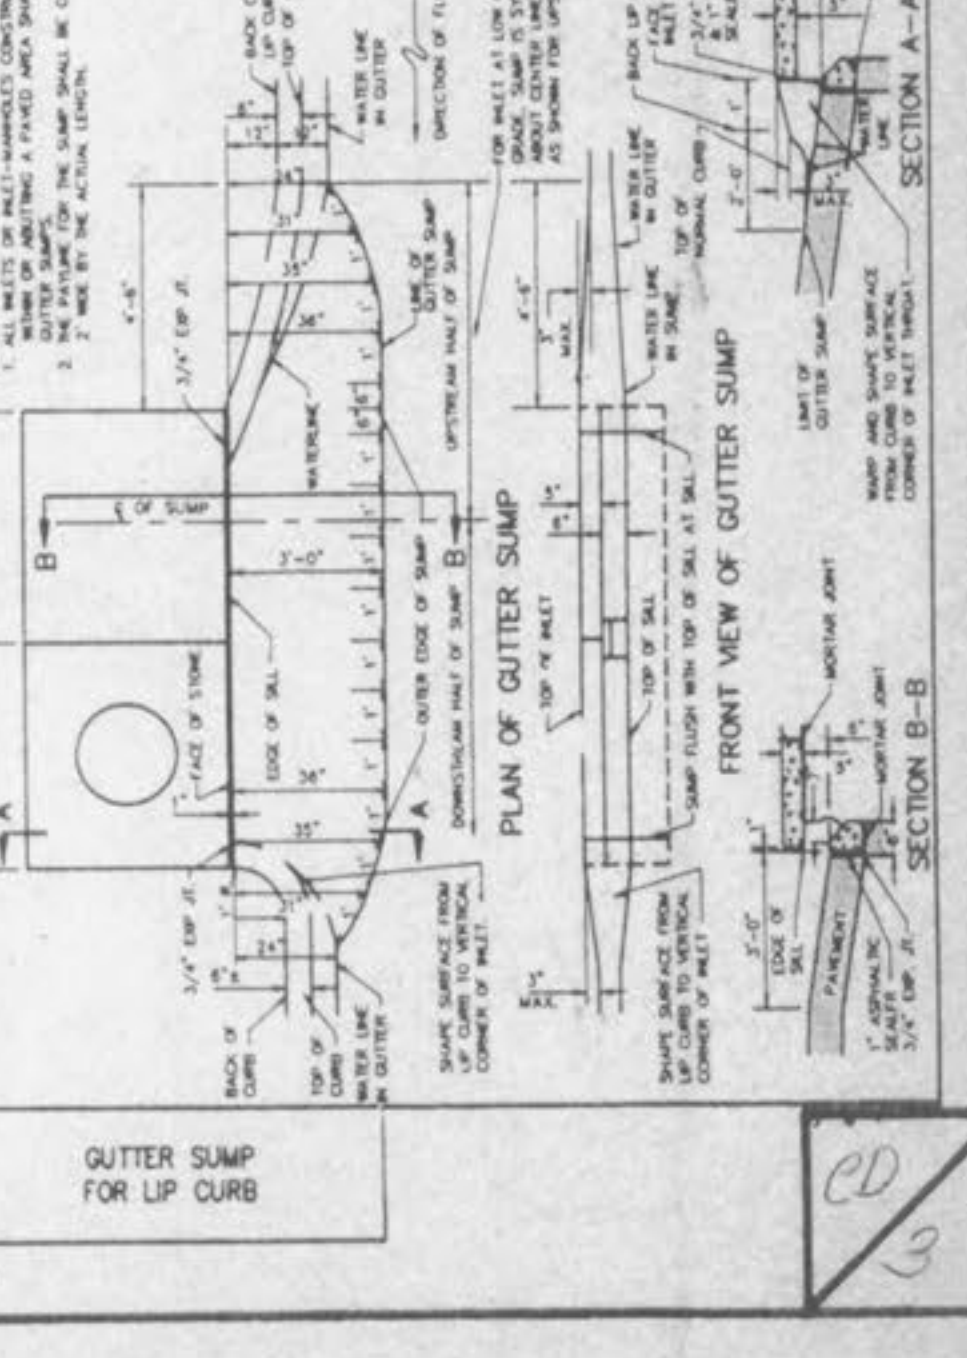

GUTTER SUMP FOR LIP CURB

METROPOLITAN ST. LOUIS SEWER DISTRICT Standard Details of Sewer Construction
Dr. W.S.H. Ch. J.C.K. 1992 SHEET 56