




SANITARY SEWER PROFILE
 SCALES:
 HORIZ. 1"=50'
 VERT. 1"=10'

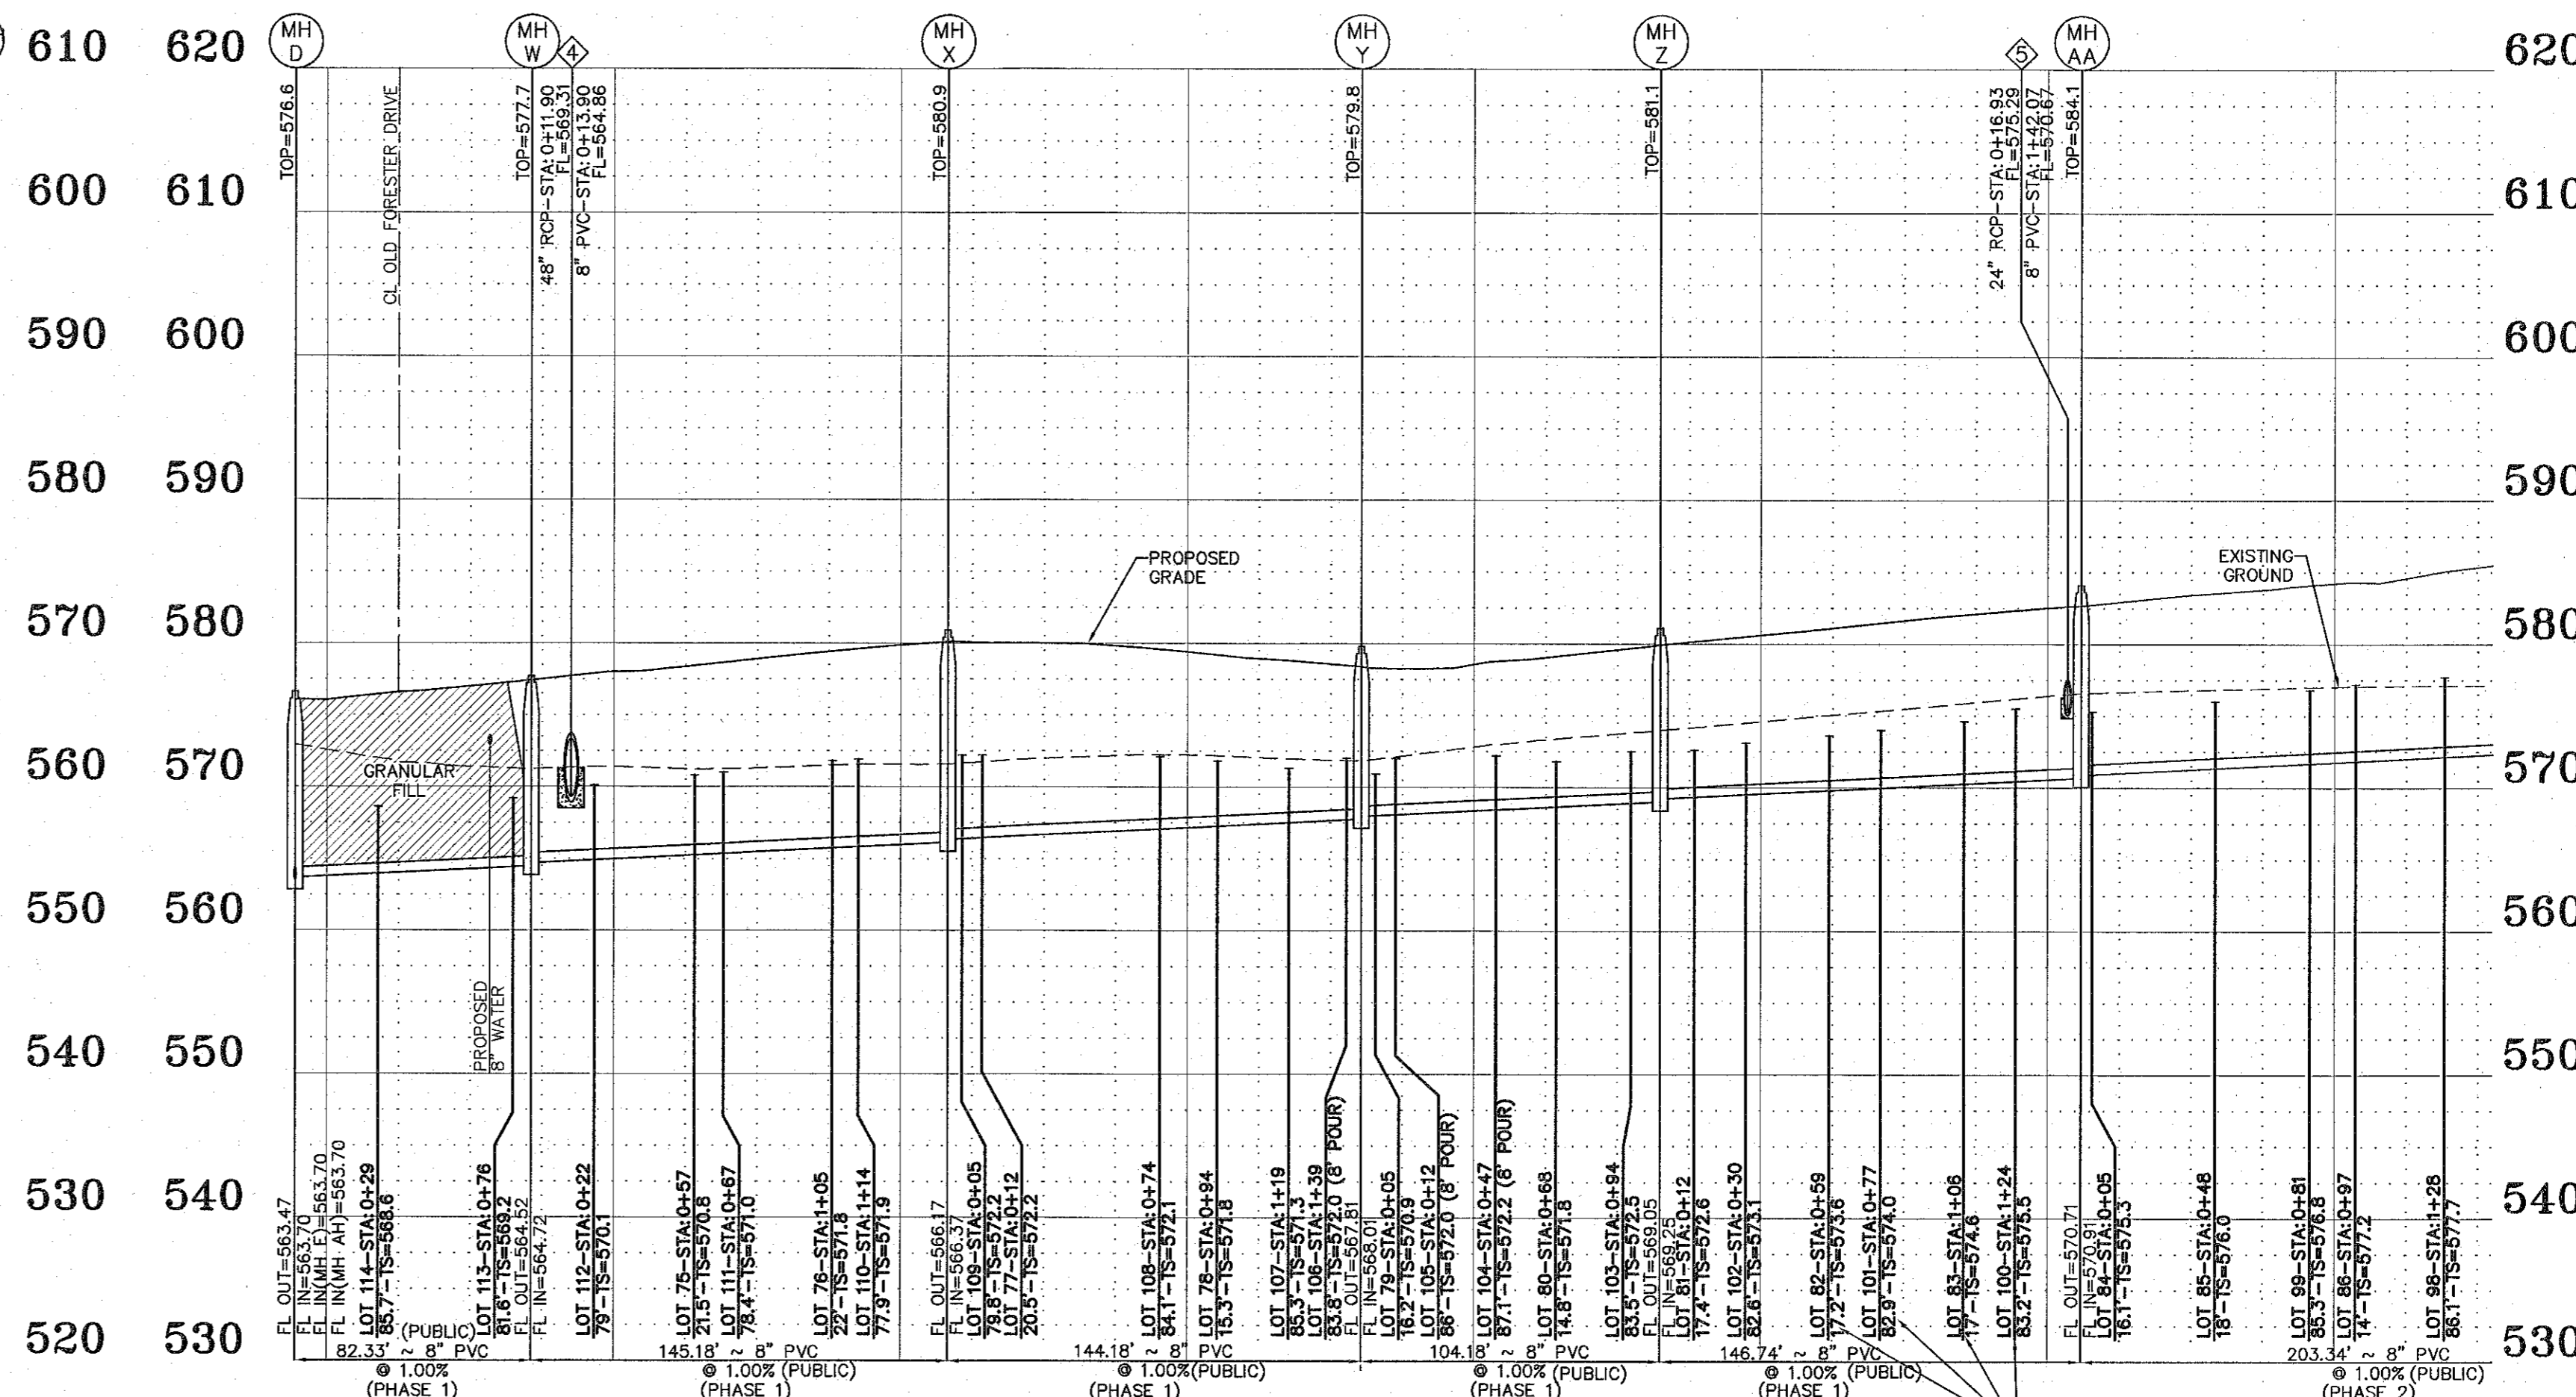

SANITARY SEWER PROFILE
 SCALES:
 HORIZ. 1"=50'
 VERT. 1"=10'

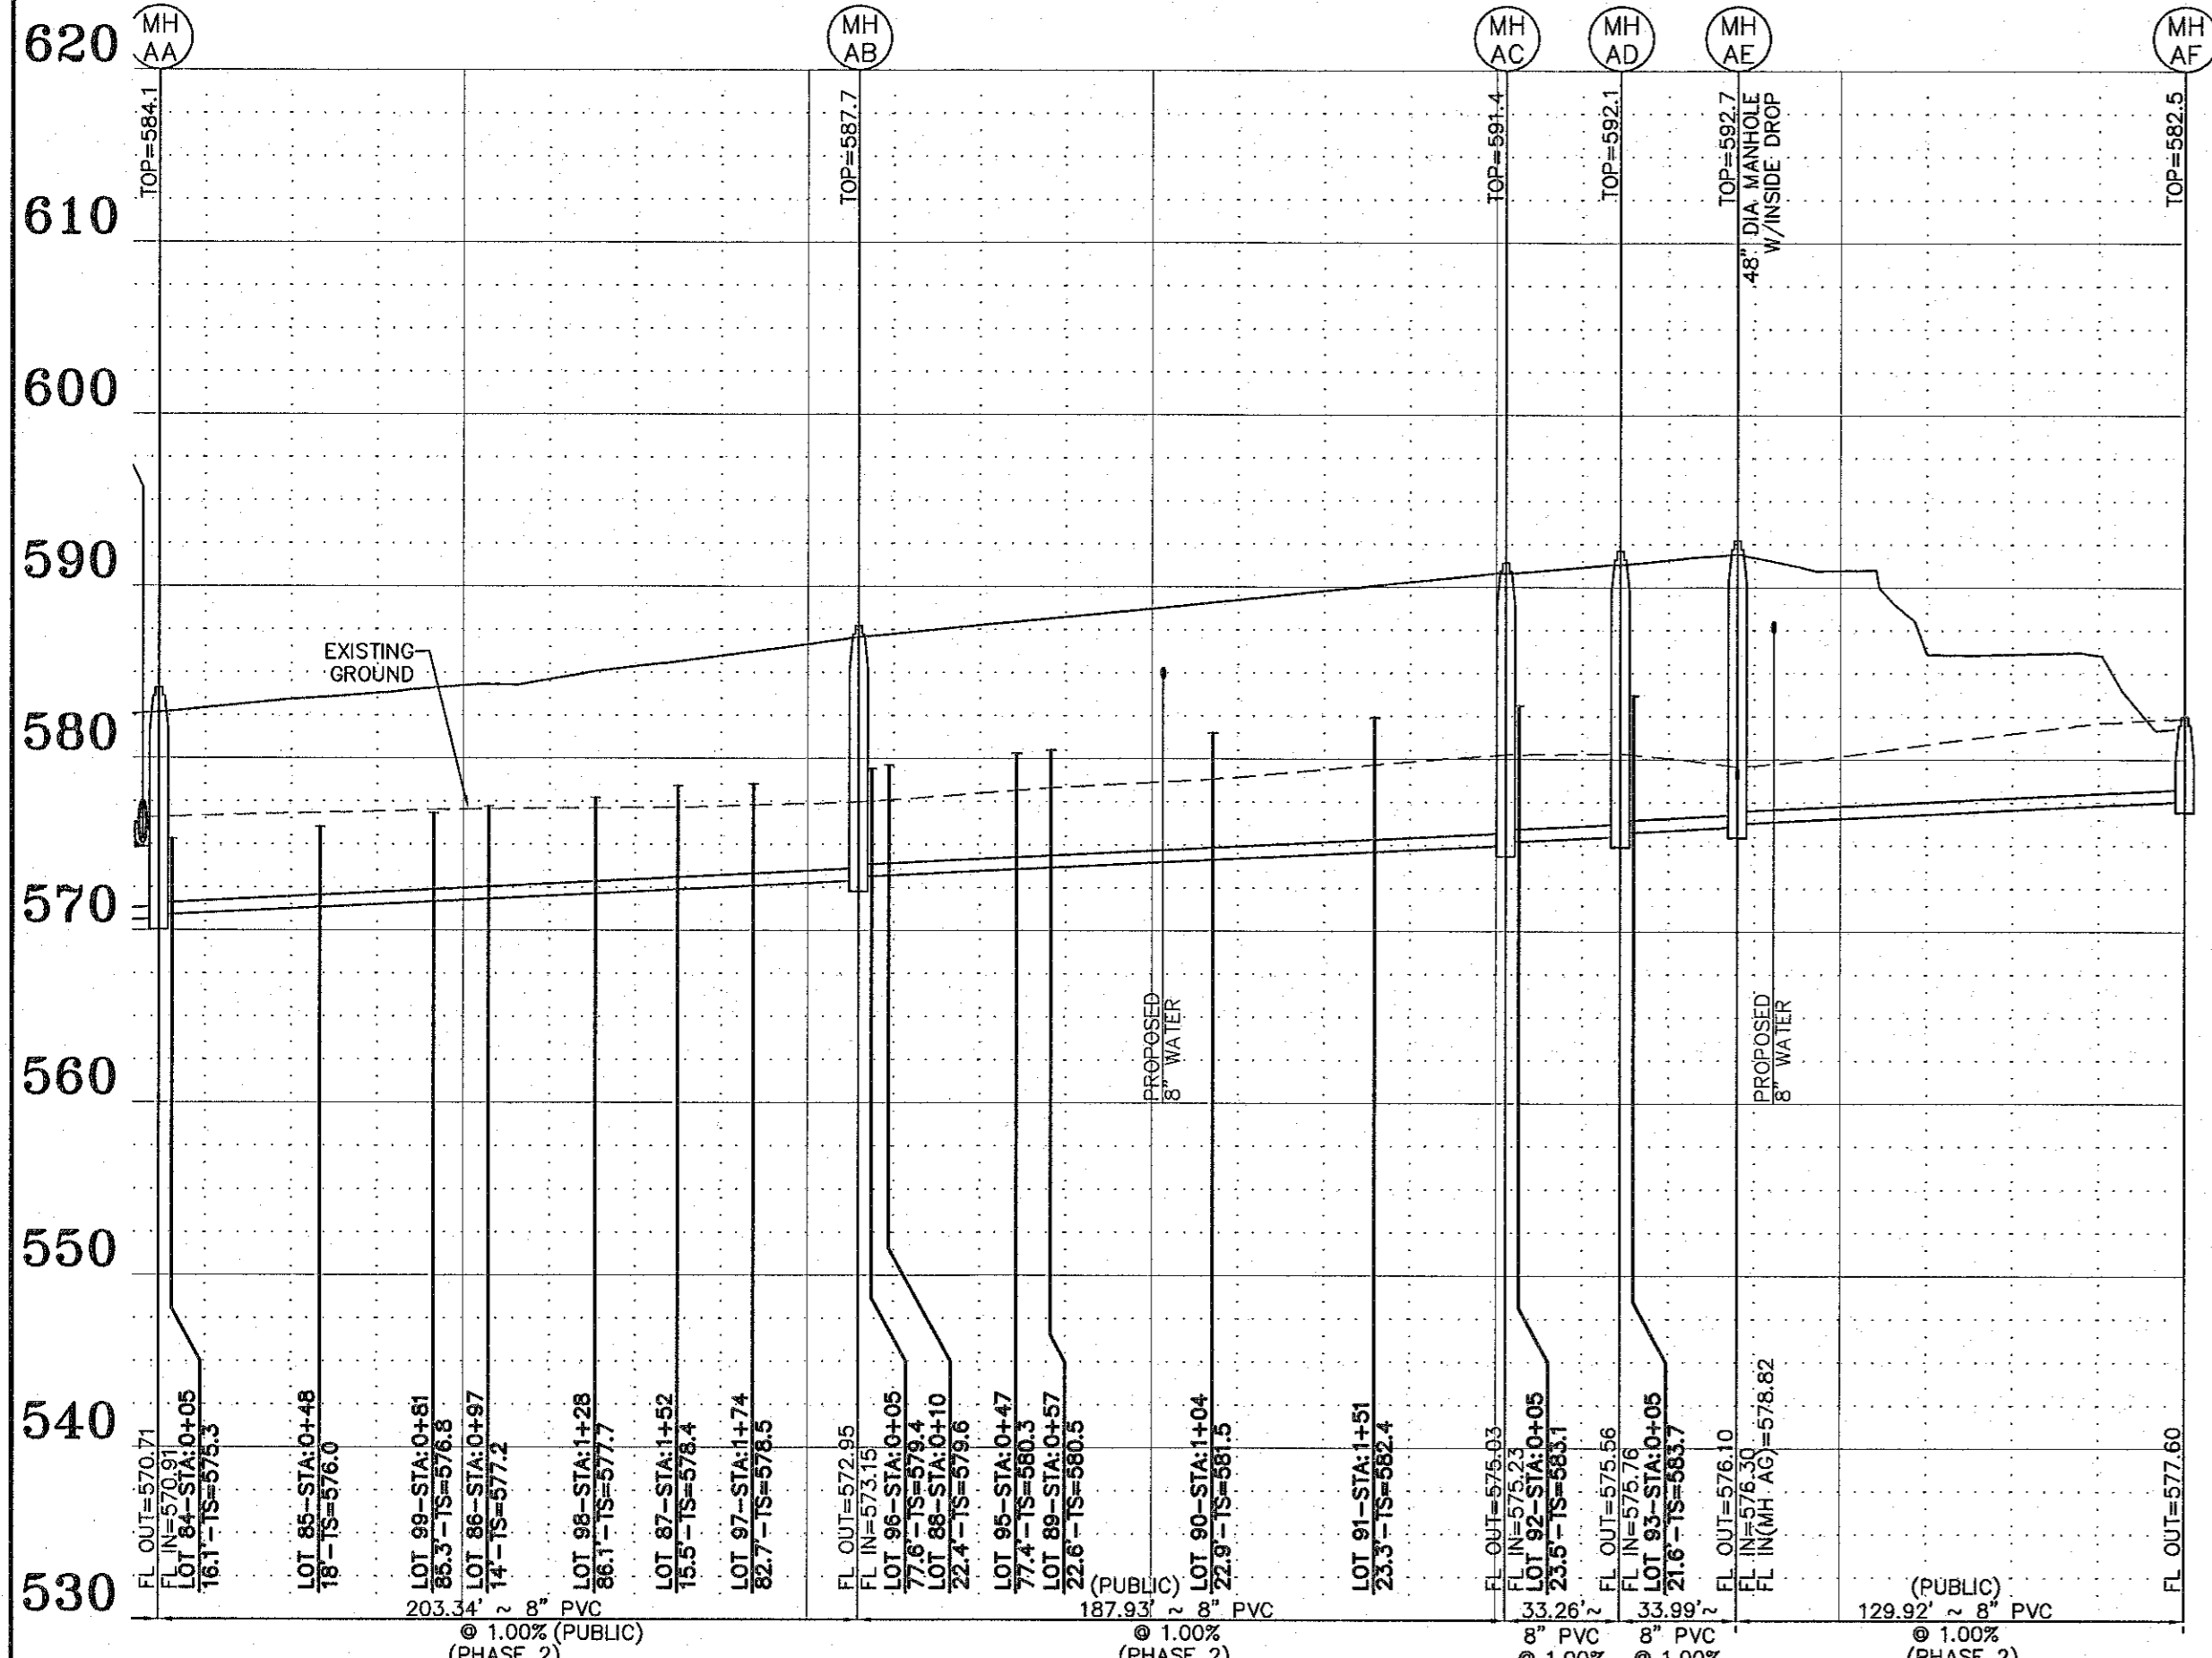

SANITARY SEWER PROFILE
 SCALES:
 HORIZ. 1"=50'
 VERT. 1"=10'

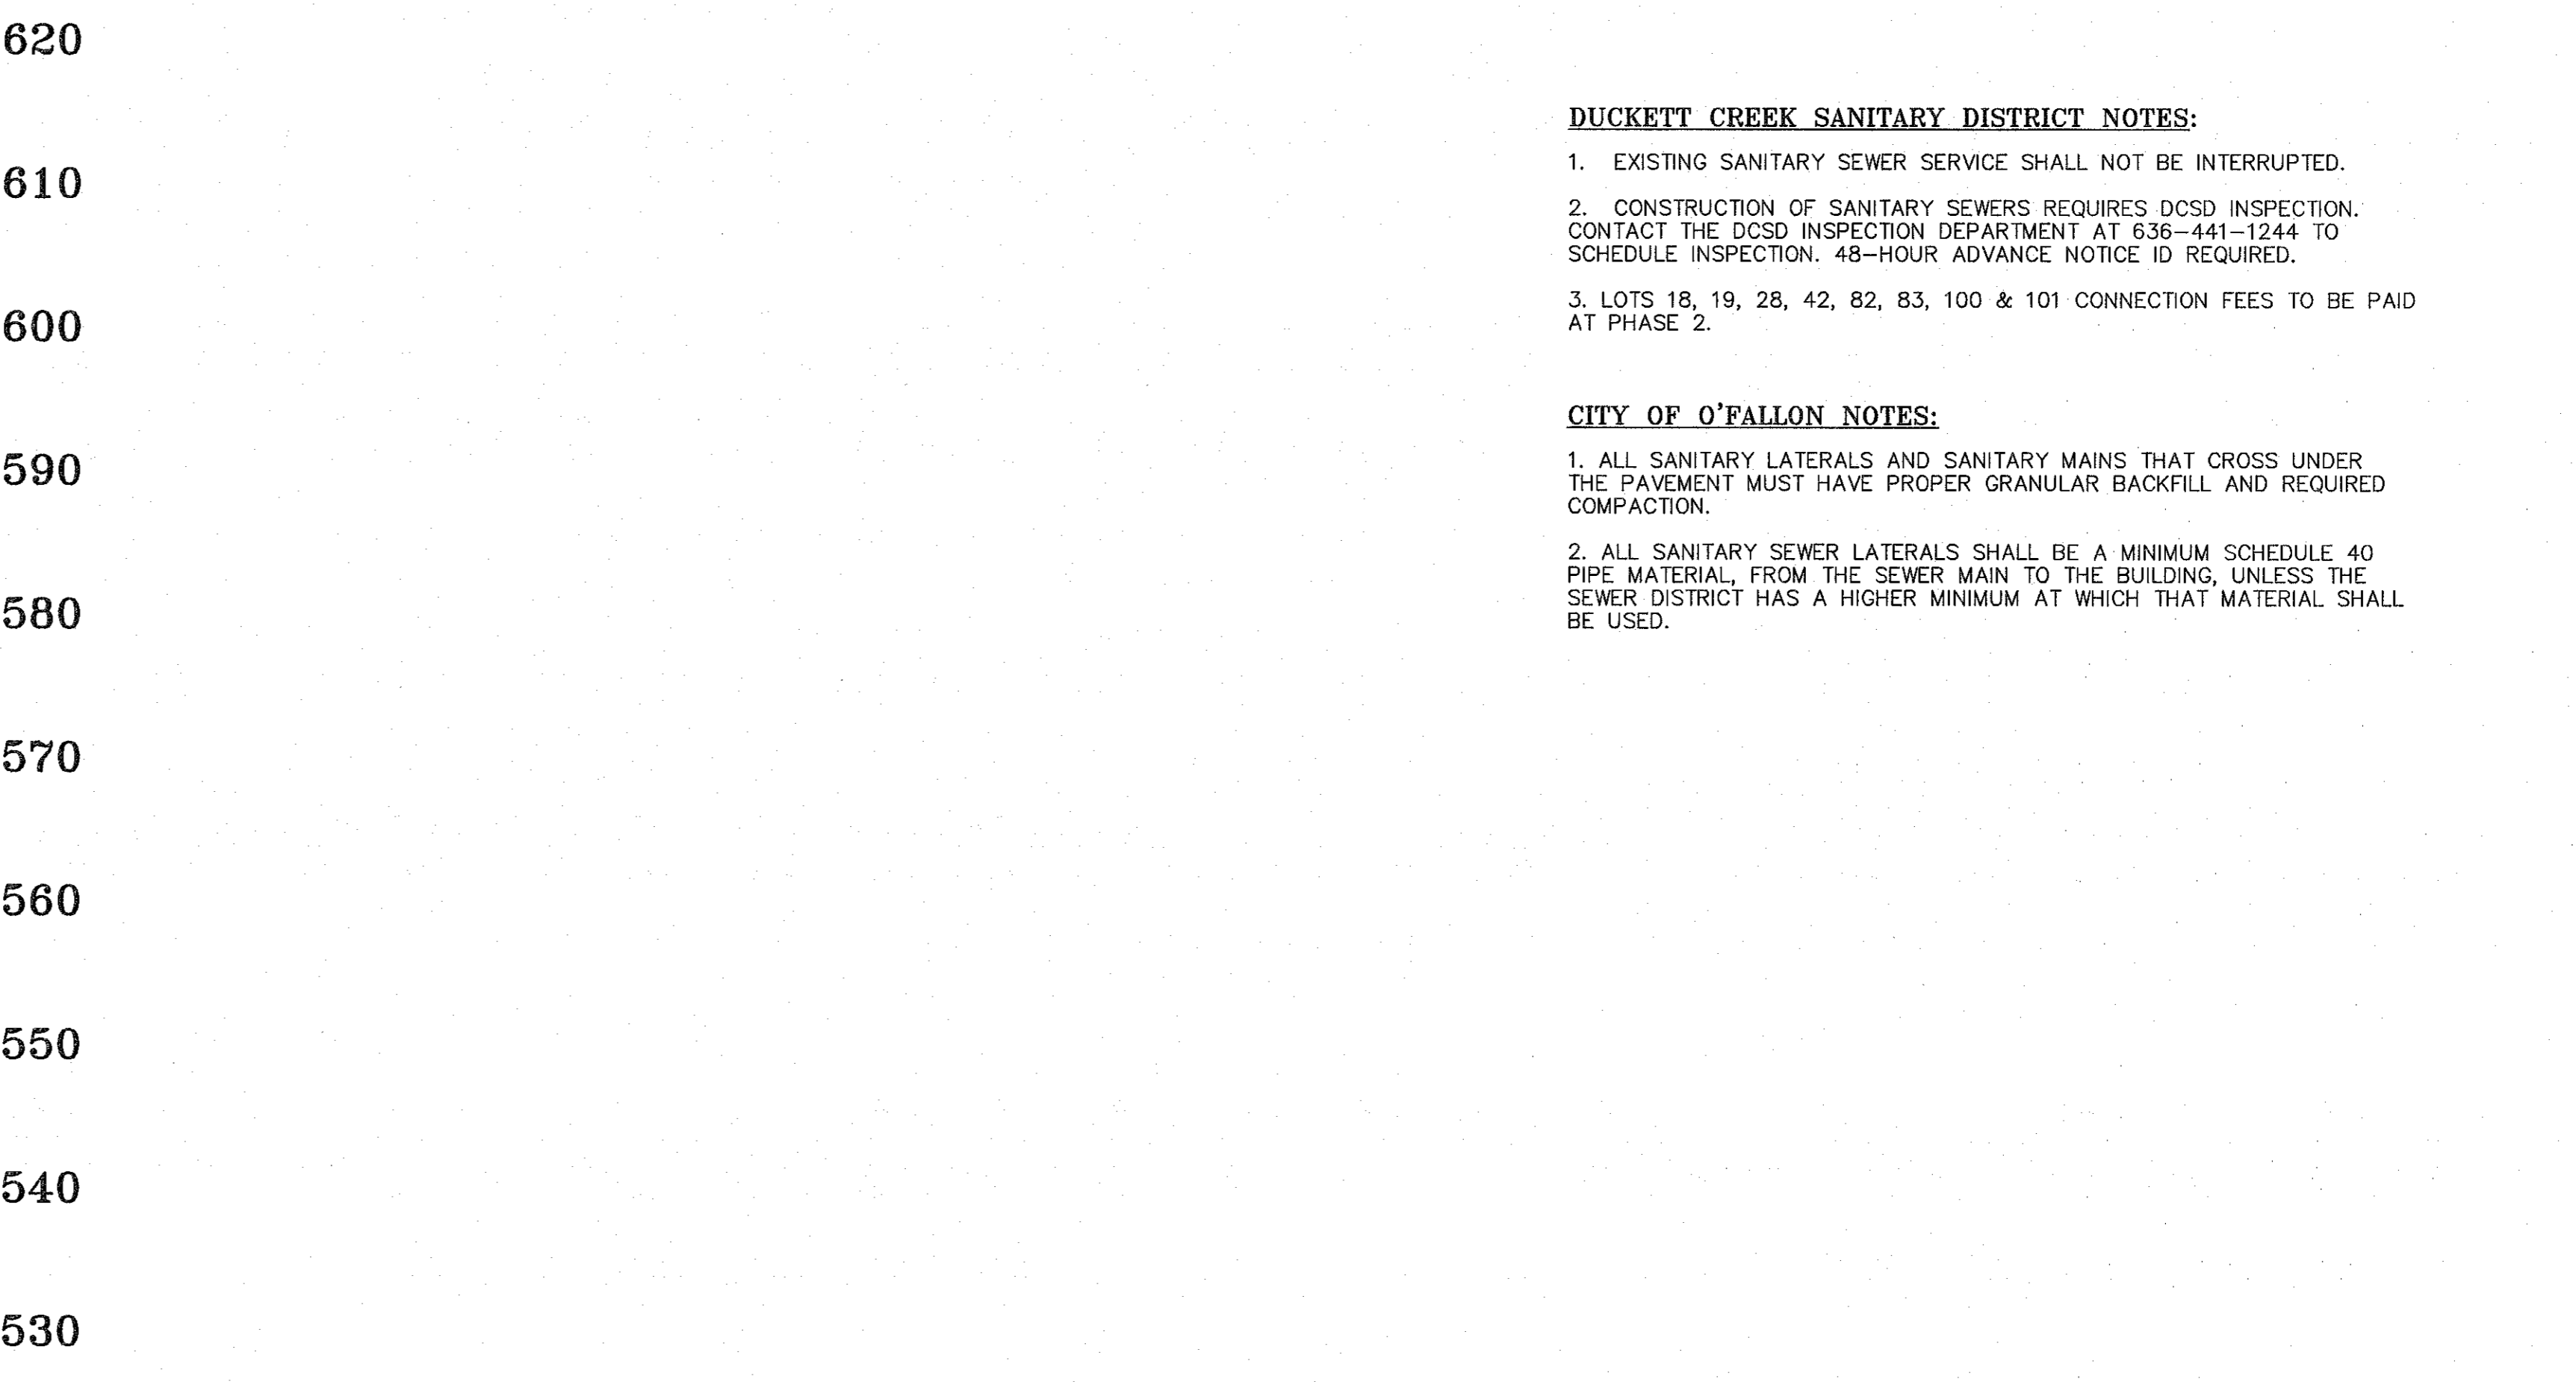

SANITARY SEWER PROFILE
 SCALES:
 HORIZ. 1"=50'
 VERT. 1"=10'

DUCKETT CREEK SANITARY DISTRICT NOTES:


- EXISTING SANITARY SEWER SERVICE SHALL NOT BE INTERRUPTED.
- CONSTRUCTION OF SANITARY SEWERS REQUIRES DCSD INSPECTION. CONTACT THE DCSD INSPECTION DEPARTMENT AT 636-441-1244 TO SCHEDULE INSPECTION. 48-HOUR ADVANCE NOTICE IS REQUIRED.
- LOTS 18, 19, 28, 42, 82, 83, 100 & 101 CONNECTION FEES TO BE PAID AT PHASE 2.

CITY OF O'FALLON NOTES:

- ALL SANITARY LATERALS AND SANITARY MAINS THAT CROSS UNDER THE PAVEMENT MUST HAVE PROPER GRANULAR BACKFILL AND REQUIRED COMPACTION.
- ALL SANITARY SEWER LATERALS SHALL BE A MINIMUM SCHEDULE 40 PIPE MATERIAL, FROM THE SEWER MAIN TO THE BUILDING, UNLESS THE SEWER DISTRICT HAS A HIGHER MINIMUM AT WHICH THAT MATERIAL SHALL BE USED.

PROJECT TITLE:
LEGENDS POINTE
 (formerly THE VILLAGES
 AT RHODES FARM)

ENGINEERING
 PLANNING
 SURVEYING
 221 Point West Blvd.
 St. Charles, MO 63801
 636-928-5652
 FAX 636-928-1718

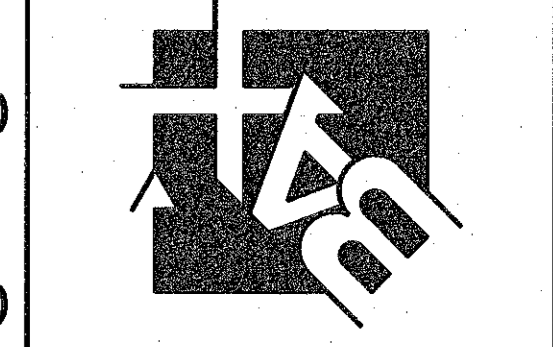

DISCLAIMER OF RESPONSIBILITY
 I hereby specify that the documents intended to be authenticated by my seal are limited to this sheet, and I hereby disclaim any responsibility for all other drawings, specifications, estimates, reports or other documents or instruments relating to or intended to be used for any part or parts of the architectural or engineering project or survey.



Copyright 2017
 Box Engineering Company, Inc.
 Authority No. 000655
 All Rights Reserved

REVISIONS	
10/03/17	P.W.S.D.#2 COMMENTS
10/24/17	CLIENT COMMENTS
10/31/17	DUCKETT COMMENTS
11/01/17	CITY COMMENTS
11/05/17	CITY COMMENTS
11/29/17	MODOT COMMENTS
12/13/17	MODOT COMMENTS
12/21/17	CLIENT COMMENTS

Developer / Owner:
 KAPB, L.L.C.
 410 CRESTVIEW DRIVE
 O'FALLON, MO 63366
 636-272-4200

P+Z No.
 #27-15.05, 05/11/17
 City No.
 #CITY

Page No.
 20 of 41

SANITARY SEWER PROFILES

Box Project #12-154708 Issue Date: 08/02/2017