

REVISIONS	BY


**WOLVERTON & ASSOCIATES, INC.**  
 5800 OAKBROOK PARKWAY / SUITE 100 / NORCROSS, GEORGIA 30093  
 770 447-8988 PHONE / 770 447-8070 FAX

**PROPOSED LONGHORN STEAKHOUSE**  
**O'FALLON, ST. CHARLES COUNTY, MO**  
**RARE HOSPITALITY**  
**ATLANTA, GEORGIA**


DRAWN  
RT  
 CHECKED  
JCW  
 DATE  
7/02/99  
 SCALE  
1"=20'H, 1"=2'V  
 JOB No.  
99-173  
 SHEET

**C-4**  
 OF SHEETS


# STORM SEWER PROFILES

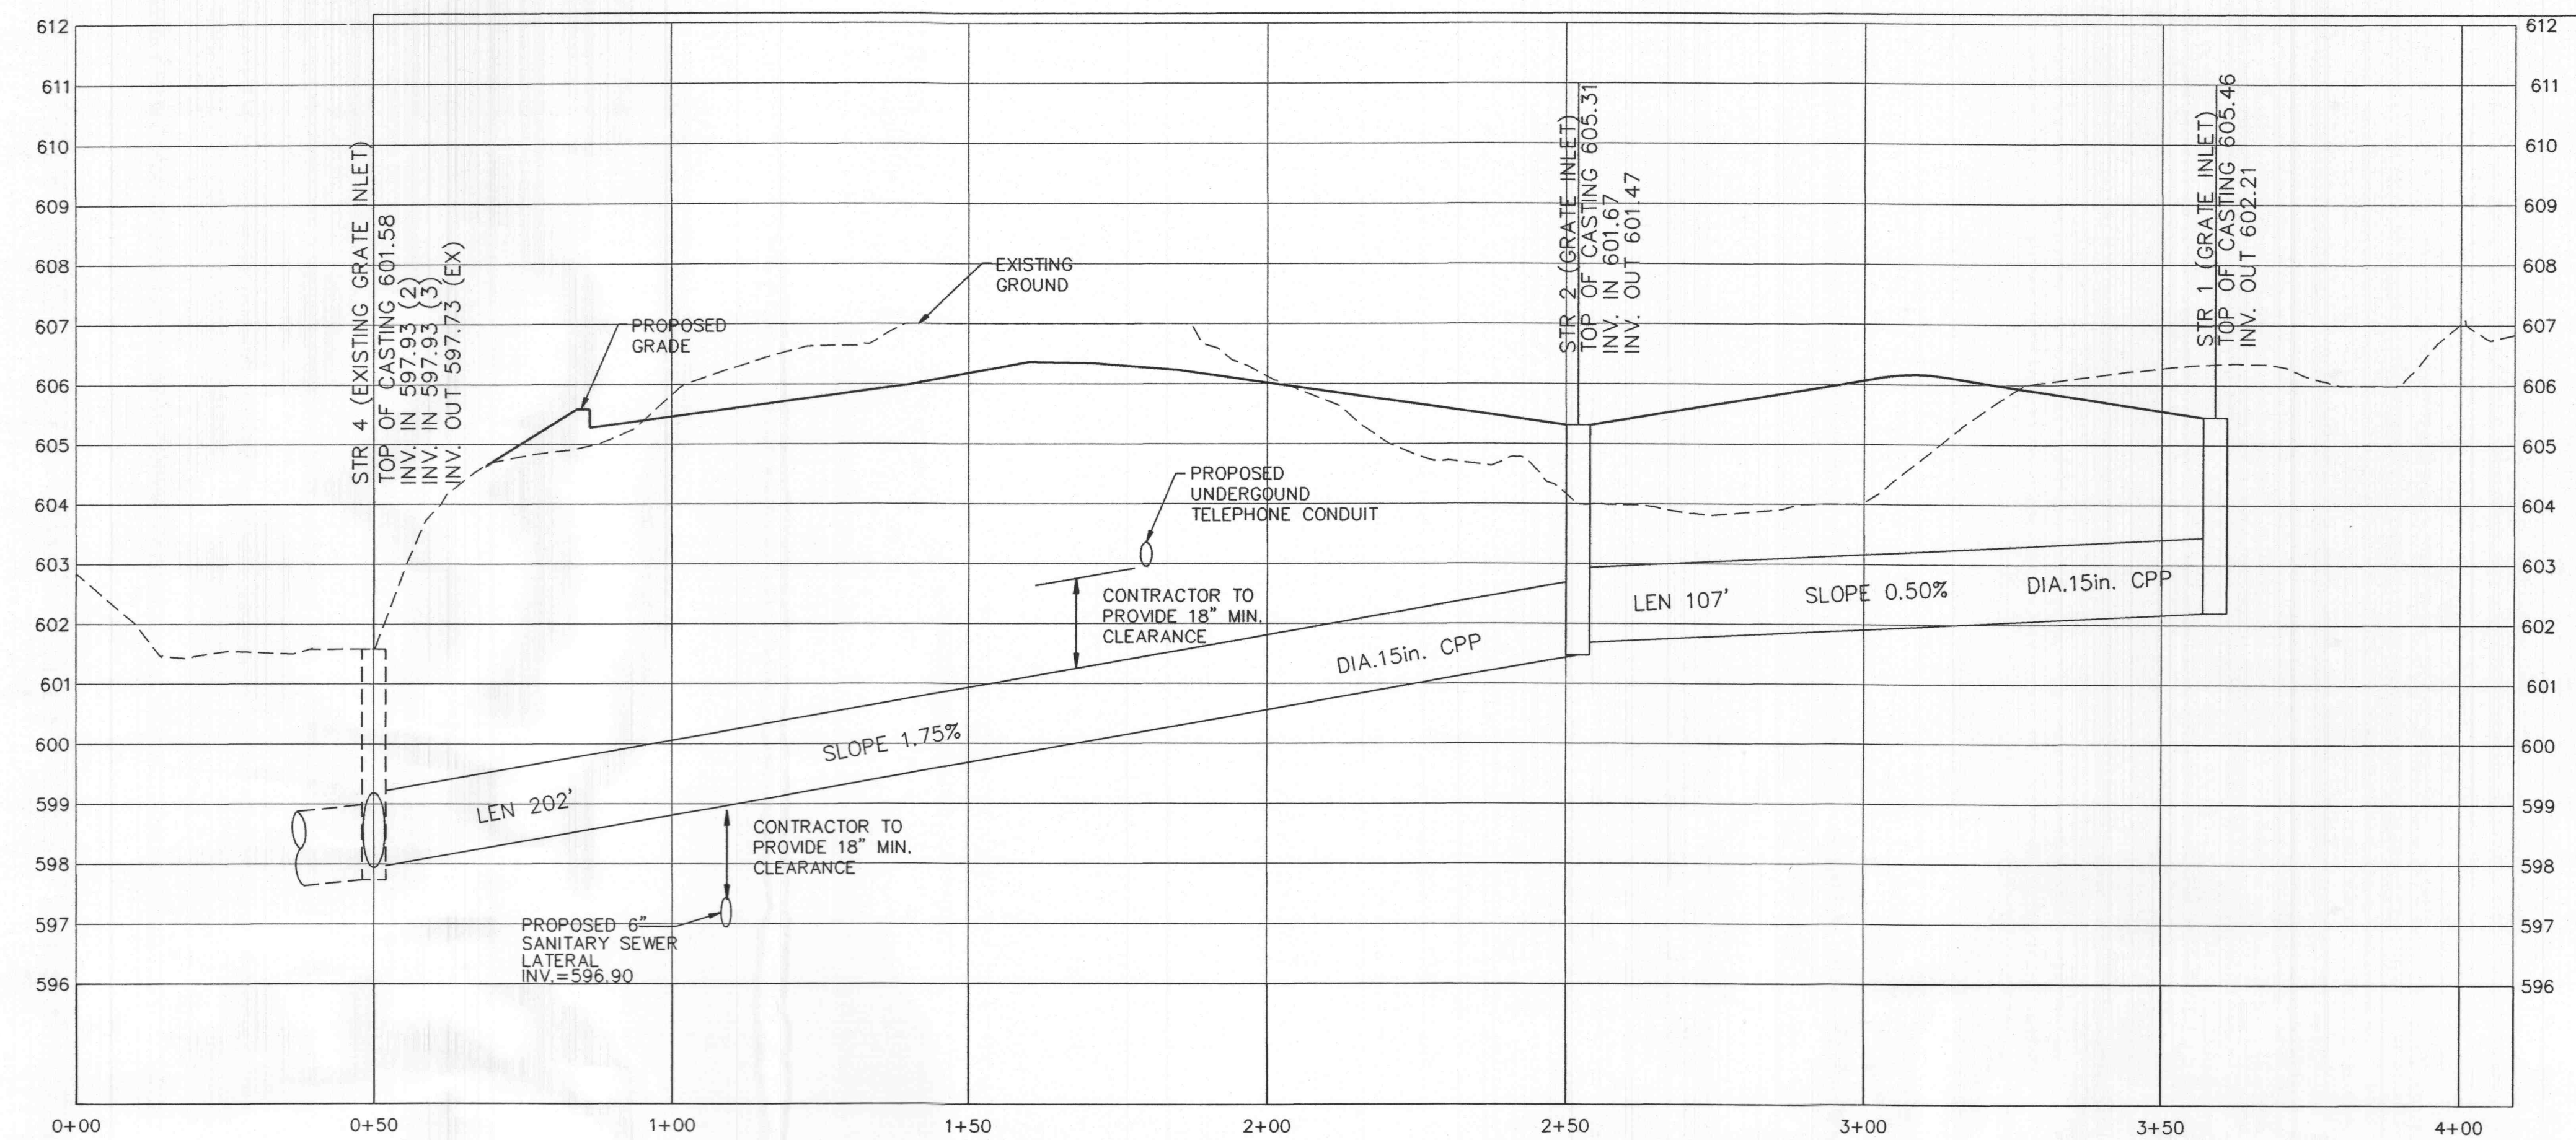

**STR. #1 TO #2 TO #4**  
 VERTICAL SCALE 1" = 2'  
 HORIZONTAL SCALE 1" = 20'

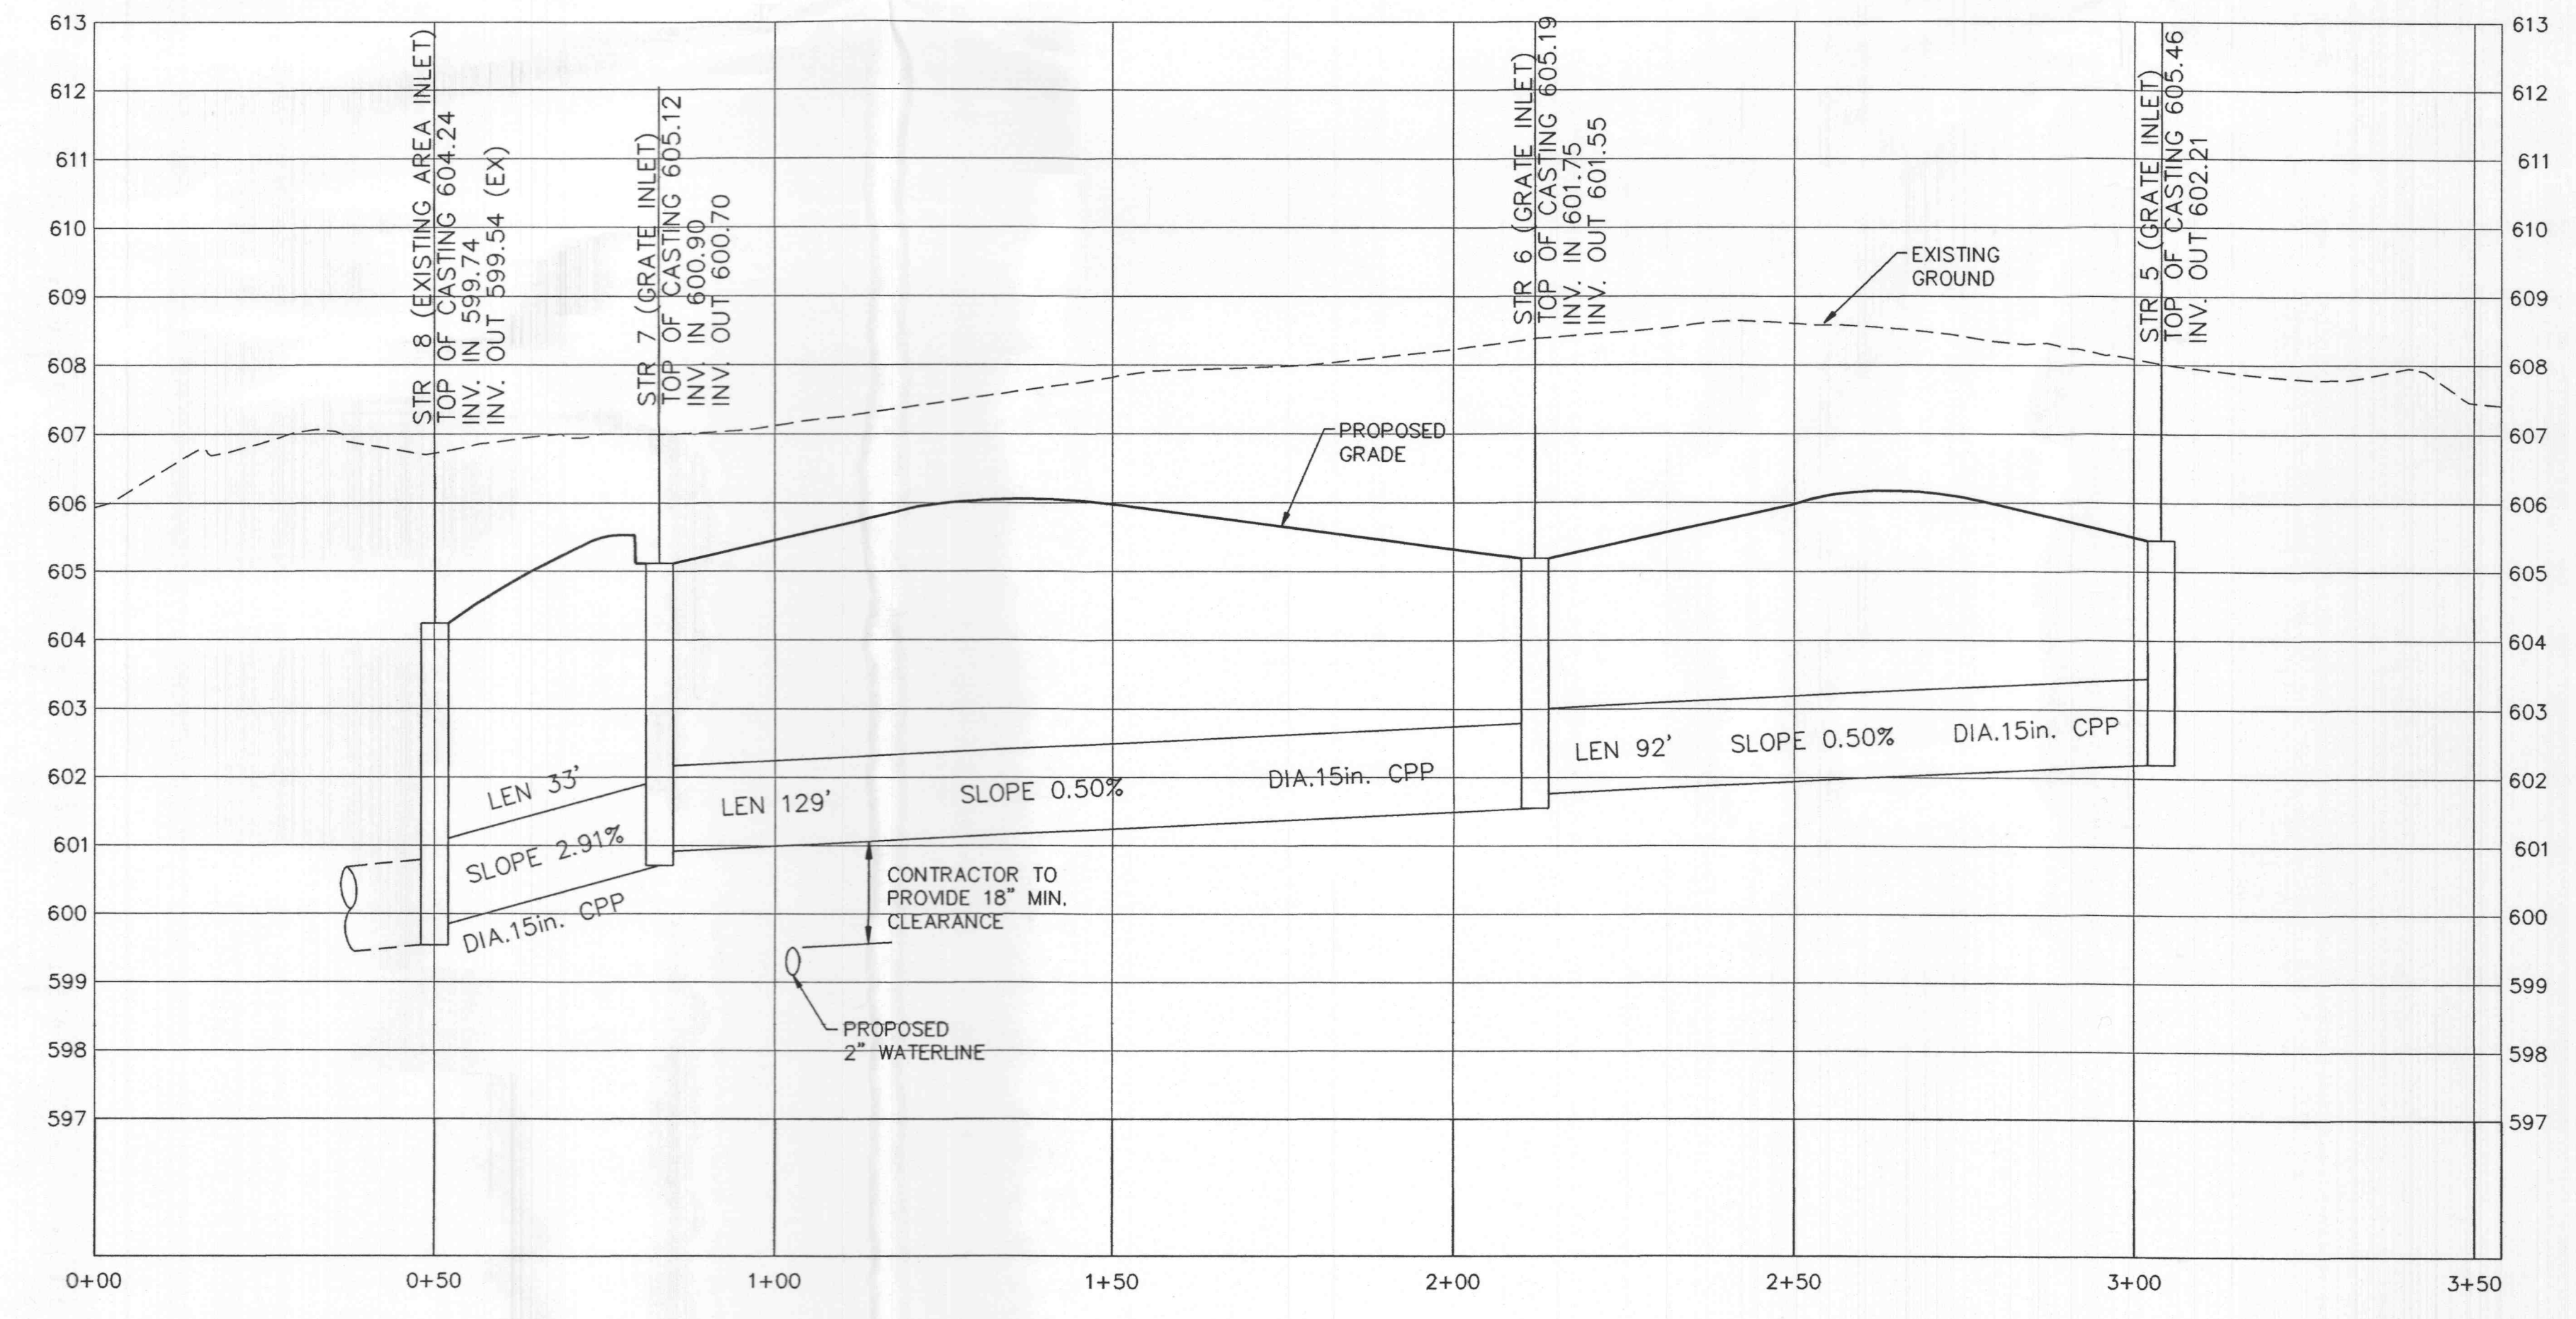

**STR. #5 THRU #8**  
 VERTICAL SCALE 1" = 2'  
 HORIZONTAL SCALE 1" = 20'

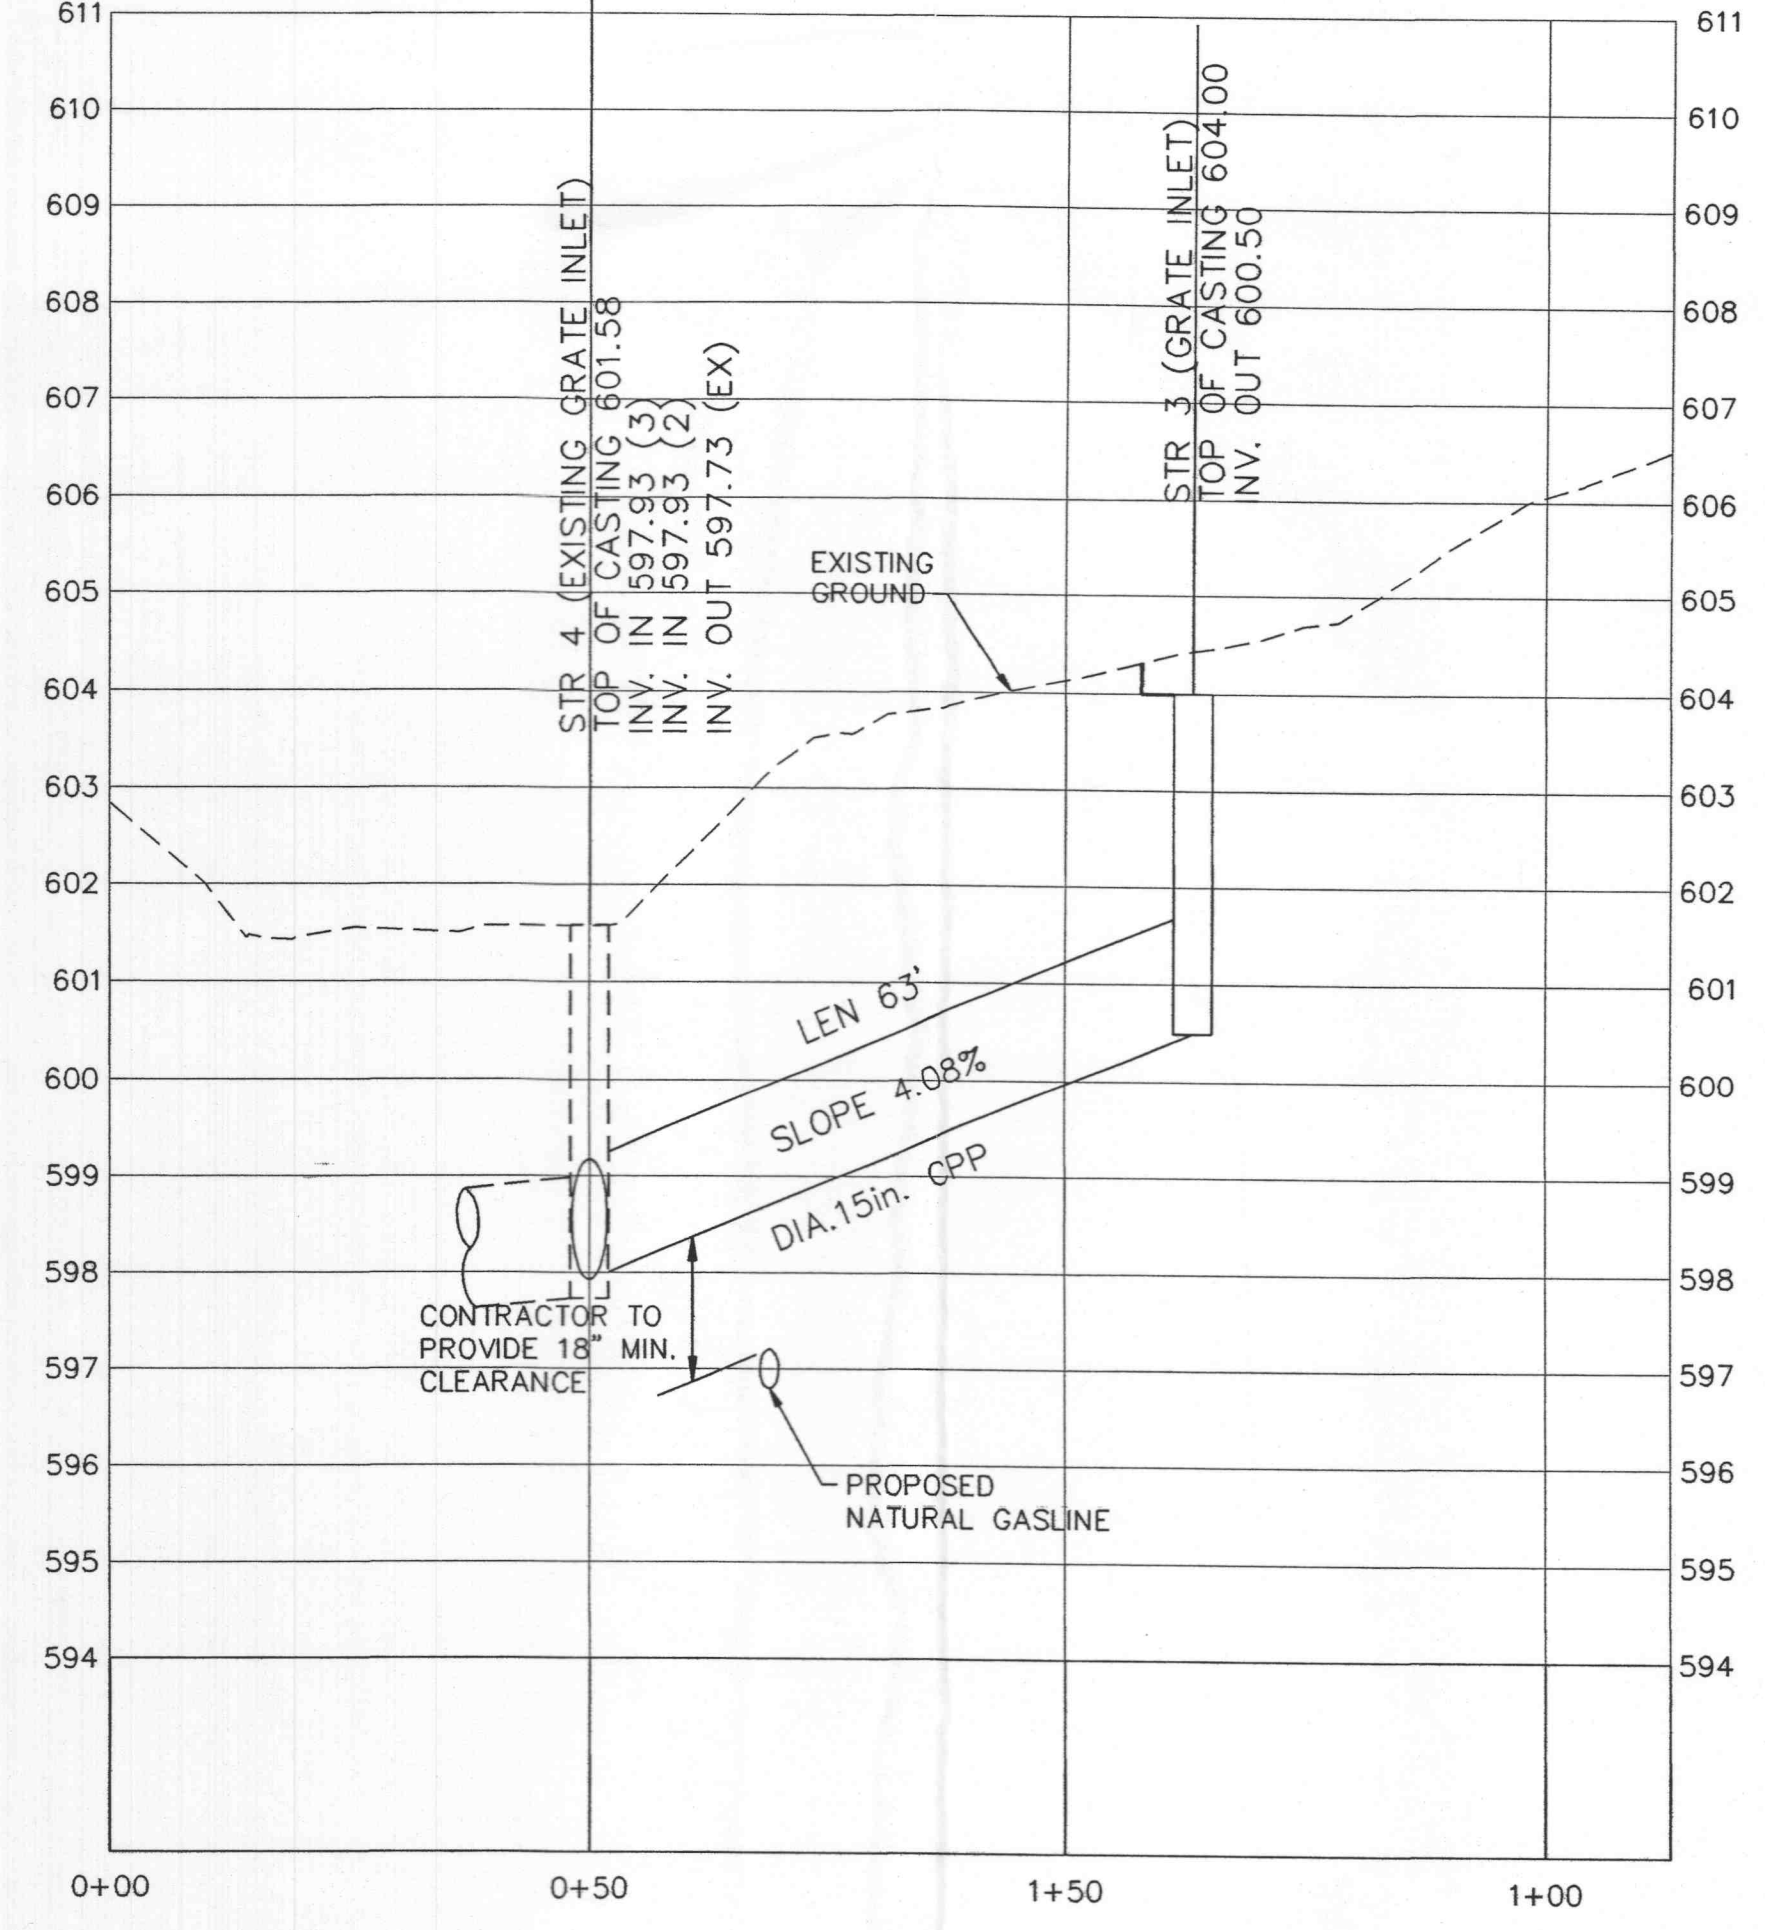

**STR. #3 TO #4**  
 VERTICAL SCALE 1" = 2'  
 HORIZONTAL SCALE 1" = 20'