




VALVE BOX SETTING
N.T.S. CU14

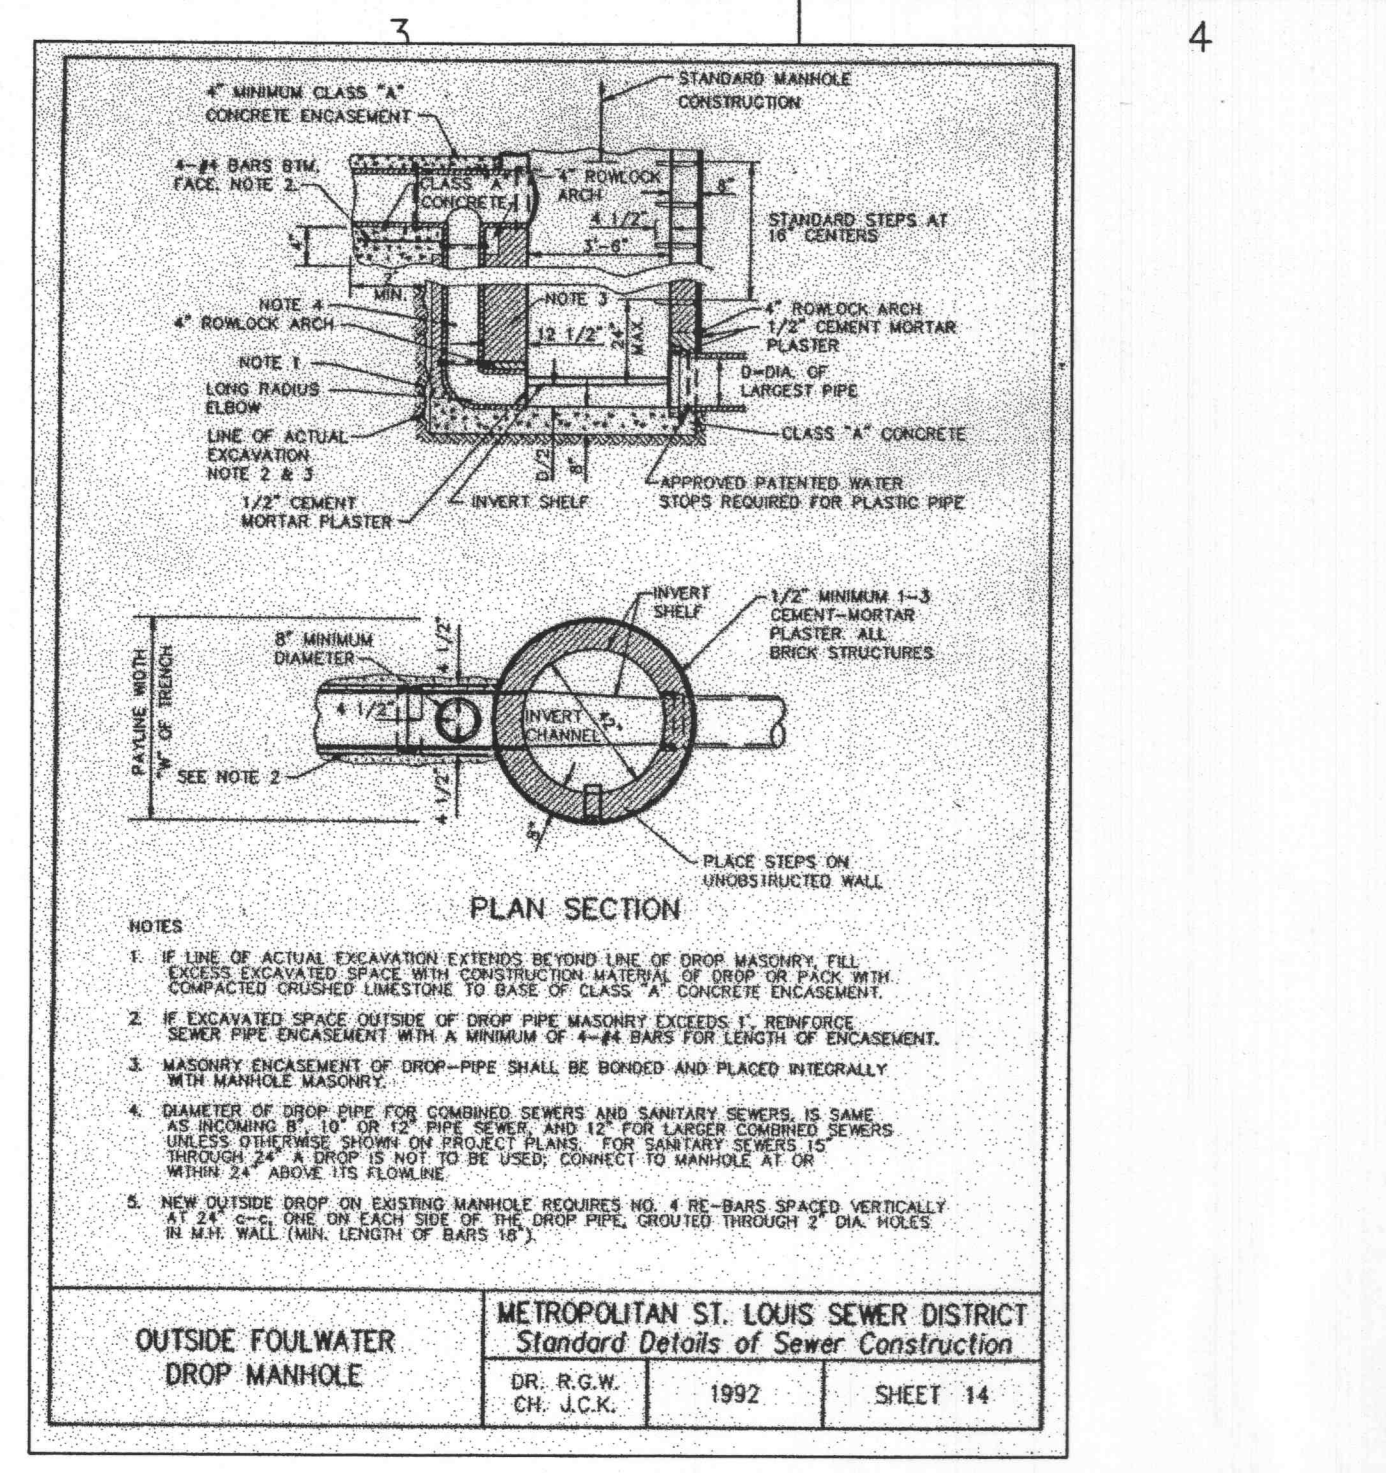


OUTSIDE FOULWATER DROP MANHOLE
METROPOLITAN ST. LOUIS SEWER DISTRICT
Standard Details of Sewer Construction
DR. R.G.W. CH. J.C.K. 1992 SHEET 14

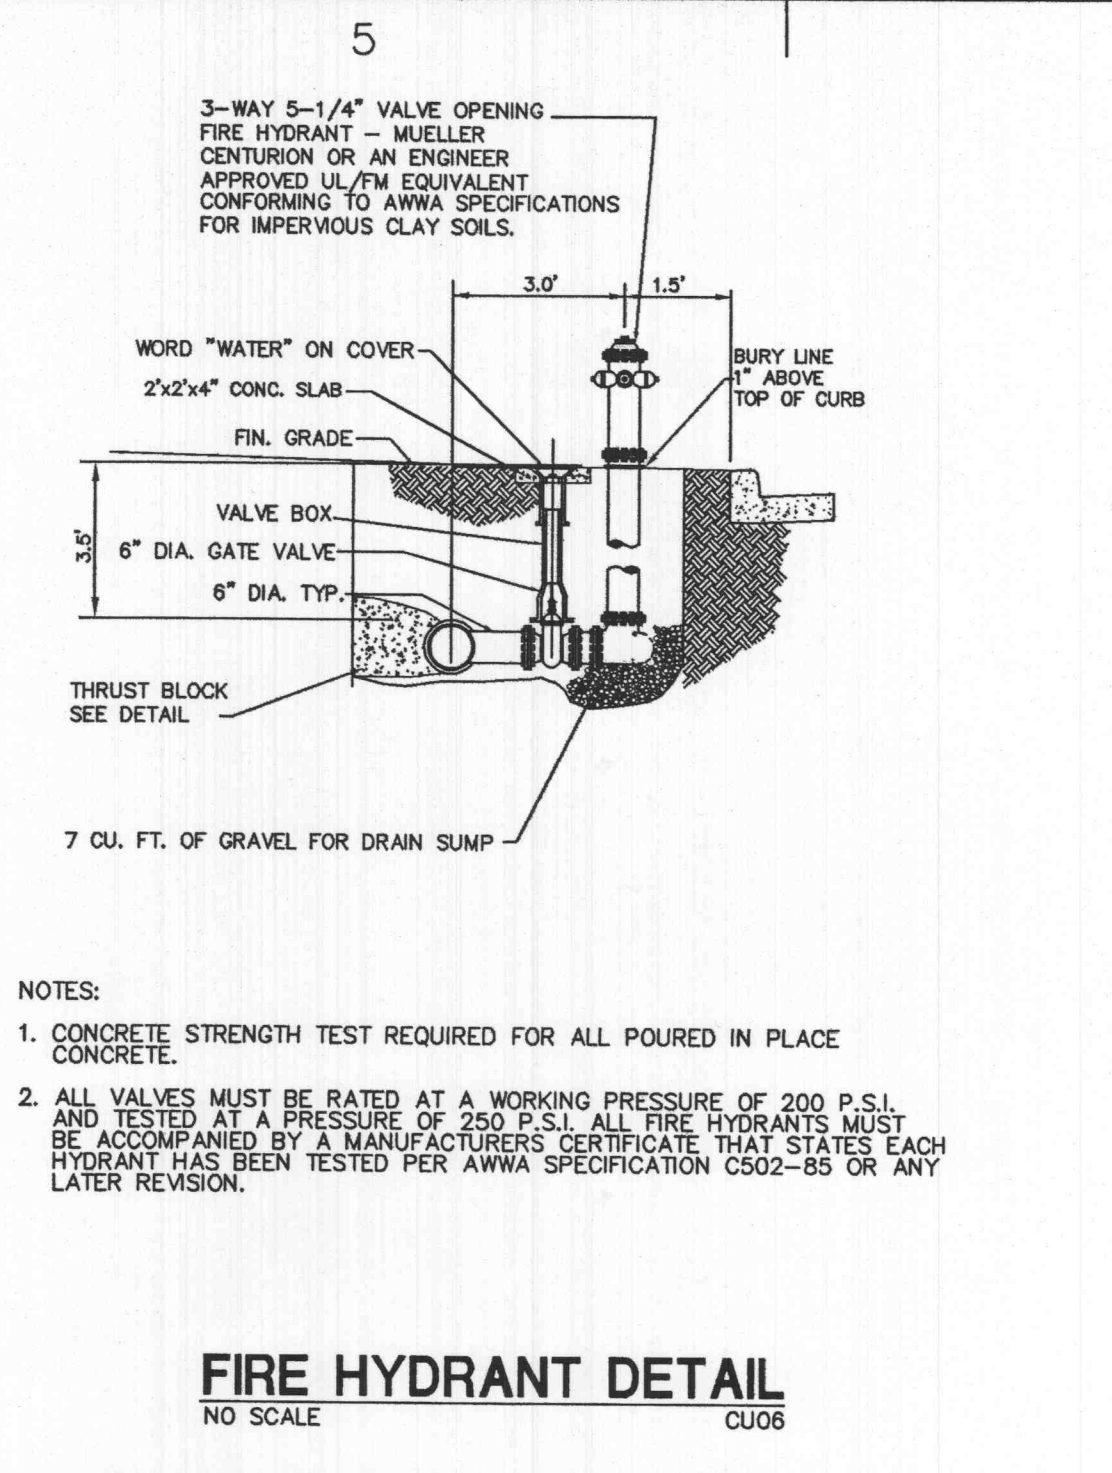


FIRE HYDRANT DETAIL
NO SCALE CU06

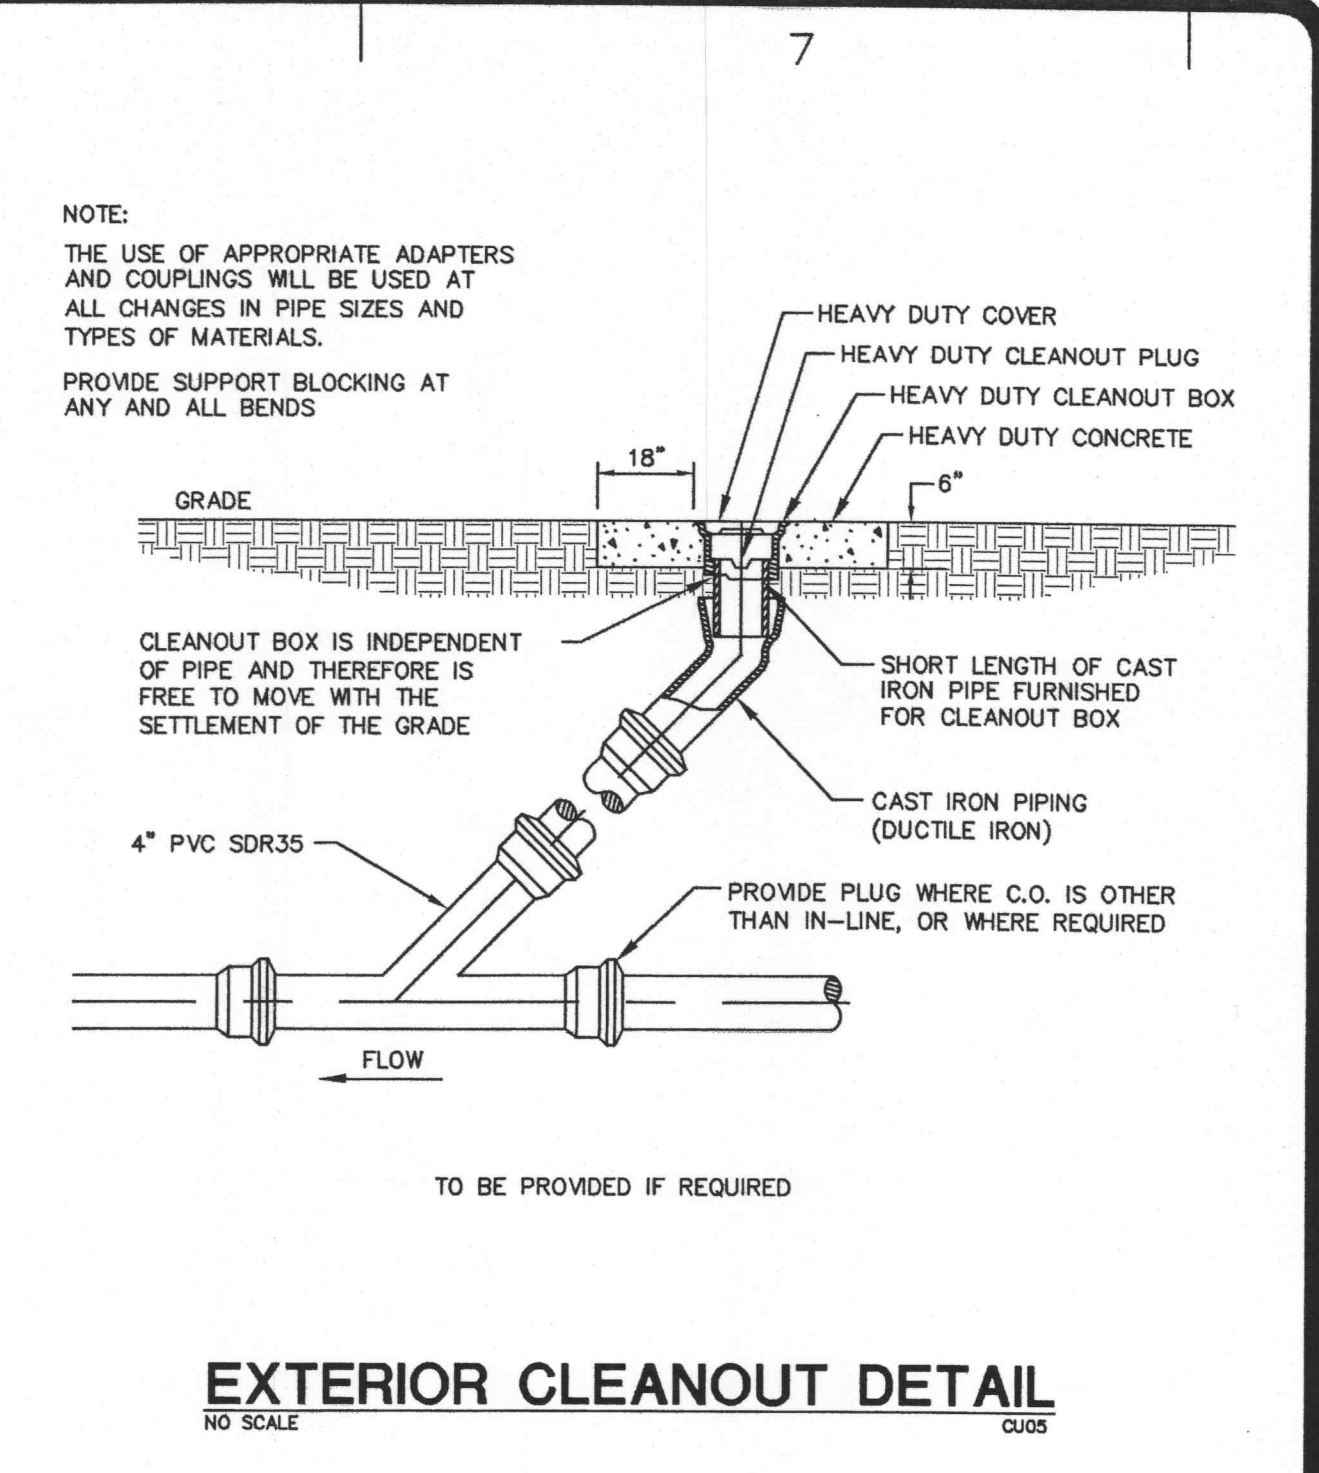


EXTERIOR CLEANOUT DETAIL
NO SCALE CU05

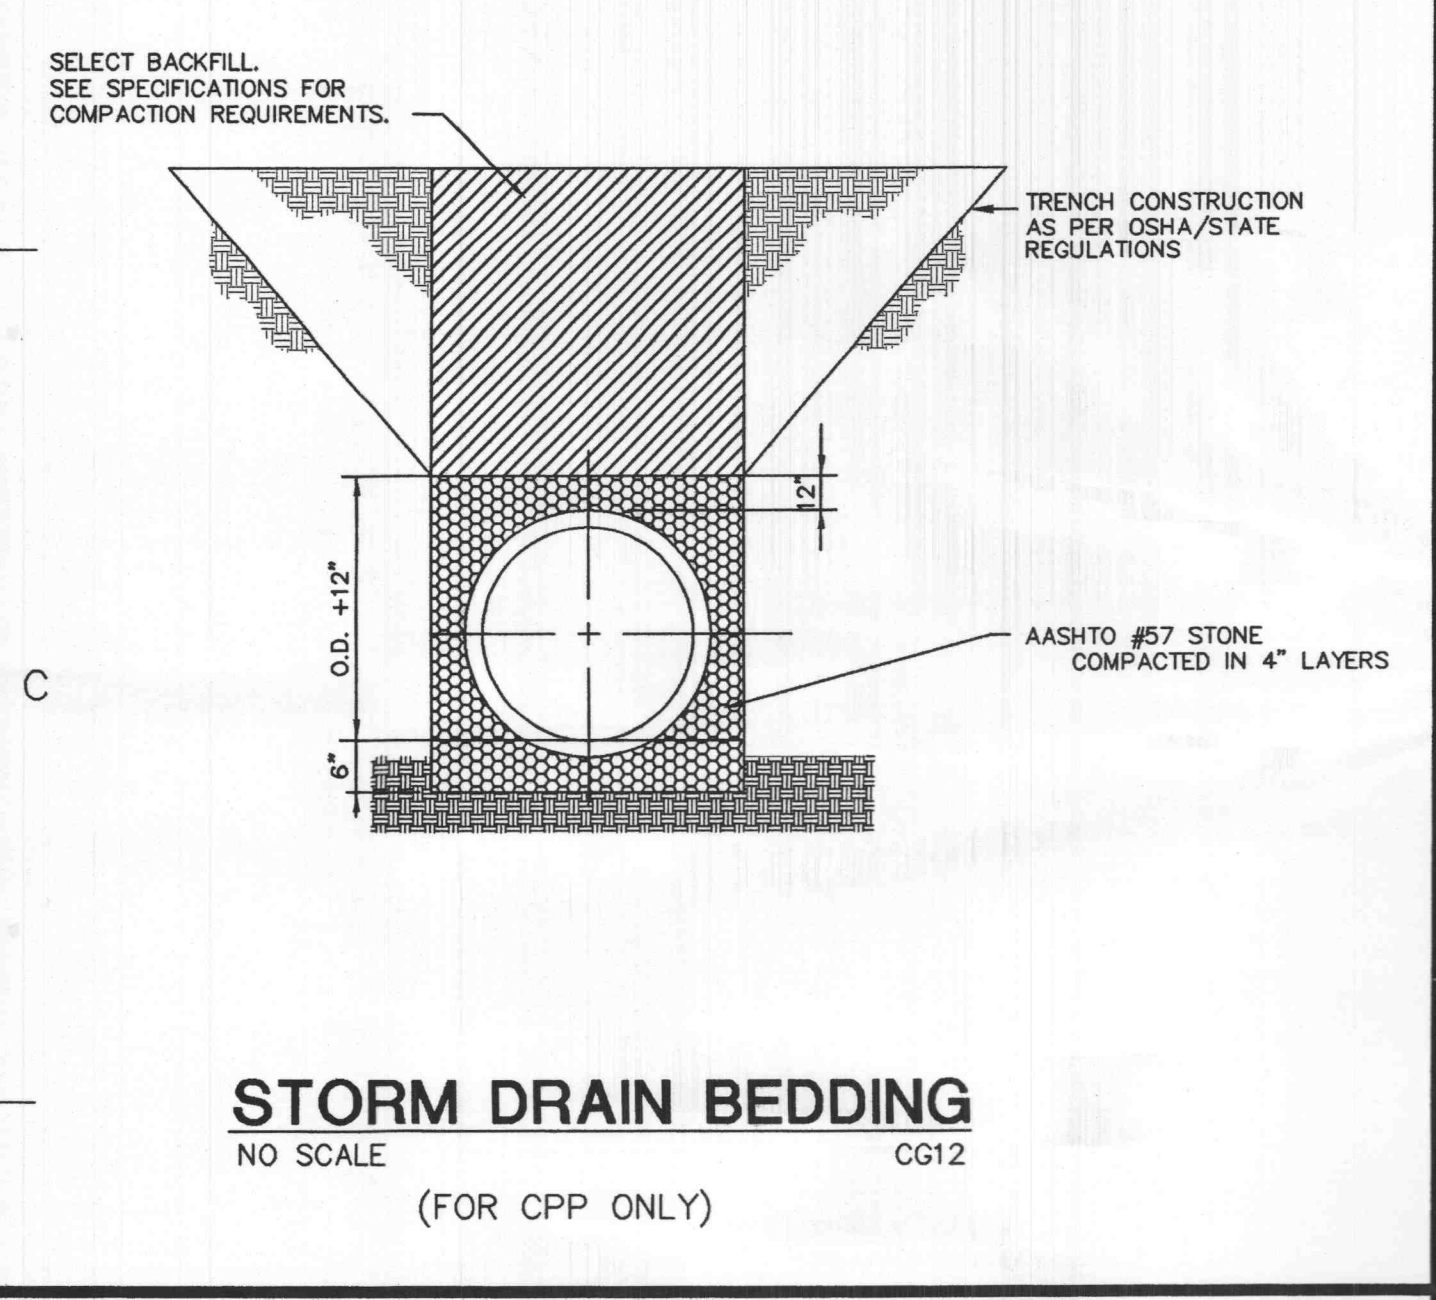


STORM DRAIN BEDDING
NO SCALE CG12
(FOR CPP ONLY)

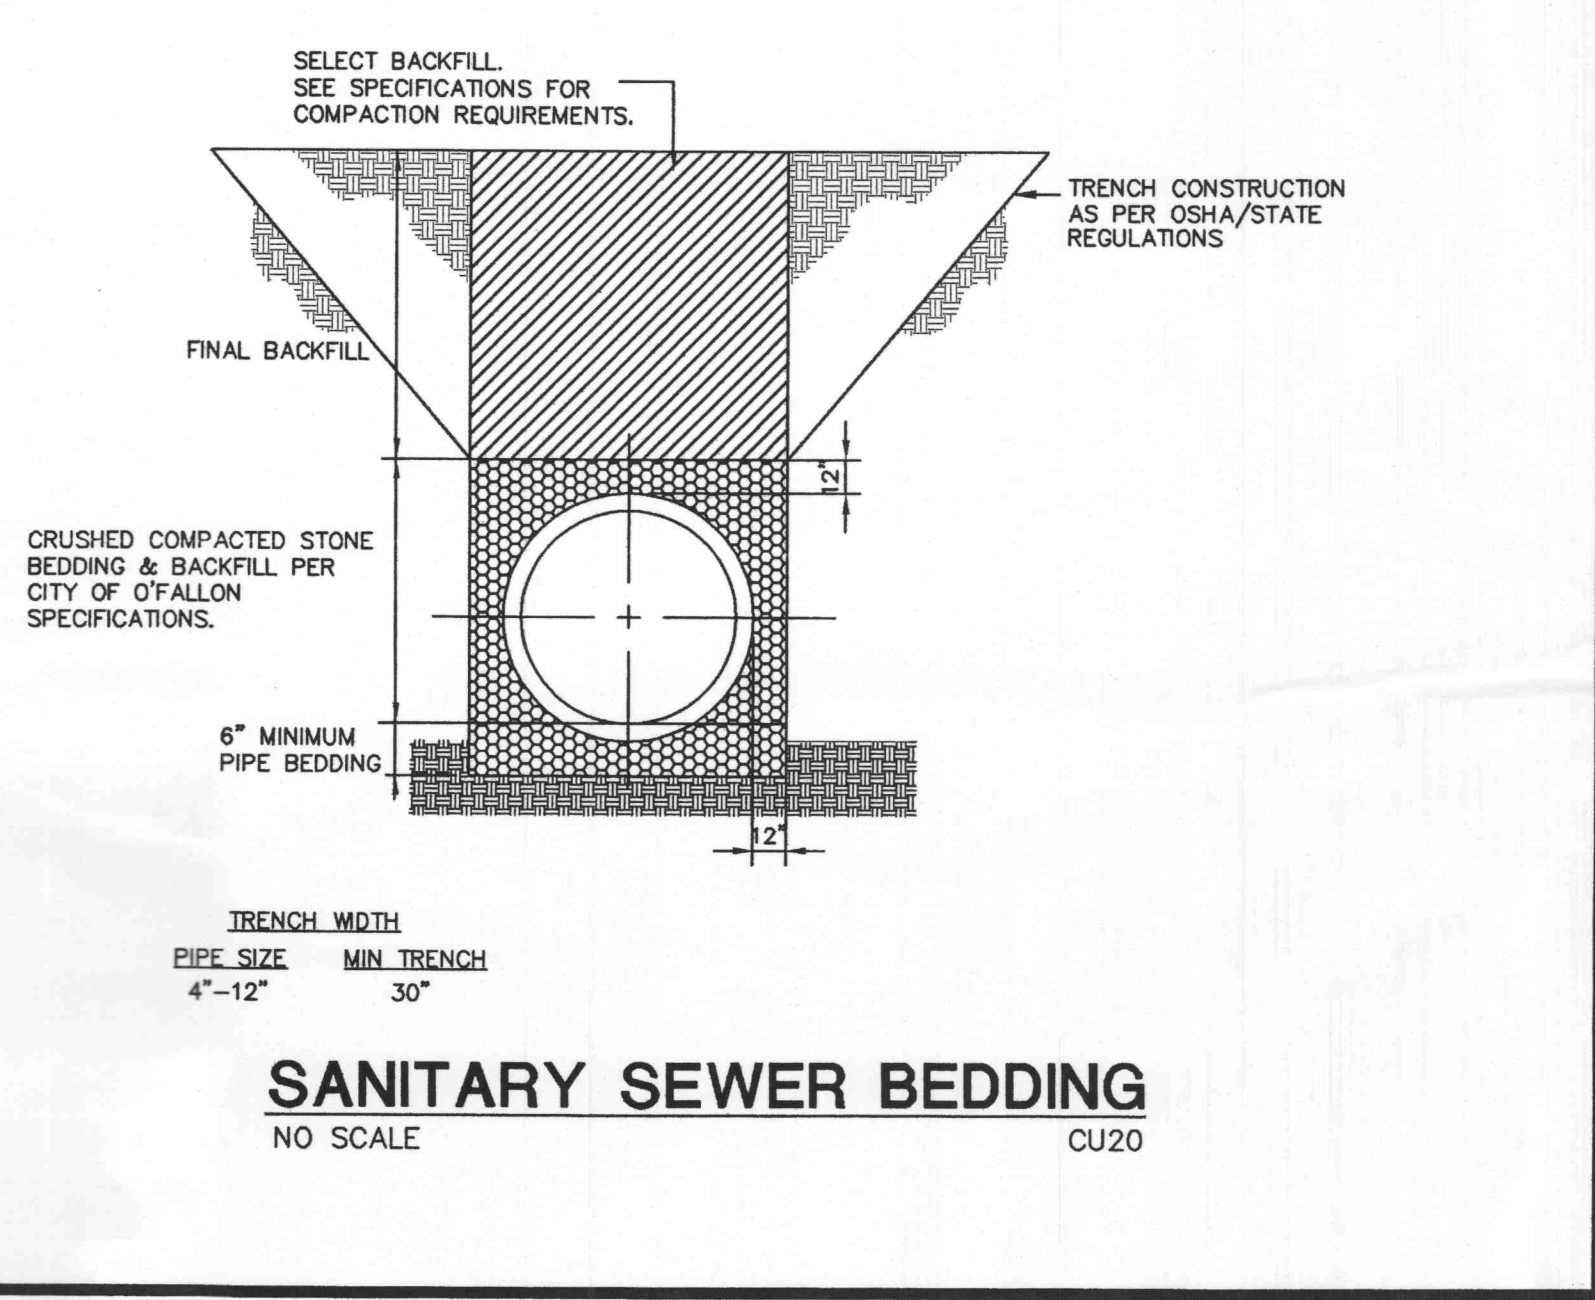


SANITARY SEWER BEDDING
NO SCALE CU20

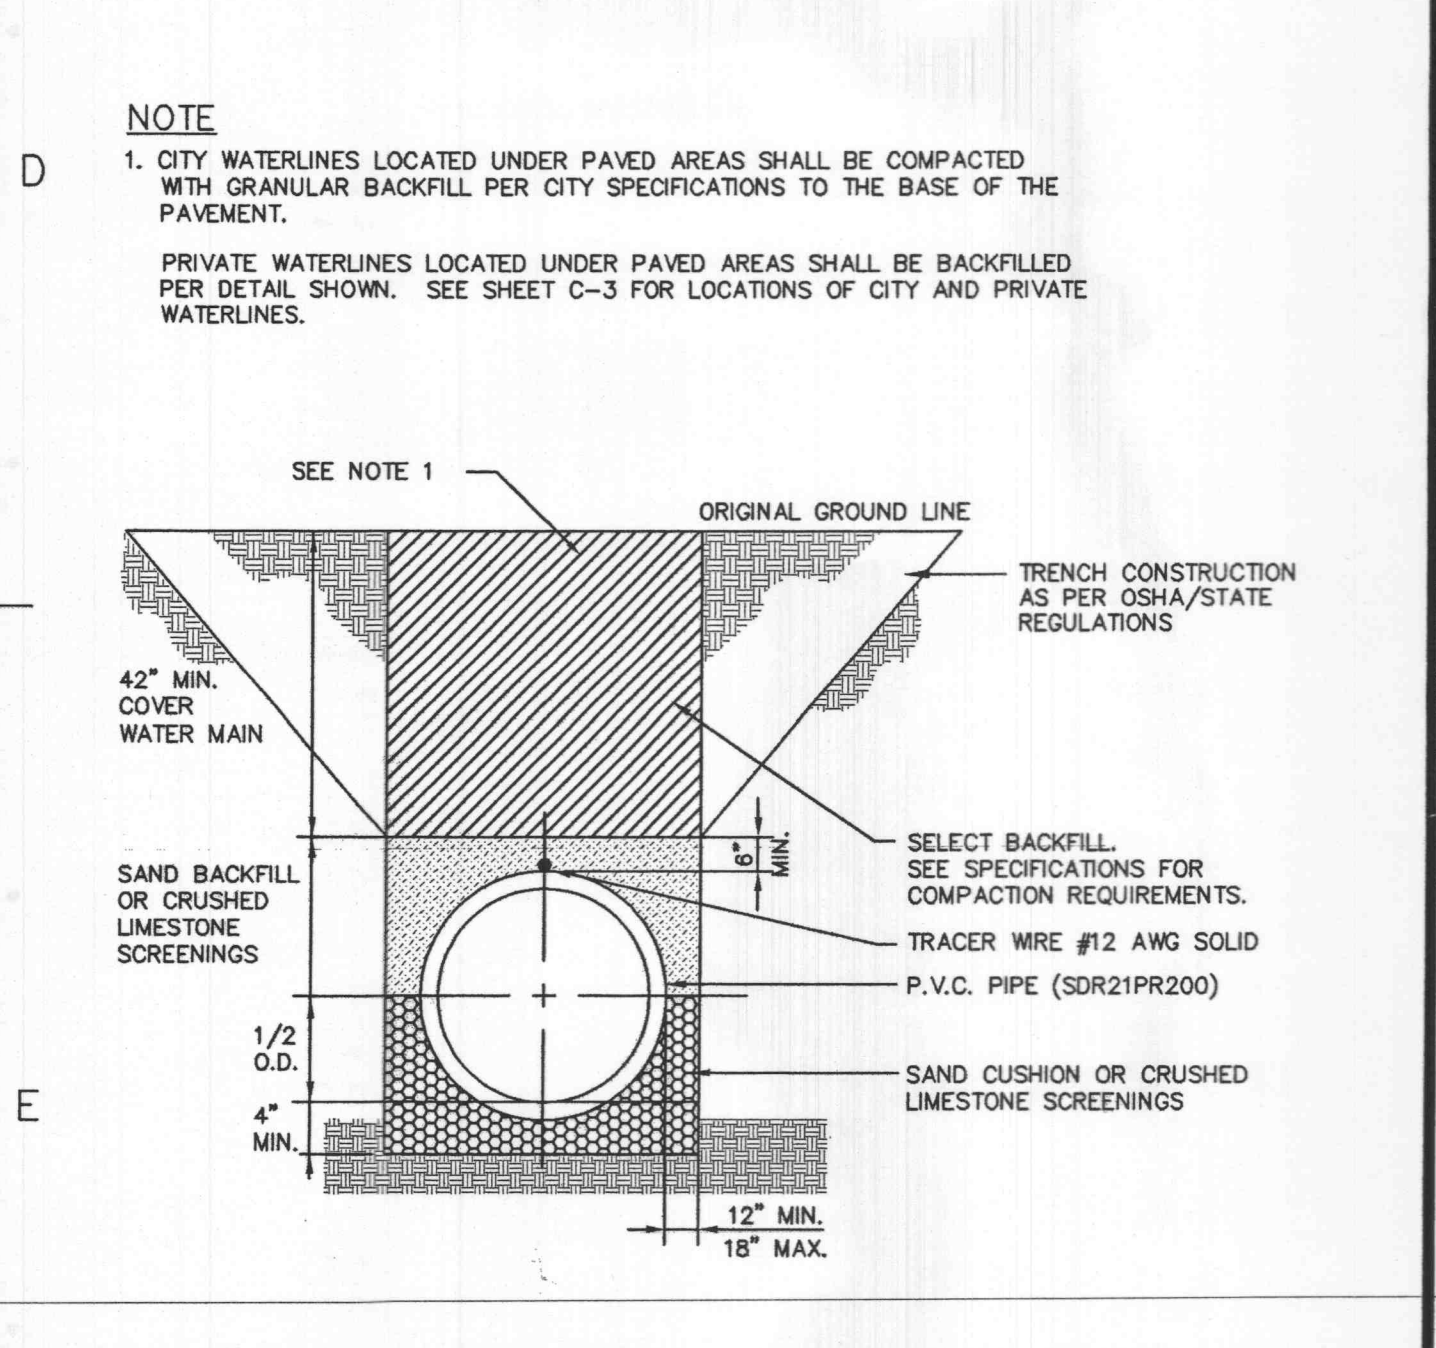


WATER MAIN TRENCHING & BEDDING
NO SCALE

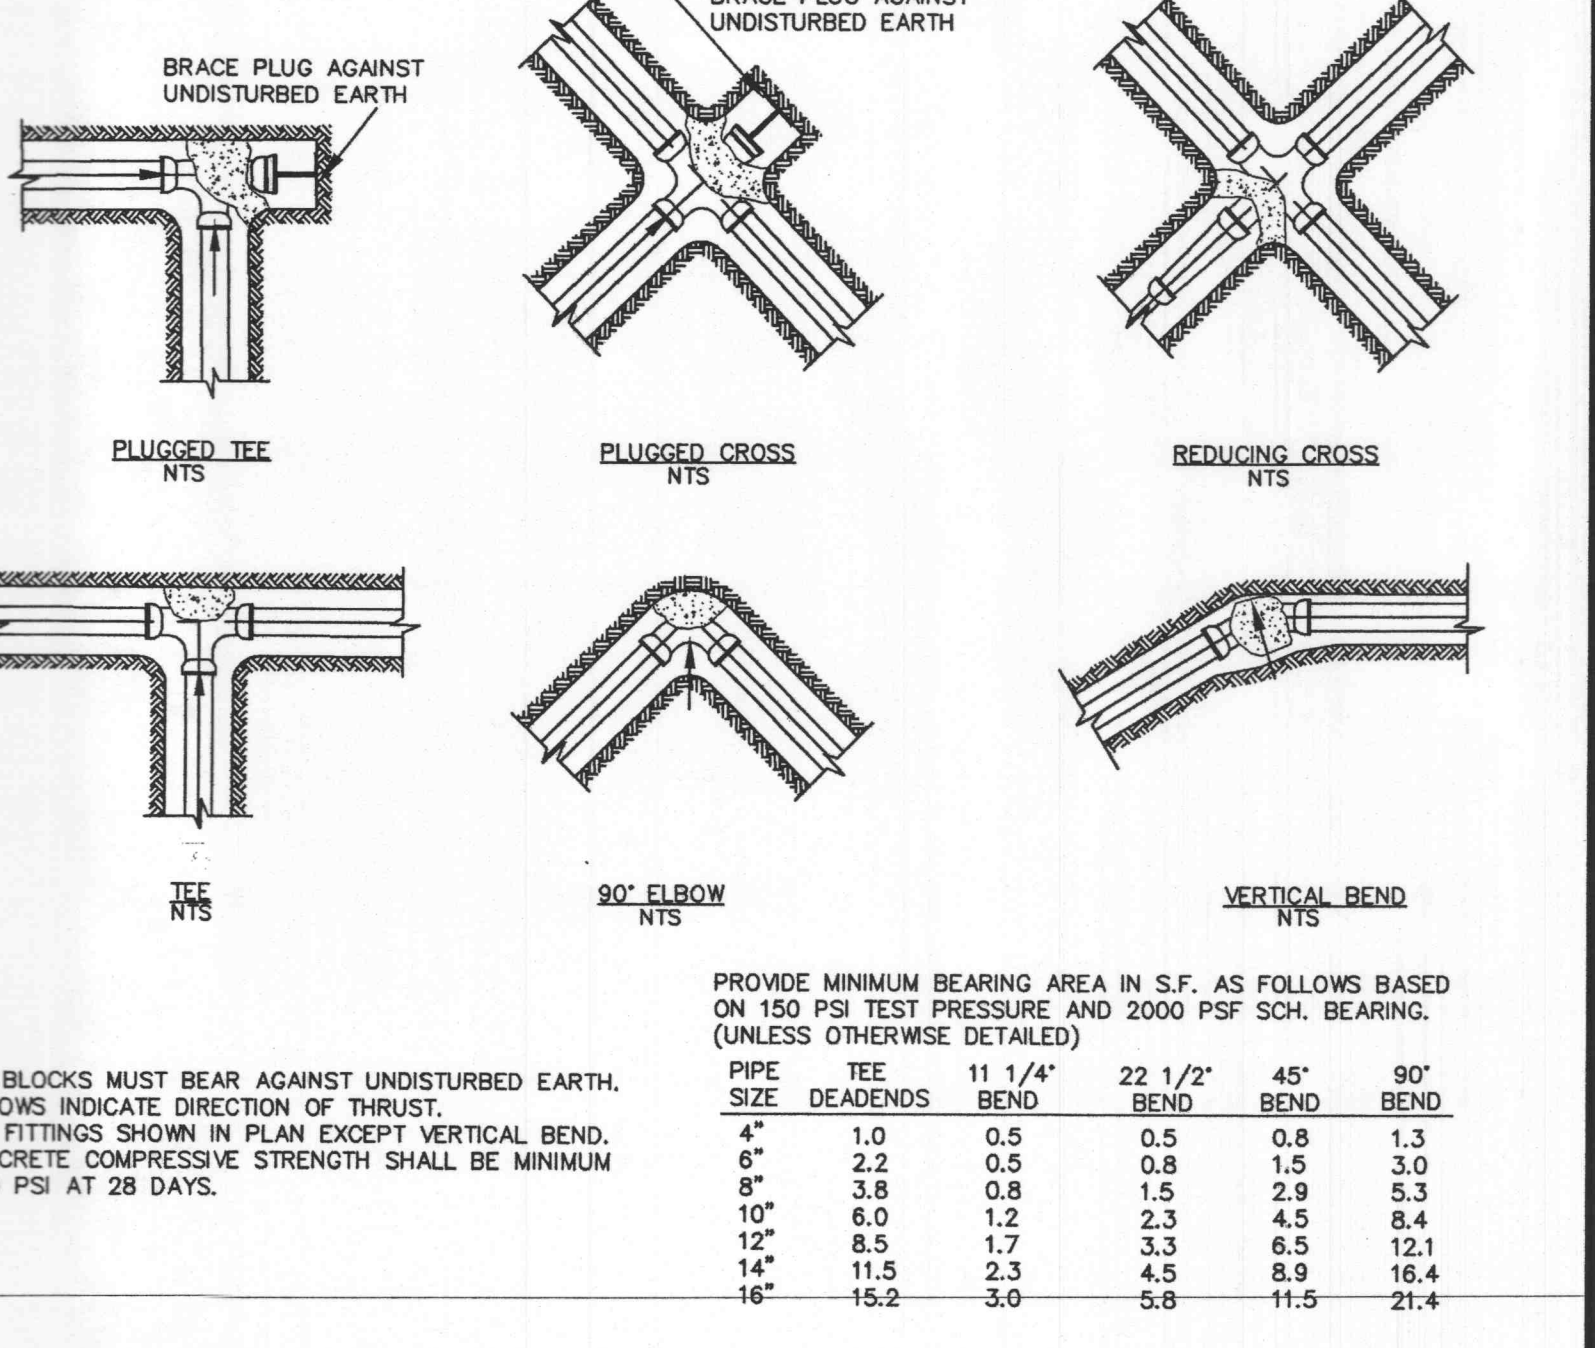

THRUST BLOCK DETAILS
NO SCALE CU12

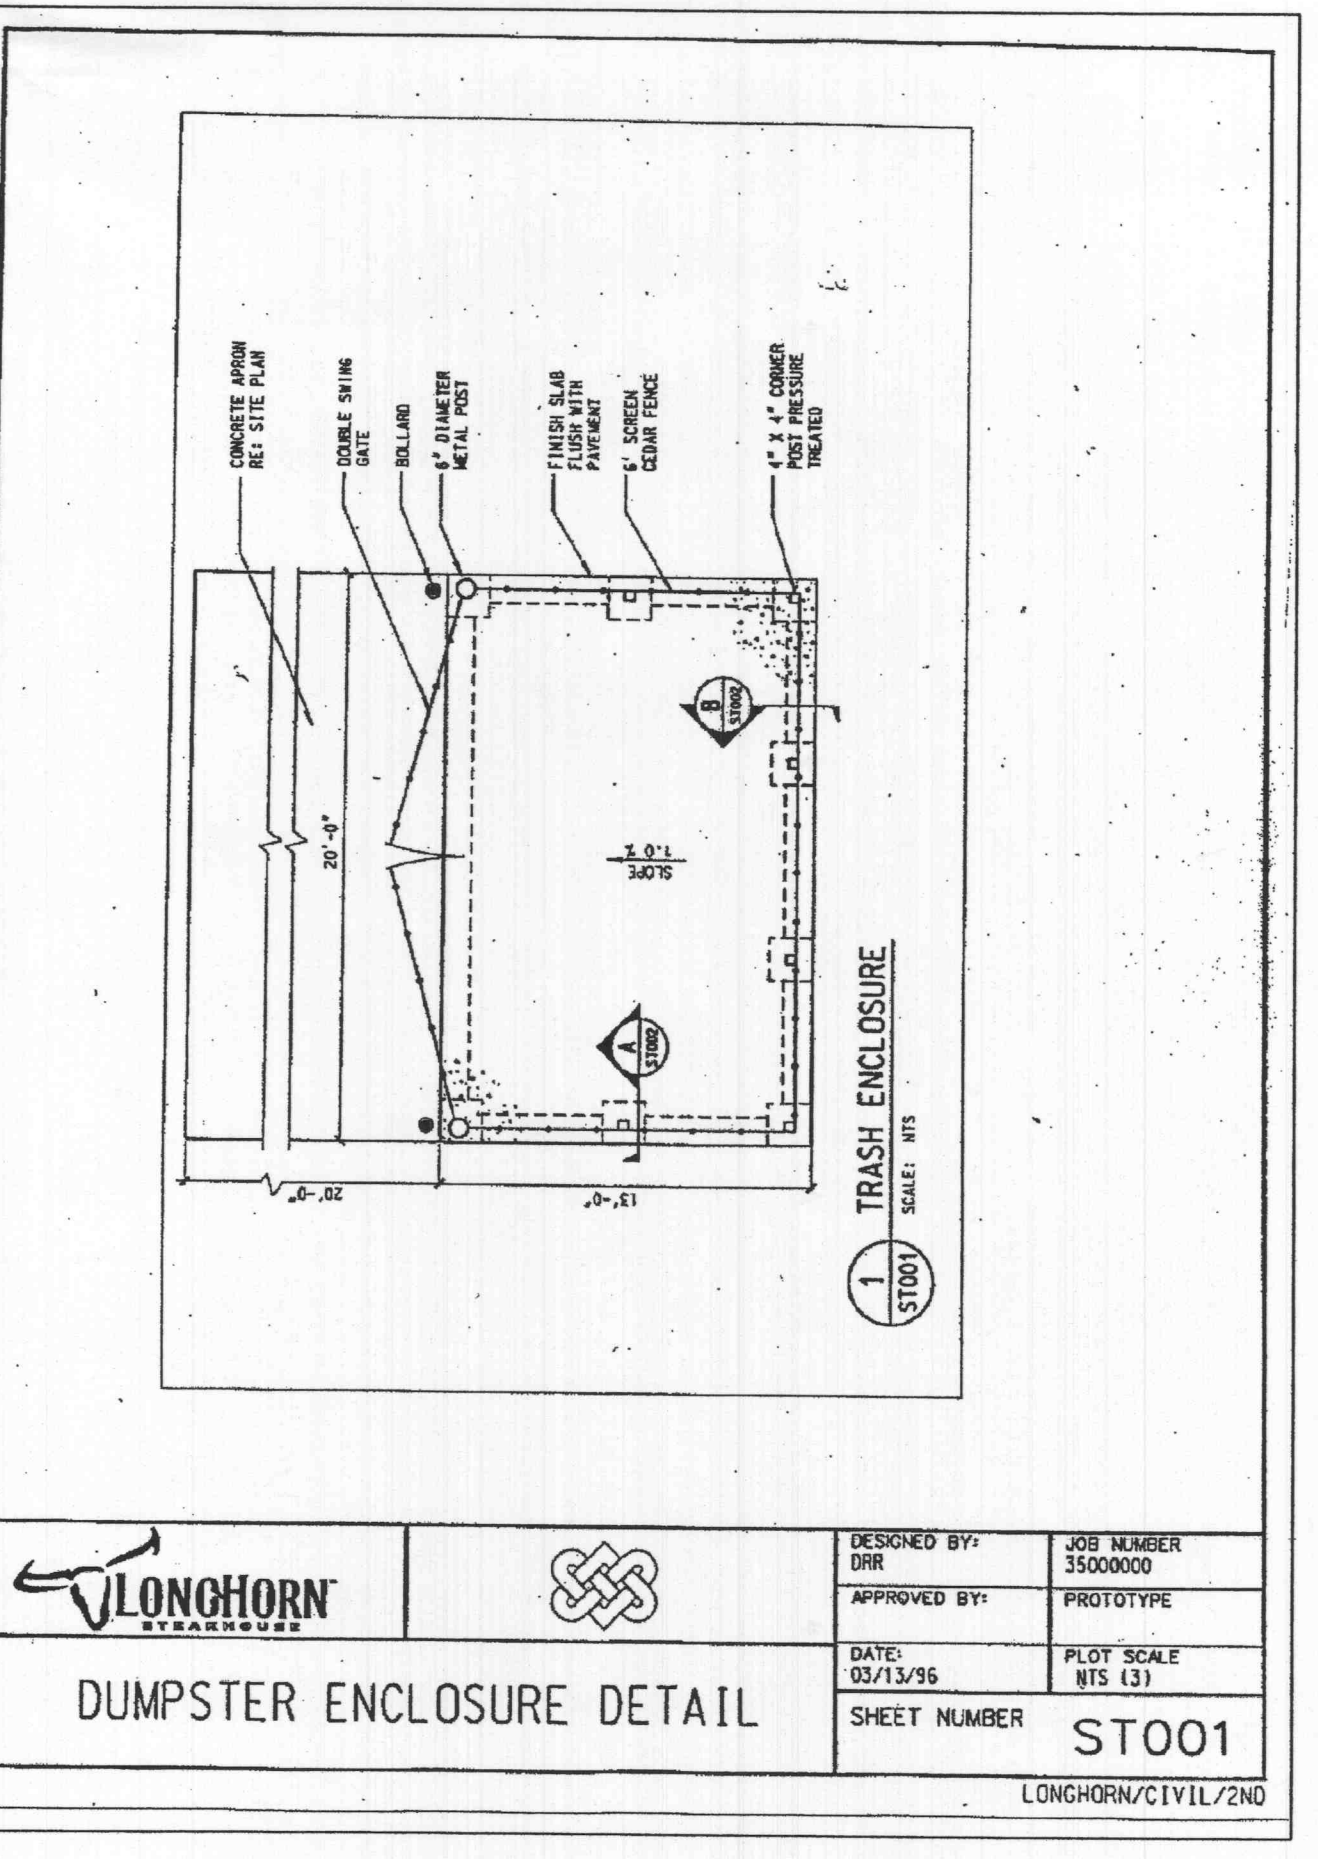

DUMPSTER ENCLOSURE DETAIL

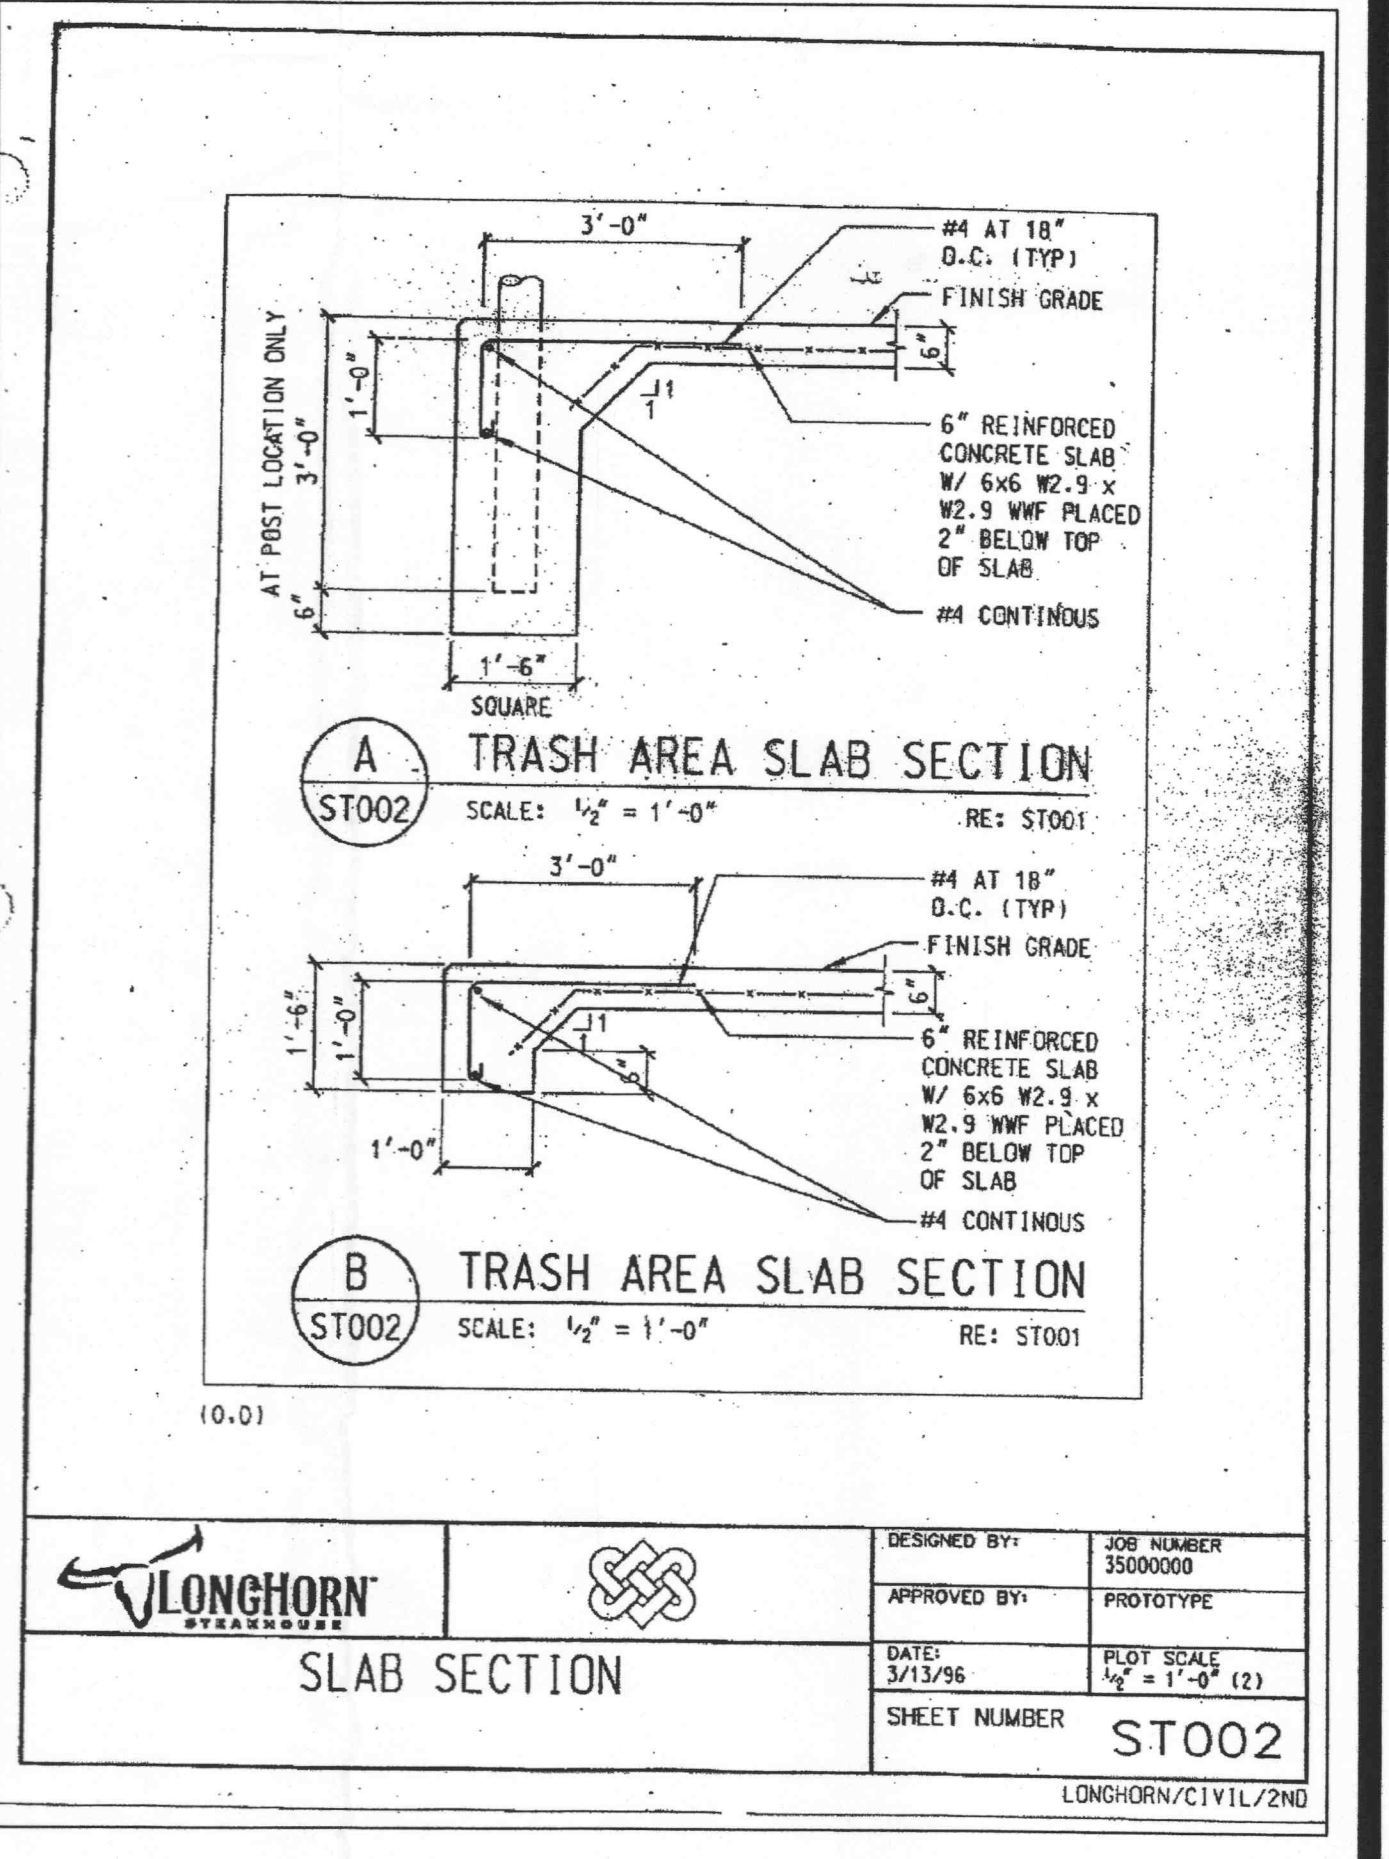

SLAB SECTION

REVISIONS	BY

WOLVERTON & ASSOCIATES, INC.
 5600 OAKBROOK PARKWAY / SUITE 100 / NORCROSS, GEORGIA 30083
 770 447-9070 FAX
PROPOSED LONGHORN STEAKHOUSE
 O'FALLON, ST. CHARLES COUNTY, MO
 RARE HOSPITALITY
 ATLANTA, GA.

DRAWN MHE
 CHECKED JCW
 DATE 7/02/99
 SCALE NO SCALE
 JOB No. 99173
 SHEET

C-5
 OF SHEETS
 99173DE.DWG