



PAVEMENT TYPE	SURFACE COURSE	AGGREGATE BASE
STANDARD DUTY	3"	8"
HEAVY DUTY	4"	10"


ASPHALT PAVEMENT DETAIL N.T.S.

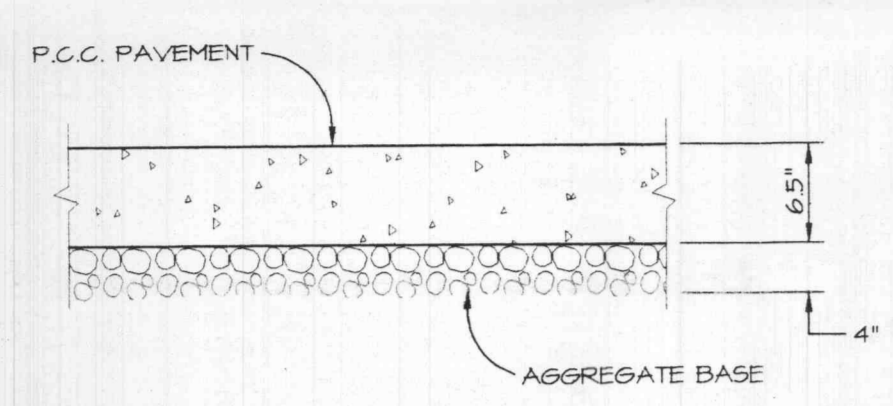


CONCRETE PAVEMENT SECTION N.T.S.

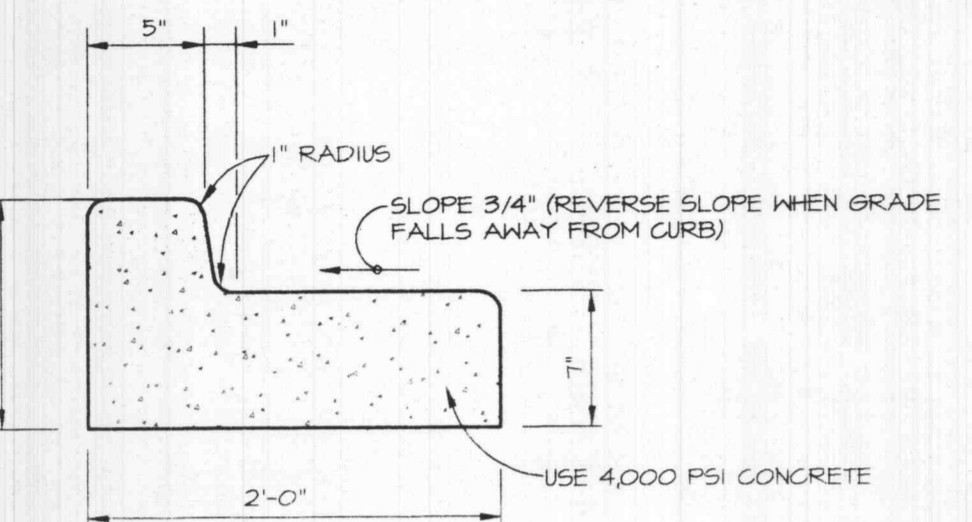


24" CONCRETE CURB & GUTTER DETAIL

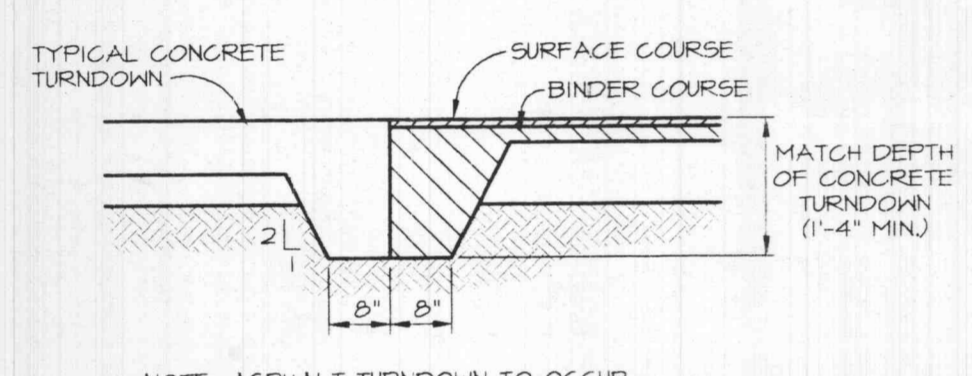


ASPHALT TURNDOWN N.T.S.

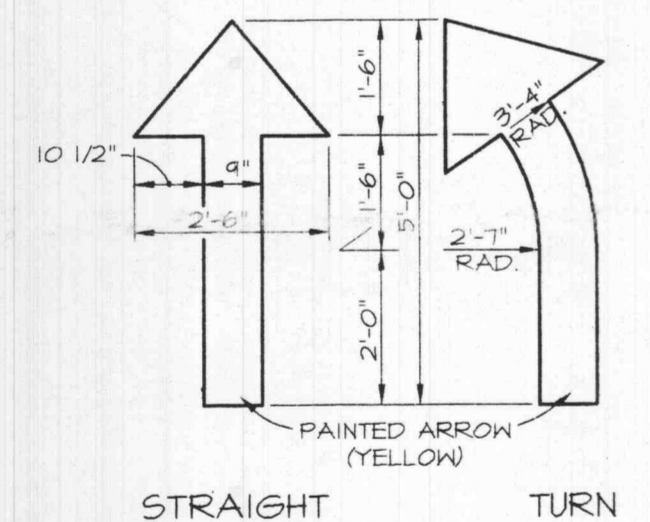


PAINTED DIRECTIONAL ARROW N.T.S.

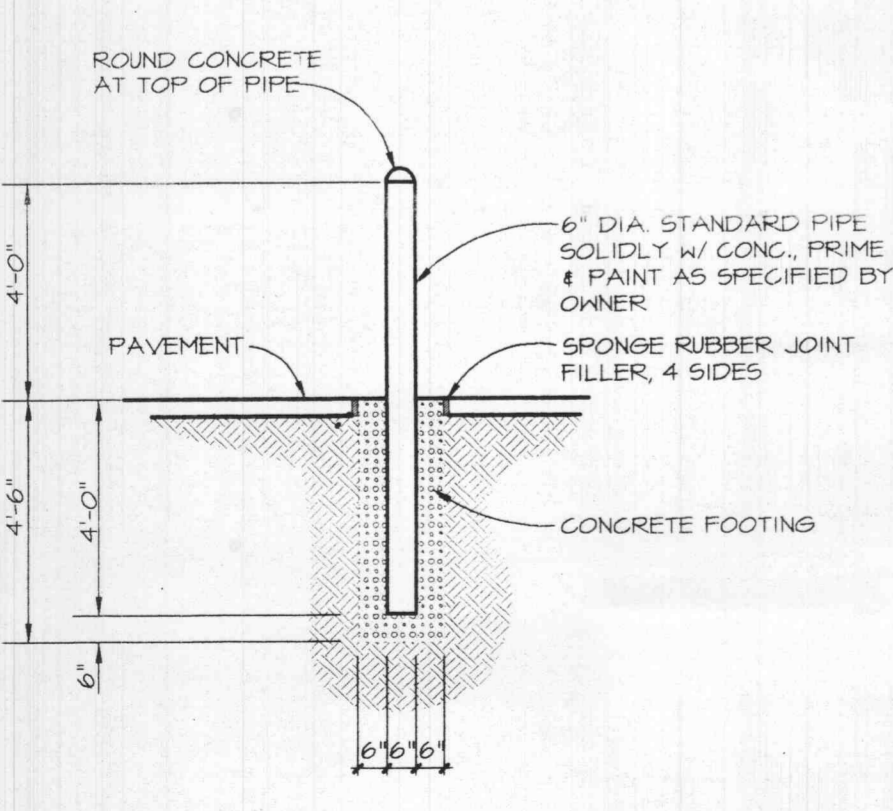


GUARD POST N.T.S.

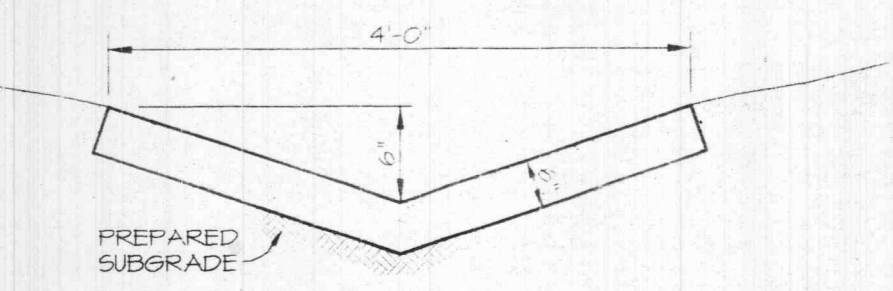


CONCRETE SWALE N.T.S.

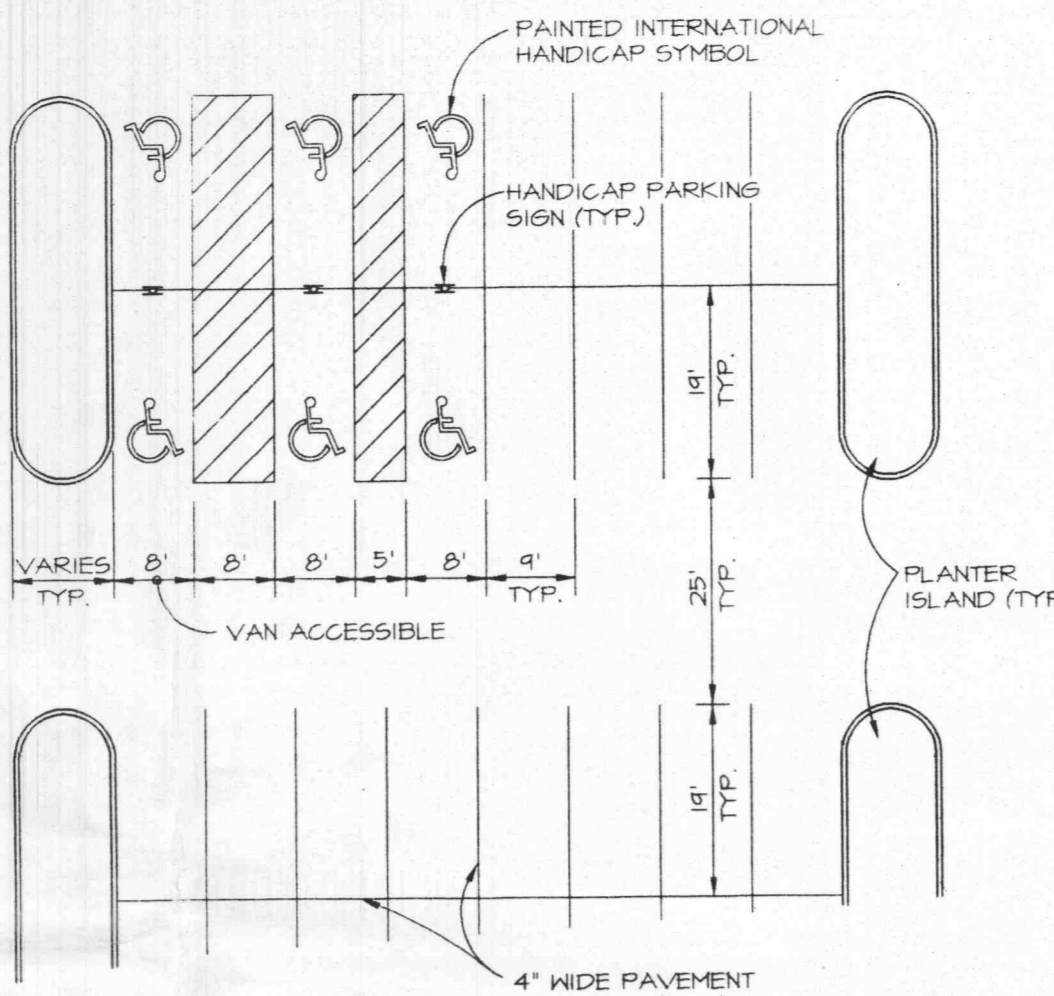


TYP. PARKING DETAIL N.T.S.

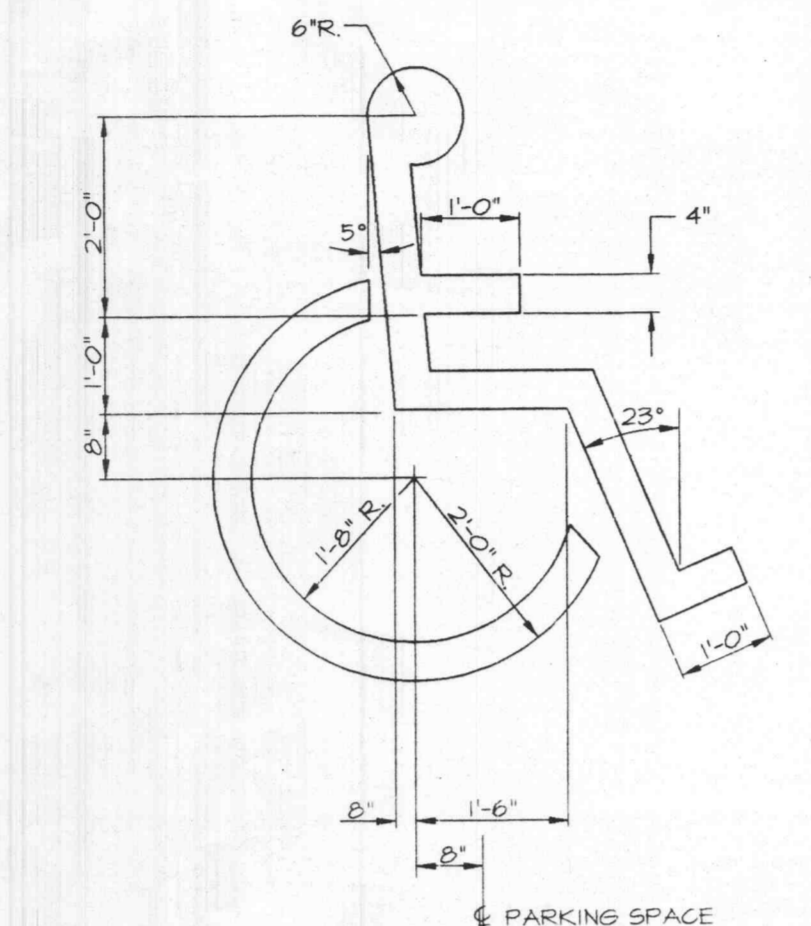


INTERNATIONAL HANDICAP SYMBOL N.T.S.

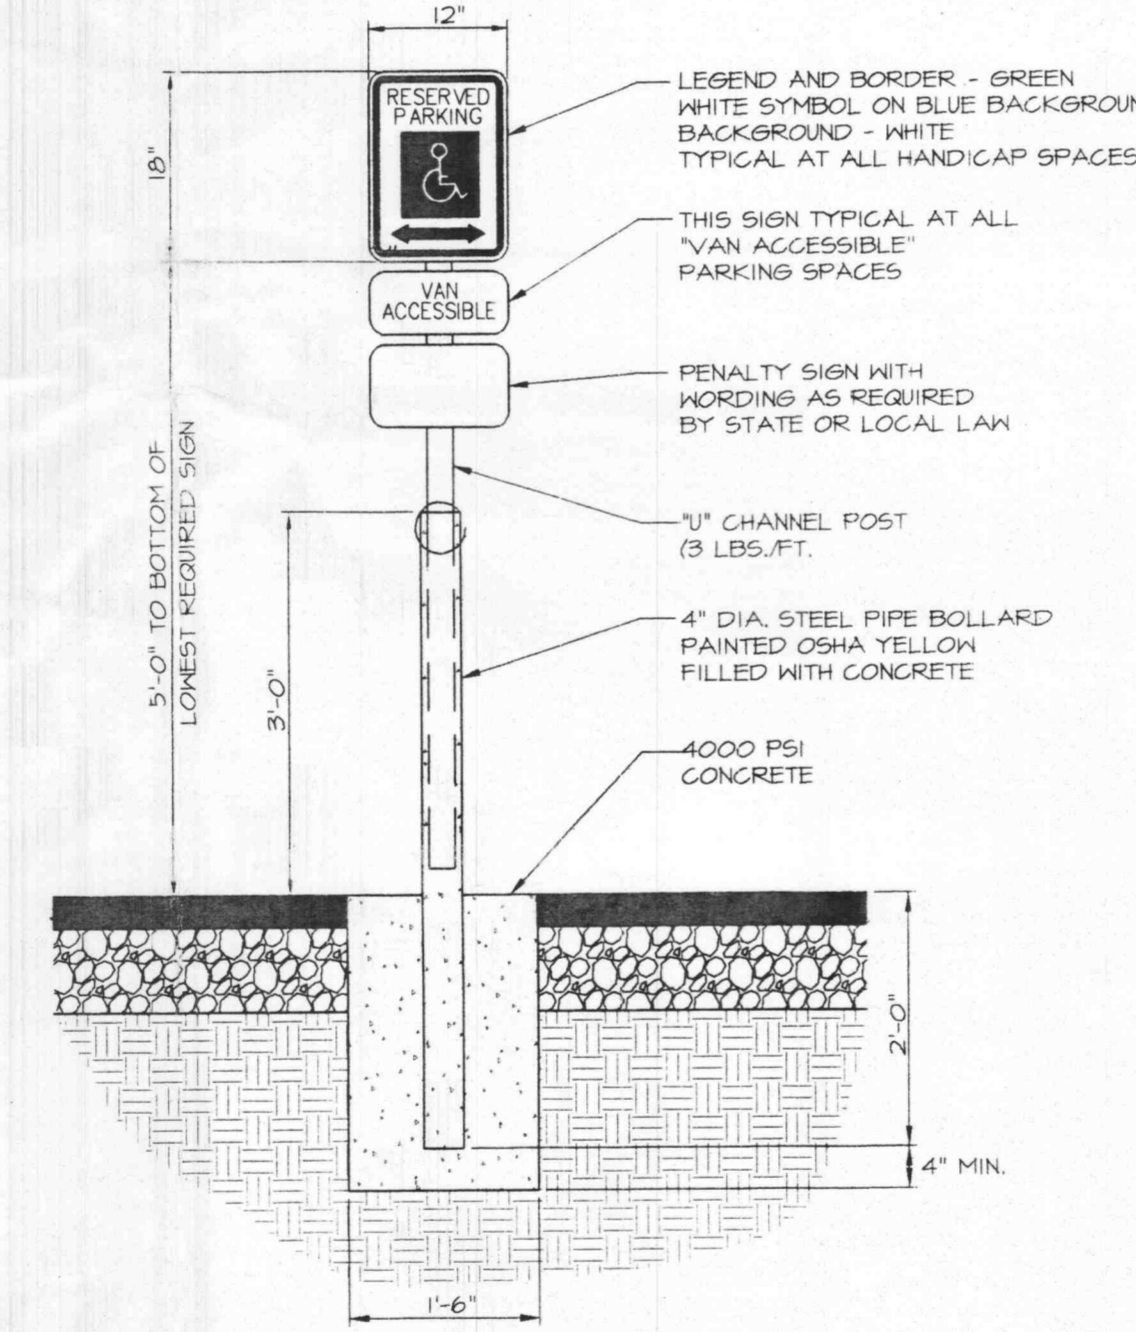


HANDICAP PARKING SIGN N.T.S.

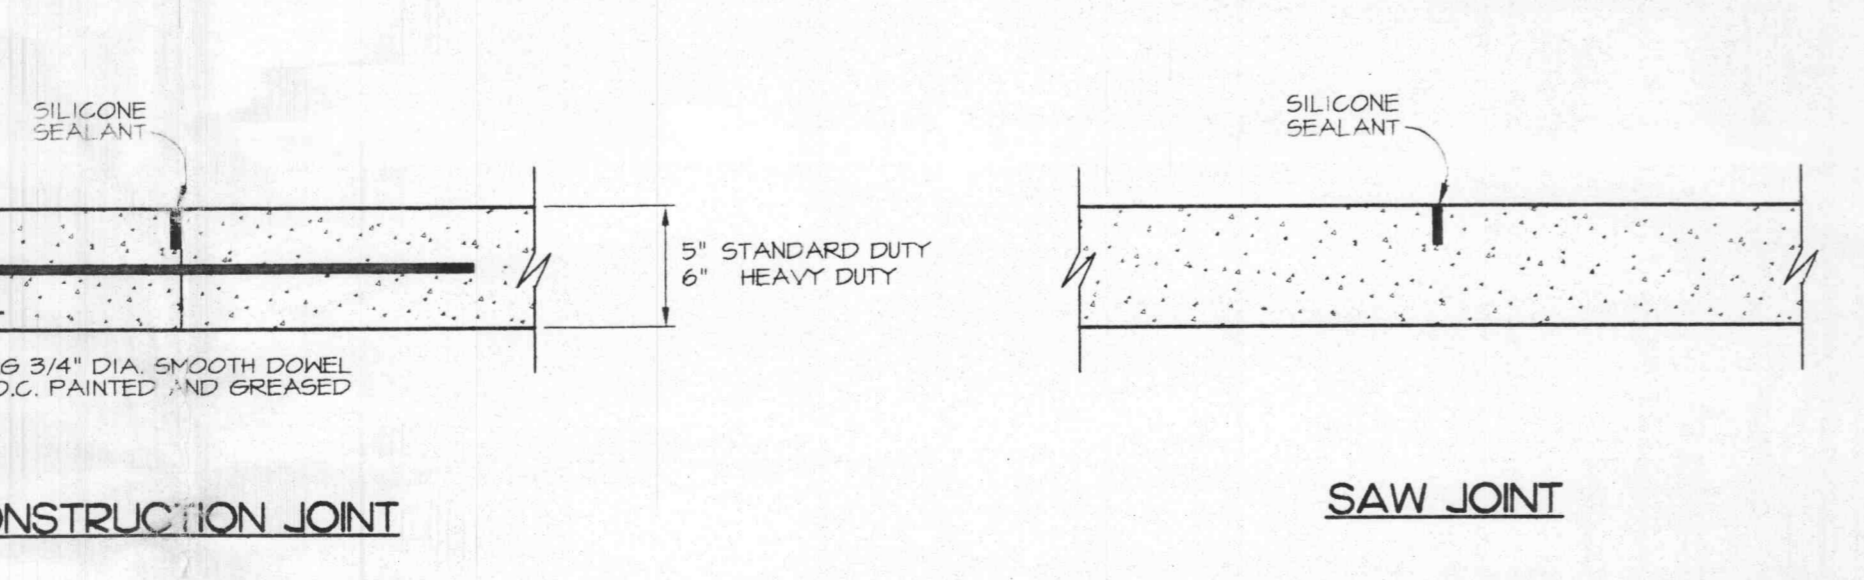


CONSTRUCTION JOINT

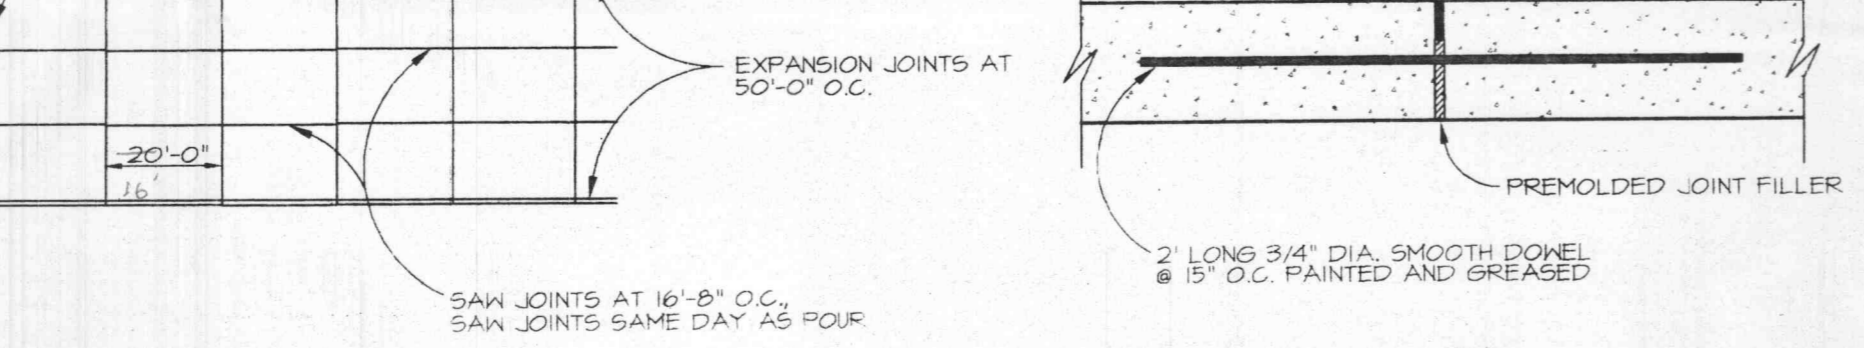


EXPANSION JOINT

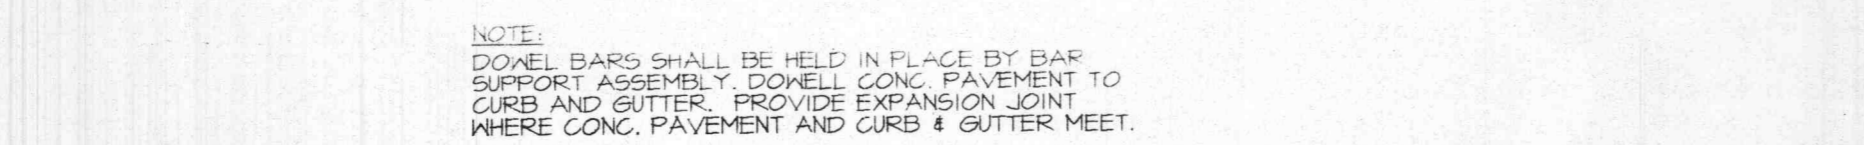


CONCRETE PAVING N.T.S.

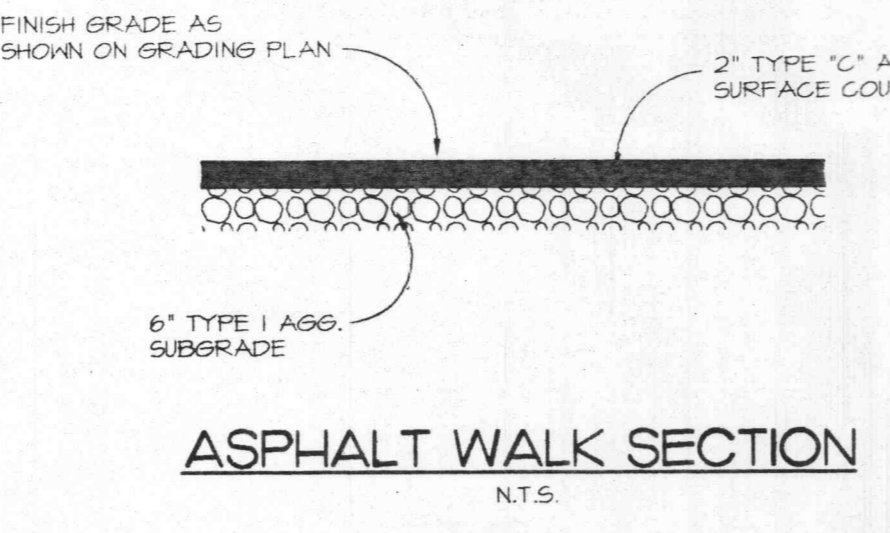

ASPHALT WALK SECTION N.T.S.

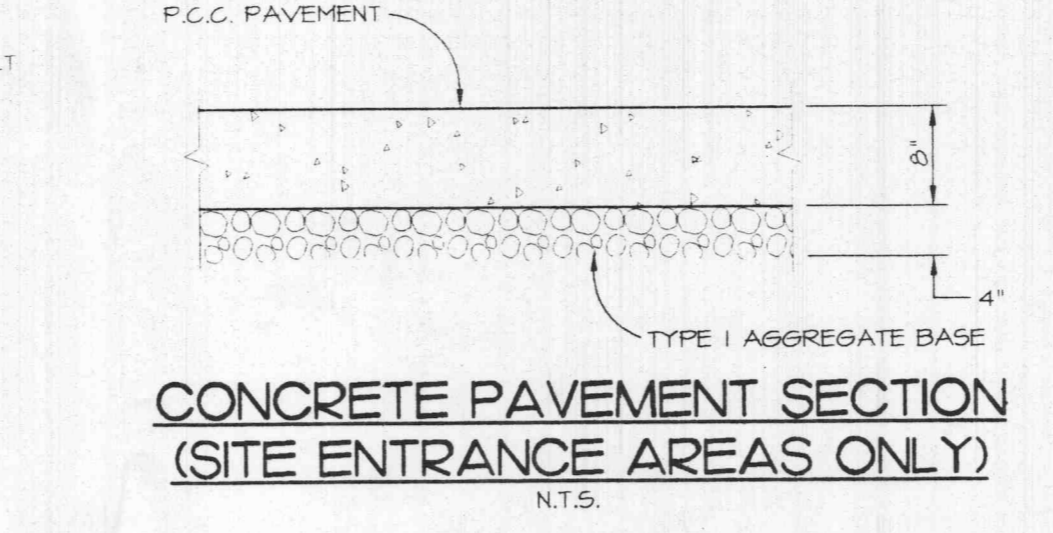

CONCRETE PAVEMENT SECTION (SITE ENTRANCE AREAS ONLY) N.T.S.

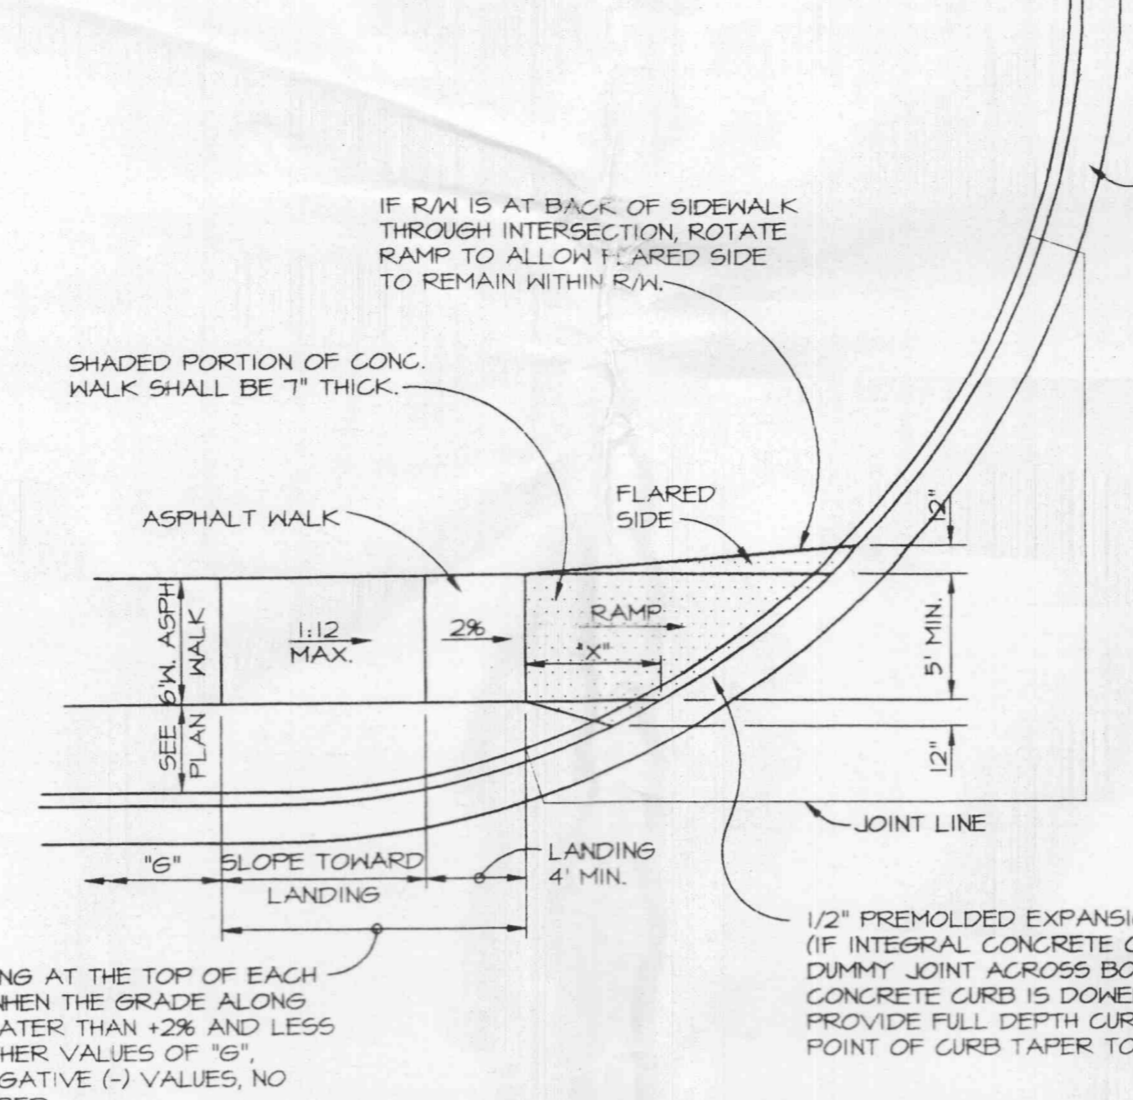


HANDICAP RAMP - TYPE 2 N.T.S.


16" GRADE ALONG CURB	MIN. LENGTH OF RAMP SLOPE
NEGATIVE (-) VALUES	6
0 TO +1	7
+1.01 TO +2	8
+2.01 TO +3	10
+3.01 TO +4	12
GREATER THAN +4	15

NOTE: POSITIVE (+) 16" - PROCEEDING AWAY FROM INTERSECTION AND UP A HILL
 NEGATIVE (-) 16" - PROCEEDING AWAY FROM INTERSECTION AND DOWN A HILL



HANDICAP RAMP - TYPE 2 N.T.S.

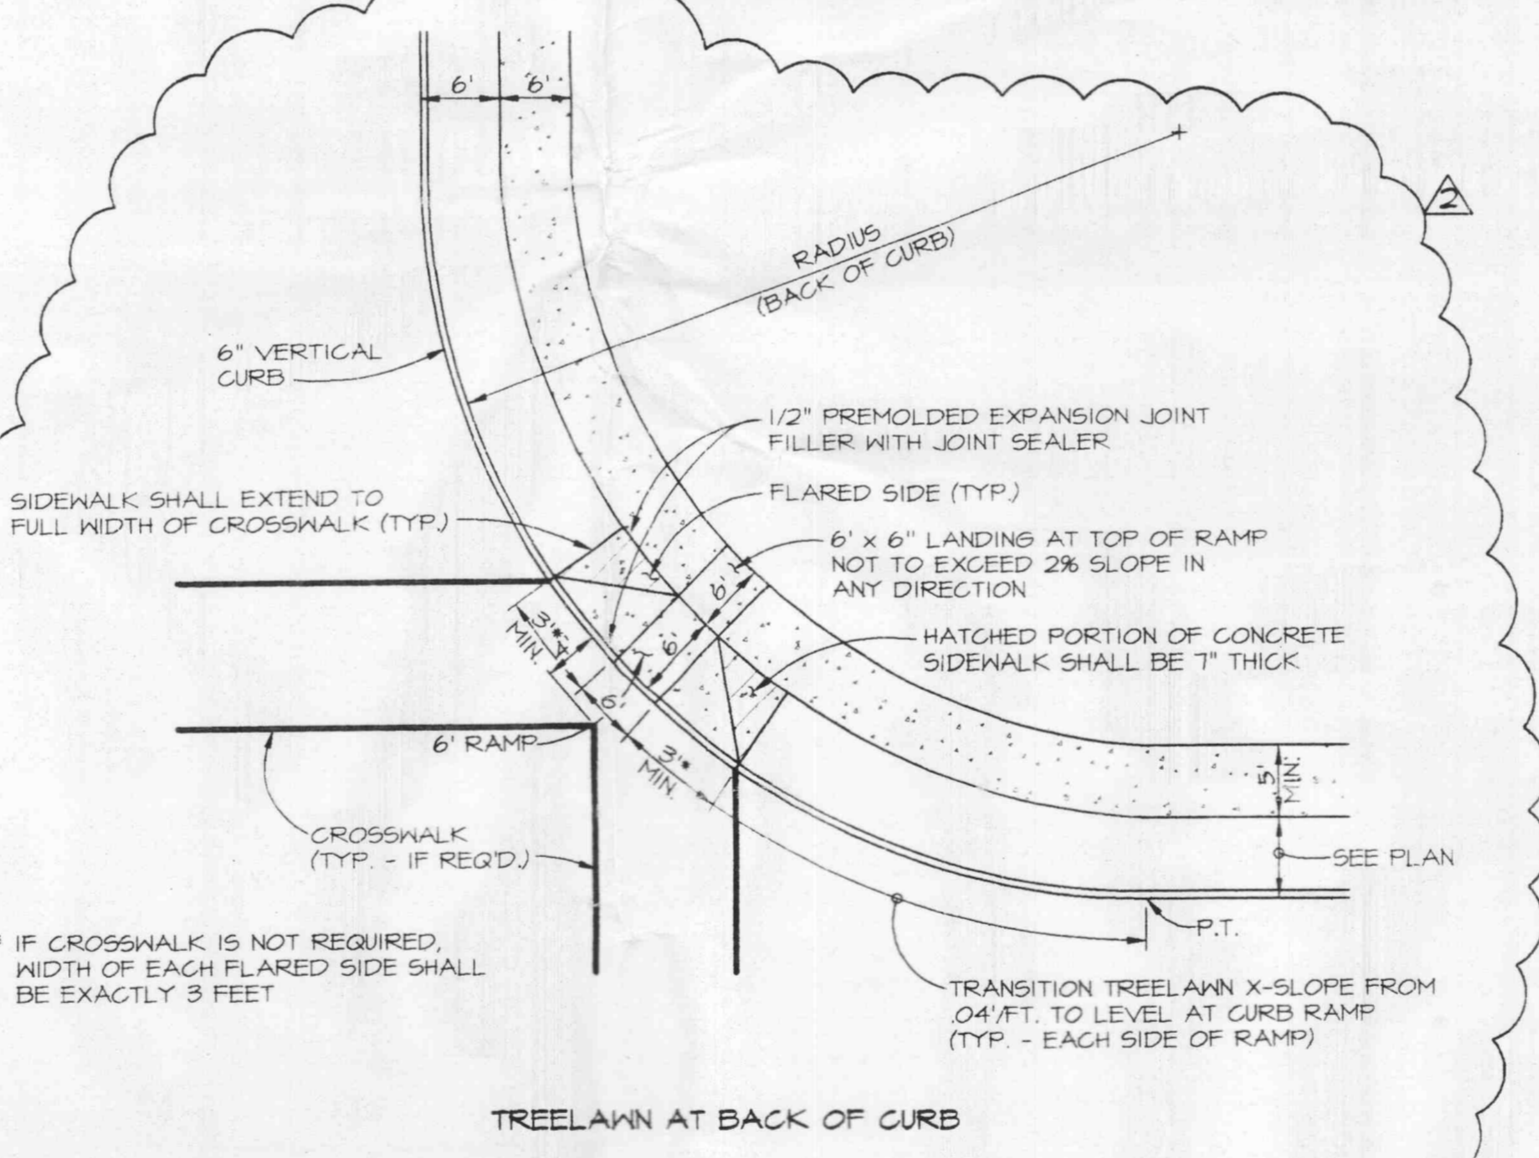


DIAGONAL CURB RAMP - 6" VERTICAL CURB (TYPE 6) N.T.S.

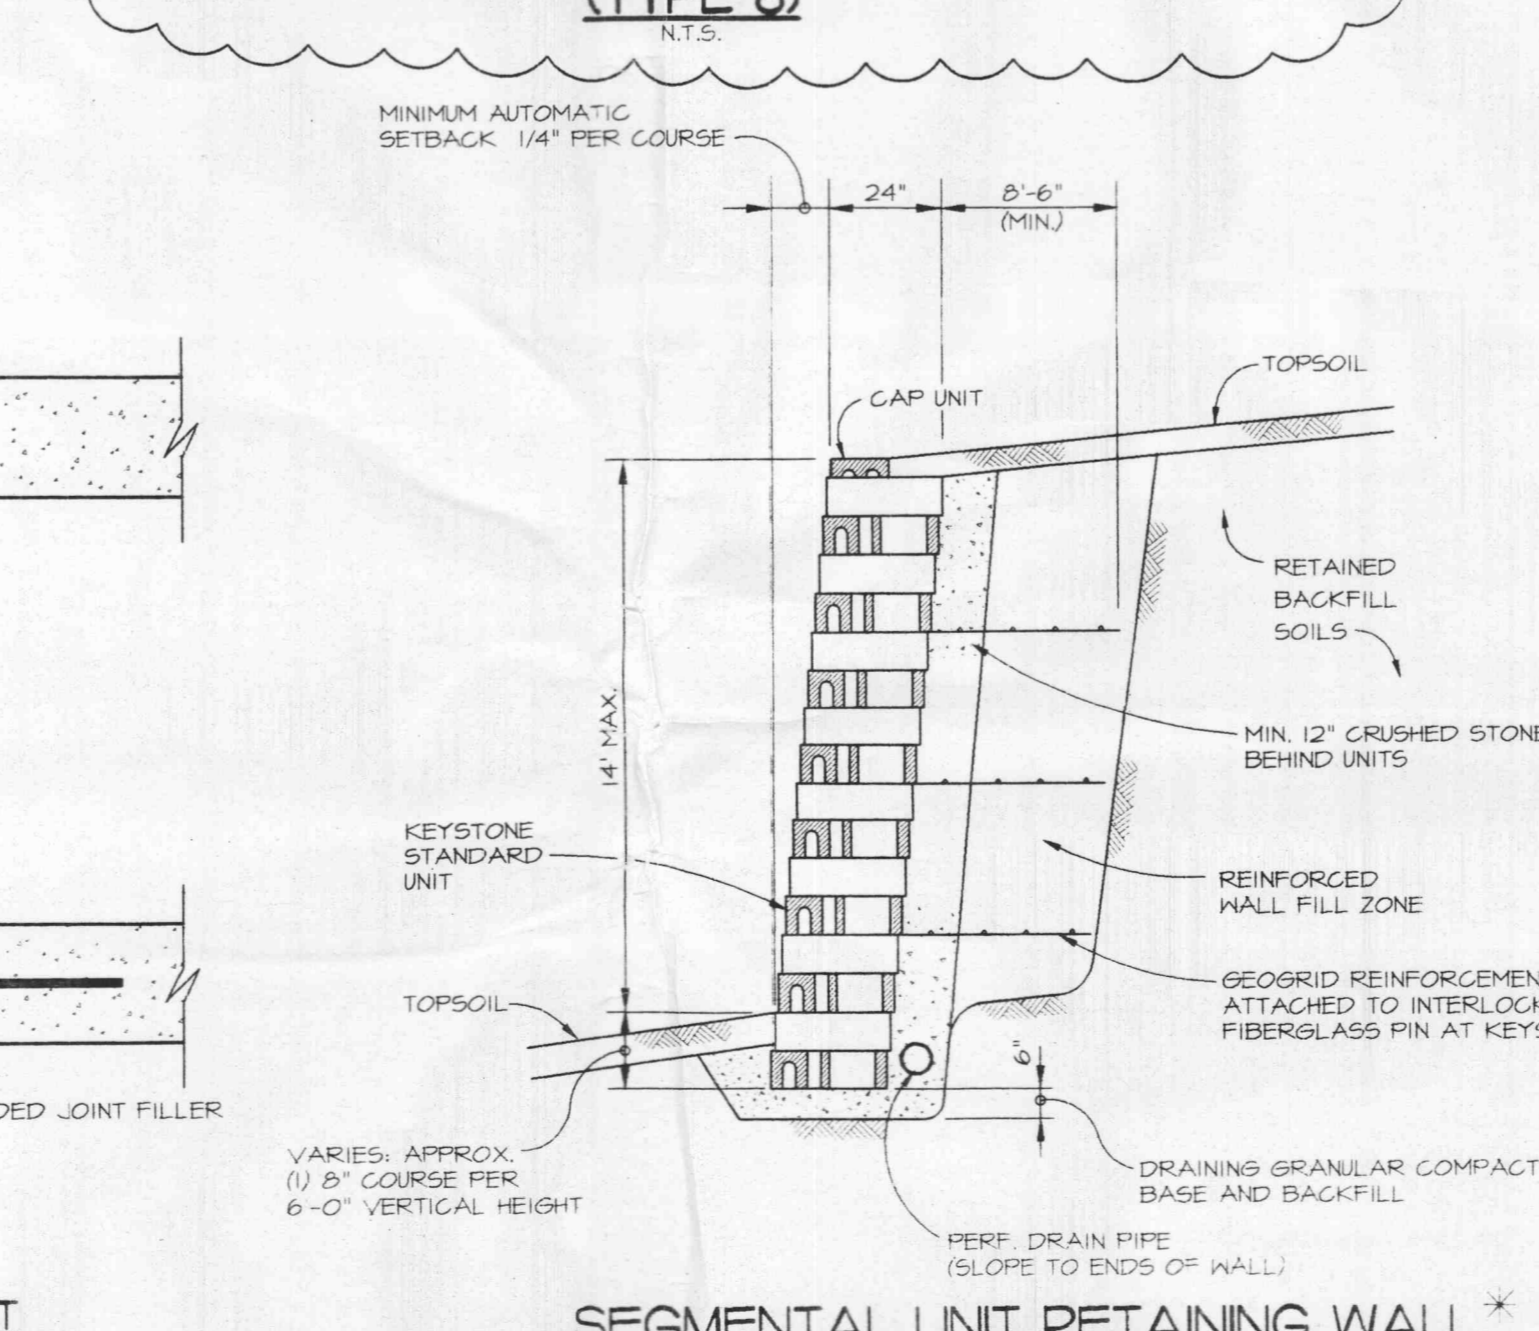


SEGMENTAL UNIT RETAINING WALL N.T.S.

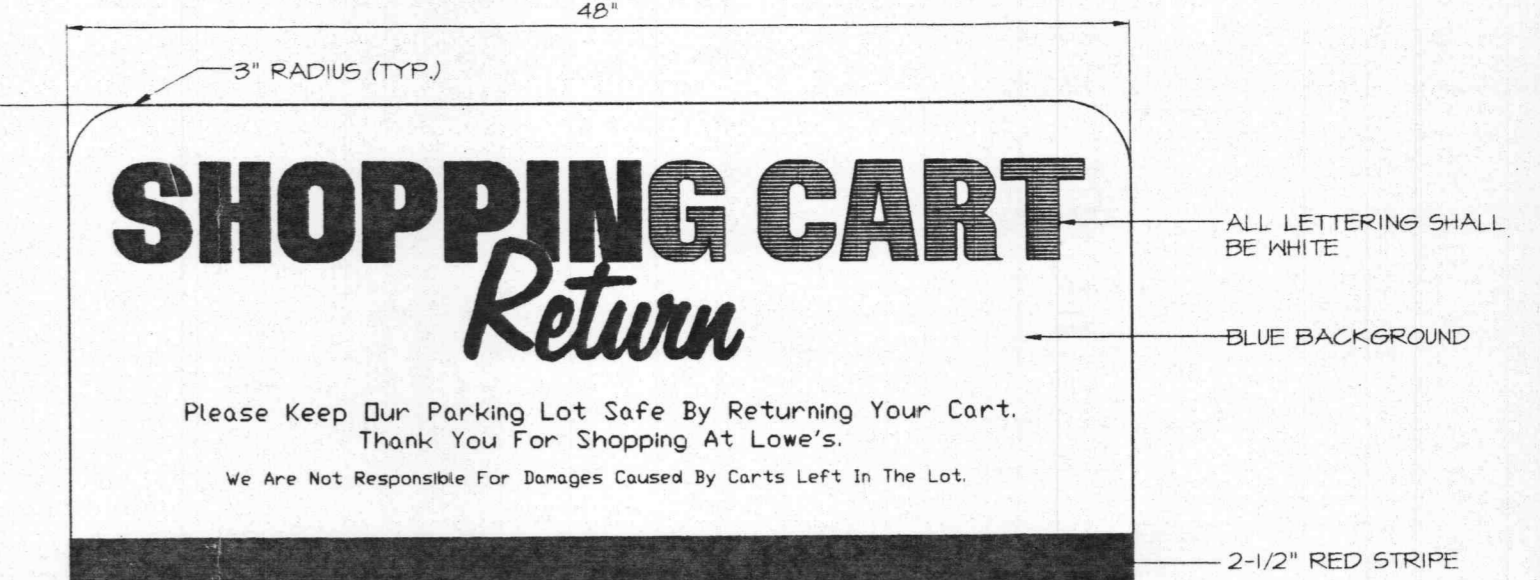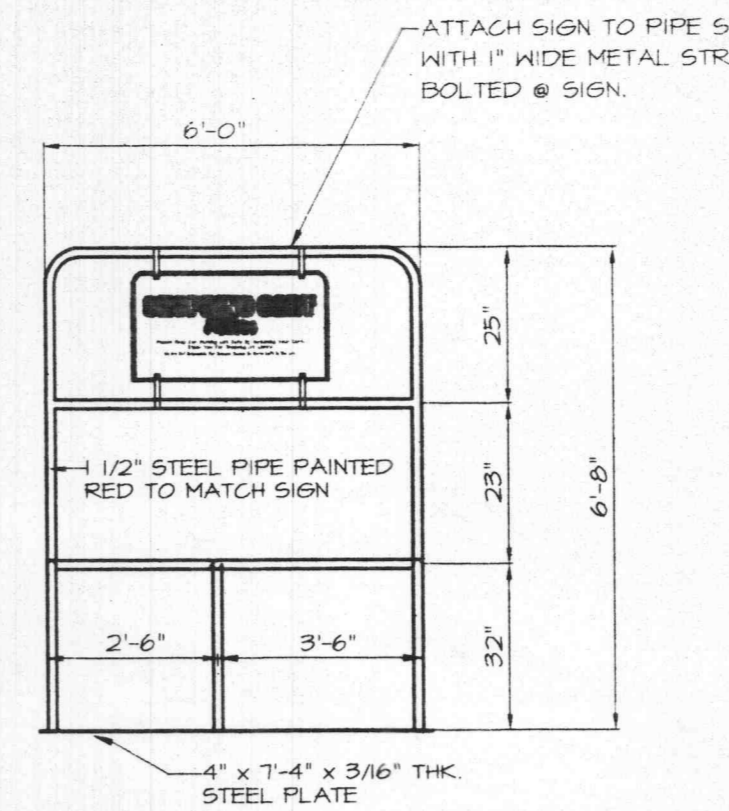

NOTES:
 • ALL LETTERING SHALL BE WHITE.
 • THE WORDS "SHOPPING CART" IS POLIO EXTRA BOLD, "RETURN" IS FREEHAND 5/16 OR FREECON, BODY COPY IS HELVETICA BOLD.
 • THE LETTER "R" IN THE WORD "RETURN" HAS A BLUE OUTLINE TO SEPARATE IT FROM THE "I" IN THE WORD "SHOPPING".
 • BACKGROUND COLOR IS PMS 2800 BLUE.
 • STRIPE ACROSS THE BOTTOM IS PMS 2000 RED.
 • SIGN TO BE ALUMINUM.

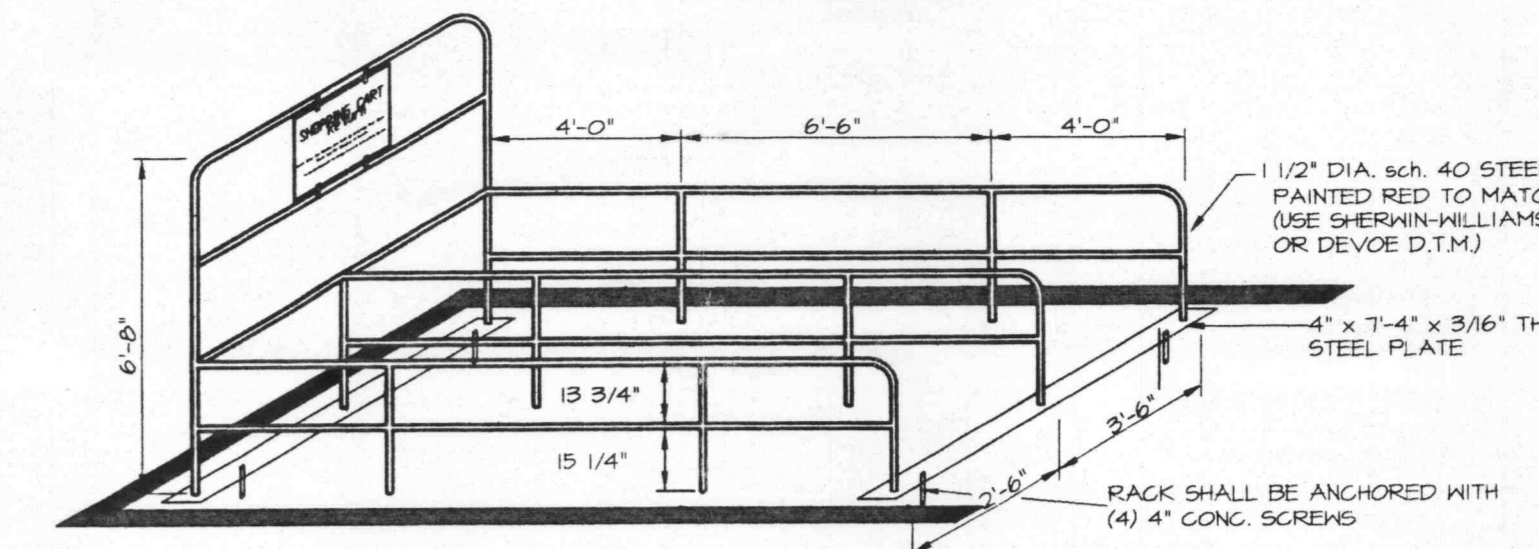


2 STALL CART RETURN RACK DETAIL

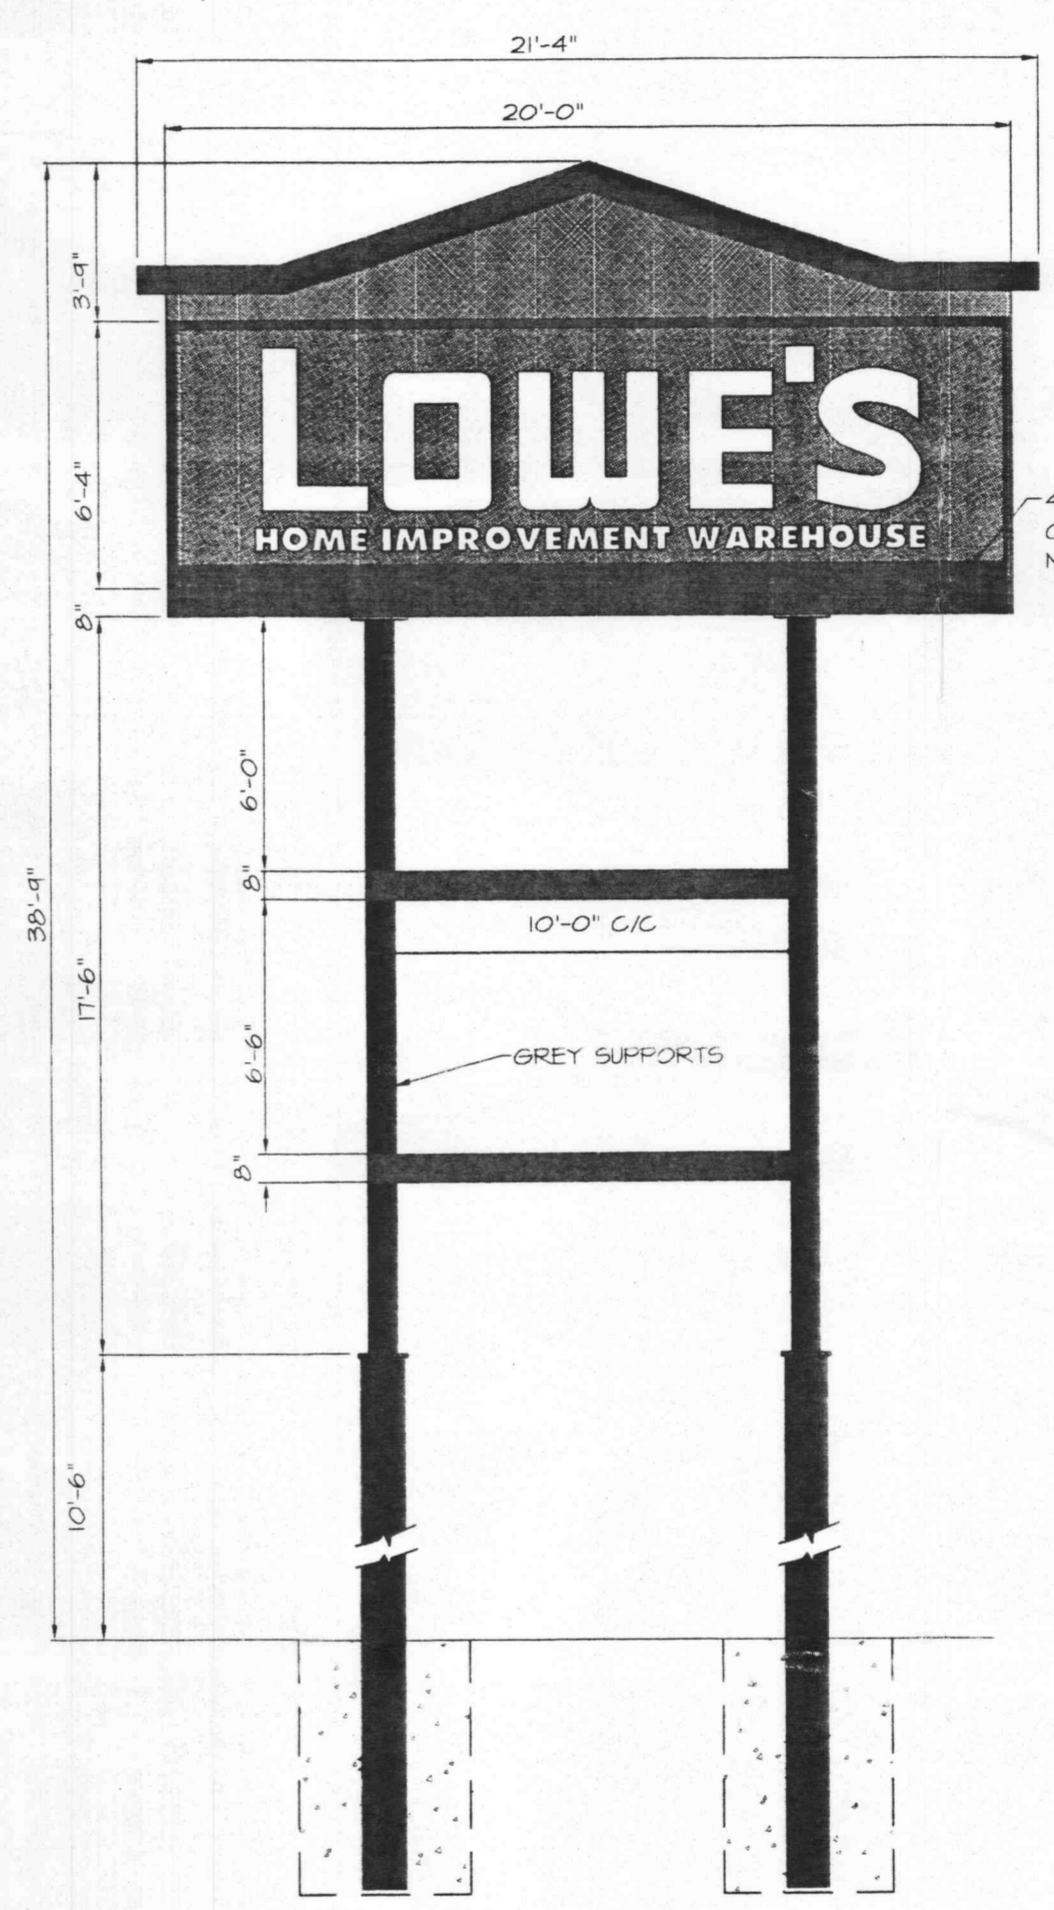


SIGN NOTES:
 6'-0" x 20'-0" DOUBLE FACE INTERNALLY ILLUMINATED SIGN CABINET OF SIGNCOMP WIDE BODY ALUMINUM EXTRUSION W/ 2 1/4" FLEX FACE RETAINERS (HINGEABLE) CABINET FINISHED IN ACRYLIC URETHANE ENAMEL TO MATCH PMS 490 GREY.
 INTERNAL ILLUMINATION BY HIGH OUT-PUT FLUORESCENT LAMPS POWERED BY LOW TEMP BALLASTS ALL WIRING U.L. APPROVED.
 8" x 10" DEEP x 20'-0" HORIZ. PLATE COVER FABRICATED OF ALUM. TUBE FRAME W/ 0.80 SIDES AND FACES.
 SIGN CABINET MOUNTED ON (2) 8" x 10" x 1/4" WALL STEEL POSTS, (2) HORIZ. CROSS-BEAMS OF 8" x 10" x 1/4" WALL STEEL.
 ACTUAL FOOTINGS & STEEL POST SIZE TO BE DETERMINED BY SIGN MANUFACTURER.

LOWE'S ROAD SIGN DETAIL

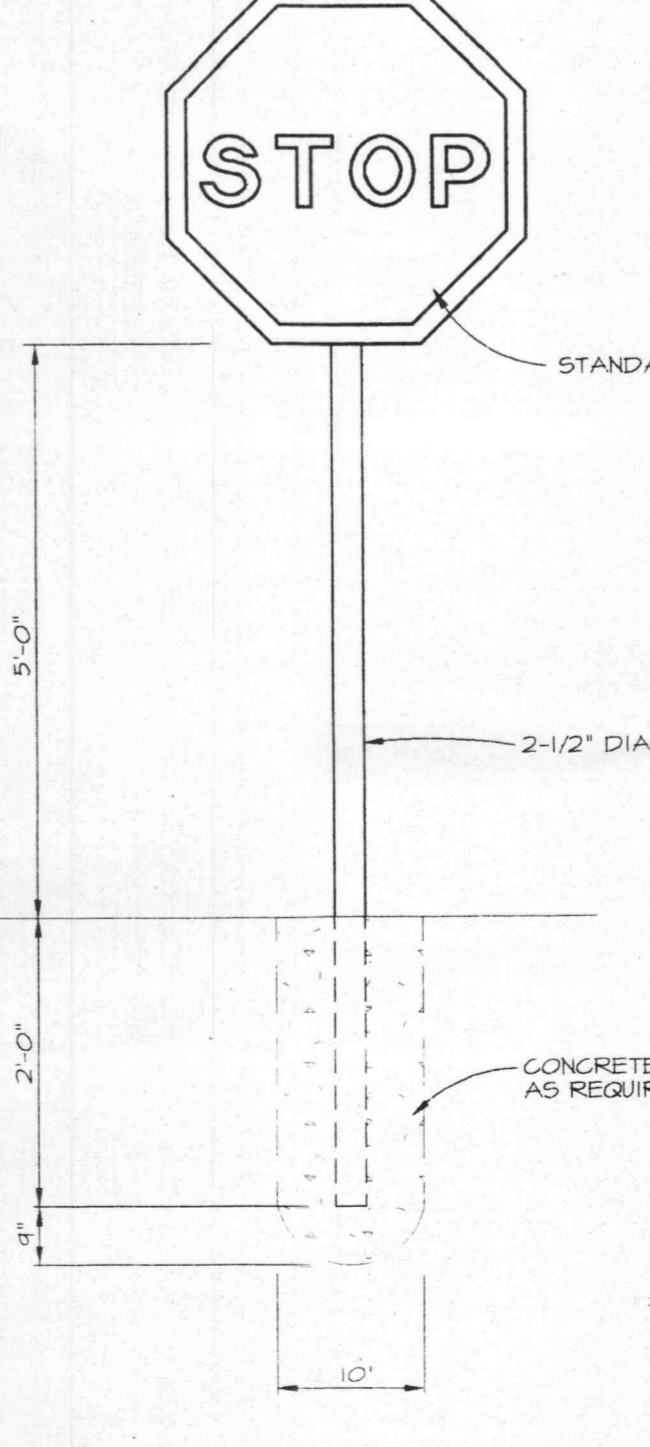

STOP SIGN DETAIL N.T.S.

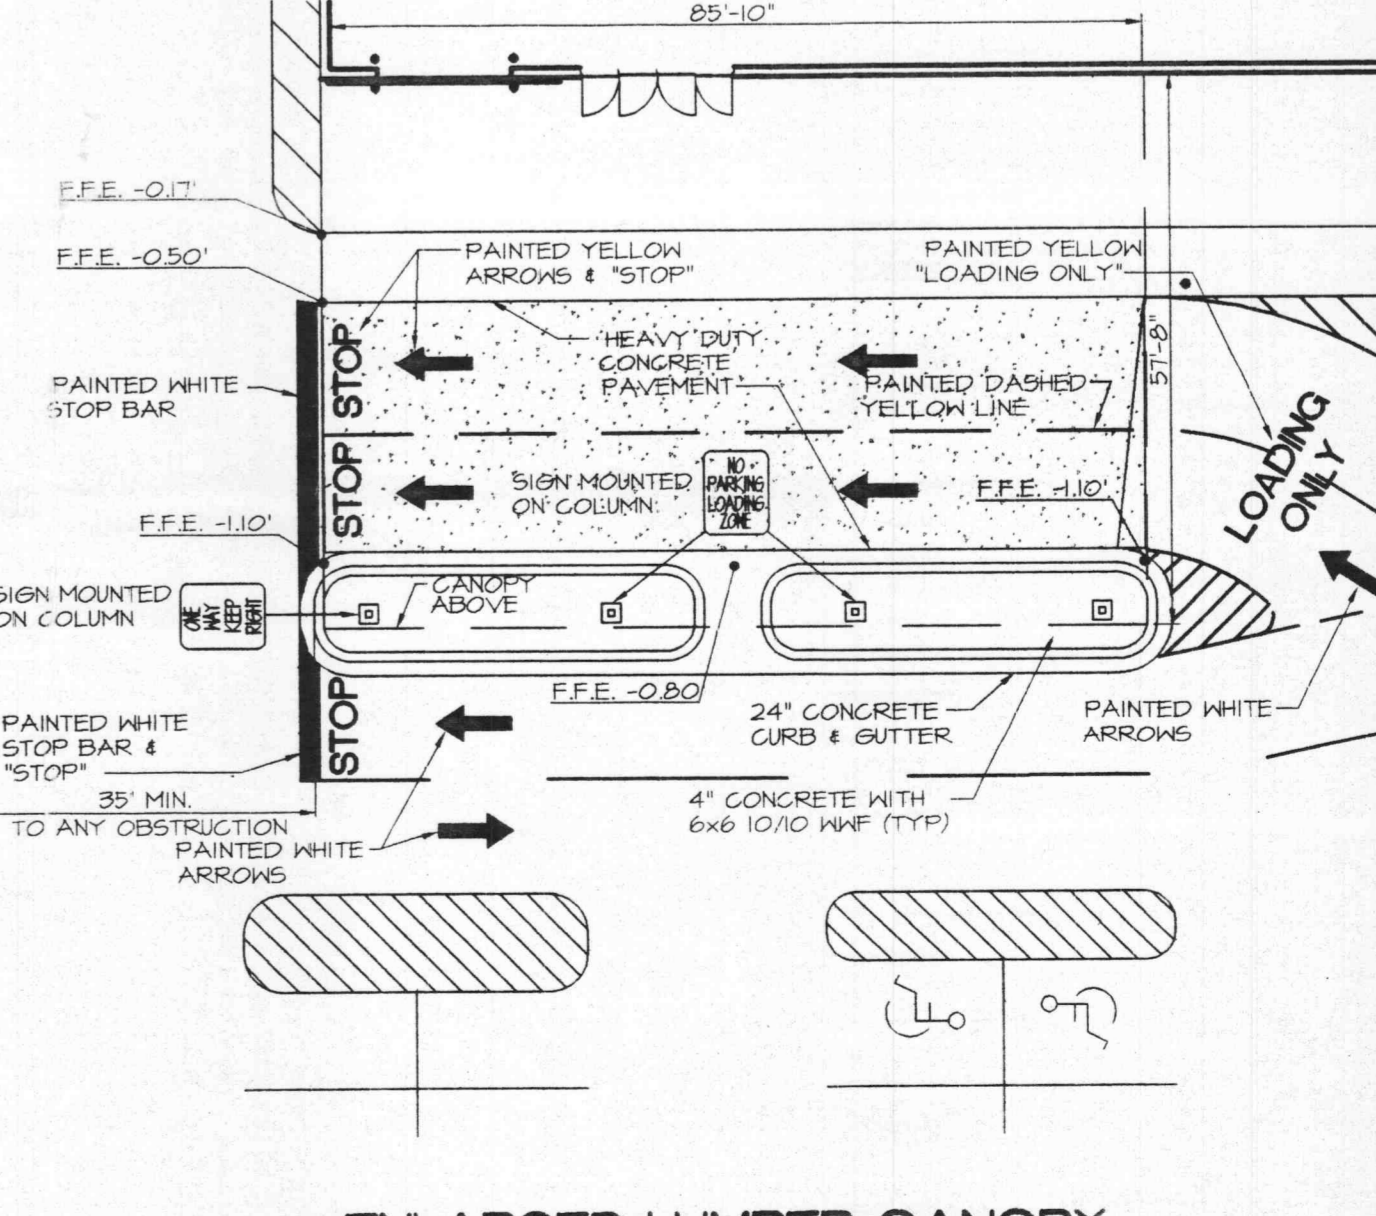

ENLARGED LUMBER CANOPY SCALE: 1" = 20"

THE SEAL OF STANLEY F. VISOVSKO ON THIS DRAWING APPLIES ONLY TO THE CIVIL/SITE ENGINEERING WORK SHOWN. IT DOES NOT APPLY NOR IS ANY RESPONSIBILITY TAKEN FOR GEOTECHNICAL (INCLUDING BUT NOT LIMITED TO SOILS STABILITY), STRUCTURAL, HVAC, MECHANICAL, ELECTRICAL, FIRE PROTECTION, TRAFFIC ENGINEERING, SURVEYING (BOUNDARY AND TOPOGRAPHIC), OR ARCHITECTURAL BUILDING OR LANDSCAPE.

Pavement/Site Sections and Details
LOWE'S of O'FALLON
 O'Fallon, Missouri

REVISIONS	
DATE	DESCRIPTION
7/9/99	REVISE
8/30/99	REVISE

DATE: 11-10-98
 DRAWN BY: DPE
 SHEET NO.: C-9
 JOB NO.: 98293

Heideman & Associates, Inc.
 13545 Barrett Parkway Drive
 Suite 200
 St. Louis, Missouri 63021
 Phone: 314-822-2217
 Fax: 314-822-7858

Consulting
 Civil/Surveying
 Electrical
 Mechanical
 Engineers