




NOTE: DETAIL SHOWN FOR PRIVATE CONSTRUCTION USE ONLY. REFER TO MSD SPECIFICATIONS AND DETAILS FOR PUBLIC SEWER CONSTRUCTION.

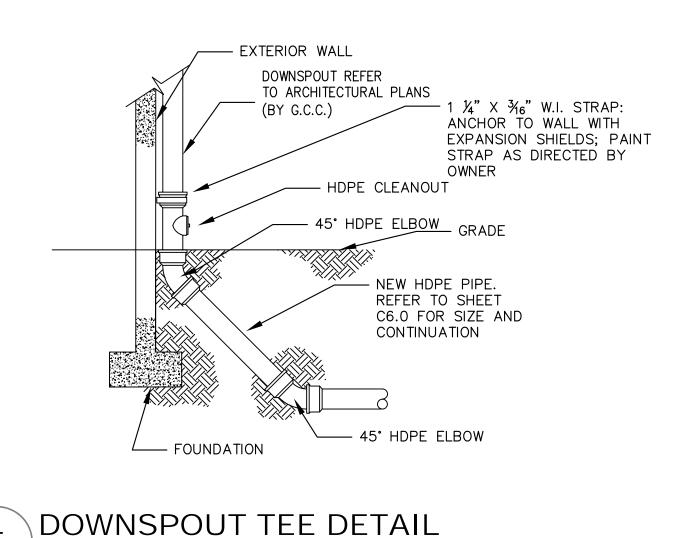



REF. DWG.

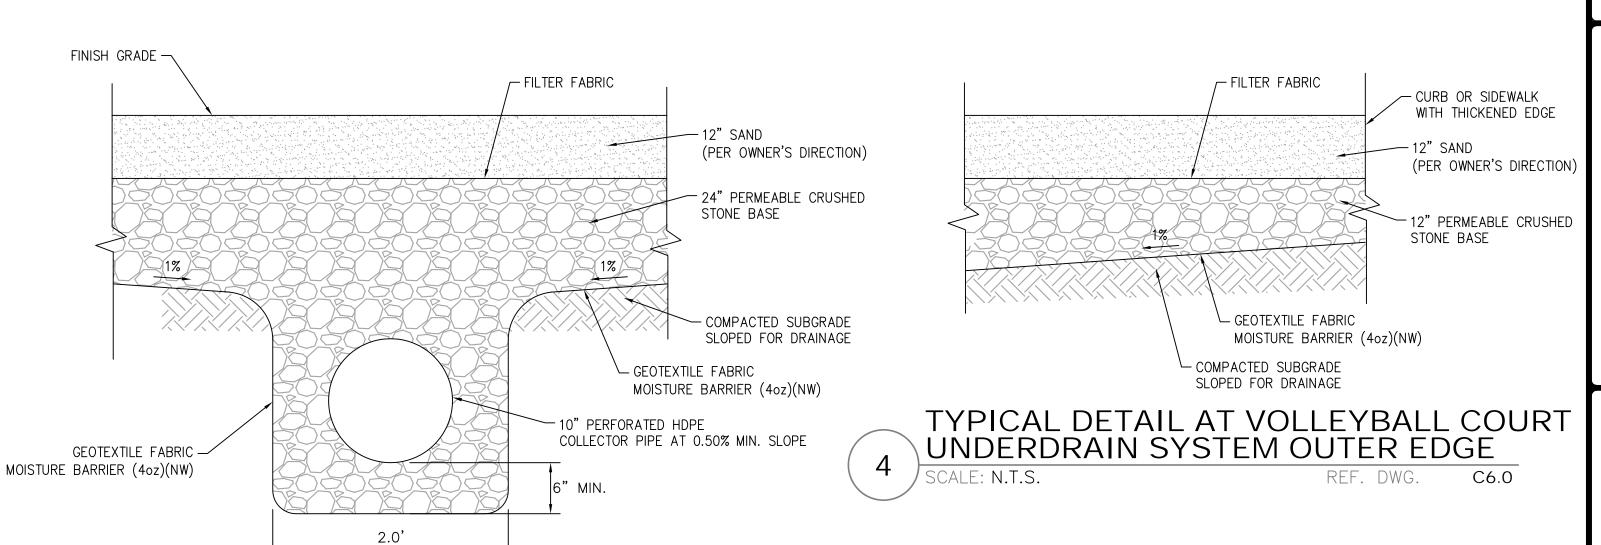

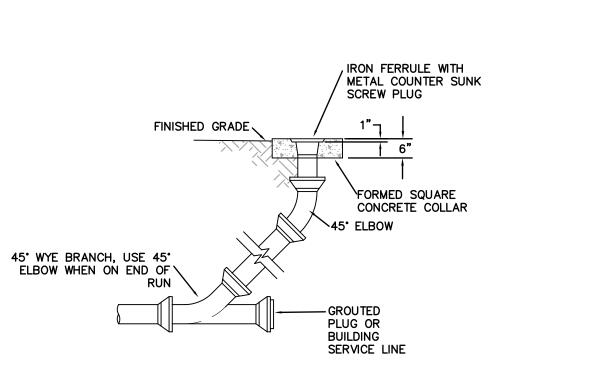


TYPICAL DETAIL AT VOLLEYBALL COURT UNDERDRAIN COLLECTOR PIPE

REF. DWG.

C6.0


SCALE: N.T.S.

CLEANOUT DETAIL C6.0 REF. DWG.

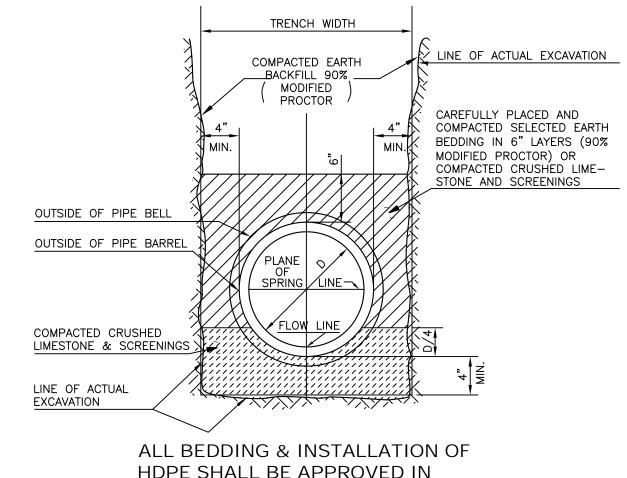

HDPE SHALL BE APPROVED IN WRITING BY PIPE MANUFACTORER.

HDPE PIPE BEDDING DETAIL REF. DWG.

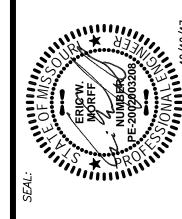

SOURI RUSH SOCCI CLUBHOUSE AD 901 CALEDONIA DI 0'FALLON, MO 63

BSJ DRAWN BY BSJ CHECKED BY EWM DRAWING SCALE AS SHOWN

> Job Number 16-0042-A

09/07/17

Sheet Number

C6.0