




WHITE MAGNOLIA DRIVE AND TURTLE CREEK DRIVE

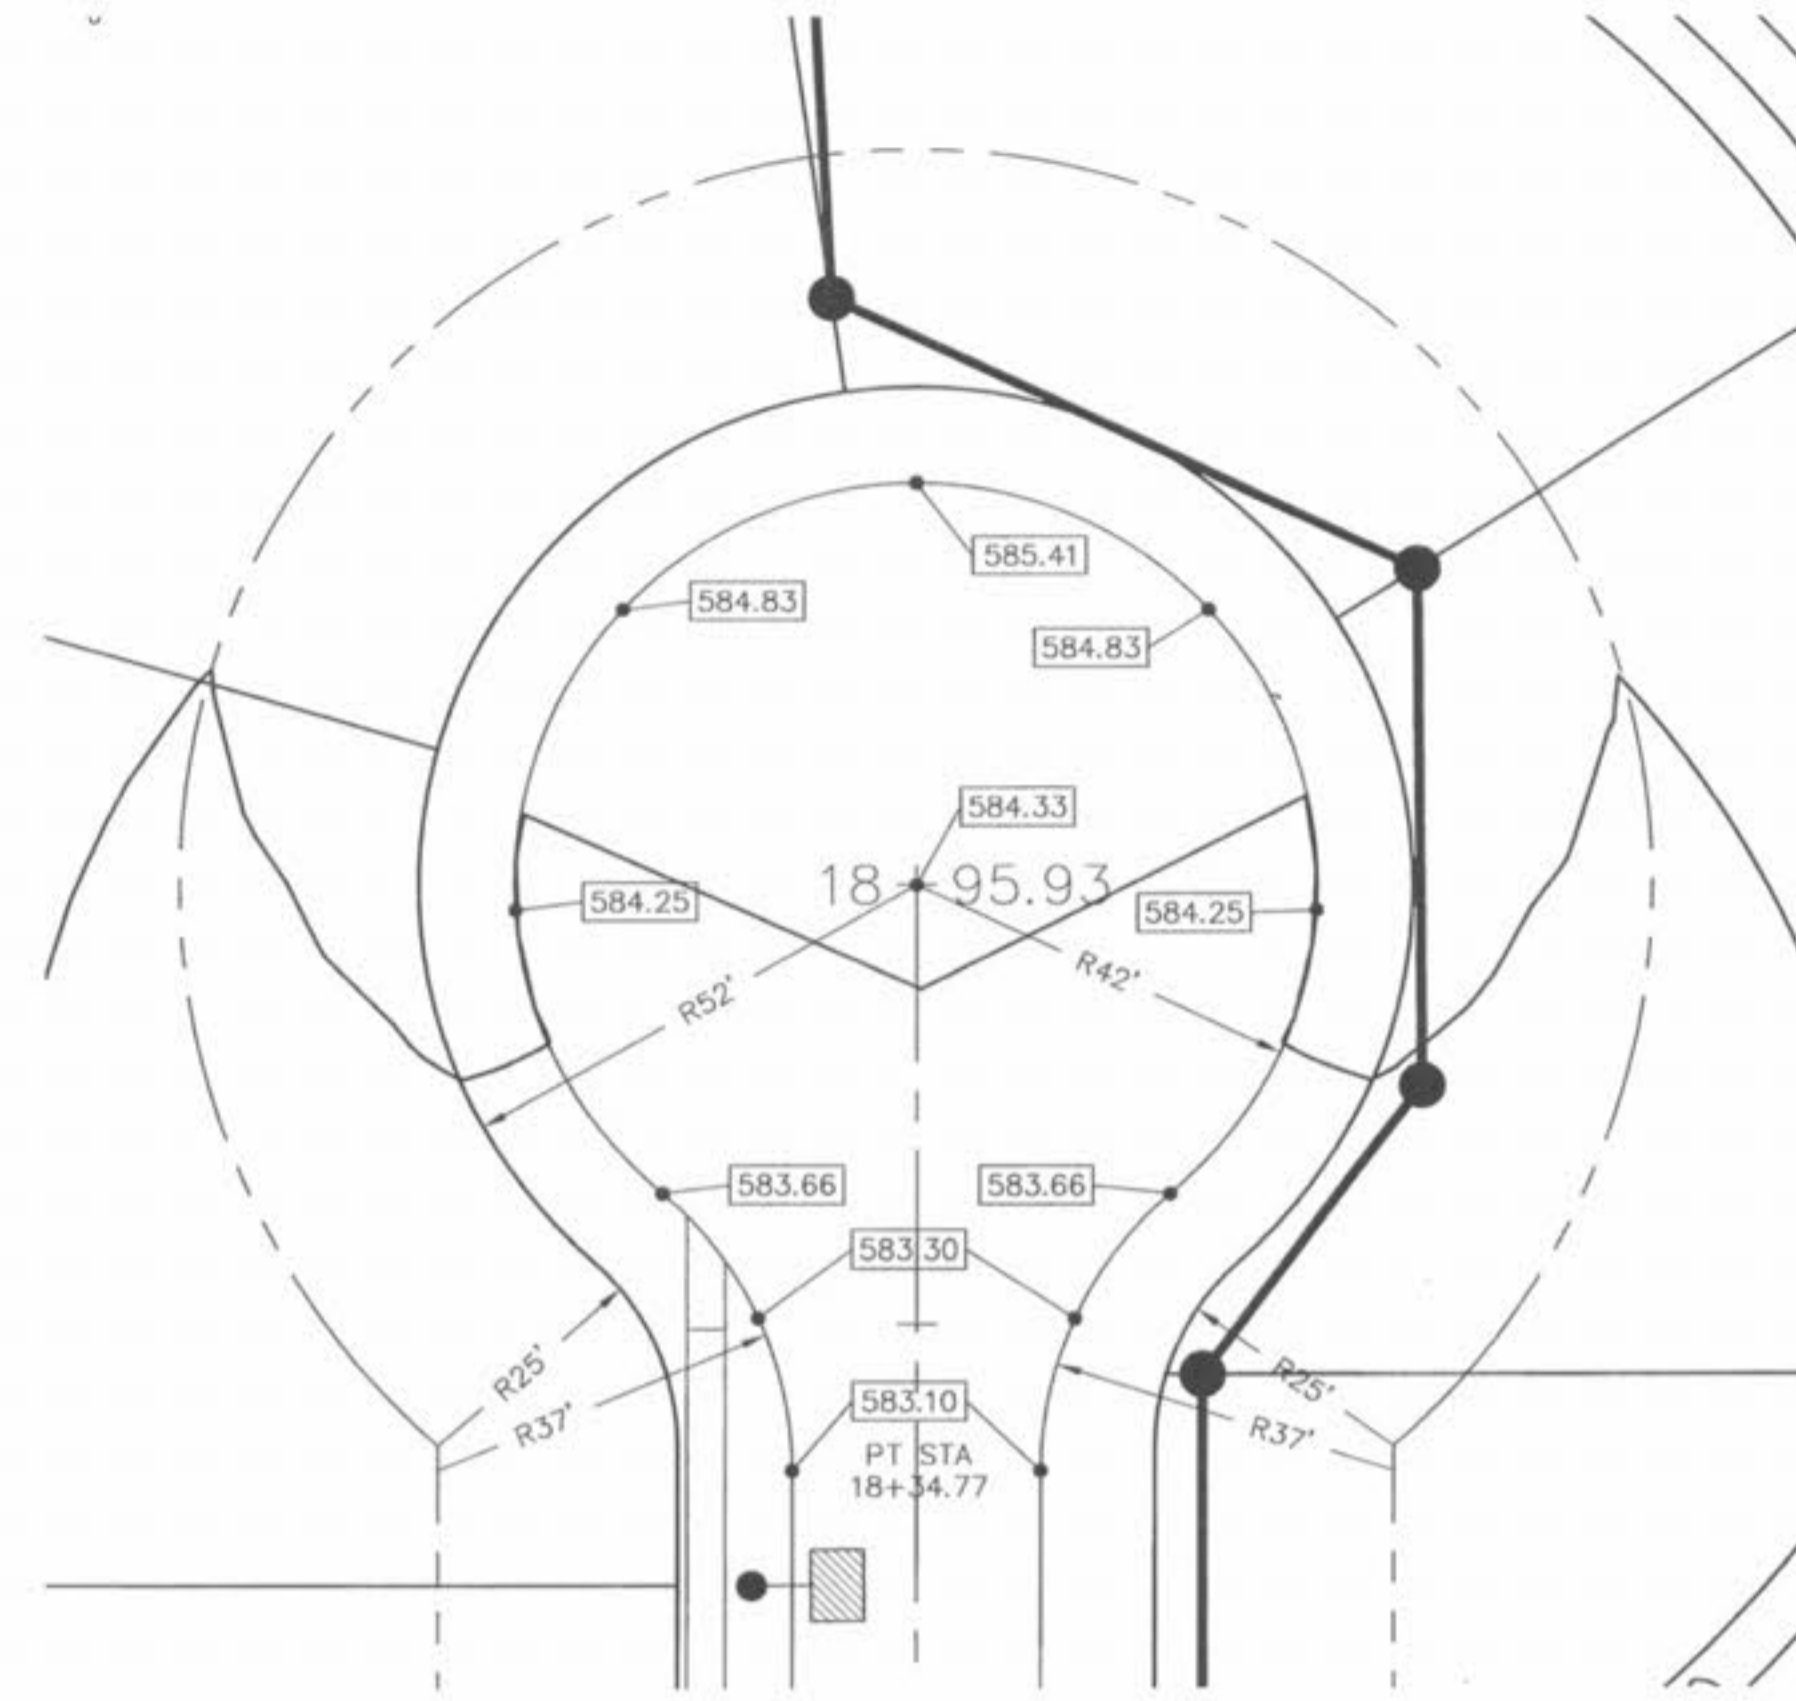


SNOWBERRY RIDGE DRIVE

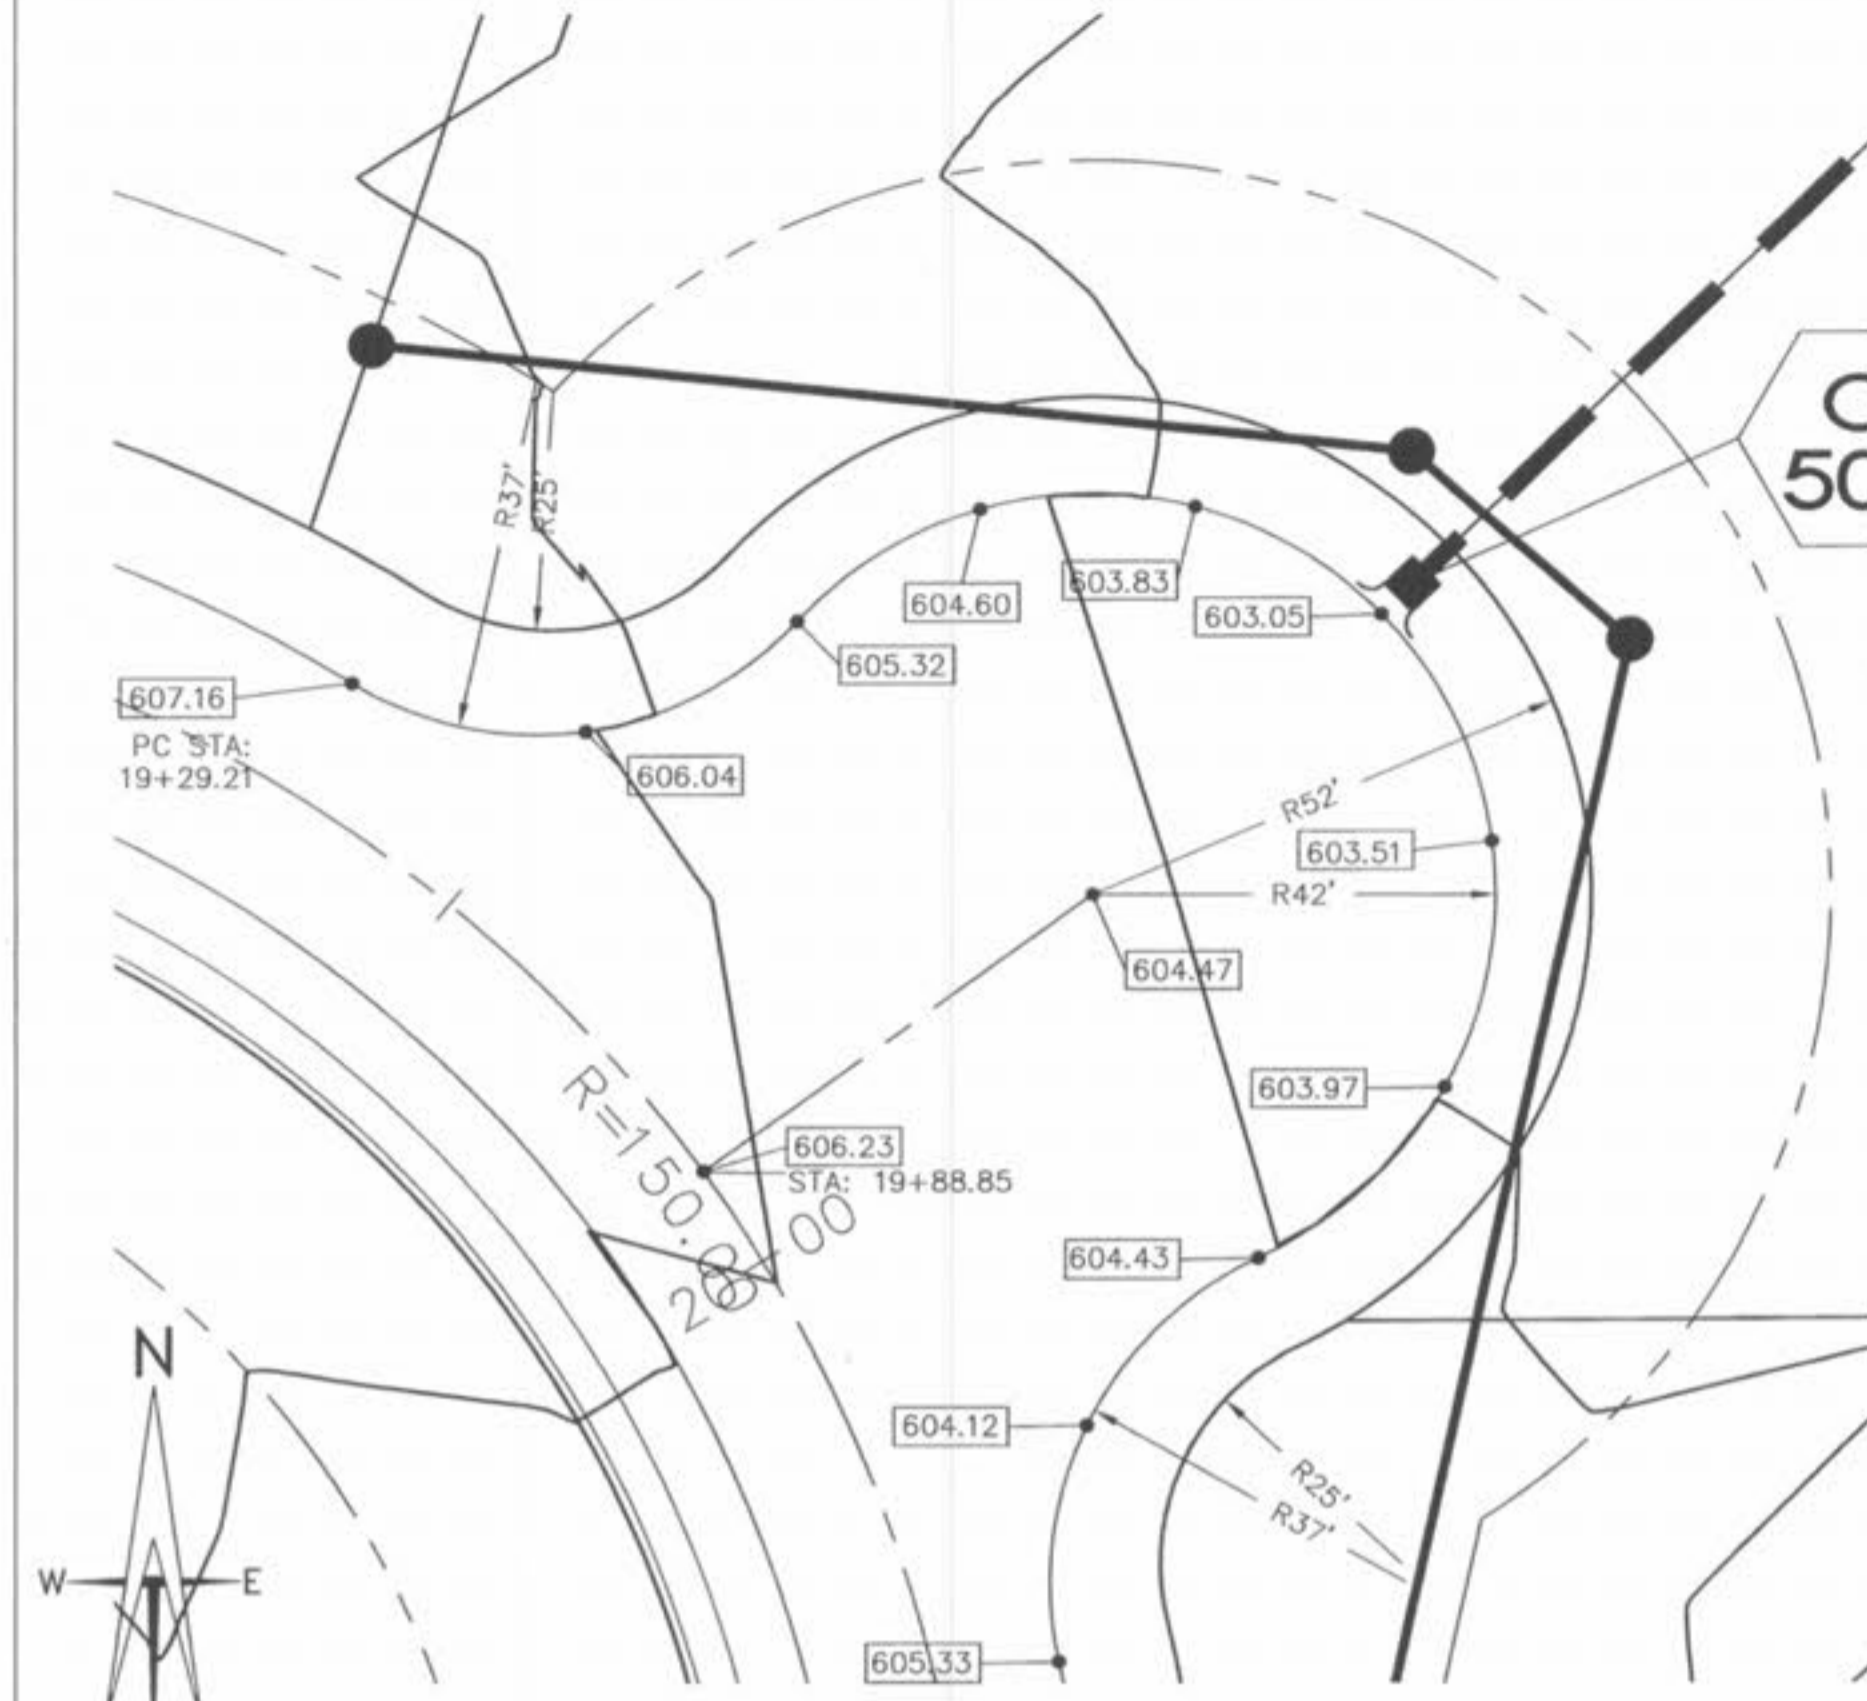


ORIENTAL LILY DRIVE

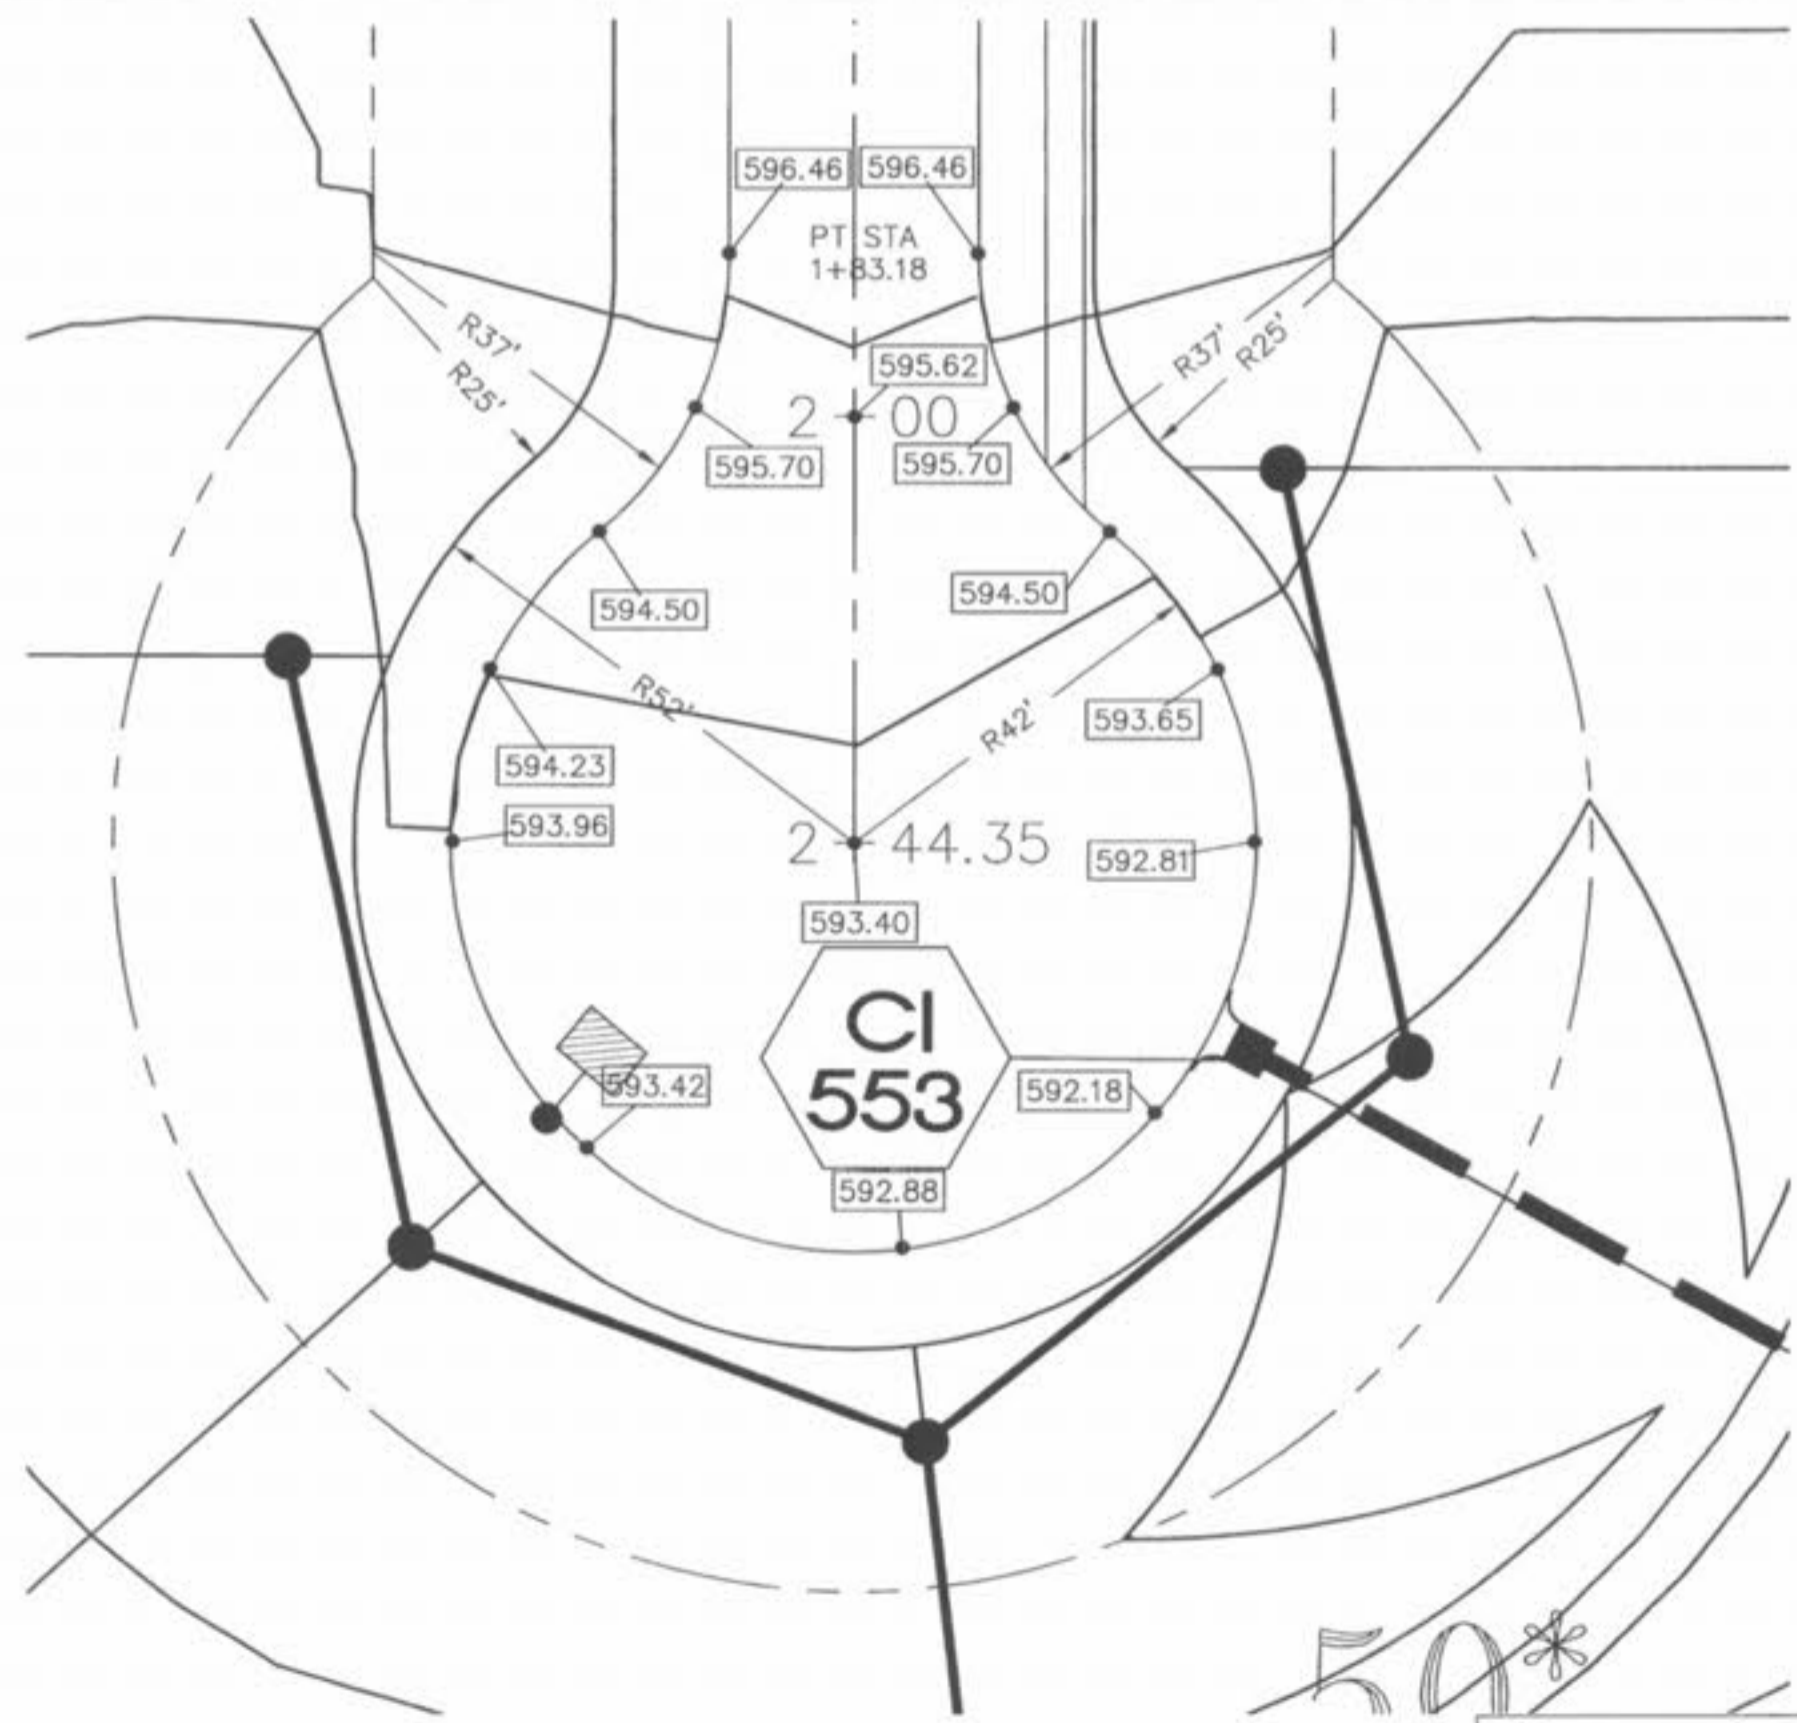

GLORY LILY COURT

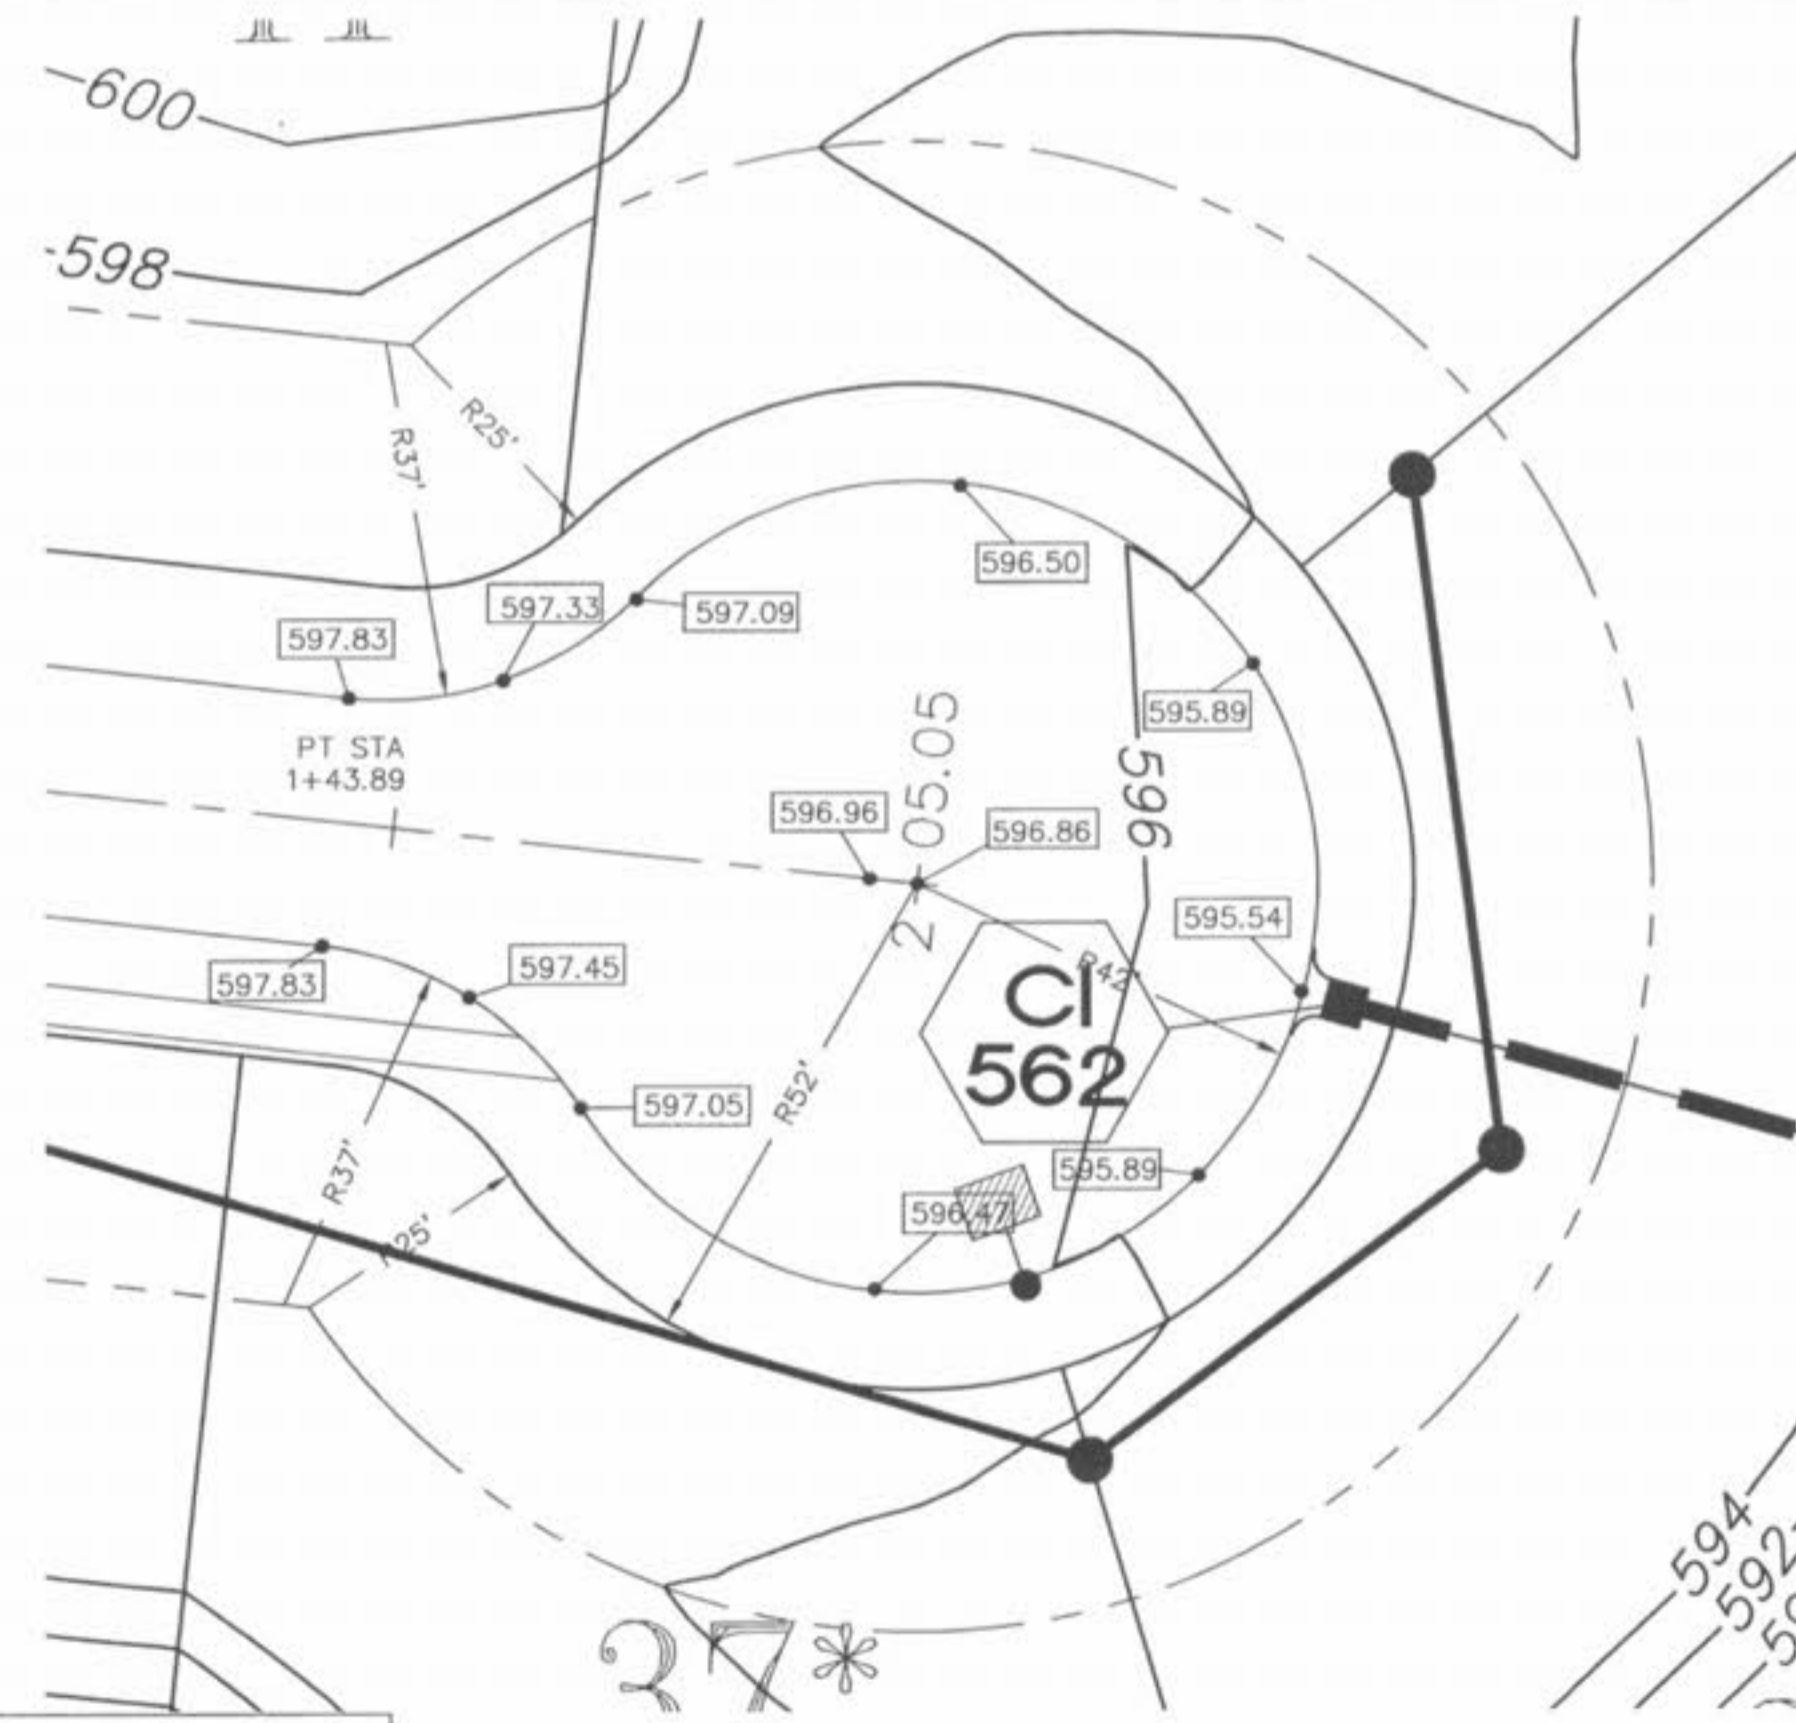


LILAC RIDGE COURT

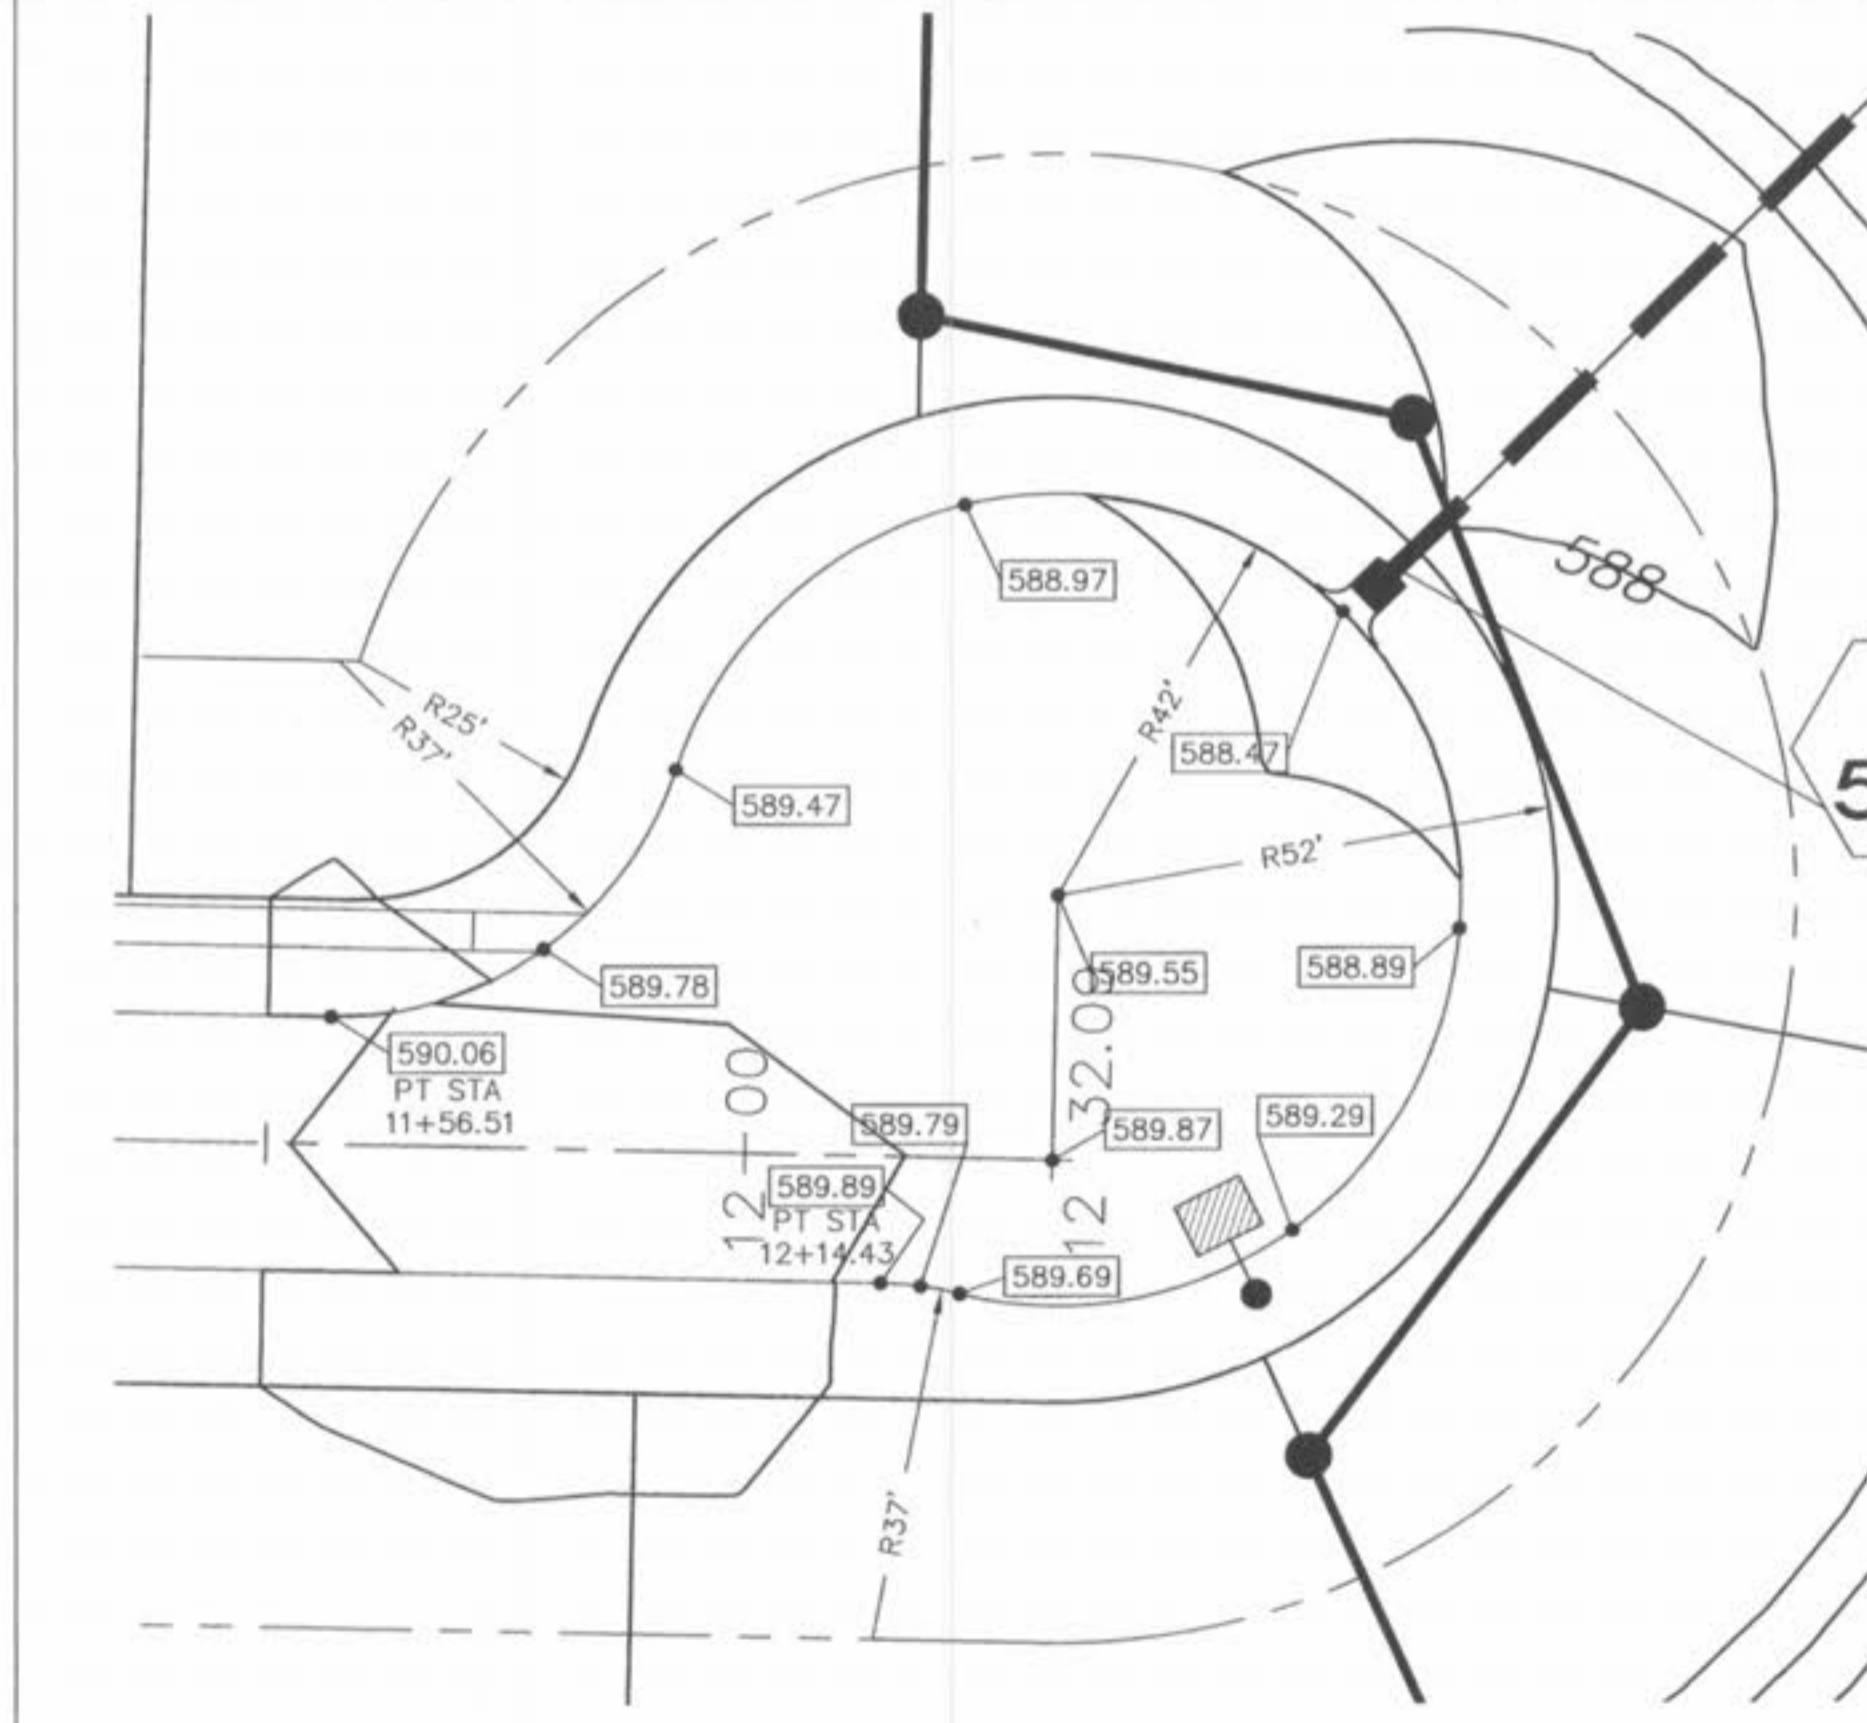

MAGNOLIA VALLEY DRIVE

NOTE: SPOT ELEVATIONS  
ALONG CURB LINE ARE TO  
TOP BACK OF CURB

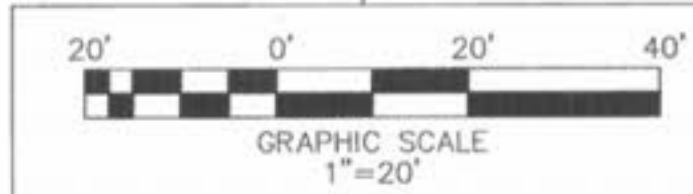

O'Fallon File  
Number 3603.01

04/16/04 Revised as per City Comments

MAGNOLIA  
CUL-SE-SAC WARPING

ST. CHARLES ENGINEERING & SURVEYING, INC.  
801 S. FIFTH STREET, SUITE 202  
ST. CHARLES, MO 63301  
TEL: (636) 947-0607 FAX: (636) 947-2448



ORDER NO.  
030498  
DATE  
1-26-04