

CROSS SECTION	CONDITION	SIGNING	TREATMENT
	ALL HOURS. PAVEMENT EDGE DIFFERENTIAL IS 1" OR LESS.	SIGN (21)	NO EDGE TREATMENT REQUIRED.
	NON WORKING HOURS. PAVEMENT EDGE DIFFERENTIAL IS 2" TO 4".	SIGN (22)	WEDGE SLOPE TO 1:1 ON FLAT.
	NON WORKING HOURS. PAVEMENT EDGE DIFFERENTIAL IS 2" TO 4".	SIGN (23)	WEDGE SLOPE TO 3:1 ON FLAT.
	ALL HOURS. ANY PAVEMENT EDGE DIFFERENTIAL. ADJACENT LANE CLOSED.	NO SIGNING REQUIRED.	NO EDGE TREATMENT REQUIRED.
	ALL HOURS. PARTIAL LANE CLOSED USING CONCRETE BARRIER.	NO SIGNING REQUIRED.	NO EDGE TREATMENT REQUIRED.
	ALL HOURS. LANE LINE DIFFERENTIAL IS 1" OR LESS.	SIGN (24)	NO EDGE TREATMENT REQUIRED.
	ALL HOURS. LANE LINE DIFFERENTIAL IS 2" TO 4".	SIGN (25)	WEDGE SLOPE TO 3:1 ON FLAT.

GENERAL NOTES:
 SEE STANDARD PLAN OR 619-10 FOR SIGN REQUIREMENTS.
 SIGN (21) SHALL BE PLACED ON THE RIGHT SIDE OF HIGHWAY. SIGN (22) SHALL BE PLACED ON THE RIGHT SIDE OF HIGHWAY. SIGN (23) SHALL BE PLACED ON THE RIGHT SIDE OF HIGHWAY. SIGN (24) SHALL BE PLACED ON THE RIGHT SIDE OF HIGHWAY. SIGN (25) SHALL BE PLACED ON THE RIGHT SIDE OF HIGHWAY.
 SIGNING SHALL BE PLACED ON THE LINE SIDE OF THE HIGHWAY ON WHICH PAVEMENT EDGE DIFFERENTIAL EXISTS.
 SIGN PLACEMENT SHALL BE LIMITED TO THOSE AREAS WHERE CONDITIONS EXIST.
 SIGN (22) TO REMAIN UNTIL SHOULDER SHAPING IS COMPLETED.
 PAVEMENT EDGE TREATMENT SHALL BE CONSTRUCTED WHEN THE EDGE DROPS OFF 15 TO 10 FEET FROM THE LANE LINE.

MISSOURI HIGHWAY AND TRANSPORTATION COMMISSION

PAVEMENT EDGE TREATMENT

DATE: EFFECTIVE: 07-01-2004 619.10C 1/3

PAVEMENT EDGE DIFFERENTIAL ≤ 4 INCHES	
NOTE: SIGN NUMBER DETERMINED FROM TABLE ON SHEET 1 OF 3.	

MISSOURI HIGHWAY AND TRANSPORTATION COMMISSION

PAVEMENT EDGE TREATMENT




DATE: EFFECTIVE: 07-01-2004 619.10C 2/3

PAVEMENT EDGE DIFFERENTIAL > 4 INCHES	
NOTE: SIGN NUMBER DETERMINED FROM TABLE ON SHEET 1 OF 3.	

MISSOURI HIGHWAY AND TRANSPORTATION COMMISSION

PAVEMENT EDGE TREATMENT

DATE: EFFECTIVE: 07-01-2004 619.10C 3/3

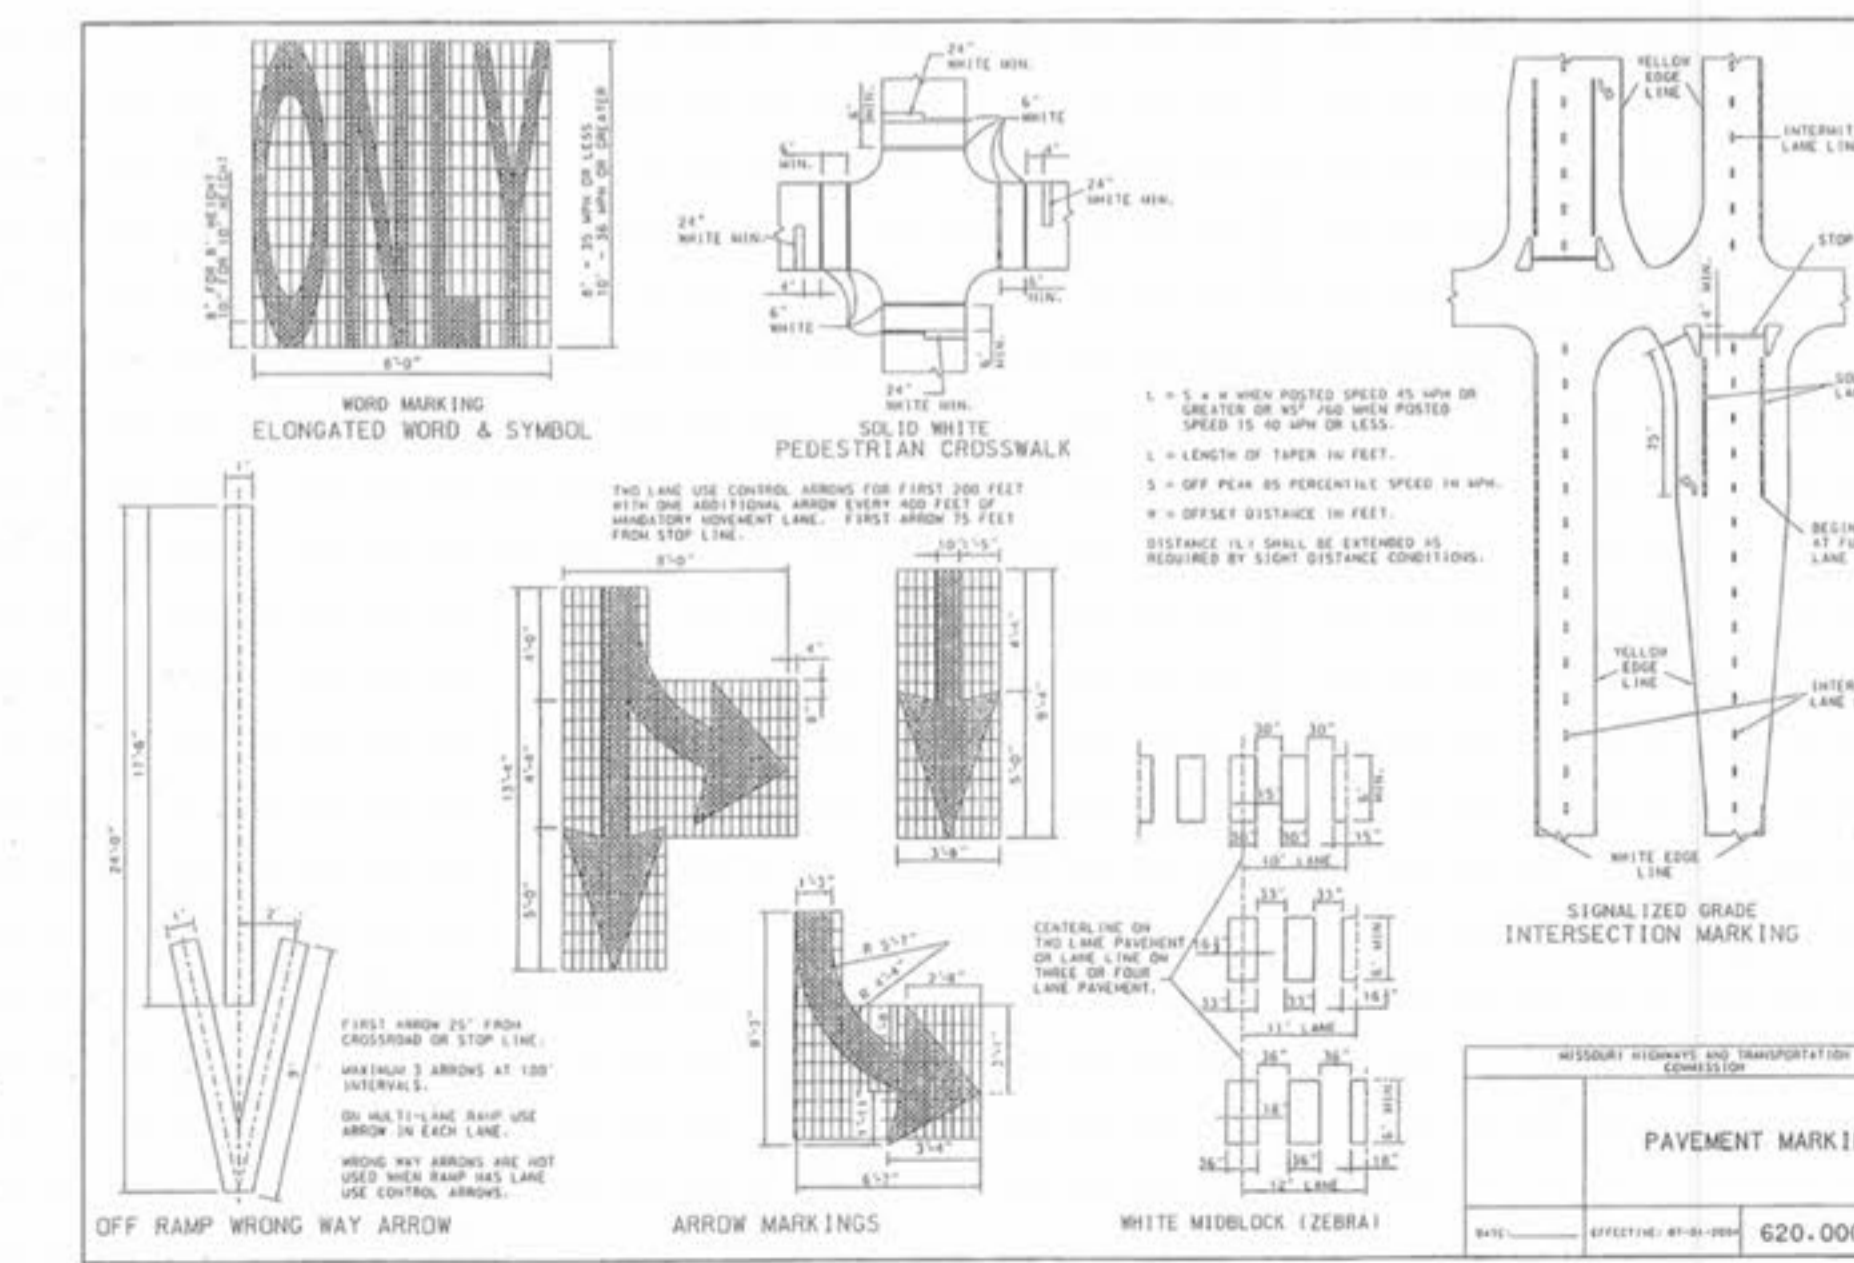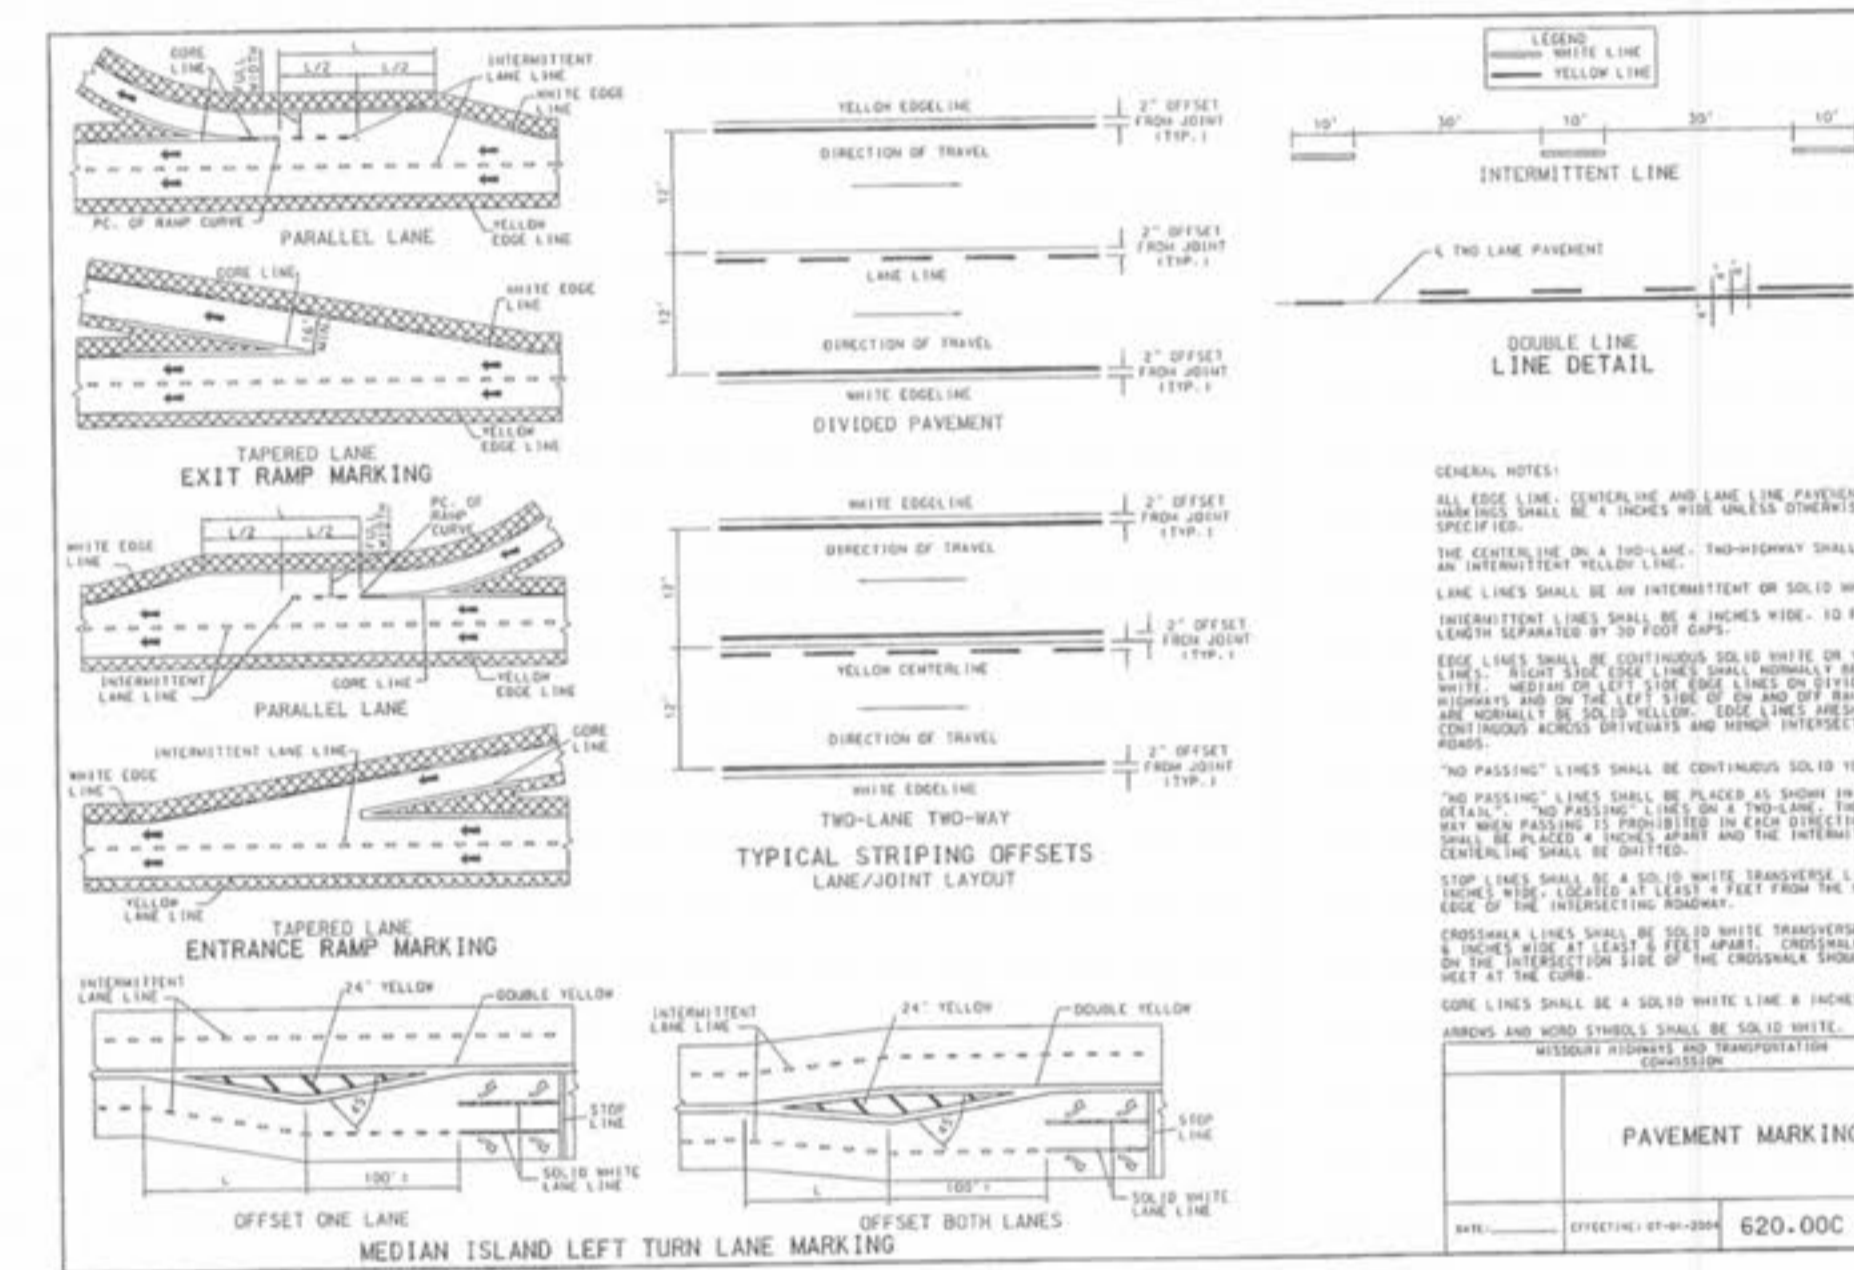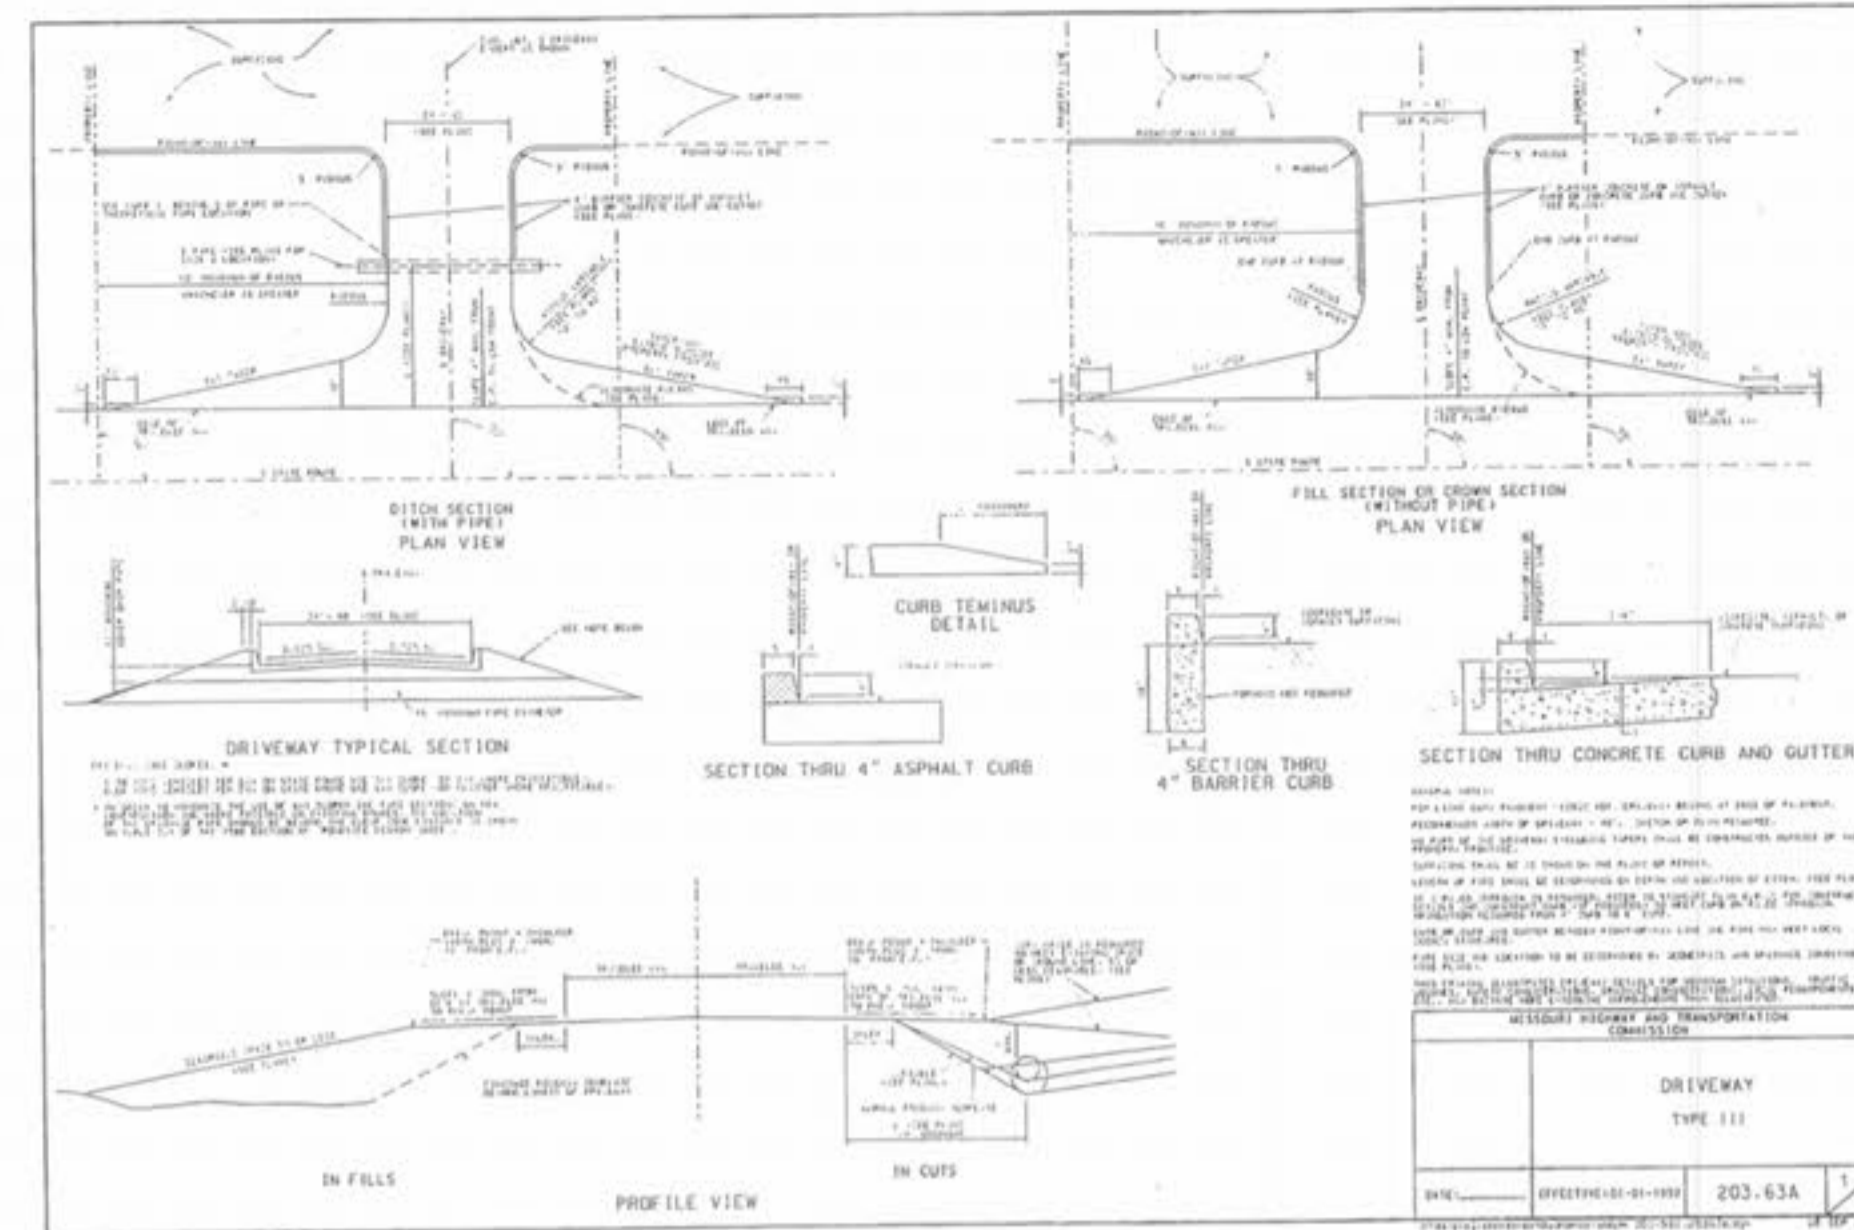

MAGNOLIA COMMERCIAL
 MoDOT DETAILS
 CISELL MUELLER

ST. CHARLES ENGINEERING & SURVEYING, INC.
 801 S. FIFTH STREET, SUITE 202
 ST. CHARLES, MO 63301
 TEL: (636) 947-0607 FAX: (636) 947-2448

S E S



10/20/04
 ORDER NO. 031498
 DATE 10/07/04

5E