

10/26/04	REVISED AS PER CITY COMMENTS
01/19/05	REVISED AS PER MDDOT COMMENTS
04/04/05	REVISED AS PER MDDOT COMMENTS



**MAGNOLIA COMMERCIAL  
ENTRANCE PLAN**  
CISSELL MUELLER

ST. CHARLES ENGINEERING & SURVEYING, INC.  
801 S. FIFTH STREET, SUITE 202  
ST. CHARLES, MO 63301  
TEL: (636) 947-0607 FAX: (636) 947-2448



44 05

ORDER NO.	031498
DATE	05/26/04
	5

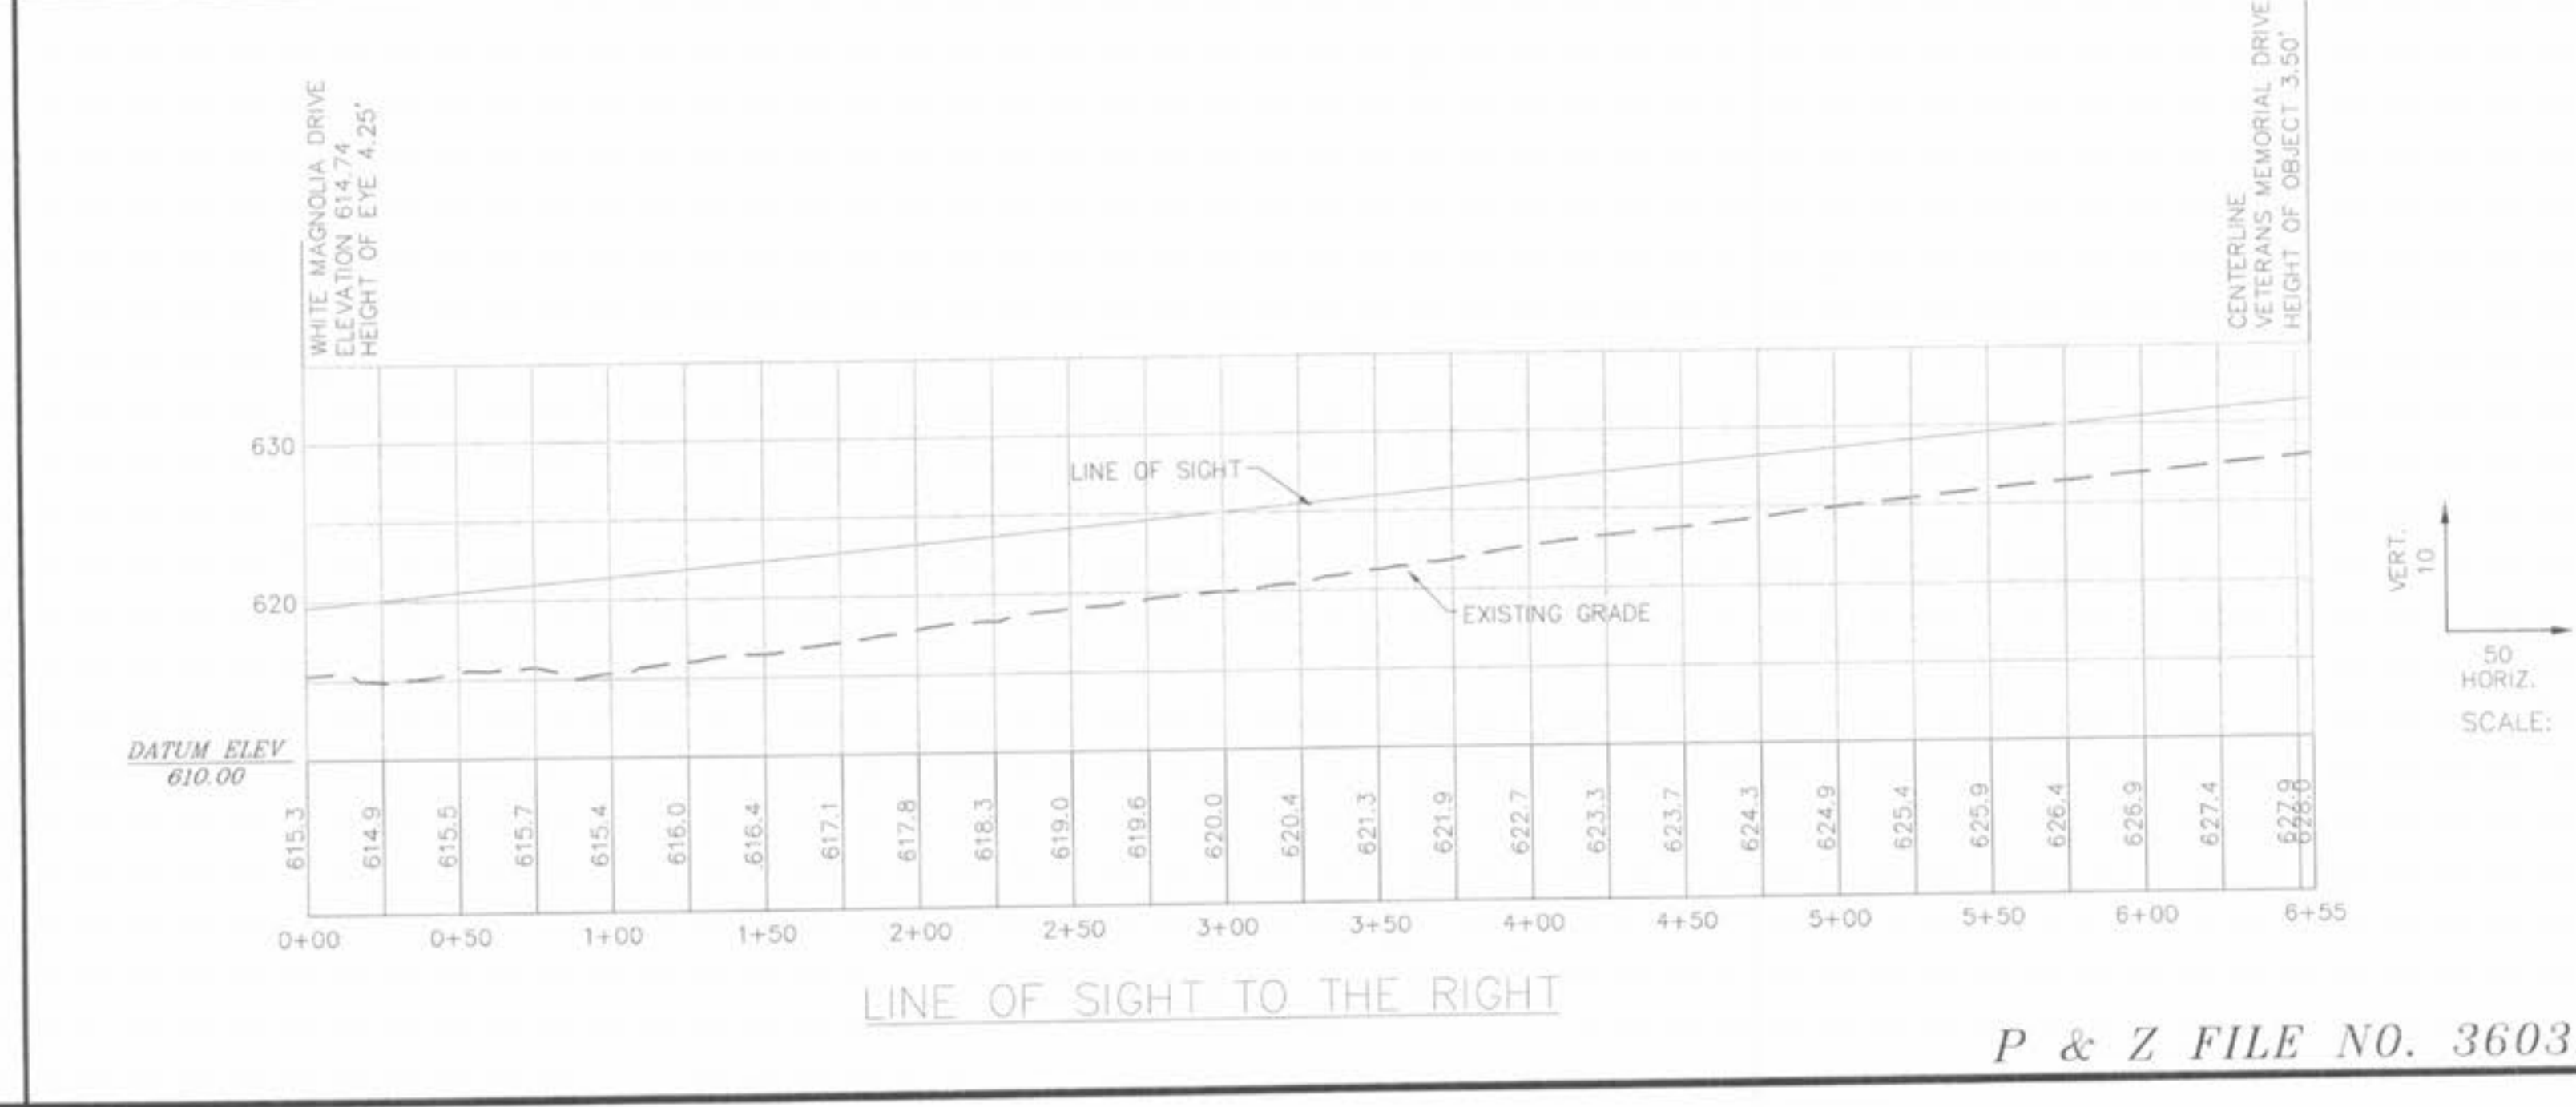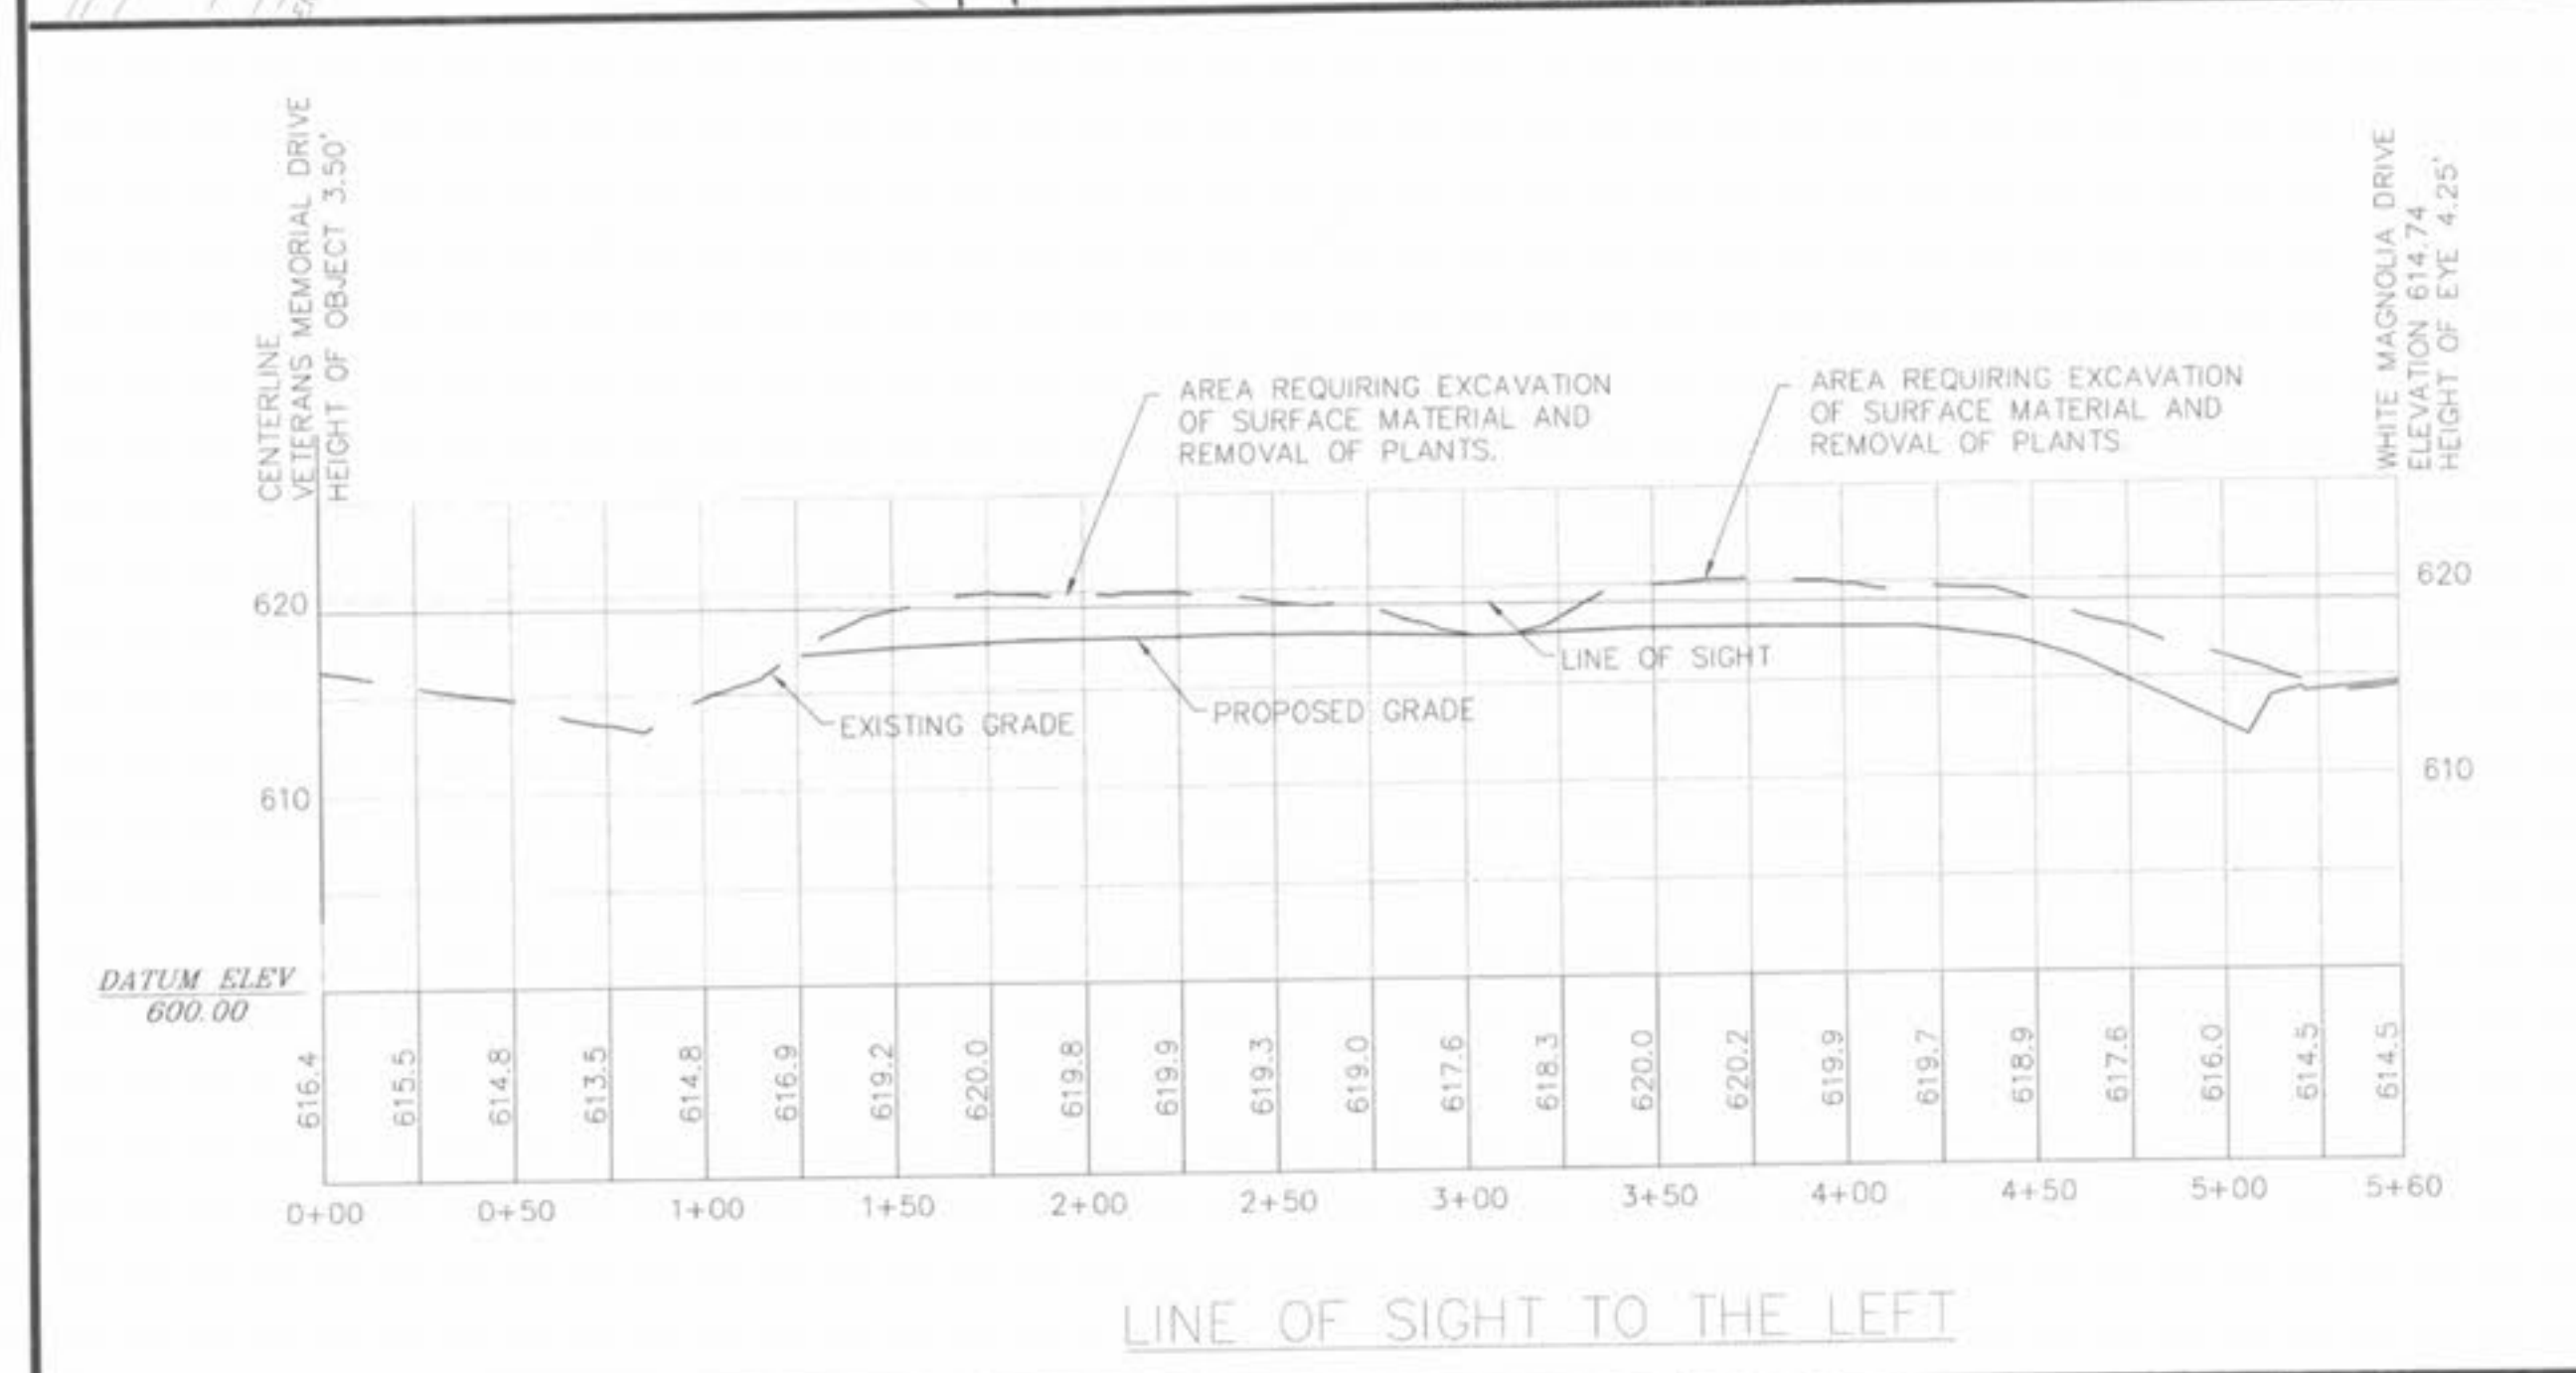

P & Z FILE NO. 3603.1