



# O'FALLON, MO.

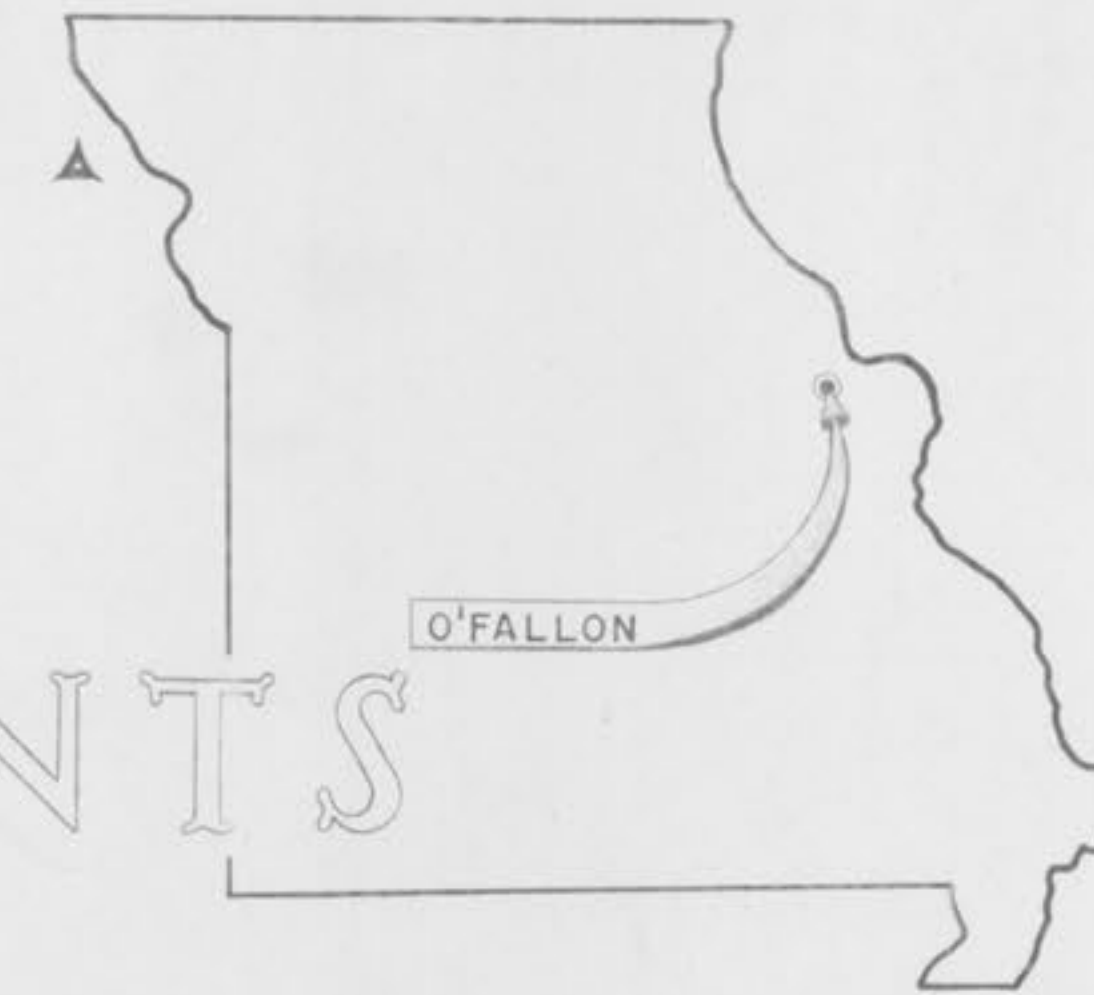

## MAIN ST. IMPROVEMENTS

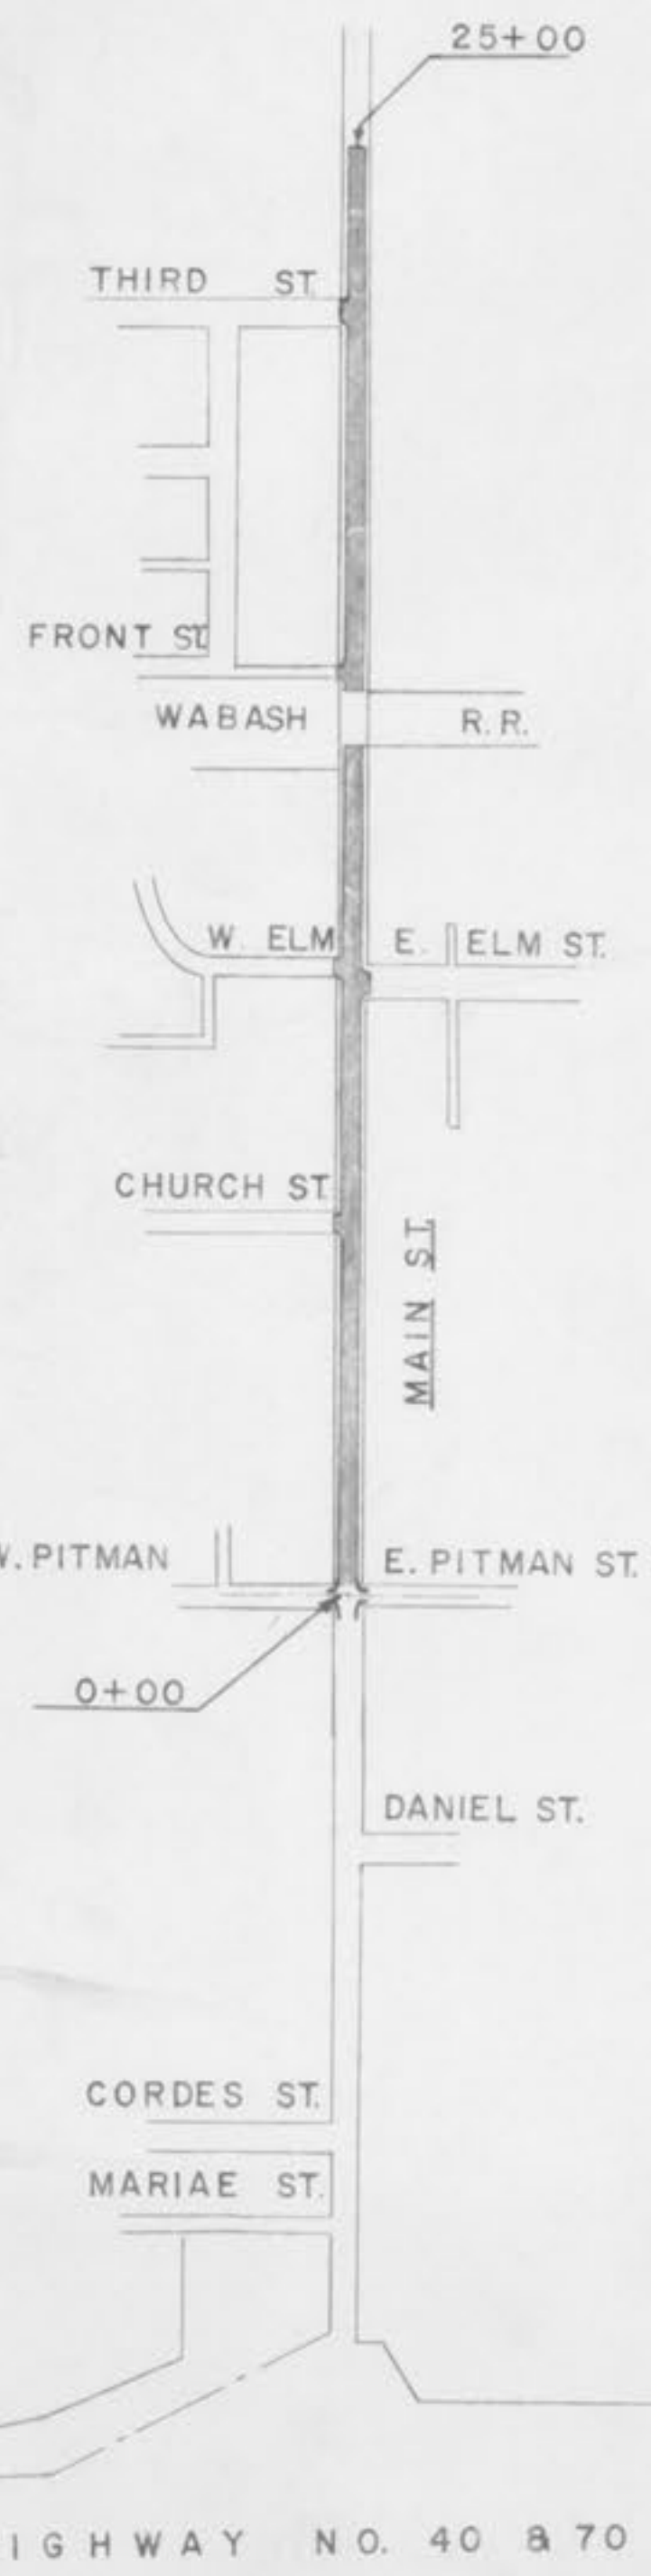

### INDEX OF DRAWINGS

FILE NO.	DESCRIPTION	SHT. NO.
6410-10-1	TITLE & INDEX	1
6410-10-2 THRU 6410-10-6	PLAN & PROFILE	2 THRU 6
6410-10-7 THRU 6410-10-9	CROSS SECTIONS	7 THRU 9
6410-10-10 6410-10-11	DETAILS	10 11

PREPARED BY  
**RUSSELL & AXON**  
 CONSULTING ENGINEERS  
 DAYTONA BEACH, FLA.      ST. LOUIS, MO.

EASEMENT LOCATION MAP

NO.	DATE	DESCRIPTION	BY	CHKD.
REVISIONS				
+ RUSSELL & AXON + INC. + CONSULTING ENGINEERS DAYTONA BEACH, FLA.      ST. LOUIS, MO.				
O'FALLON, MO. TITLE, INDEX, & KEY MAP				
DESIGNED BY L.P.K.	FILE NO. 6410-10-1	SEAL		
DRAWN BY B.G.R.	SHEET NO. 1			
CHECKED BY P.M.	of 11 SHEETS			
DATE April 1966	SCALE As Shown			

HIGHWAY NO. 40 & 70

VICINITY MAP