




Scale: 1" = 50' Horizontal
1" = 10' Vertical

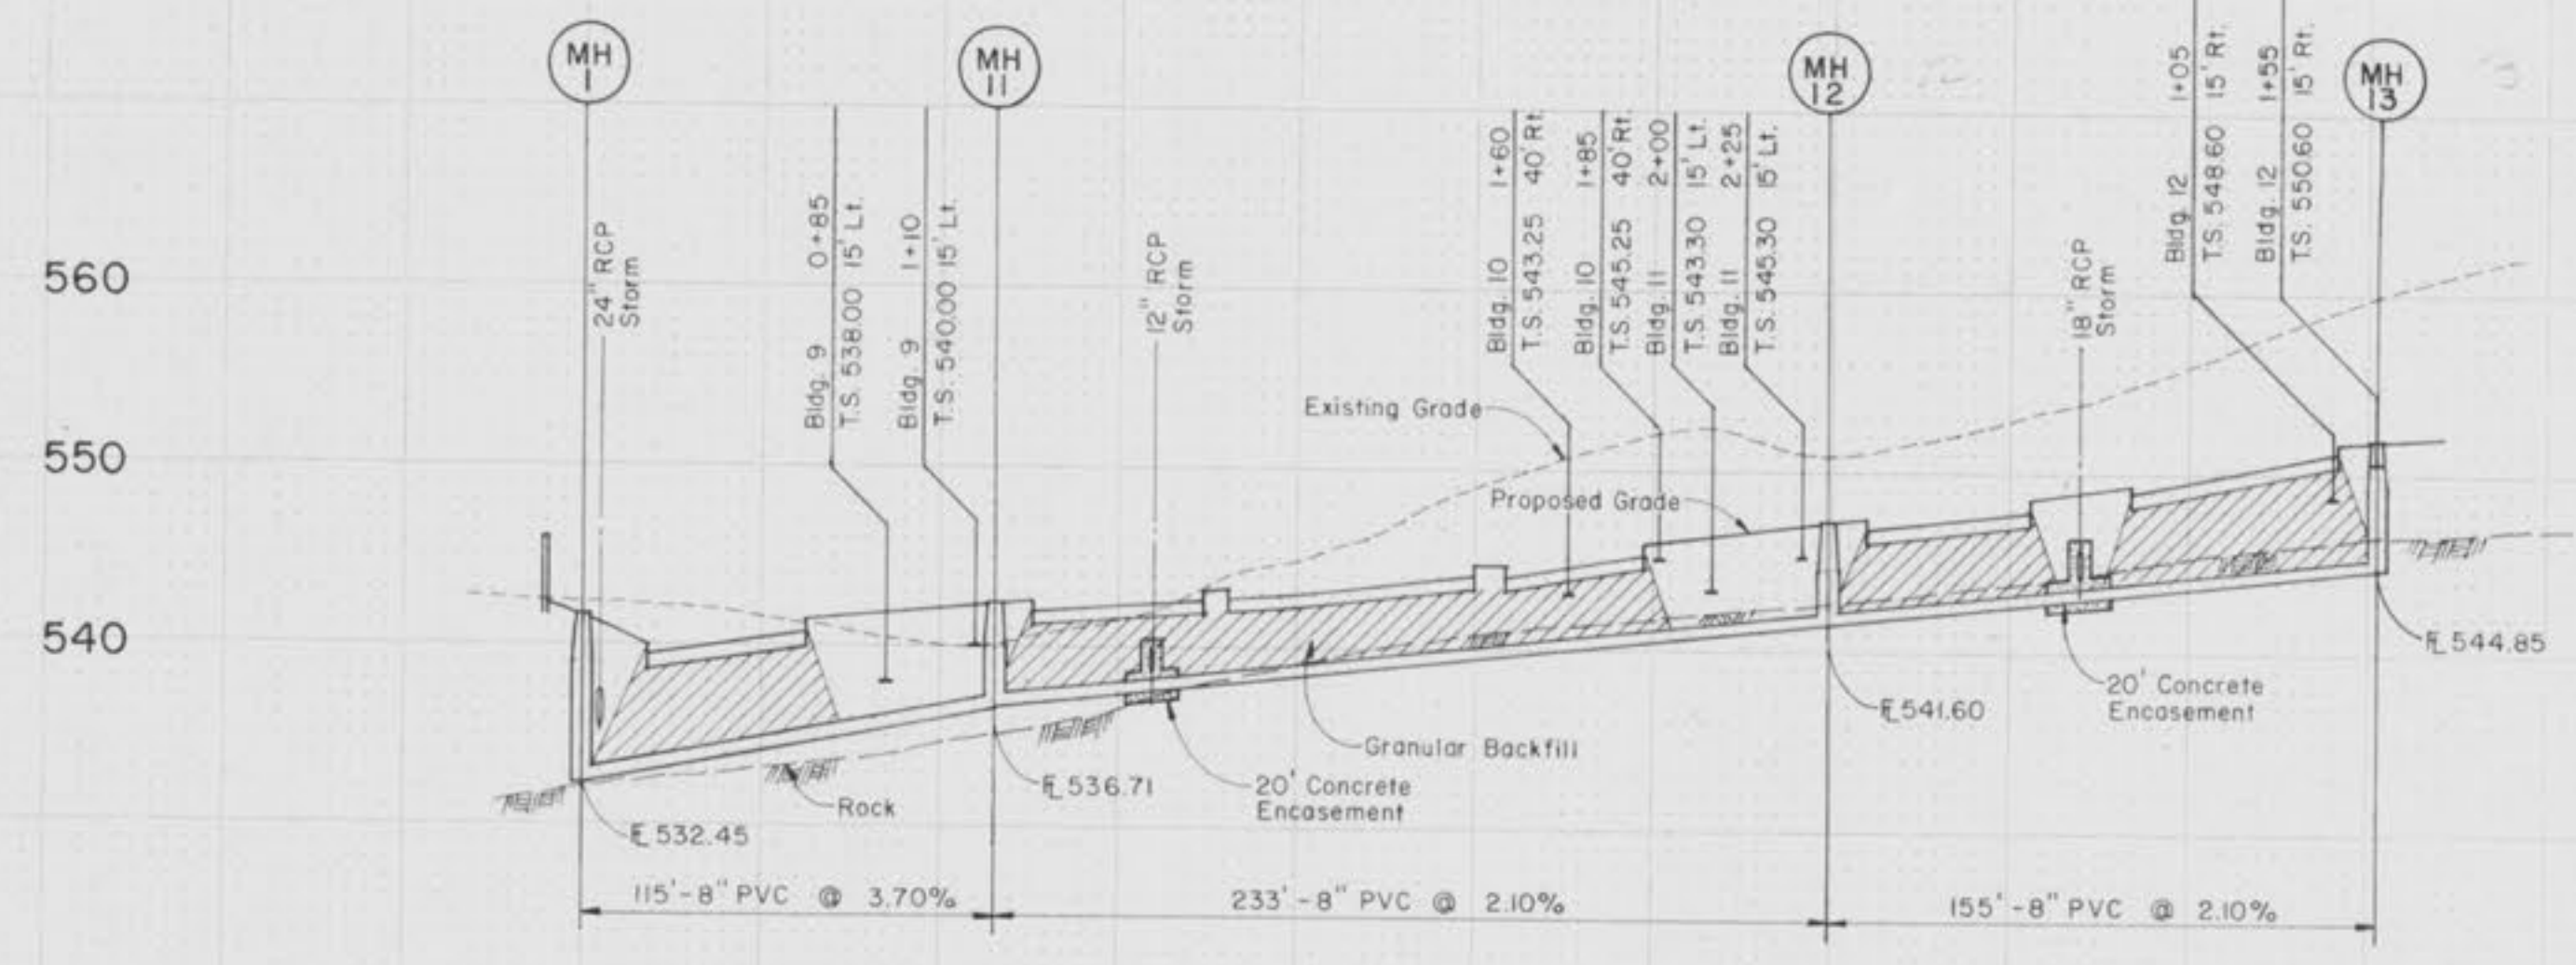

560
550
540

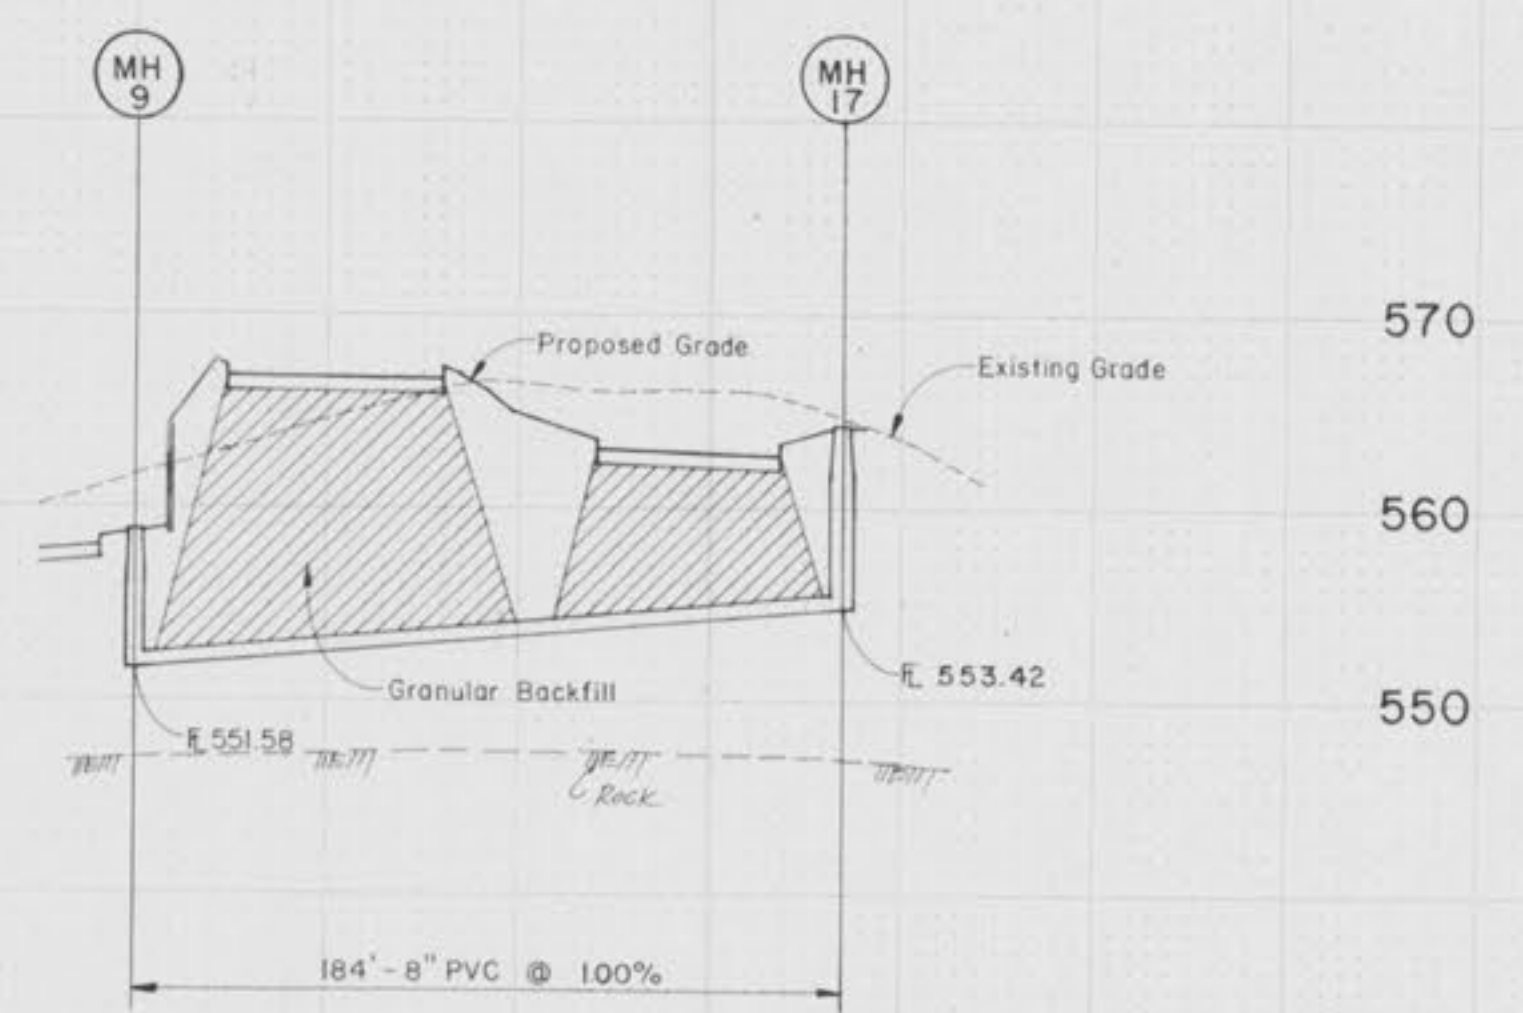


570
560
550

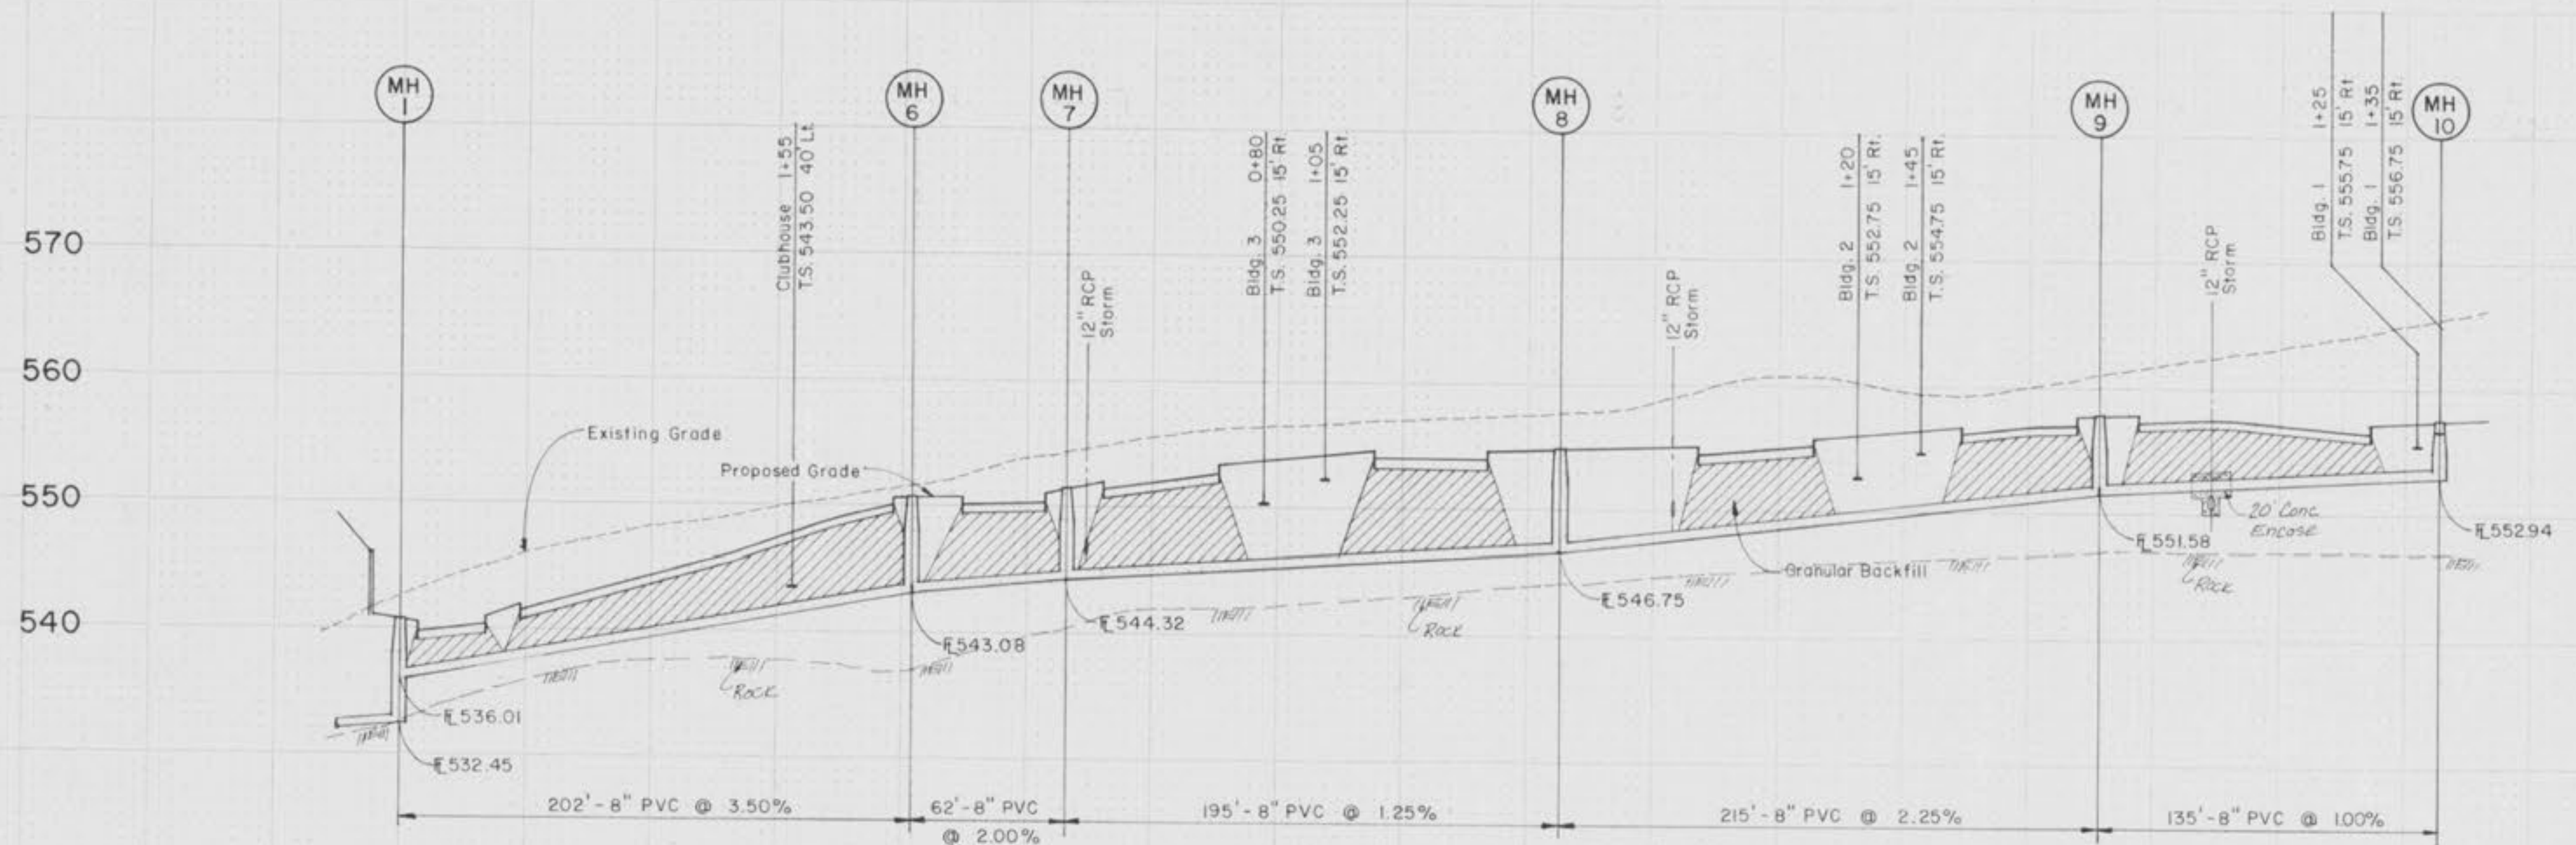


570
560
550
540


570
560
550
540

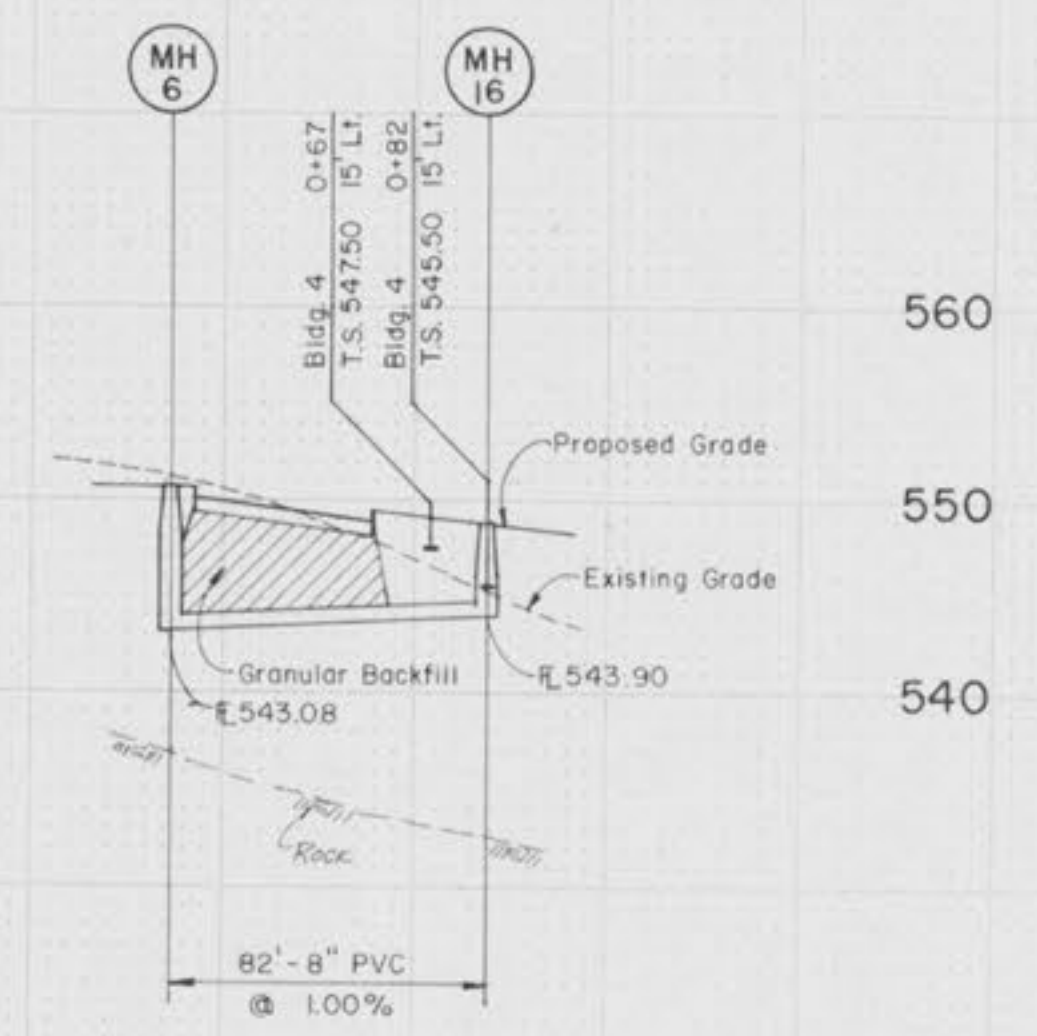


560
550
540

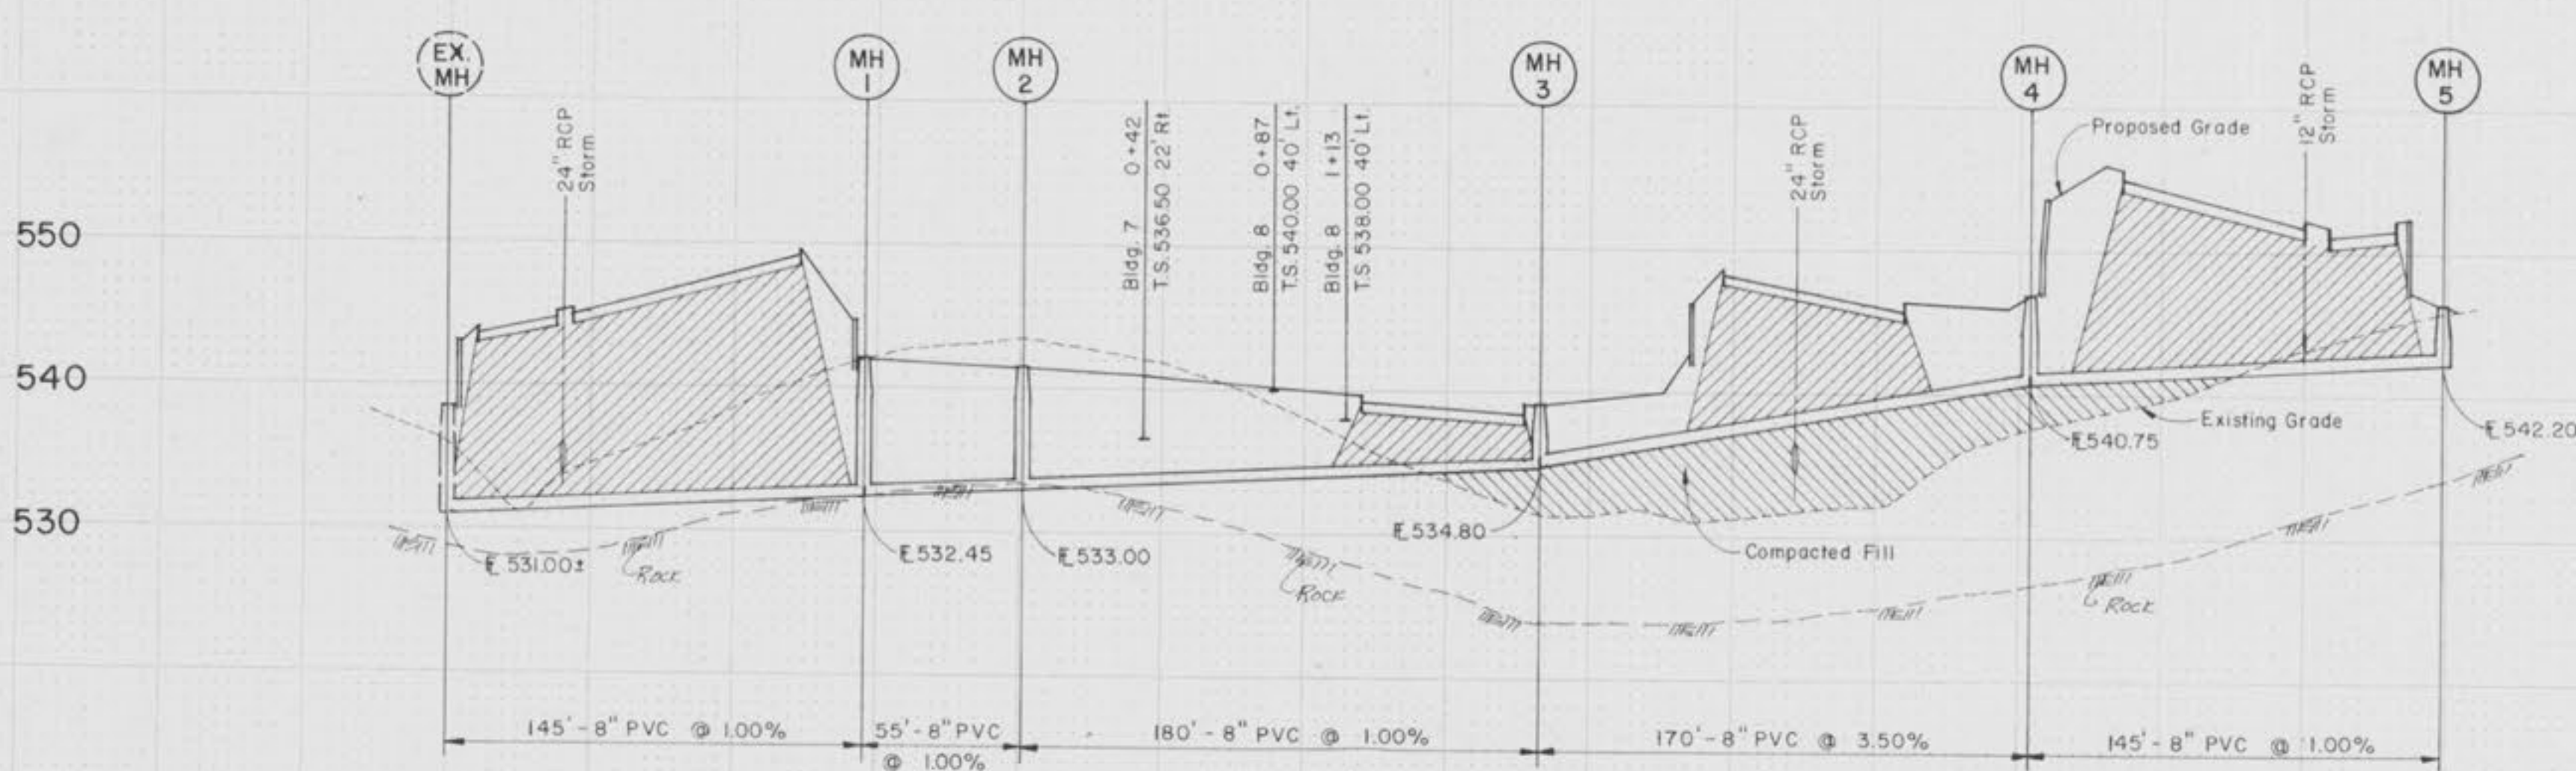

550
540
530

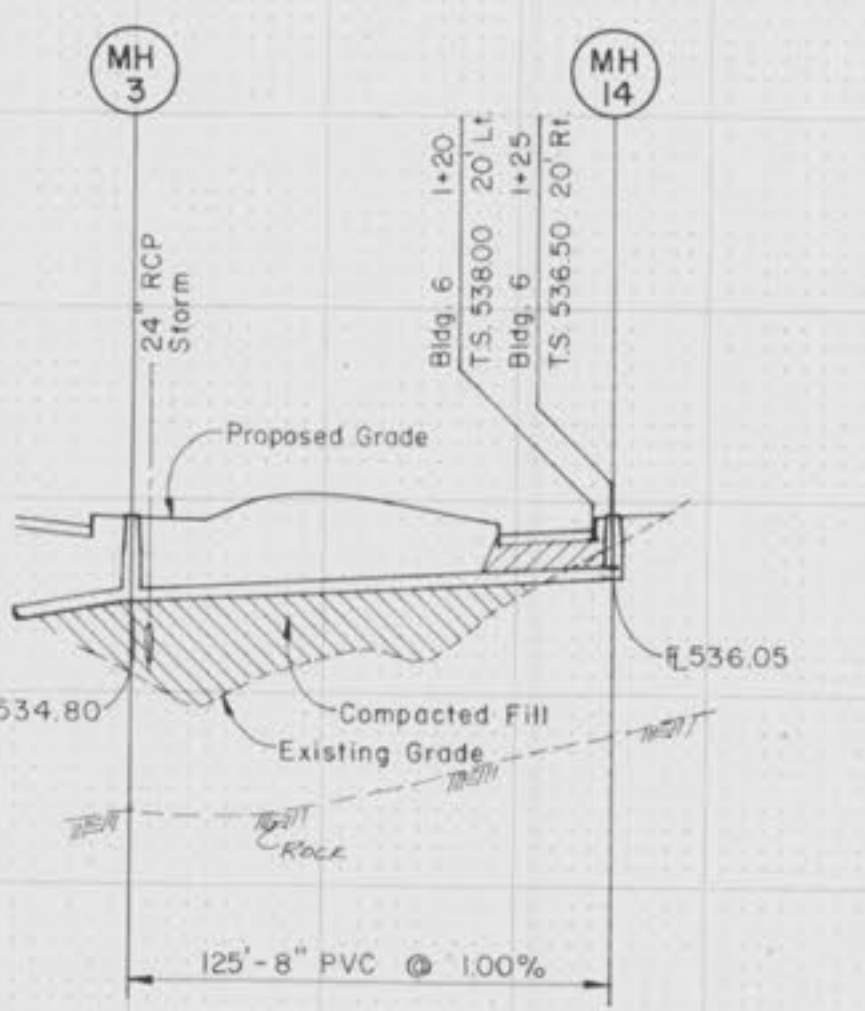

550
540
530

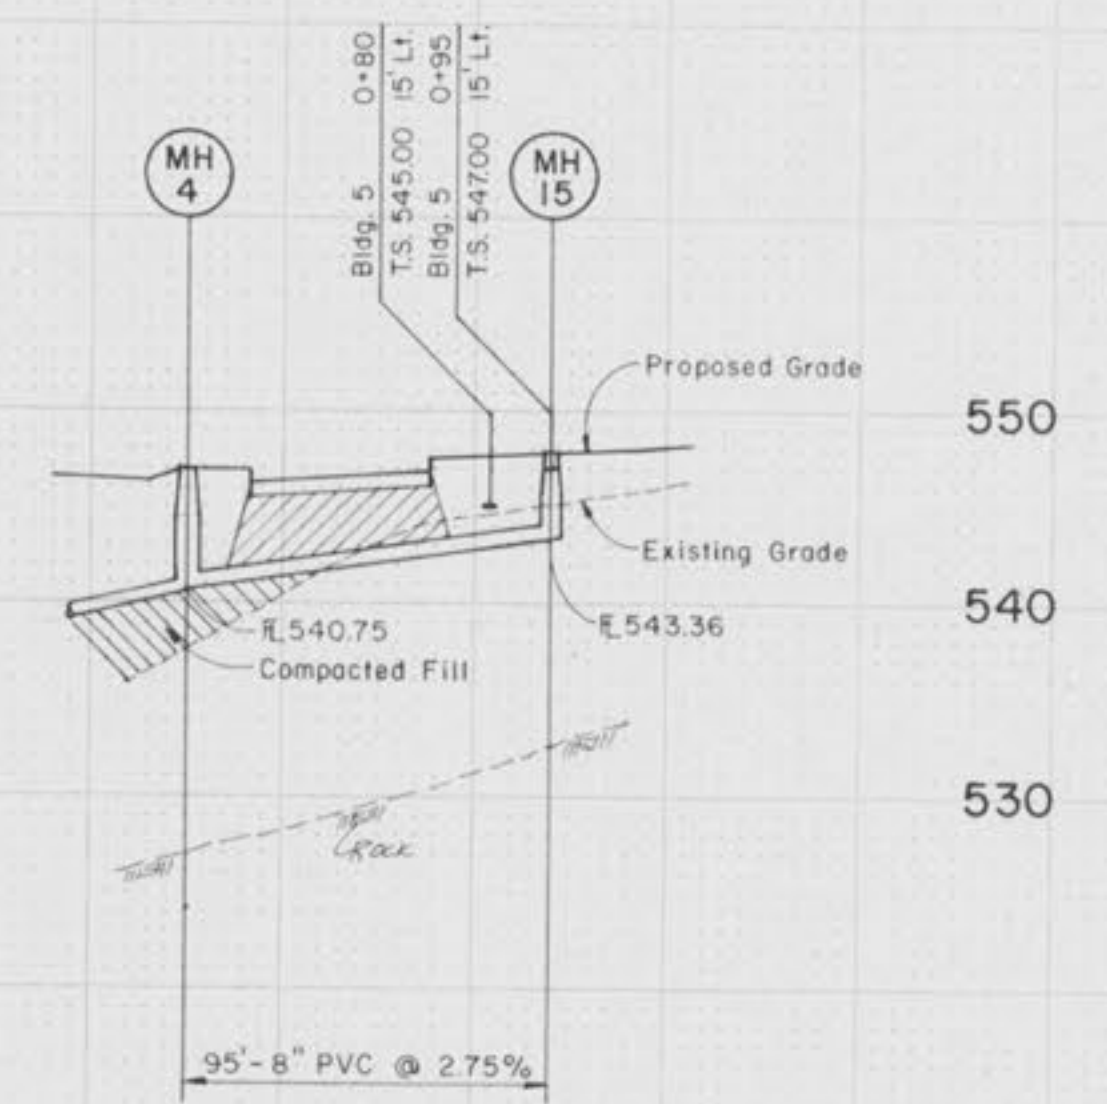

550
540
530

NOTE:
Rock elevations and profiles, as shown on this plan have been compiled from information supplied in the soils report. This information has been interpolated onto this plan for the purpose of informing the contractor of the possibility of rock being encountered. No degree of accuracy can be guaranteed, based on the information provided to us. It shall be the contractor's responsibility to inform the engineer if and/or when rock is encountered in the interest of making adjustments where possible to avoid rock excavation.

MALLARD S LANDING
SANITARY SEWER PROFILES