



No.	Description	Date
1	City Submittal	10/18/18
2	City Comments	11/21/18
3	City Comments	01/07/19

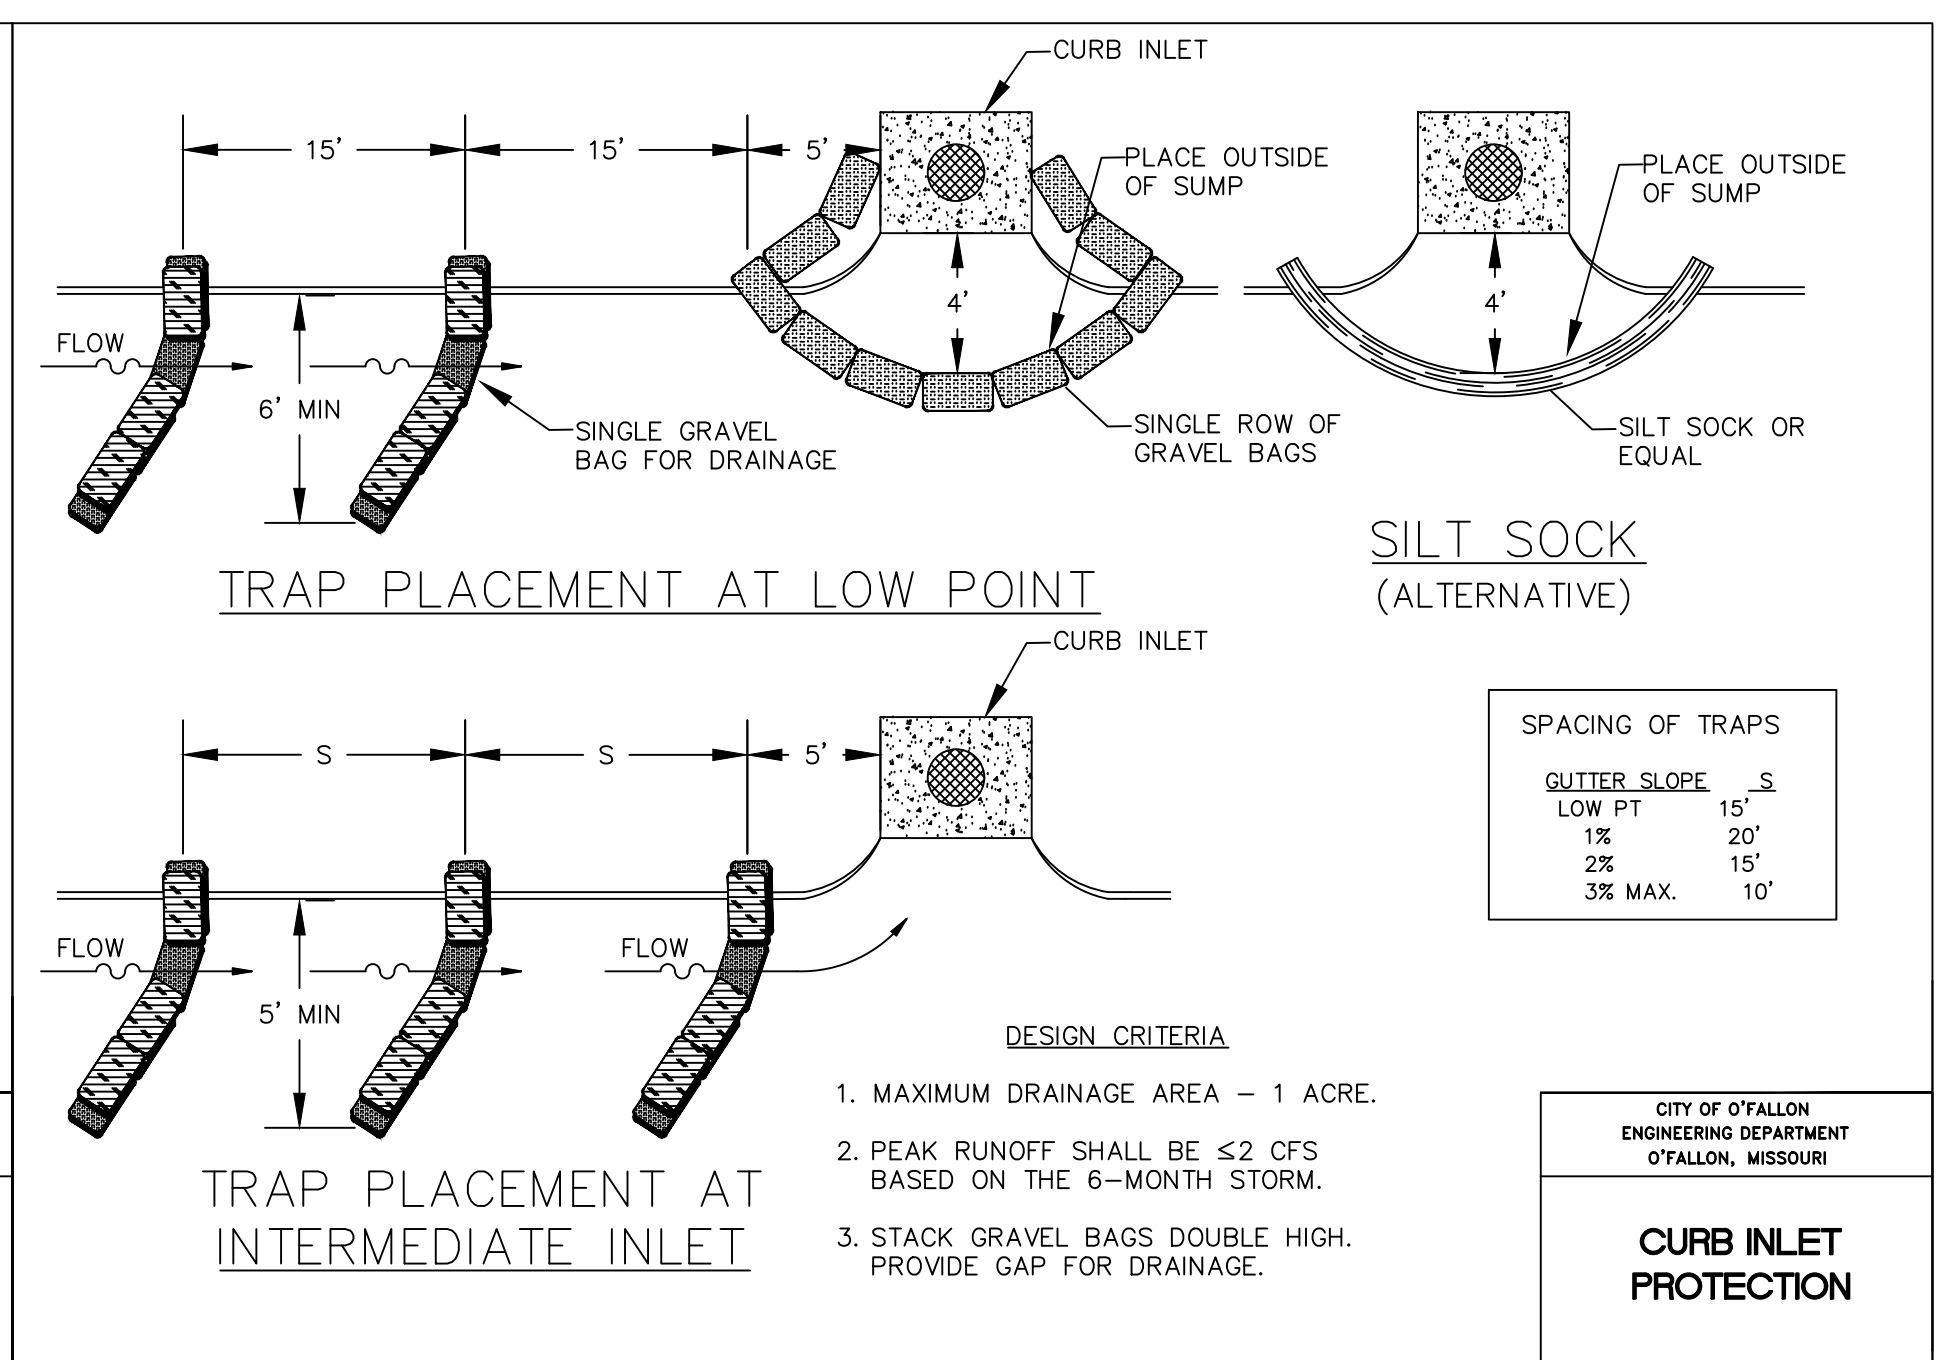



CITY OF O'FALLON  
 ENGINEERING DEPARTMENT  
 O'FALLON, MISSOURI

**SILT FENCE INSTALLATION SHEET FLOW (ONLY)**

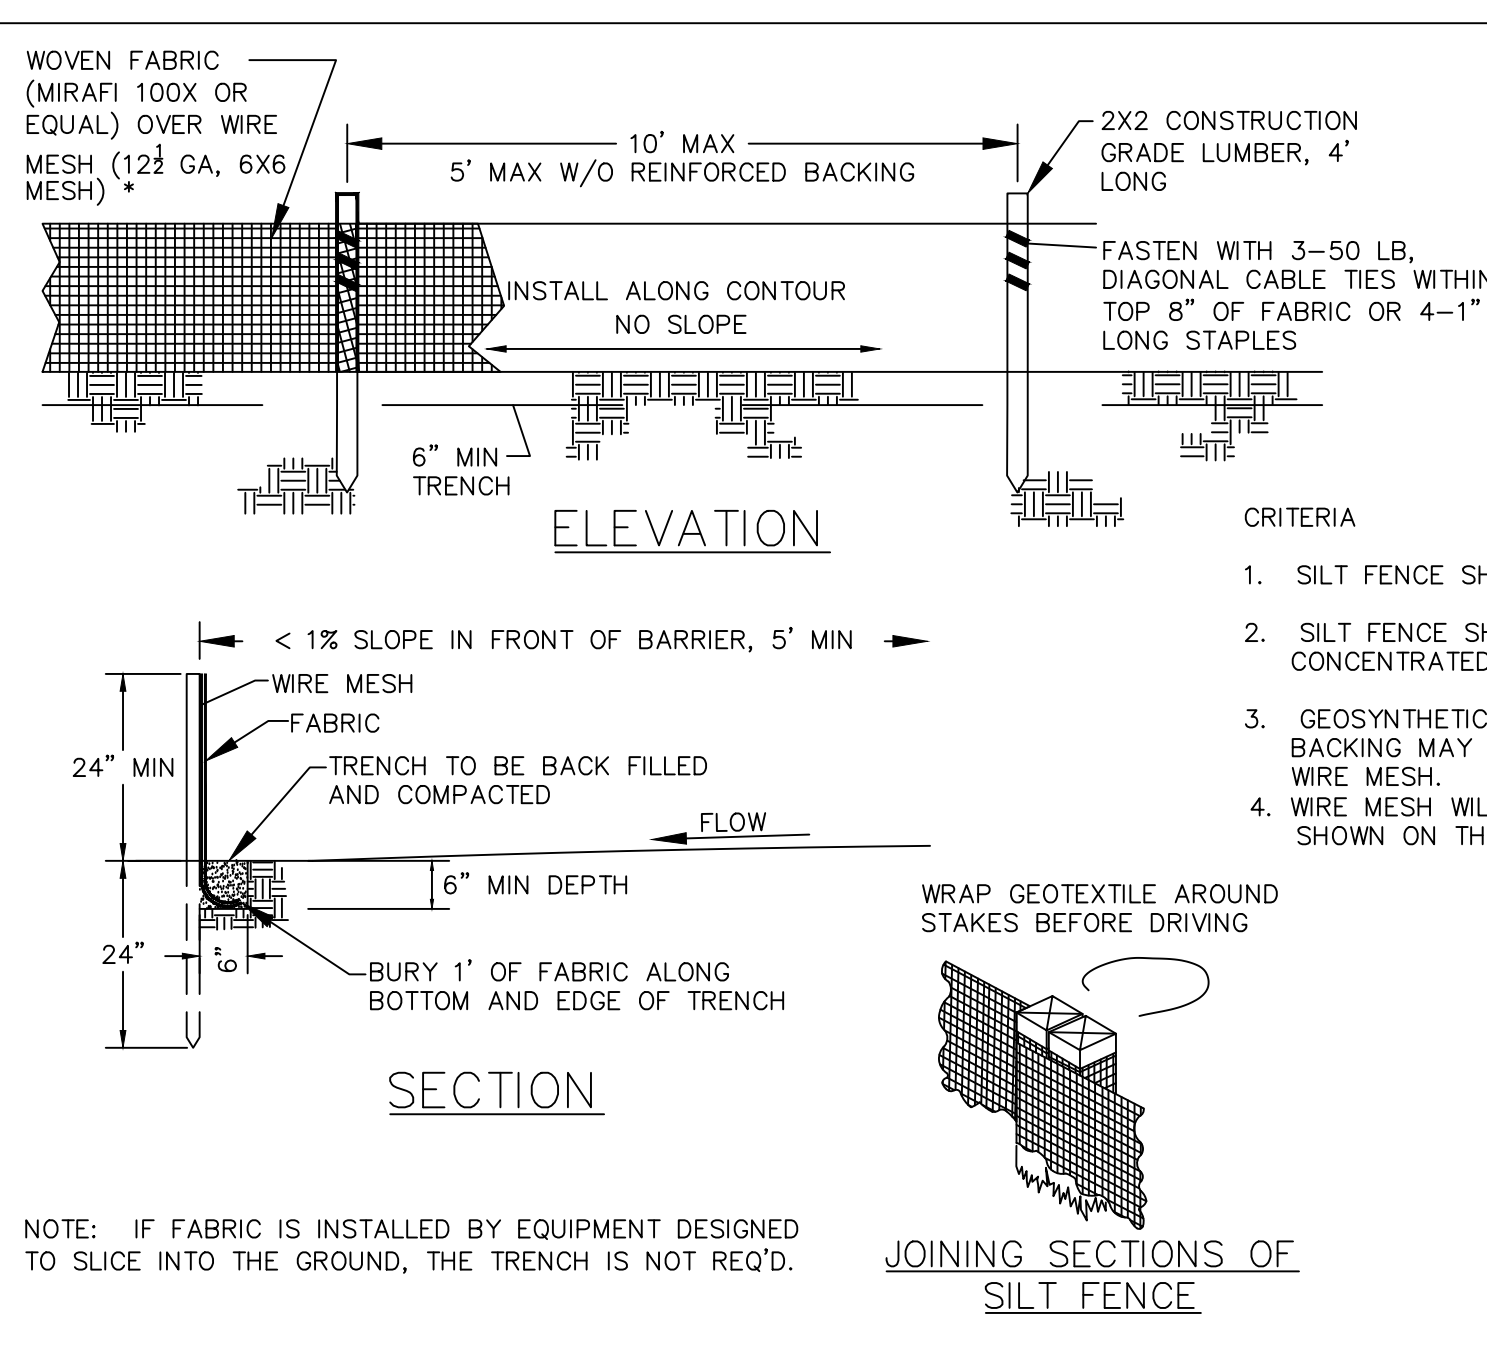


CITY OF O'FALLON  
 ENGINEERING DEPARTMENT  
 O'FALLON, MISSOURI

**SPACING CHART FOR ESC DEVICES**

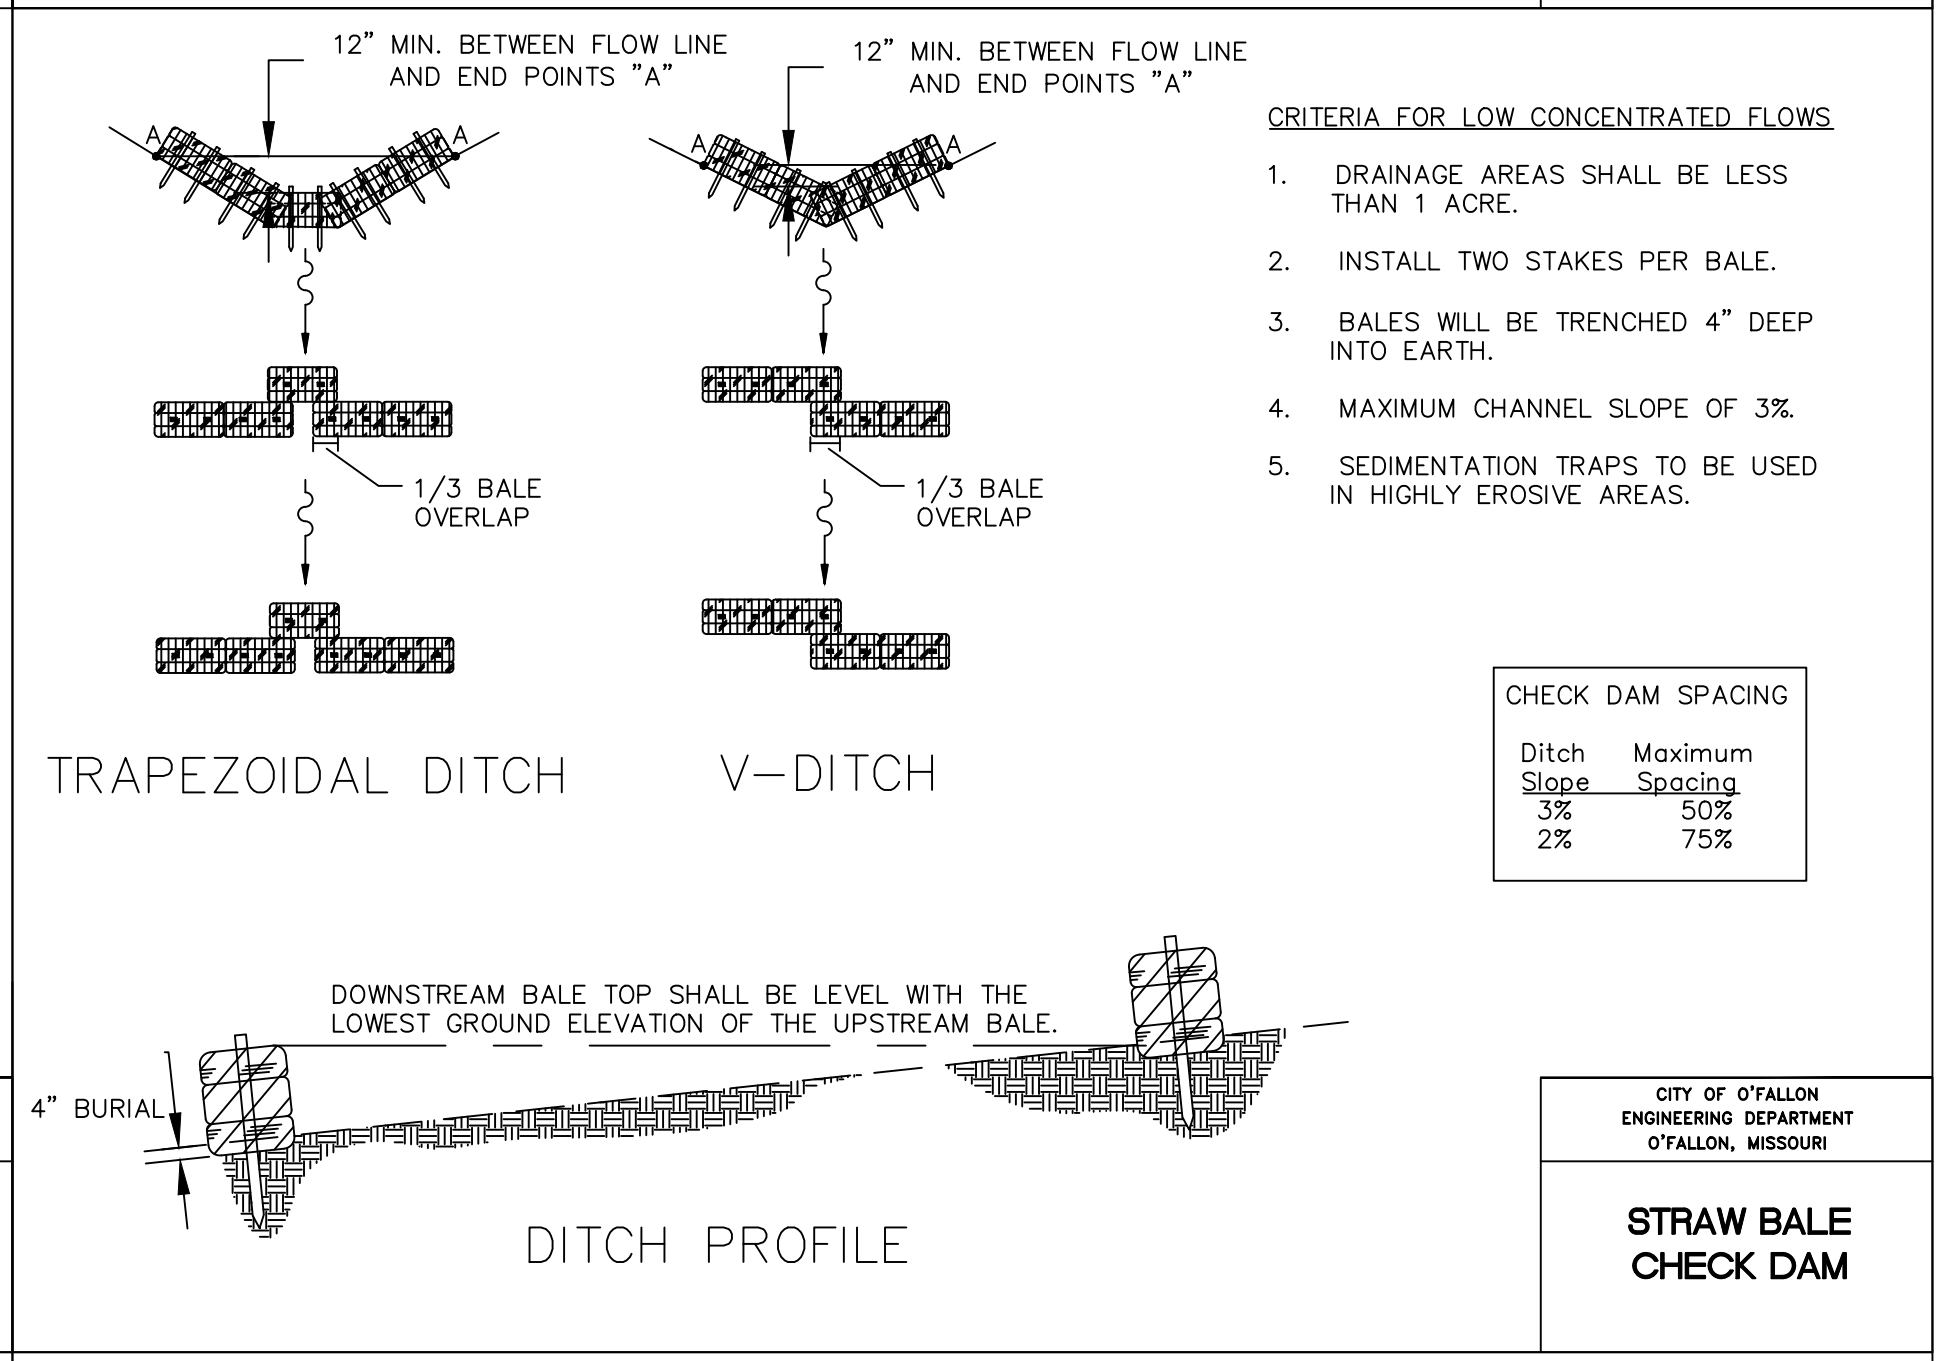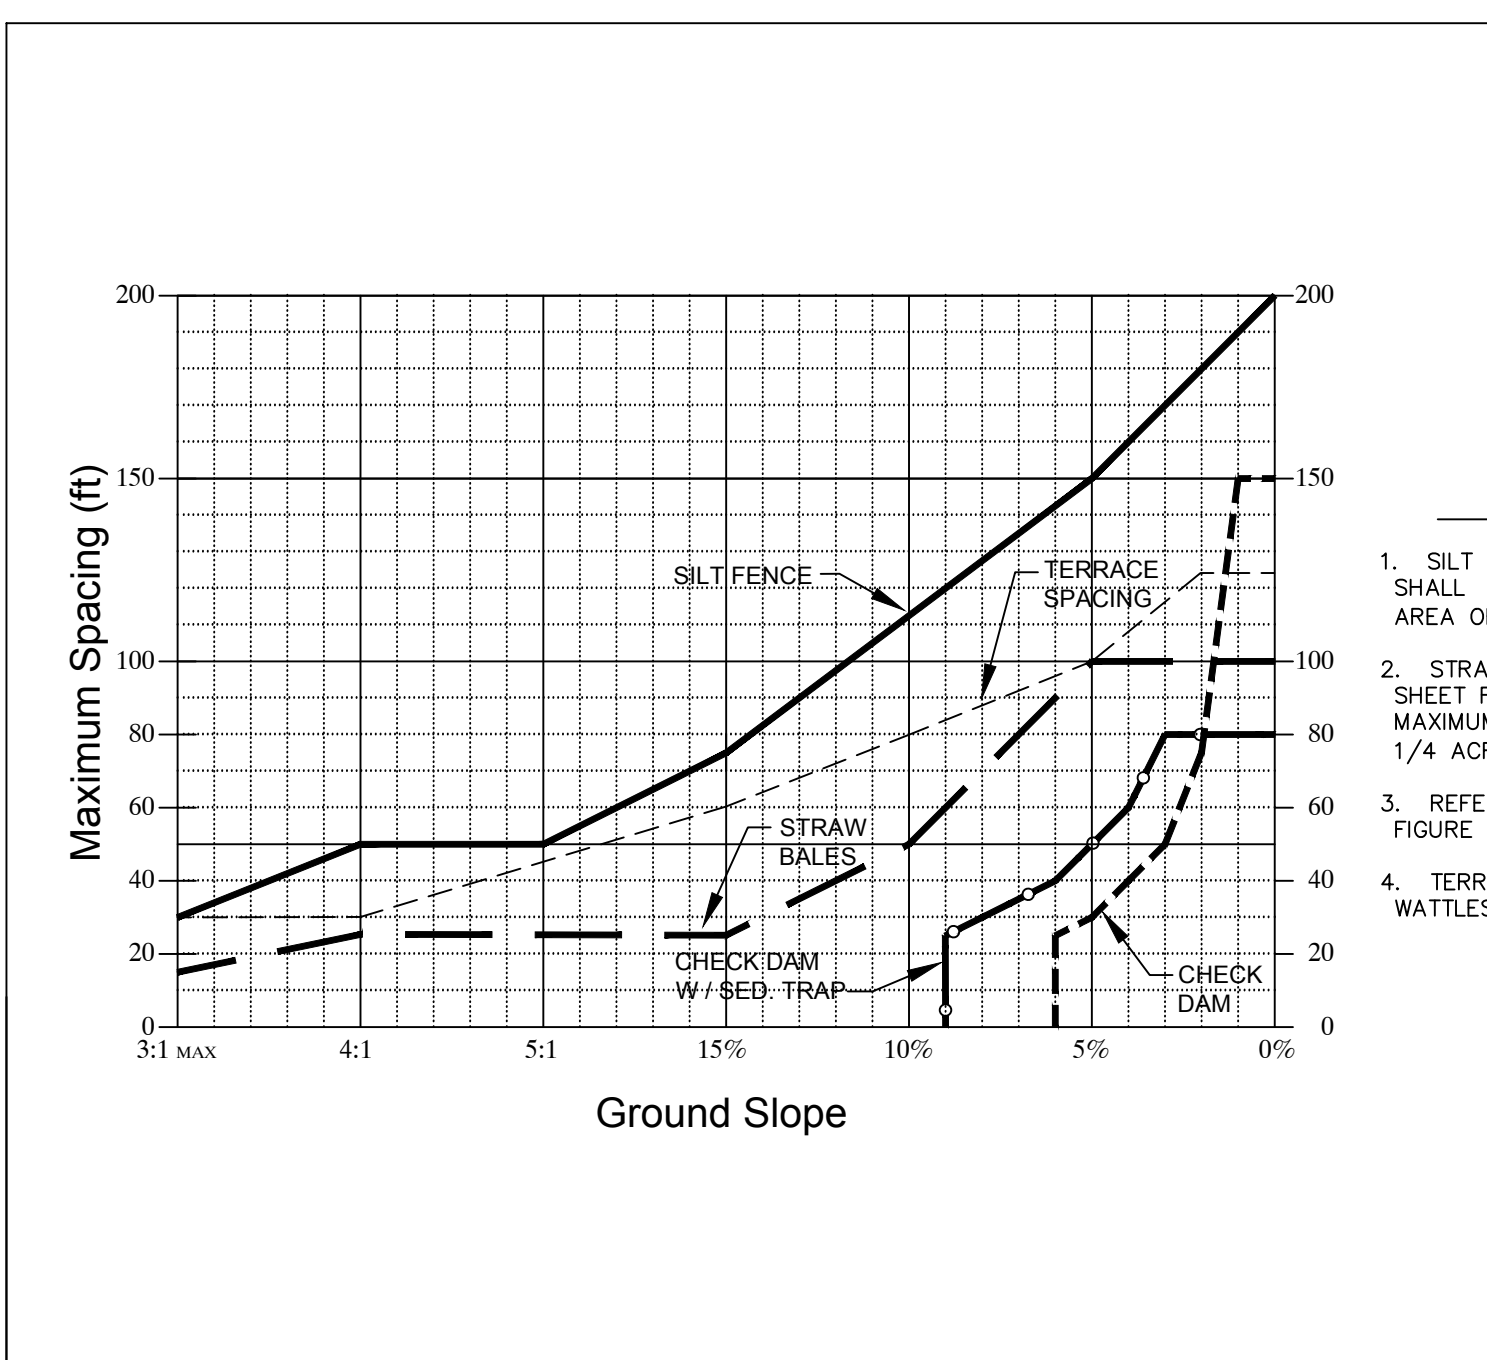



CITY OF O'FALLON  
 ENGINEERING DEPARTMENT  
 O'FALLON, MISSOURI

**CHECK DAMS**

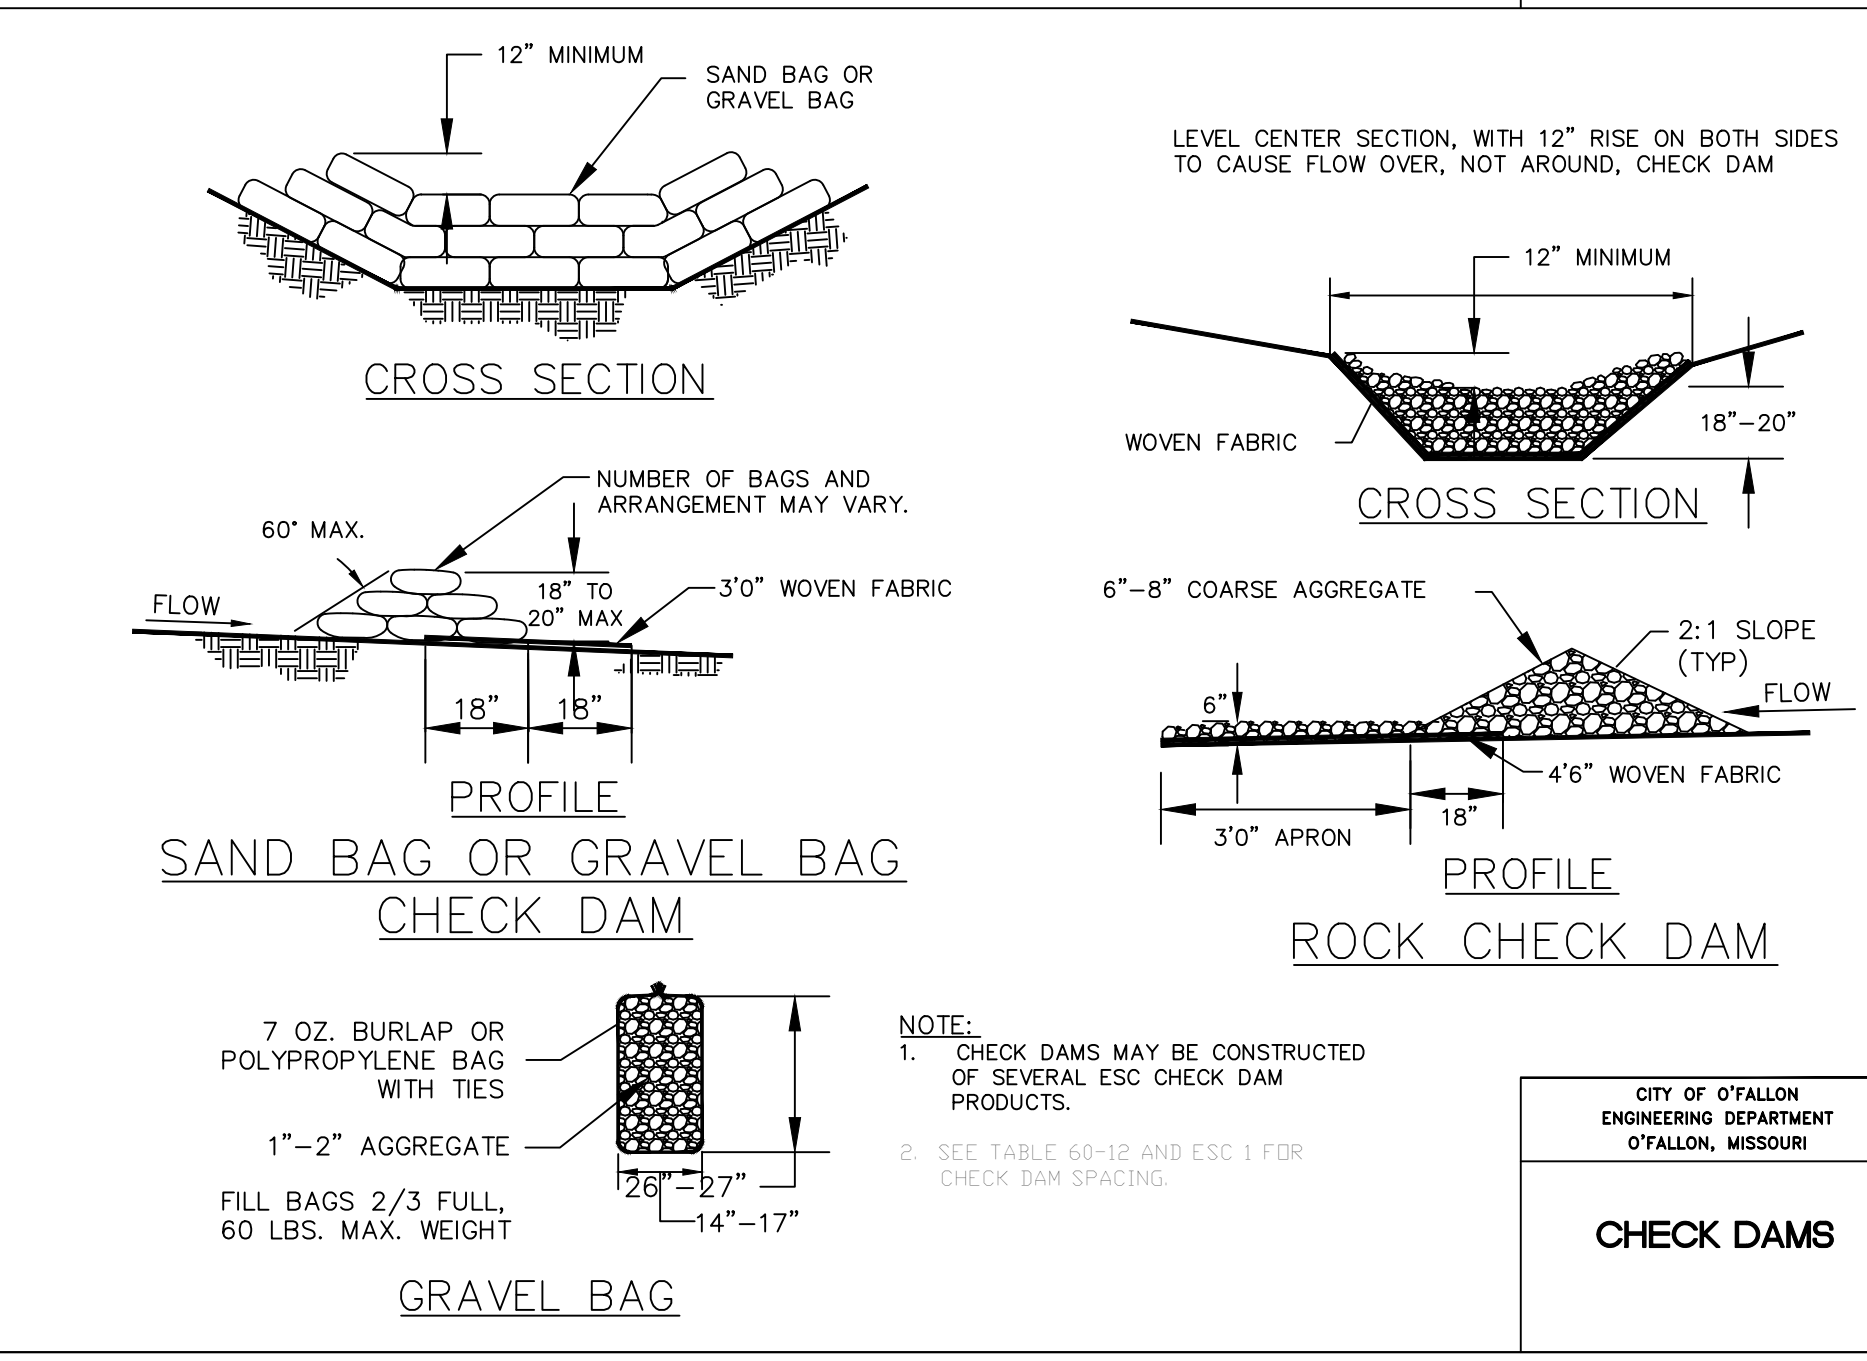


CITY OF O'FALLON  
 ENGINEERING DEPARTMENT  
 O'FALLON, MISSOURI

**DIVERSION BERMS + DIKES**

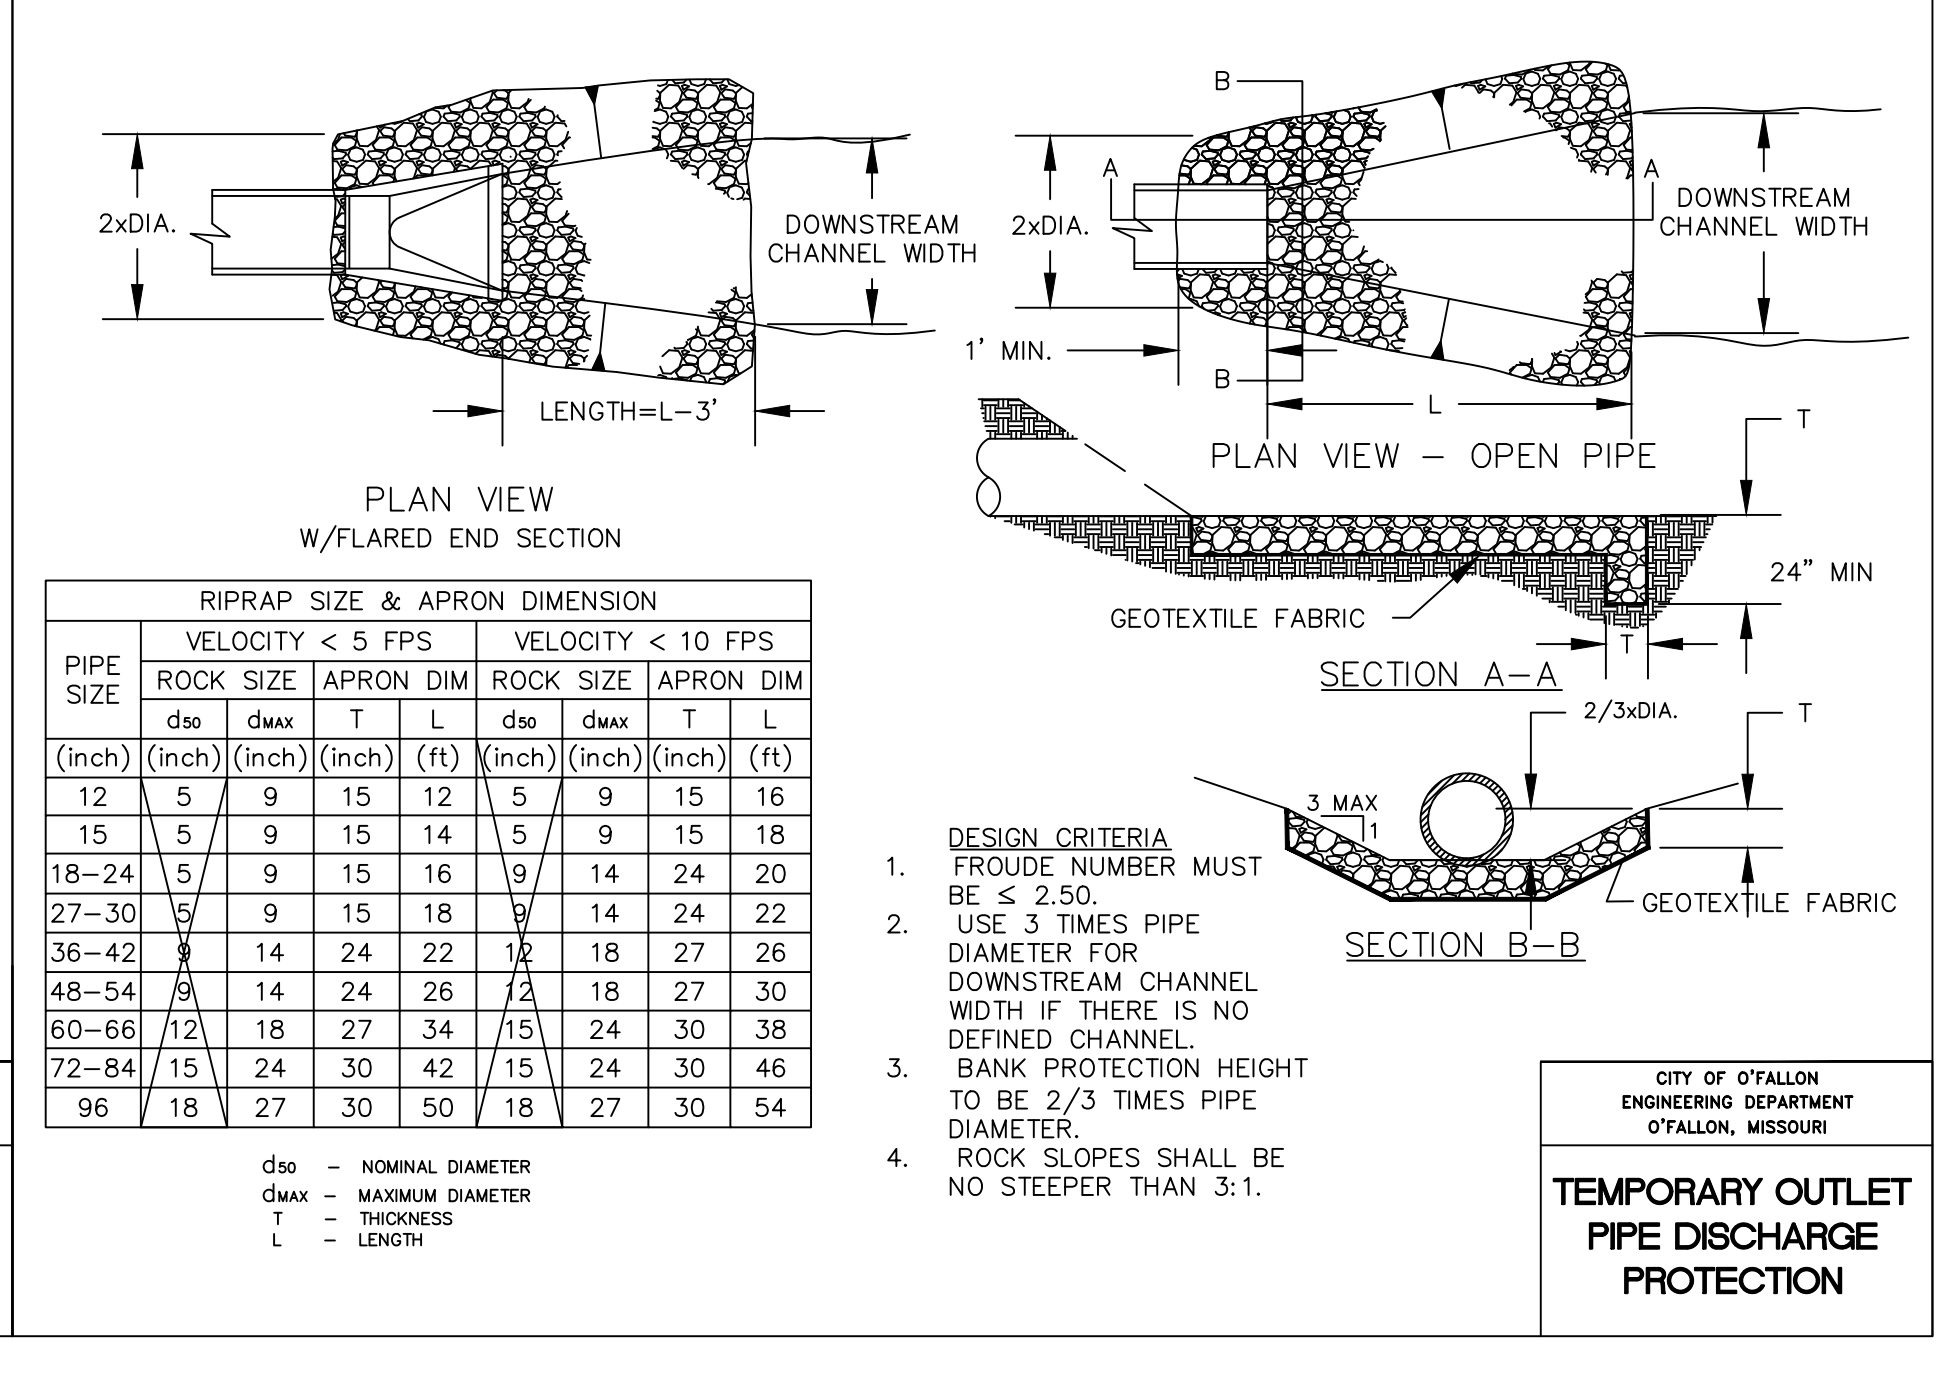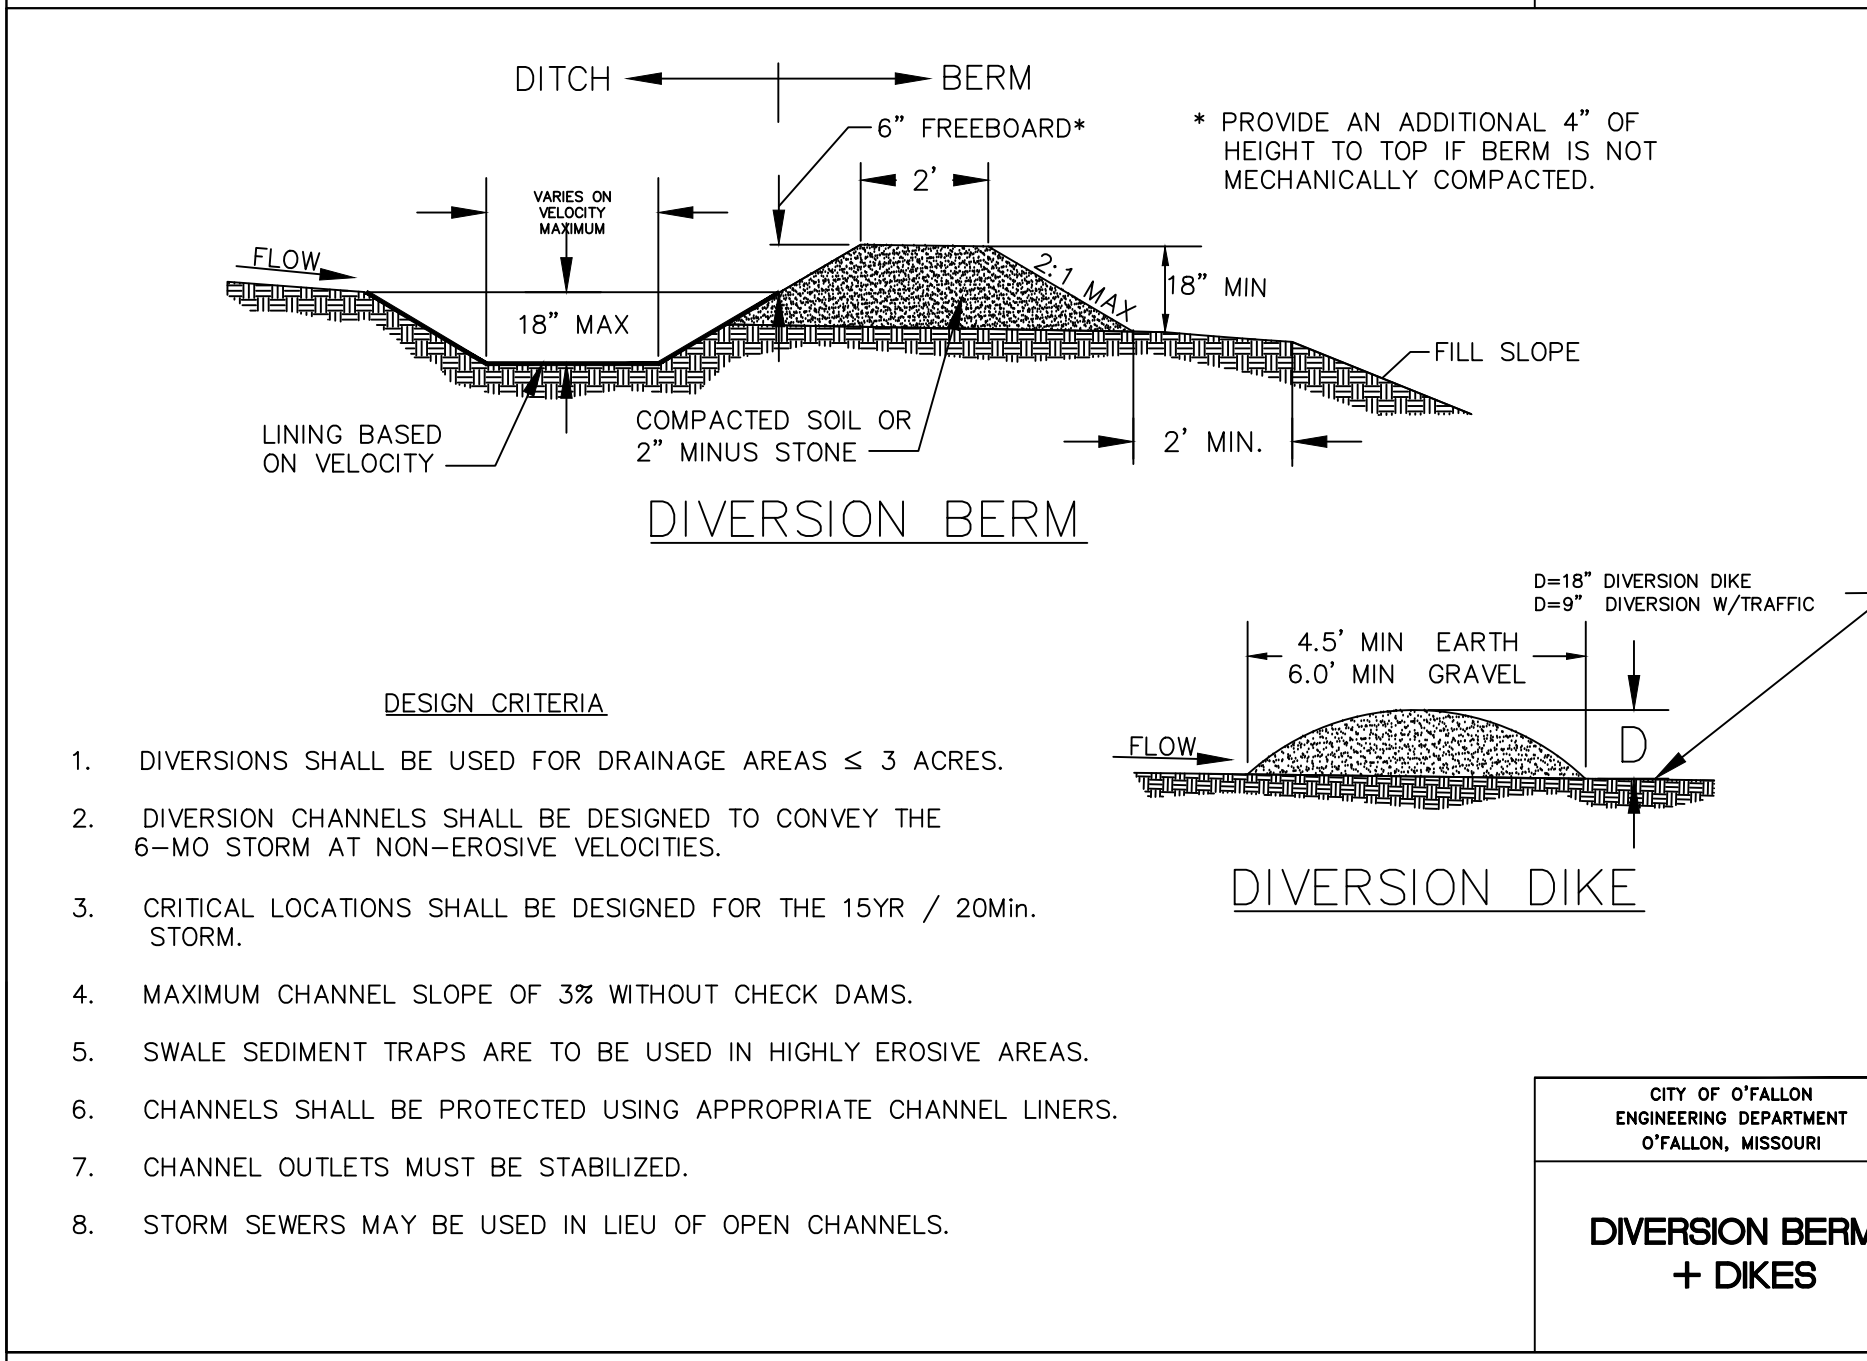

CITY OF O'FALLON  
 ENGINEERING DEPARTMENT  
 O'FALLON, MISSOURI

**TEMPORARY SLOPE DRAIN**

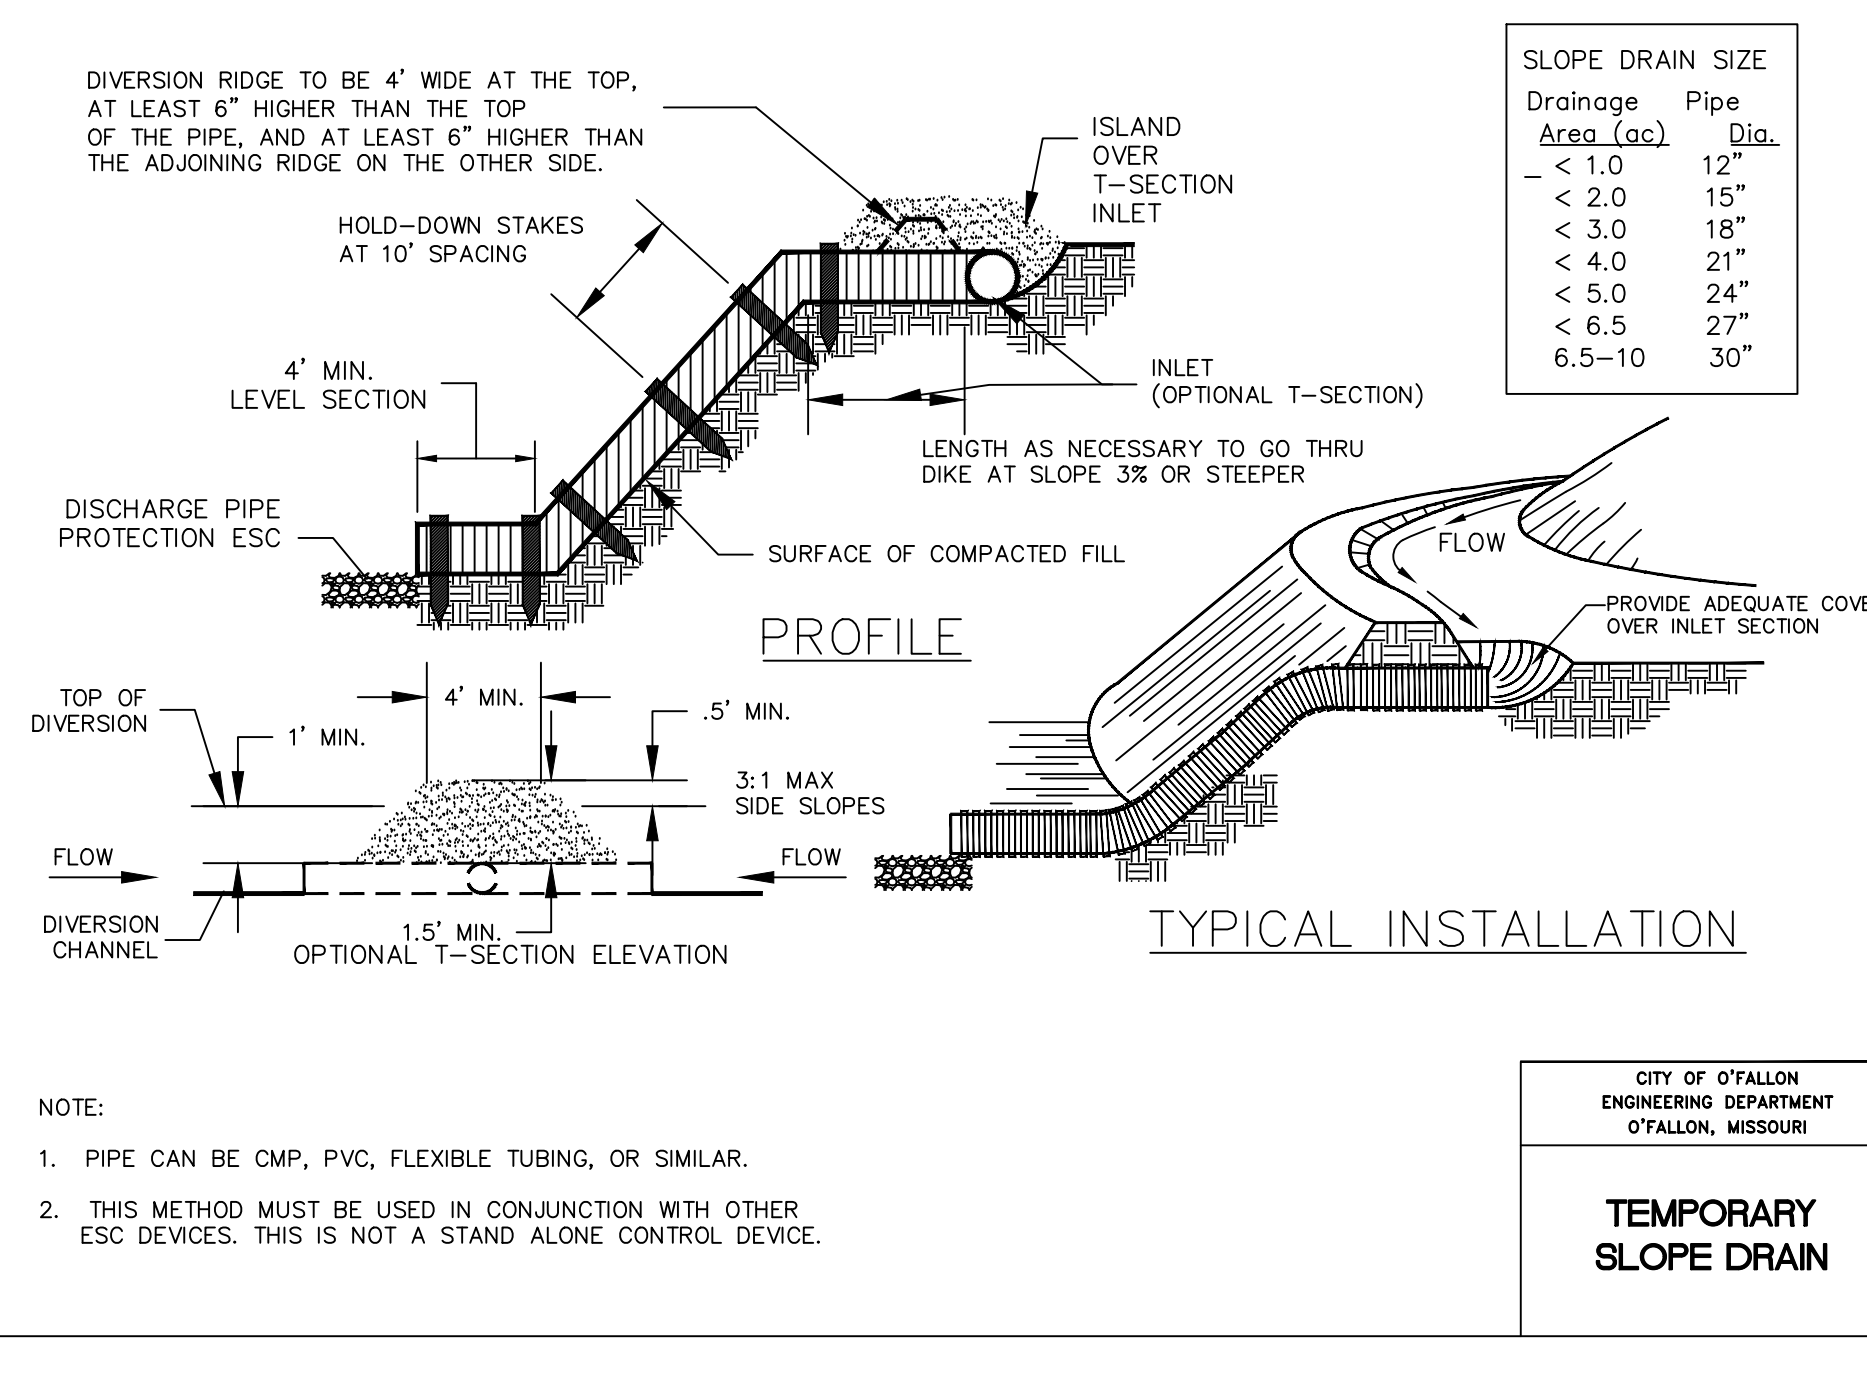

CITY OF O'FALLON  
 ENGINEERING DEPARTMENT  
 O'FALLON, MISSOURI

**SWALE SEDIMENT TRAP STRAW BALE BARRIER INSTALLATION**

