



Prepared by  
**MASTERCARD**  
 Prepared for  
**MASTERCARD INTERNATIONAL**  
 Client Location  
 Contact Number:  
 HELSINKI, OYATA + KASSABAU, P.O.

**IRK**  
 N Y C  
 620 Avenue Of The Americas  
 New York, New York 10011  
 (212) 411-1000 F212.633.1163


**IRK**  
 S T L  
 211 North Broadway, Suite 600  
 New York, New York 10013  
 (212) 447-2900 (212) 471-8013

In association with  
**MAZZETTI & ASSOCIATES**  
 ME ENGINEERS  
 530 BUSH STREET  
 SAN FRANCISCO, CA 94108-3623  
 T. 415.392.2266 F. 415.392.2571


**EDM Incorporated**  
 STRUCTURAL & CIVIL ENGINEERS  
 220 Madison Street  
 New York, New York 10014  
 T. 314.231.7465 F. 314.231.6177

**CONSULTANT ABC**  
 CONSULTANT 25C

Issue	Date	Description	Drawn	Checked
1	8-1-79	ISSUED TO PERM	SM	SM
2	8-1-79	ISSUED TO PERM	SM	SM
3	10-2-79	ISSUED TO PERM	SM	SM
4	10-2-79	ADDITIONAL 3	SM	SM

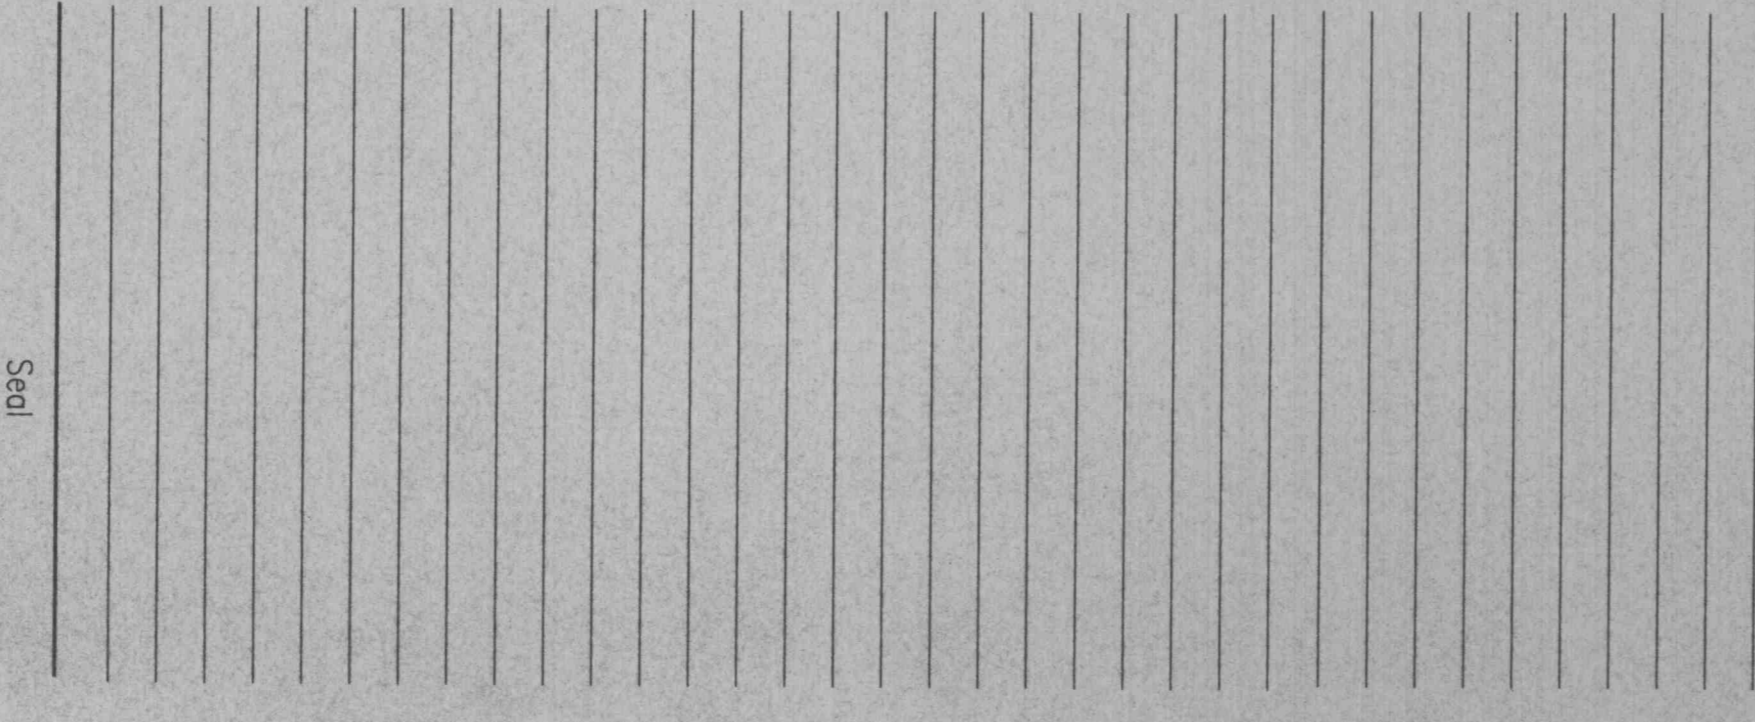

Key Plan

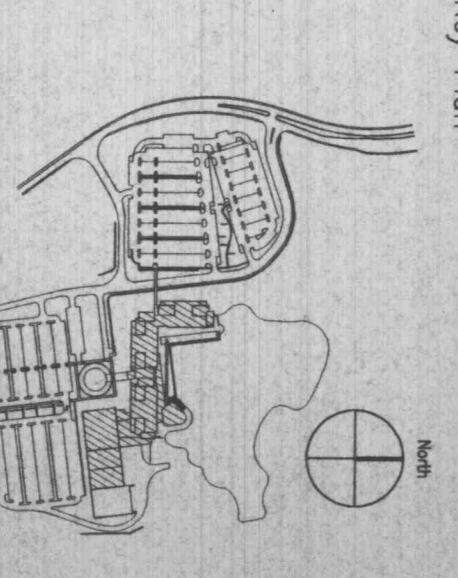

**CONSTRUCTION DOCUMENT**

Drawn by: WAT 99  
 Project Code:  
 Design Code:  
 Checked: SMS  
 CDD File: C15-C18.DWG

Scale: 1" = 30' HORIZ.  
 1" = 5' VERT.

**STORM SEWER PROFILES**

Drawing Number: **C.15**

Sheet

