



Revisions to
MASTERCARD
 0' Fallon Missouri
 Prepared for
MASTERCARD INTERNATIONAL
 Client Location
 Contact Number:

HELLMUTH, OBATA + KASSABAUM, P.C.

NYC
 620 Avenue Of The Americas
 New York, New York 10011
 T212.741.1200, F212.633.1163.

STL
 211 North Broadway, Suite 600
 St. Louis, MO 63102, USA
 T314.421.2000, F314.421.6073.

All reproduction & intellectual property rights reserved © 1999 HOK
 In association with

EDM Incorporated
 STRUCTURAL & CIVIL ENGINEERS
 220 Mansion House Center
 St. Louis, MO 63102-1902
 T. 314.231.5485 F. 314.231.8167

CONSULTANT ABC
 CONSULTANT ABC


T: ##### F: #####

Issue

Date Description Drawn Chk.

KEY:


	LIMIT OF CONSTRUCTION
	LIMIT OF SODDING
	AREAS TO BE SODDED

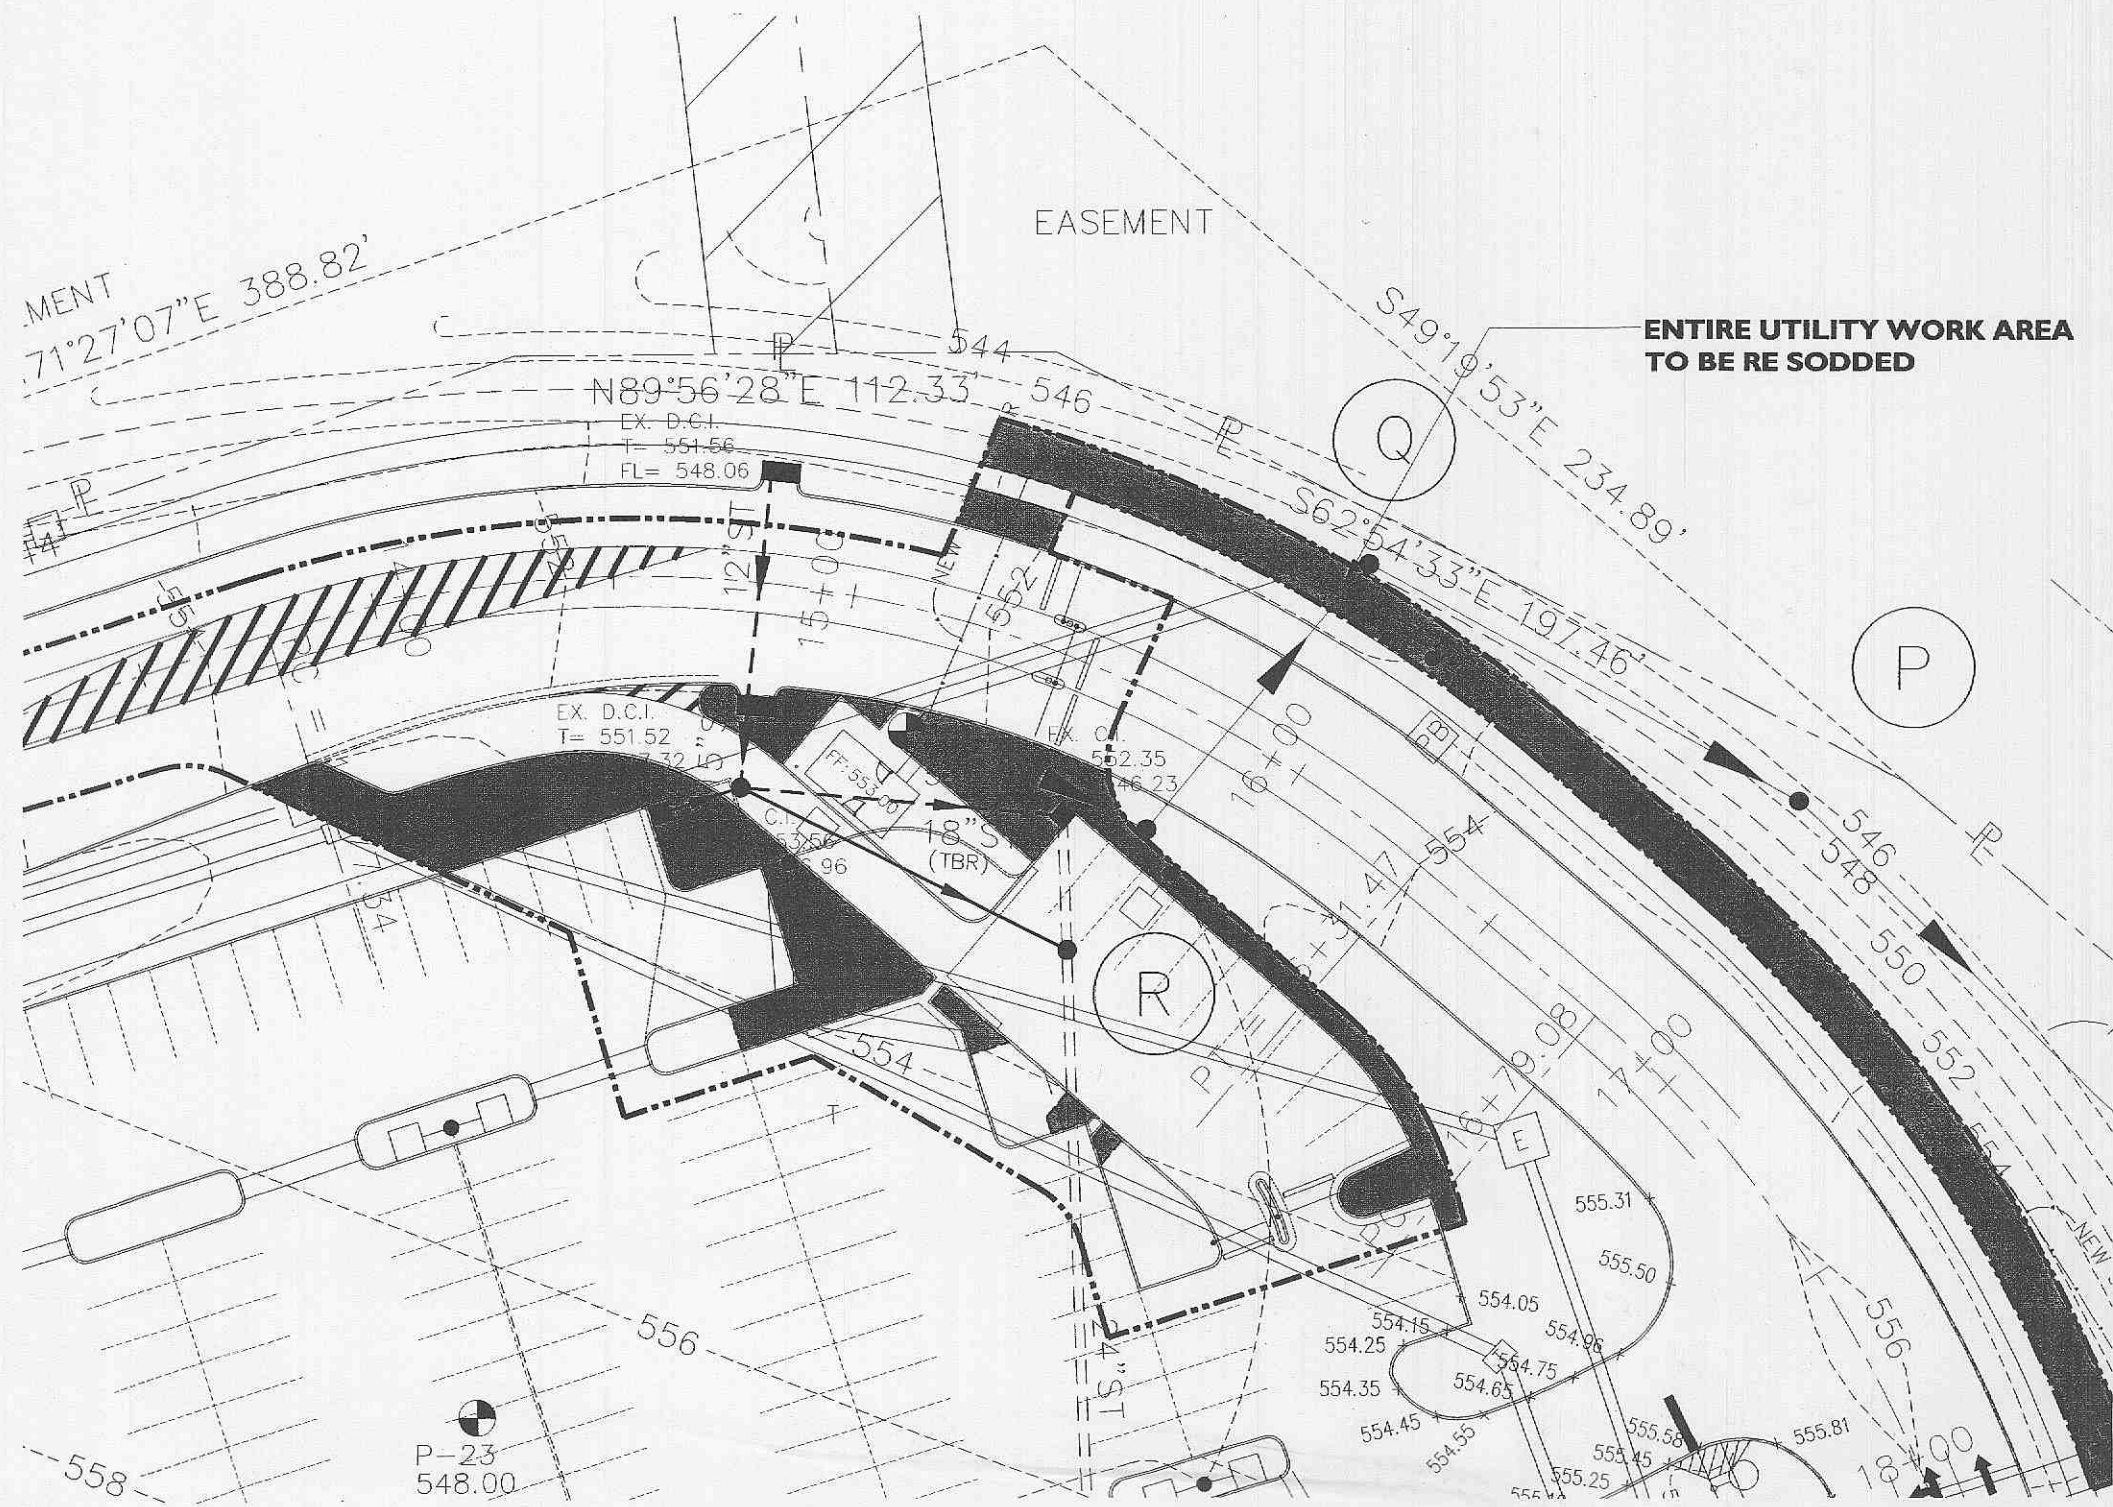


PLANT SCHEDULE

SHRUBS	COMMON NAME	SPACING	QUANTITY
	VIBURNUM CARLESII	KOREANSPICE VIBURNUM	3'-0" O.C. 40

PERENNIALS	COMMON NAME	SPACING	QUANTITY
	STACHYS BYZANTINA 'SILVER CARPET'	LAMBS EAR	18" O.C. 180
	LIRIOPE SPICATA	LIRIOPE	18" O.C. 162

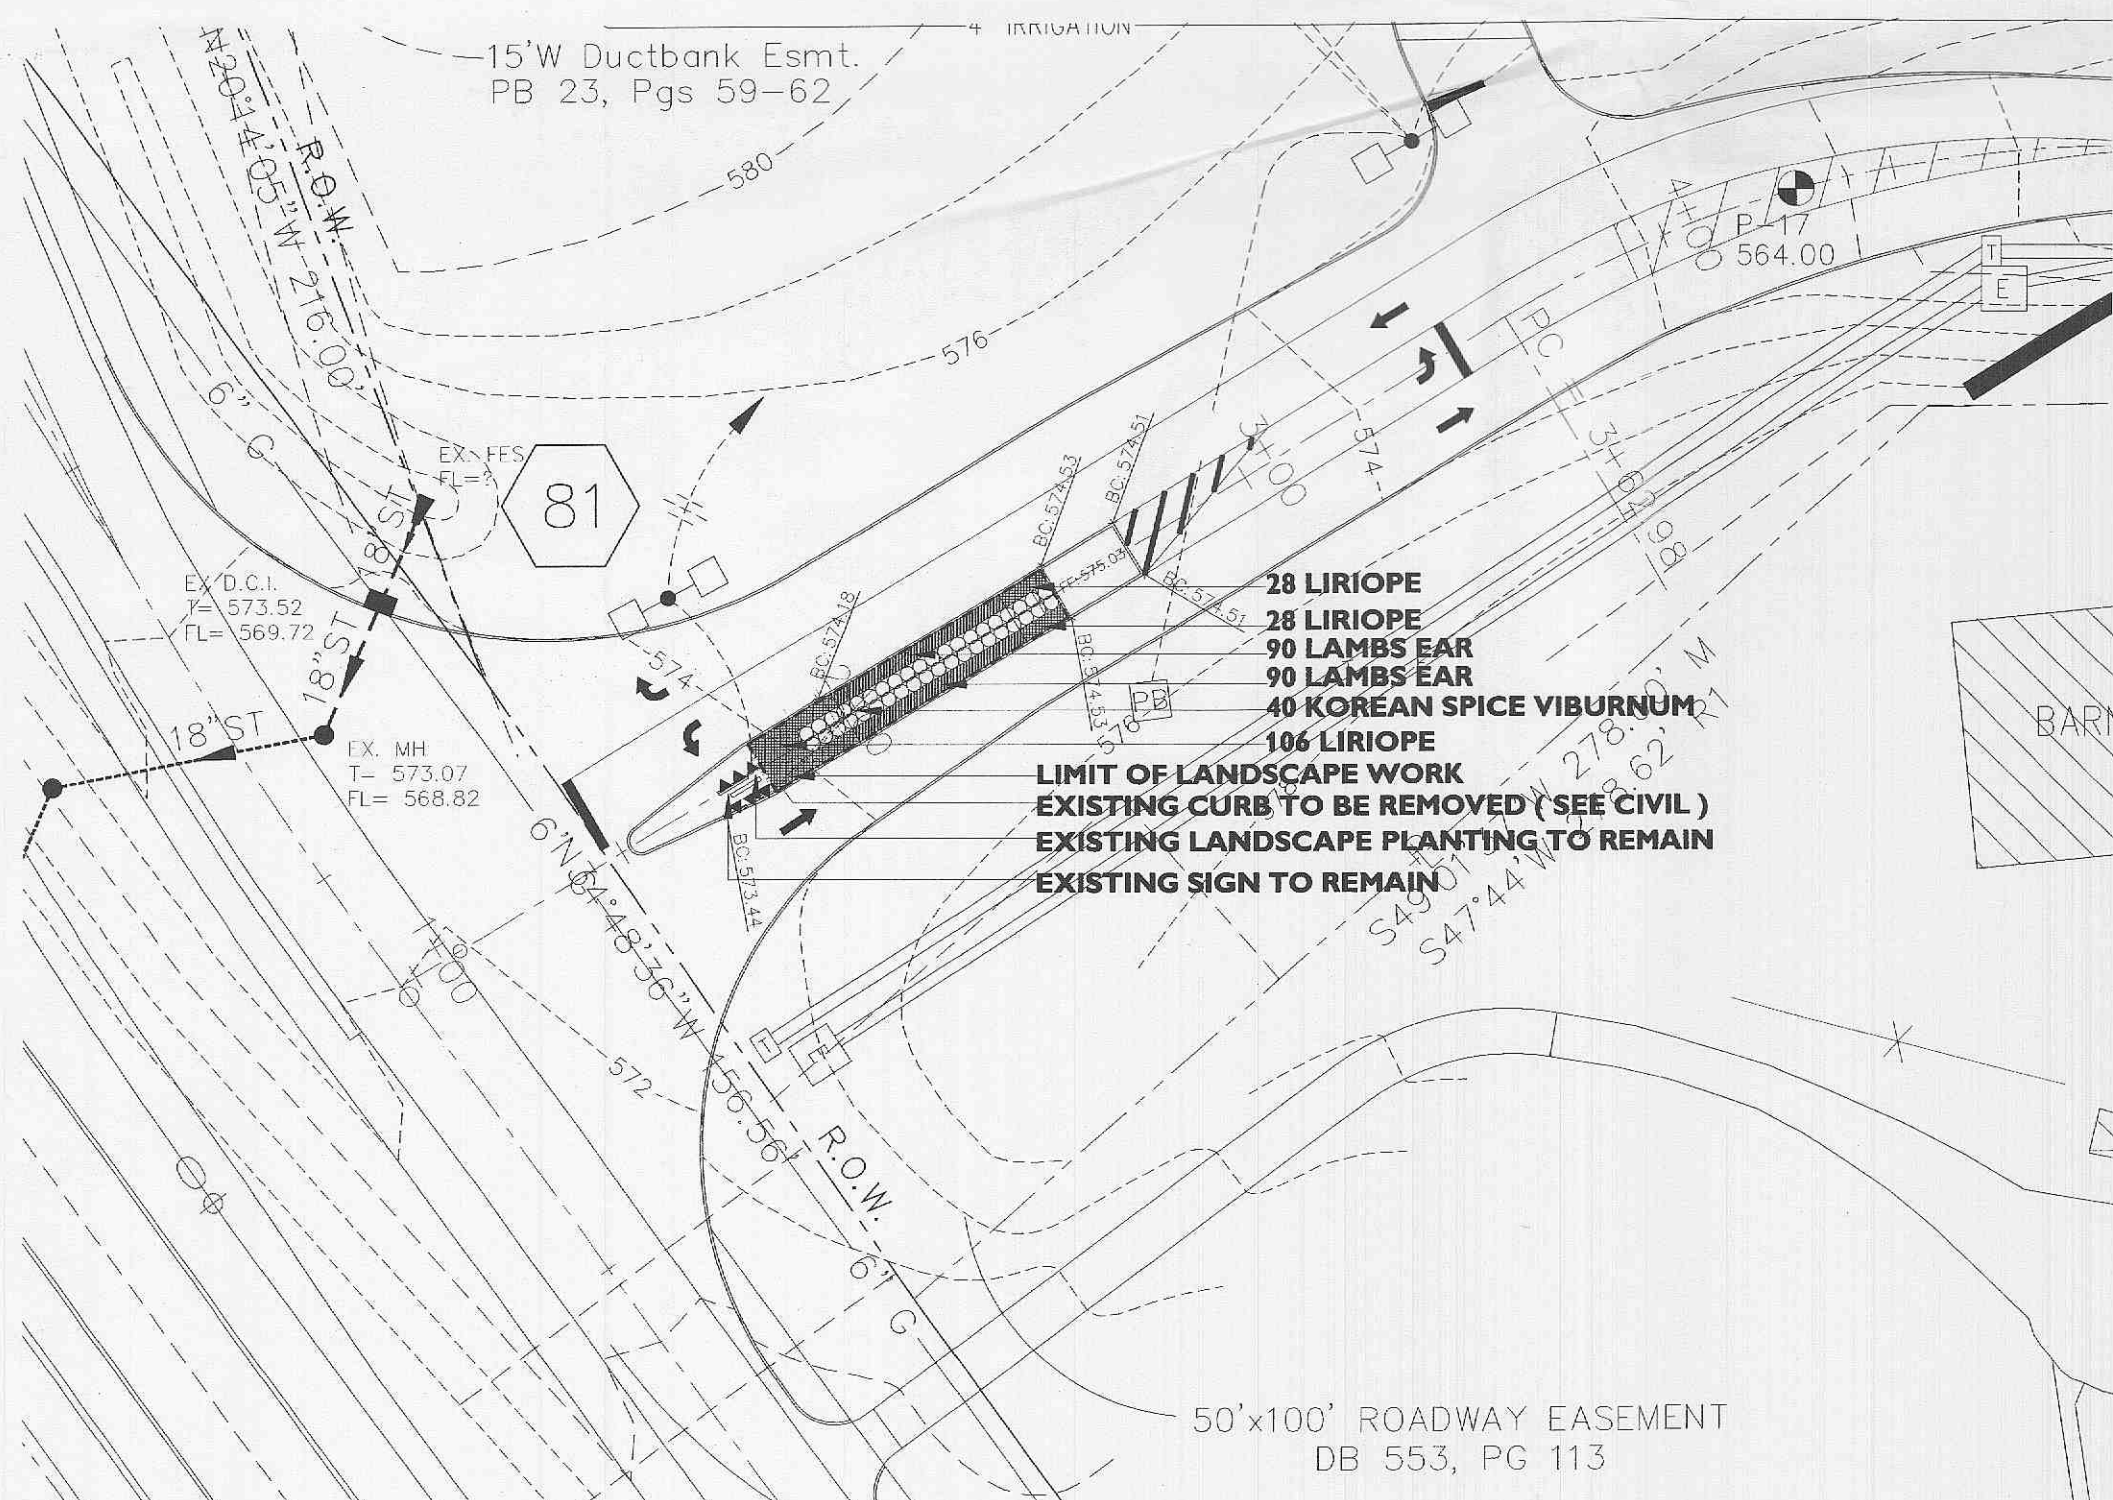

Key Plan

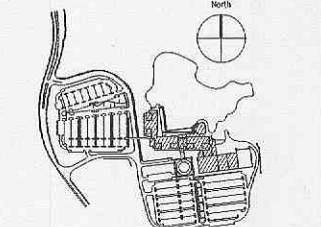

PROGRESS DOCUMENT

Date 20 DEC 01 Project Code 99406
 Drawn DLB Checked JSJ
 CAD File

Scale 1" = 20'-0"

Original drawing sheet is 48" x 36" scale accordingly if reduced

LANDSCAPE PLAN

Drawing Number
 L.1

