

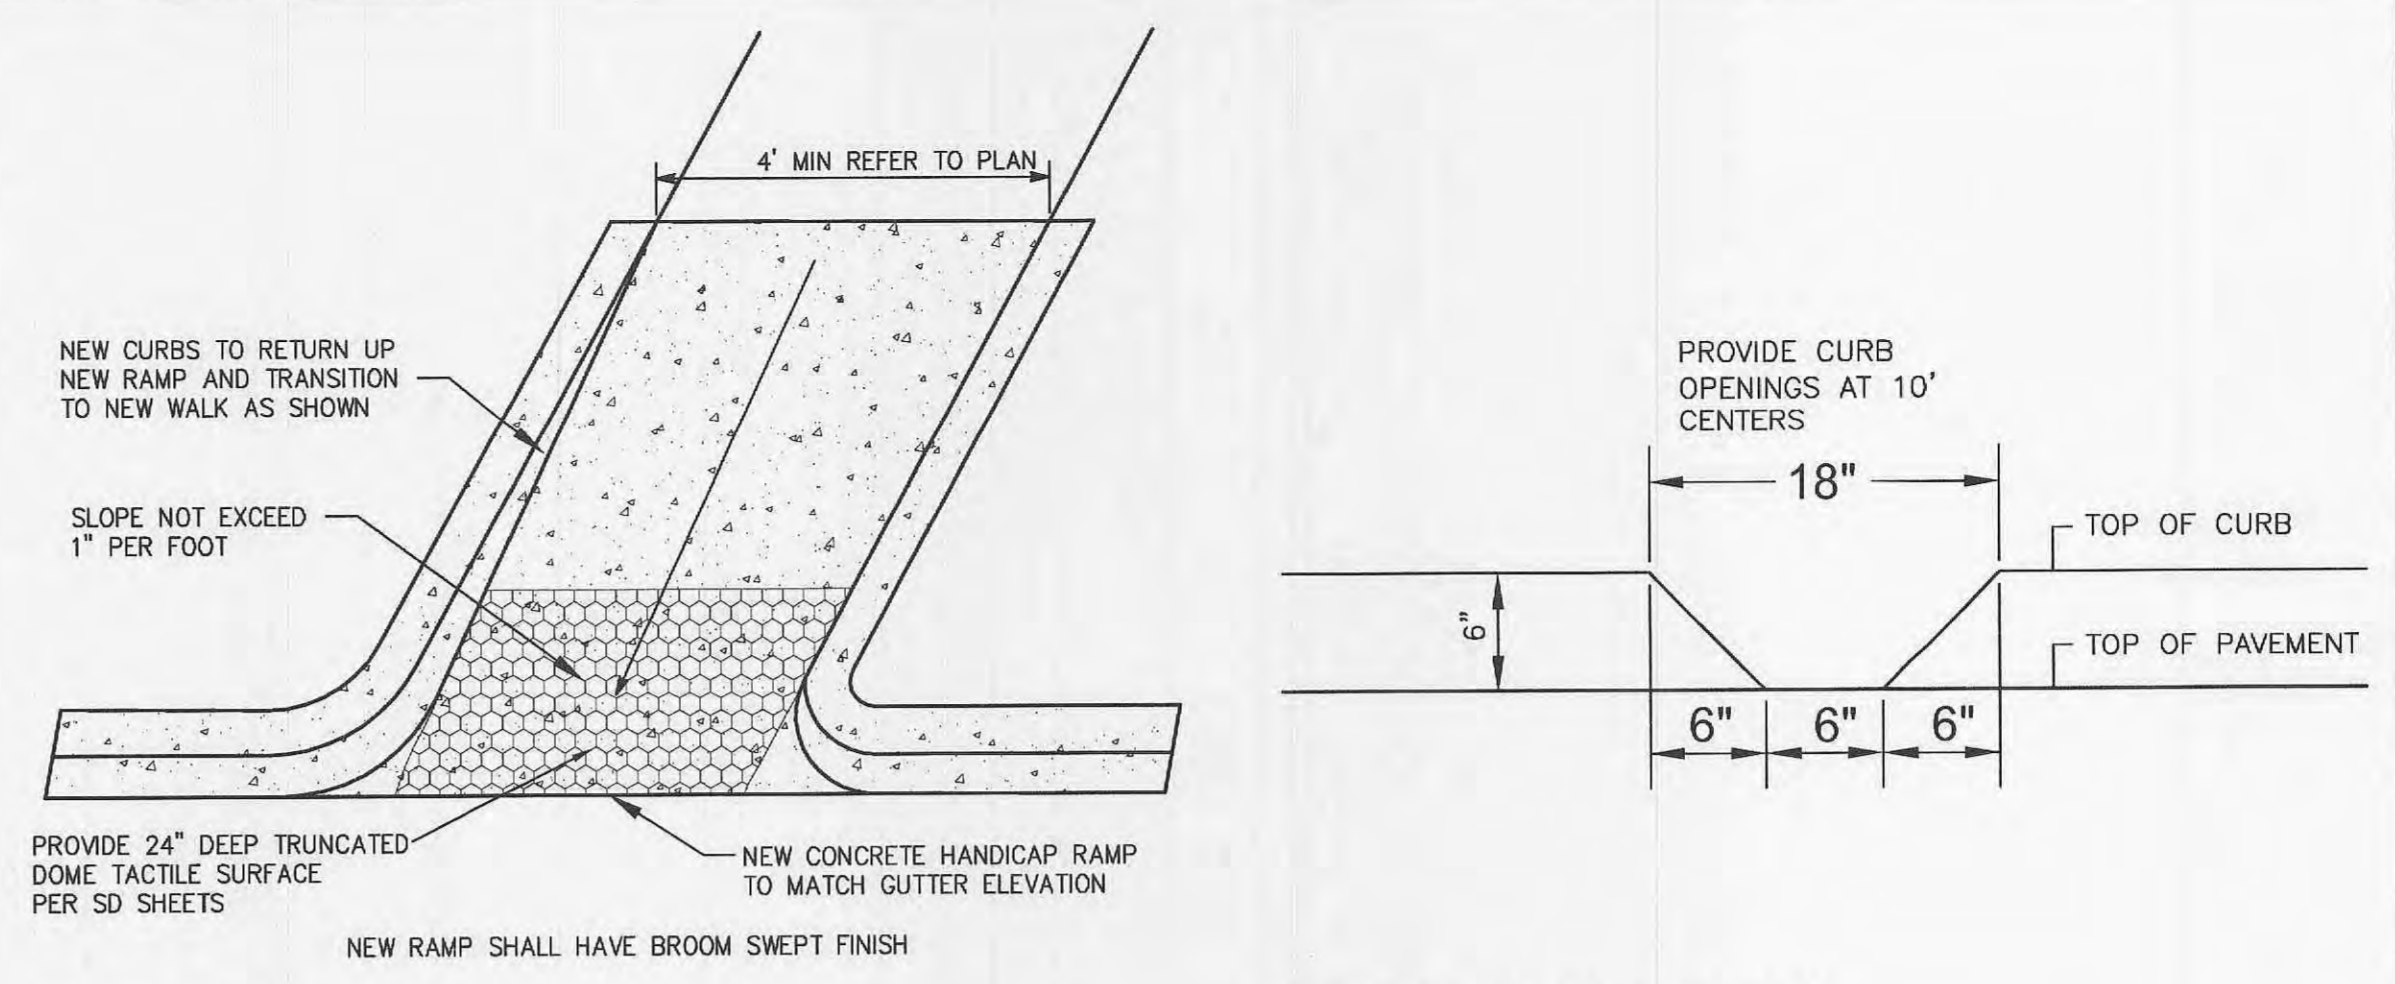


ENTRANCE PLAN

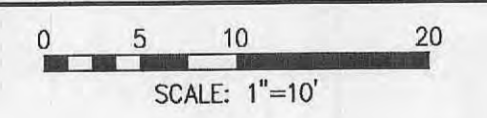


1 Handicap Ramp Detail
Scale: Not To Scale

2 Curb Slot Detail
Scale: Not To Scale

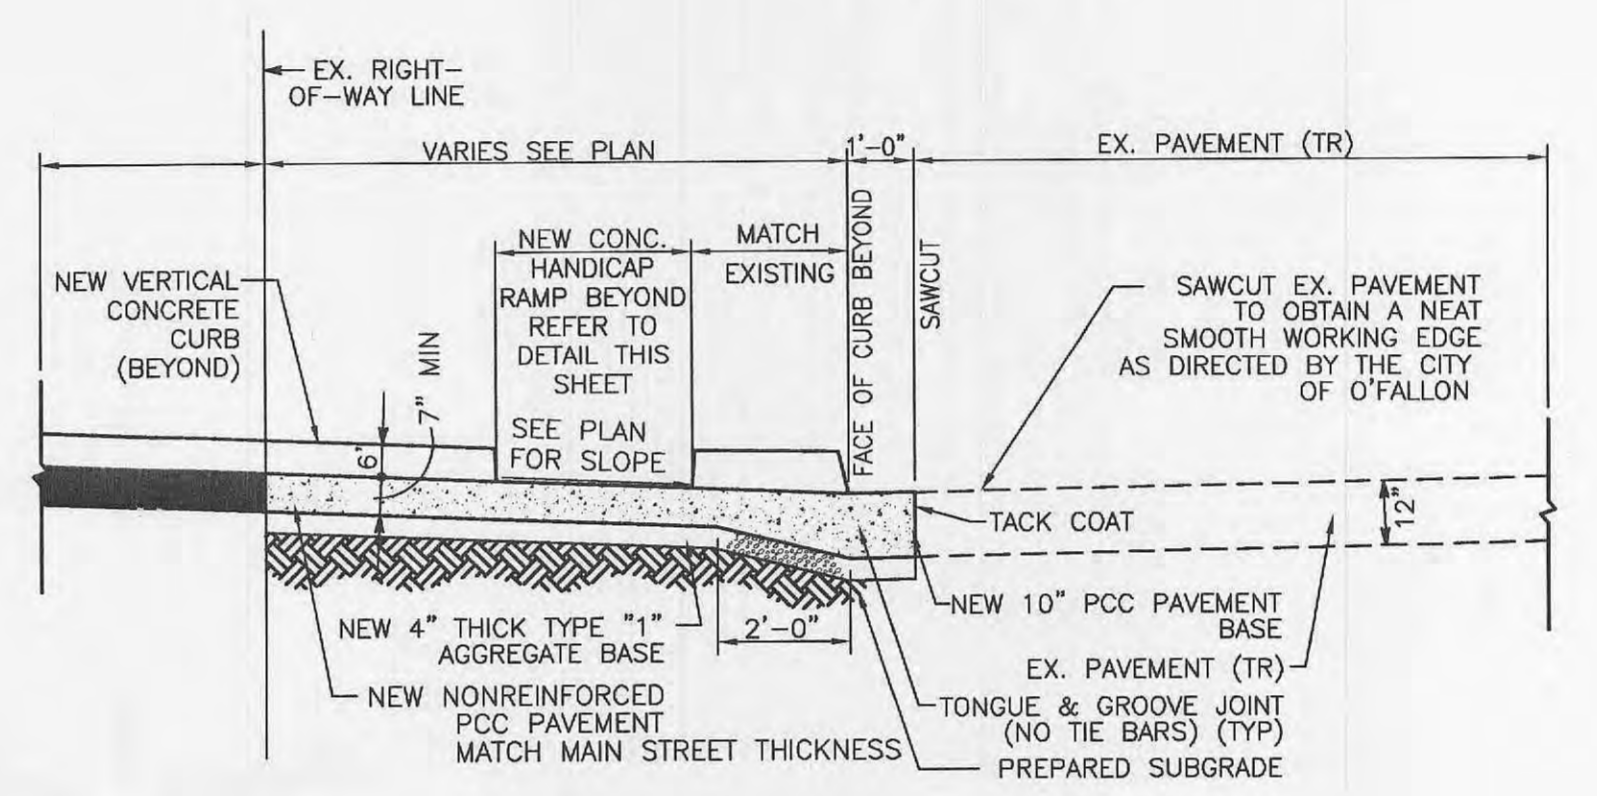


3 New Entrance Detail
Scale: Not To Scale


ENTRANCE SHALL CONFORM TO THE LATEST STDS AND SPECS OF THE CITY OF O'FALLON

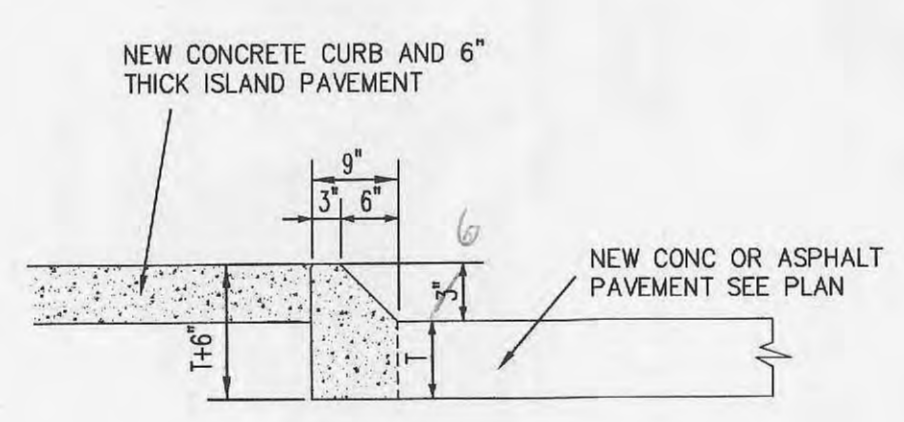

4 Curb At Island Detail
Scale: Not To Scale

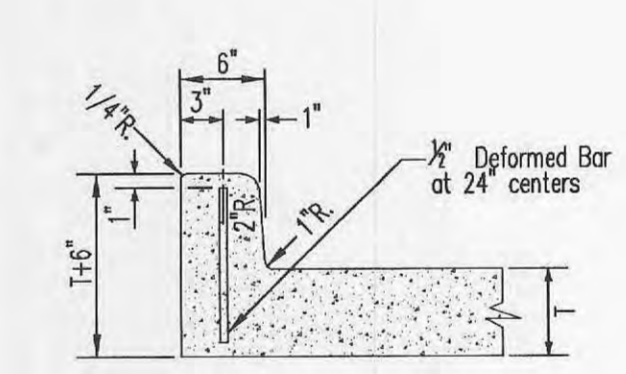

5 Curb At Entrance Detail
Scale: Not To Scale

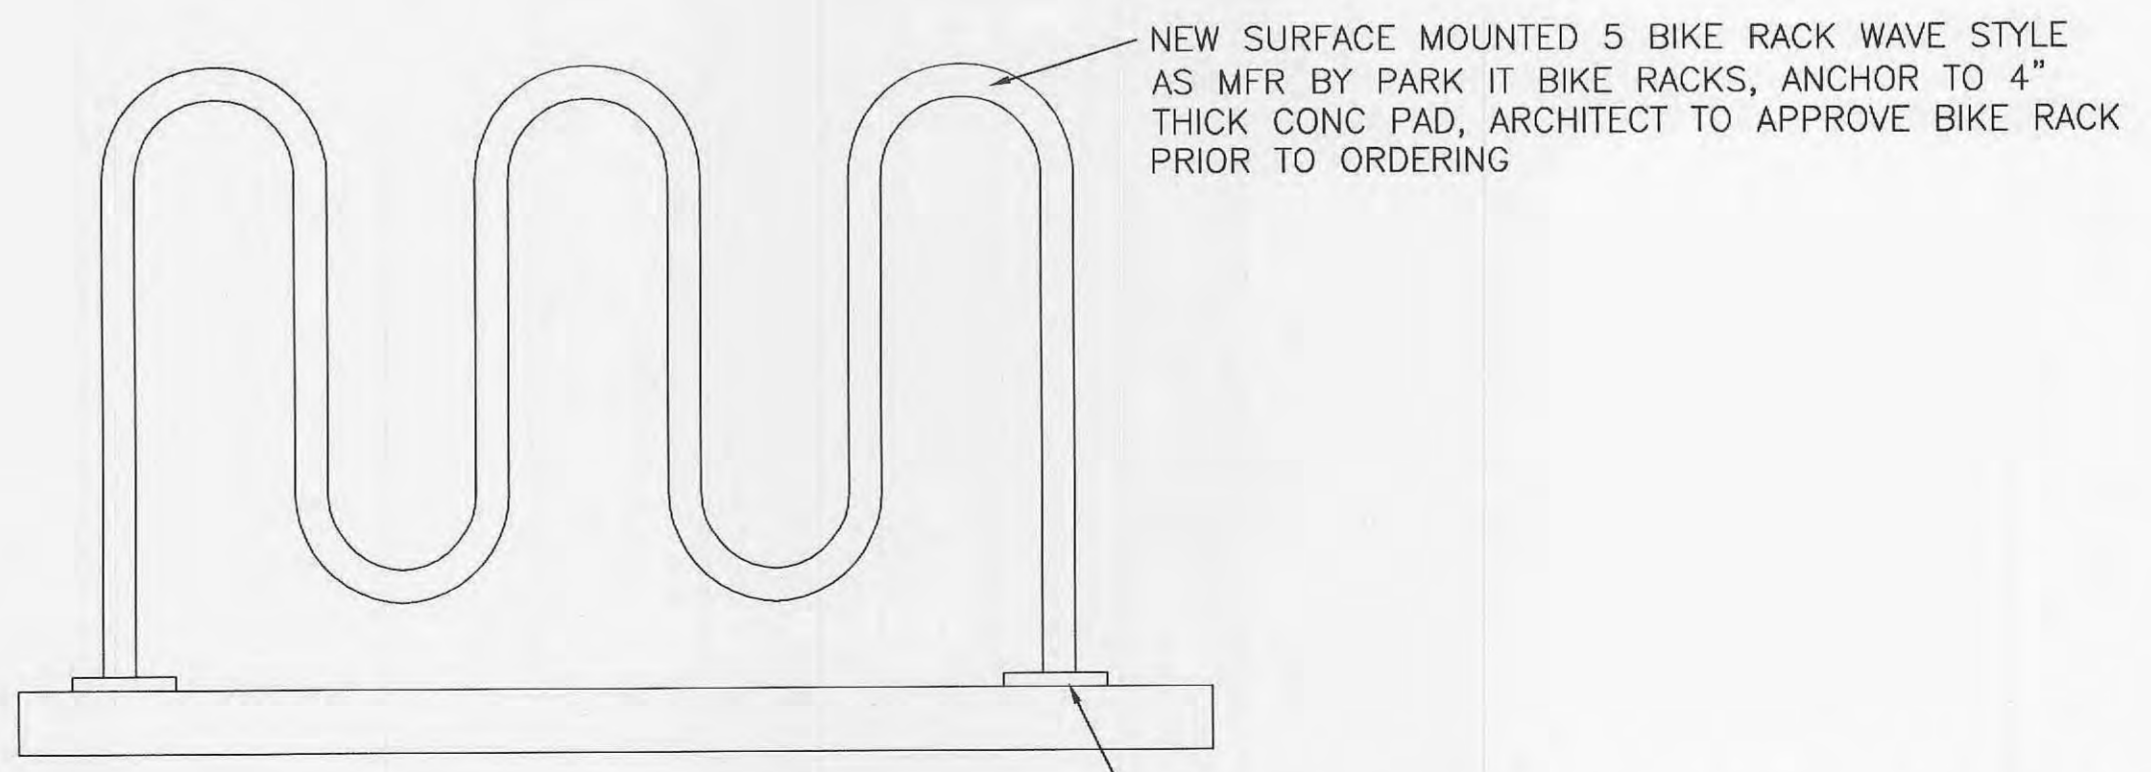

6 5 Bike Rack Wave Style Detail
Scale: Not To Scale

CONTRACTOR TO VERIFY 4" THICK CONC SLAB WILL BE DEEP ENOUGH TO PROVIDE ADEQUATE COVERAGE AT BIKE RACK ANCHORS, CONTRACTOR TO PROVIDE COVERAGE AT ANCHORAGE PER MFRS RECOMMENDATIONS.

REV	DATE	DESCRIPTION	BY	ISSUE REF
1	9-8-11	DETENTION BASIN FENCING	JPB	
2	10-26-11	CITY COMMENTS	JPB	

DATE 10-26-11

10801 MASTIN BLVD., SUITE 400, OVERLAND PARK, KS 66210

1001 NORTH MAIN STREET O'FALLON, MISSOURI 63366

PAVING SPECIFICATION			
REFER TO SHEET SD1 DETAIL 11 FOR ASPHALT PAVEMENT DETAIL, REFER TO CO.1 AND CO.2 FOR TYPICAL PAVEMENT NOTES			
NOTE: McDONALD'S PROJECT MANAGER RESERVES THE RIGHT TO REQUEST A COMPACTION TEST AND/OR A CORE SAMPLE. IF TESTS PROVE CORRECT, PER ABOVE SPECIFICATIONS, TESTS WILL BE AT THE EXPENSE OF McDONALD'S, OTHERWISE G.C. WILL BE CHARGED.			
LOT LIGHTING RECOMMENDATION			
PARKING INFORMATION			
TOTAL SPACES	-- SPACES 10'-0" X 42' @ 60'		
38	3 SPACES 9'-0" X 19' @ 90'		
	2 HCP SPACES 9'-0" X 19' @ 75'		
	33 SPACES 9'-0" X 19' @ 75'		
UTILITY INFORMATION			
	SIZE	TYPE	LOCATION
SANITARY SEWER	--	--	--
WATER	--	--	--
STORM SEWER	--	--	--
ELECTRIC	--	--	--
GAS	--	--	--
SURVEY INFORMATION			
PREPARED BY:			
DATE:	20 ALLEN AVENUE, SUITE 200 ST LOUIS, MISSOURI 63119 (314) 962-7900 / (314) 962-1263 Fax www.Fw.com		
LEGEND			
S	SANITARY SEWER	G	GAS
W	WATER	LP:30	LOT LIGHT
ST	STORM SEWER	(76.5)	EXISTING ELEVATION
F	ELECTRIC	(77.0)	PROPOSED ELEVATION
PLAN SCALE: SHOWN			
STREET ADDRESS			
1001 NORTH MAIN STREET			
CITY	STATE		
O'FALLON	MISSOURI		
COUNTY			
ST. CHARLES			
REGIONAL DWG. NO	NATIONAL NUMBER		
024-0674	-		

REGIONAL MGR.	DATE	PLAN APPROVAL
CONST. MGR.		SIGNATURE (2 REQUIRED)
PROJECT MANAGER		
REAL ESTATE MGR.		CO-SIGN SIGNATURES
CONTRACTOR		
OWNER		

STATUS	DATE	BY
PRELIMINARY	5-25-11	FG
FINAL PLAN	-	FG
AS-CONST.		

C1.6
ENTRANCE PLAN

FG JOB NO 0110464