



Type A Expansion Joint

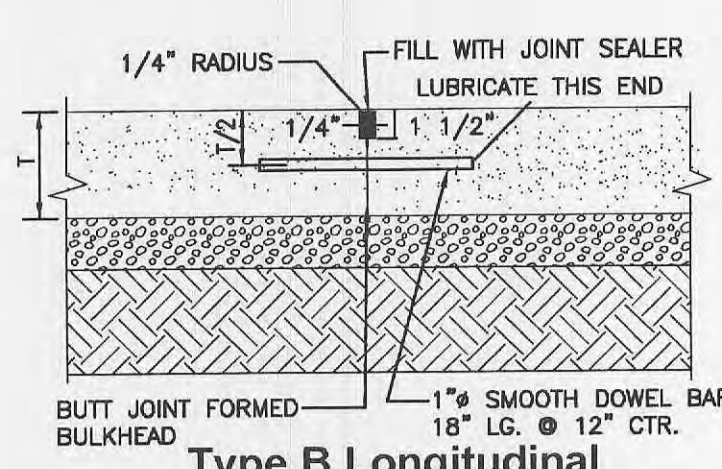


Type B Longitudinal Construction Joint FOR PLANNED WORK STOPPAGE AT TRANSVERSE CONTRACTION JOINT

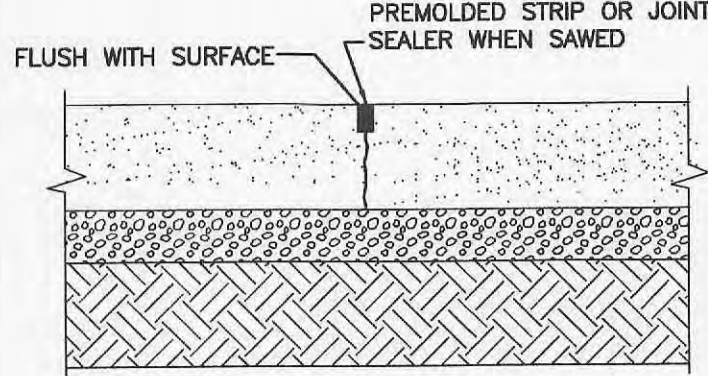


Type C Sawn or Premolded

LONGITUDINAL OR TRANSVERSE CONTRACTION JOINT MAXIMUM SPACING = 15 FEET

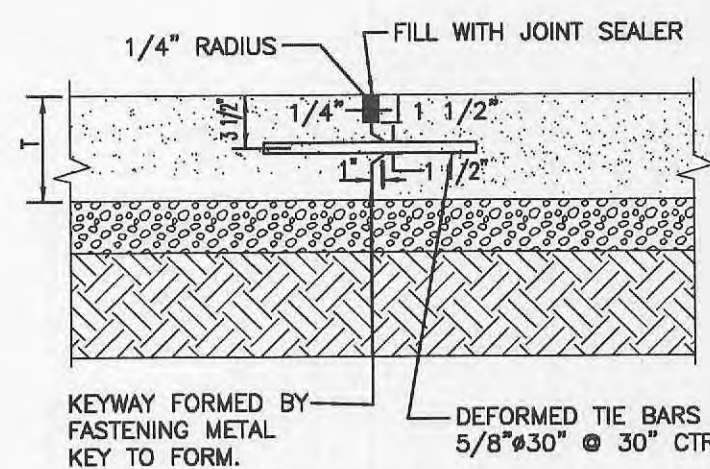


Type D Tied Transverse Construction Joint


TO BE USED ONLY AT EMERGENCY WORK STOPPAGES

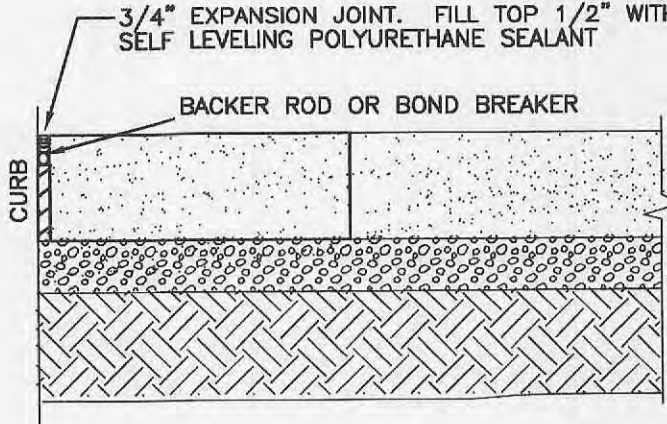


Type E Expansion Joint at Curbs

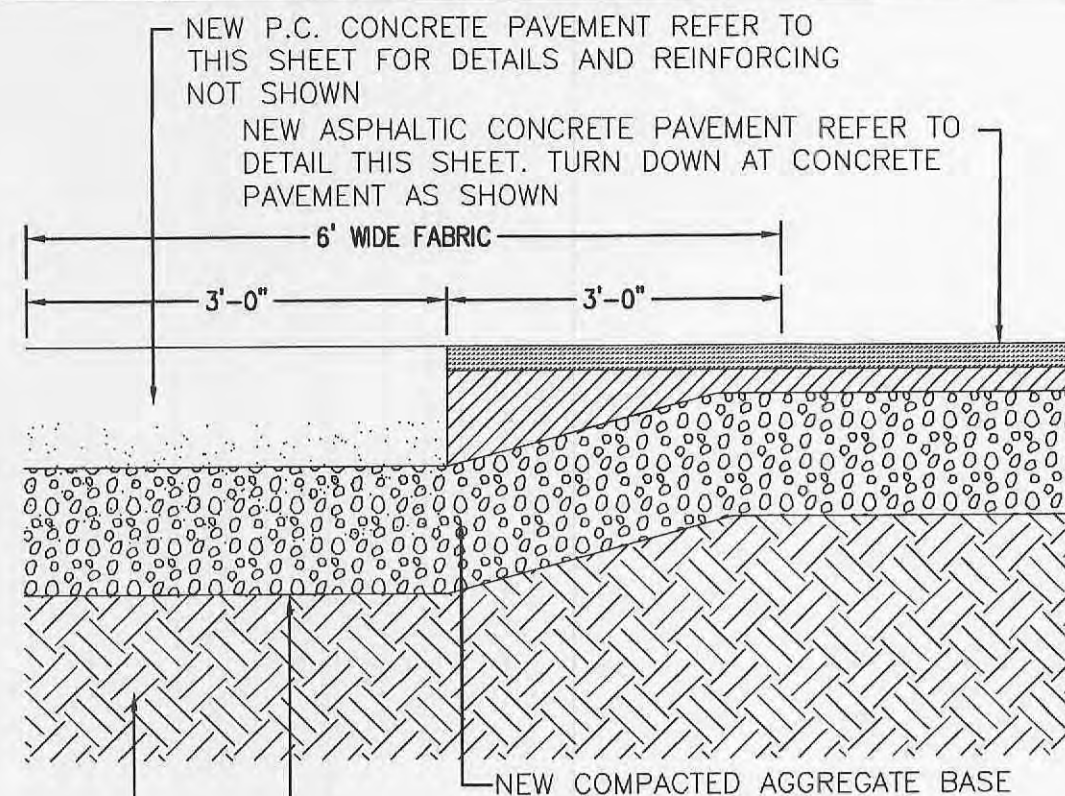


Type PE Pavement Edge Detail

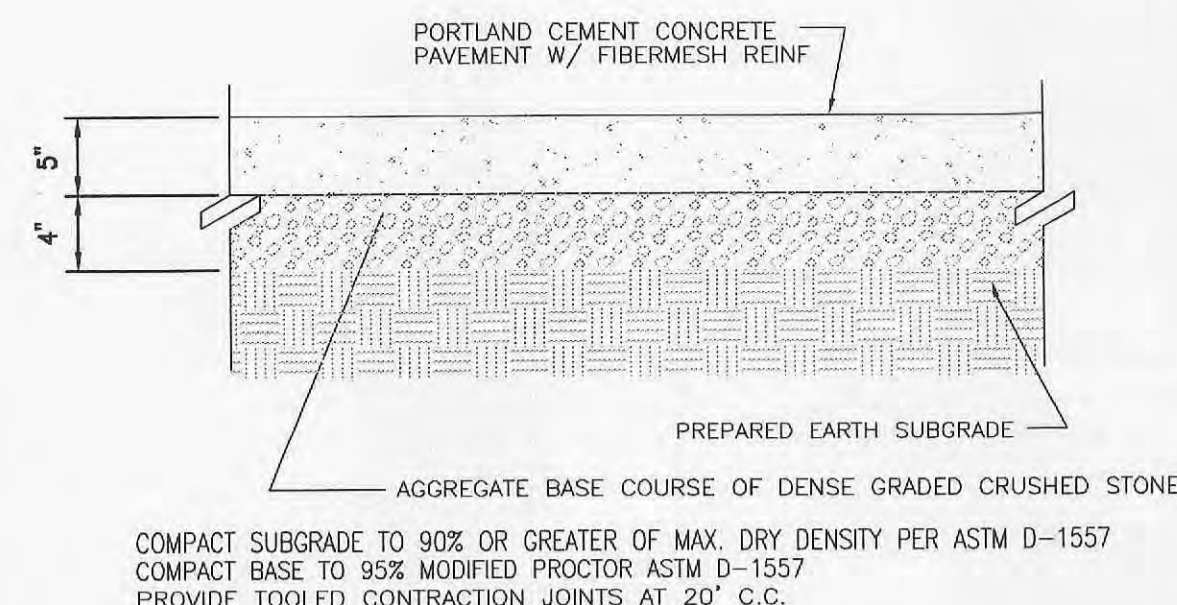


1 CONCRETE PAVEMENT AND CONCRETE PAVEMENT JOINT DETAILS

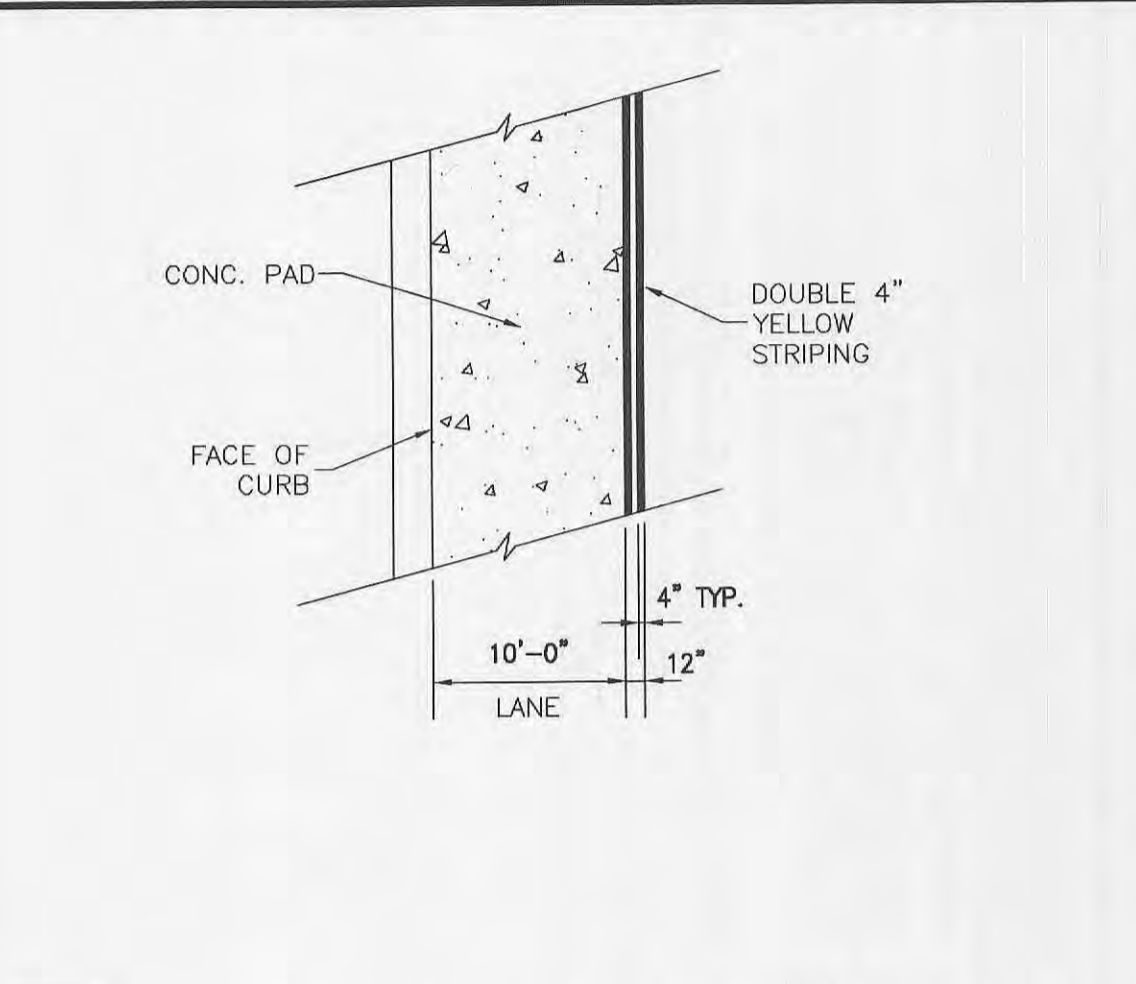


2 DRIVE-THRU LANE STRIPING

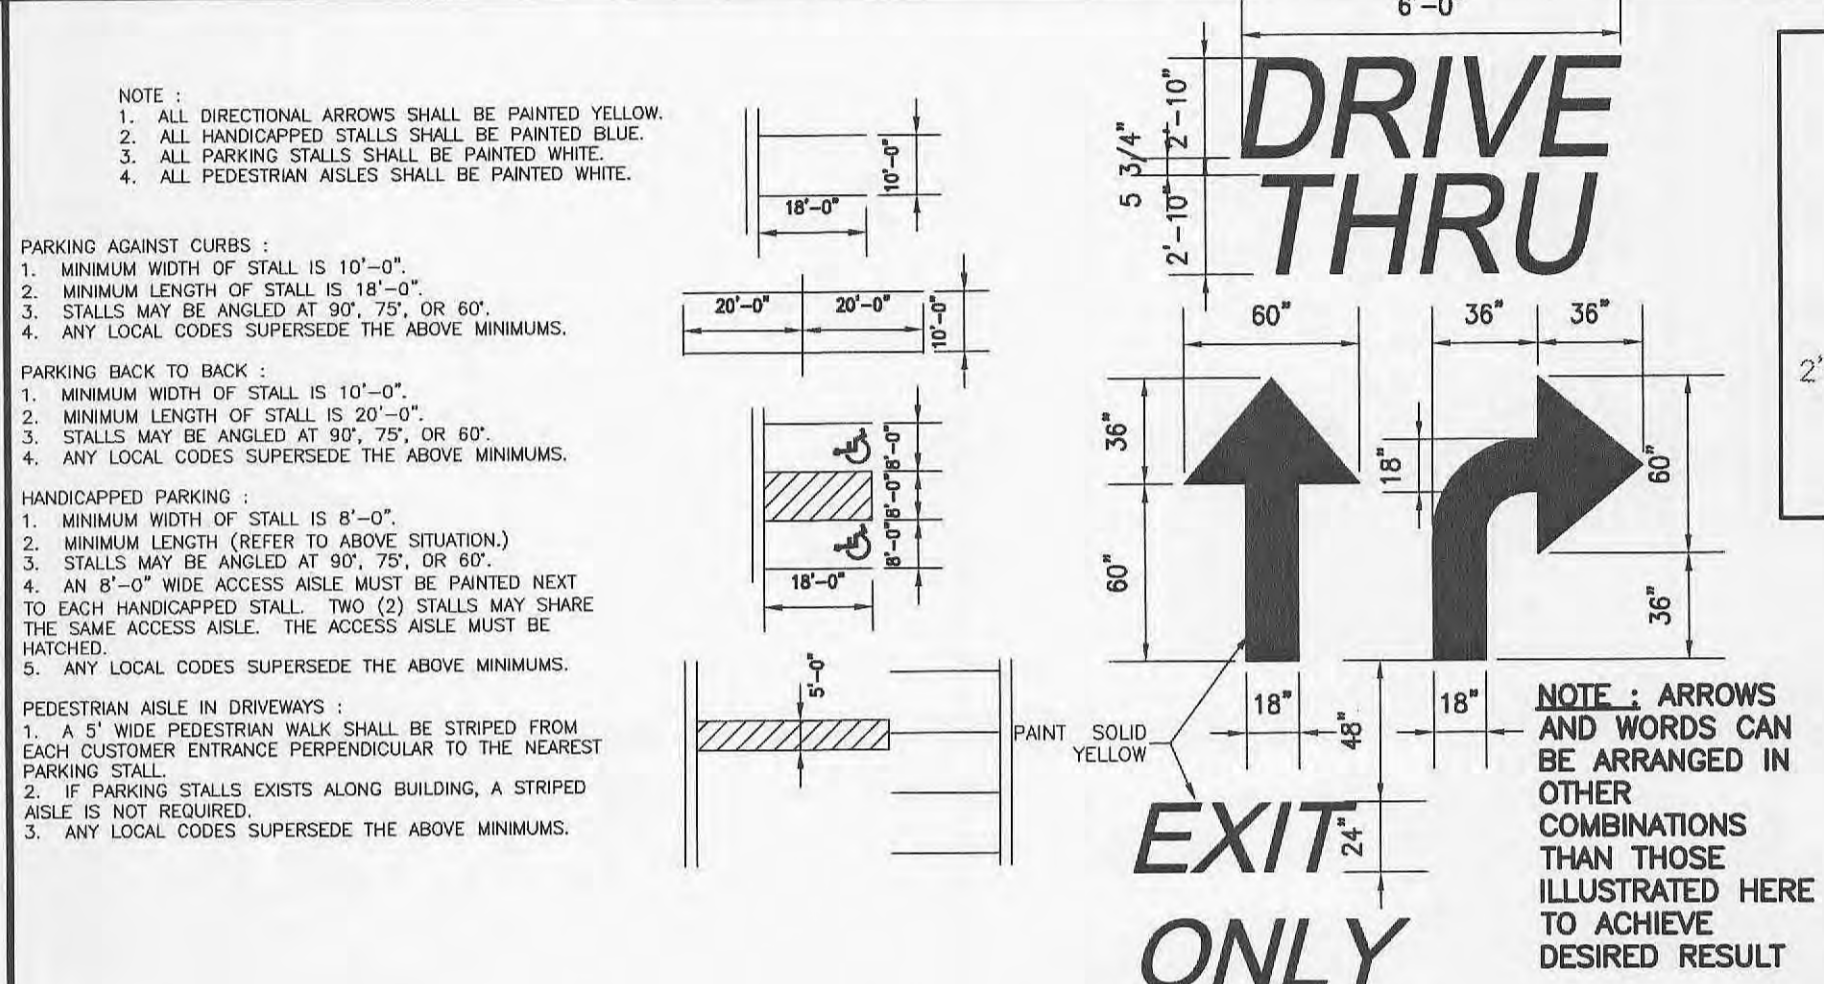

3 HANDICAPPED SIGN

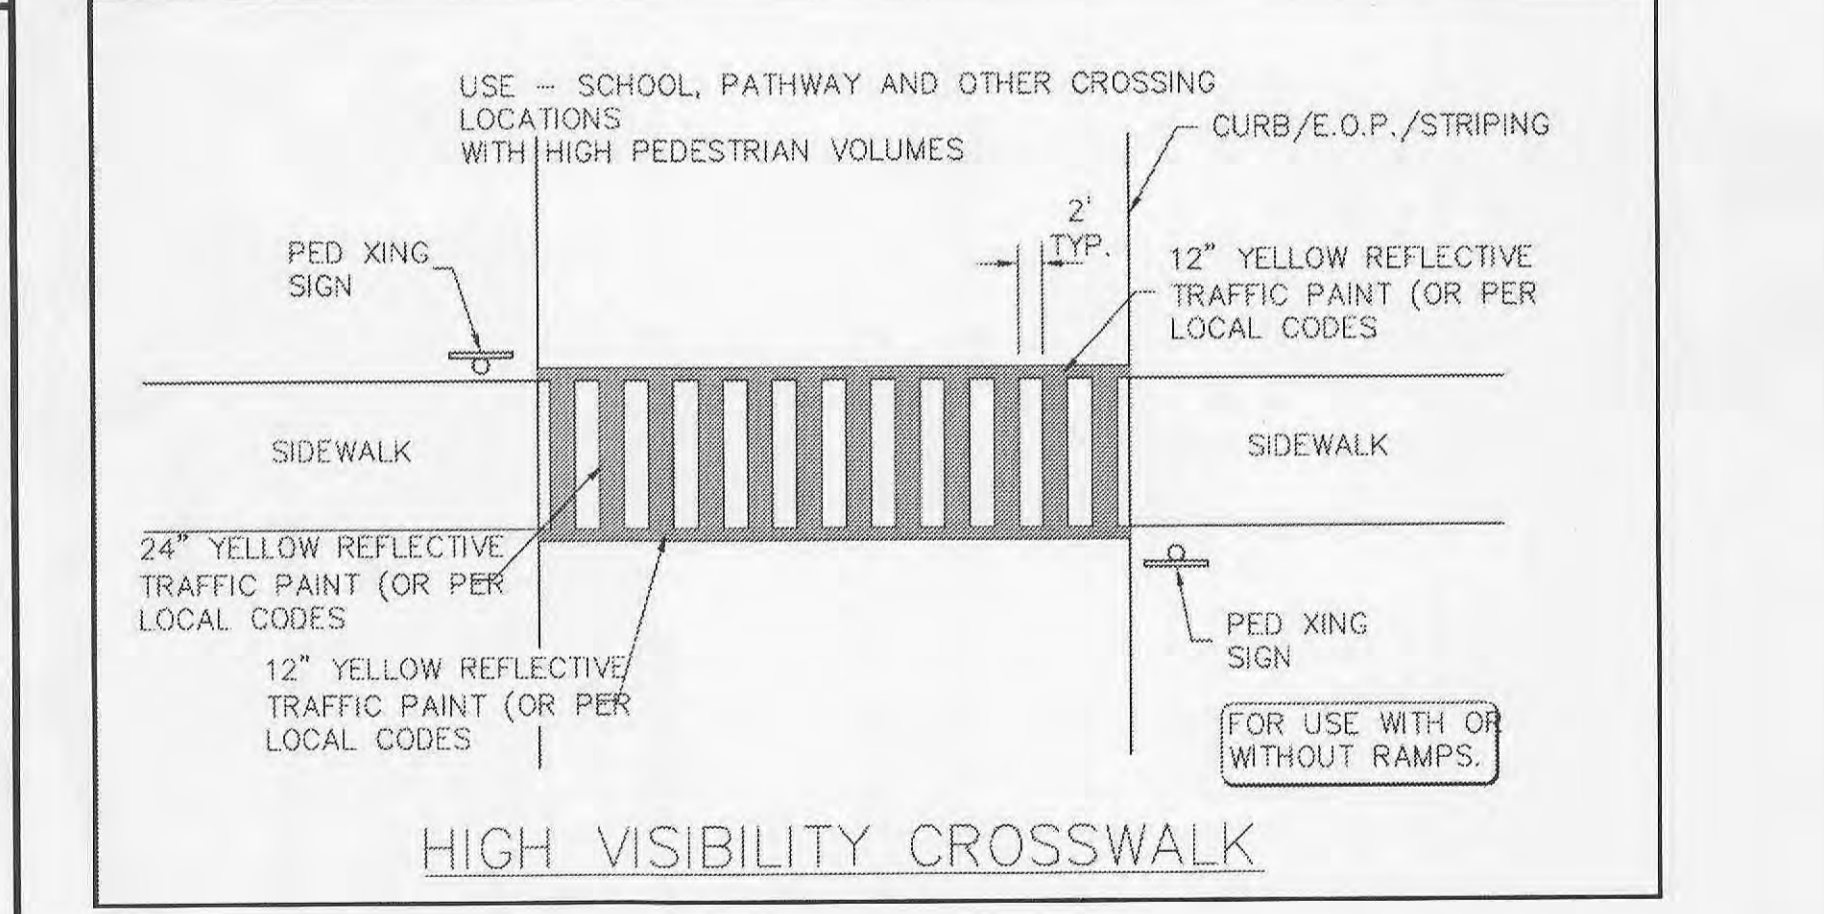


4 PARKING STALL STRIPING AND PAVEMENT MARKINGS

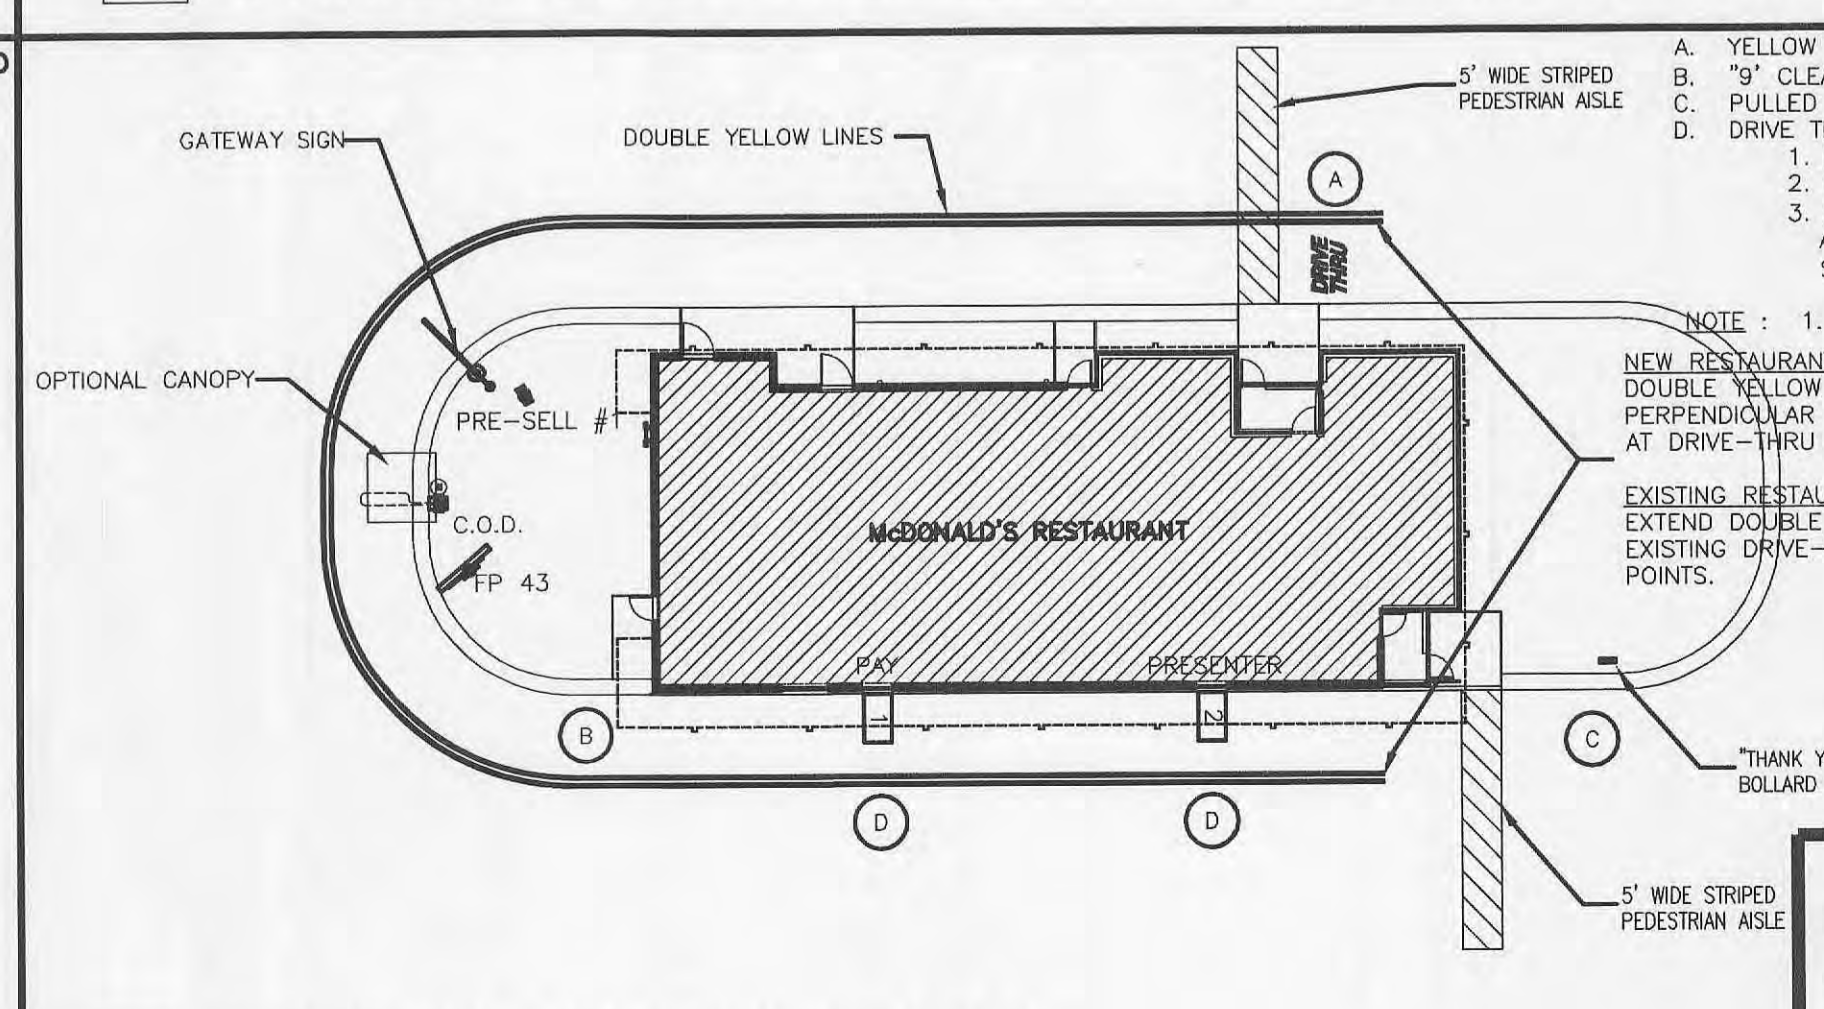


5 HANDICAPPED STALL MARKING


6 TYPICAL STRIPING PLAN

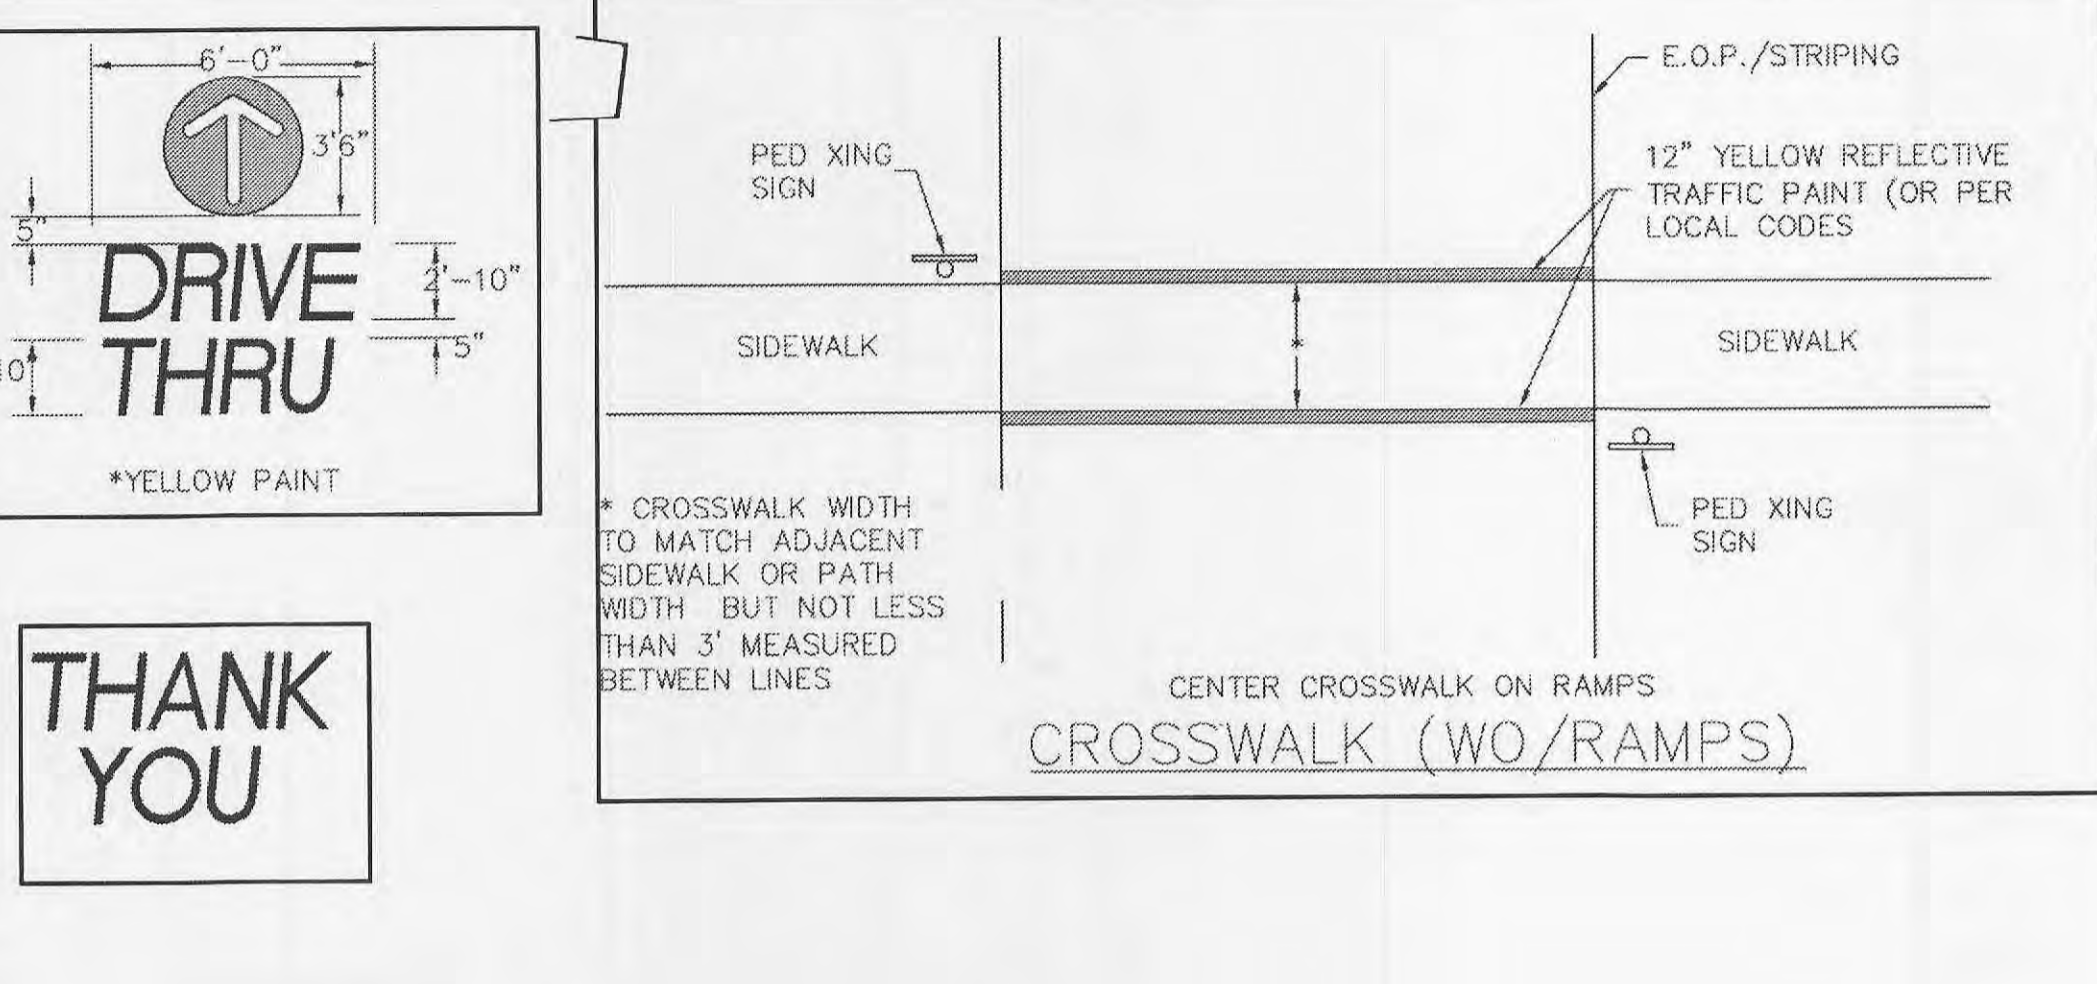

CROSSWALK (WO/RAMPS)

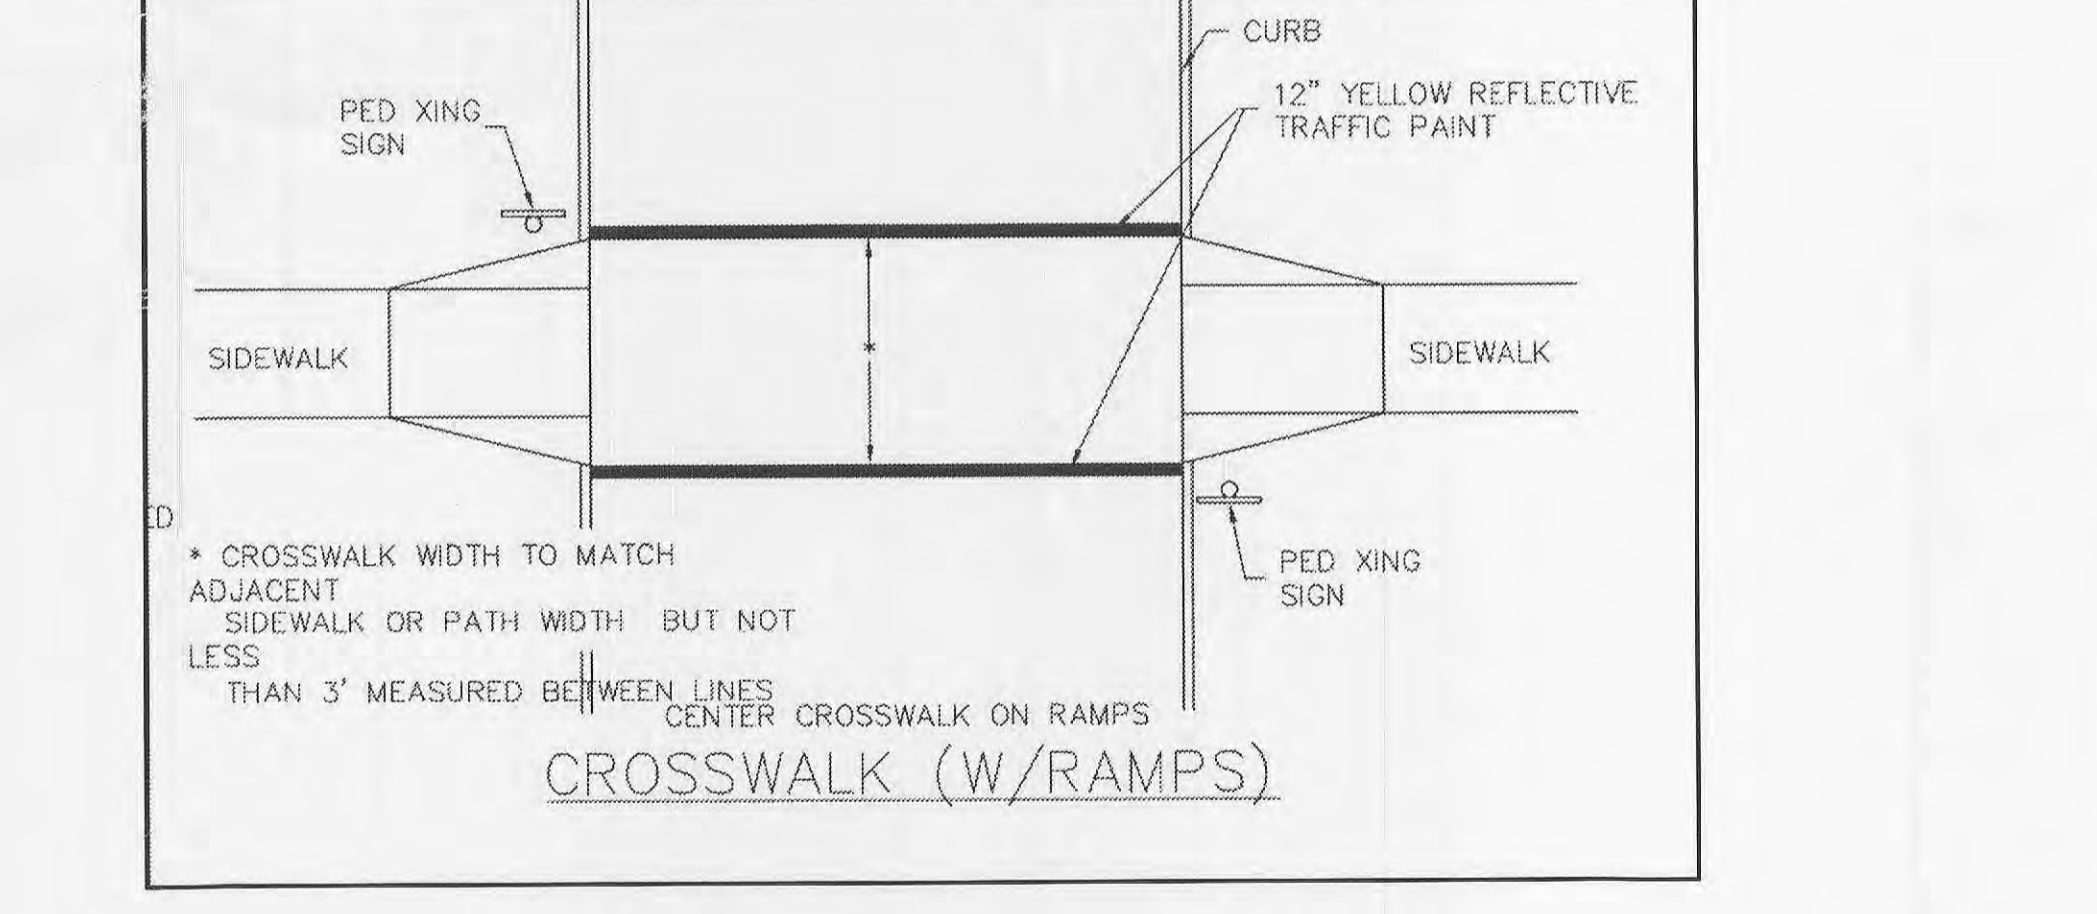


CROSSWALK (W/RAMPS)

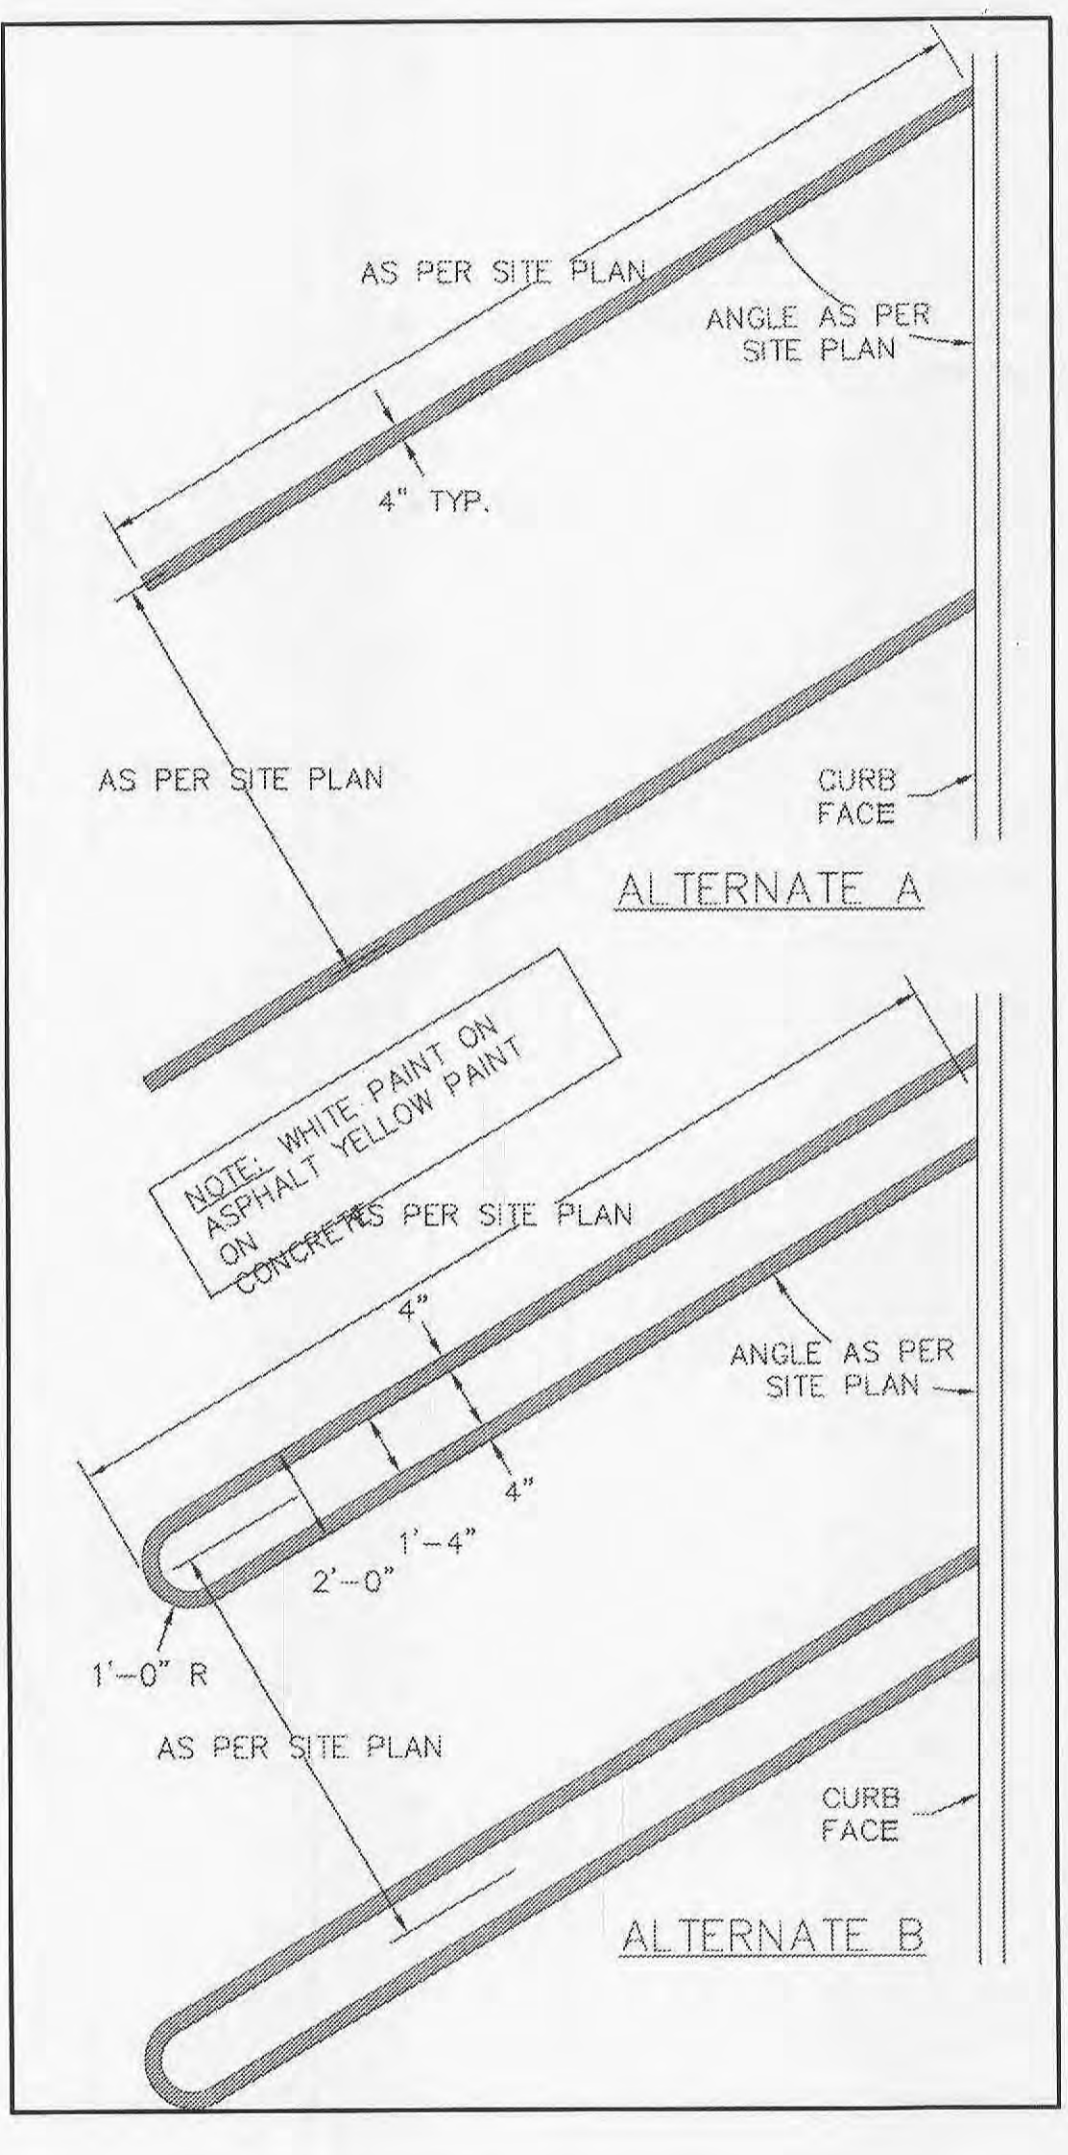


ALTERNATE A

ALTERNATE B

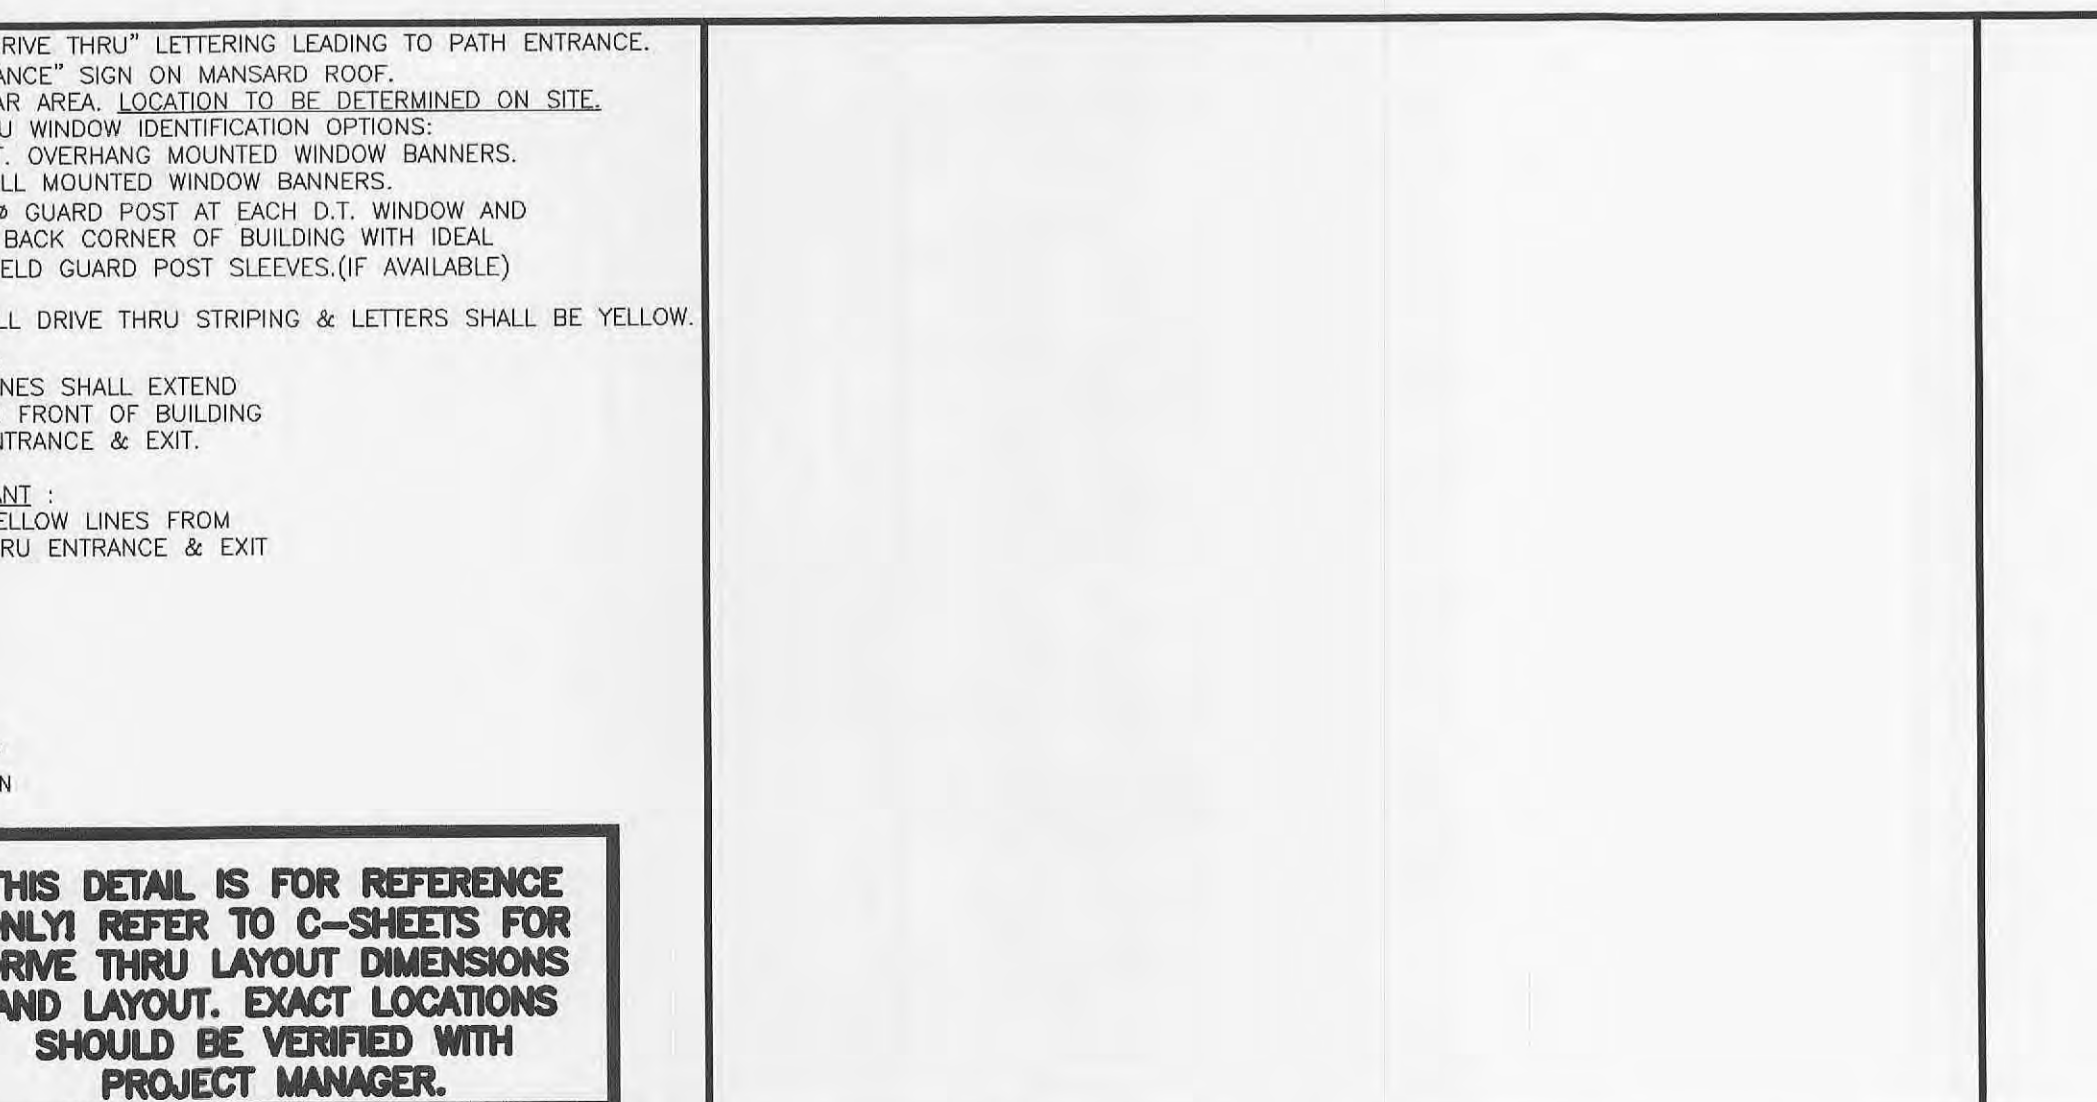

THIS DETAIL IS FOR REFERENCE ONLY! REFER TO C-SHEETS FOR DRIVE THRU LAYOUT DIMENSIONS AND LAYOUT. EXACT LOCATIONS SHOULD BE VERIFIED WITH PROJECT MANAGER.

NO.	REV.	DATE	DESCRIPTION	SCALE	UNITS OF MEASURE
1					
2					
3					
4					
5					

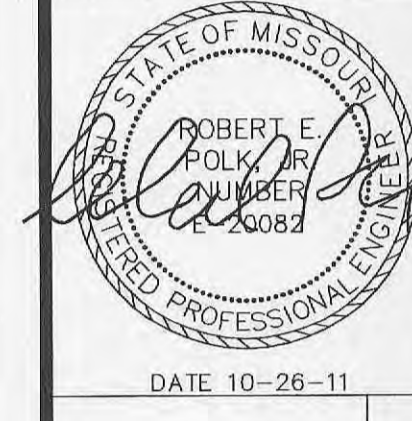

**McDonald's**  
 THESE DRAWINGS AND SPECIFICATIONS ARE THE PROPERTY OF MCDONALD'S CORPORATION AND SHALL NOT BE COPIED OR REPRODUCED WITHOUT THEIR WRITTEN PERMISSION.

TITLE	CHECKED BY	DATE CHECKED	DATE APPROVED	DATE ISSUED
McDonald's CORPORATION SITE DETAILS				
CURBS, WALKS, PAVEMENT MARKINGS AND SIGNS				
DRAWN BY: MLP	APPROVED BY:	DATE APPROVED:	DATE APPROVED:	DATE APPROVED:
DATE DRAWN: 1.3AUG09	ISSUE REF:	ISSUE REF:	ISSUE REF:	ISSUE REF:
DRAWING ID:	DRAWING ID:	DRAWING ID:	DRAWING ID:	DRAWING ID:
D:\WORK\BUILDINGS\SD SHEETS	D:\WORK\BUILDINGS\SD SHEETS	D:\WORK\BUILDINGS\SD SHEETS	D:\WORK\BUILDINGS\SD SHEETS	D:\WORK\BUILDINGS\SD SHEETS
PLOT: 1=1"	PLOT: 1=1"	PLOT: 1=1"	PLOT: 1=1"	PLOT: 1=1"