


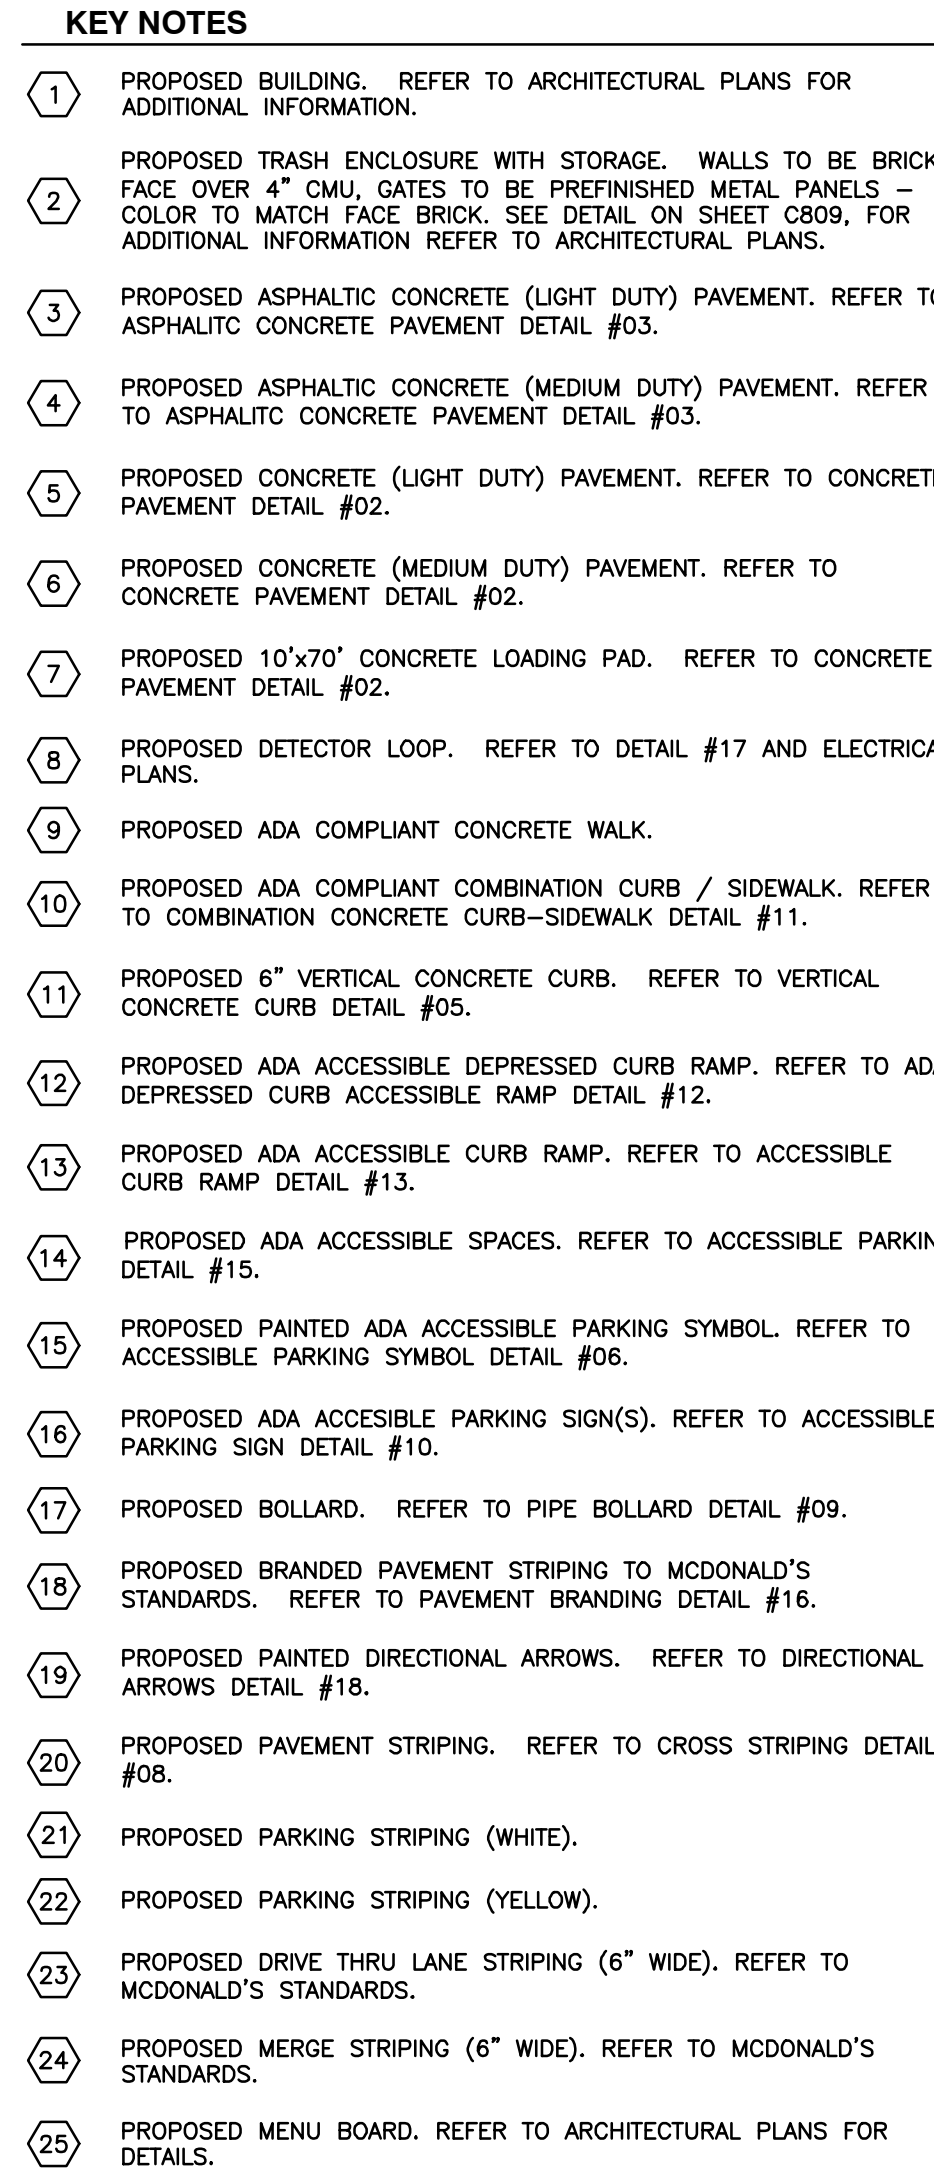

- (26) PROPOSED DRIVE-THRU CANOPY WITH DIGITAL ORDER BOARD. REFER TO ARCHITECTURAL PLAN FOR DETAILS.
- (27) PROPOSED PRE-ORDER MENU BOARD. REFER TO ARCHITECTURAL PLANS FOR DETAILS.
- (28) PROPOSED DOUBLE GATEWAY SIGN. REFER TO McDONALD'S STANDARDS.
- (29) PROPOSED LOT LIGHT. REFER TO PHOTOMETRIC PLAN (BY OTHERS).
- (30) PROPOSED GUARDRAIL. REFER TO ARCHITECTURAL PLANS FOR DETAILS.
- (31) PROPOSED 30' FLAG POLE AND BASE PER DETAIL ON CB04. GENERAL CONTRACTOR TO COORDINATE WITH CONSTRUCTION MANAGER REGARDING ILLUMINATION OF FLAG.
- (32) SIGHT TRIANGLE FOR REFERENCE.
- (33) PROPOSED POST AND RING BIKE RACKS - 4 BICYCLE SPACES. REFER TO DETAIL ON CB01.

SIGN LEGEND

	DIRECTIONAL SIGN - ("ENTER")
	DIRECTIONAL SIGN - ("THANK YOU")
	MCDONALD'S HIGHWAY SIGN
	MCDONALD'S DRIVE-THRU CANOPY
	DIGITAL MENU BOARD
	DIGITAL PRE-BROWSE MENU BOARD
	GATEWAY SIGN (DOUBLE ARM)
	RESERVED DRIVE-THRU
	McDELIVERY - COURIER PARKING
	CURBSIDE PICK UP
	PULL FORWARD/THANK YOU
	FLAGPOLE (30' TALL)

NOTES:

1. REFER TO SHEET C001 FOR GENERAL NOTES AND ABBREVIATIONS.
2. CONTRACTOR SHALL REFER TO OTHER PLANS WITHIN THIS CONSTRUCTION SET FOR OTHER PERTINENT INFORMATION. IT IS NOT THE ENGINEER'S INTENT THAT ANY SINGLE PLAN SHEET IN THIS SET OF DOCUMENTS FULLY DEPICT ALL WORK ASSOCIATED WITH THIS PROJECT.

City of O'Fallon Standard Notes and Details - July 2019

**MCDONALD'S
CONSTRUCTION PLAN**

A TRACT OF LAND BEING LOT 4 OF "BRYAN ROAD COMMERCIAL, PLAT 1" RECORDED AS DOCUMENT 2023R-038185 IN THE ST CHARLES COUNTY RECORDS, BEING IN THE SOUTHWEST QUARTER OF FRACTIONAL SECTION 30, TOWNSHIP 47 NORTH, RANGE 3 EAST OF THE FIFTH PRINCIPAL MERIDIAN, CITY OF O'FALLON, ST. CHARLES COUNTY, MISSOURI



**Civil & Environmental
Consultants, Inc.**

3000 Little Hills Expressway, Suite 102
St. Charles, MO 63301
314-656-4566 • 866-250-3679
www.ccecinc.com



PATRICK T. BENNETT
(MO PE# 2002003134)
PROFESSIONAL CIVIL ENGINEER
*HAND SIGNATURE ON FILE

DRAWN BY:	MNL
CHECKED BY:	QAS
APPROVED BY:	PTB
PROJECT NO:	336-366

Developer / Owner Information
McDONALD'S RESTAURANT
 NSN 43008 (024-1305)
 962 BRYAN ROAD
 O'FALLON, MISSOURI

P+Z No.	24-001803
Approval Date	04/08/2024
Permit No.	

Page No. **C200**

5 OF 26