



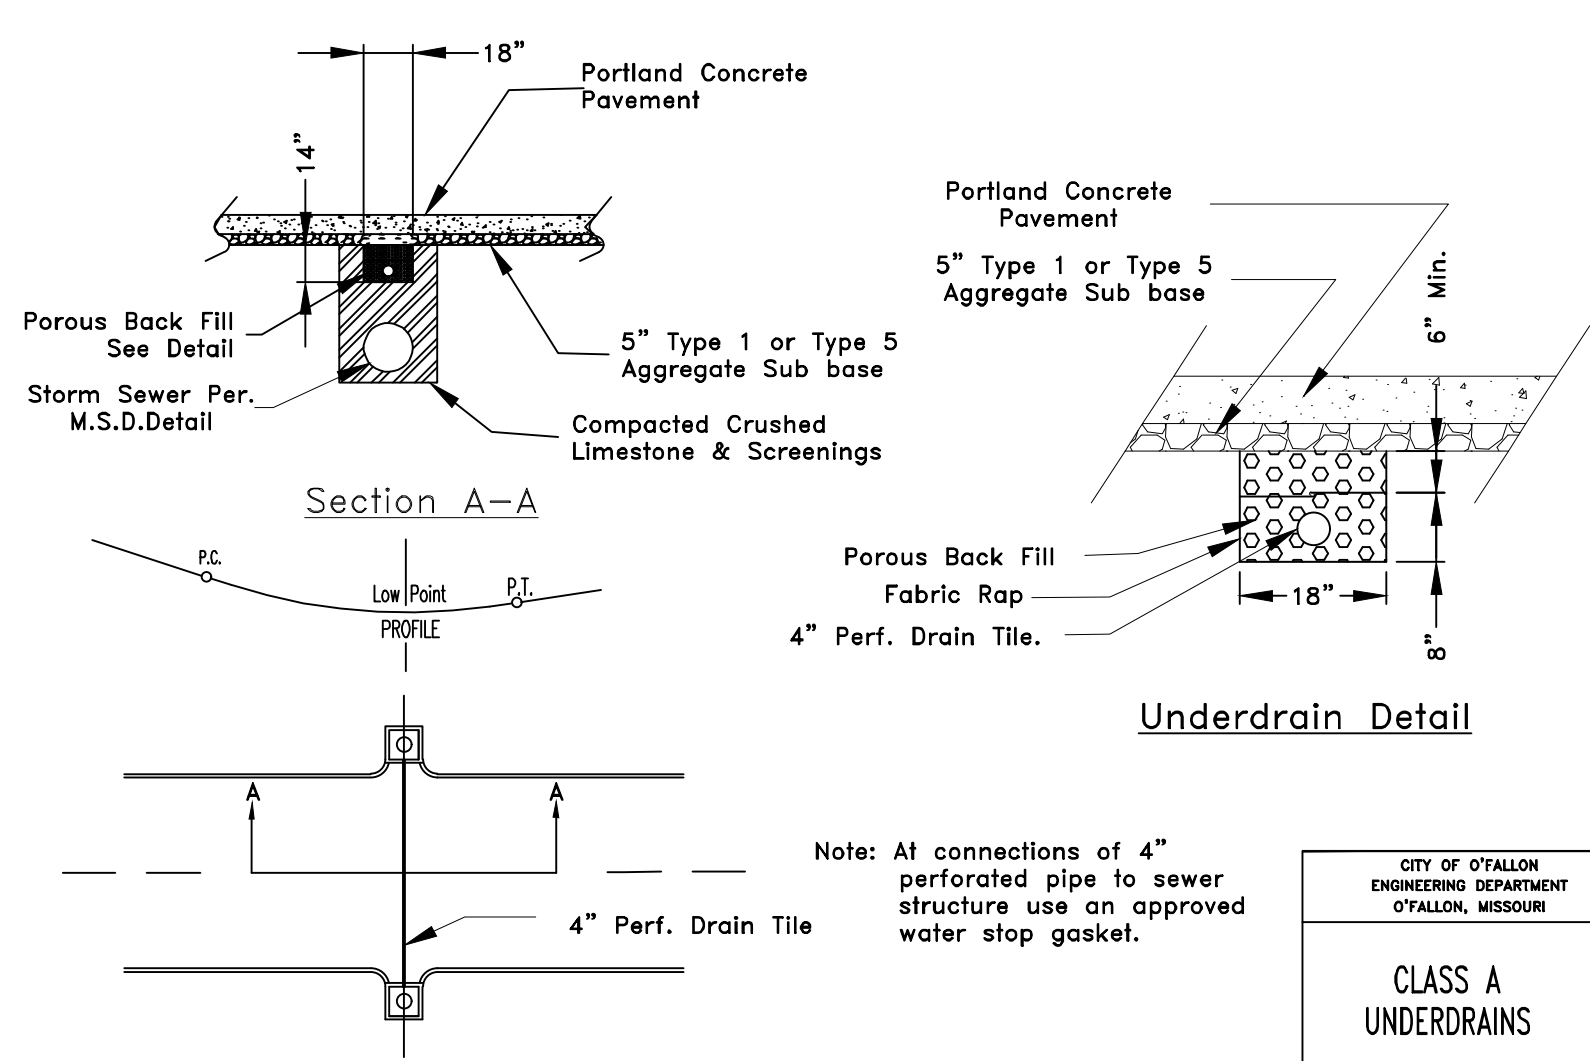


- * All other Storm or Sanitary Sewer Details will be by M.S.D. Standards and Specifications.
- ** All inlets shall have 5/8" trash bar centered with the opening(s).

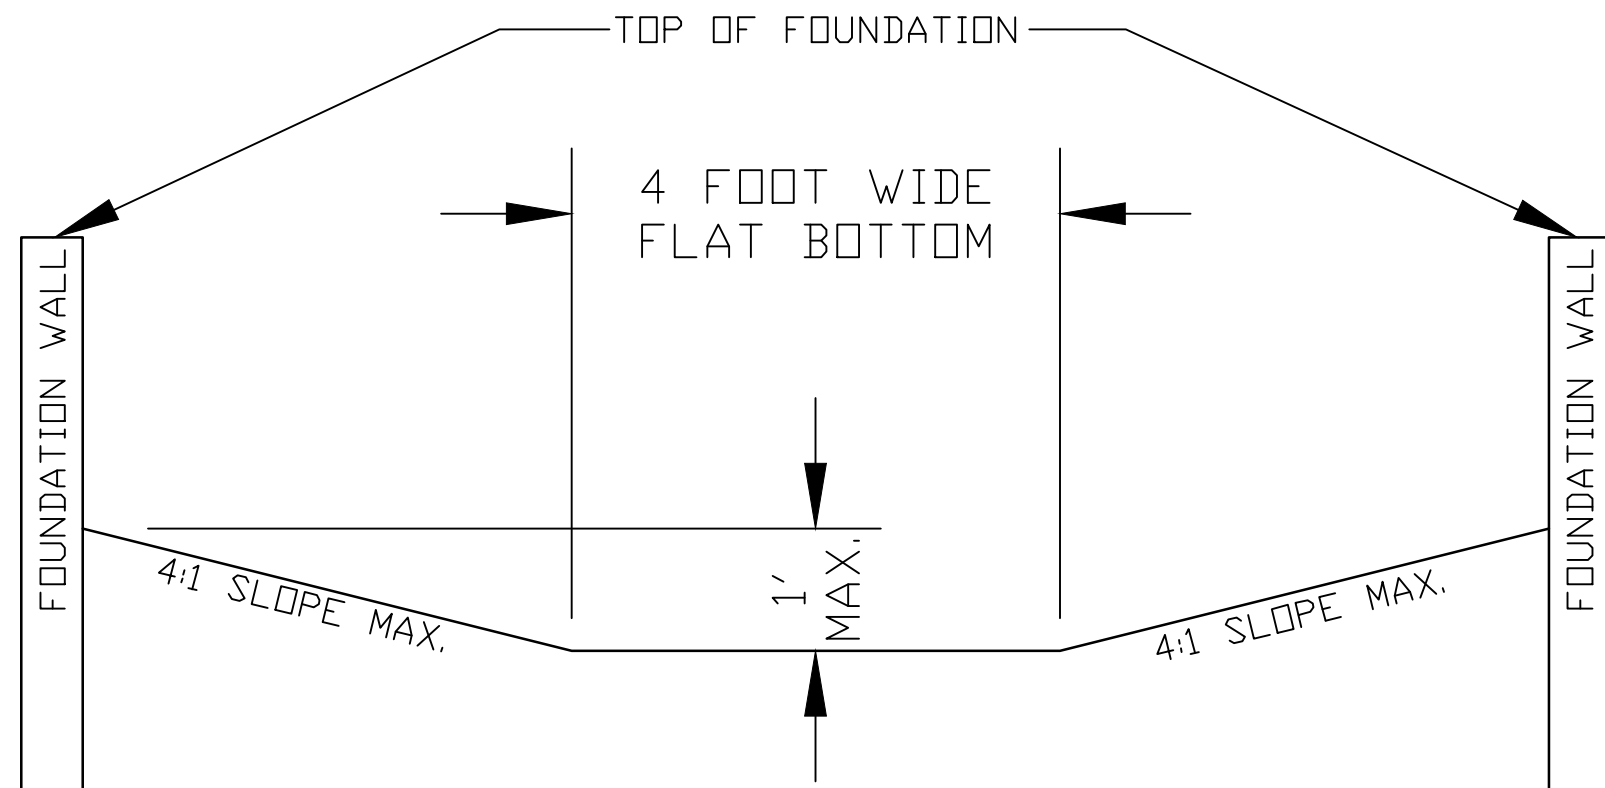


TYPICAL EMERGENCY RELIEF PATH SECTION
N.T.S.


NOTE:
THE 100 YEAR STORM WATER FLOW SHALL NOT EXCEED THE LOW SILL ELEVATION OF THE HOUSE OR WINDOW WELLS WILL BE REQUIRED.

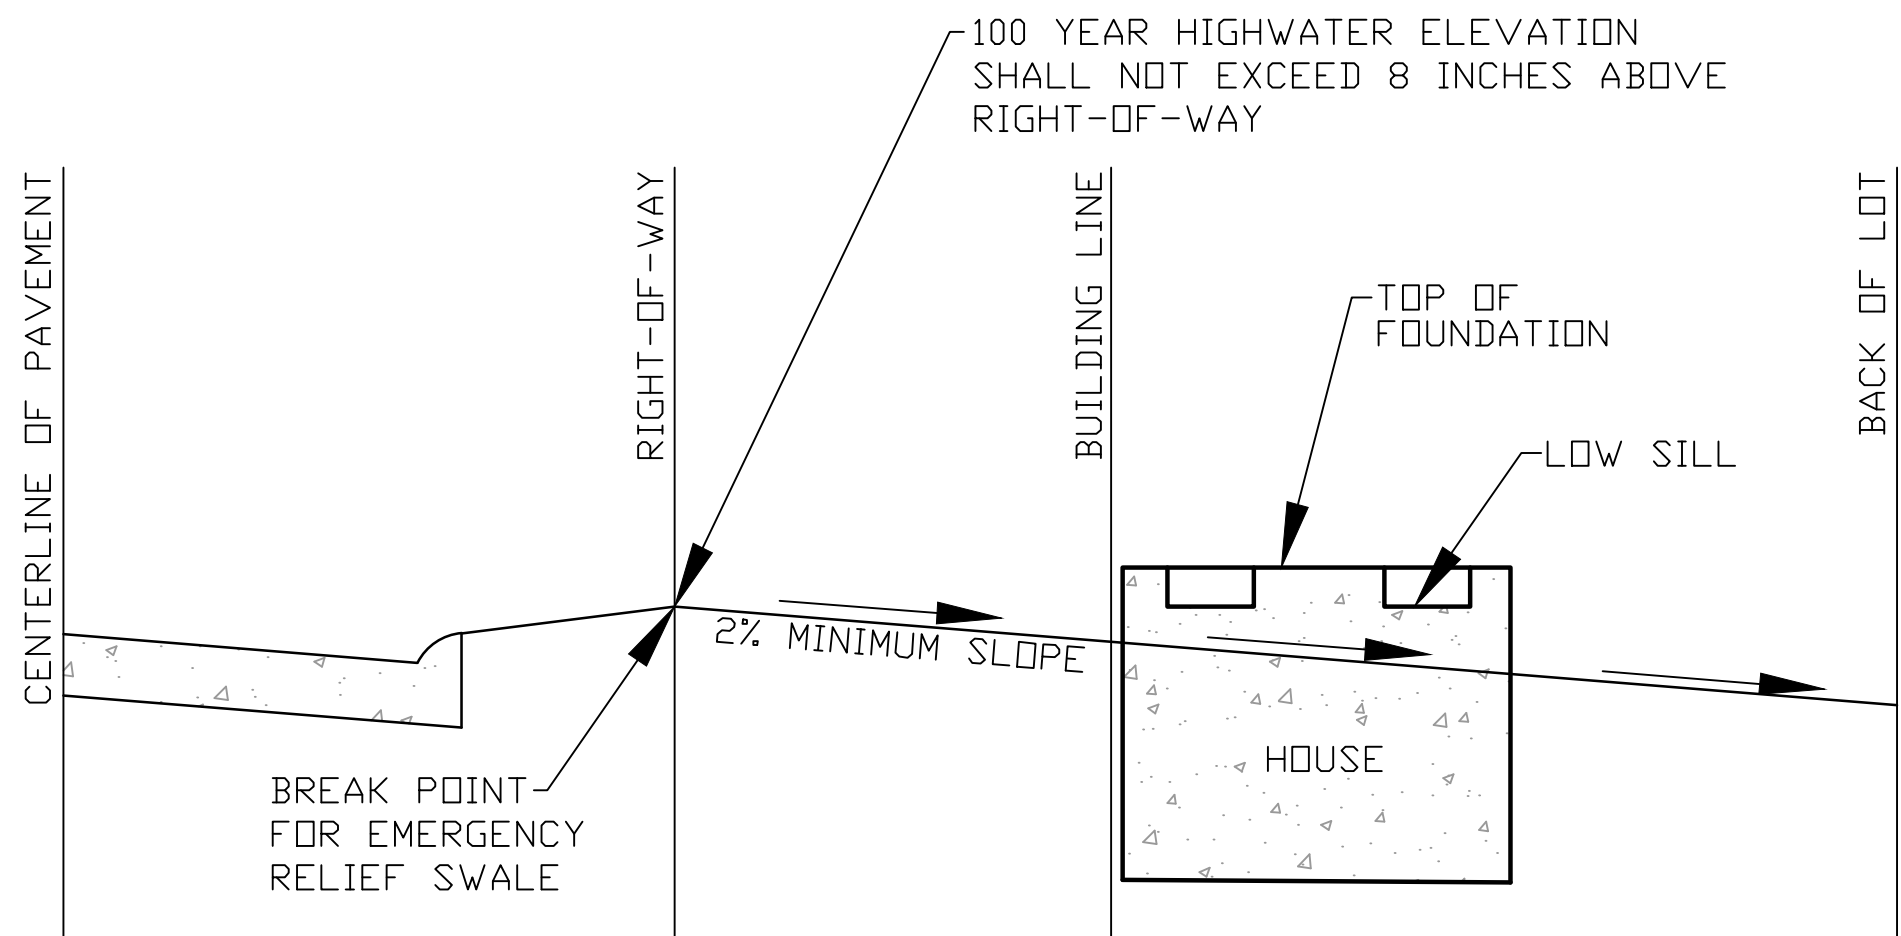

TYPICAL EMERGENCY RELIEF PATH PROFILE
N.T.S.

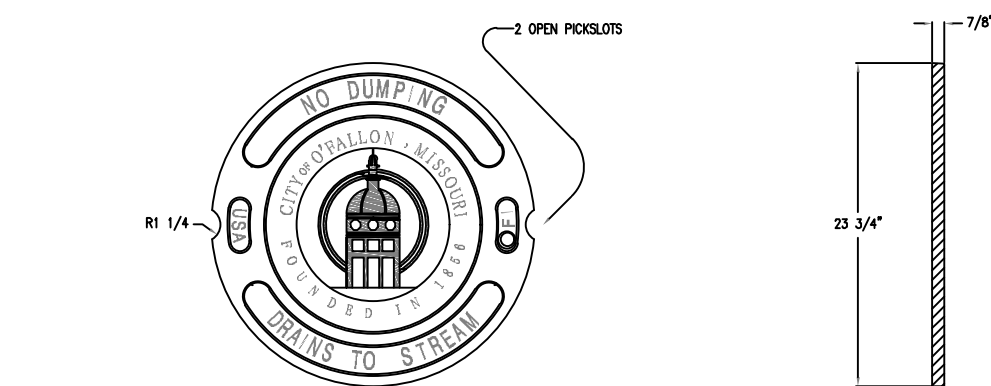

Public inlets only.

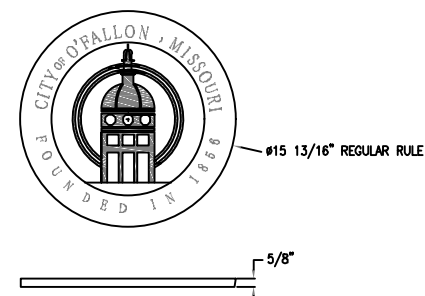


Also available at East Jordan foundry

MATERIAL: CAST GRAY IRON ASTM A-48, CLASS 35B FINISH: NO PAINT UNLESS SPECIFIED ON PURCHASE ORDER		4580 COVER	
DR. 4580	SCALE 1/8"=1'	4580 COVER	
APP. DATE 11/23/2013	NEENAH FOUNDRY	N-4580-272B	
www.neenahfoundry.com	NEENAH FOUNDRY	NEENAH FOUNDRY	

* The City of O'Fallon must be provided with a symbol/medallion for review and approval prior to installation. Contact the City if any information is needed.

Size	Style	Adhesive	Message (Part #)
3 7/8" TO 4"	Crystal Cap or Standard Style	Epoxy	No Dumping Drains to Waterway

City will also allow the precast inlet stone with a similar message as an approved alternate to the marker.

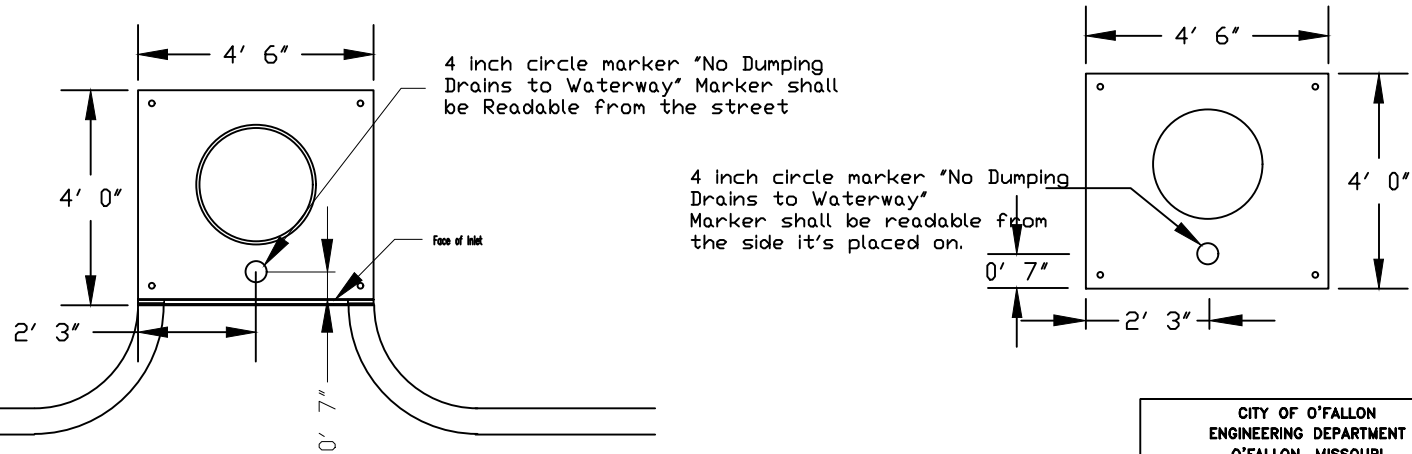

PLAN VIEW OF CURB INLET

PLAN VIEW OF AREA INLET

CITY OF OFALLON
ENGINEERING DEPARTMENT
OFALLON, MISSOURI
STORM DRAIN
MARKER LOCATION

Public or Private inlets

McDONALD'S
CONSTRUCTION PLAN

A TRACT OF LAND BEING LOT 4 OF "BRYAN ROAD COMMERCIAL, PLAT 1" RECORDED AS DOCUMENT 2023R-038185 IN THE ST CHARLES COUNTY RECORDS, BEING IN THE SOUTHWEST QUARTER OF FRACTIONAL SECTION 30, TOWNSHIP 47 NORTH, RANGE 3 EAST OF THE FIFTH PRINCIPAL MERIDIAN, CITY OF OFALLON, ST. CHARLES COUNTY, MISSOURI

Civil & Environmental
Consultants, Inc.

3000 Little Hills Expressway, Suite 102
St. Charles, MO 63301
314-656-4566 • 866-250-3679
www.cecinc.com



PATRICK T. BENNETT
(MO PE# 2002003134)
PROFESSIONAL CIVIL ENGINEER
*HAND SIGNATURE ON FILE

ML	QAS	FTB	338-566
DRAWN BY:	CHECKED BY:	APPROVED BY:	PROJECT NO:

Developer / Owner Information
McDONALD'S RESTAURANT
NSN 43008 (024-1305)
962 BRYAN ROAD
O'FALLON, MISSOURI



CITY OF OFALLON DETAILS

P+Z No. 24-001803
Approval Date 04/08/2024
Permit No.

Page No.

C806

18 OF 26