

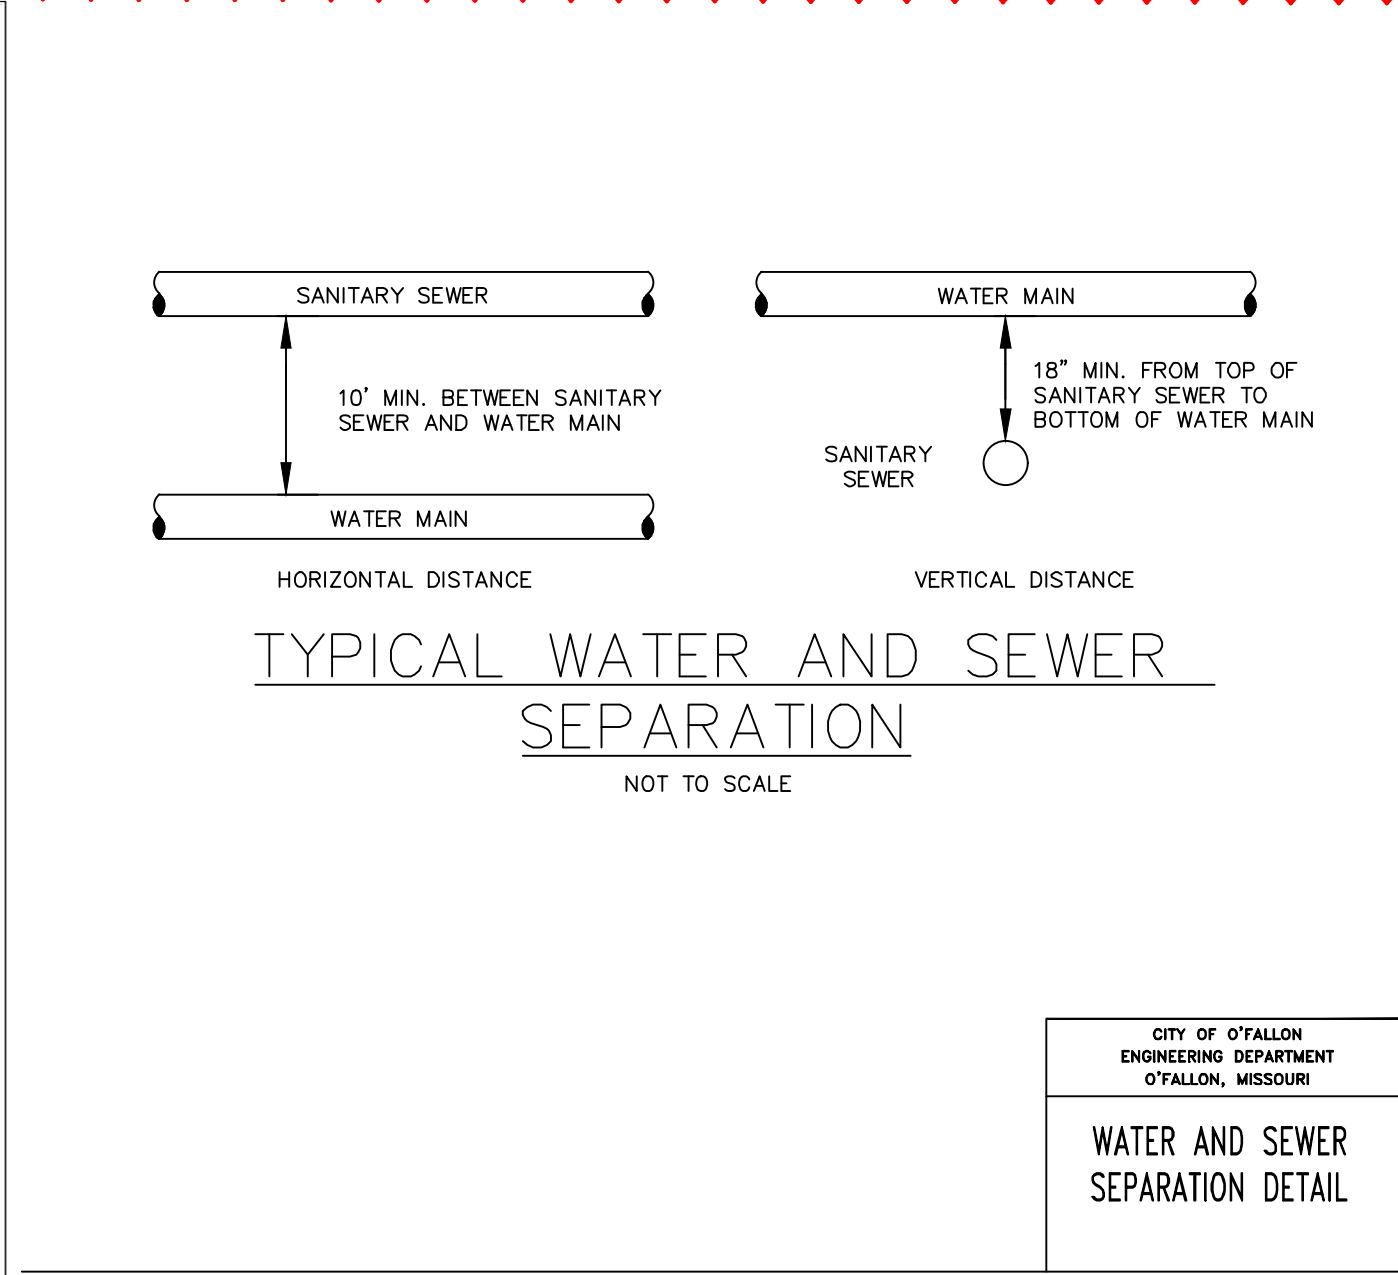
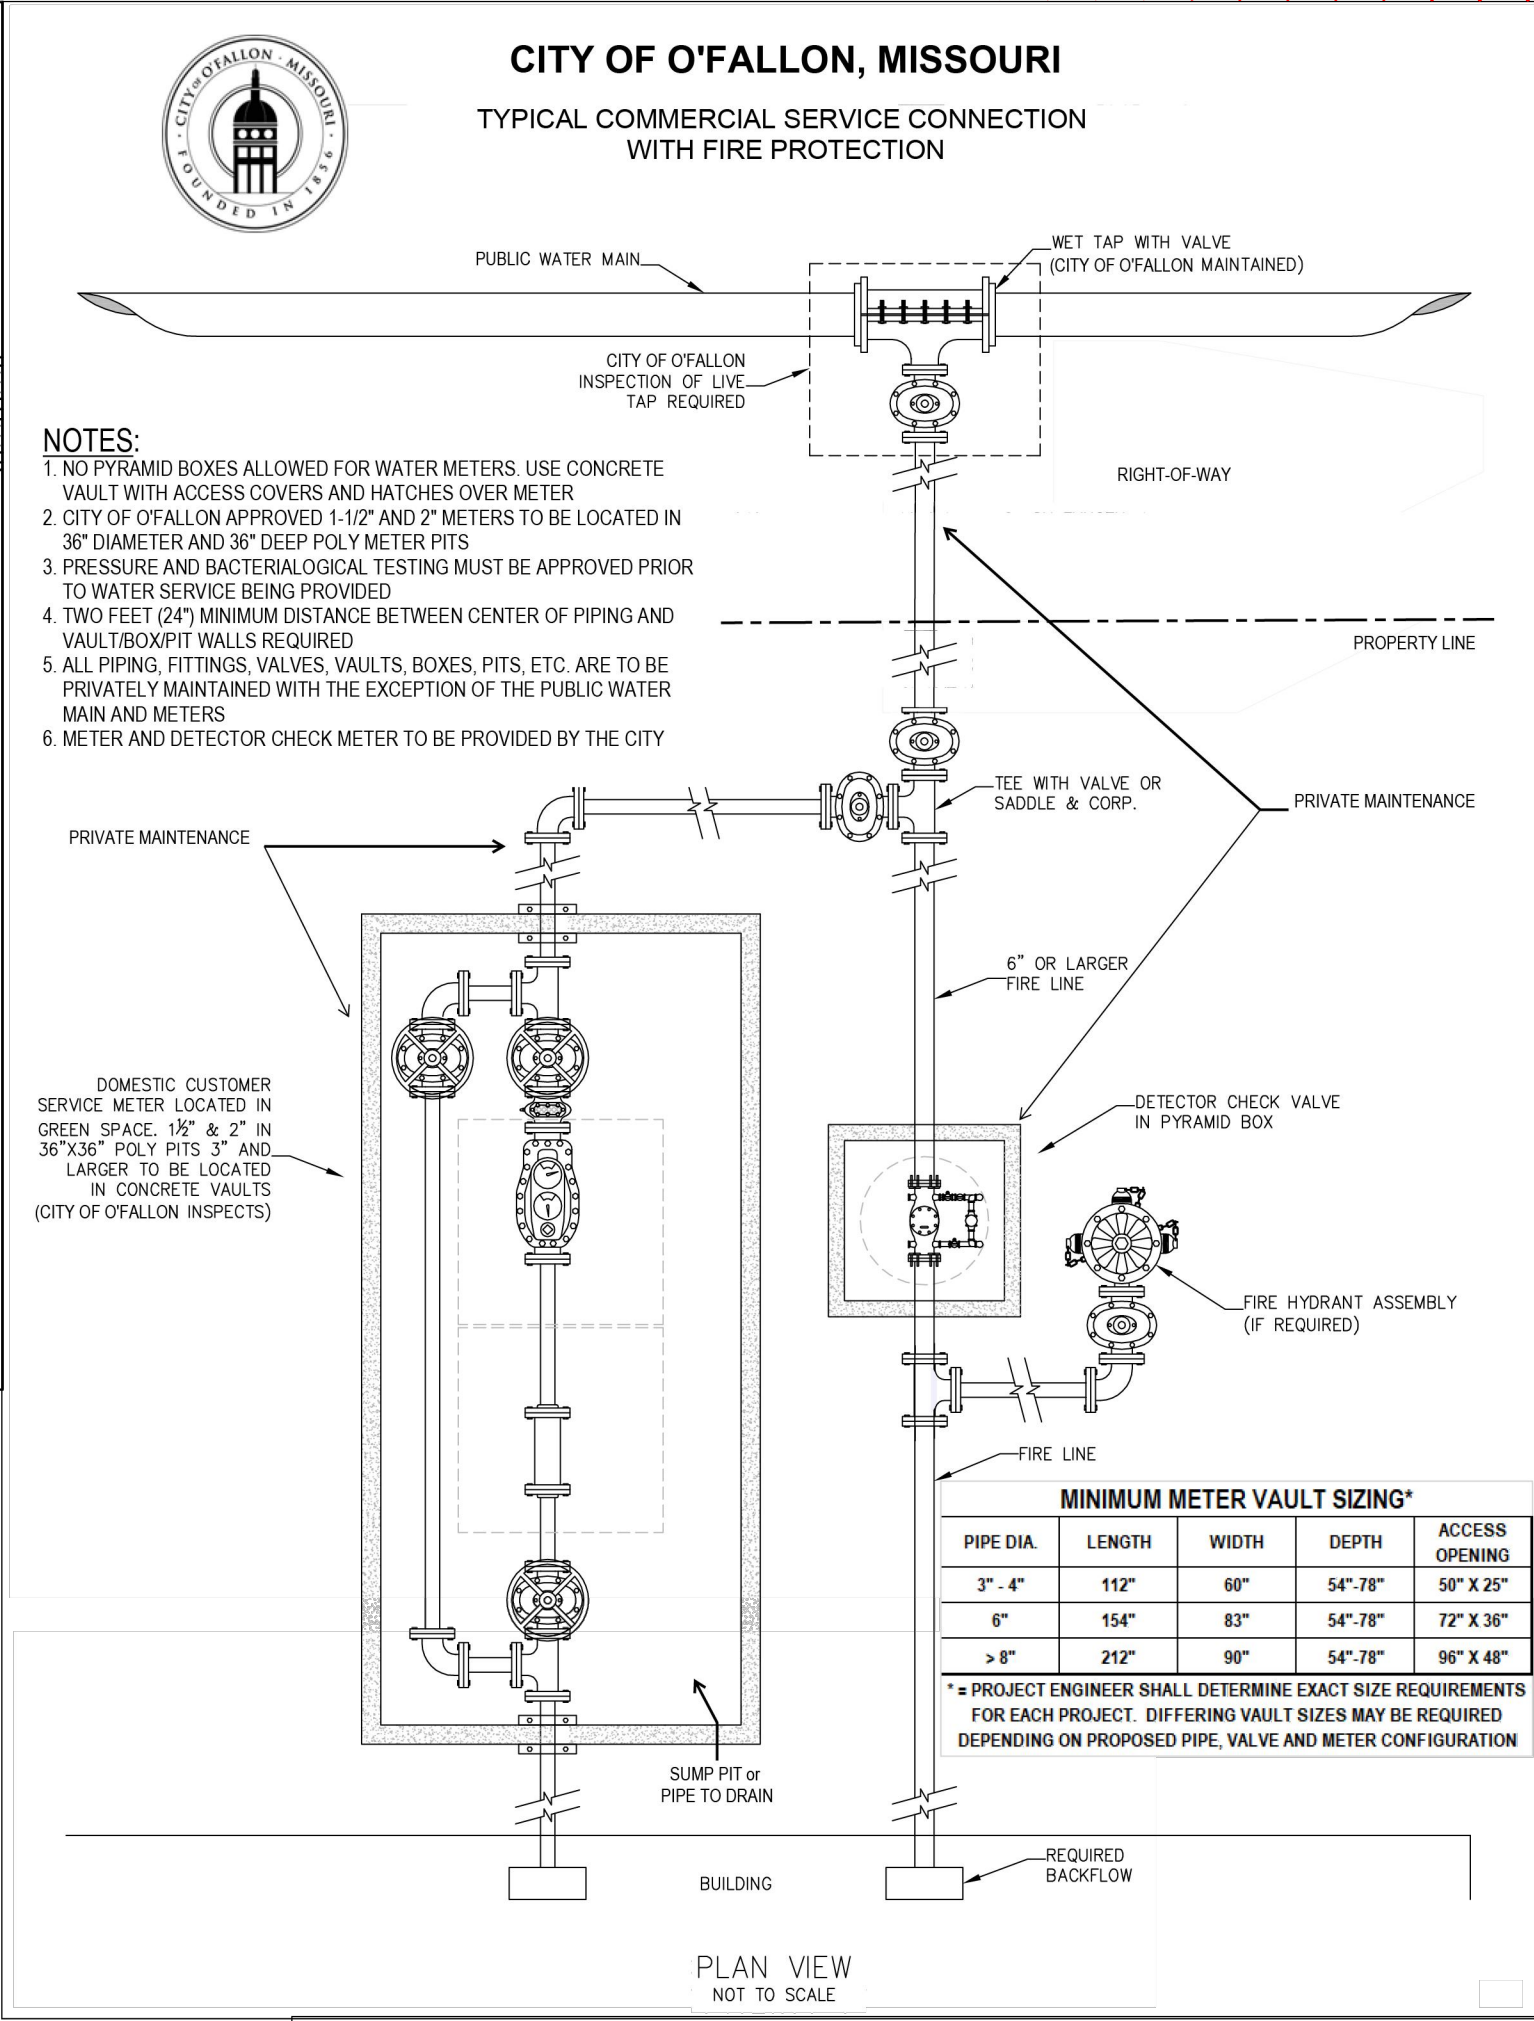
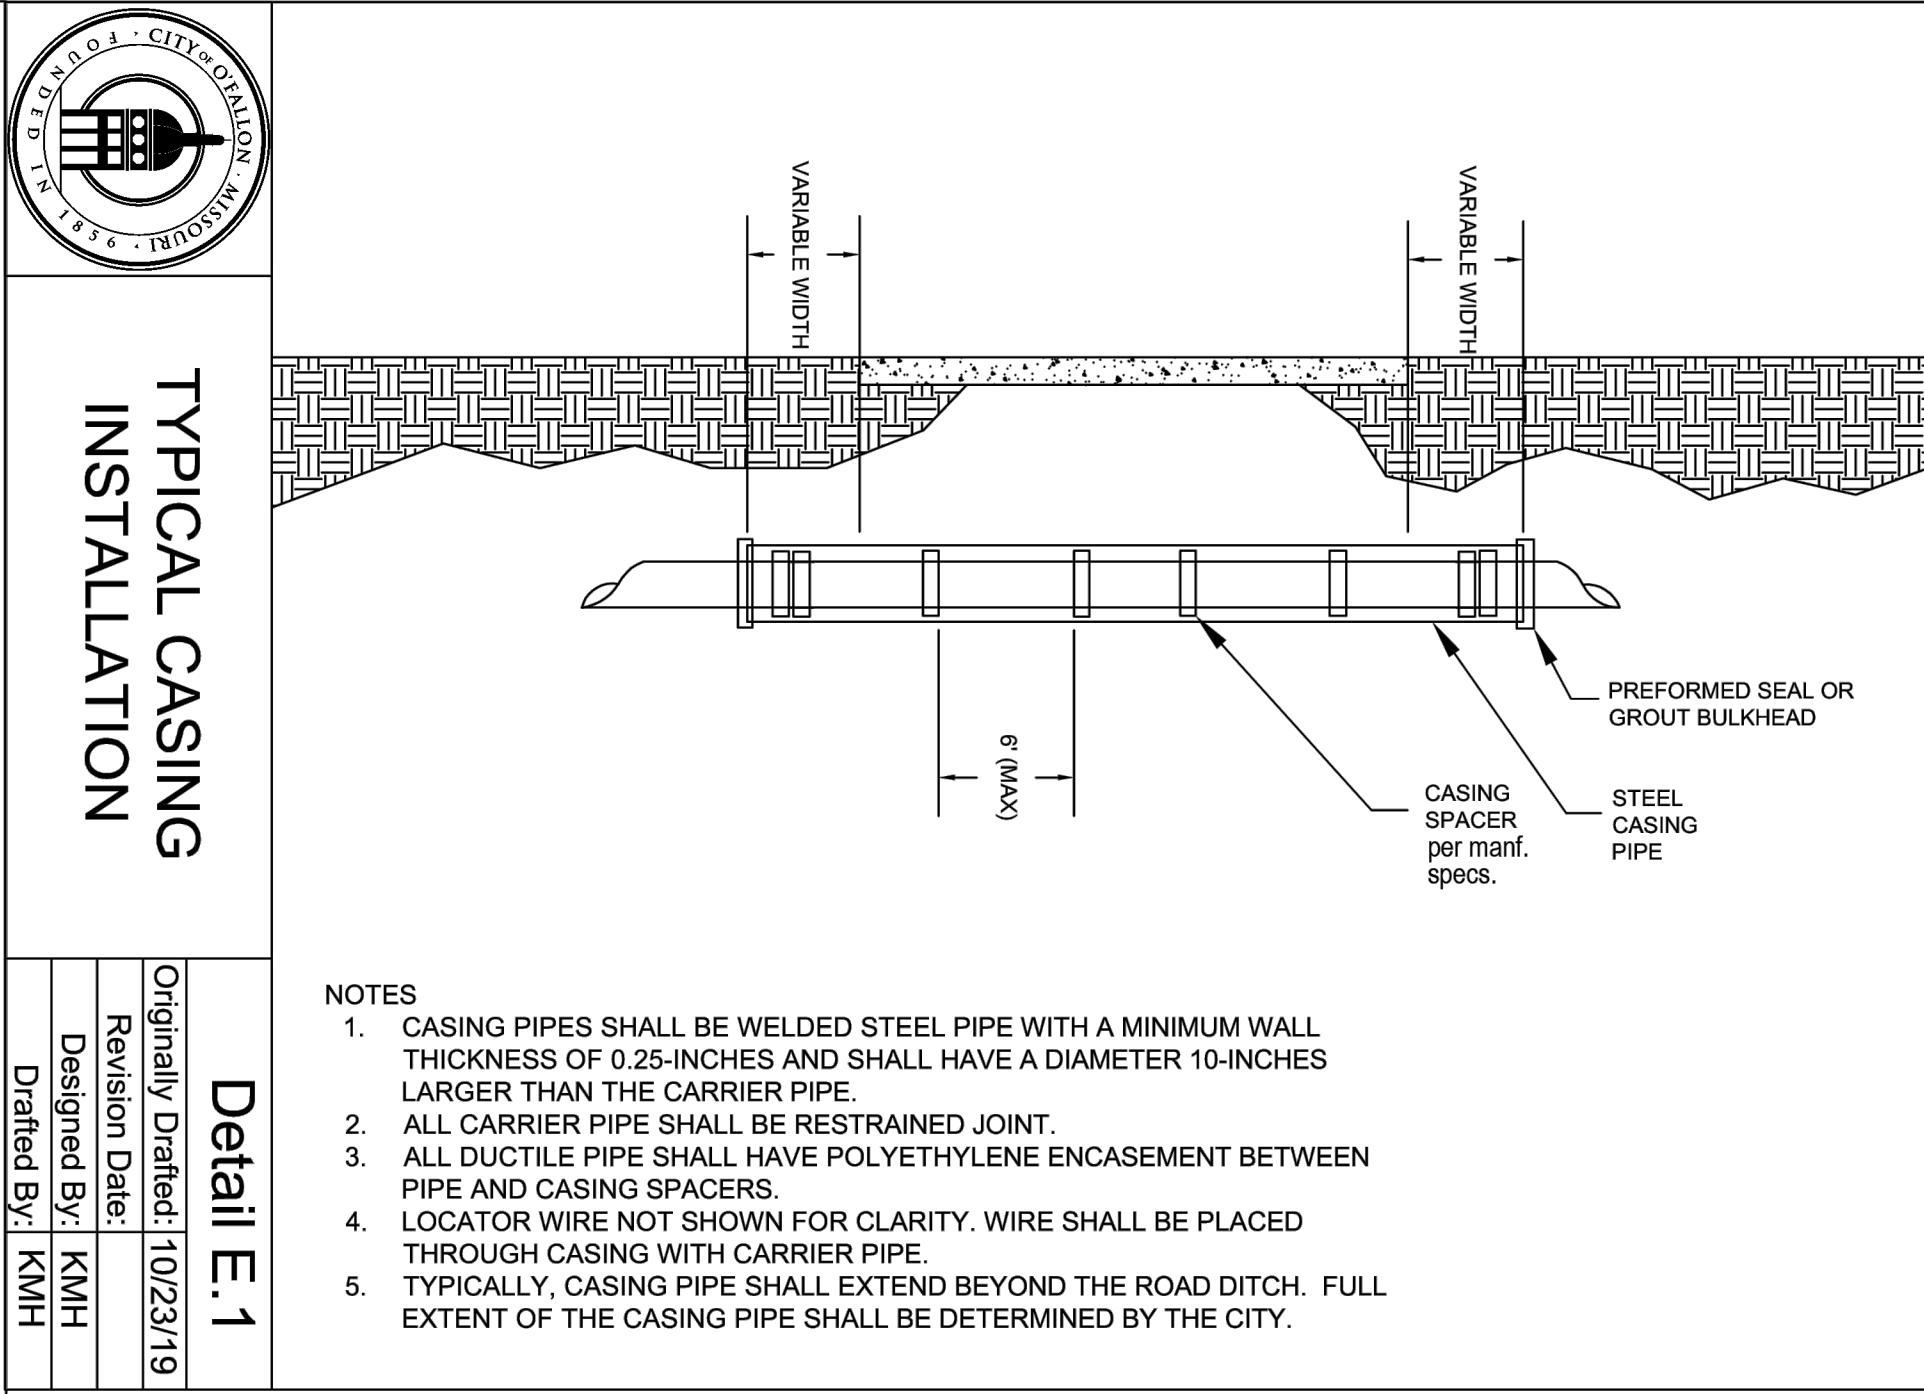
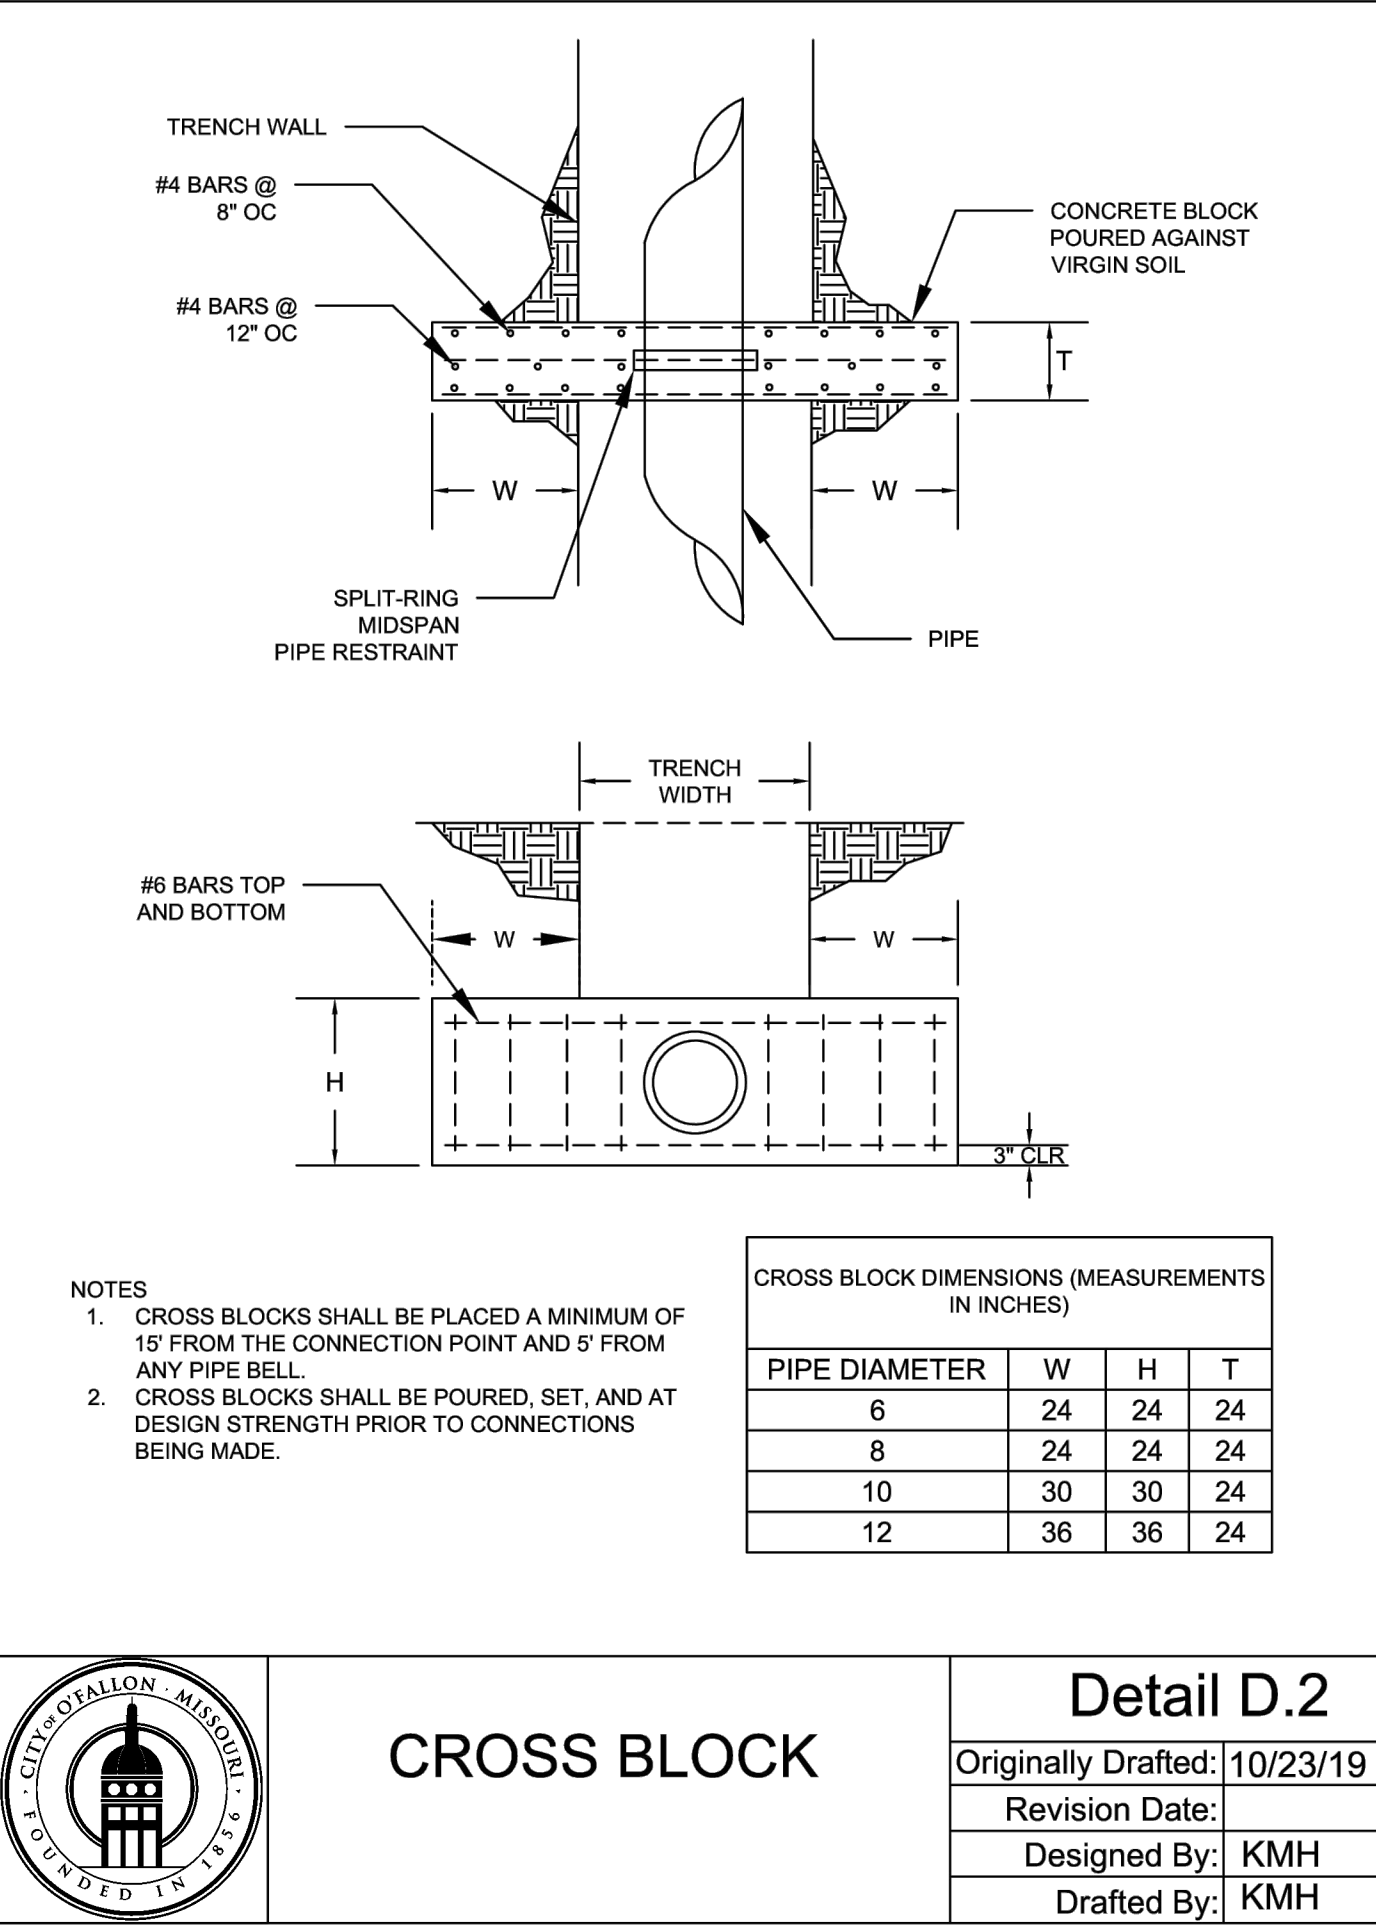
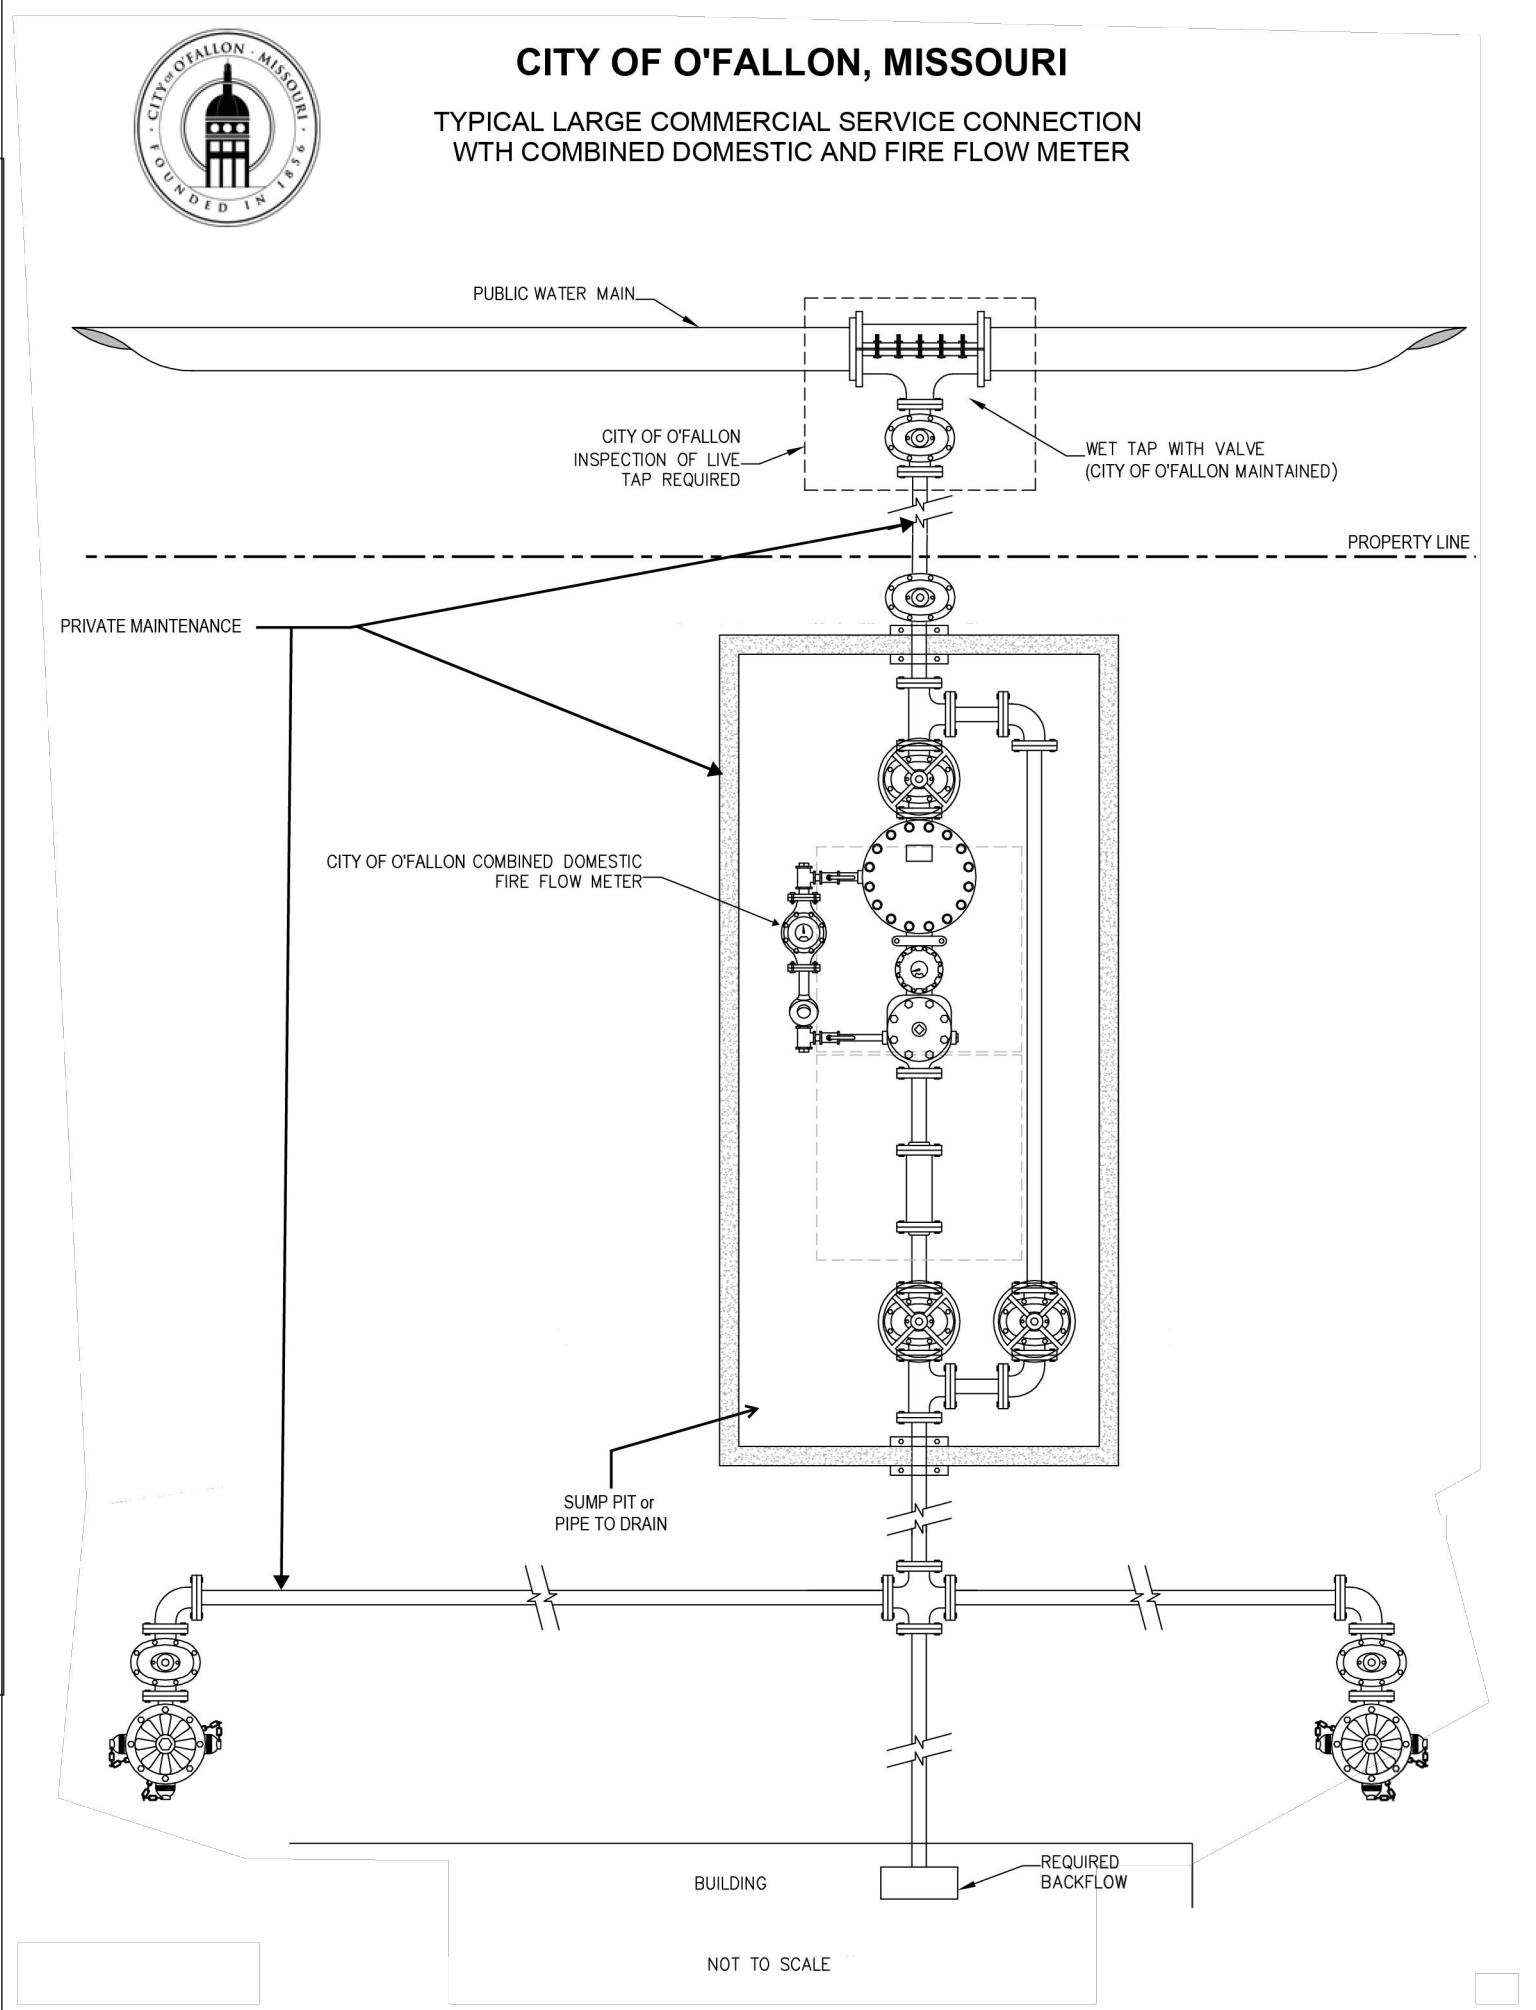


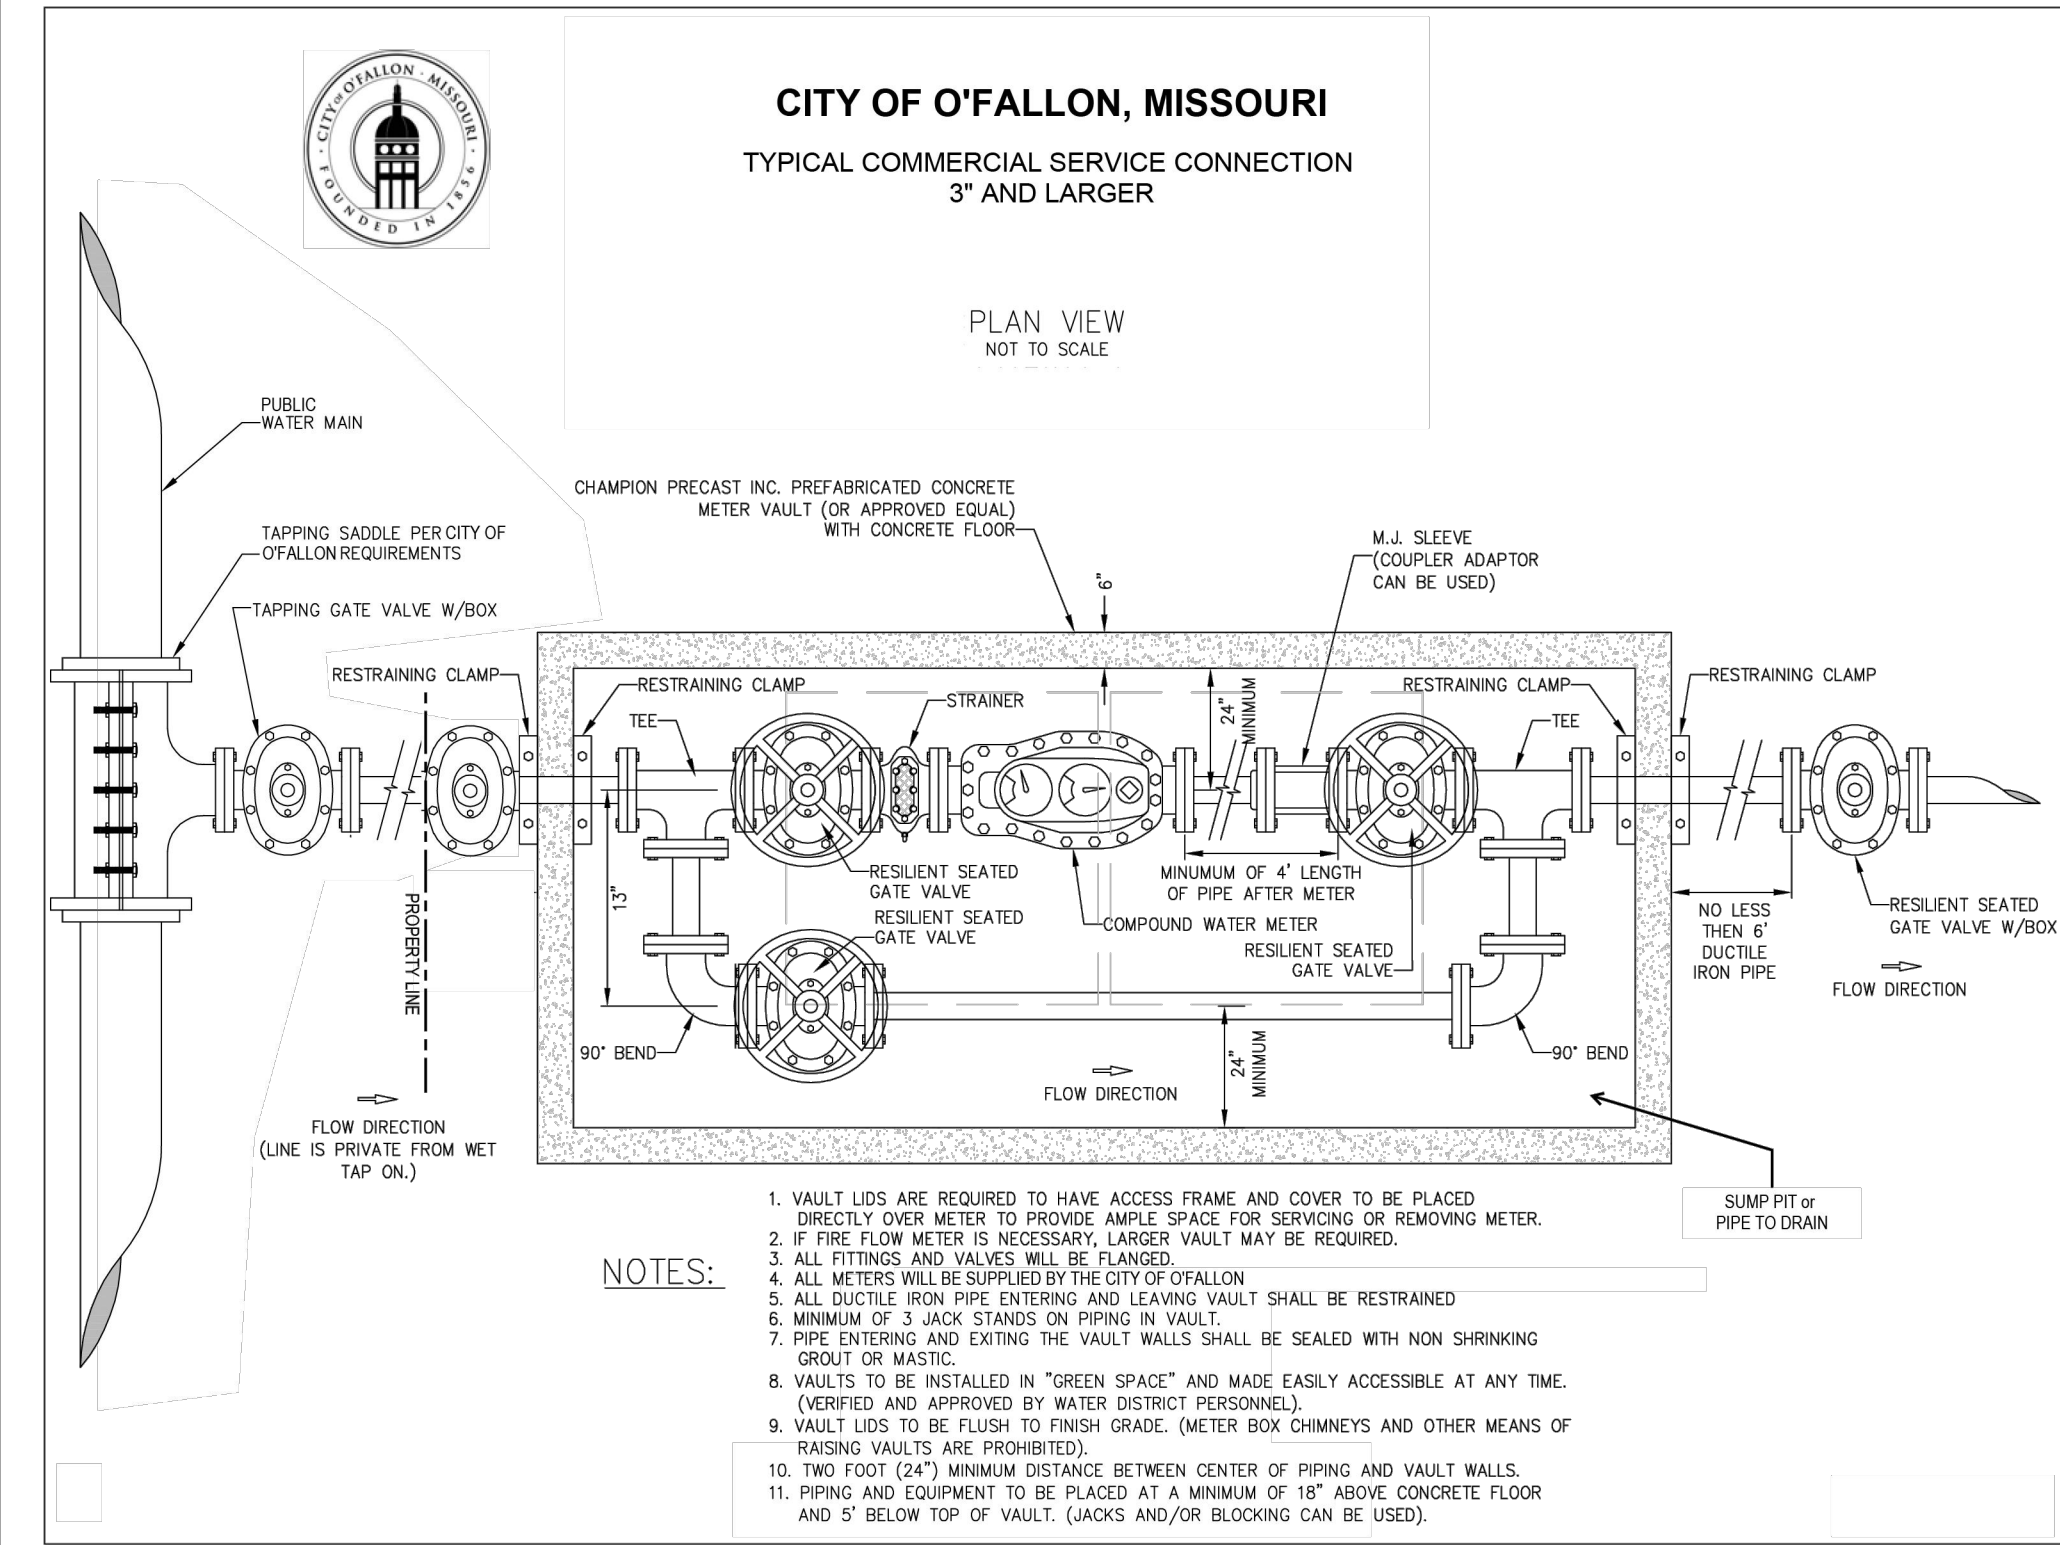

Ductile Iron Pipe installation shall follow the Ductile Iron Research Association (DIPRA) guide line.

The Installation of PVC Pipe shall follow the Uni-Bell PVC Pipe Association Handbook of PVC Design and Construction.

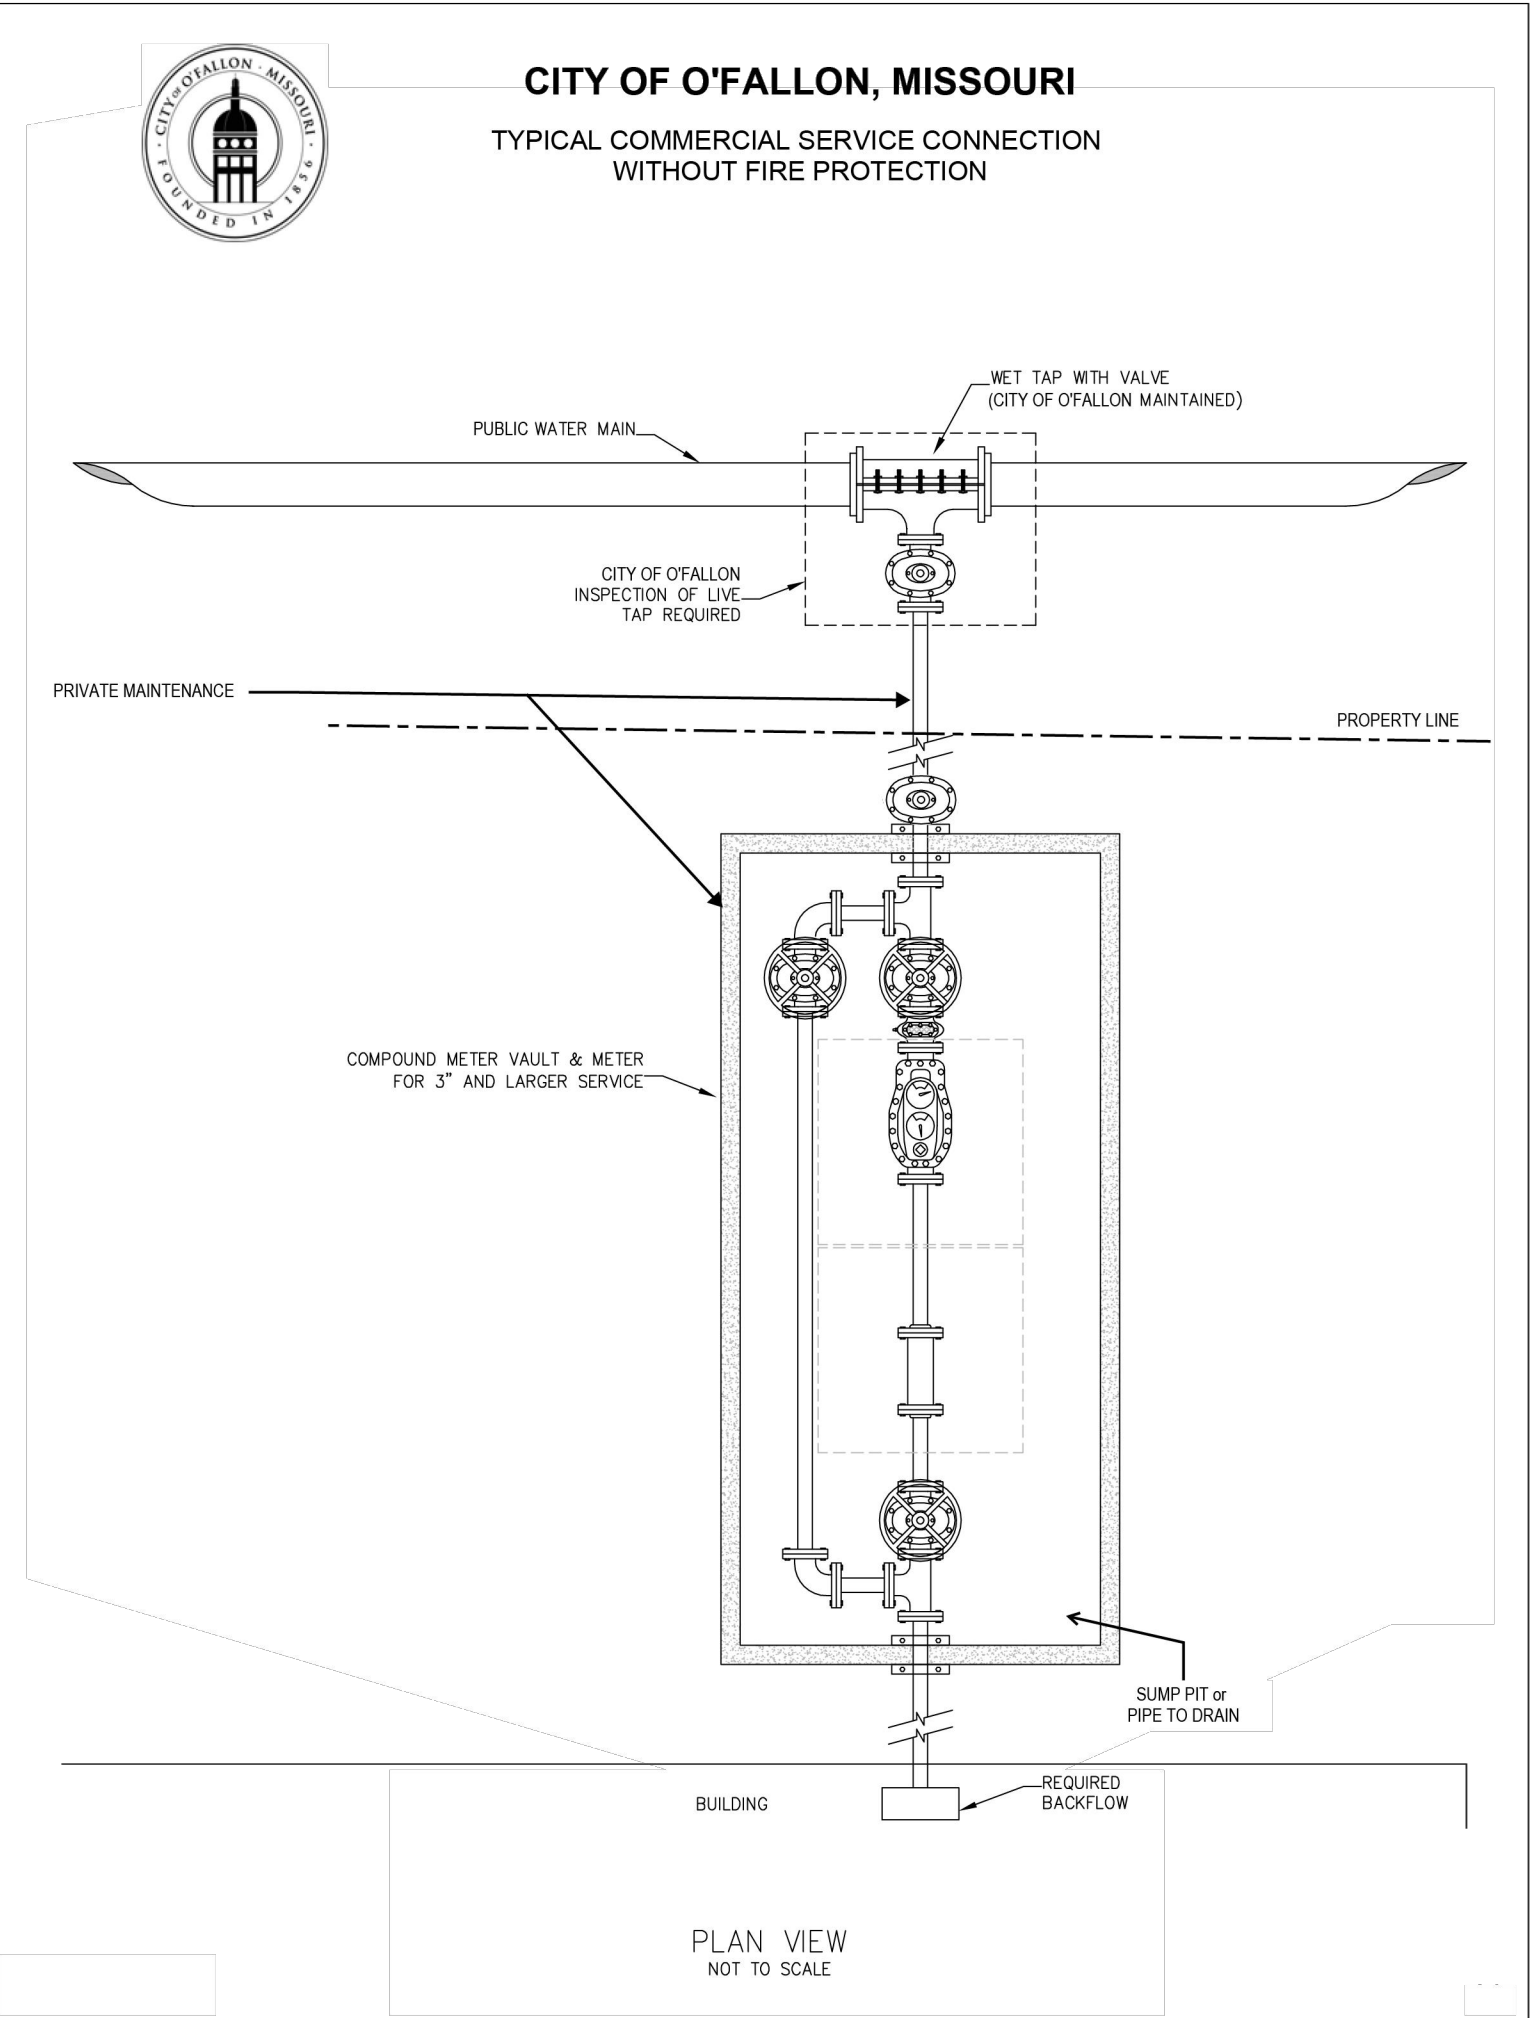

McDONALD'S

CONSTRUCTION PLAN

A TRACT OF LAND BEING LOT 4 OF "BRYAN ROAD COMMERCIAL, PLAT 1" RECORDED AS DOCUMENT 2023F-038185 IN THE ST CHARLES COUNTY RECORDS, BEING IN THE SOUTHWEST QUARTER OF FRACTIONAL SECTION 30, TOWNSHIP 47 NORTH, RANGE 3 EAST OF THE FIFTH PRINCIPAL MERIDIAN, CITY OF O'FALLON, ST. CHARLES COUNTY, MISSOURI

Civil & Environmental Consultants, Inc.

3000 Little Hills Expressway, Suite 102
St. Charles, MO 63301
314-656-4566 · 866-250-3679
www.cecinc.com

PATRICK T. BENNETT
(MO PE# 2002003134)
PROFESSIONAL CIVIL ENGINEER
*HAND SIGNATURE ON FILE

Developer / Owner Information

McDONALD'S RESTAURANT
NSN 43008 (024-1305)
962 BRYAN ROAD
O'FALLON, MISSOURI

CITY OF O'FALLON DETAILS

P+Z No. 24-001803
Approval Date 04/08/2024
Permit No.

Page No.
C808

20 OF 26