
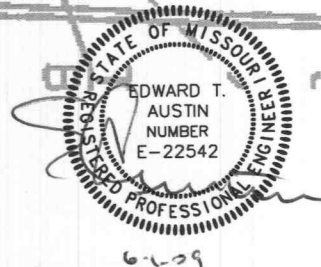


CITY OF O'FALLON
 COMMUNITY DEVELOPMENT DEPARTMENT
 ACCEPTED FOR CONSTRUCTION
 BY: *JJD* DATE: 6-23-09
 PROFESSIONAL ENGINEER'S SEAL
 INDICATES RESPONSIBILITY FOR DESIGN

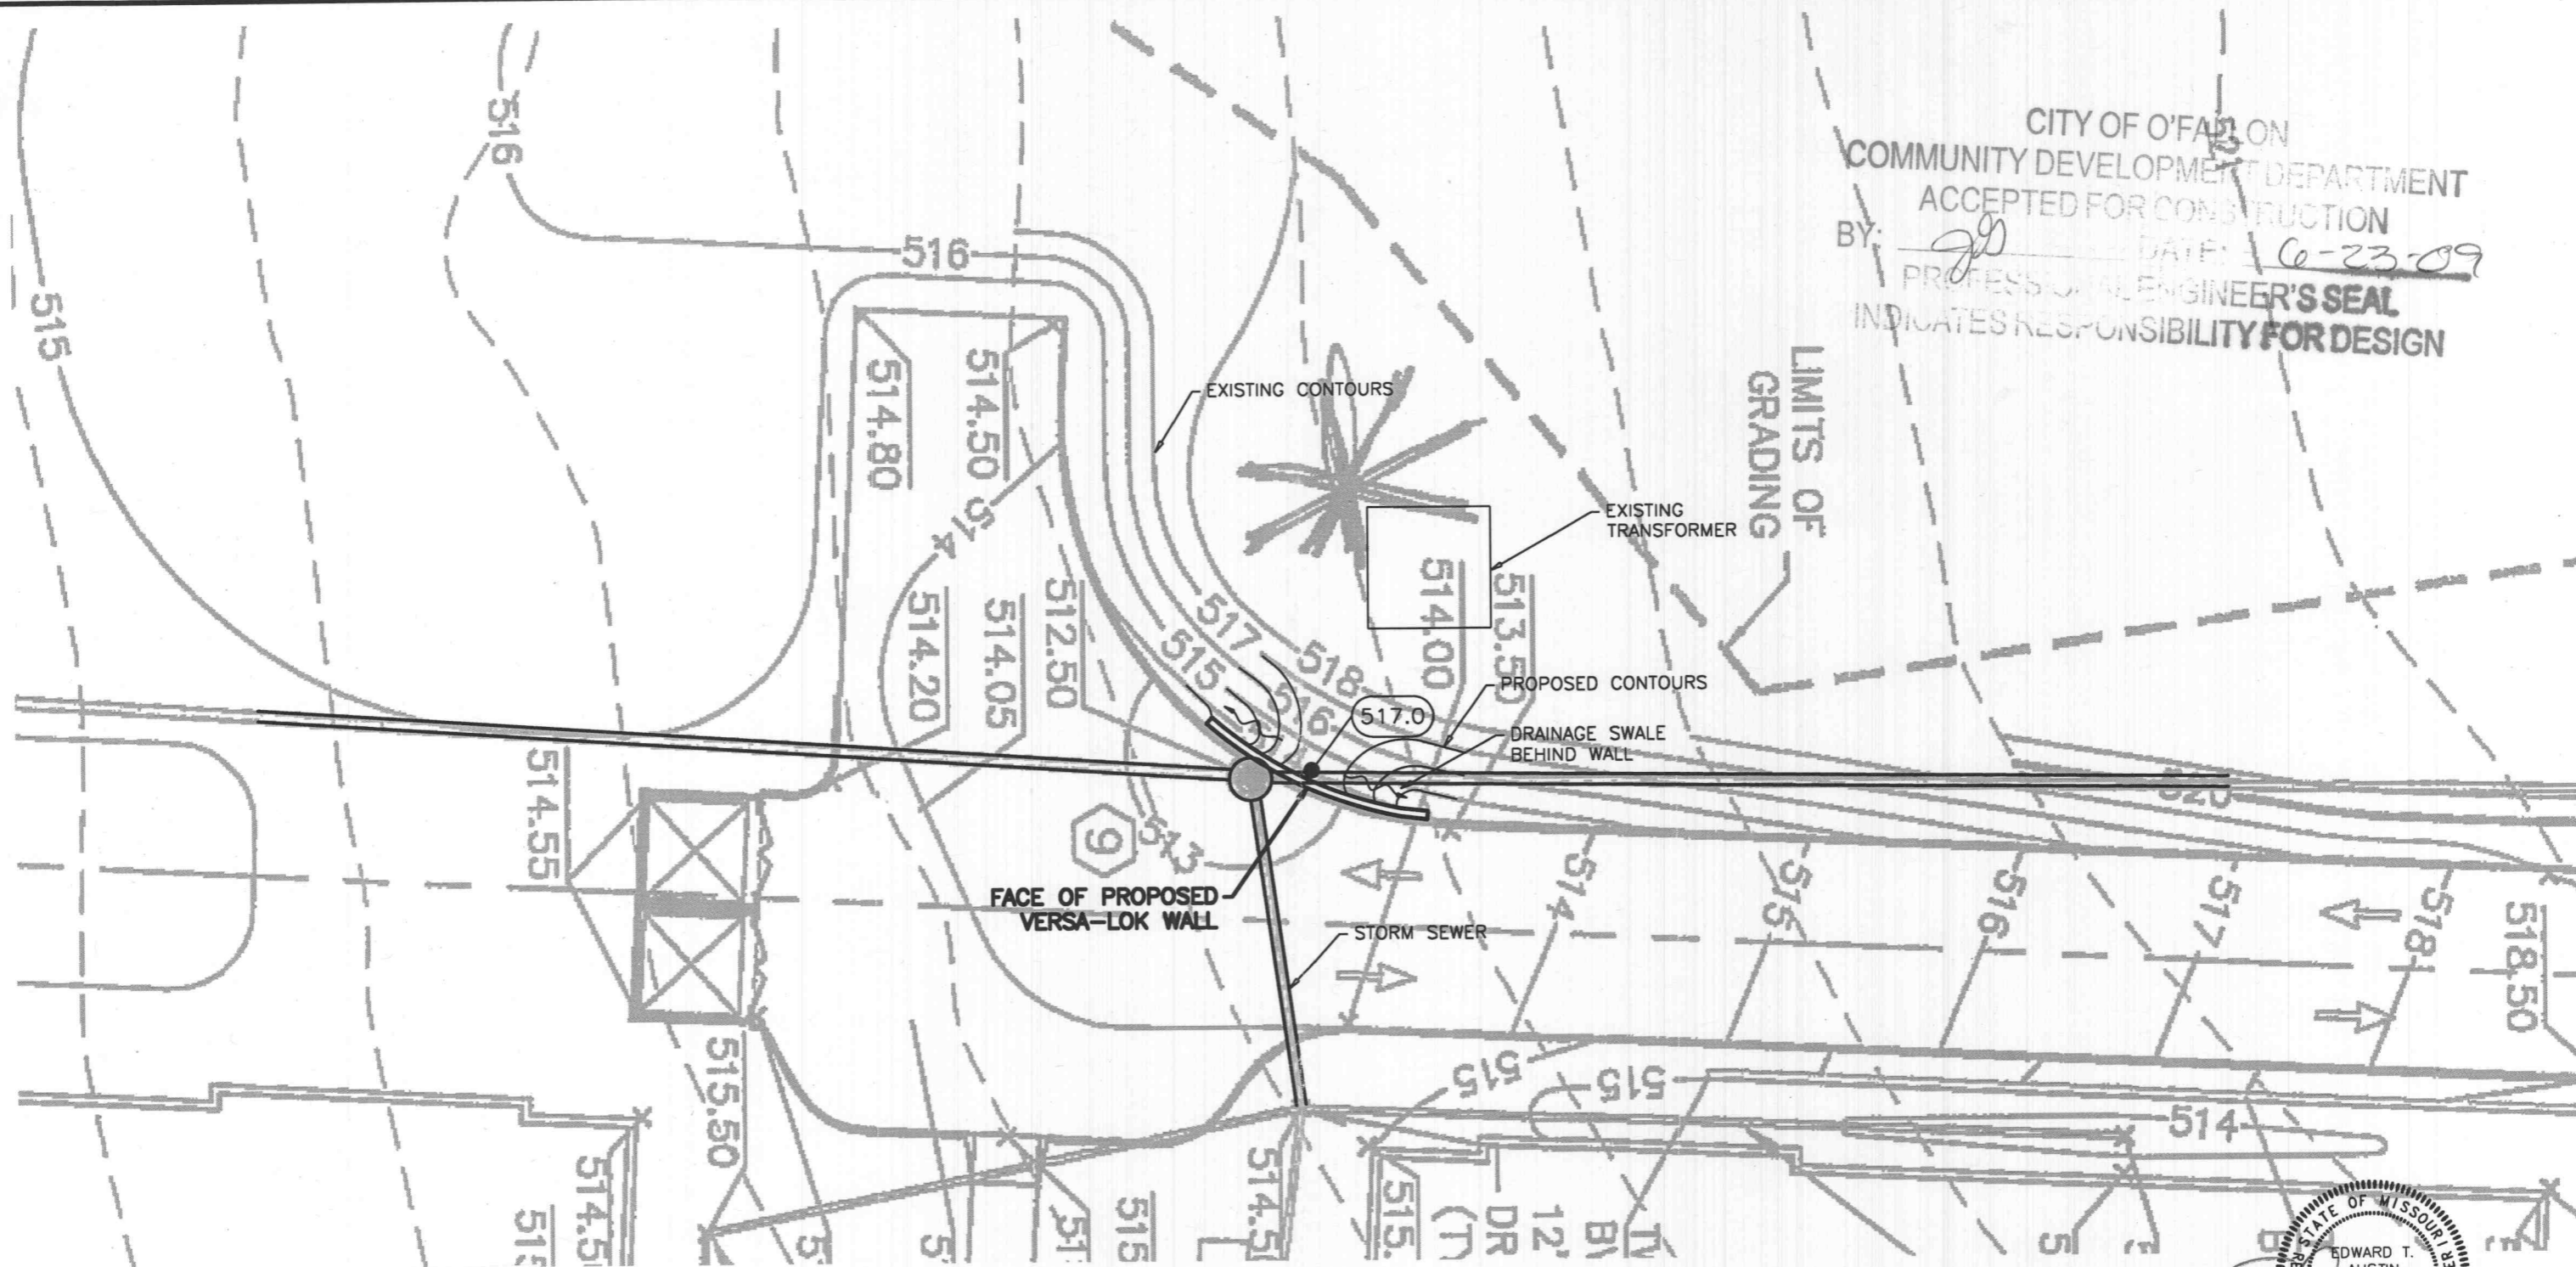

Provide documentation regarding the unit weight of the supplied reinforced soil to the City of O'Fallon Construction Inspector.

PLAN VIEW
 SCALE 1"=20'

- NOTES:
1. THIS WALL DESIGN IS BASED ON THE PROJECT PLANS PREPARED BY COLE ASSOCIATES DATED 3-24-08.
 2. SEE THE PROJECT PLANS FOR WALL LAYOUT.
 3. THE CONTRACTOR SHALL VERIFY ELEVATIONS PRIOR TO CONSTRUCTION.
 4. TEMPORARY EXCAVATION STABILITY DESIGN AND THE SHORING REQUIREMENTS ARE BEYOND THE SCOPE OF THIS DESIGN AND ARE THE RESPONSIBILITY OF THE CONTRACTOR.
 5. COORDINATE SEWER CONSTRUCTION AND UTILITY CONSTRUCTION WITH WALL CONSTRUCTION TO PREVENT DAMAGE TO GEOGRIDS AND THE RETAINING WALL SYSTEM.



Aspen Consultants
 293 Northwest Blvd., Fenton, MO 63026
 Phone: (636) 349-2225 Fax: (636) 349-2230

MEADOWLANDS TRANSFORMER	
St. Charles County, MO	
VERSA-LOK WALL	PLAN VIEW
Revision: 6-1-09, Per comments	Date: 5-21-2009
Revision:	Sheet: 1 of 2

MO Certificate of Authority #1399

Inspector