

**MEADOWOOD ESTATES II, LP**  
**MEADOWOOD ESTATES - PHASE II**  
LOT 4 - MEADOWOOD ESTATES SUBDIVISION  
O'FALLON, ST. CHARLES COUNTY, MISSOURI

1/6/2023



KELLY A. LOHSANDT  
PROFESSIONAL ENGINEER  
PE-2021032813

IF ORIGINAL SIGNATURE OR DIGITAL AUTHENTICATION IS NOT PRESENT THIS MEDIA SHOULD NOT BE CONSIDERED A CERTIFIED DOCUMENT.

Date  
**JULY 27, 2022**

Revised  
4) ESI #1 JAN. 6, 2023





Design: KAL Drawn: BR

WATER DETAILS

Sheet

**C13.02**

ES&S PROJECT NO. 15511

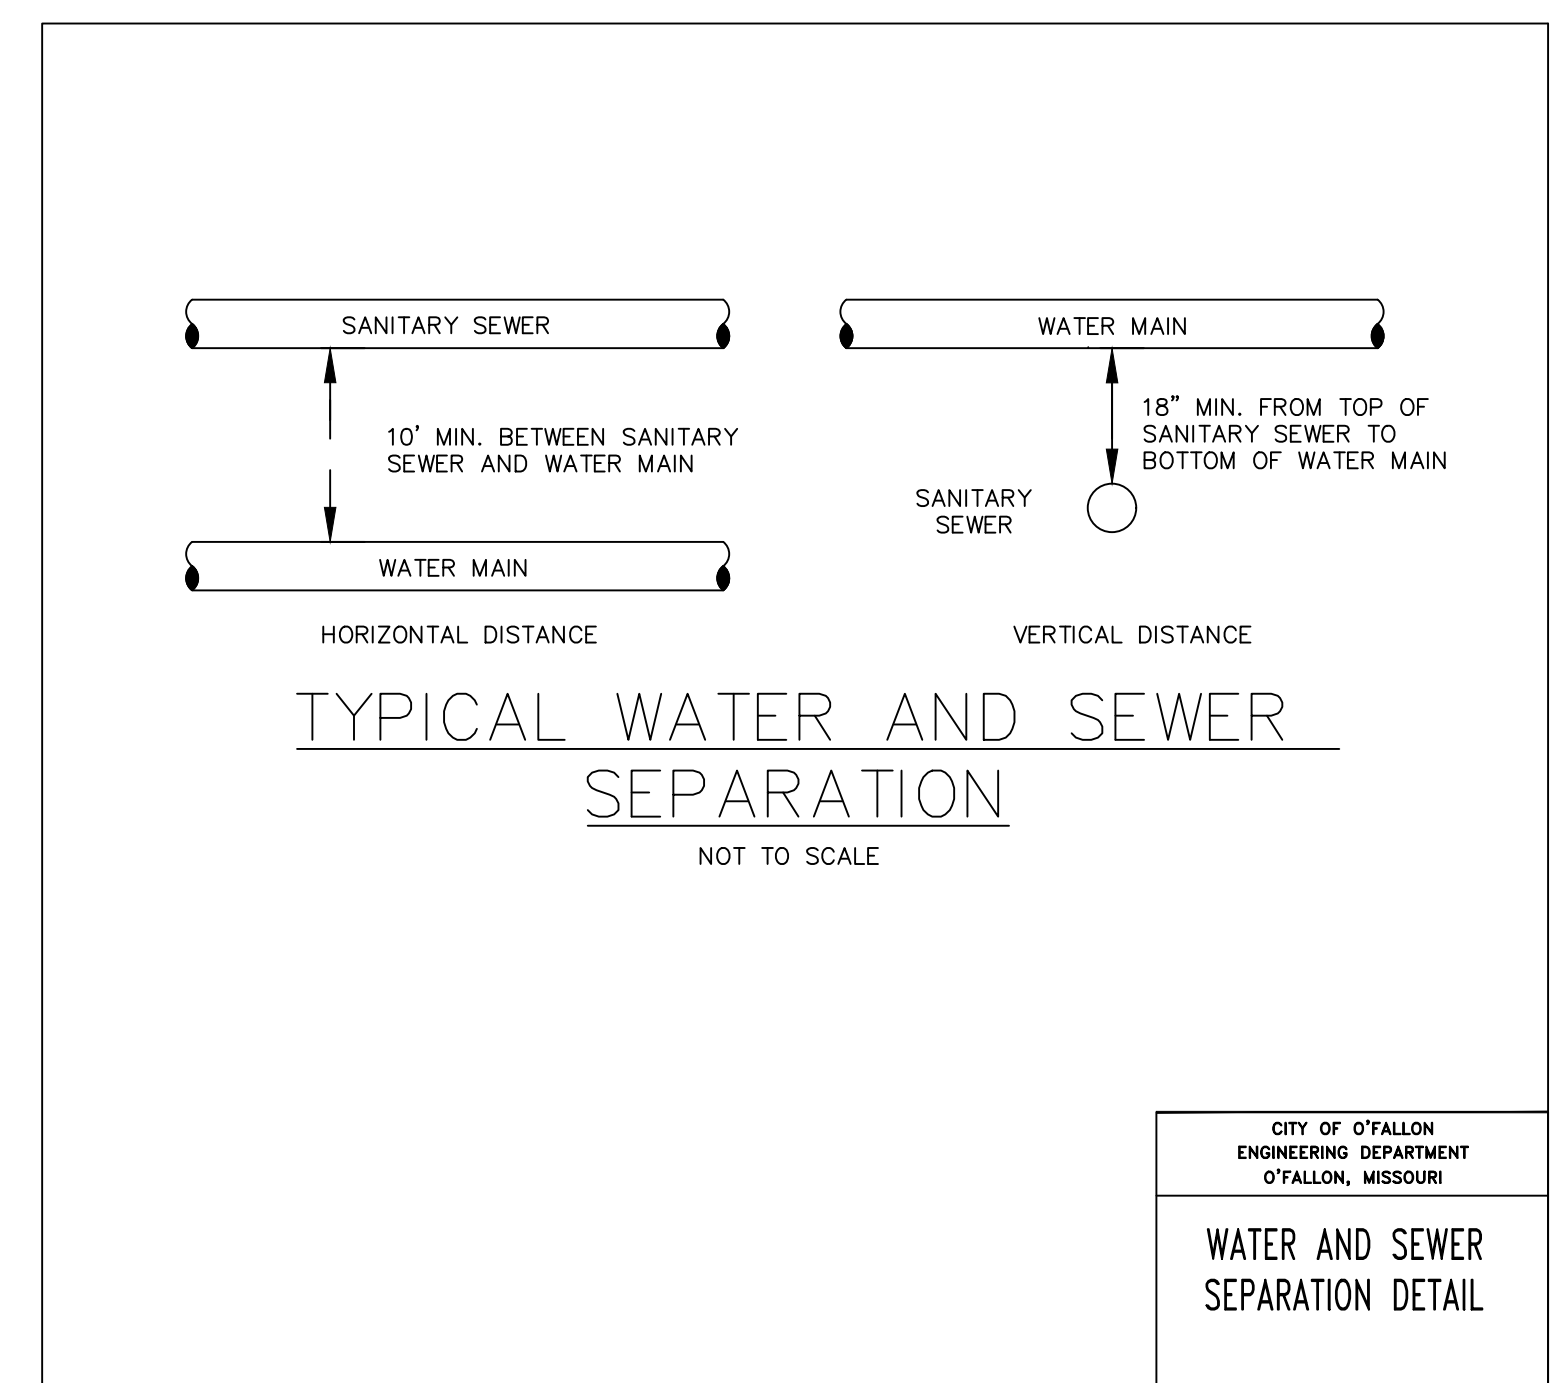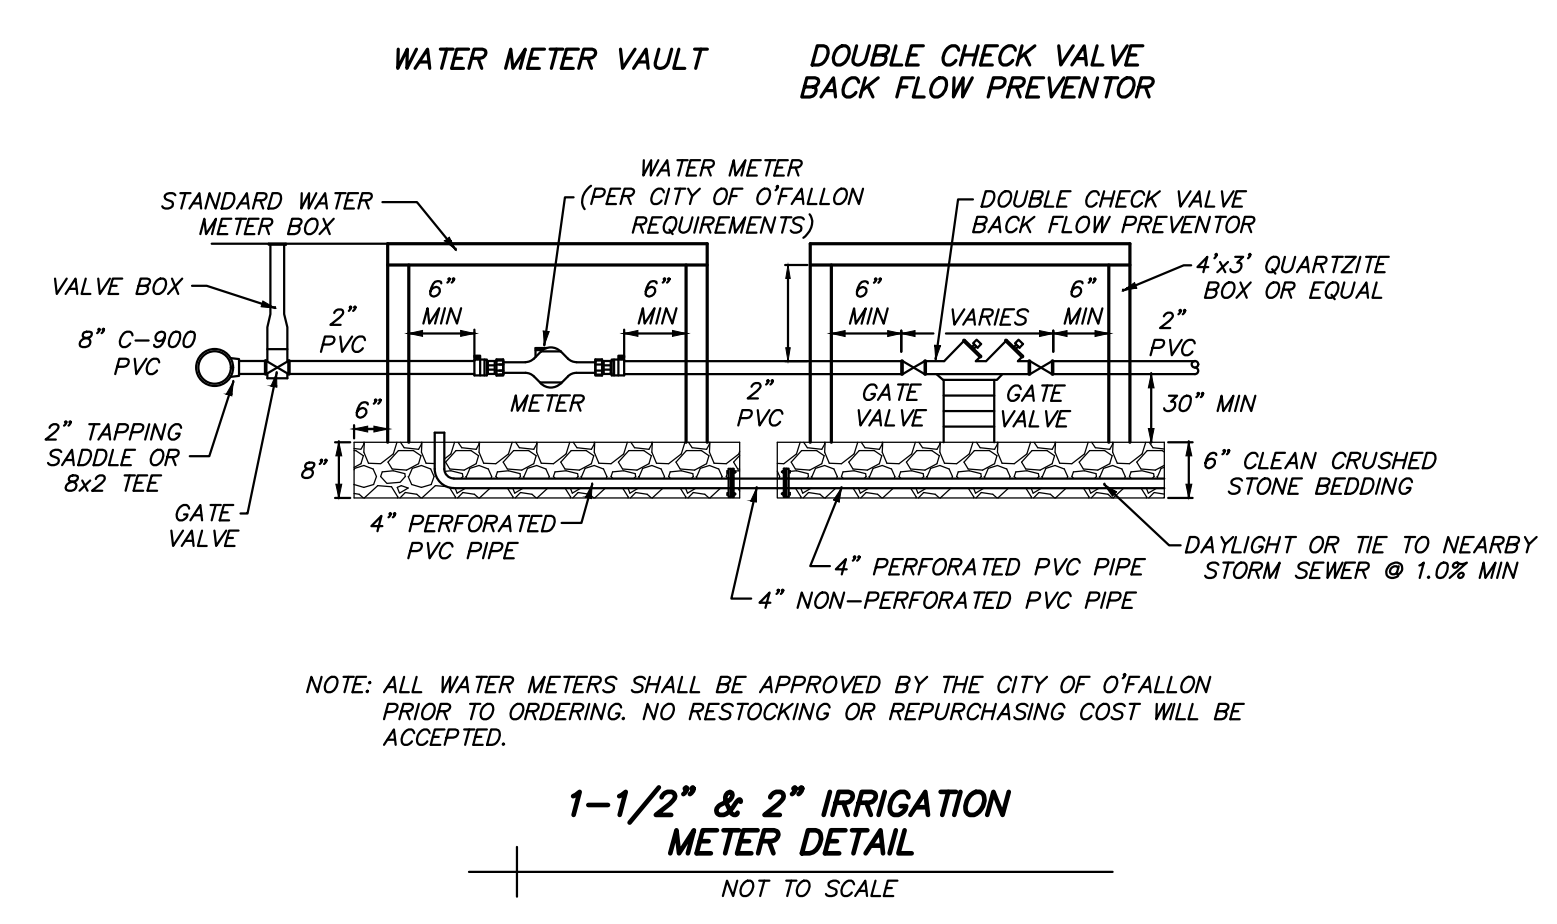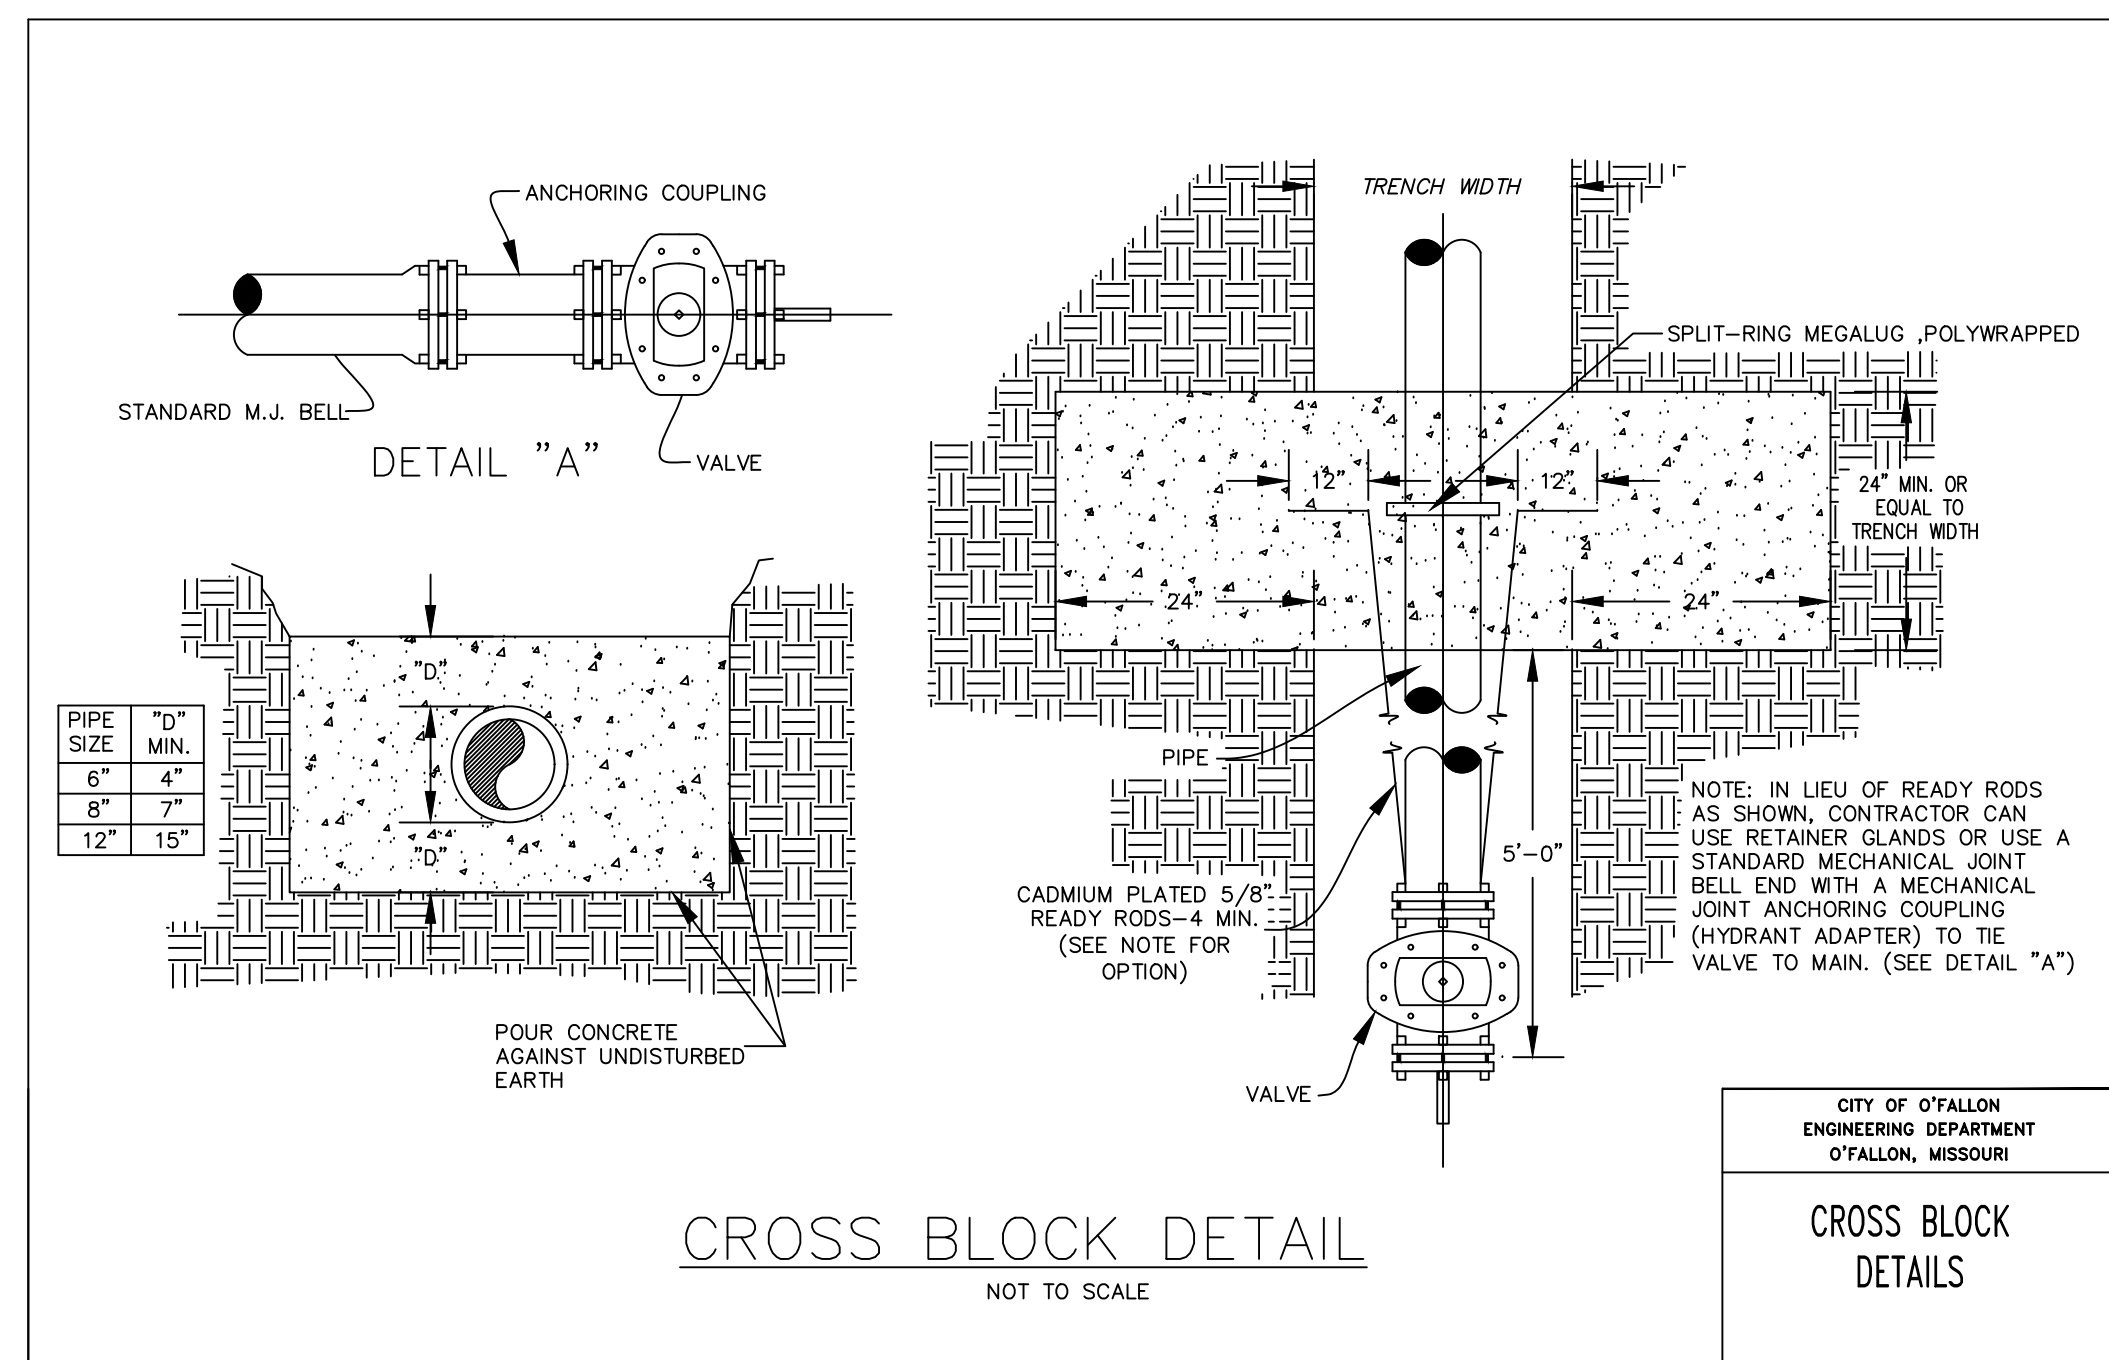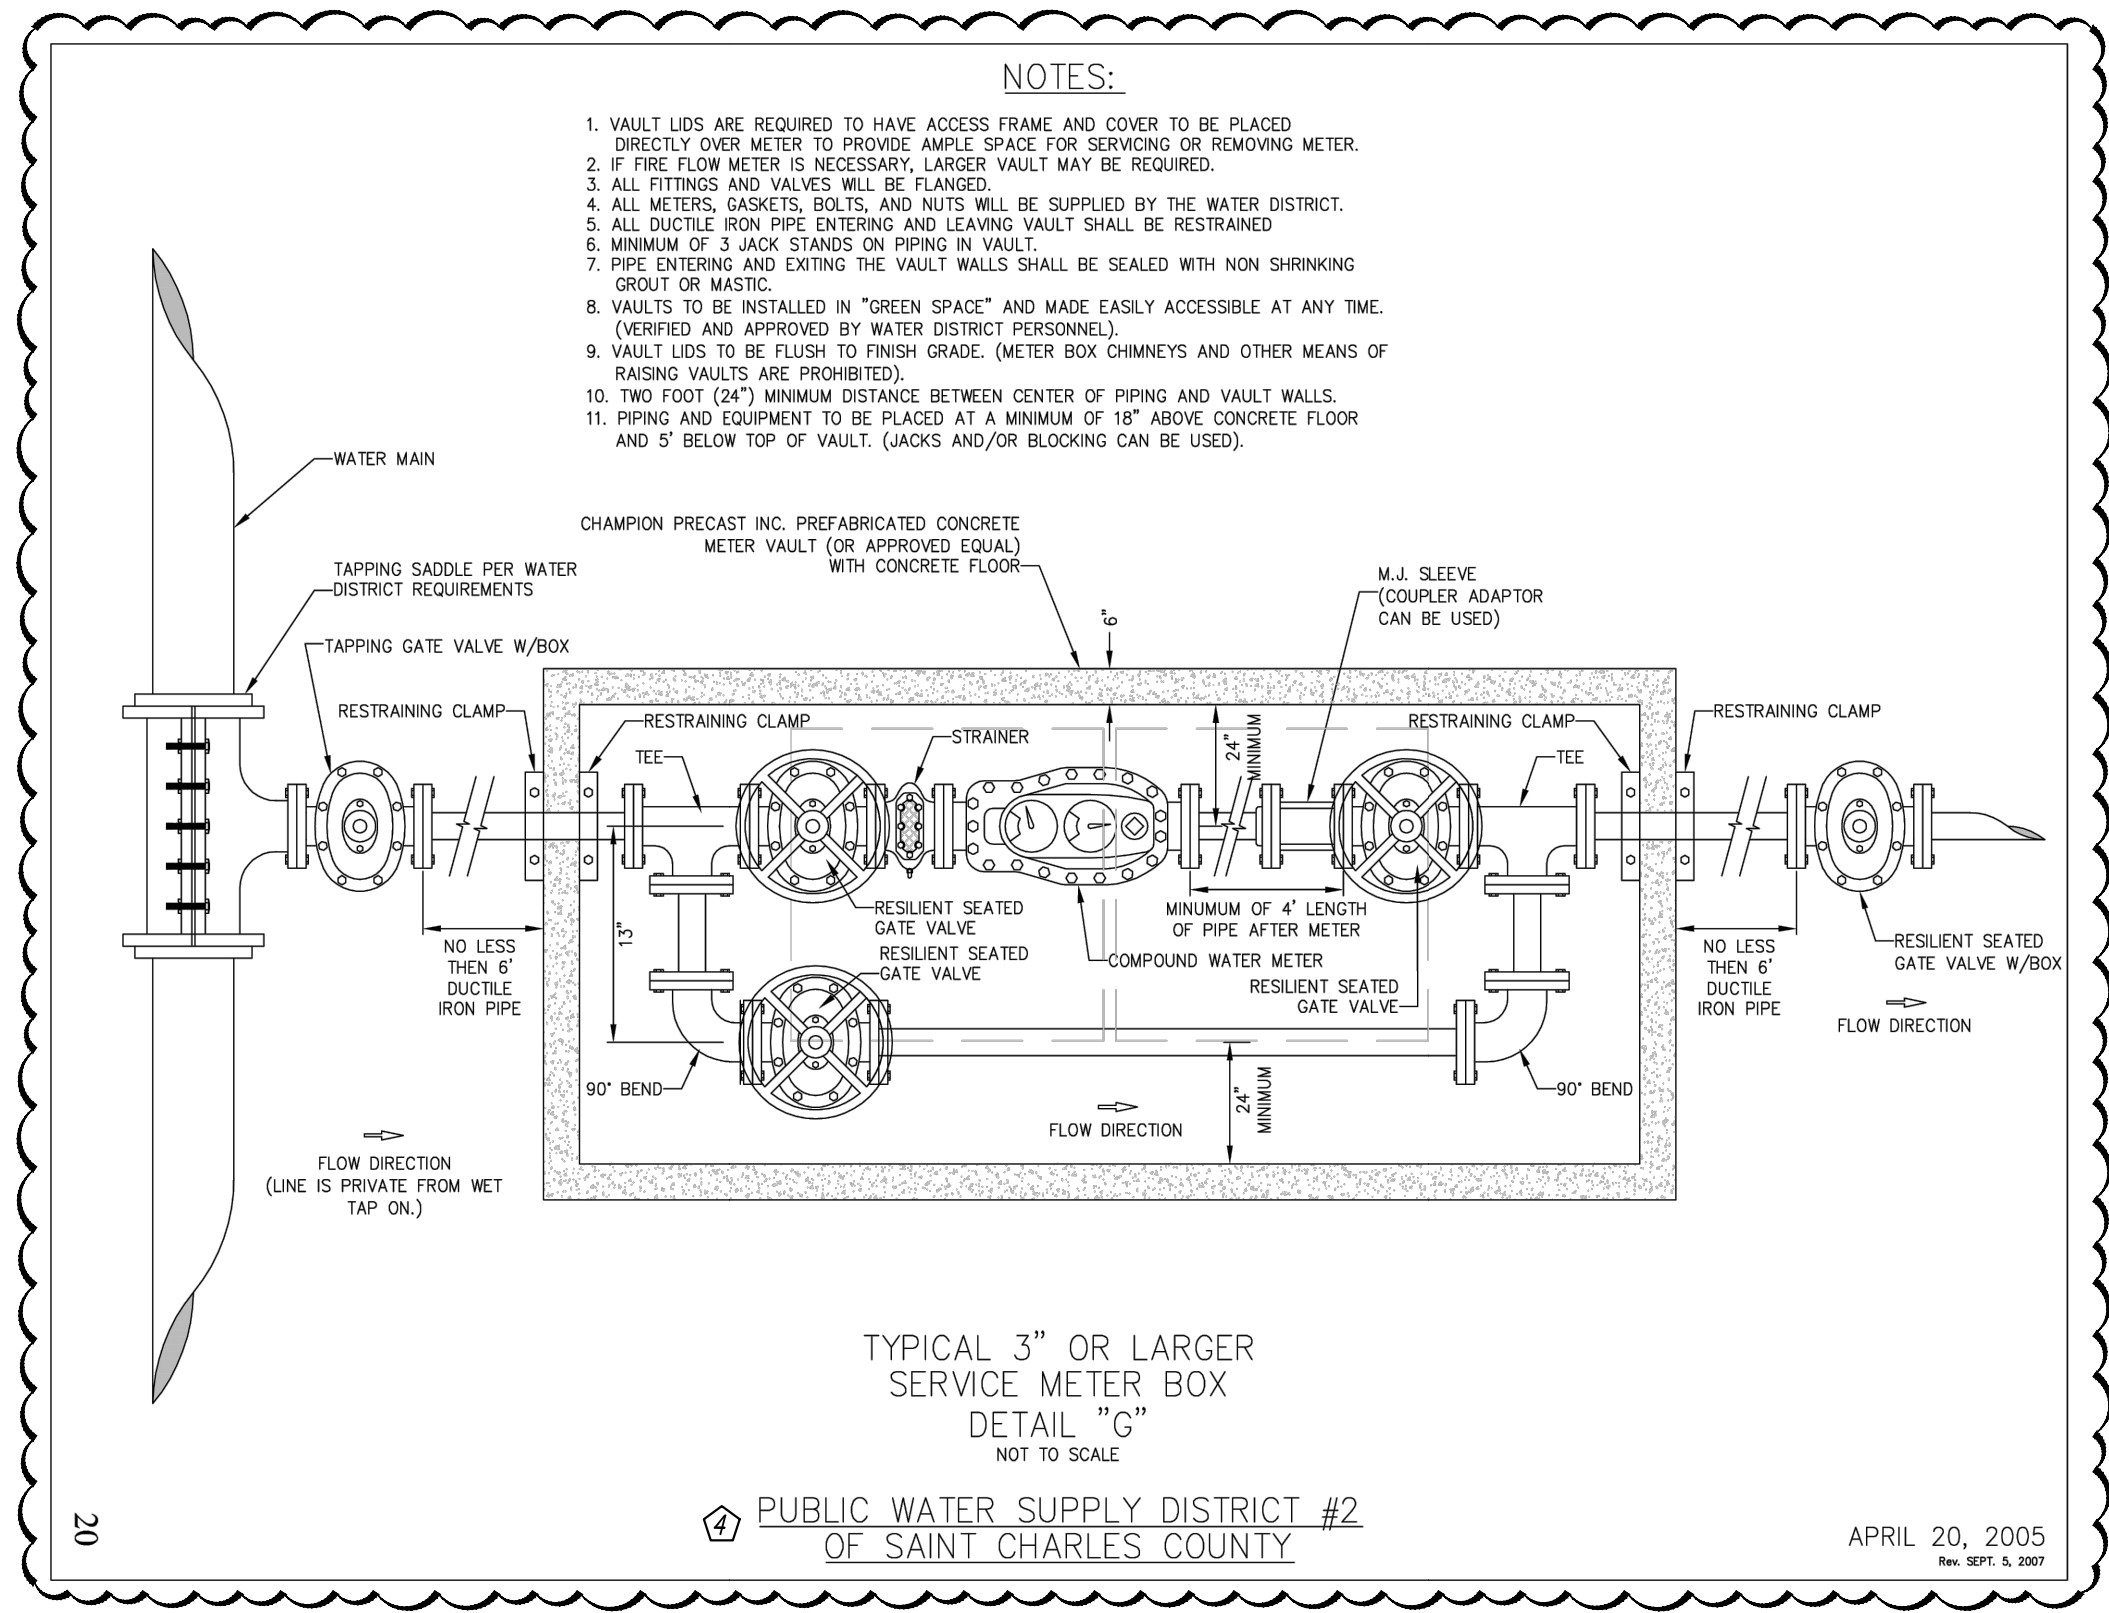

P:\GENERAL PROJECTS\15511-ES-MEADOWOOD-II-STEP PLAN\CAD\15511 COVER & DETAILS.DWG 1/5/2023