



Notes:
 1- Trees shall be of quality prescribed in crown observations and root observations details and specifications.
 2- See specifications for further requirements related to this detail.

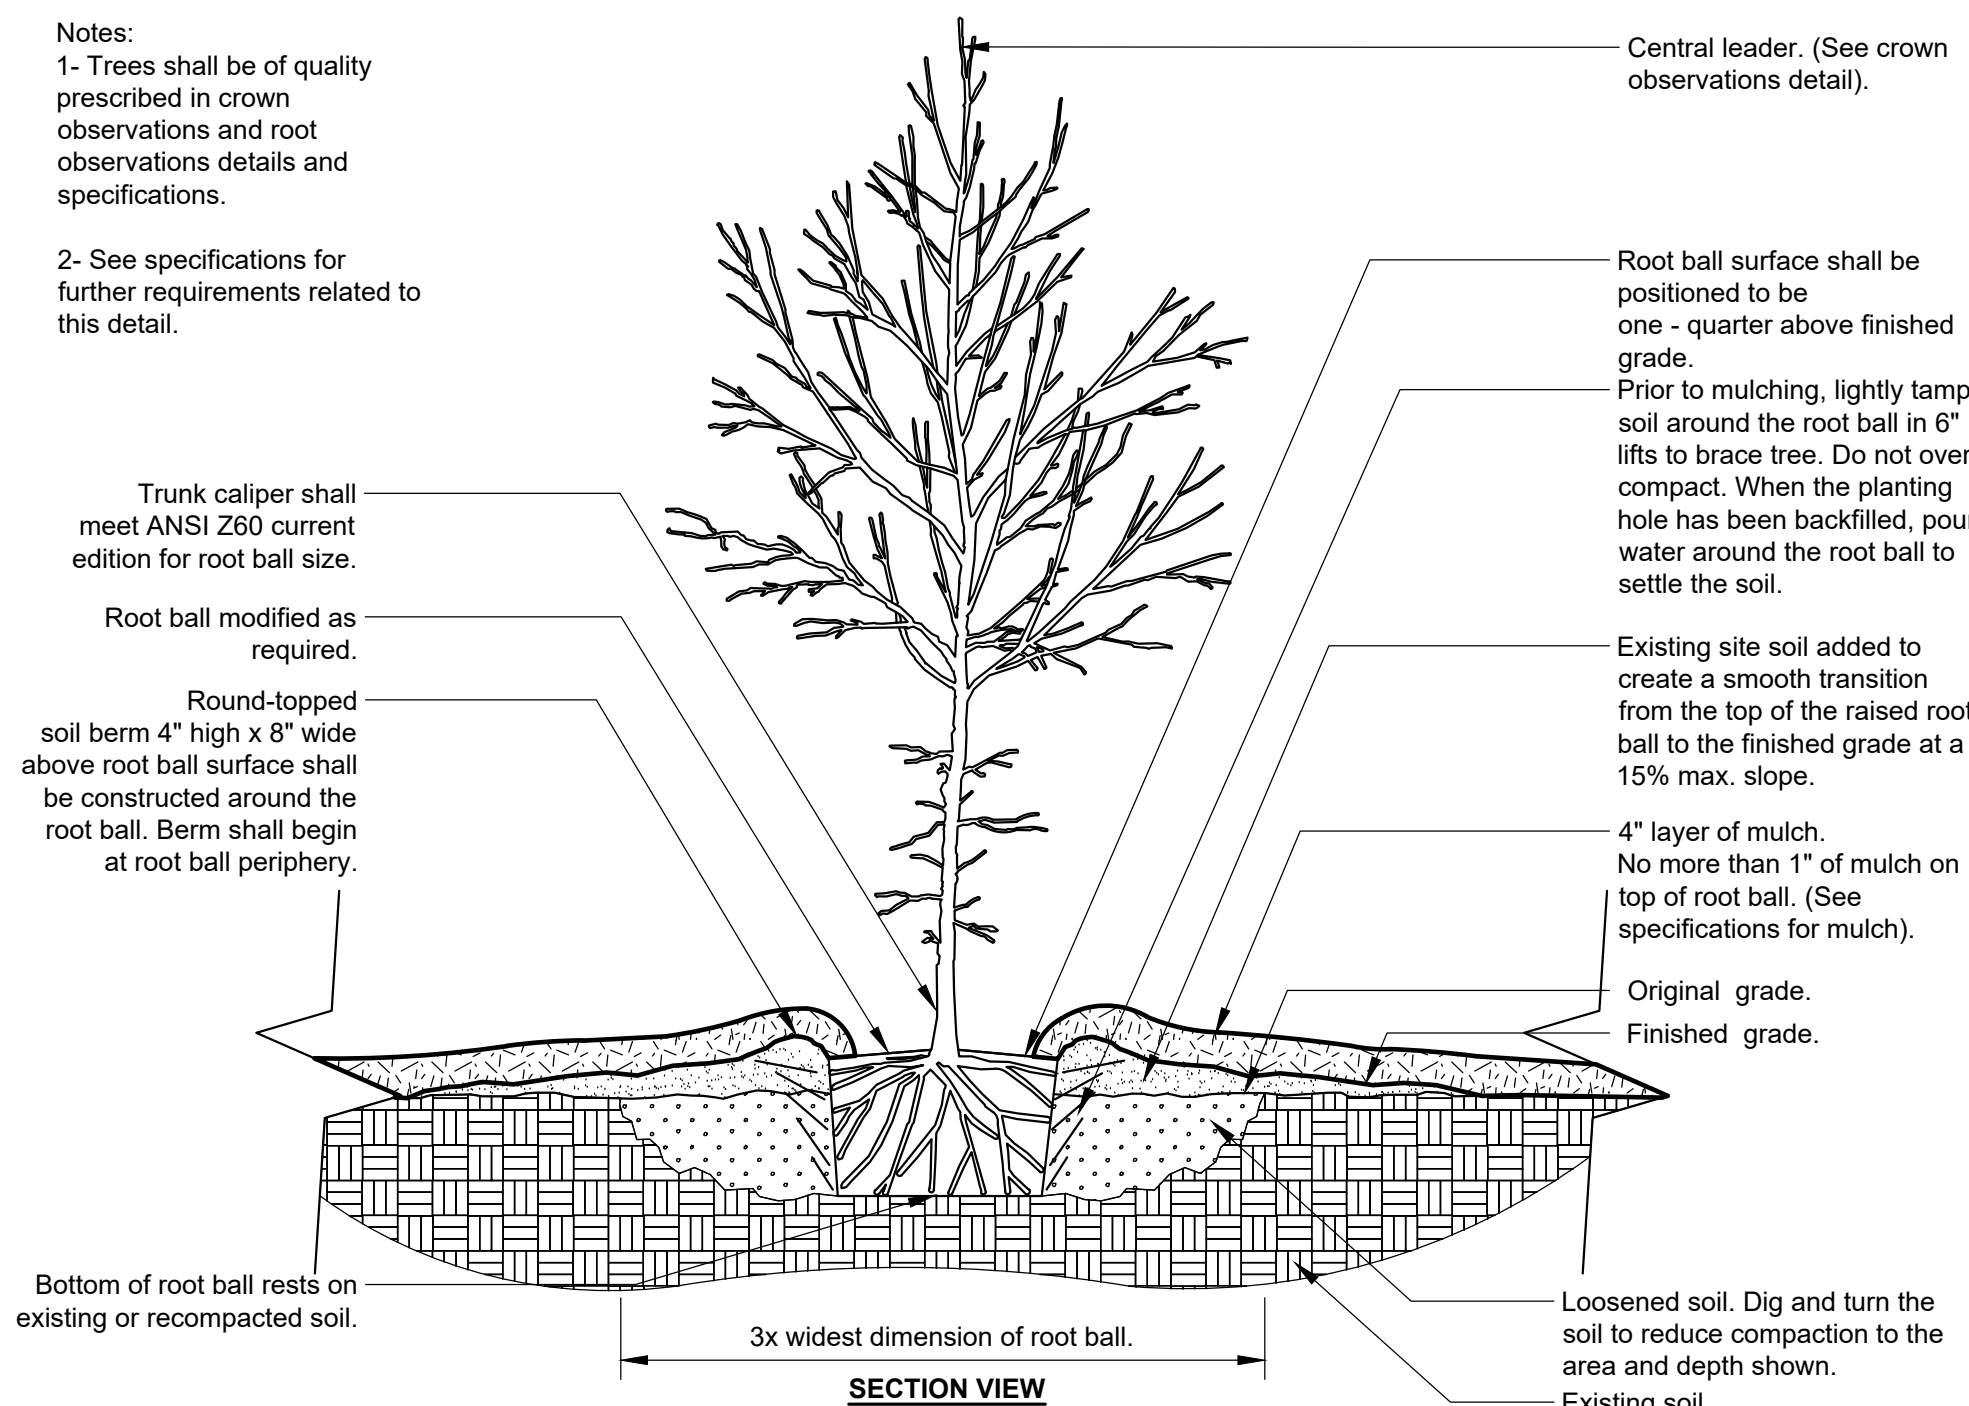


TREE IN POORLY DRAINED SOIL

URBAN TREE FOUNDATION © 2014
 OPEN SOURCE FREE TO USE

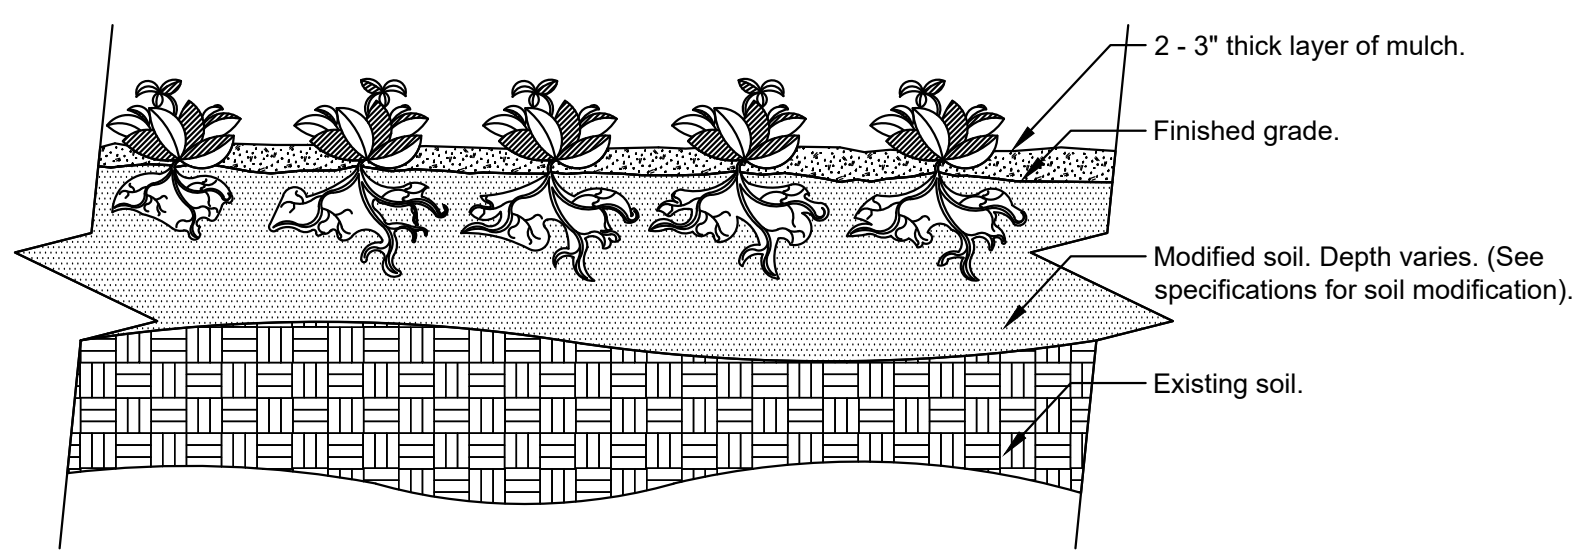

SECTION VIEW

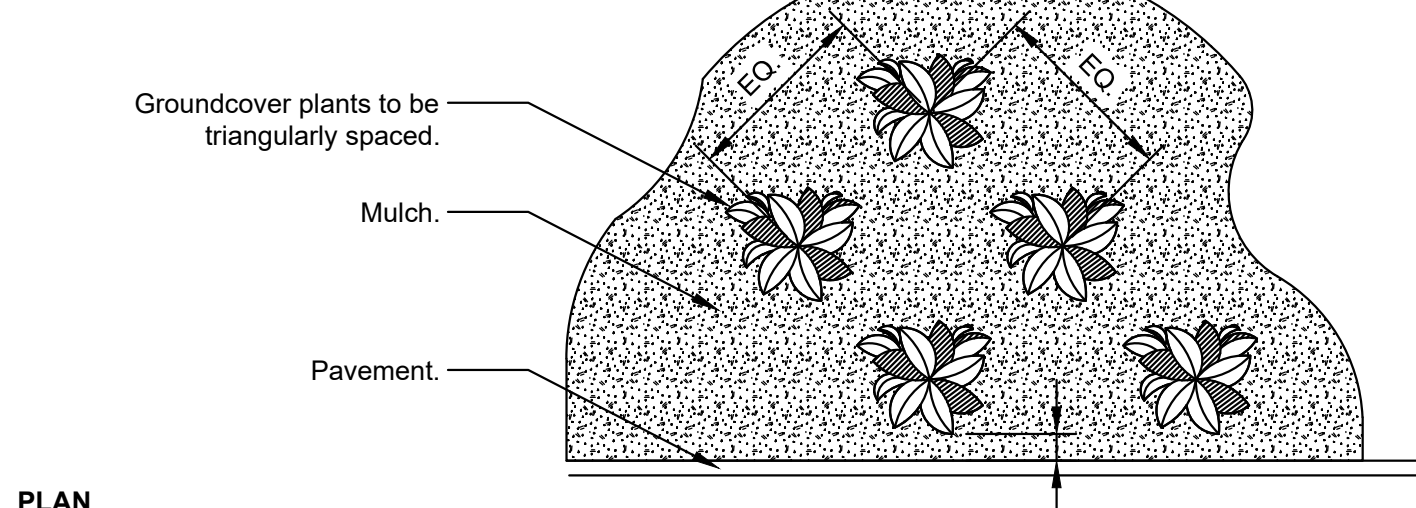


PLAN

Notes:
 1- See planting legend for groundcover species, size, and spacing dimension.
 2- Small roots (1/4" or less) that grow around, up, or down the root ball periphery are considered a normal condition in container production and are acceptable however they should be eliminated at the time of planting. Roots on the periphery can be removed at the time of planting. (See root ball shaving container detail).
 3- Settle soil around root ball of each groundcover prior to mulching.

GROUNDCOVER


URBAN TREE FOUNDATION © 2014
 OPEN SOURCE FREE TO USE

Notes:
 1- Trees shall be of quality prescribed in crown observations and root observations details and specifications.
 2- See specifications for further requirements related to this detail.

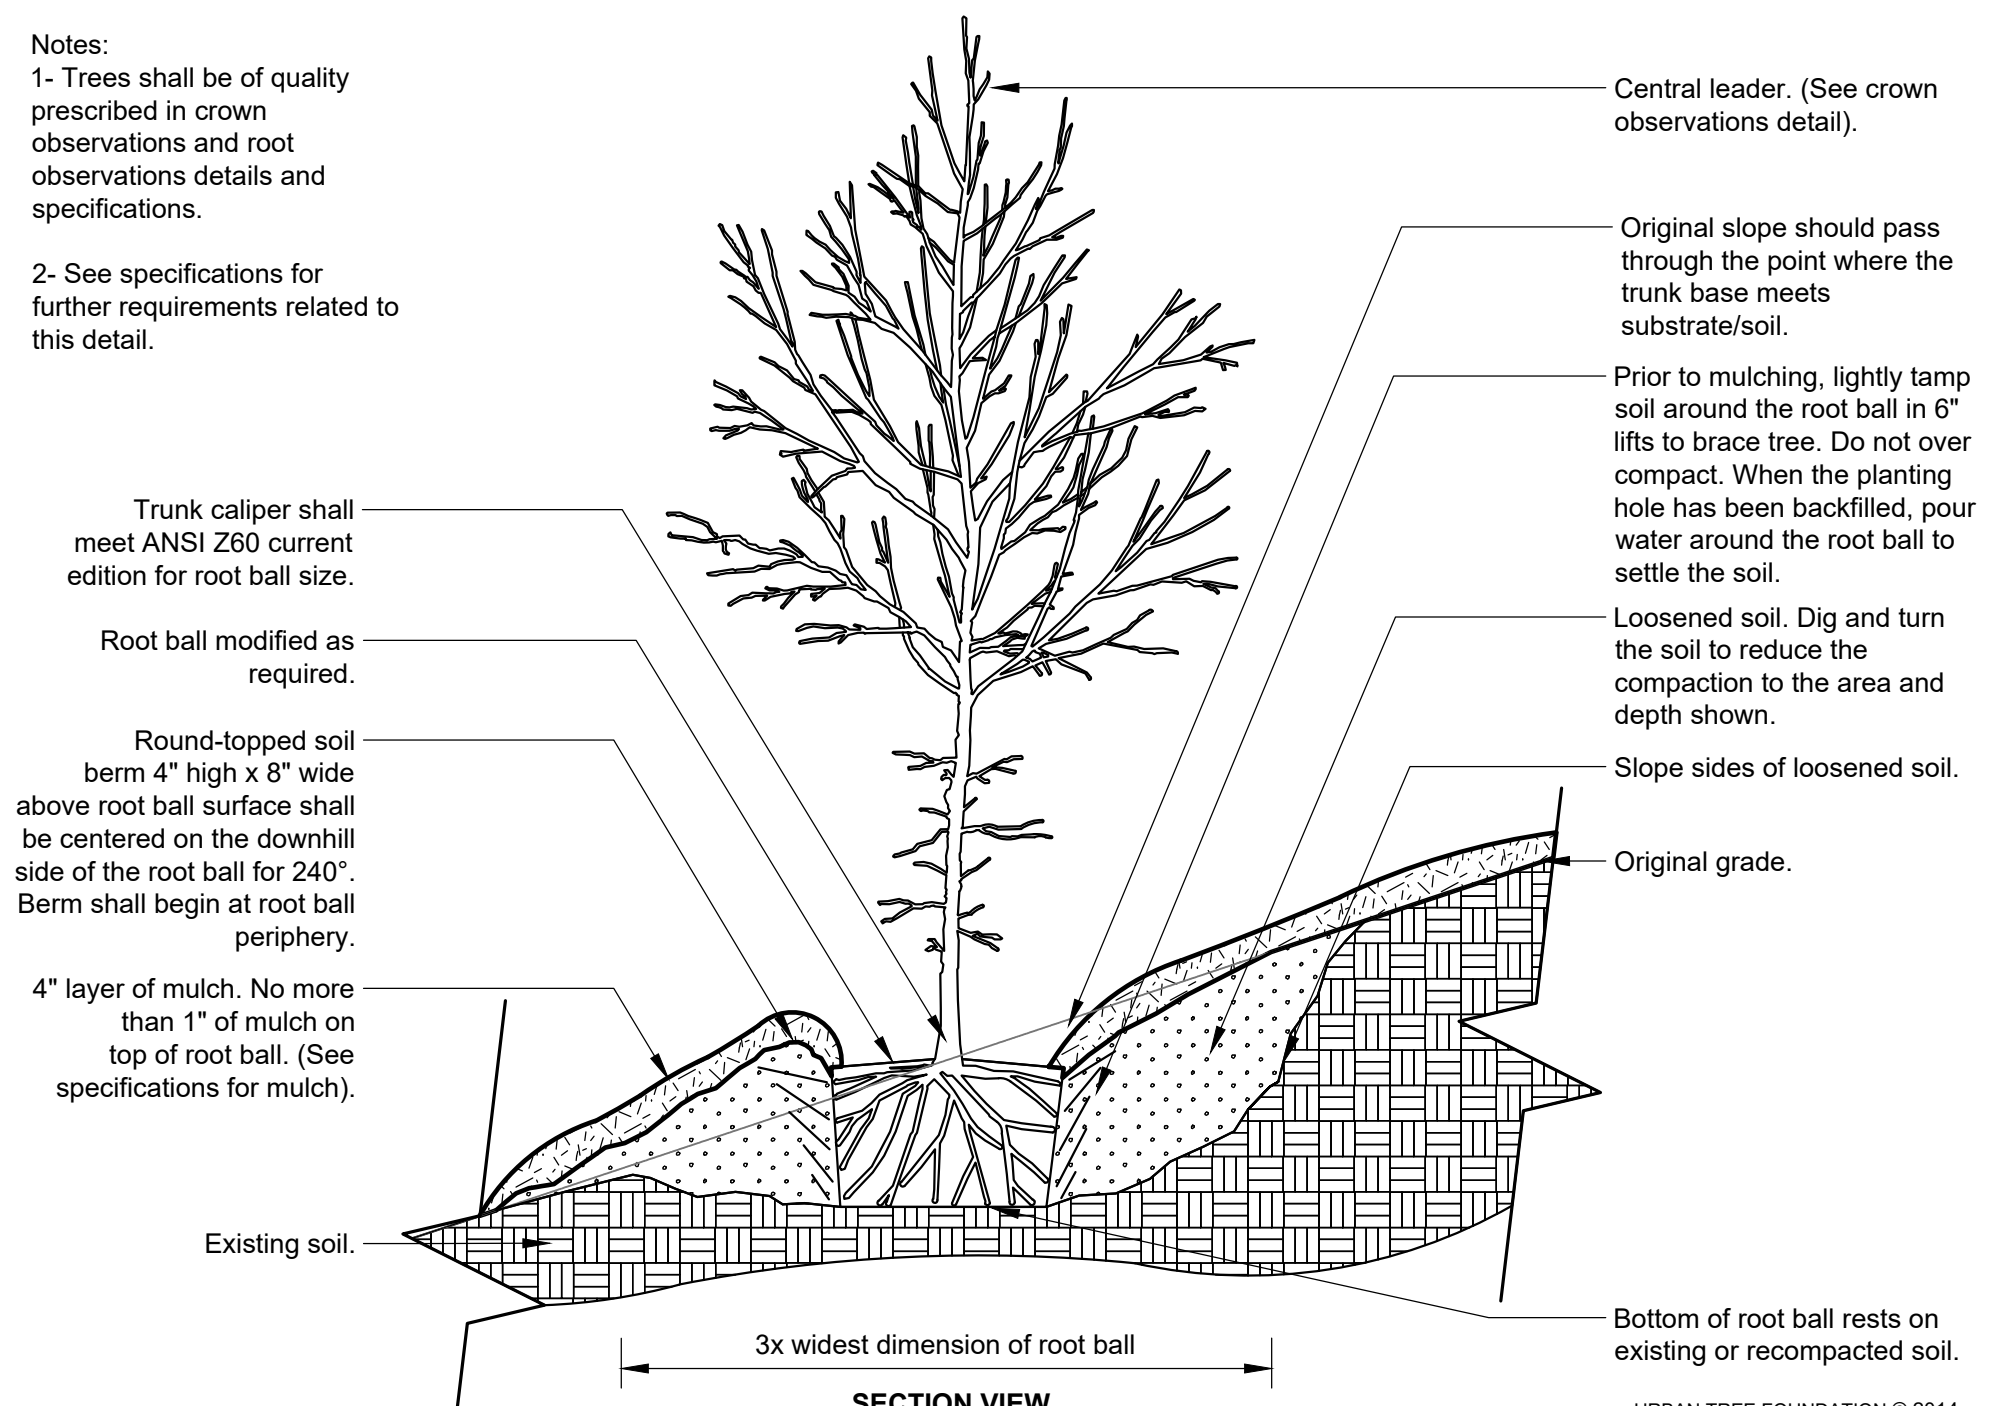

TREE ON SLOPE 5% (20:1) TO 50% (2:1) - UNMODIFIED SOIL


URBAN TREE FOUNDATION © 2014
 OPEN SOURCE FREE TO USE

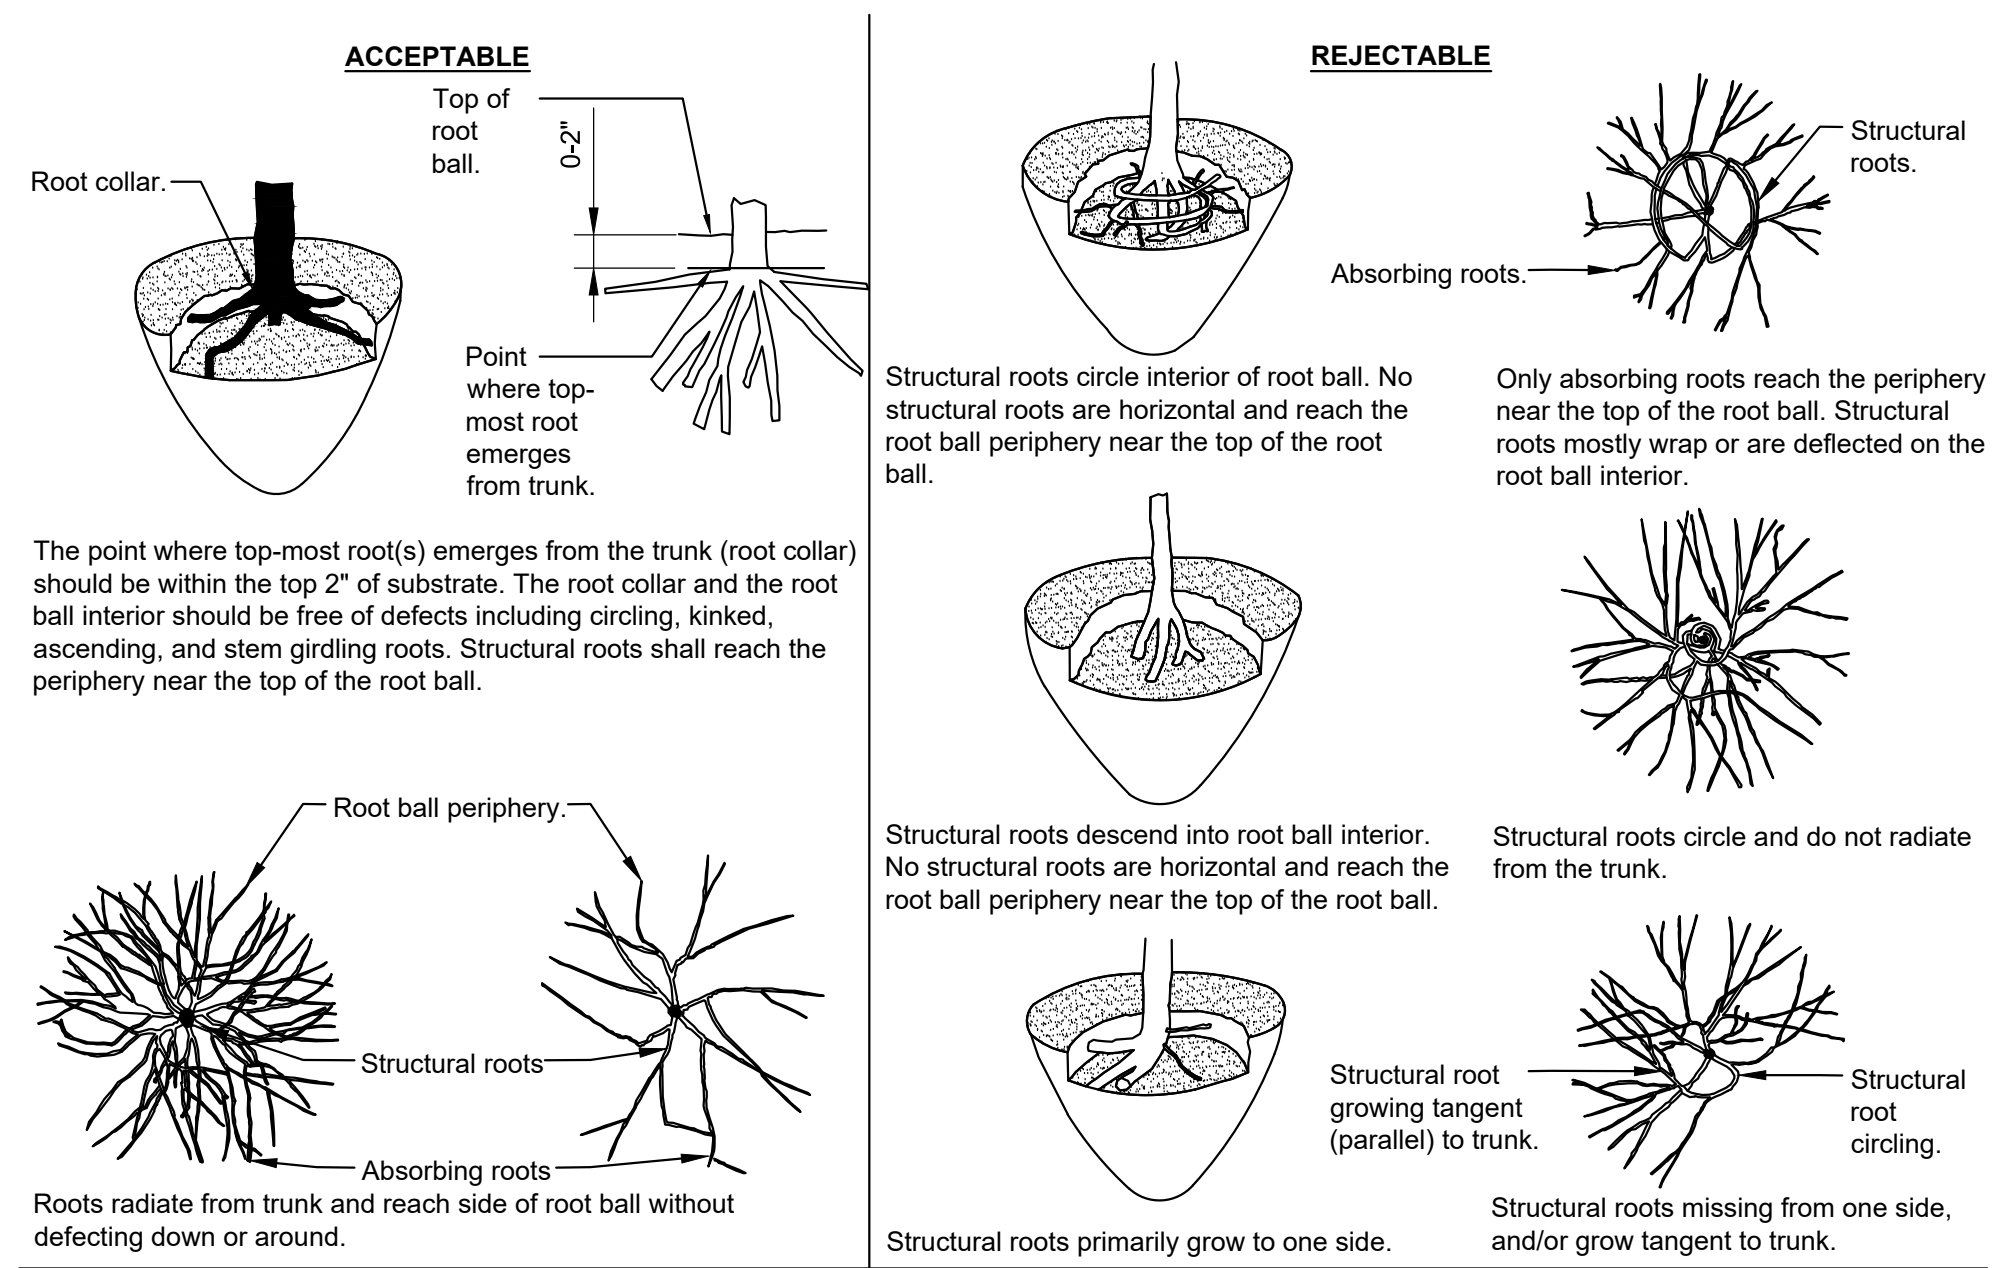

Notes:
 1- Observations of roots shall occur prior to acceptance. Roots and soil may be removed during the observation process; substrate/soil shall be replaced after the observations have been completed.
 2- See specifications for observation process and requirements.

ROOT OBSERVATIONS DETAIL - BALLED AND BURLAPPED

URBAN TREE FOUNDATION © 2014
 OPEN SOURCE FREE TO USE

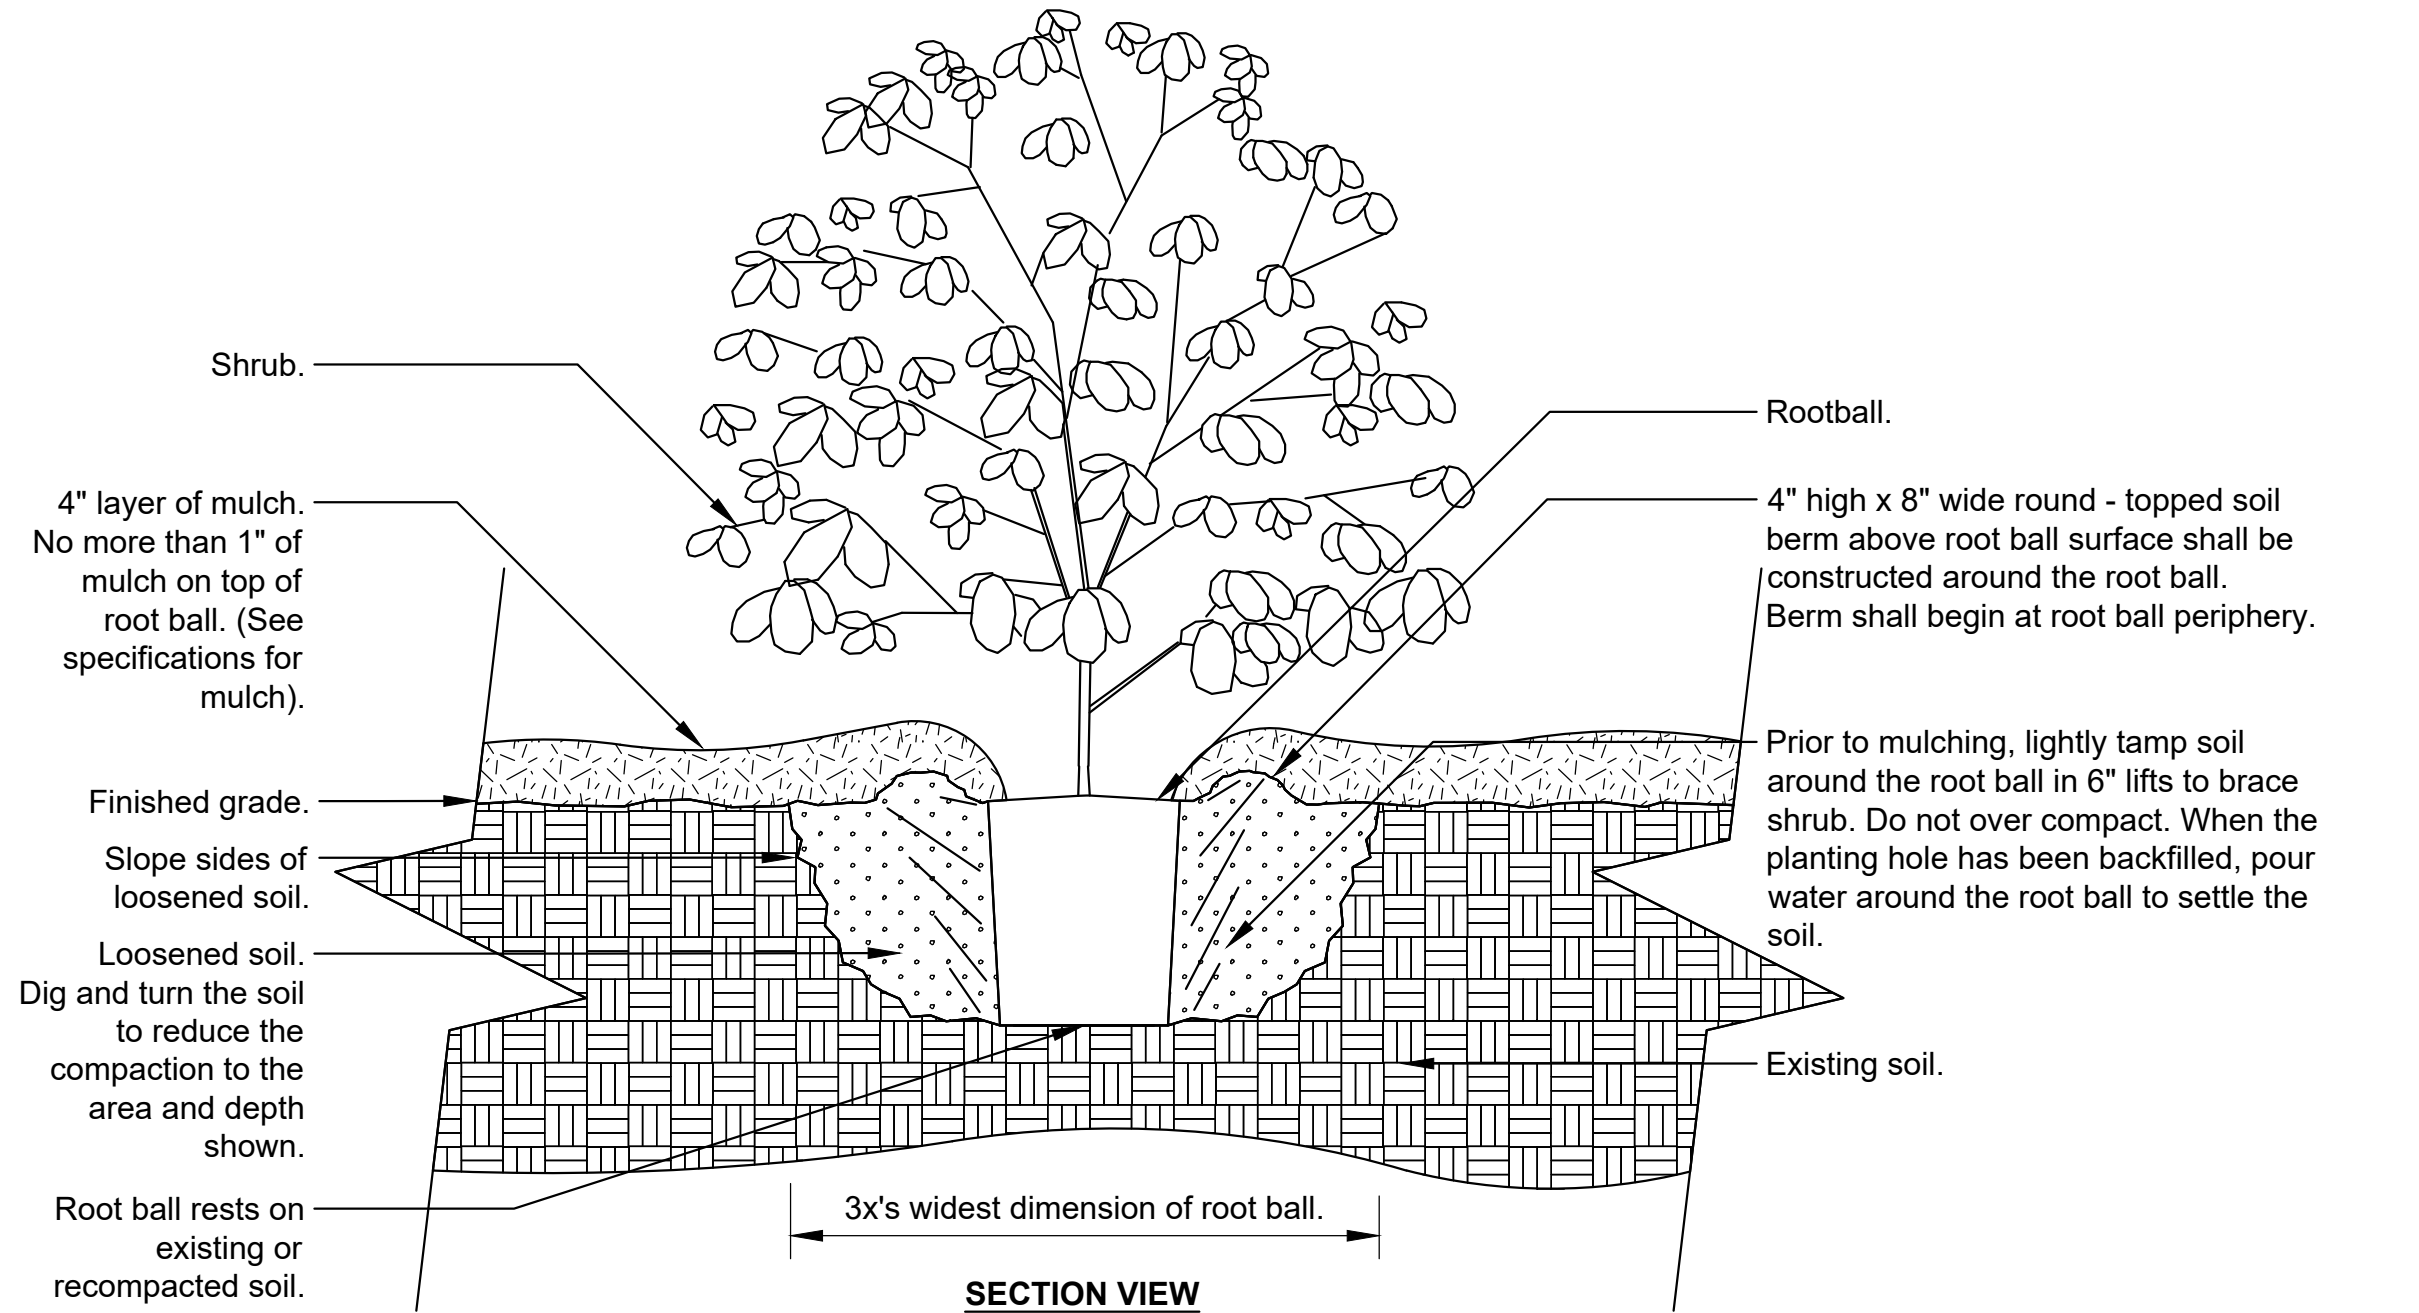

SHRUB - UNMODIFIED SOIL

URBAN TREE FOUNDATION © 2014
 OPEN SOURCE FREE TO USE

Notes:
 1- Shrubs shall be of quality prescribed in the root observations detail and specifications.
 2- See specifications for further requirements related to this detail.

P:\GENERAL PROJECTS\15511-ES-MEADOWOOD-III-STEP\LANDSCAPE PLAN.DWG 10/19/2022

7/27/2022
 STATE OF MISSOURI
 KELLY A. LOHSANDT
 PROFESSIONAL ENGINEER
 NUMBER PE-2021032813

Kelly A. Lohsandt

IF ORIGINAL SIGNATURE OR DIGITAL AUTHENTICATION IS NOT PRESENT THIS MEDIA SHOULD NOT BE CONSIDERED A CERTIFIED DOCUMENT.

Date
JULY 27, 2022

Revised

Design: KAL Drawn: BR

LANDSCAPE PLAN

Sheet

L1.04