


**A TREE PROTECTION PLAN**

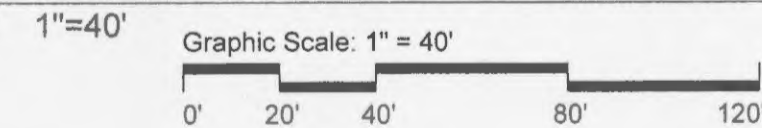



NOTIFY LANDSCAPE ARCHITECT IMMEDIATELY IN EVENTS OF DISCREPANCIES, OMISSIONS, AND/OR CONFLICTS IN THE DRAWINGS OR SPECIFICATIONS. THE CONTRACTOR IS NOT AUTHORIZED TO SCALE THE DRAWINGS. ALL QUESTIONS IN REFERENCE TO CONTRACT DOCUMENTS SHALL BE IMMEDIATELY DIRECTED TO THE LANDSCAPE ARCHITECT.

Call Before you DIG  
TOLL FREE  
1-800-344-7483  
MISSOURI ONE-CALL SYSTEM INC.  
MODOT (314) 340-4100


**TREE PROTECTION & PRESERVATION NOTES:**

- CLEARING LIMITS SHALL BE ROUGH STAKED BY CONTRACTOR IN ORDER TO FACILITATE LOCATION FOR TRENCHING AND FENCING INSTALLATION. LIMITS TO BE APPROVED BY LANDSCAPE ARCHITECT.
- NO CLEARING OR GRADING SHALL BEGIN IN AREAS WHERE TREE TREATMENT AND PRESERVATION MEASURES HAVE NOT BEEN COMPLETED.
- THE SEQUENCE OF TREE TREATMENT AND PRESERVATION MEASURES SHALL BE:
  - TREE PROTECTION FENCING
  - SIGN INSTALLATION
  - ROOT PRUNING TRENCHING
  - TREE PRUNING
- ALL TREATMENT AND PRESERVATION MEASURES SHALL BE DIRECTED IN THE FIELD BY THE PROJECT LANDSCAPE ARCHITECT OR "TREE PROTECTION SUPERVISOR."
- TREE PROTECTION FENCING SHALL BE MAINTAINED AND REPAIRED BY THE CONTRACTOR FOR THE DURATION OF CONSTRUCTION. ONCE APPROVED BY THE LANDSCAPE ARCHITECT, THE FENCE SHALL NOT BE ALTERED WITHOUT PRIOR APPROVAL BY THE LANDSCAPE ARCHITECT.
- ACCESS TO FENCED AREAS BY EQUIPMENT, MATERIALS, OR INDIVIDUALS THAT MAY CAUSE HARM TO THE PROTECTED TREES WILL ONLY BE PERMITTED WITH THE PRIOR APPROVAL OF THE LANDSCAPE ARCHITECT.
- TREES, SHRUBS, OR UNDERGROWTH SHALL BE REMOVED FROM PROTECTED AREAS ONLY WHEN NECESSARY AND SHALL BE PERFORMED WITH HAND TOOLS ONLY.
- ATTACHMENT OF SIGNAGE, FENCING, ETC. TO ANY TREE TO BE SAVED IS PROHIBITED.
- AFTER CONSTRUCTION, ALL TEMPORARY BARRIERS, FENCING, DEBRIS, ETC. SHALL BE REMOVED FROM THE SITE BY THE CONTRACTOR.

**LEGEND**

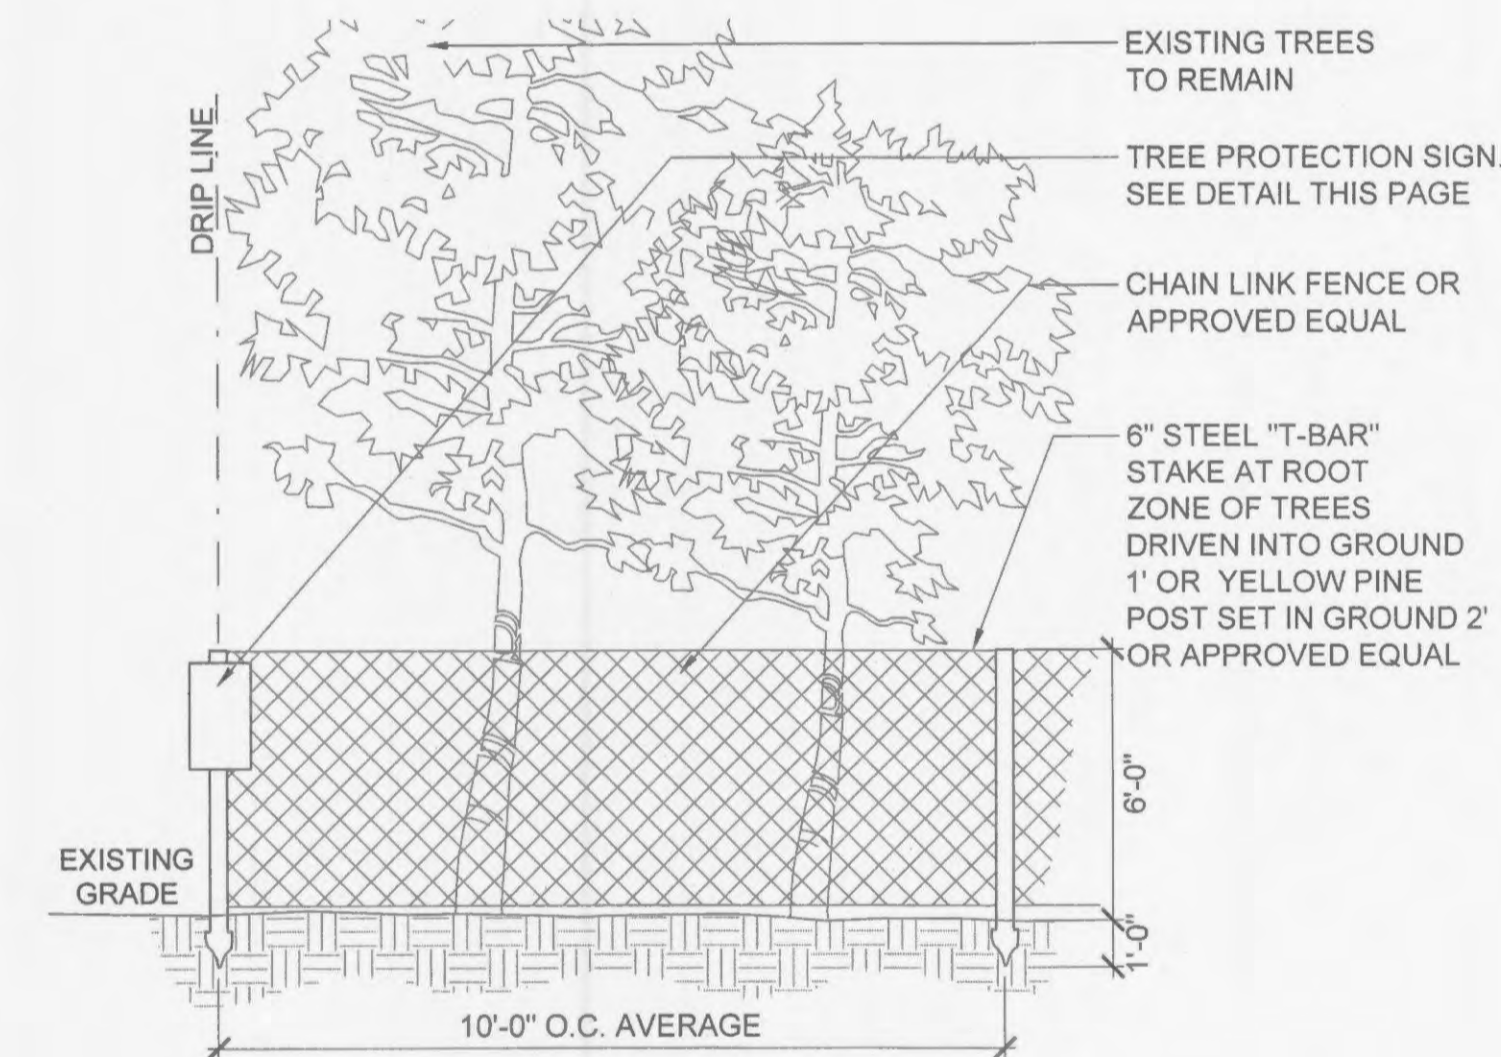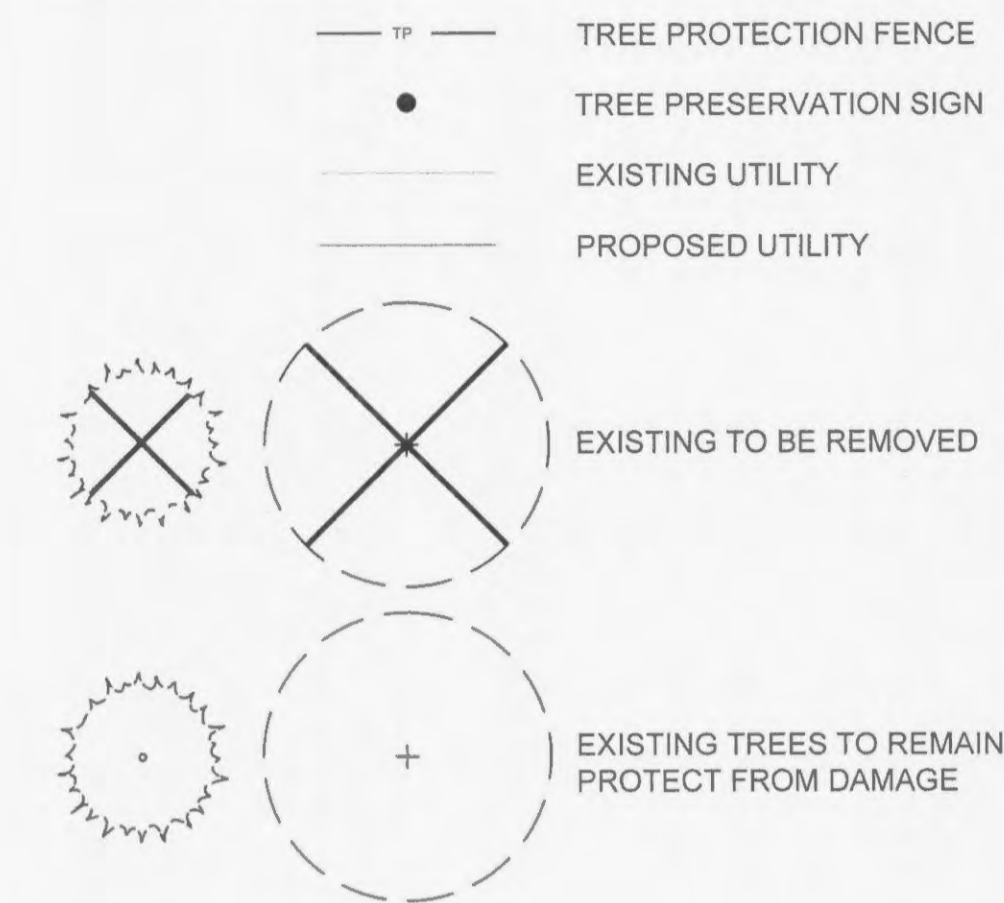

**C TYPICAL TREE PROTECTION**  
N.T.S.

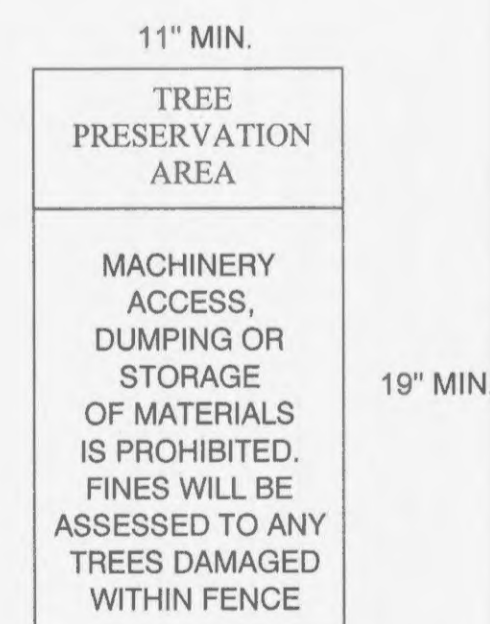

**B TREE PROTECTION SIGN**  
N.T.S.

- NOTES:
- TYPE SIZE SHOULD BE NO SMALLER THAN 48 PT. (1/2" HT.)
  - SIMILAR SIGNS REQUESTING SUBCONTRACTOR COOPERATION AND COMPLIANCE WITH TREE PROTECTION STANDARDS ARE RECOMMENDED AT THE SITE ENTRANCE.
  - SIGNS SHOULD BE PLACED AT A DISTANCE NOT TO EXCEED 50'.

No.	Date	Revision
-	10/5/12	Design Development
-	-	-
-	-	-
-	-	-

City of O'Fallon Standard Commercial Notes and Details - June 2010

**MERCY CLINIC - WINGHAVEN BLVD.**  
O'Fallon, Missouri 63366

7722 BIG BEND BLVD.  
SAINT LOUIS, MO 63119  
PHONE 314.644.6700  
FAX 314.644.6378

**DESIGN BUILD LANDSCAPE DESIGN DEVELOPMENT DOCUMENTATION**

**Mercy**  
1510-153209-0521  
SMS# JOB NUMBER:  
DATE: 2012-10-05  
SCALE: NOTED

**TREE PROTECTION PLAN**

P+Z No. 983162  
Approved Sept. 6, 2012  
Page No.

**L0-1.1**