


LEGEND

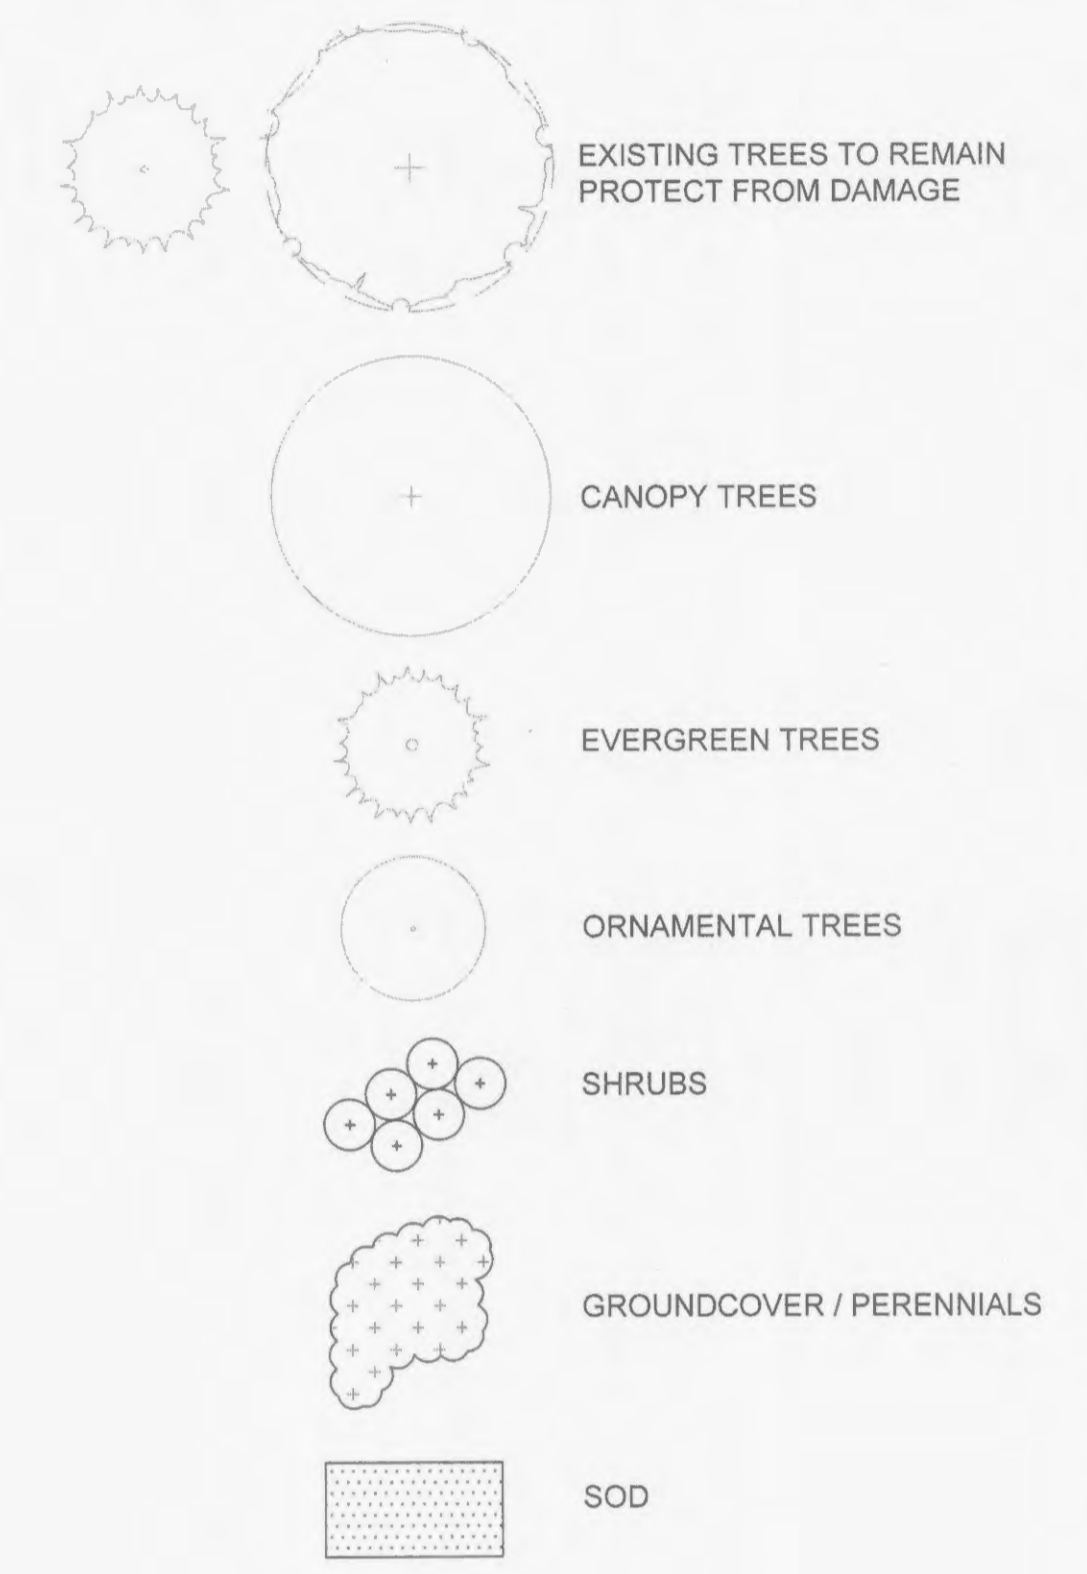

MERCY WINGHAVEN PLANTING SCHEDULE

KEY	QTY.	SCIENTIFIC NAME	COMMON NAME
SHRUBS			
CE		Calliandra dichomata 'Early Amethyst'	'Early Amethyst' Beautyberry
HL		Hydrangea paniculata 'Limelight'	'Limelight' Panicle Hydrangea
HH		Hypericum 'Hidcote'	'Hidcote' St. John's Wort
HS		Hibiscus moscheutos 'Disco Belle Pink'	'Disco Belle Pink' Hardy Hibiscus
HV		Hamamelis vernalis 'Christmas Cheer'	'Christmas Cheer' Vernal Witchhazel
IJ		Ilex verticillata 'Jim Dandy'	'Jim Dandy' Winterberry
IR		Ilex verticillata 'Red Sprite'	'Red Sprite' Winterberry
IV		Itea virginica 'Little Henry'	'Little Henry' Sweet Spire
JG		Juniperus virginiana 'Grey Owl'	Grey Owl Juniper
JT		Juniperus virginiana 'Taylor'	'Taylor' Juniper
MP		Myrica pensylvanica	Northern Bayberry
RG		Rhus aromatica 'Gro-low'	'Gro-low' Sumac
PERENNIALS & GRASSES			
AS		Anemone hupehensis 'Short Stack'	'Short Stack' Bluestars
AV		Anemone hupehensis 'September Charm'	'Sept. Charm' Anemone
CN		Carex nigra	Black Sedge
CY		Caryopteris x clandonensis 'Longwood Blue'	'Longwood Blue' Bluebeard
IS		Iris siberica 'Caesar's Brother'	'Caesar's Brother' Siberian Iris
LS		Liriodendron tulipifera	Creeping Lilyturf
PA		Perovskia atriplicifolia 'Little Spire'	'Little Spire' Russian Sage
PV		Panicum virgatum 'Cheyenne Sky'	'Cheyenne Sky' Switch Grass
SH		Rudbeckia fulgida	Black Eyed Susan
		Sporobolus heterolepis	Prairie Dropseed
SOD			
		Festuca species	Turf Type Tall Fescue

MERCY CLINIC - WINGHAVEN BLVD.
O'Fallon, Missouri 63366



DESIGN BUILD LANDSCAPE DESIGN DEVELOPMENT DOCUMENTATION

Mercy
SMIS JOB NUMBER: 1510-153209-0521

Developer / Owner information:
TEA PROPERTIES MISSOURI, LLC
NAME: 600 WASHINGTON AVENUE, 15TH FLOOR
ADDRESS: ST. LOUIS, MO 63101-1313
CONTACT: ELIZABETH A. MURPHY, C/O SANDBERG
PHONE: (314) 446-4262
FAX: (314) 241-7604
E-MAIL: emurphy@sandbergphoenix.com

DATE: 2012-10-05
SCALE: NOTED

UNDERSTORY PLANTING PLAN


P+Z No. 983162
Approved Sept. 6, 2012
Page No.

L2-2.1

A UNDERSTORY PLANTING PLAN

1"=40'
Call Before You DIG
TOLL FREE
1-800-344-7483
MISSOURI ONE-CALL SYSTEM INC.
MODOT (314) 340-4100

NOTIFY LANDSCAPE ARCHITECT IMMEDIATELY IN EVENTS OF DISCREPANCIES, OMISSIONS, AND/OR CONFLICTS IN THE DRAWINGS OR SPECIFICATIONS. THE CONTRACTOR IS NOT AUTHORIZED TO SCALE THE DRAWINGS. ALL QUESTIONS IN REFERENCE TO CONTRACT DOCUMENTS SHALL BE IMMEDIATELY DIRECTED TO THE LANDSCAPE ARCHITECT.

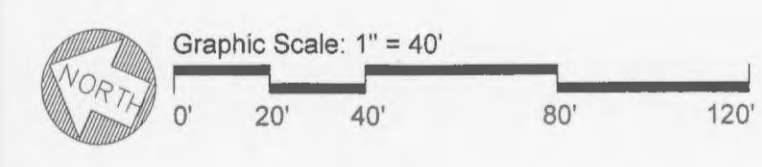

No.	Date	Revision
-	10/5/12	Design Development
-	-	-
-	-	-
-	-	-