

STRIPING


TION

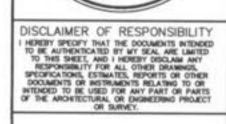

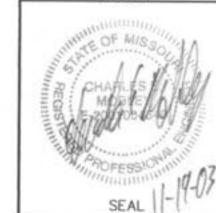

DESIGNED: ERB CHECKED: ____CEM___ DATE: ____11/7/03 PROJECT NO.: ___00-034

> SHEET 13 OF 33

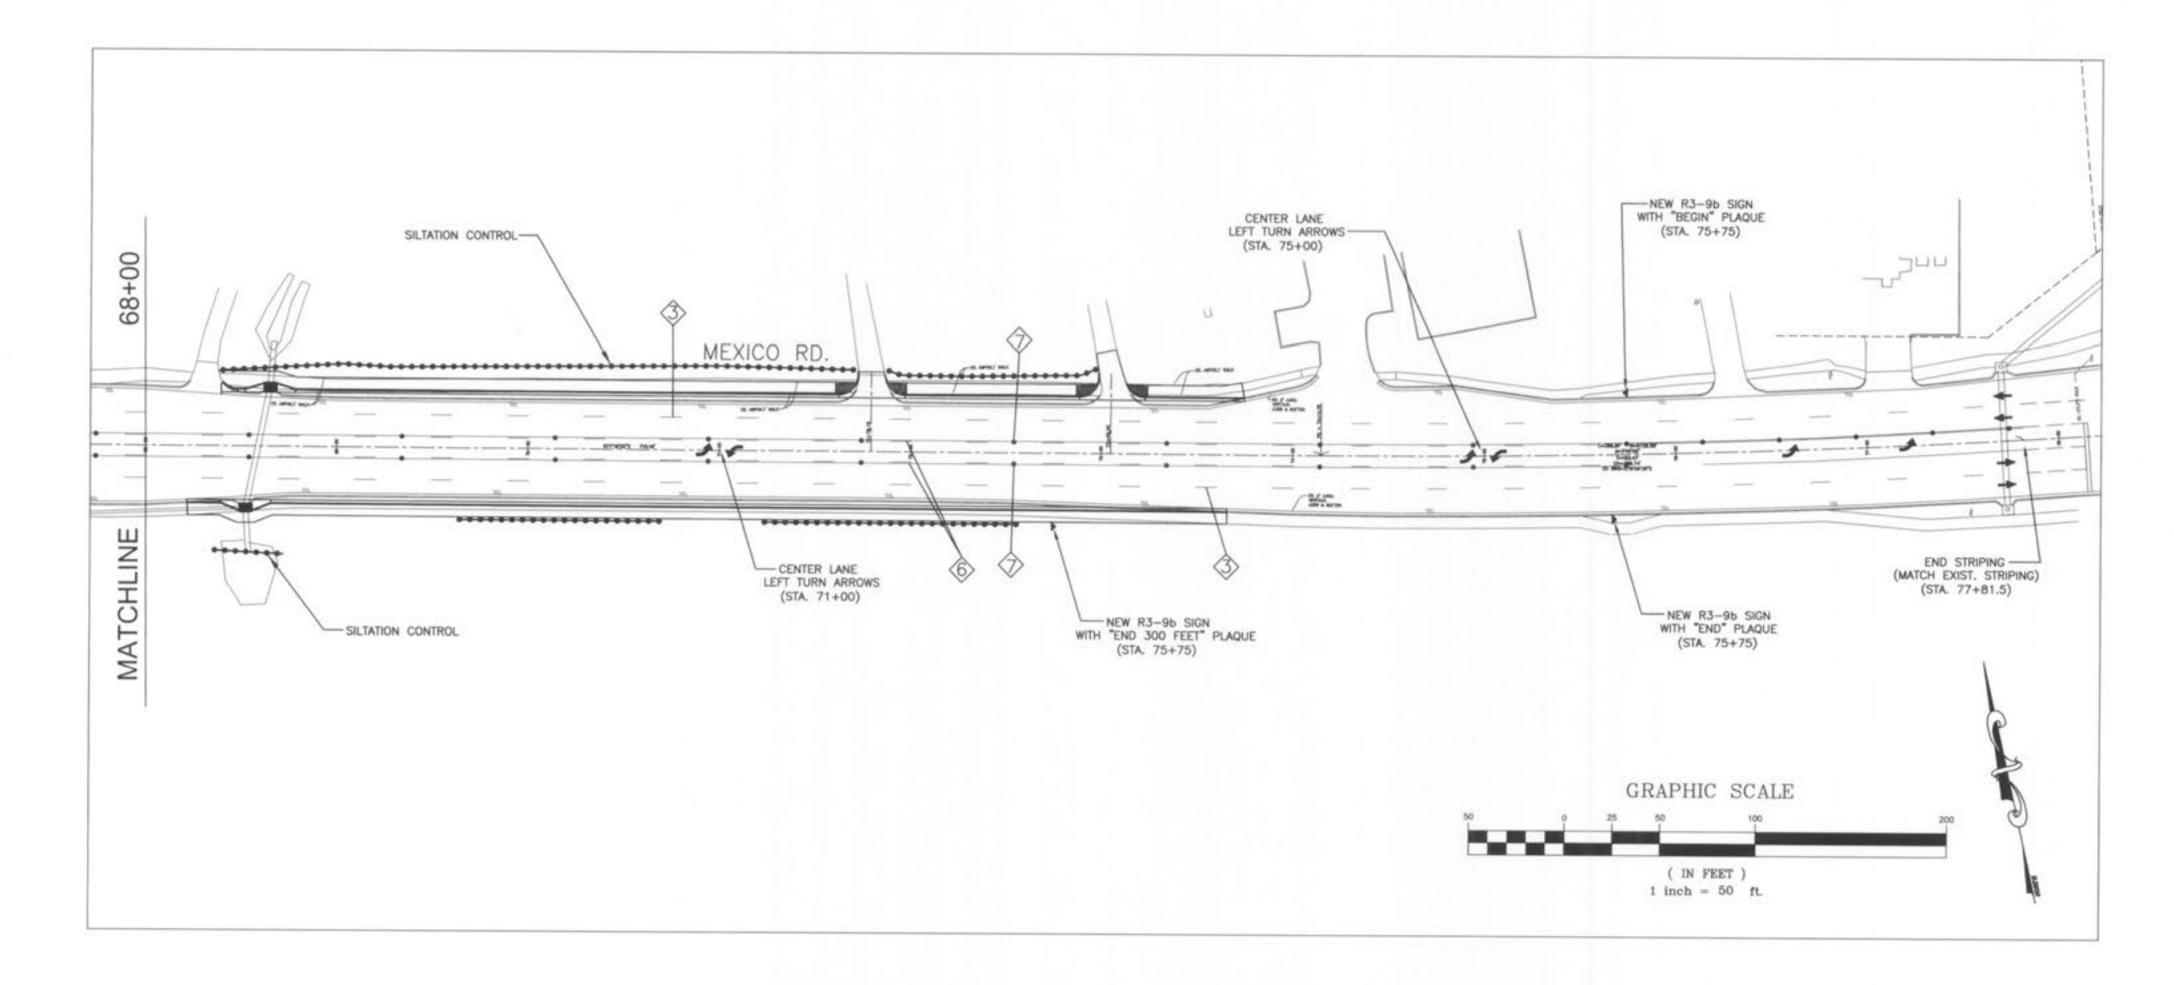

DITCH CHECK

STRAW BALES

• • • EROSION CONTROL FENCE

12" WHITE STRIPE

2 4" WHITE STRIPE 3 4" DASHED WHITE STRIPE

4 6" WHITE STRIPE

5 4" DOUBLE YELLOW STRIPE

6 4" YELLOW STRIPE W/ 4" DASHED YELLOW STRIPE

RAISED SNOWPLOWABLE PAVEMENT MARKERS: O BI-DIRECTIONAL AMBER RAISED SNOWPLOWABLE PAVEMENT MARKERS 80' DISTANCE FOR DASHED YELLOW 40' DISTANCE FOR SOLID YELLOW



(BY OTHERS)



CENTER

R3-9b (BY OTHERS)



(BY OTHERS)

1. ALL EROSION CONTROL MEASURES SHALL BE IN ACCORDANCE WITH MISSOURI DEPARTMENT OF NATURAL RESOURCES STANDARDS AND CITY OF O'FALLON STANDARDS.

- 2. EROSION CONTROL SHALL BE AS APPROVED BY ENGINEER.
- 3. ADDITIONAL EROSION CONTROL MEASURES MAY BE REQUIRED, AS DIRECTED BY ENGINEER.
- 4. EXISTING SIGNS REMOVED SHALL BE REINSTALLED BY CITY OF O'FALLON.