




Typical Section for Widening

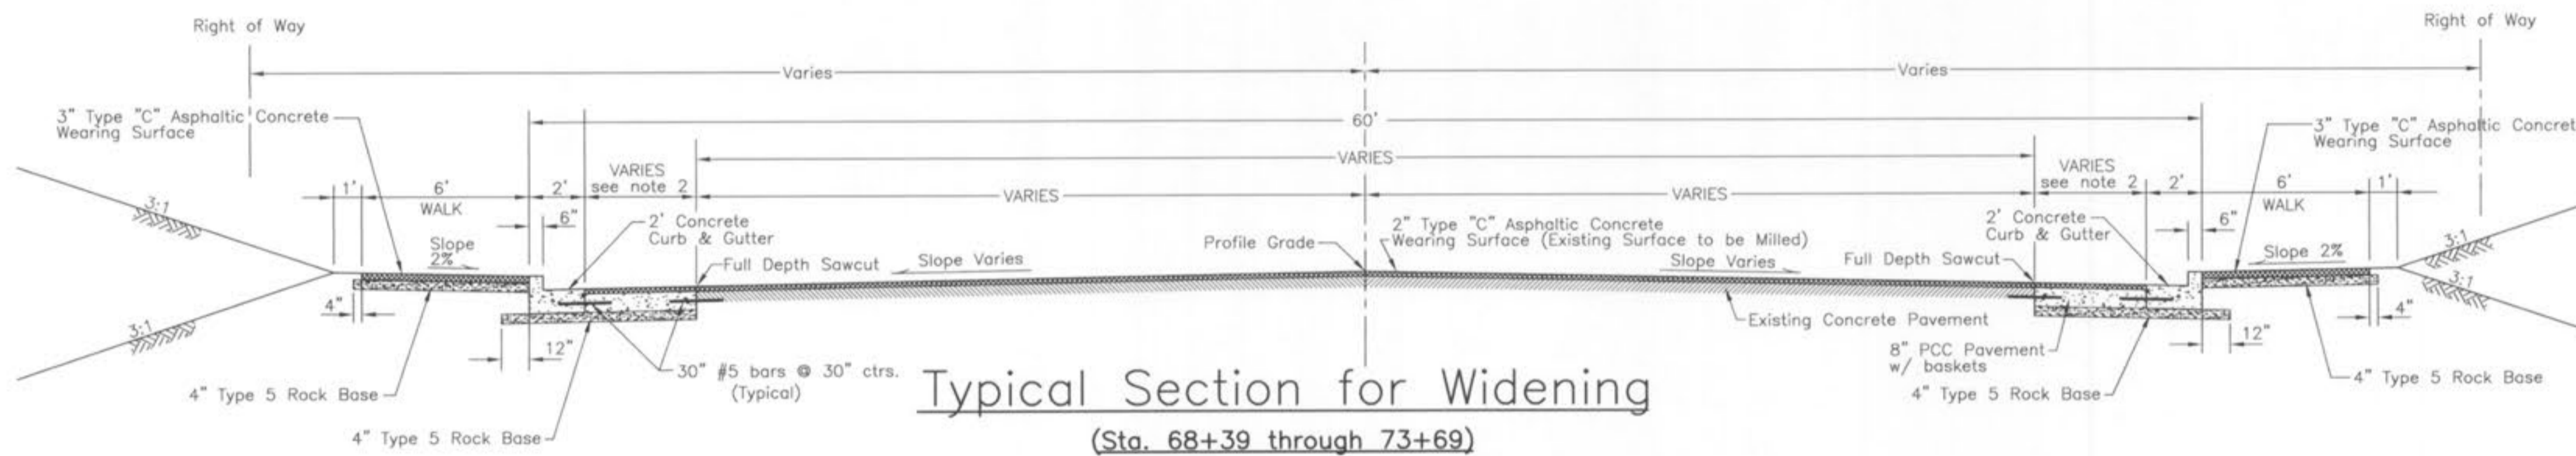

Typical Section for Widening  
(Sta. 68+39 through 73+69)

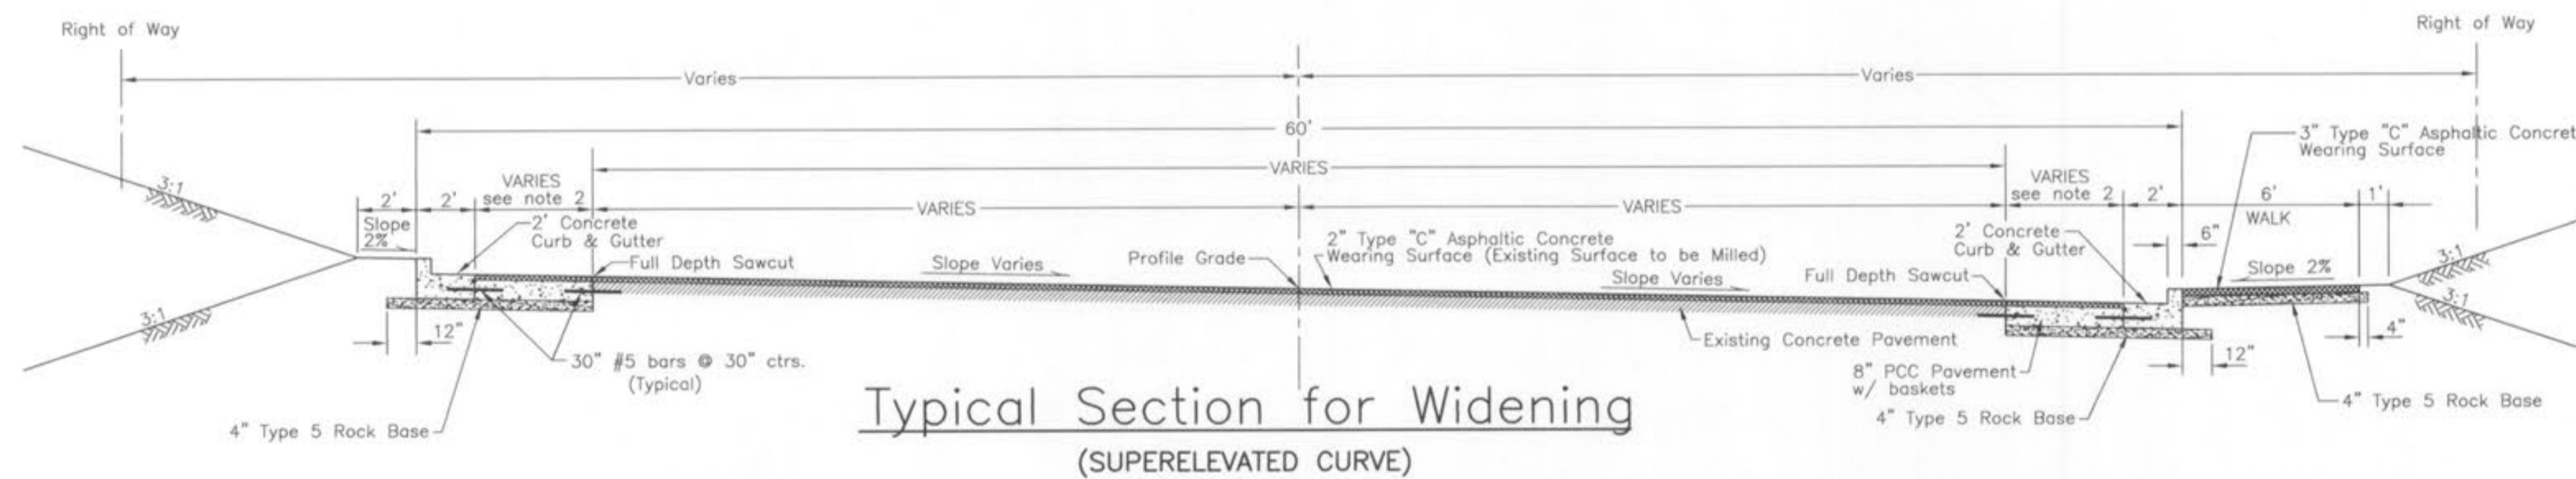

Typical Section for Widening  
(SUPERELEVATED CURVE)

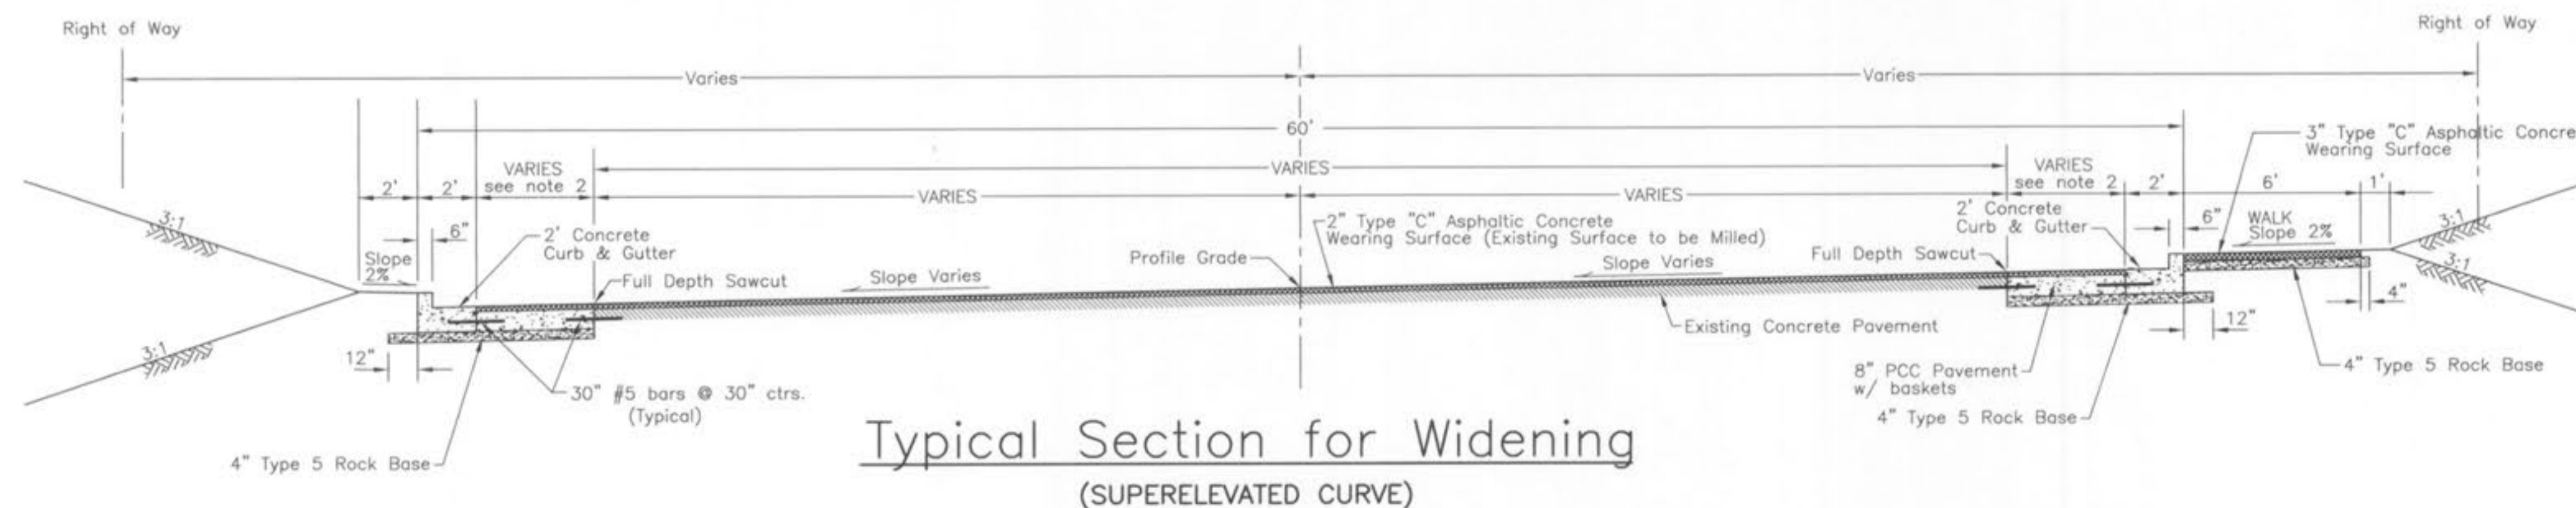

Typical Section for Widening  
(SUPERELEVATED CURVE)

- Note: 1. Gutter slope shall match pavement slope through superelevated sections. (see detail)  
2. See Roadway Sections for width of pavement widening.



DISCLAIMER OF RESPONSIBILITY  
I HEREBY SPECIFY THAT THE DOCUMENTS INTENDED TO BE AUTHORIZED BY MY SEAL ARE LIMITED TO THIS SHEET, AND I HEREBY DISCLAIM ANY RESPONSIBILITY FOR ALL OTHER DRAWINGS, SPECIFICATIONS, ESTIMATES, REPORTS OR OTHER DOCUMENTS OF INCORPORATED RELATING TO OR INTENDED TO BE USED FOR ANY PART OR PARTS OF THE ARCHITECTURAL OR ENGINEERING PROJECT OR SURVEY.

STATE OF MISSOURI  
PROFESSIONAL ENGINEER  
11-19-03

SEAL 11-19-03

DESIGNED: ERB  
CHECKED: CEM  
DATE: 11/27/03  
PROJECT NO.: 00-034

NOT TO SCALE