

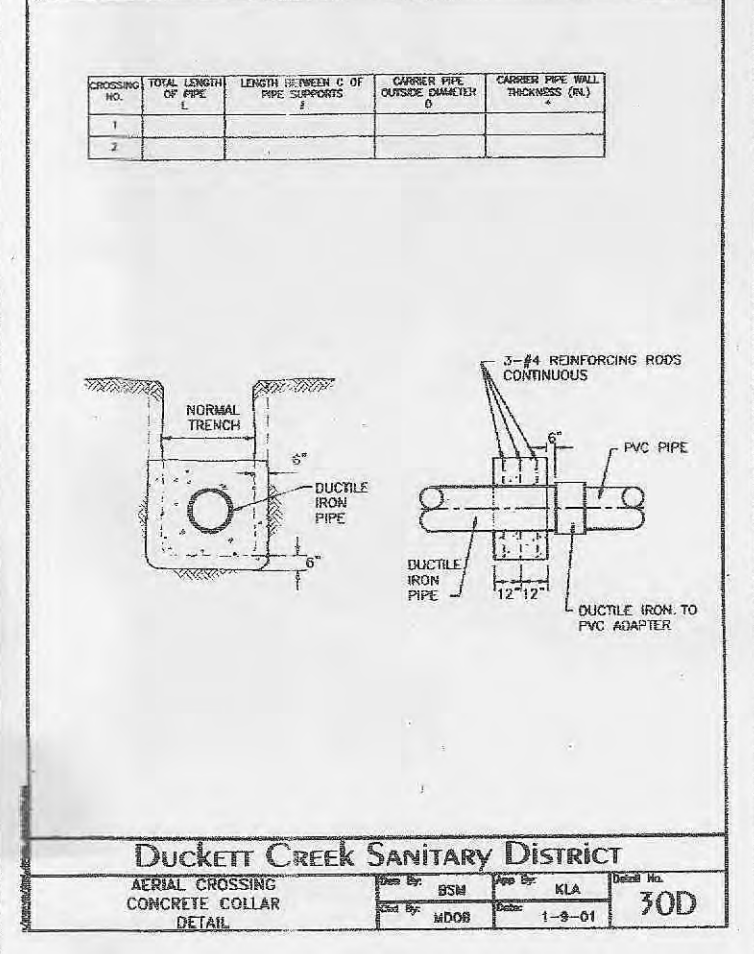
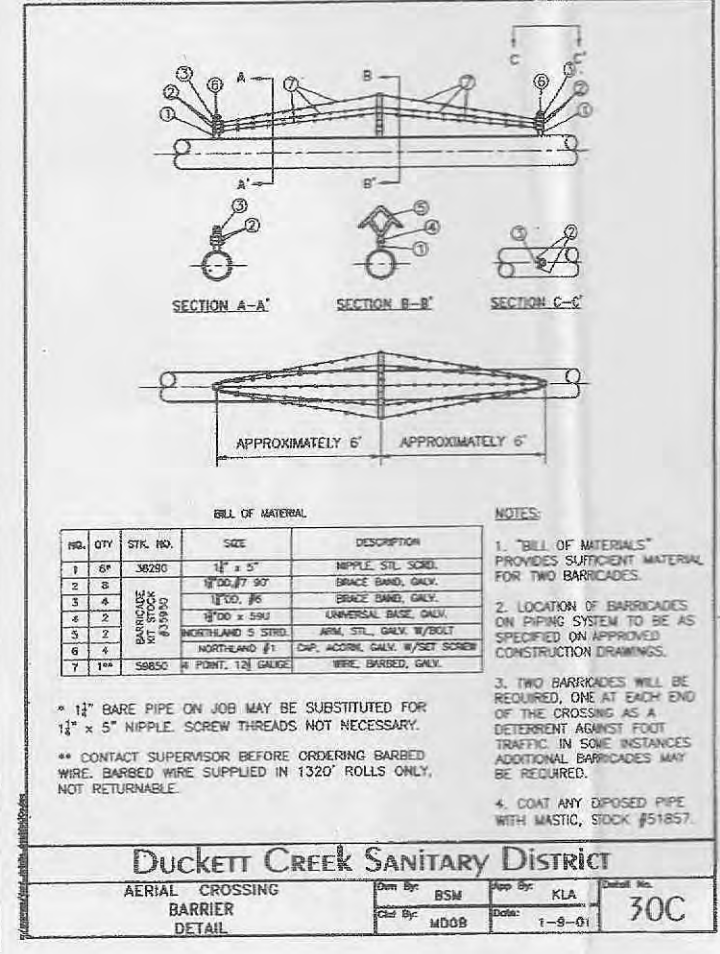



Duckett Creek Sanitary District
AERIAL CROSSING
CONCRETE COLLAR
DETAIL
DATE: 1-8-01
BY: WJW
CHK: MJA
JOB NO: 30A

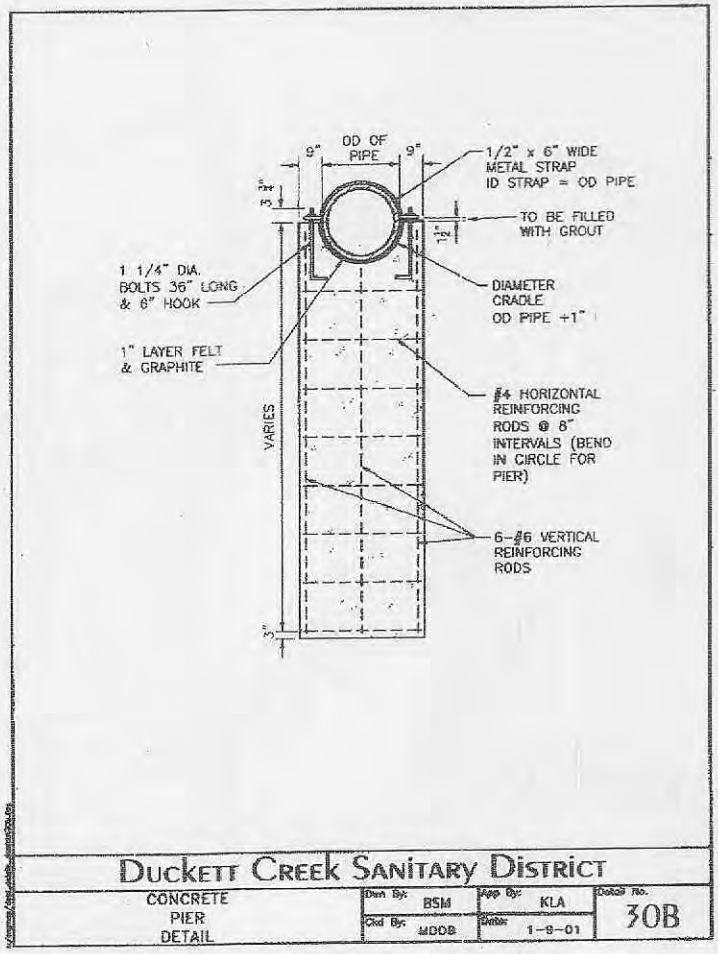


Duckett Creek Sanitary District
AERIAL CROSSING
CONCRETE COLLAR
DETAIL
DATE: 1-8-01
BY: WJW
CHK: MJA
JOB NO: 30D

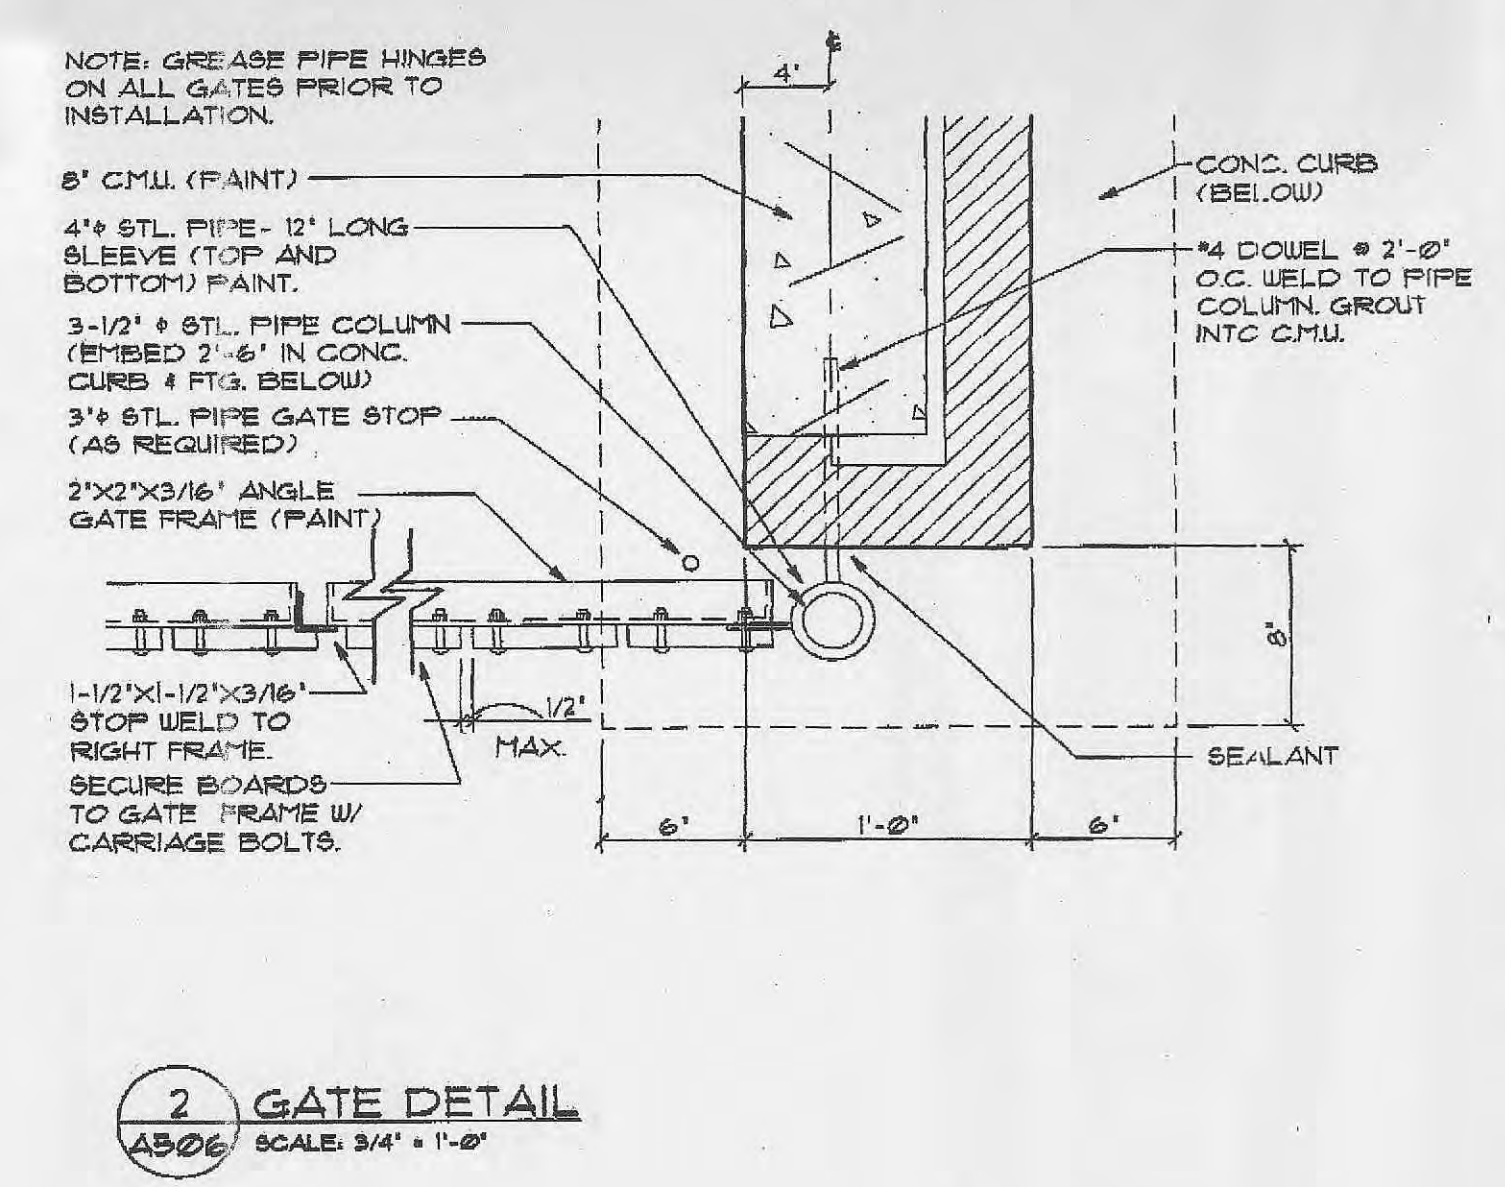


2 GATE DETAIL
SCALE: 3/4" = 1'-0"

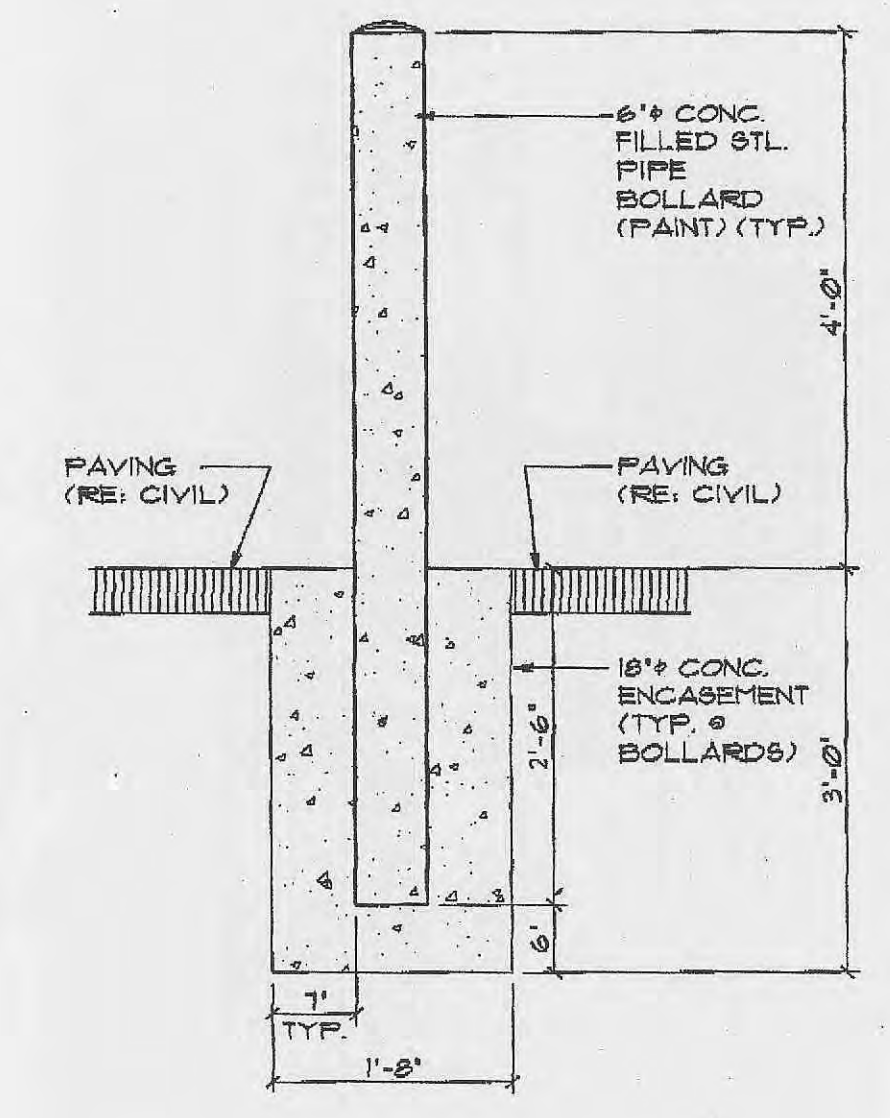


5 BOLLARD SECTION
SCALE: 3/4" = 1'-0"

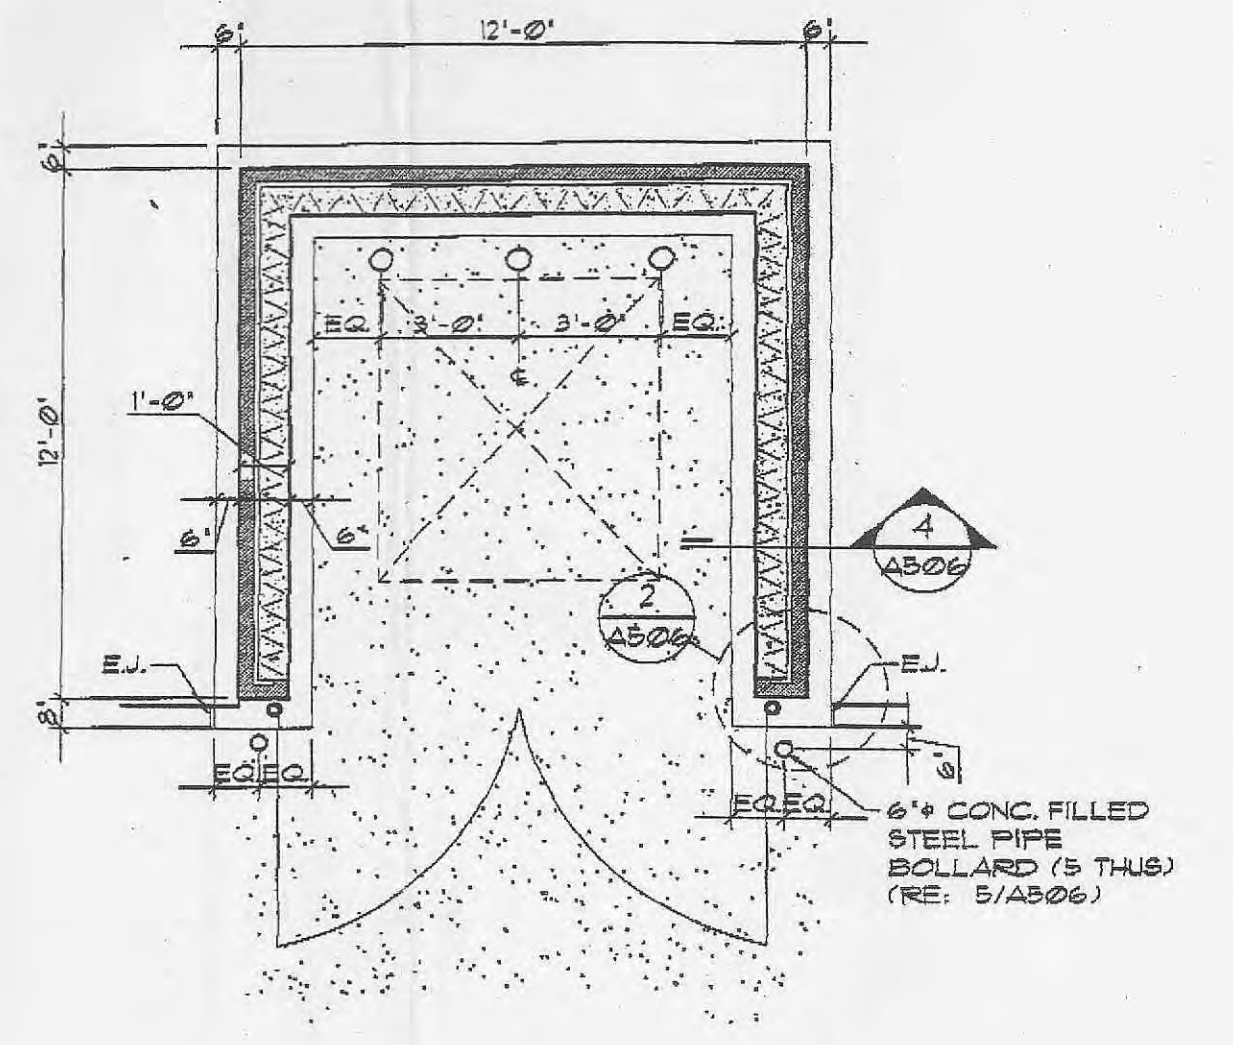

1 TRASH ENCLOSURE PLAN
SCALE: 1/4" = 1'-0"
NOTE: CONTRACTOR TO VERIFY EXACT REQUIRED ENCLOSURE SIZE W/ OWNER.

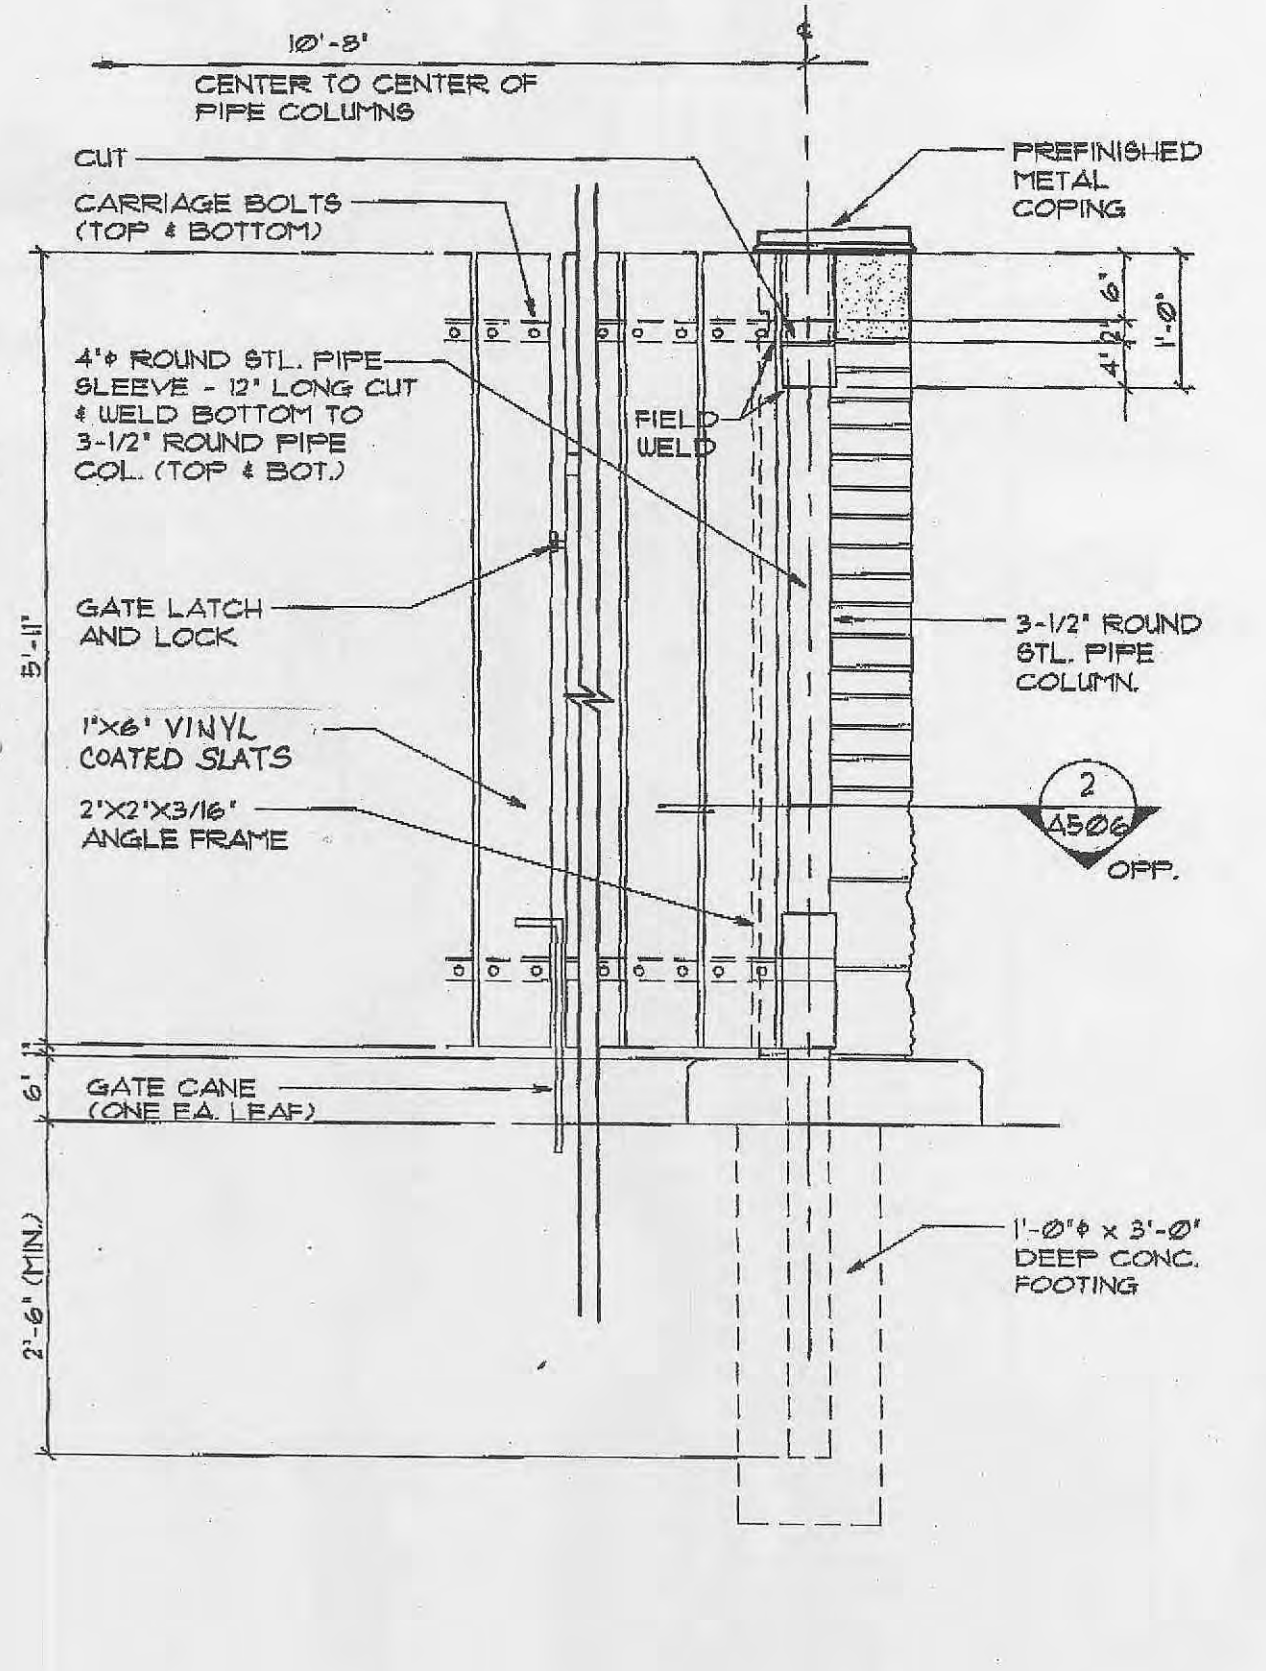

3 GATE SECTION
SCALE: 3/4" = 1'-0"

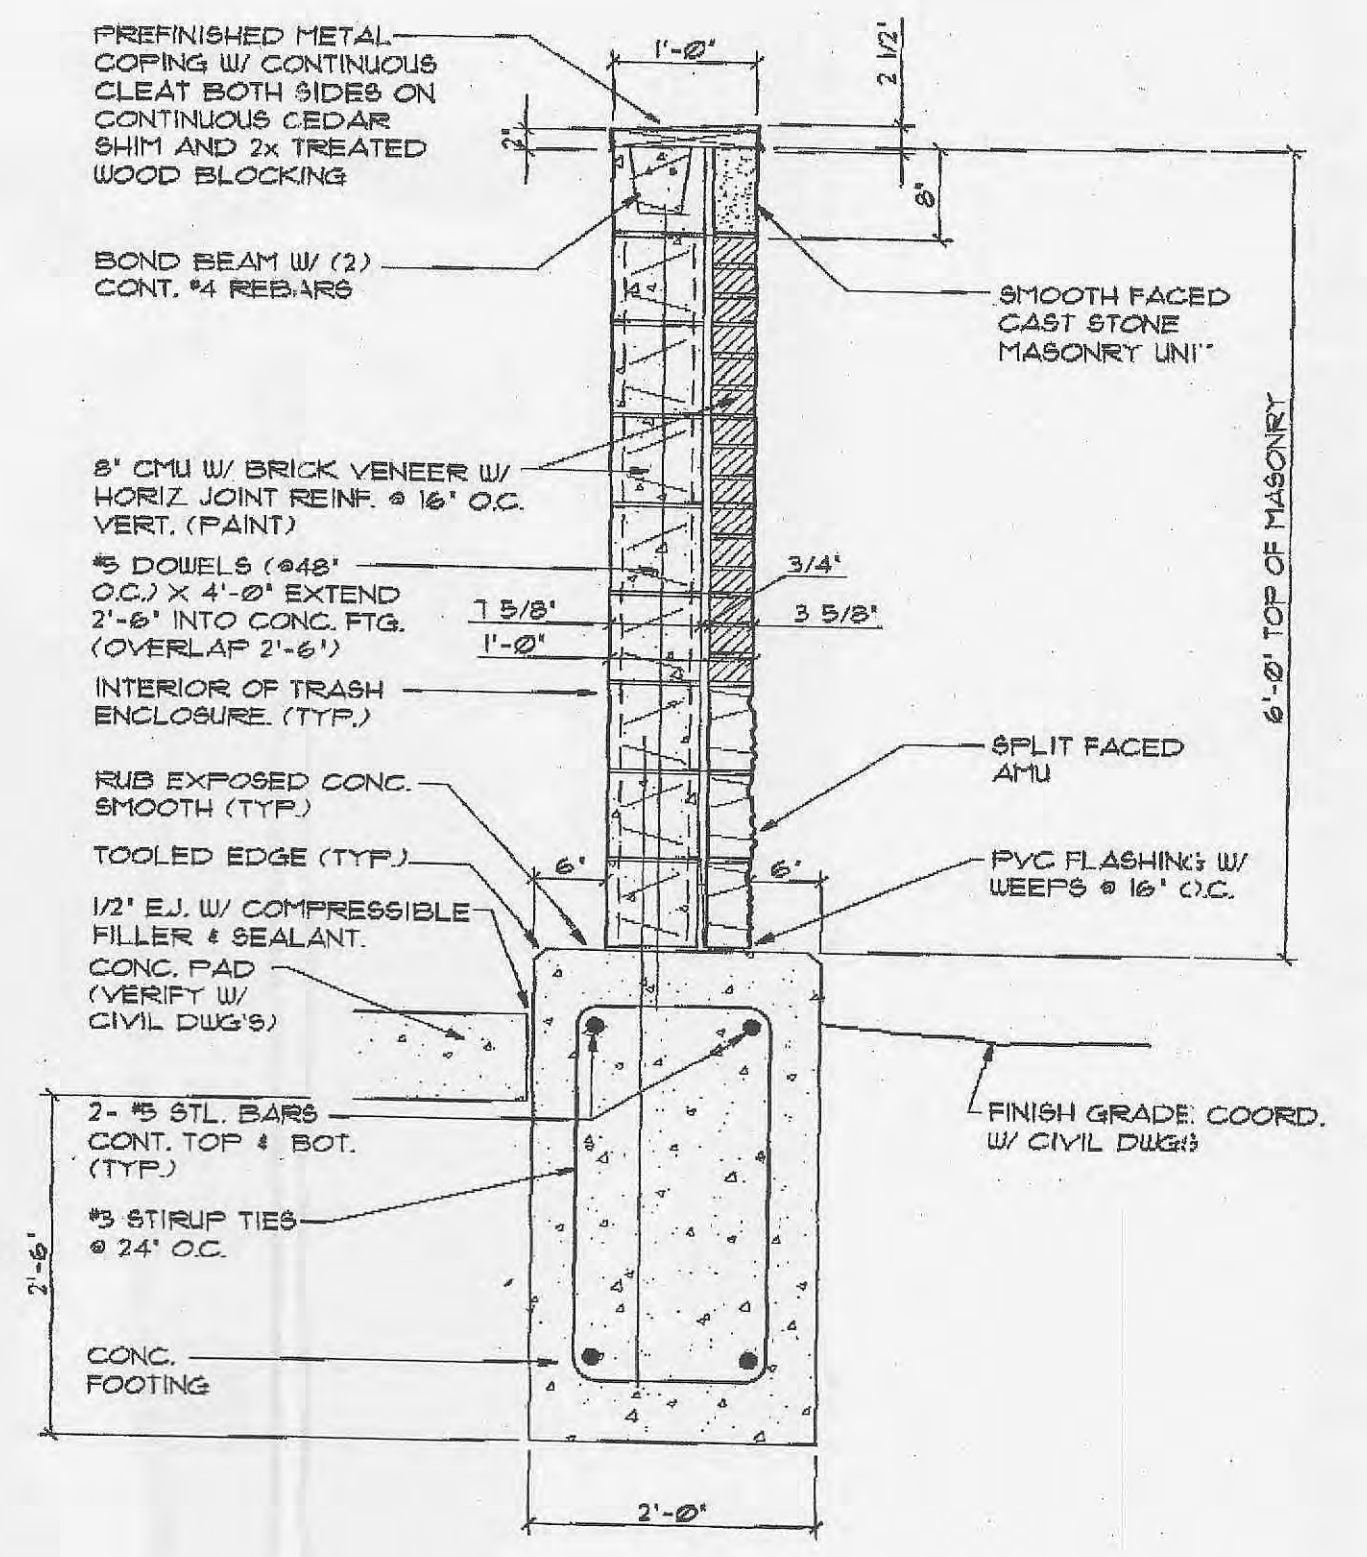

4 TRASH ENCLOSURE SECTION
SCALE: 3/4" = 1'-0"

CONSTRUCTION DETAILS

Design By: E.A.K.
Drawn By: M.W.M.
Checked By: E.A.K.

B6770

11-15-01
08

McEagle Development
689 CRAIG ROAD
ST. LOUIS, MISSOURI 63141
TEL: (314) 991-0000
FAX: (314) 991-6501

VOLT

MIDWEST BANK