









# MILL POND APARTMENTS O'FALLON, MISSOURI

**PINNACLE**  
Civil Engineering, L.L.C.





Seven Ones Center  
302 Chiles Drive  
Shiloh, MO 63076  
Phone: 573-256-7200  
Fax: 573-256-2947

COPYRIGHT © 2006	
1ST ISSUE 09 NOVEMBER 2005	
REVISIONS	
▲	23 JANUARY 2006
▲	09 FEBRUARY 2006
▲	02 JUNE 2006
▲	07 SEPT 2006 THinc

SHEET NO.	
<b>C6.1</b>	
JOB NO. 2324	SHEET 13 OF 63

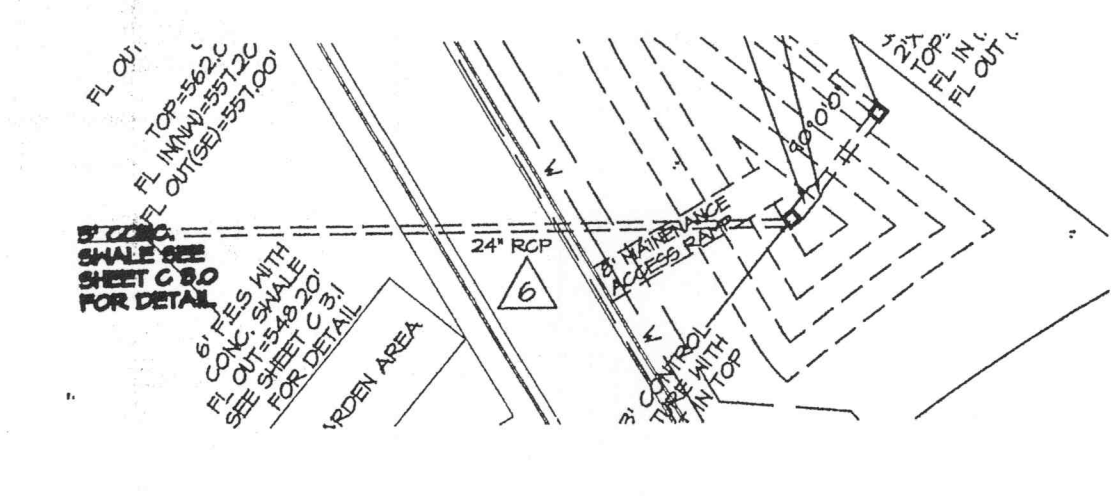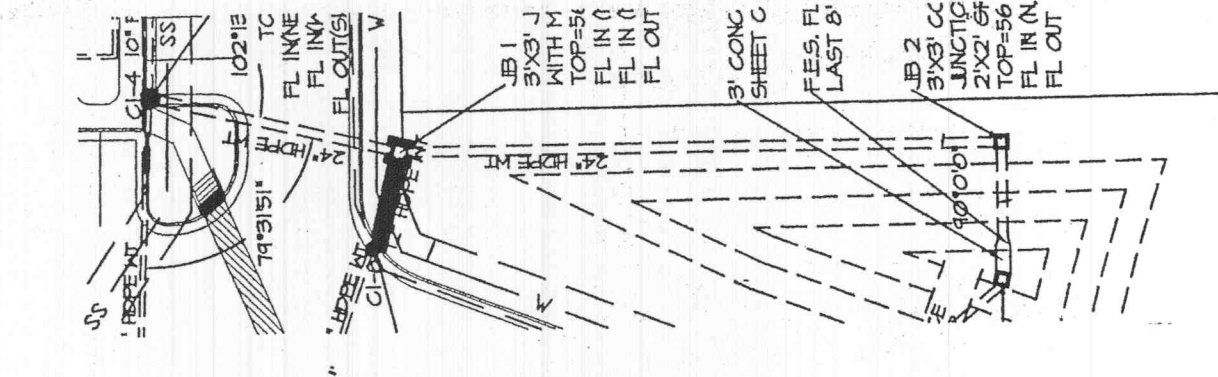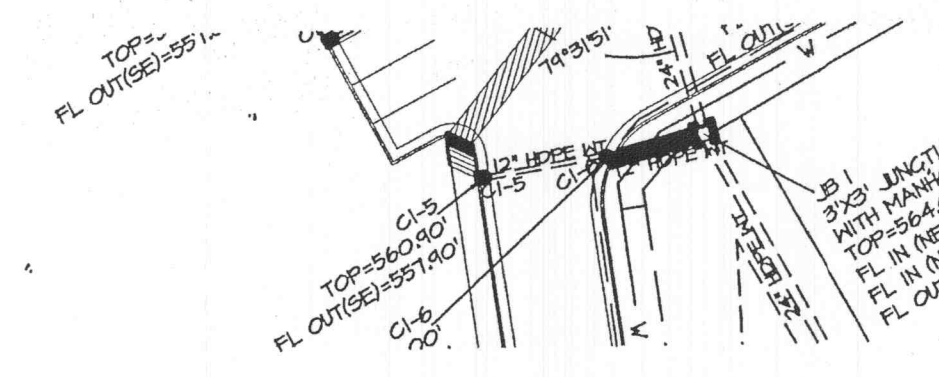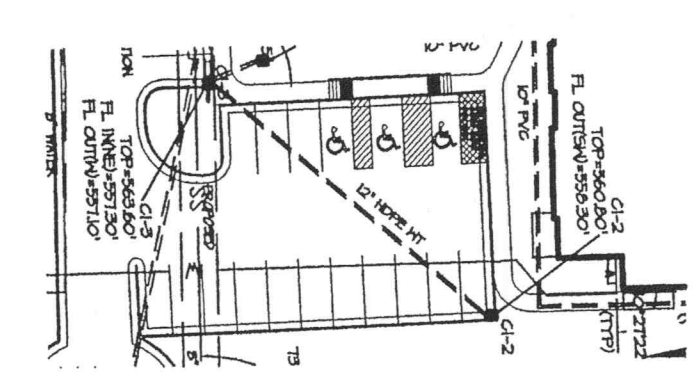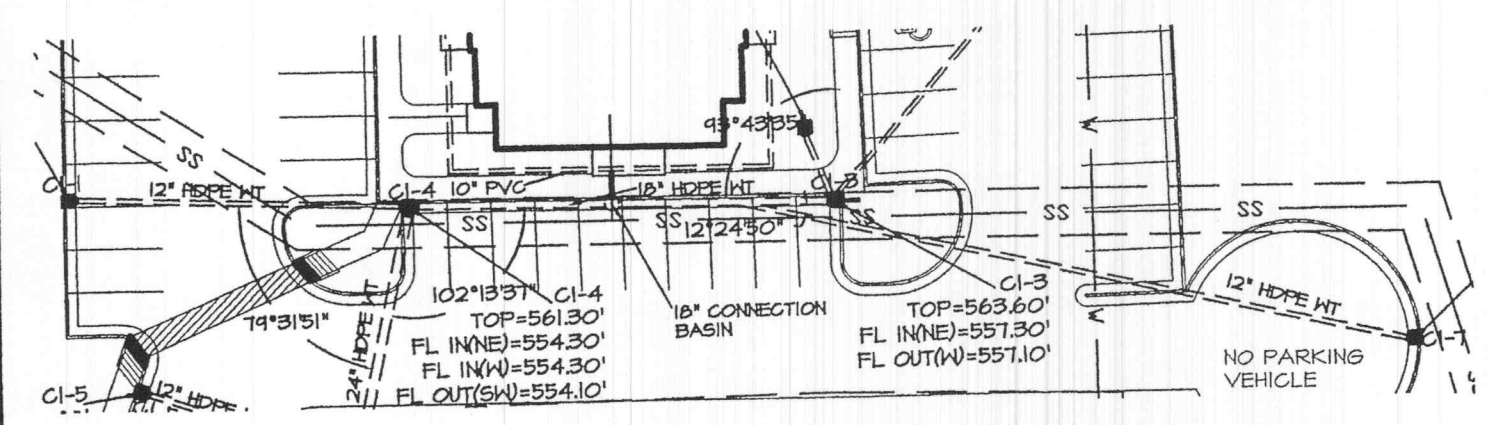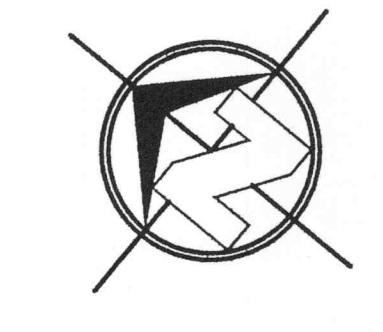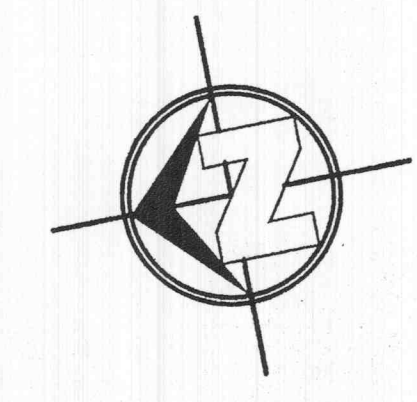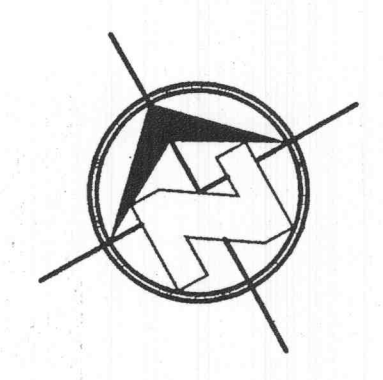

**1 STORM SEWER PLAN**  
HORIZONTAL SCALE 1" = 40'

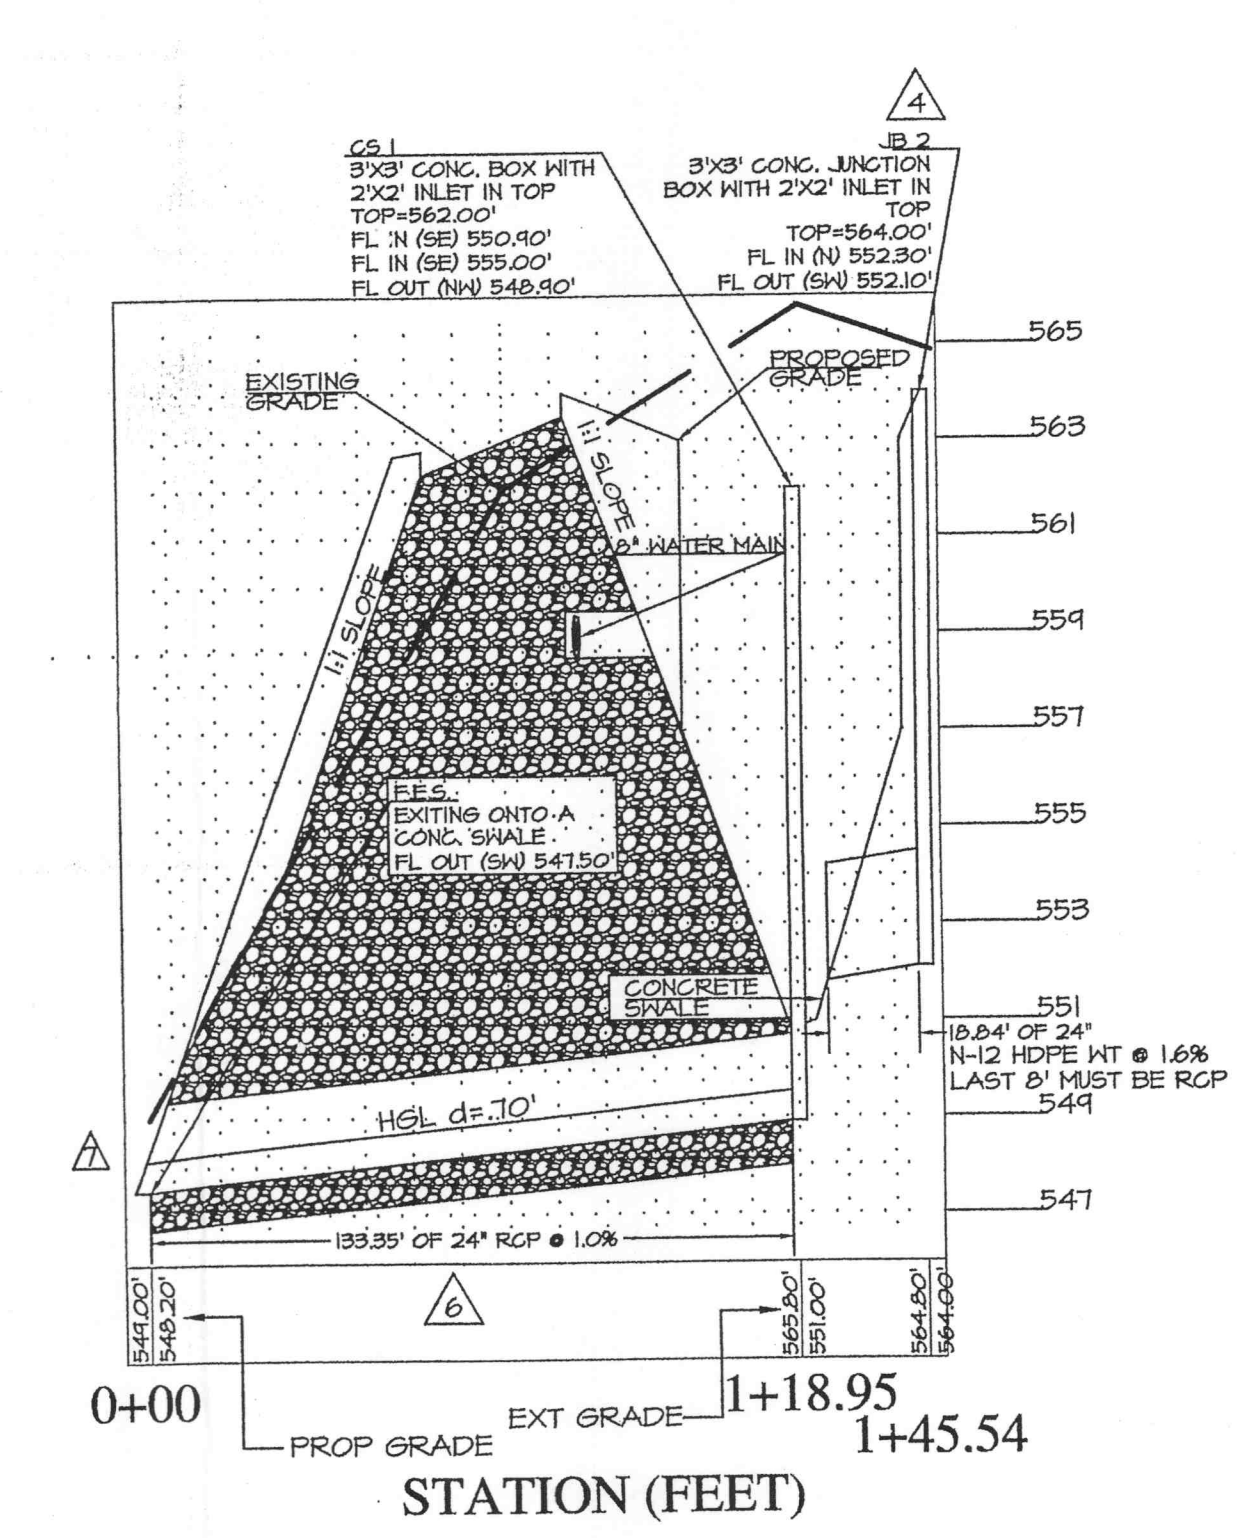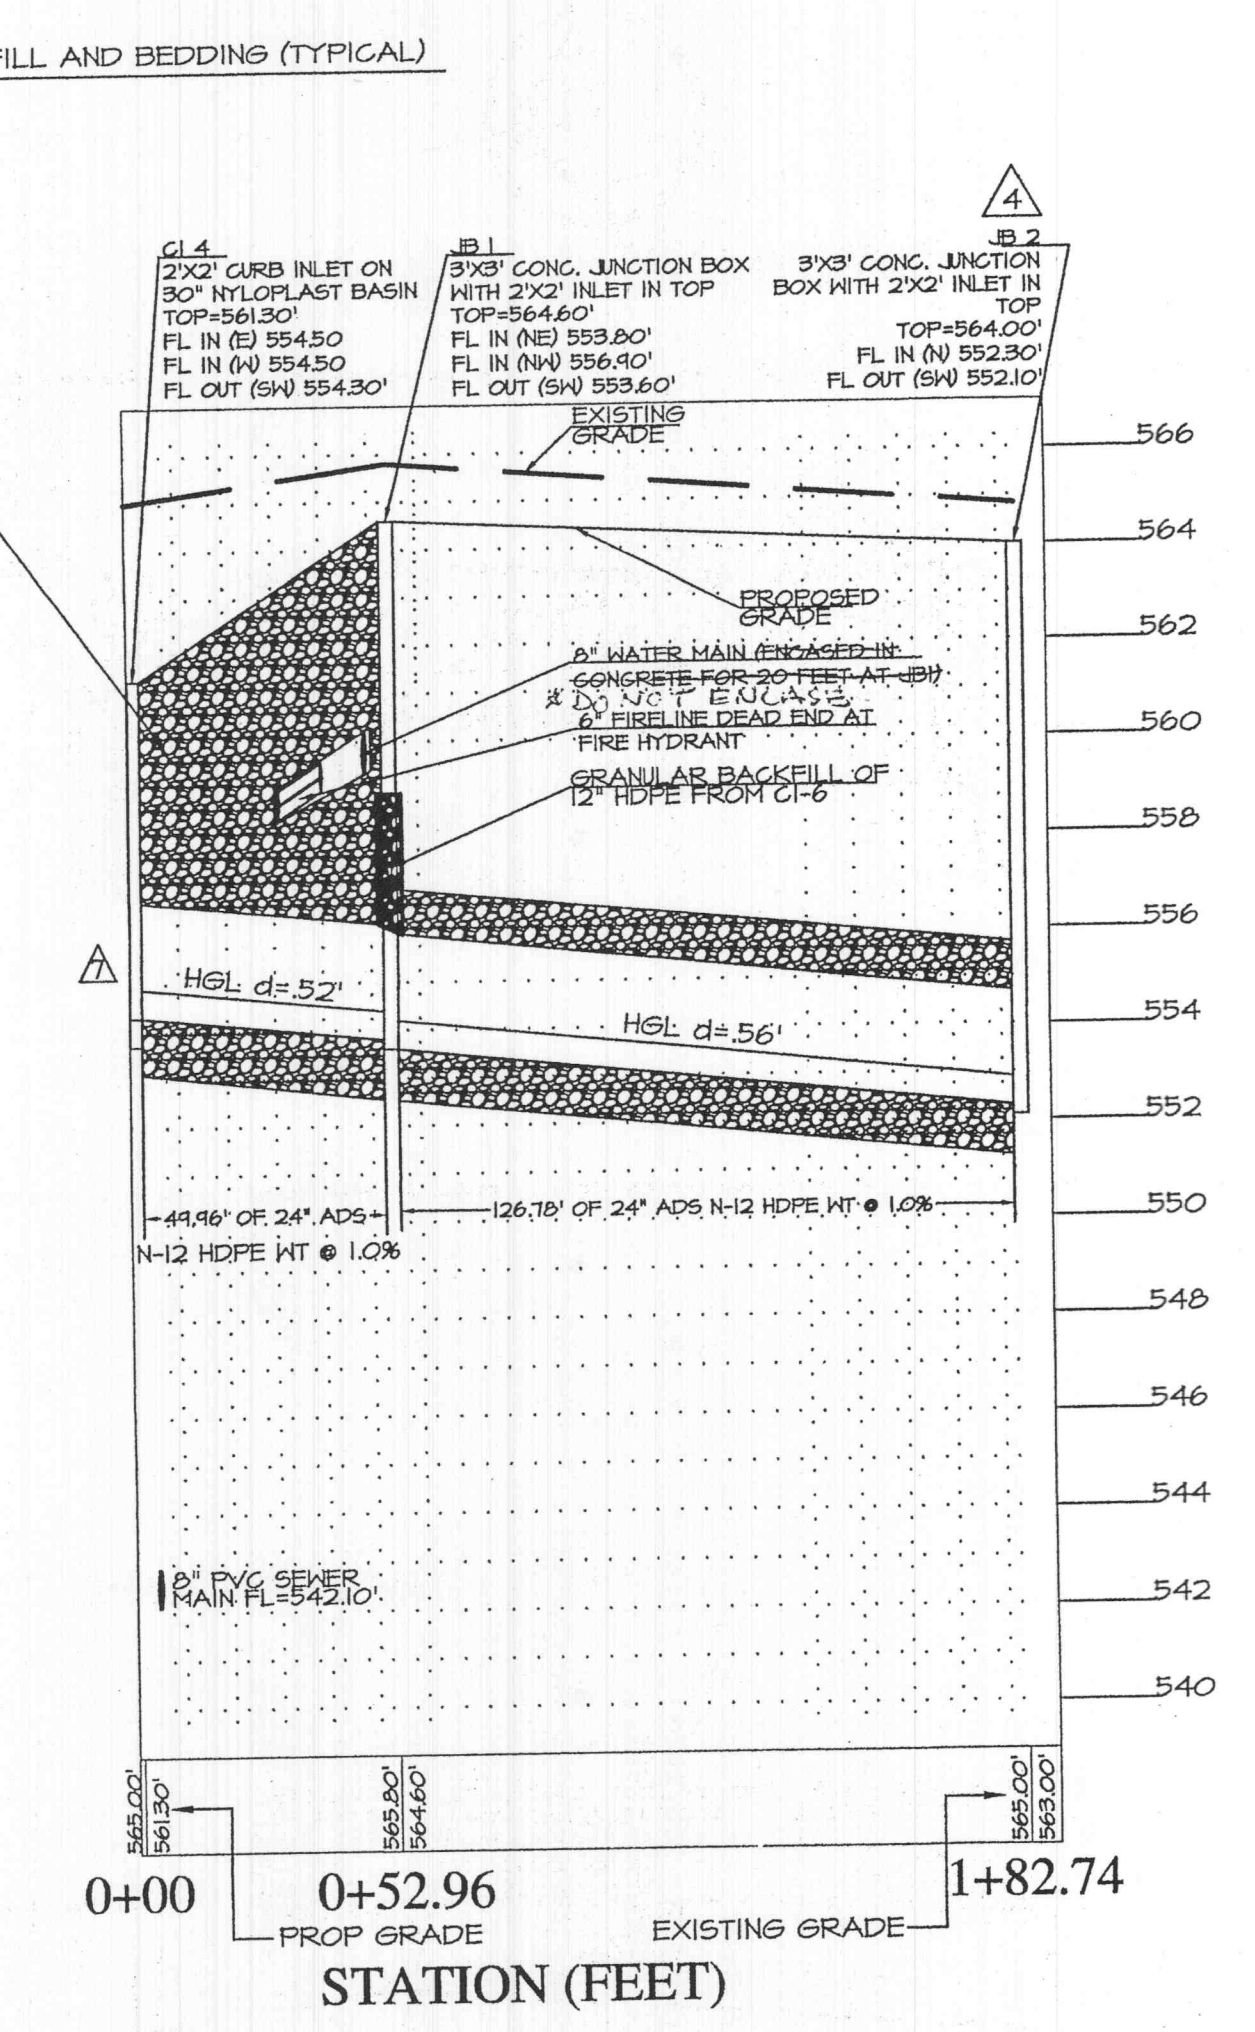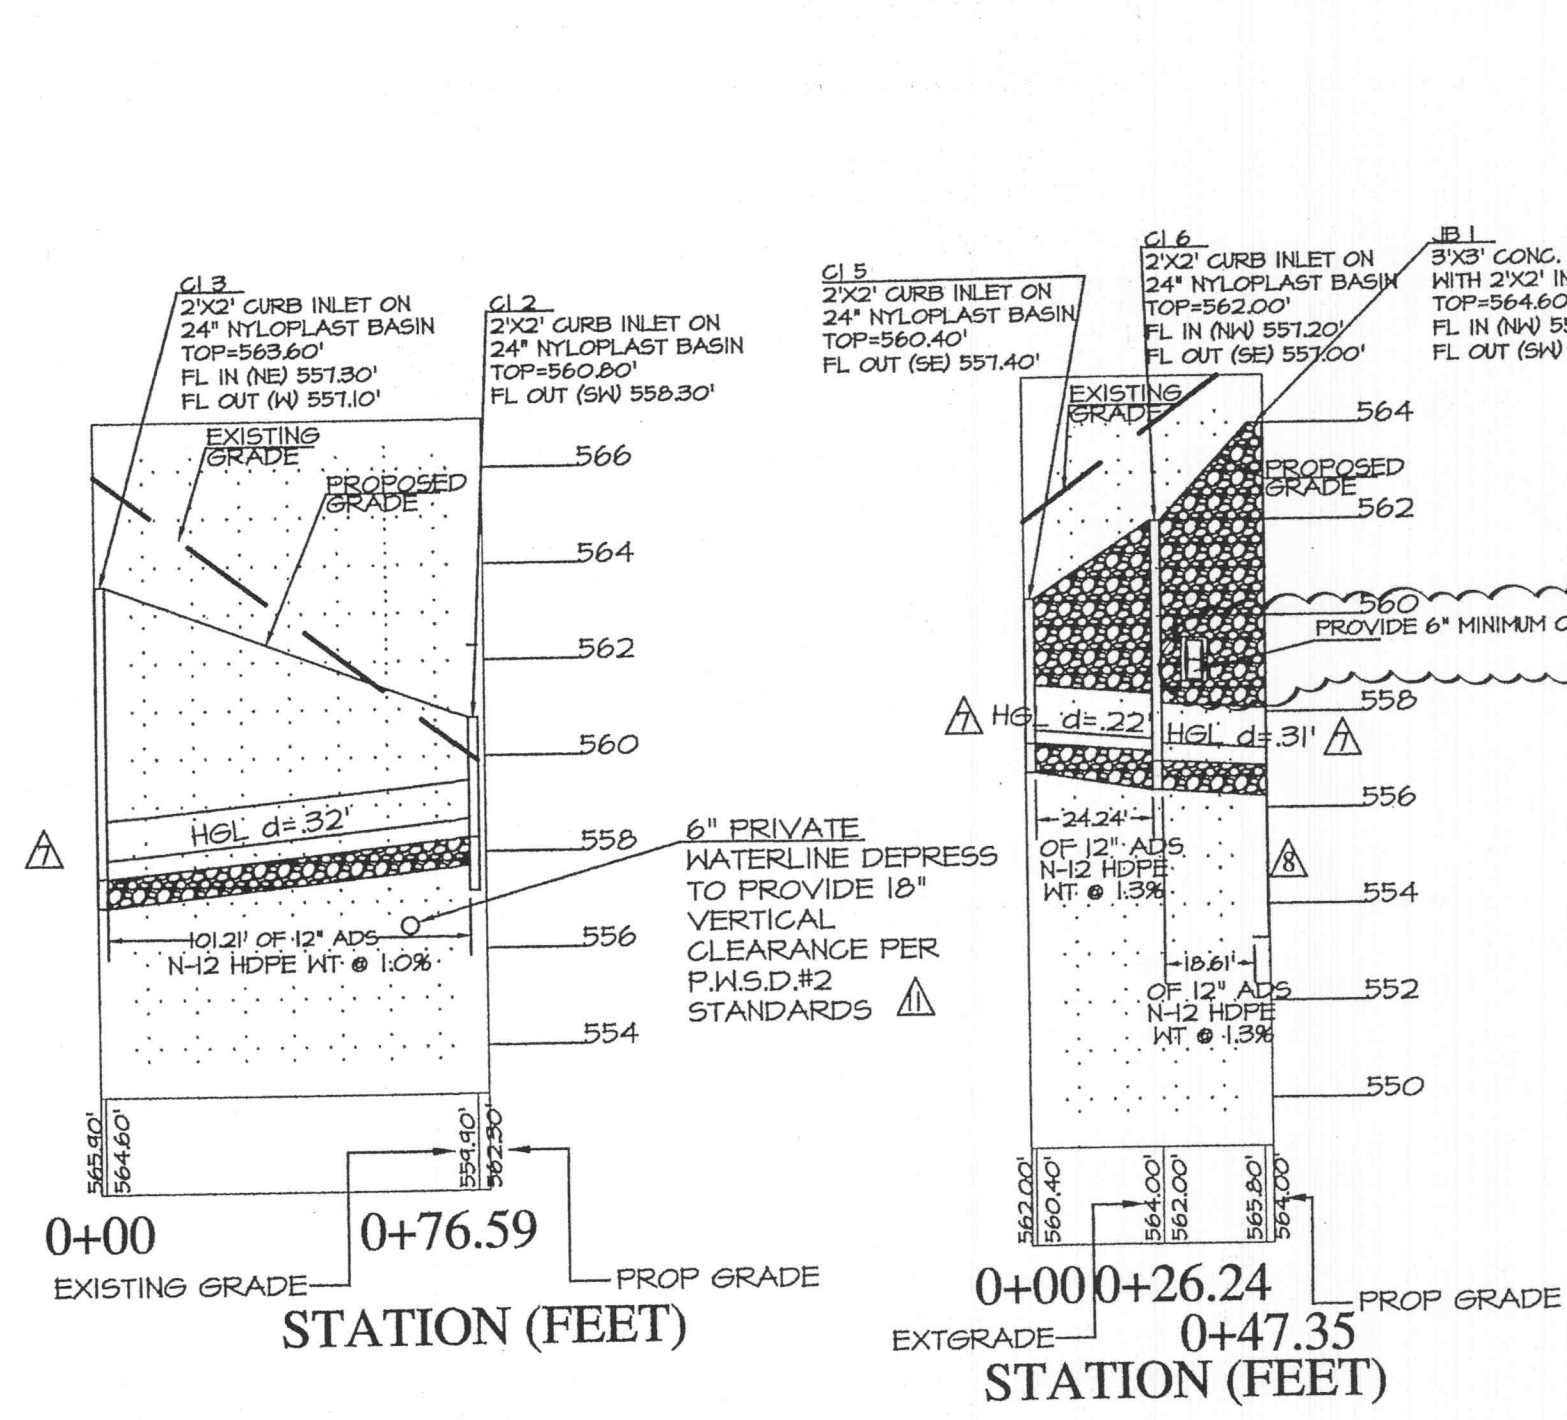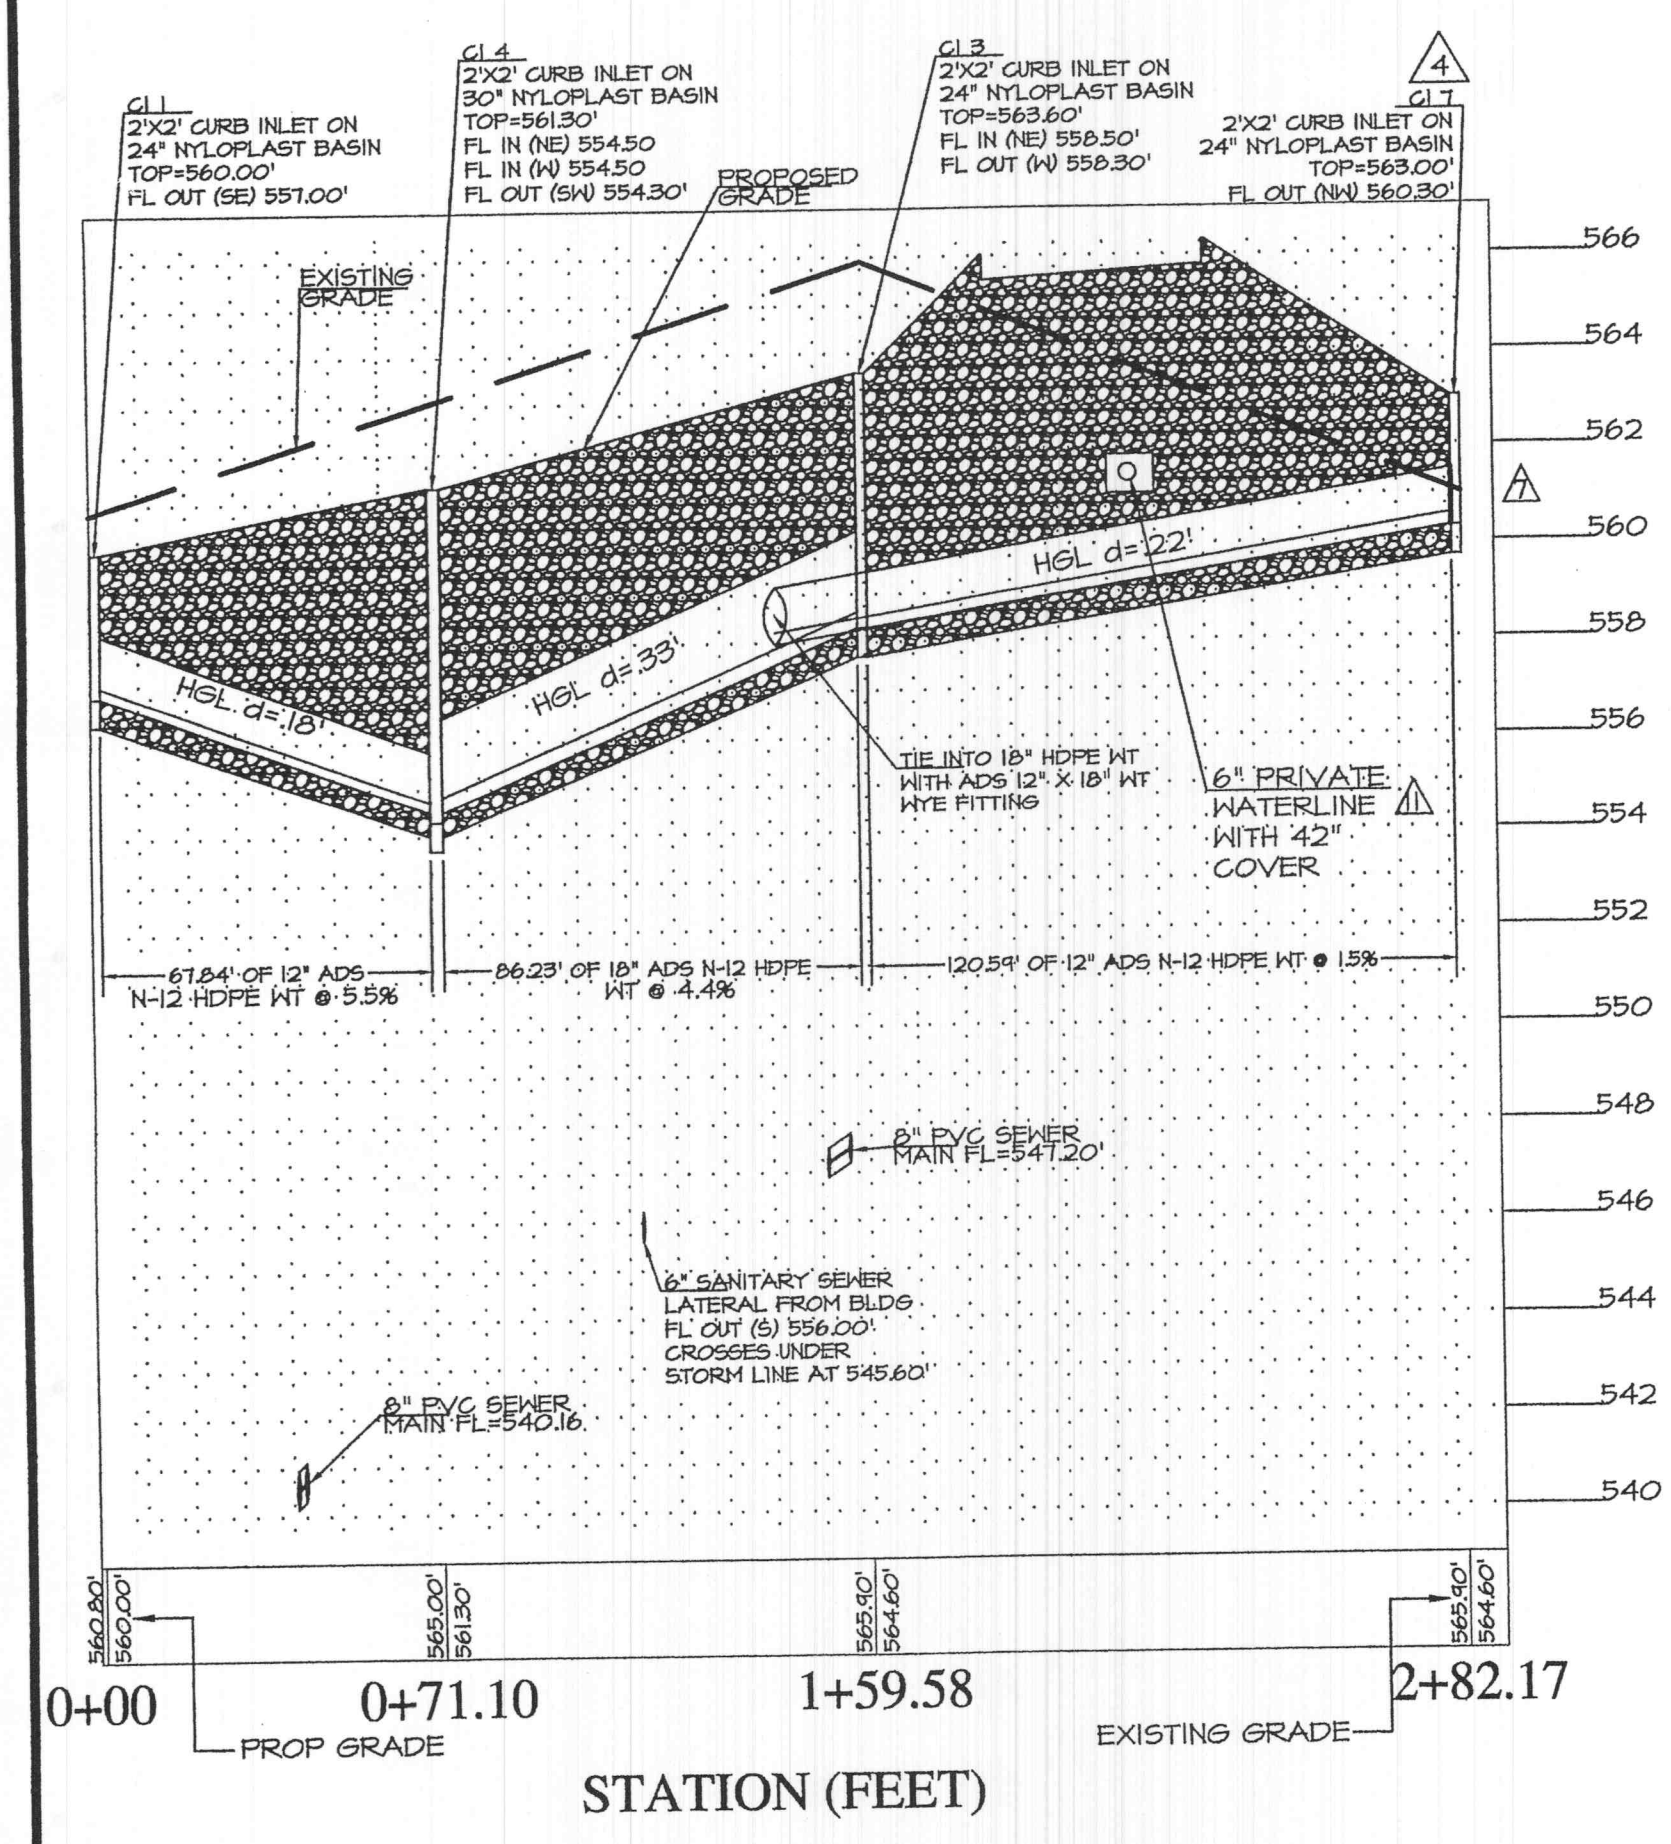

**NOTE:**  
ALL STORM SEWER TRENCHES TO BE BACK FILLED WITH GRANULAR FILL UNDER ALL PAVEMENTS AND WITHIN 1:1 SHEAR PLANE SLOPE OF THE PAVEMENT EDGE.

**2 STORM SEWER PROFILE**  
HORIZONTAL SCALE 1" = 40' VERTICAL SCALE 0.25" = 1'

ASI #4  
▲ 07 NOV 2006 THinc  
▲ 14 DEC 2006 THinc  
▲ 18 SEPT 2006 THinc  
▲ 21 SEPT 2006 THinc  
▲ 25 SEPT 2006 THinc  
▲ 10 OCT 2006 THinc