

MILL POND APARTMENTS O'FALLON, MISSOURI

PINNACLE
Civil Engineering, L.L.C.

Seven Oaks Center
302 Conaite 208
Columbia, MD 21041
Phone: 571/256-7200
Fax: 571/256-2947

COPYRIGHT © 2006


1ST ISSUE
09 NOVEMBER 2005

REVISIONS
 ▲ 23 JANUARY 2006
 ▲ 09 FEBRUARY 2006
 ▲ 02 JUNE 2006
 ▲ 07 SEPT 2006 THHinc


SHEET NO.
C6.1

JOB NO.
2324


SHEET
13 OF 17

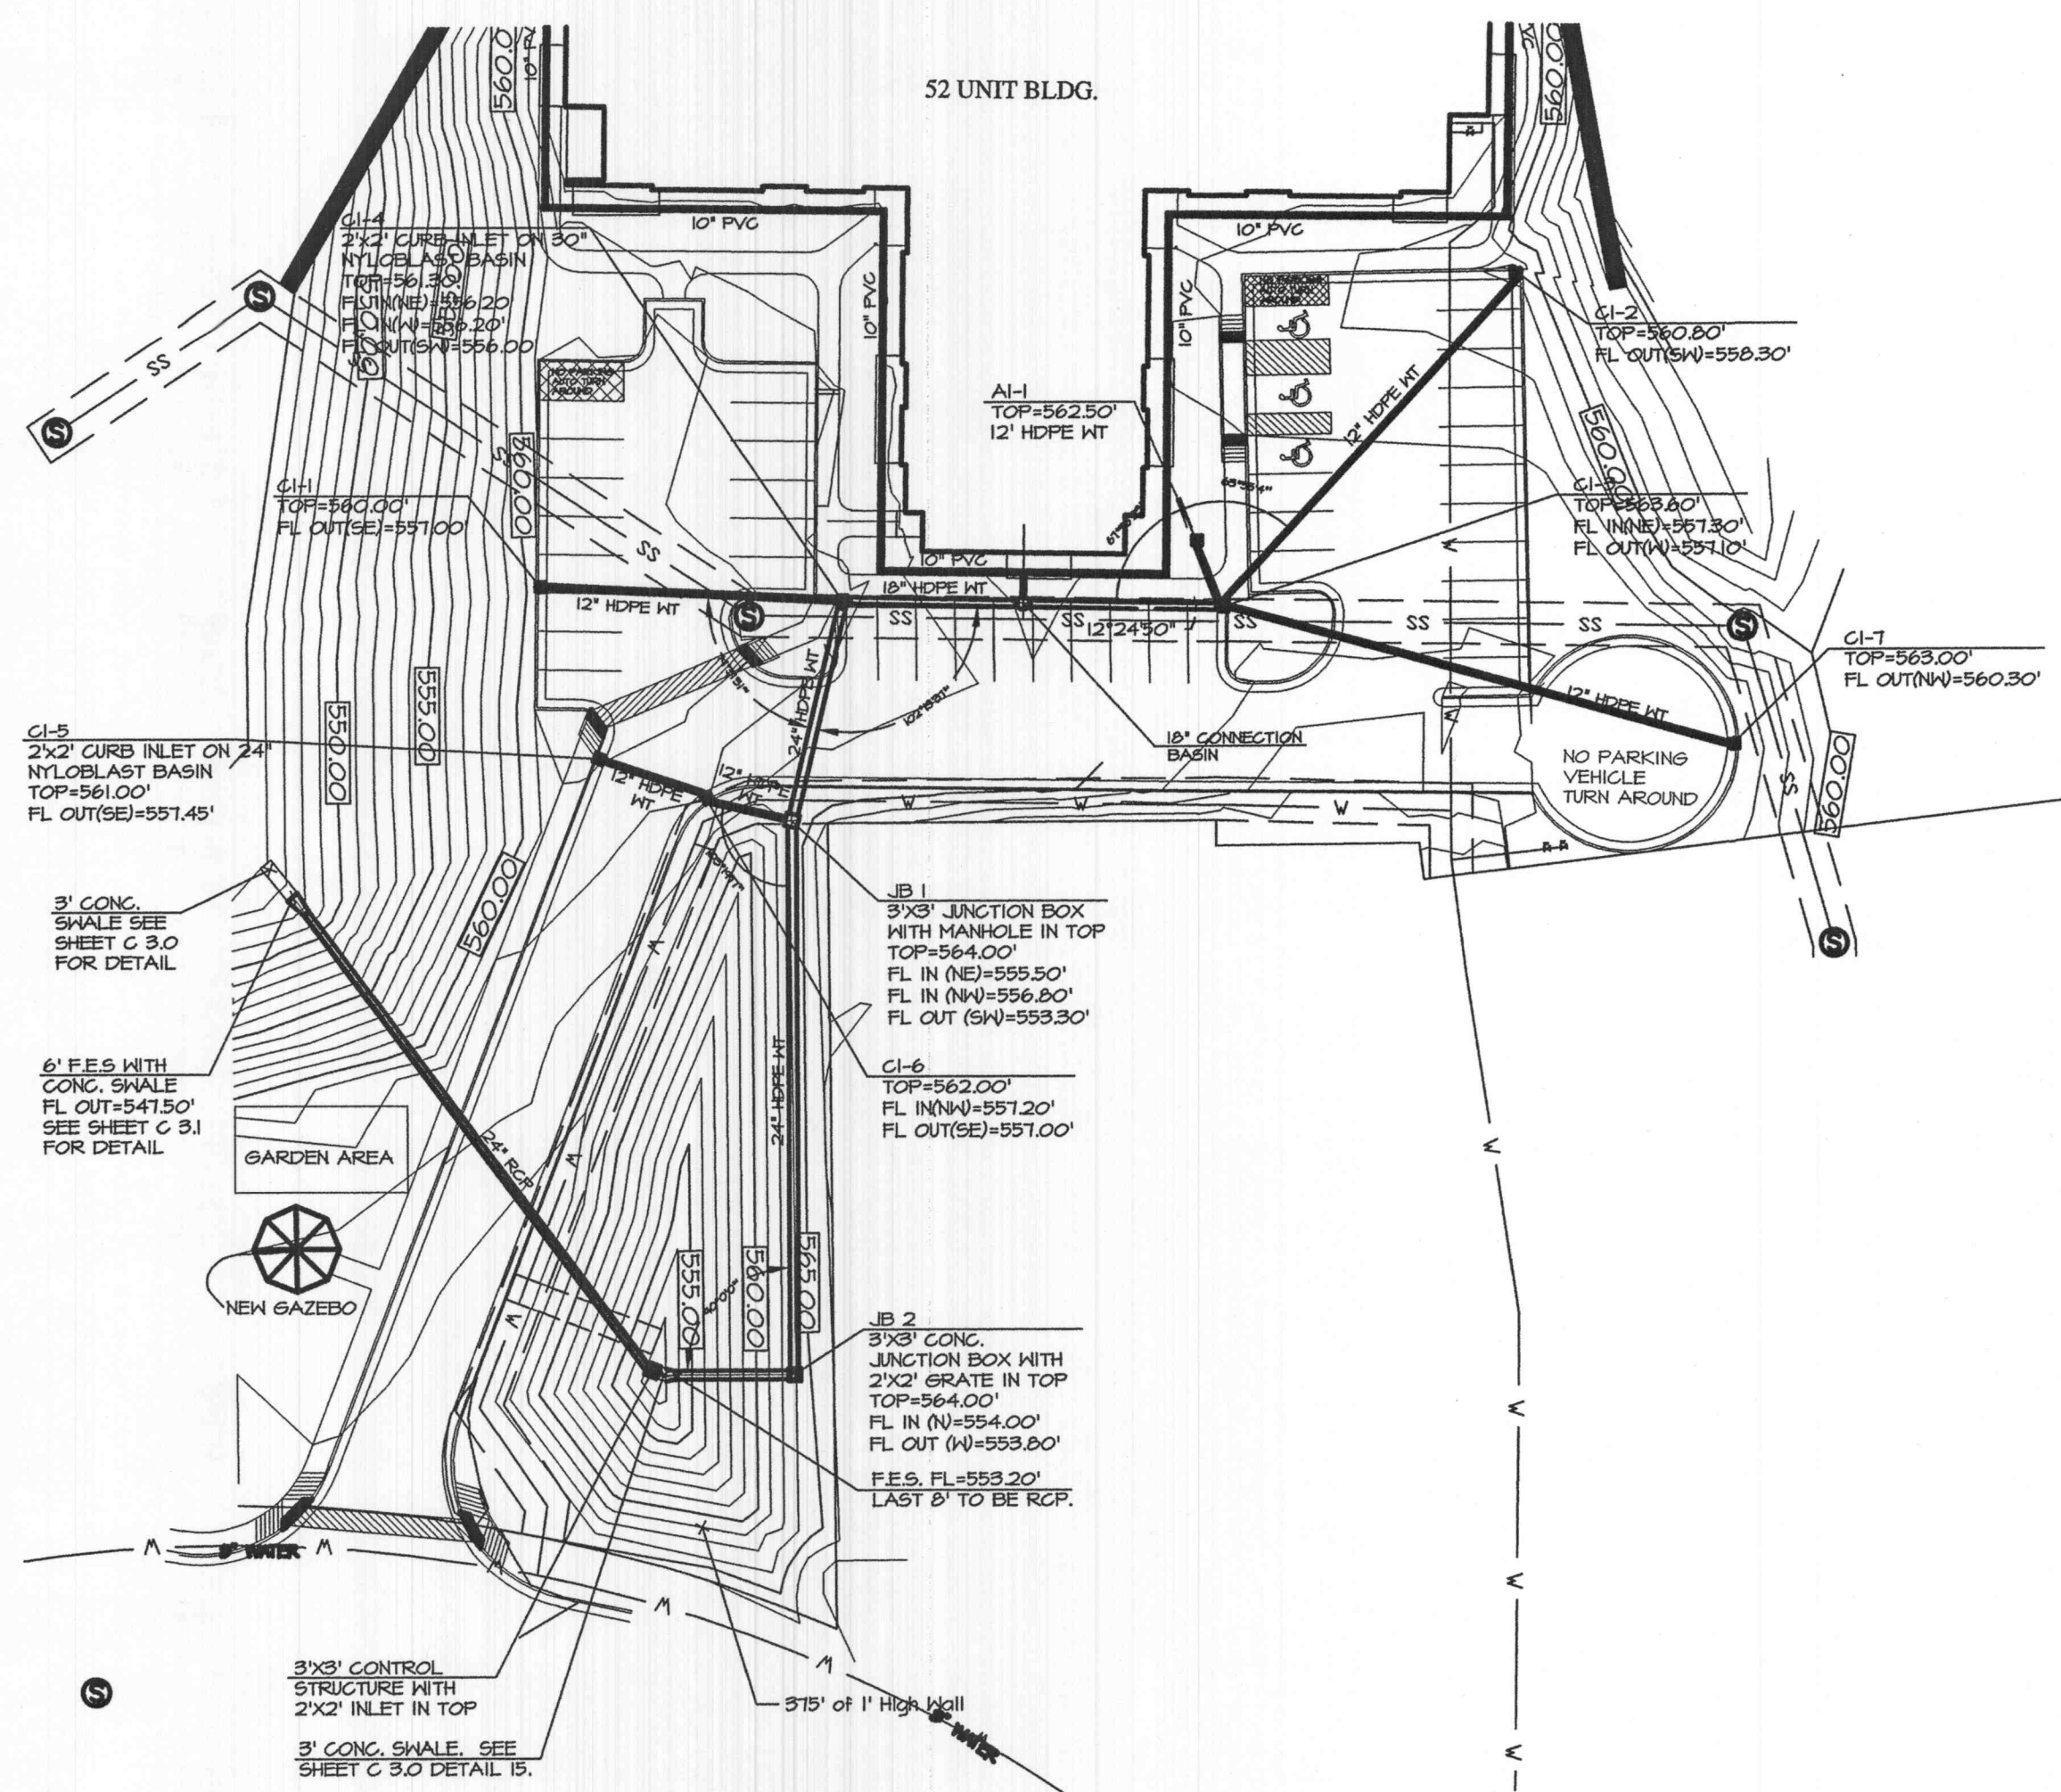

1 STORM SEWER PLAN
HORIZONTAL SCALE: 1" = 40'

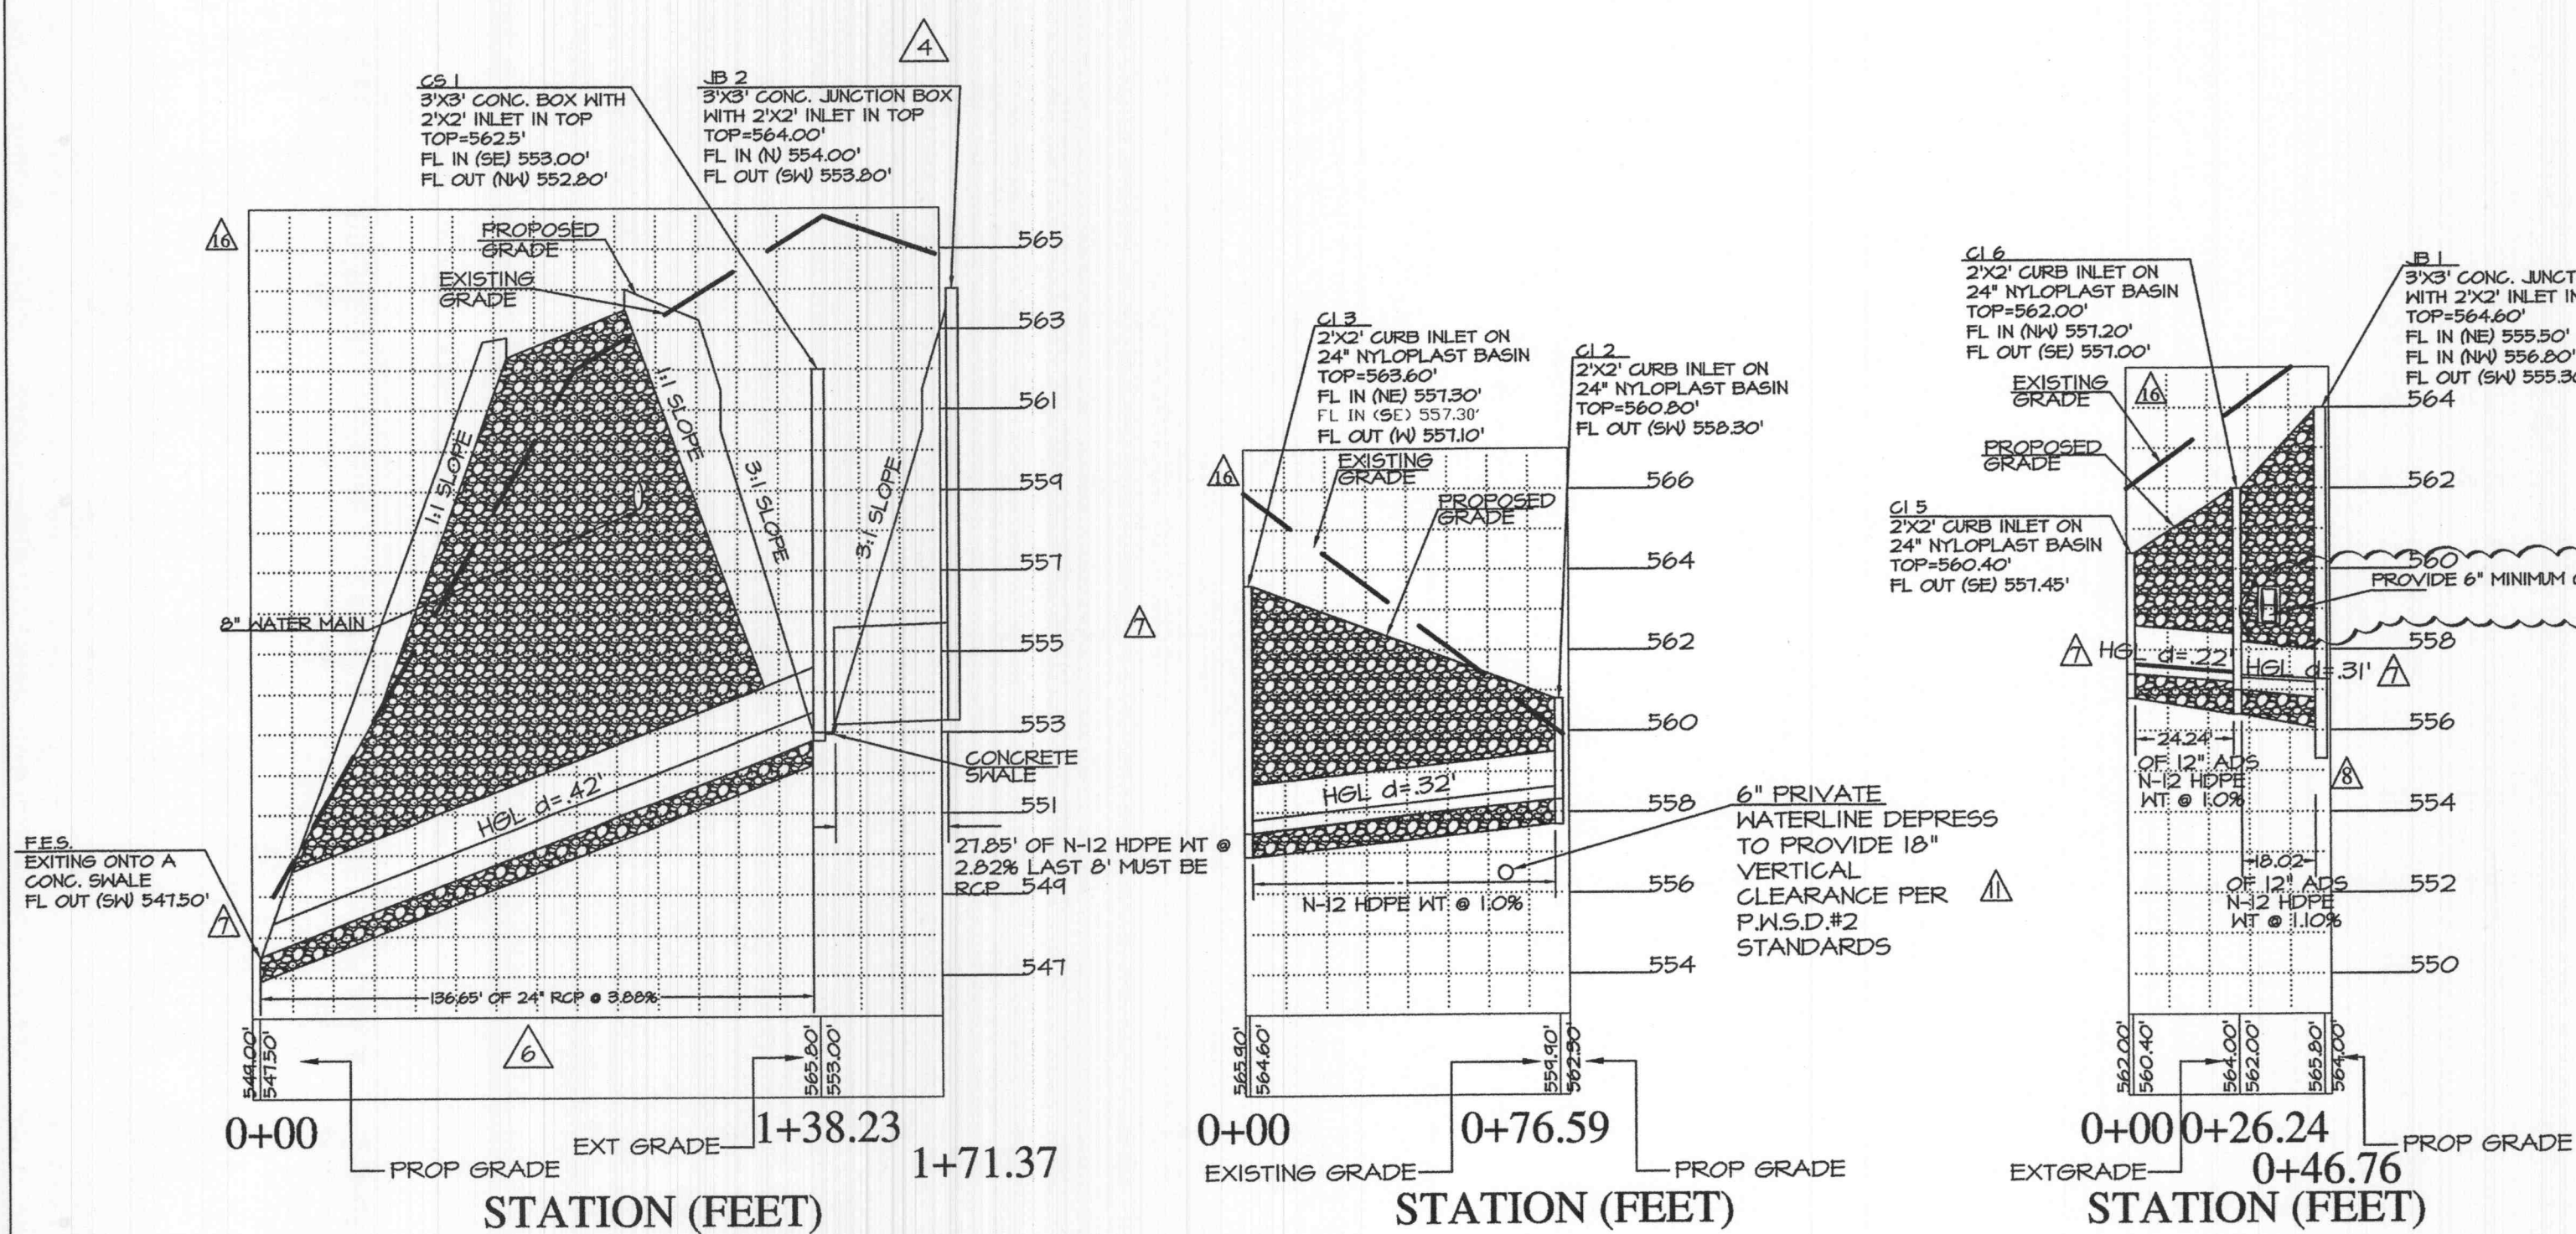

2 STORM SEWER PROFILE
HORIZONTAL SCALE: 1" = 40' VERTICAL SCALE: 0.25" = 1'

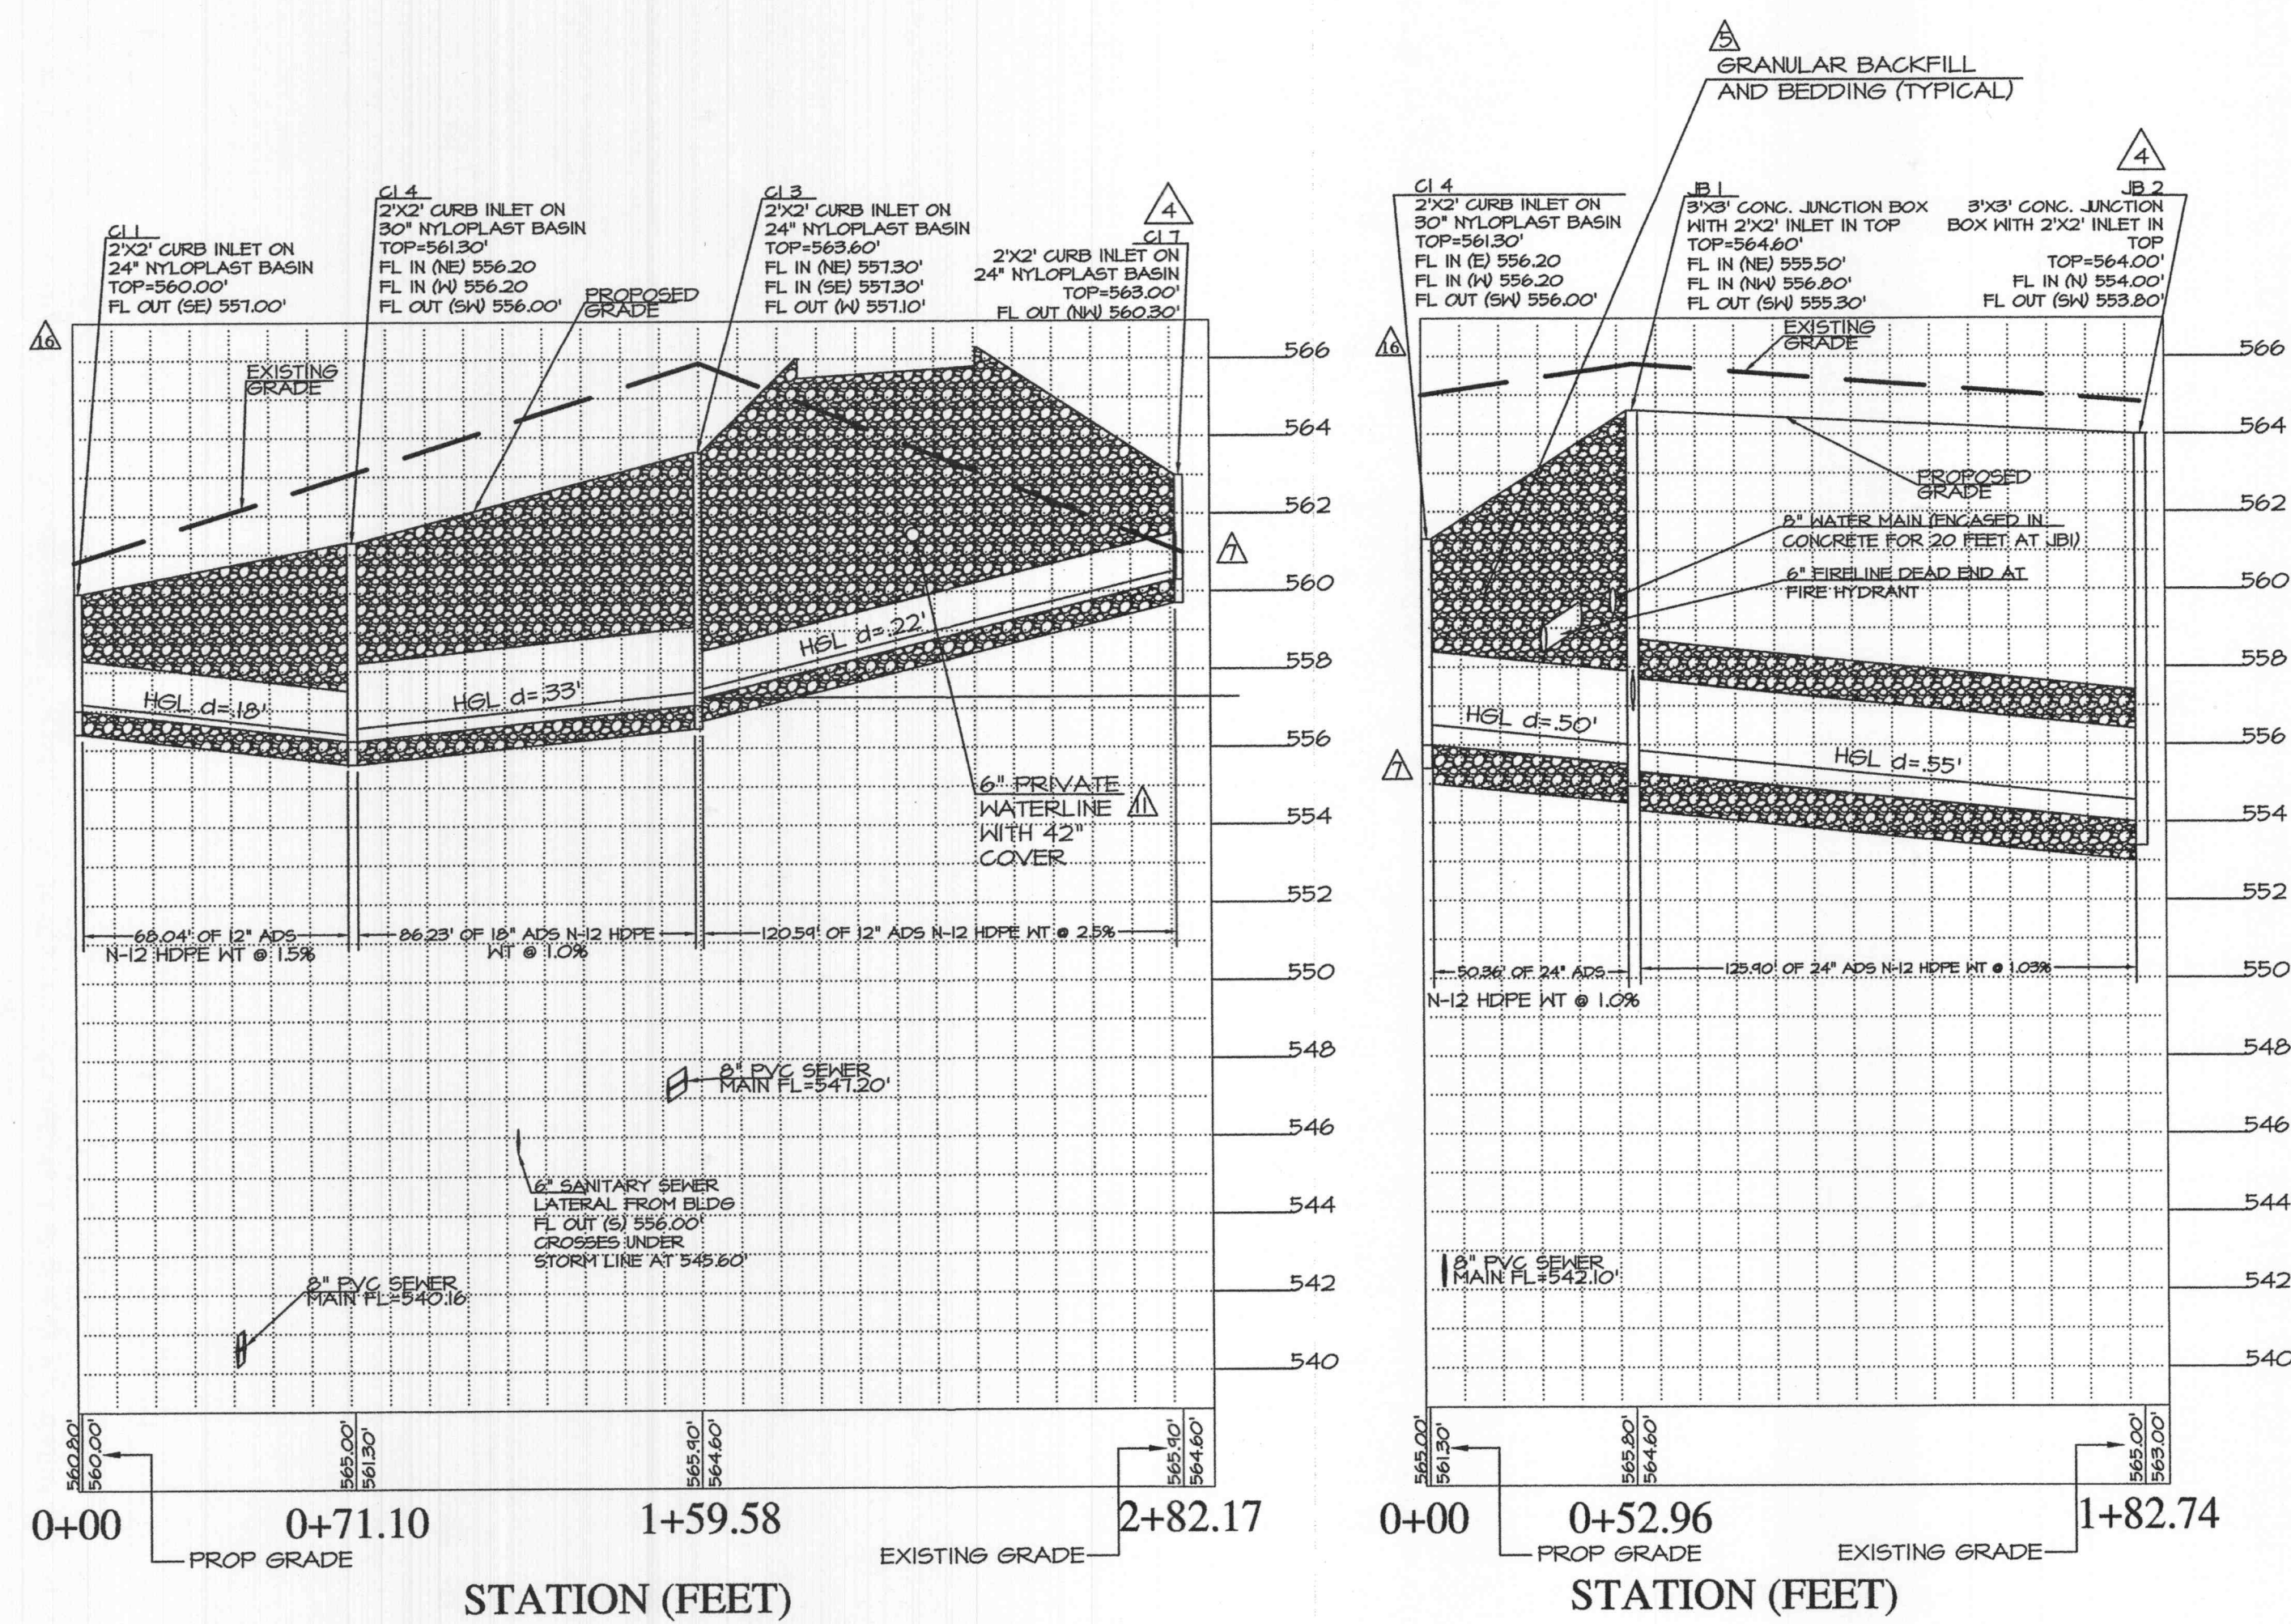

NOTE:

ALL STORM SEWER TRENCHES TO BE BACK FILLED WITH GRANULAR FILL UNDER ALL PAVEMENTS AND WITHIN 1:1 SHEAR PLANE SLOPE OF THE PAVEMENT EDGE.

▲ 07 NOV 2006 THHinc
 ▲ 14 DEC 2006 THHinc
 ▲ 30 MAR 2007 THHinc
 ▲ 18 SEPT 2006 THHinc
 ▲ 21 SEPT 2006 THHinc
 ▲ 25 SEPT 2006 THHinc
 ▲ 10 OCT 2006 THHinc