

MILL POND APARTMENTS O'FALLON, MISSOURI

Pinnacle
Civil Engineering, L.L.C.
Seven Oaks Center
302 Collins Drive
Columbia, MO 65201
Phone: 573-256-7200
Fax: 573-256-2447






COPYRIGHT © 2006

1ST ISSUE
09 NOVEMBER 2005





REVISIONS

23 JANUARY 2006
09 FEBRUARY 2006
02 JUNE 2006
07 SEPT 2006 THHinc

SHEET NO.
C6.1
JOB NO. 2324
SHEET 13 OF 17

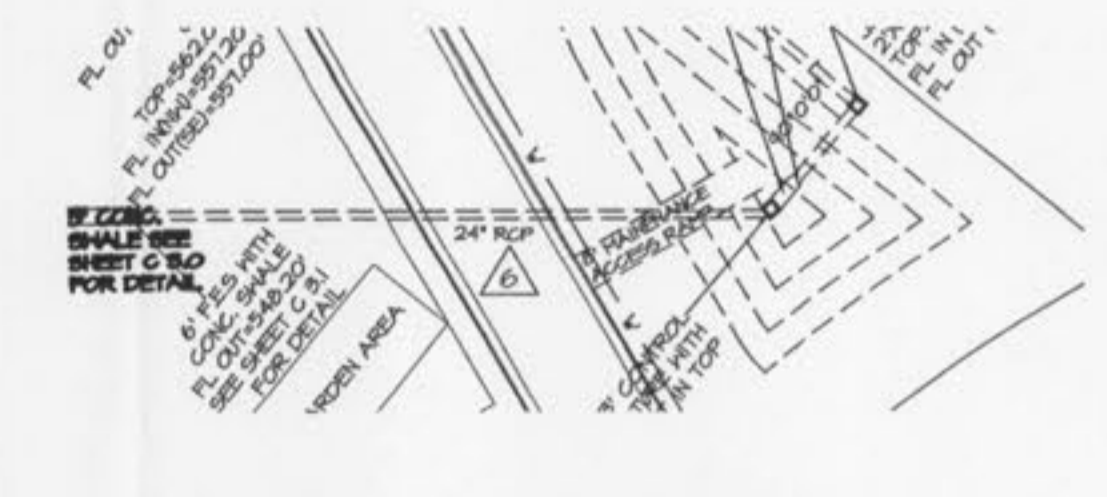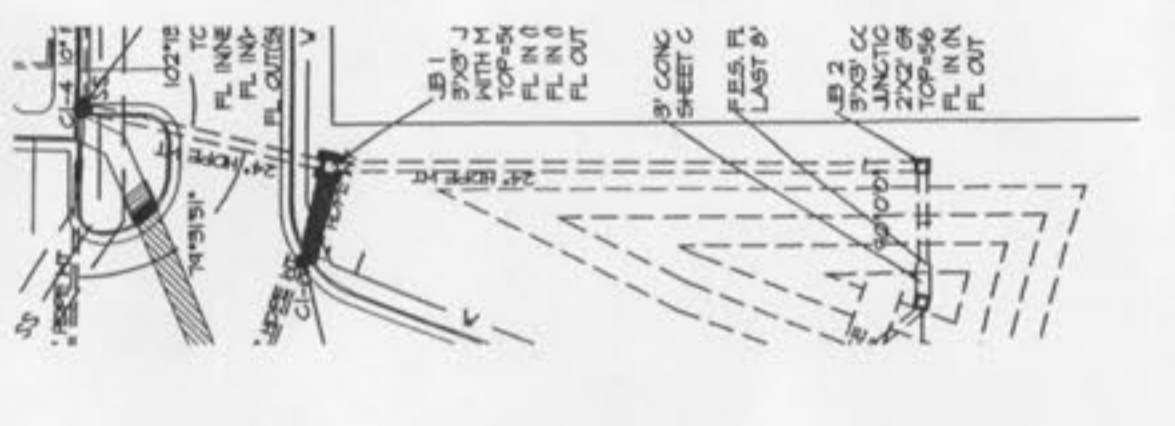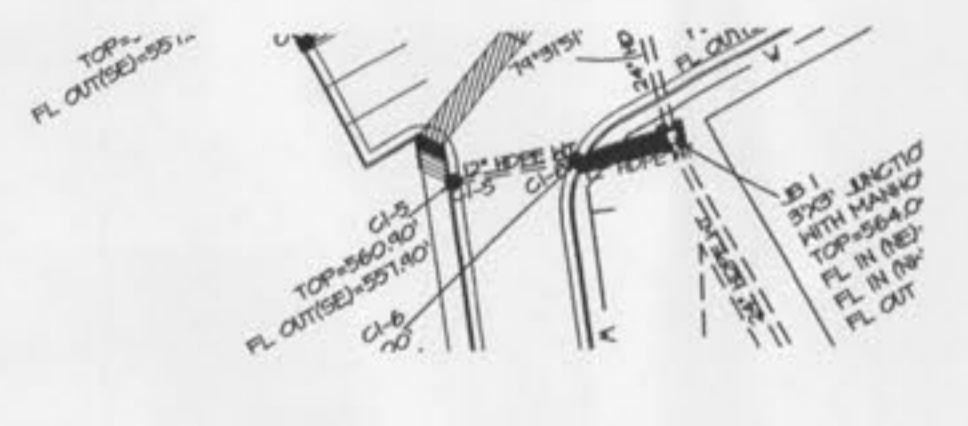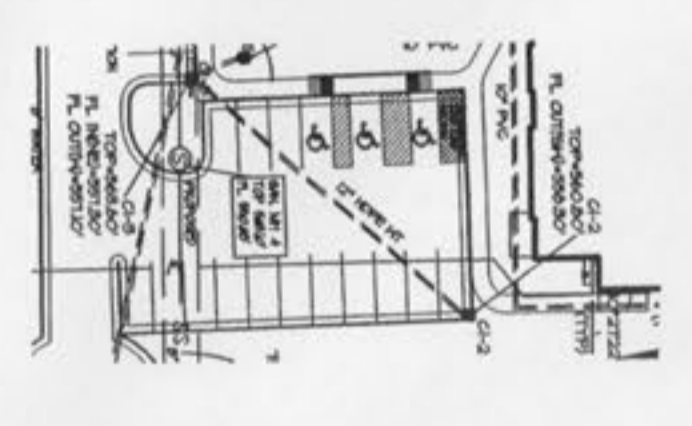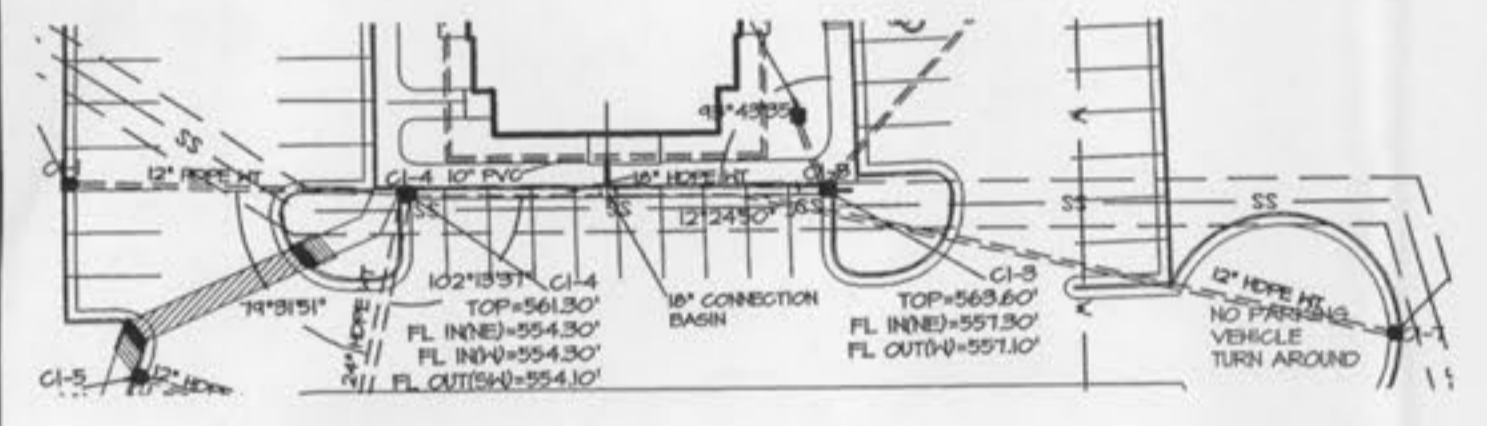

1 STORM SEWER PLAN
HORIZONTAL SCALE: 1" = 40'

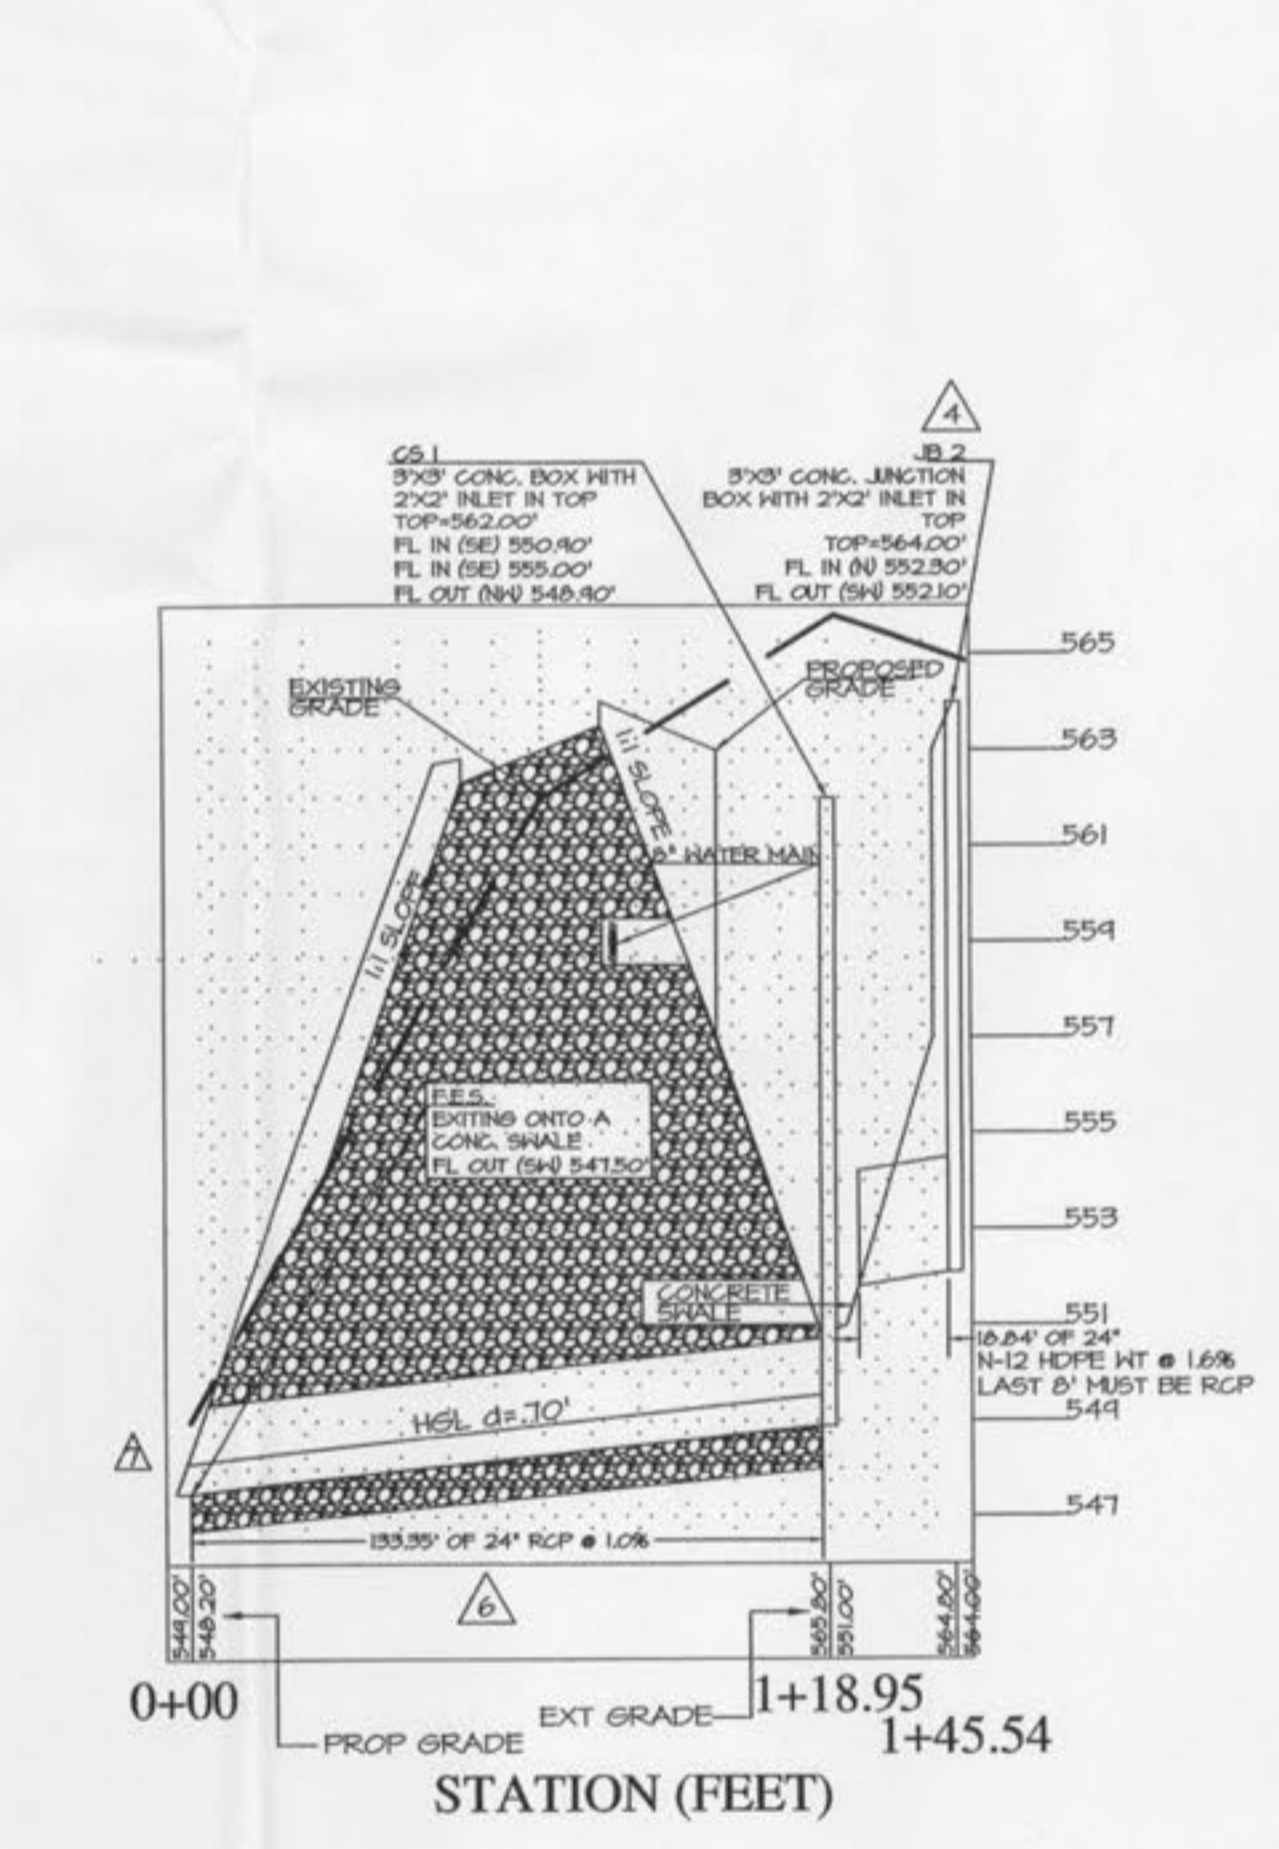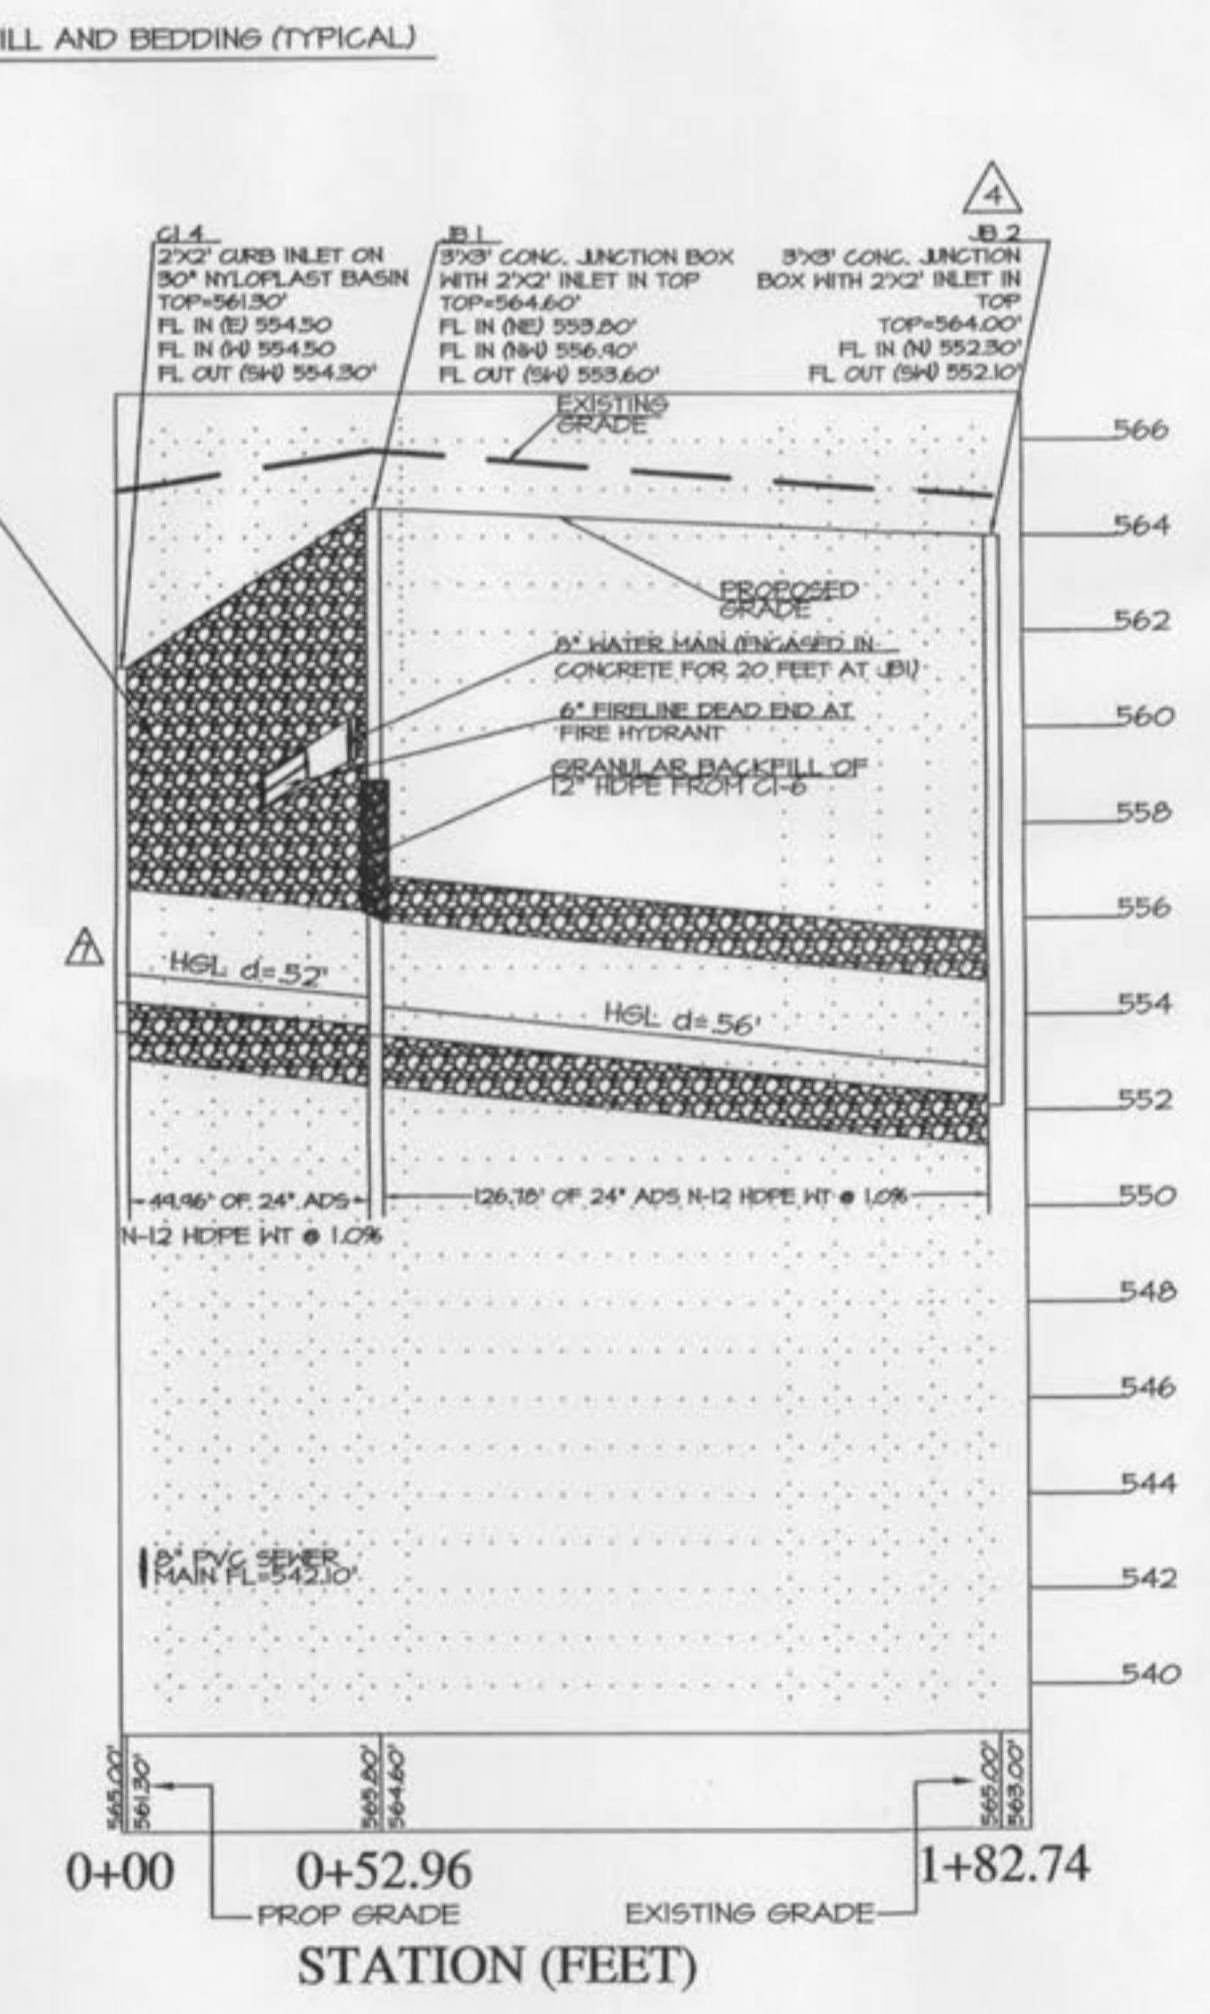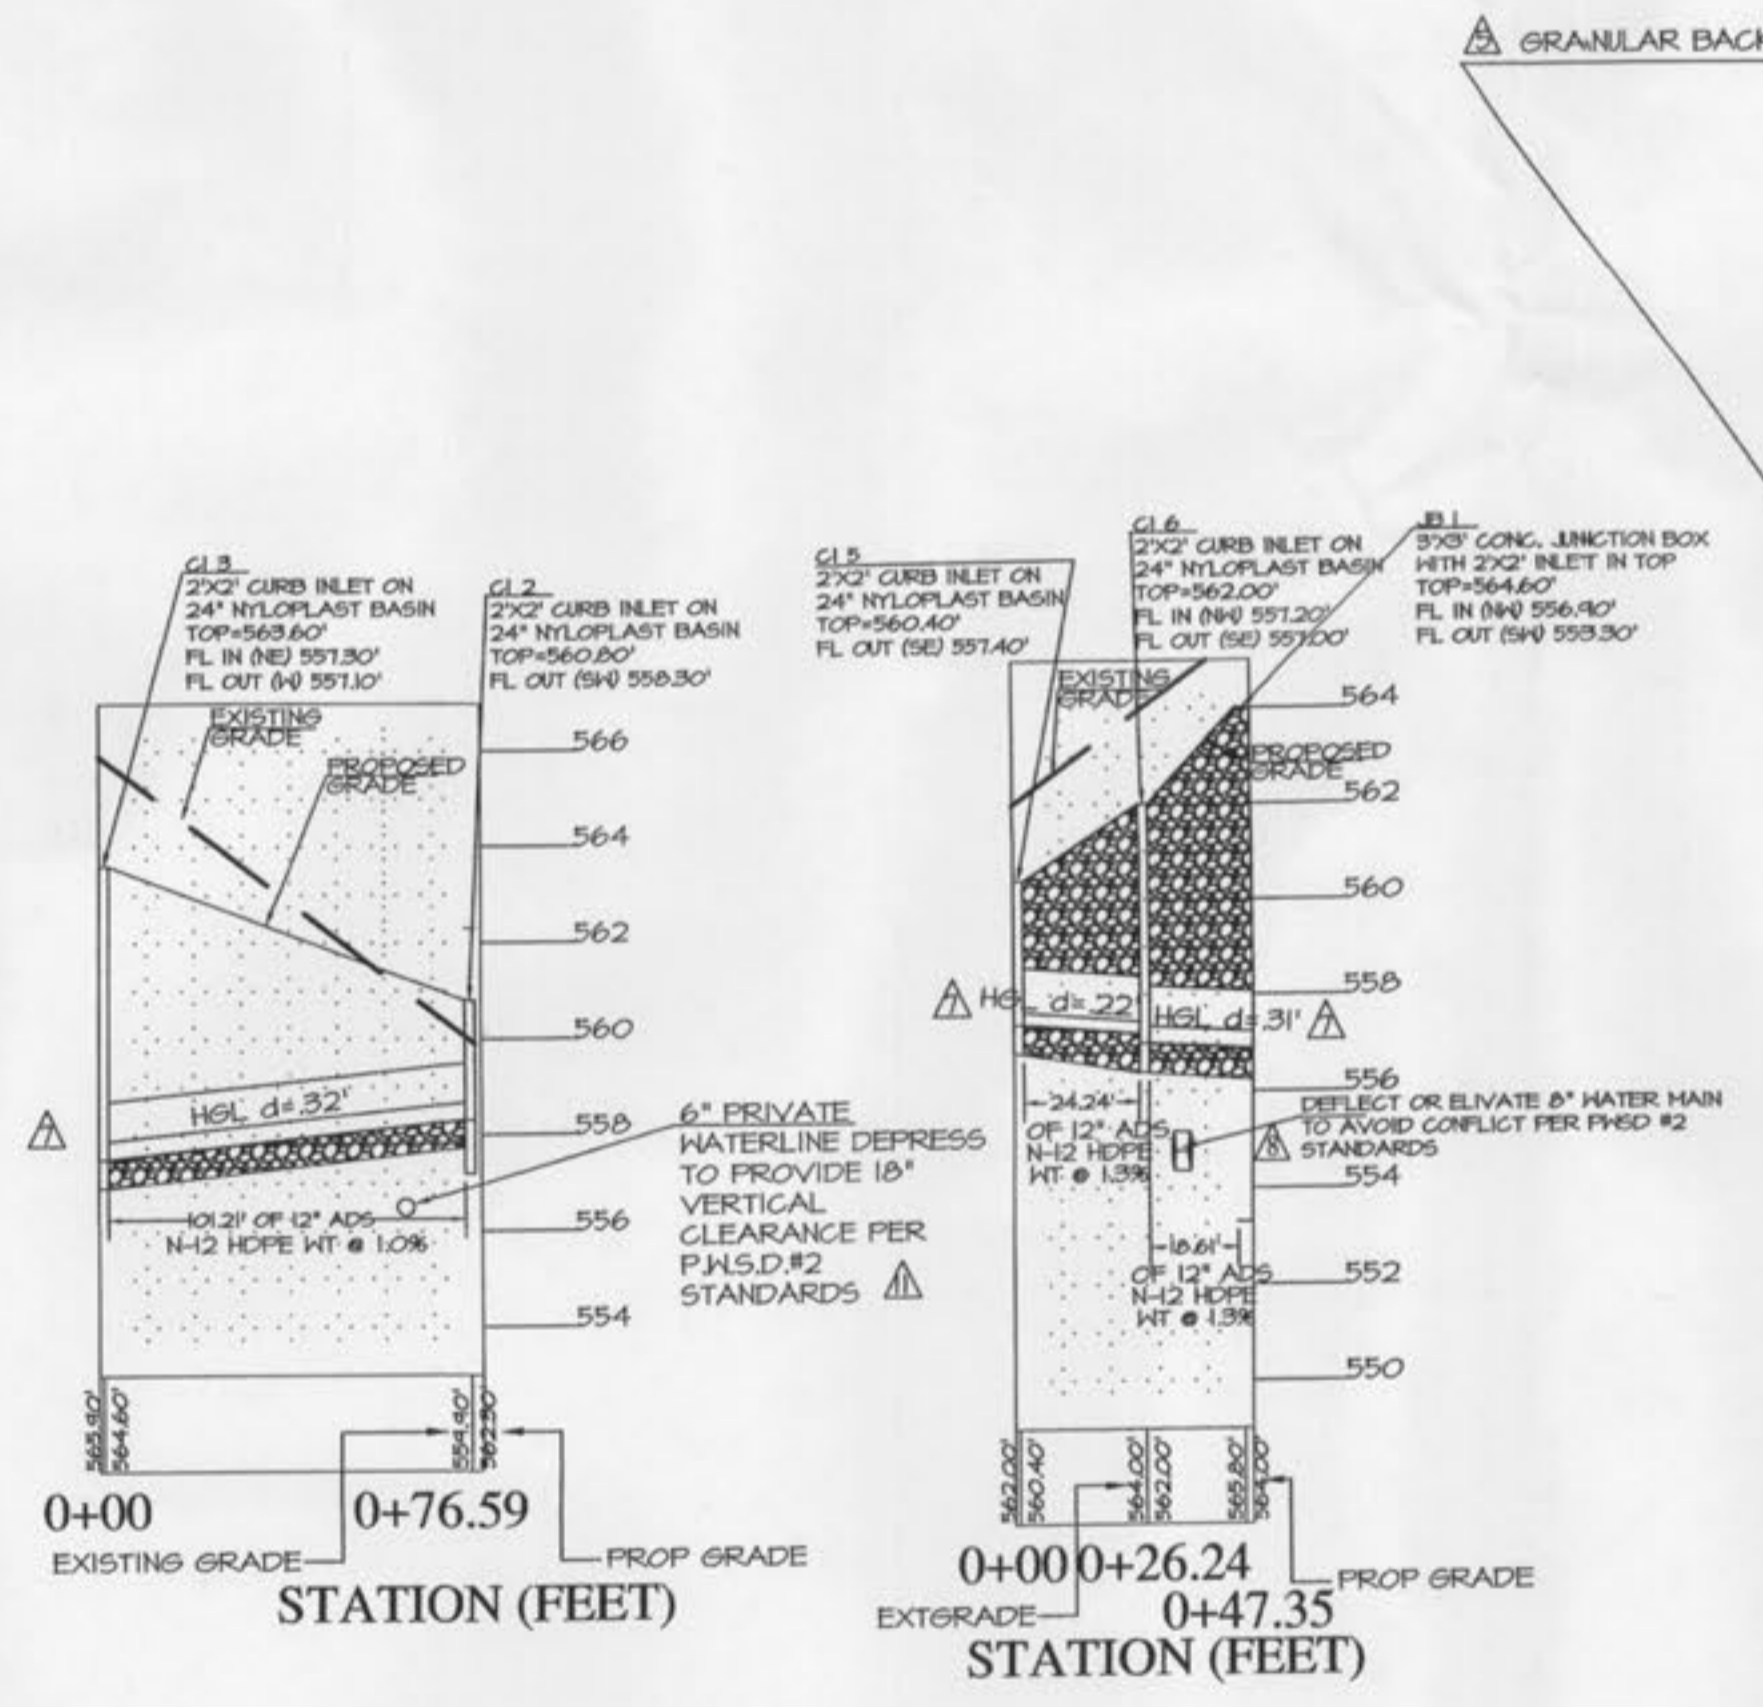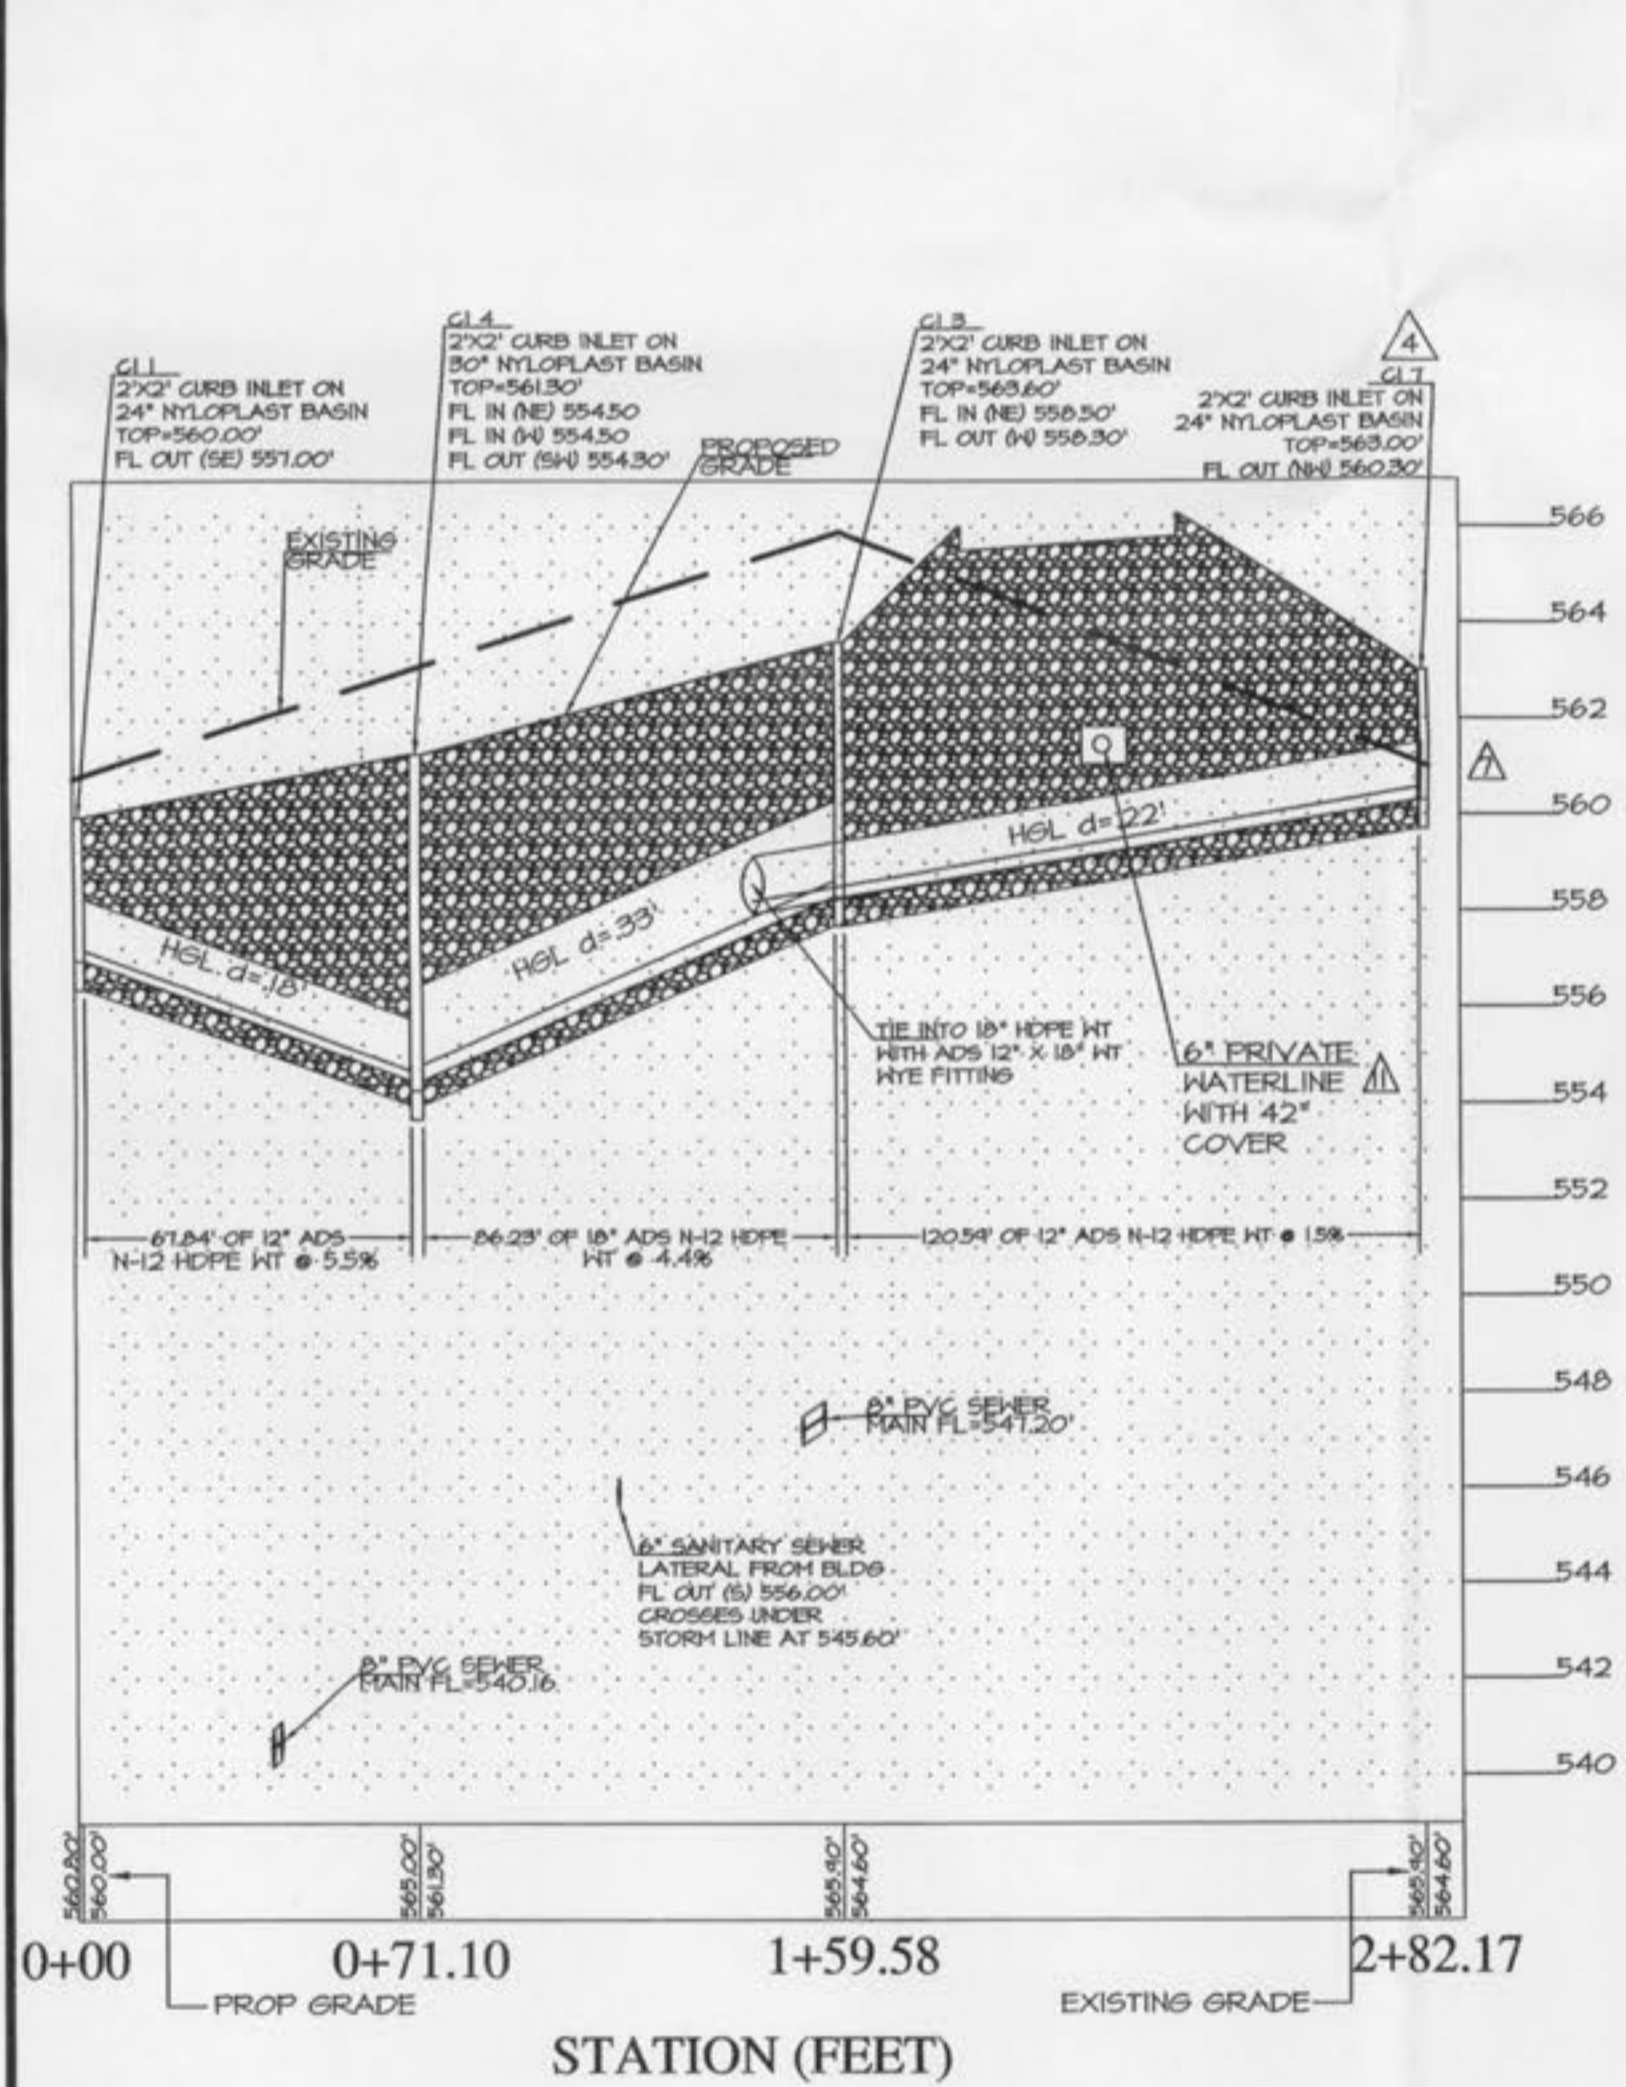

2 STORM SEWER PROFILE
HORIZONTAL SCALE: 1" = 40' VERTICAL SCALE: 0.25" = 1'

NOTE:
ALL STORM SEWER TRENCHES TO BE BACK FILLED WITH GRANULAR FILL UNDER ALL PAVEMENTS AND WITHIN 1:1 SHEAR PLANE SLOPE OF THE PAVEMENT EDGE.

07 NOV 2006 THHinc
18 SEPT 2006 THHinc
21 SEPT 2006 THHinc
25 SEPT 2006 THHinc
10 OCT 2006 THHinc