




MILL POND APARTMENTS O'FALLON, MISSOURI


Pinnacle
Civil Engineering, L.L.C.
Seven Oaks Center
302 Cedar Creek Drive
Suite 208
Columbia, MO 65201
Phone: 573.256.7200
Fax: 573.256.2447

COPYRIGHT © 2006	
1ST ISSUE 09 NOVEMBER 2005	
REVISIONS	
▲	23 JANUARY 2006
▲	09 FEBRUARY 2006
▲	02 JUNE 2006
▲	07 SEPT 2006 THHinc
SHEET NO.	
C3.0	
JOB NO. 2324	SHEET 06 of 17

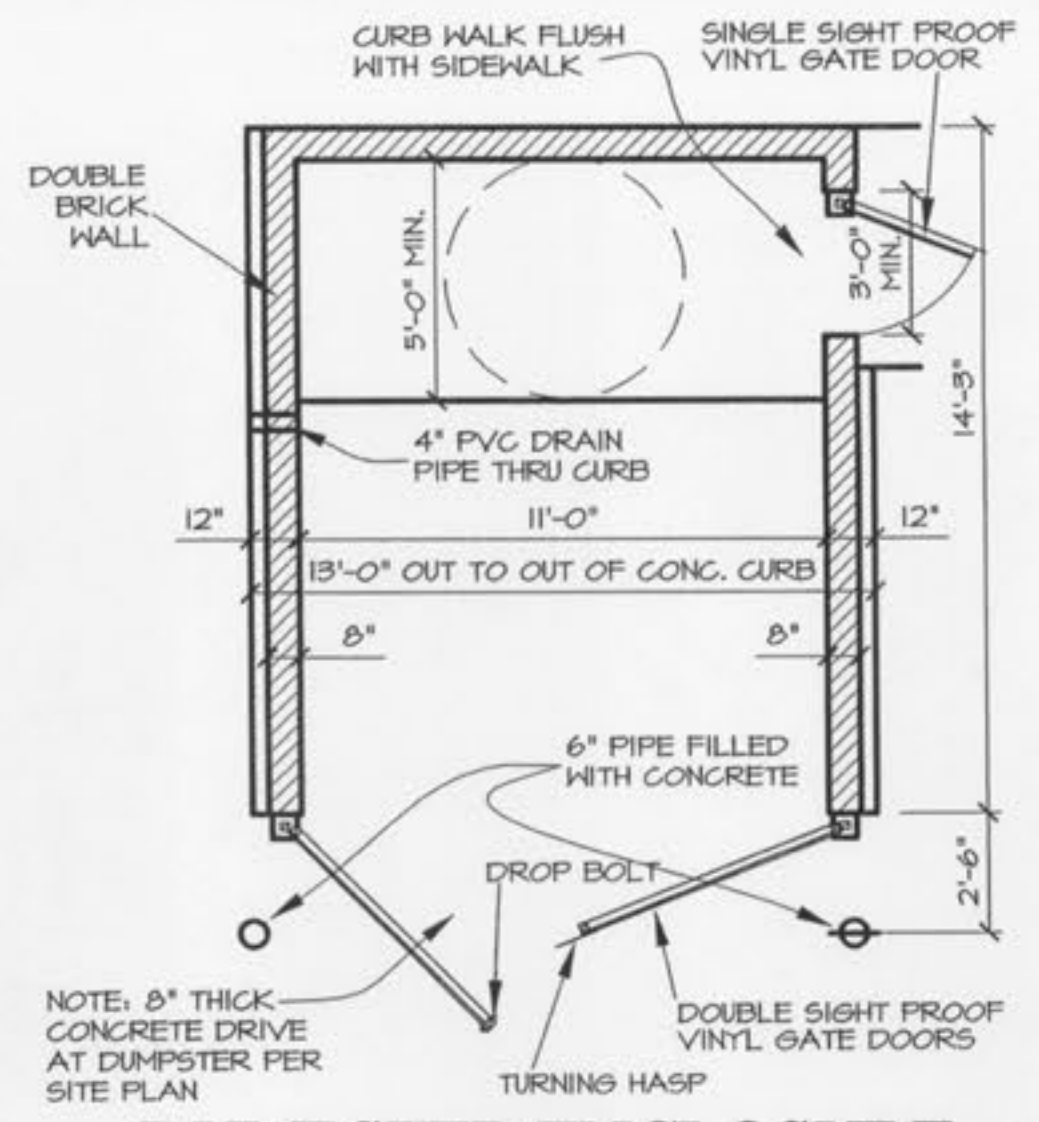


DUMPSTER ENCLOSURE ①

SCALE: 1/4" = 1'-0"

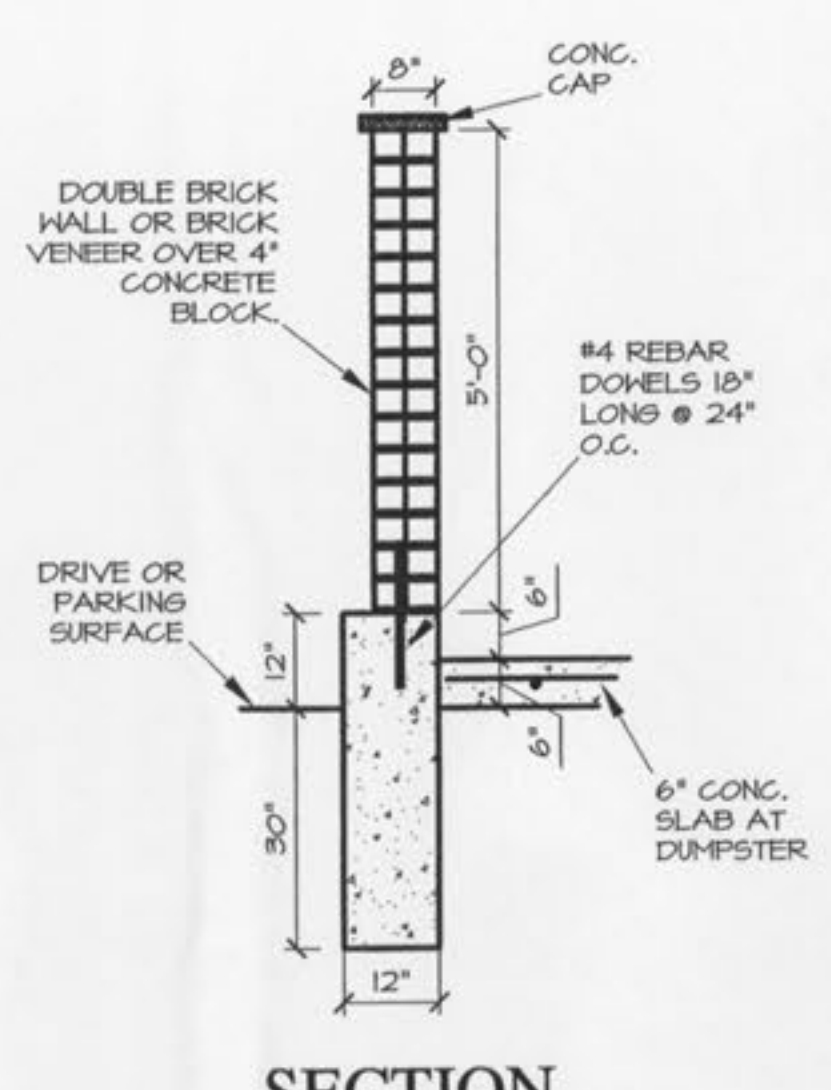

SECTION


SCALE: 1/2" = 1'-0"

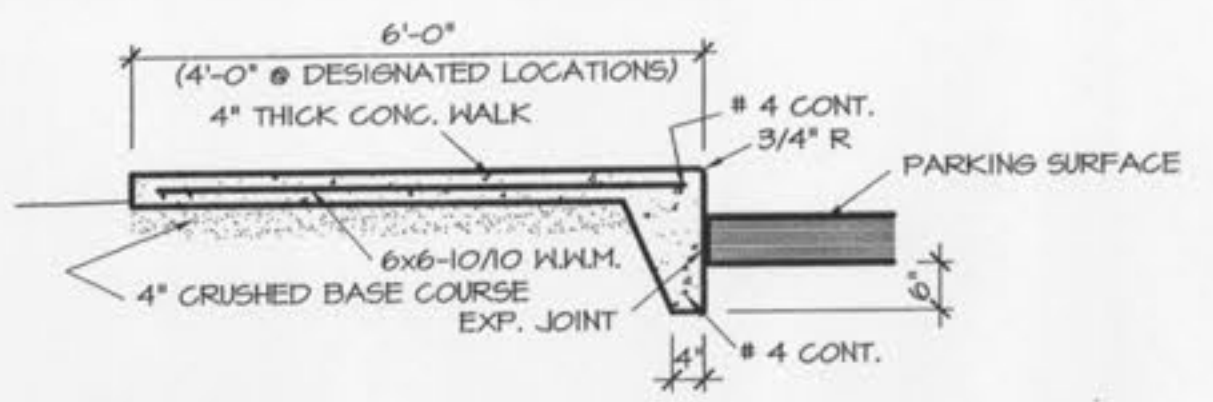

CURB WALK ②


SCALE: 1/2" = 1'-0"

NOTE: TIE ALL REBAR

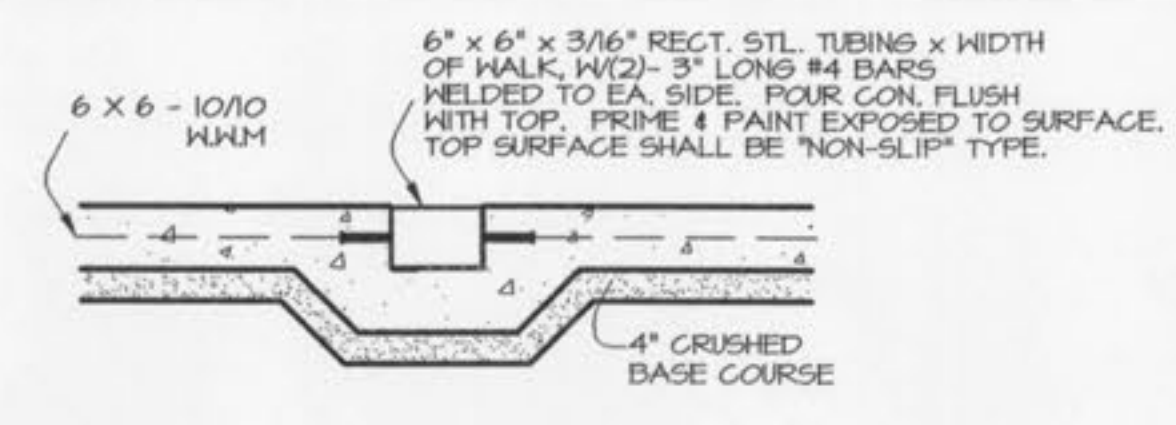

WALK DRAIN DTL. ③


SCALE: 1" = 1'-0"

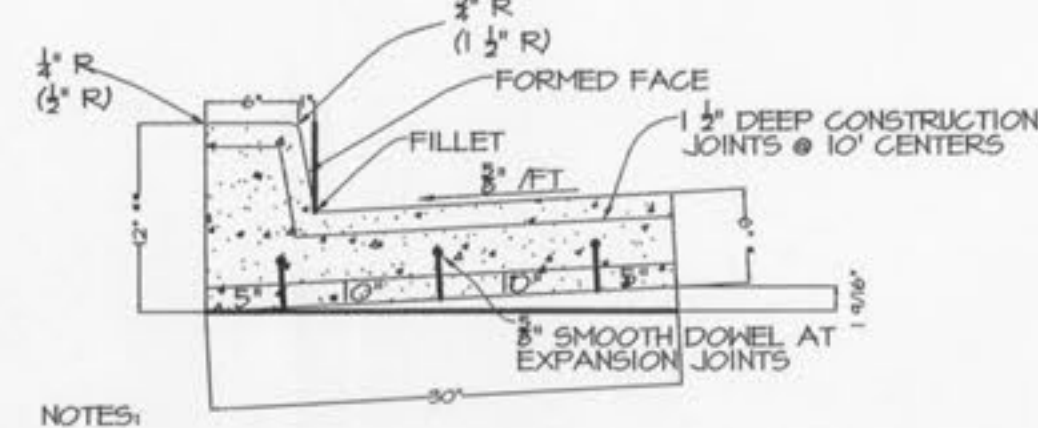

NOTES:
EXPANSION JOINTS SHALL BE INSTALLED AT CURB RETURN RADIUS POINTS AND AT DRIVE APPROACHES, THESE 1/2" FELT, EXPANSION JOINTS SHALL HAVE 3/8" X 1/2" SMOOTH DOMES. THESE DOMES SHALL BE GREASED AND WRAPPED ON ONE END WITH EXPANSION TUBES.
() ALTERNATE DIMENSION
* 6" MIN-MATCH PAVEMENT THICKNESS OF P.C.C. PAVEMENT
** 12" MIN - INCREASE BY SAME AMOUNT GUTTER PAN INCREASES

TYPE "A" CURB & GUTTER ④


SCALE: 1" = 1'-0"

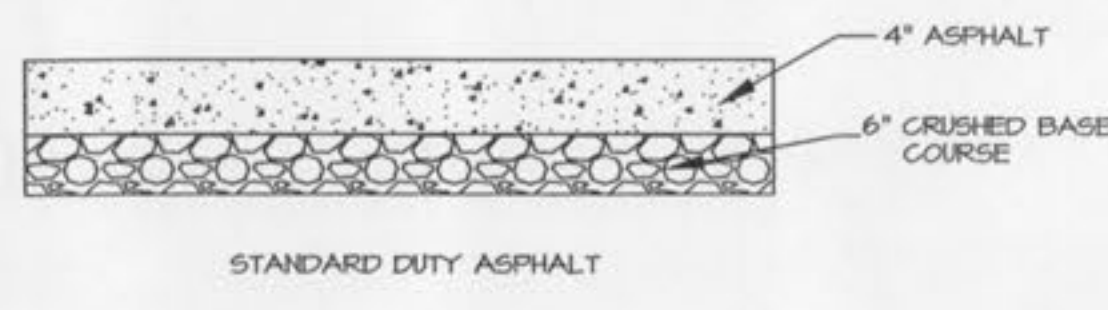

PAVEMENT DETAILS ⑦


NOT TO SCALE

NOTE: ALL PAVING TO BE IN ACCORDANCE WITH ST. CHARLES COUNTY STANDARDS AND SPECIFICATIONS EXCEPT AS MODIFIED BY THE CITY OF O'FALLON ORDINANCES.

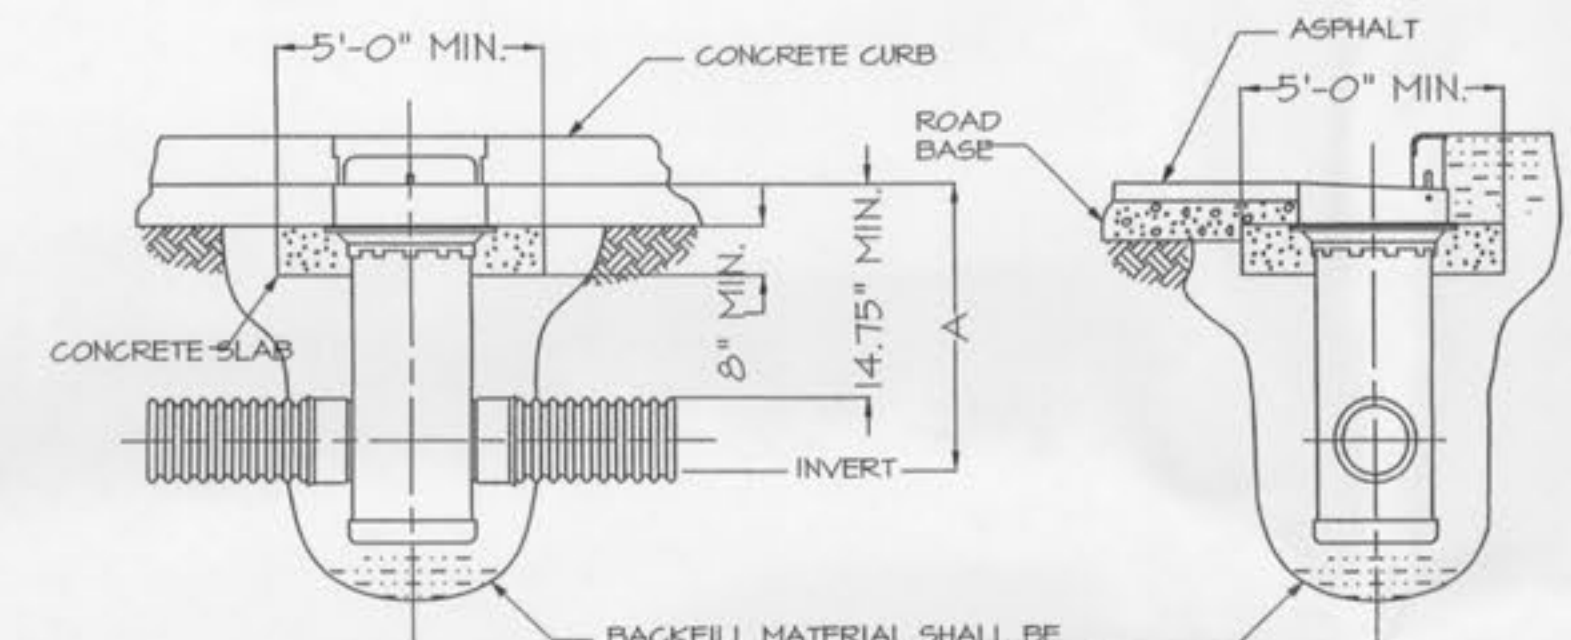

C I INSTALLATION ⑤


NOT TO SCALE

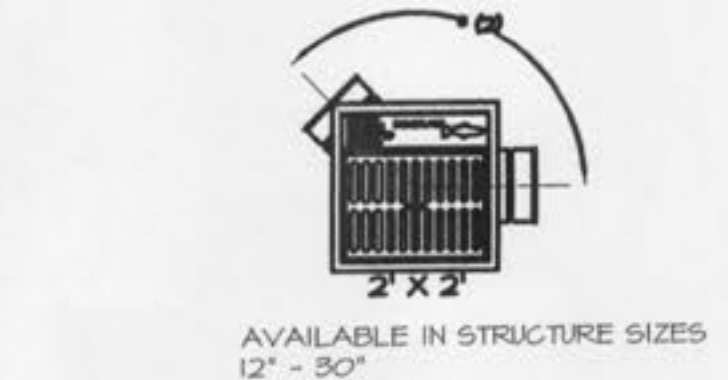

2' X 2' CURB INLET DETAIL ⑥


NOT TO SCALE

NOTE: (1) MAXIMUM RECOMMENDED OVERALL HEIGHT 10'.
(2) ADAPTERS CAN BE MOUNTED AT ANY ANGLE 0° TO 35° TO DETERMINE MINIMUM ANGLE BETWEEN ADAPTERS.

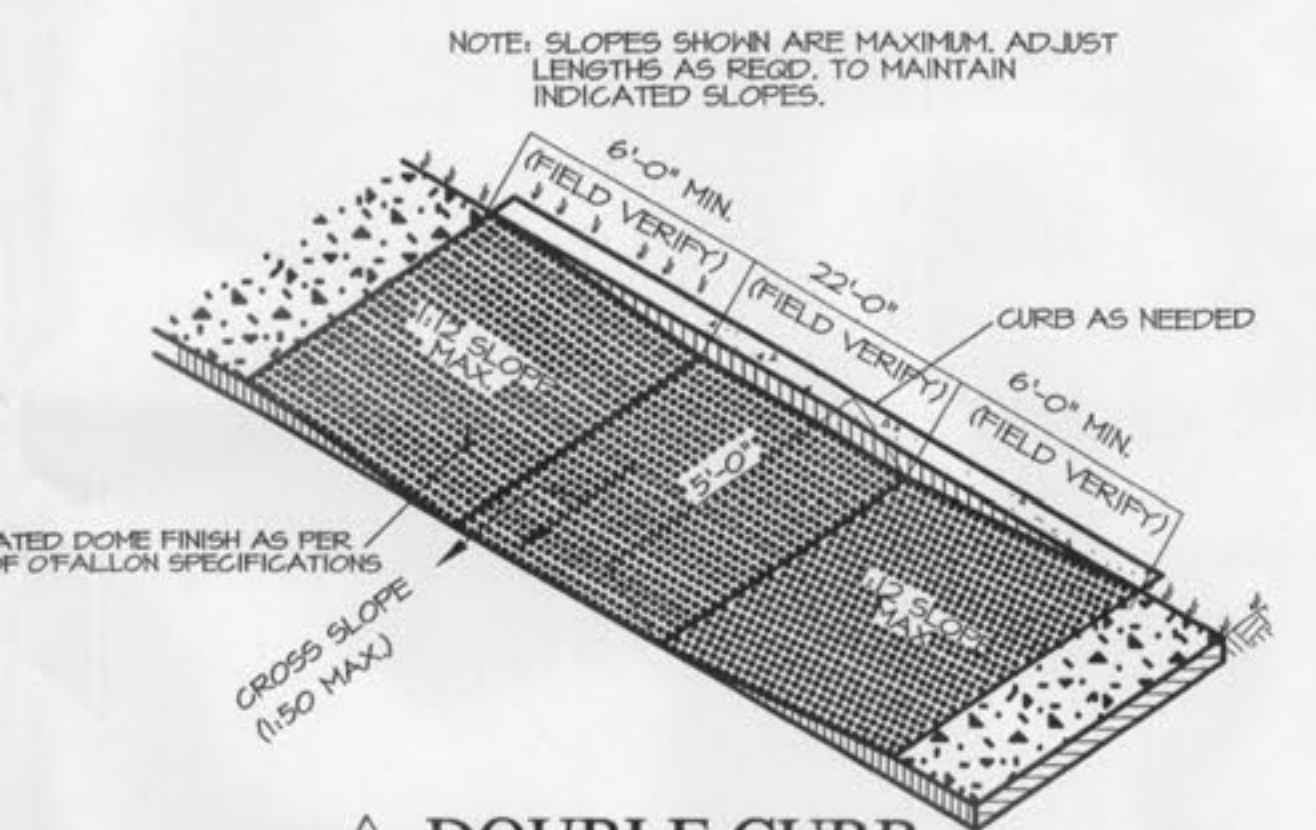


DOUBLE CURB ACCESS RAMP ⑨

SCALE: 1/4" = 1'-0"

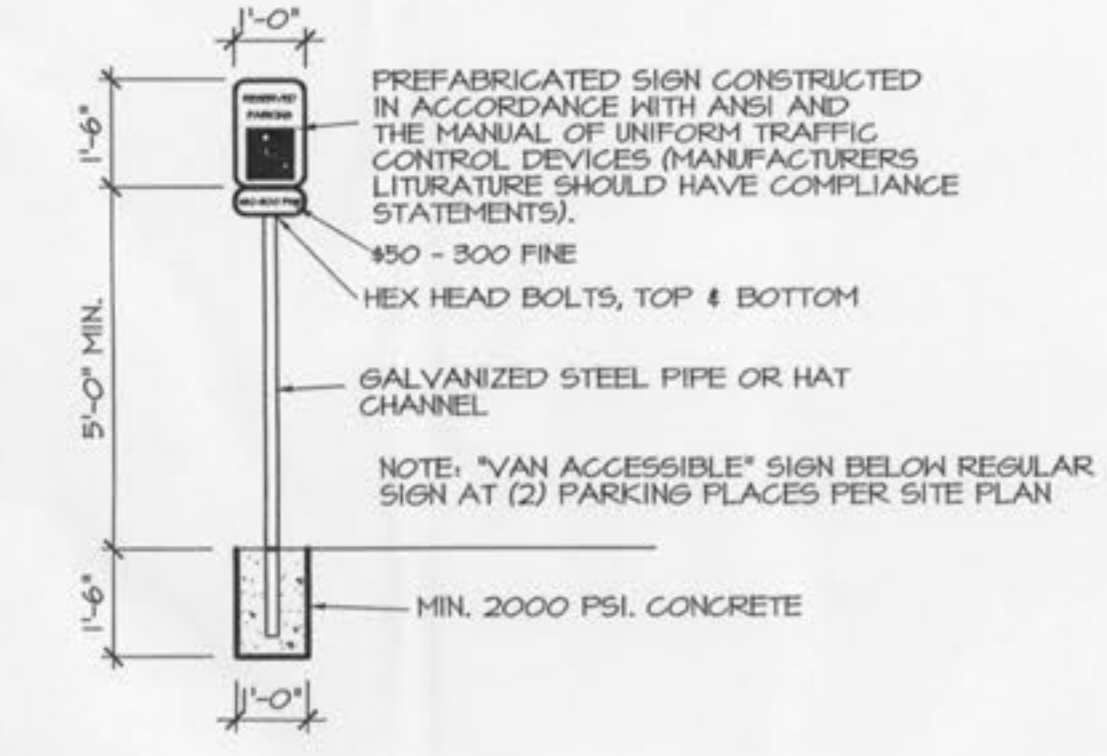


ACCESS SIGN ⑧

SCALE: 3/8" = 1'-0"

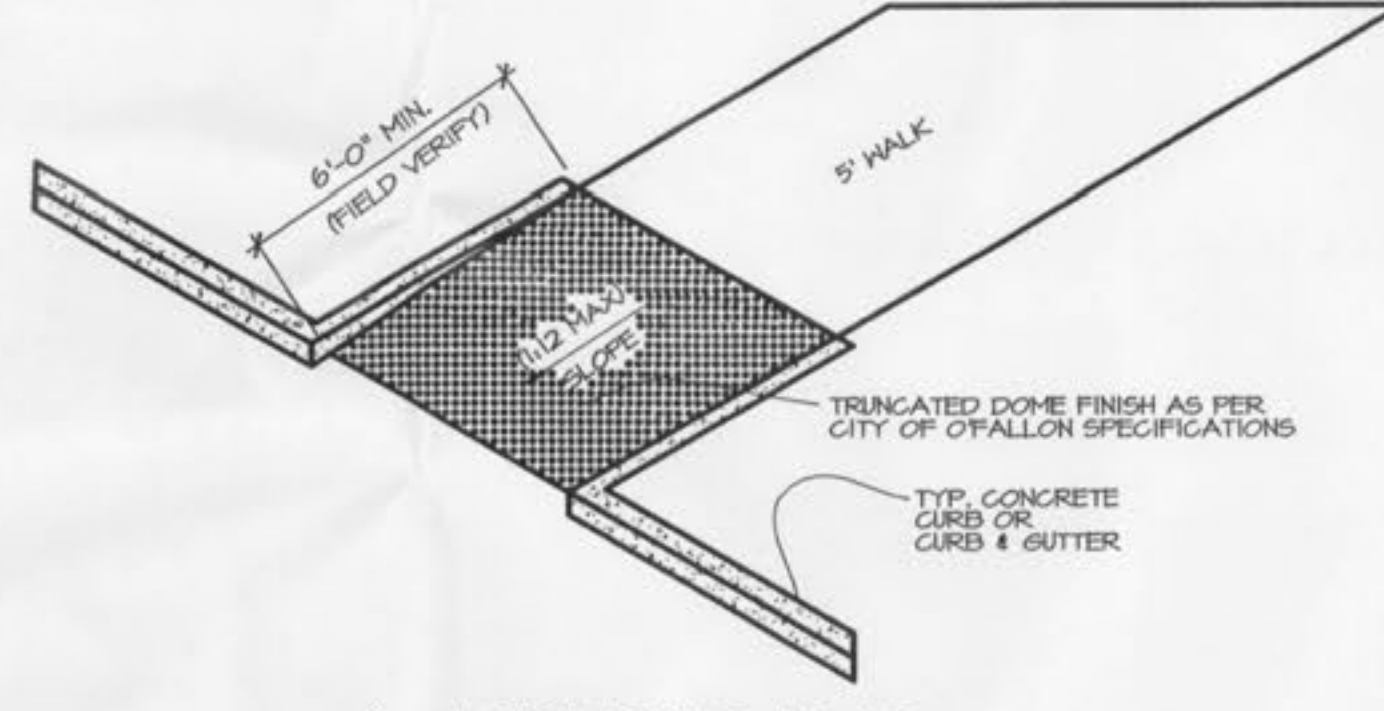


ACCESS RAMP ⑩

SCALE: 1/4" = 1'-0"

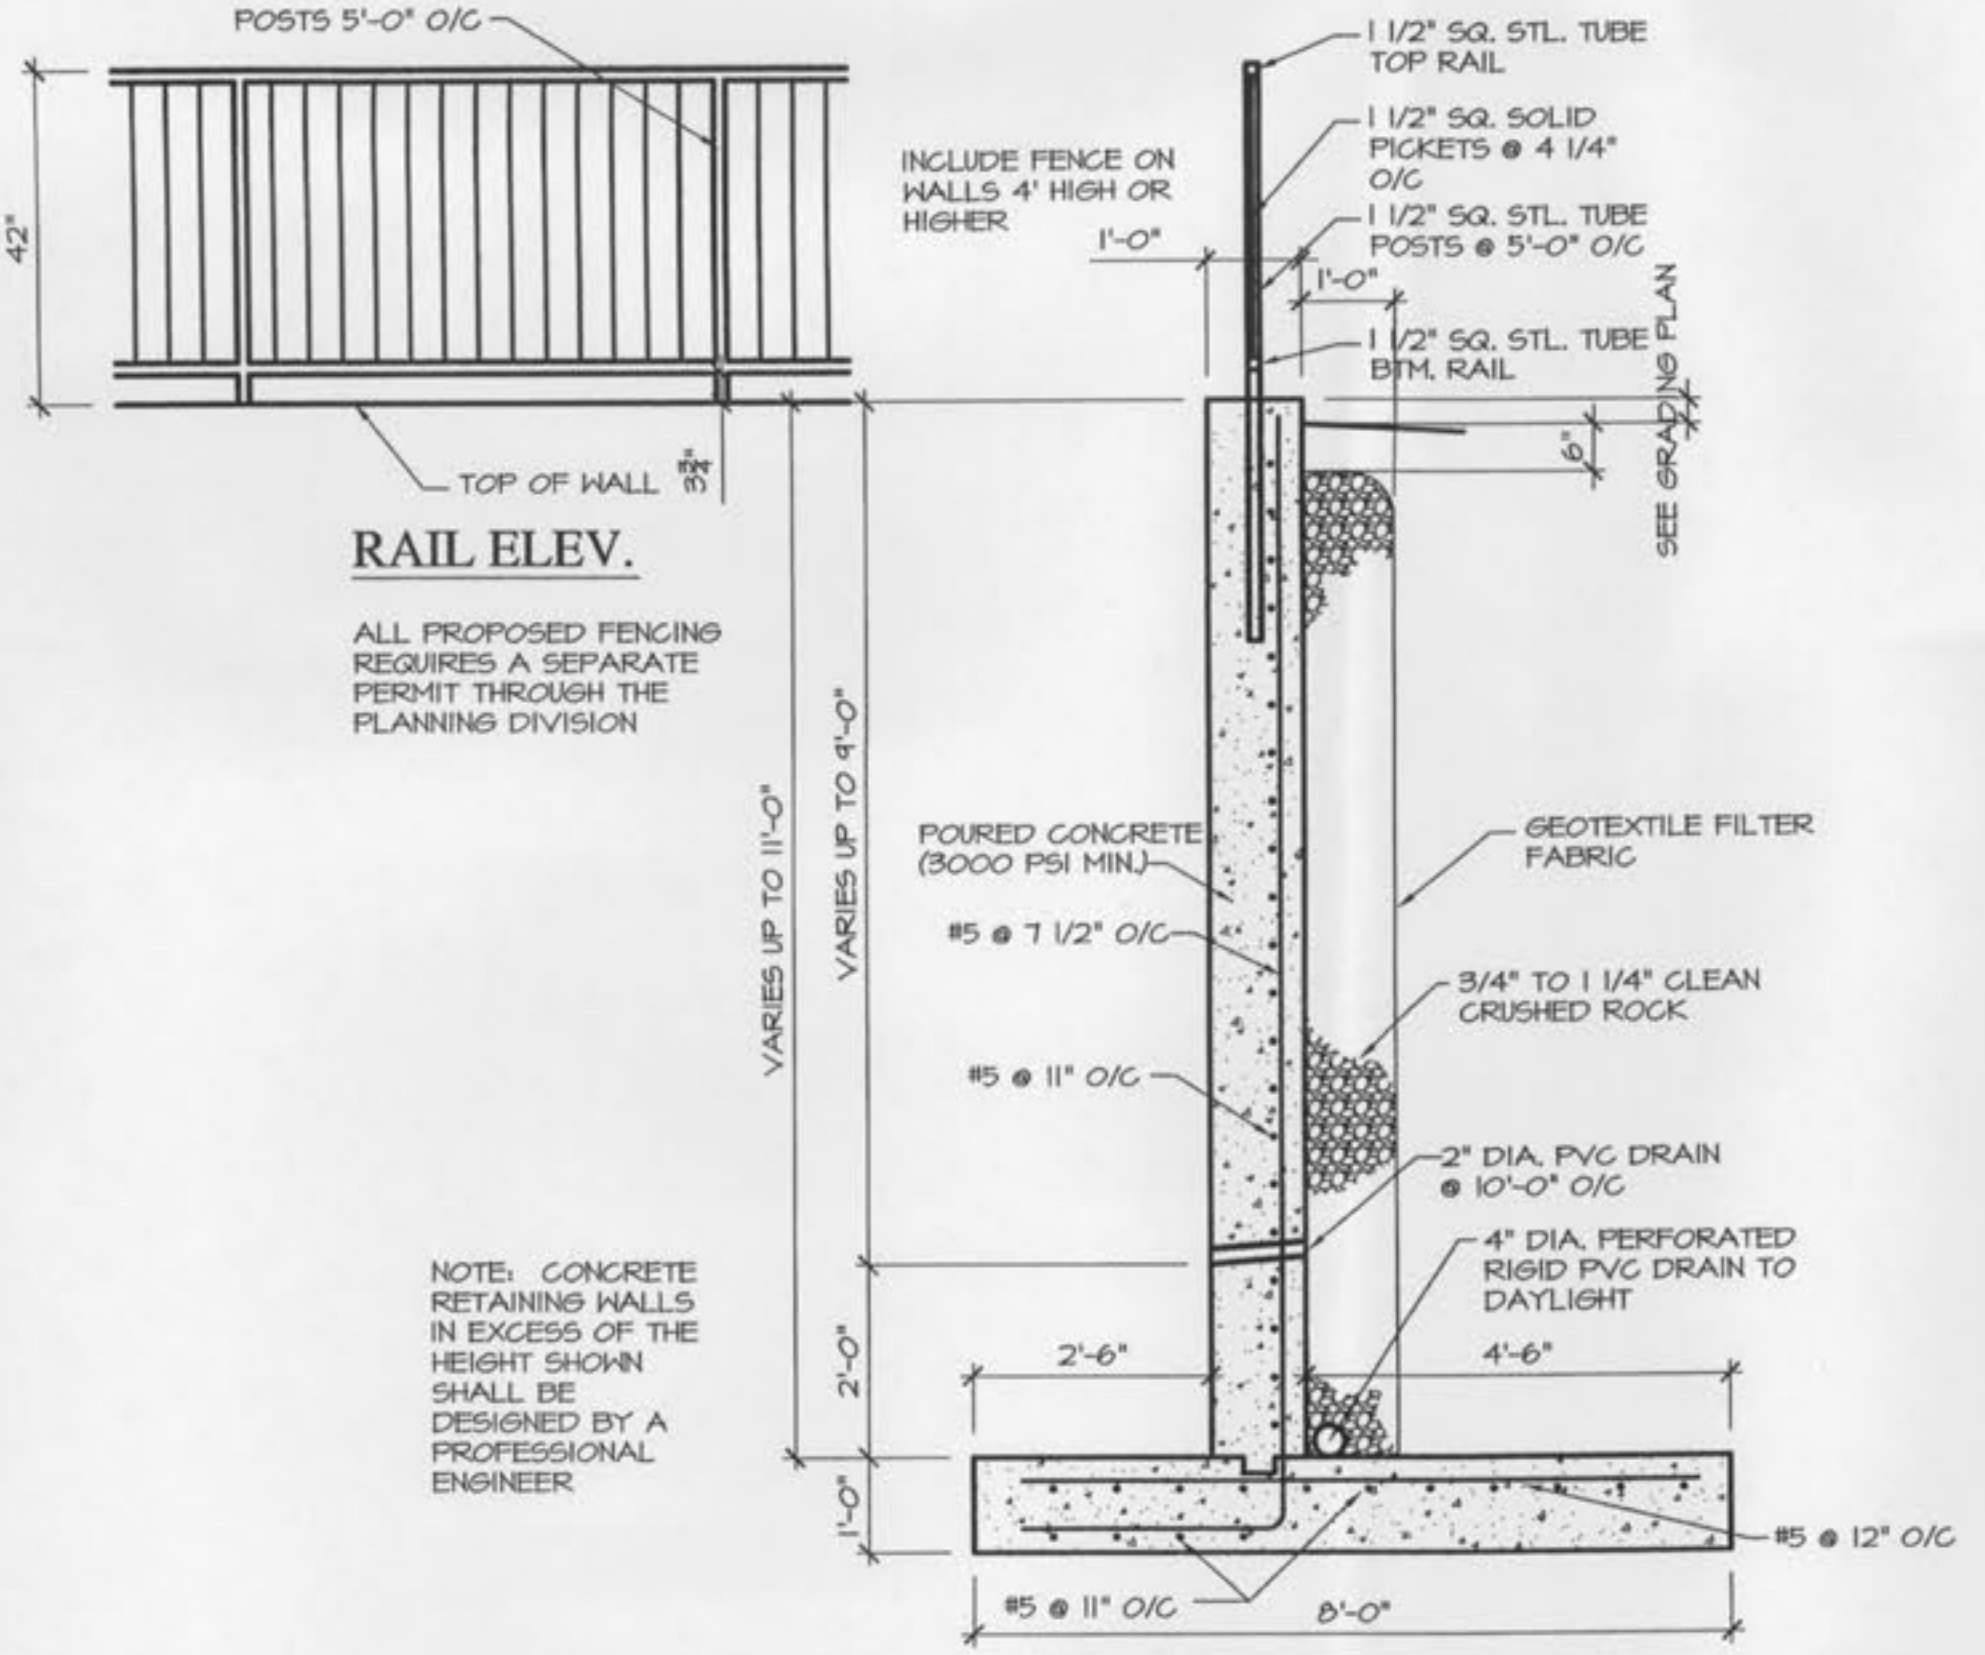


CONCRETE RETAINING WALL DETAIL ⑪

(SCHEMATIC)

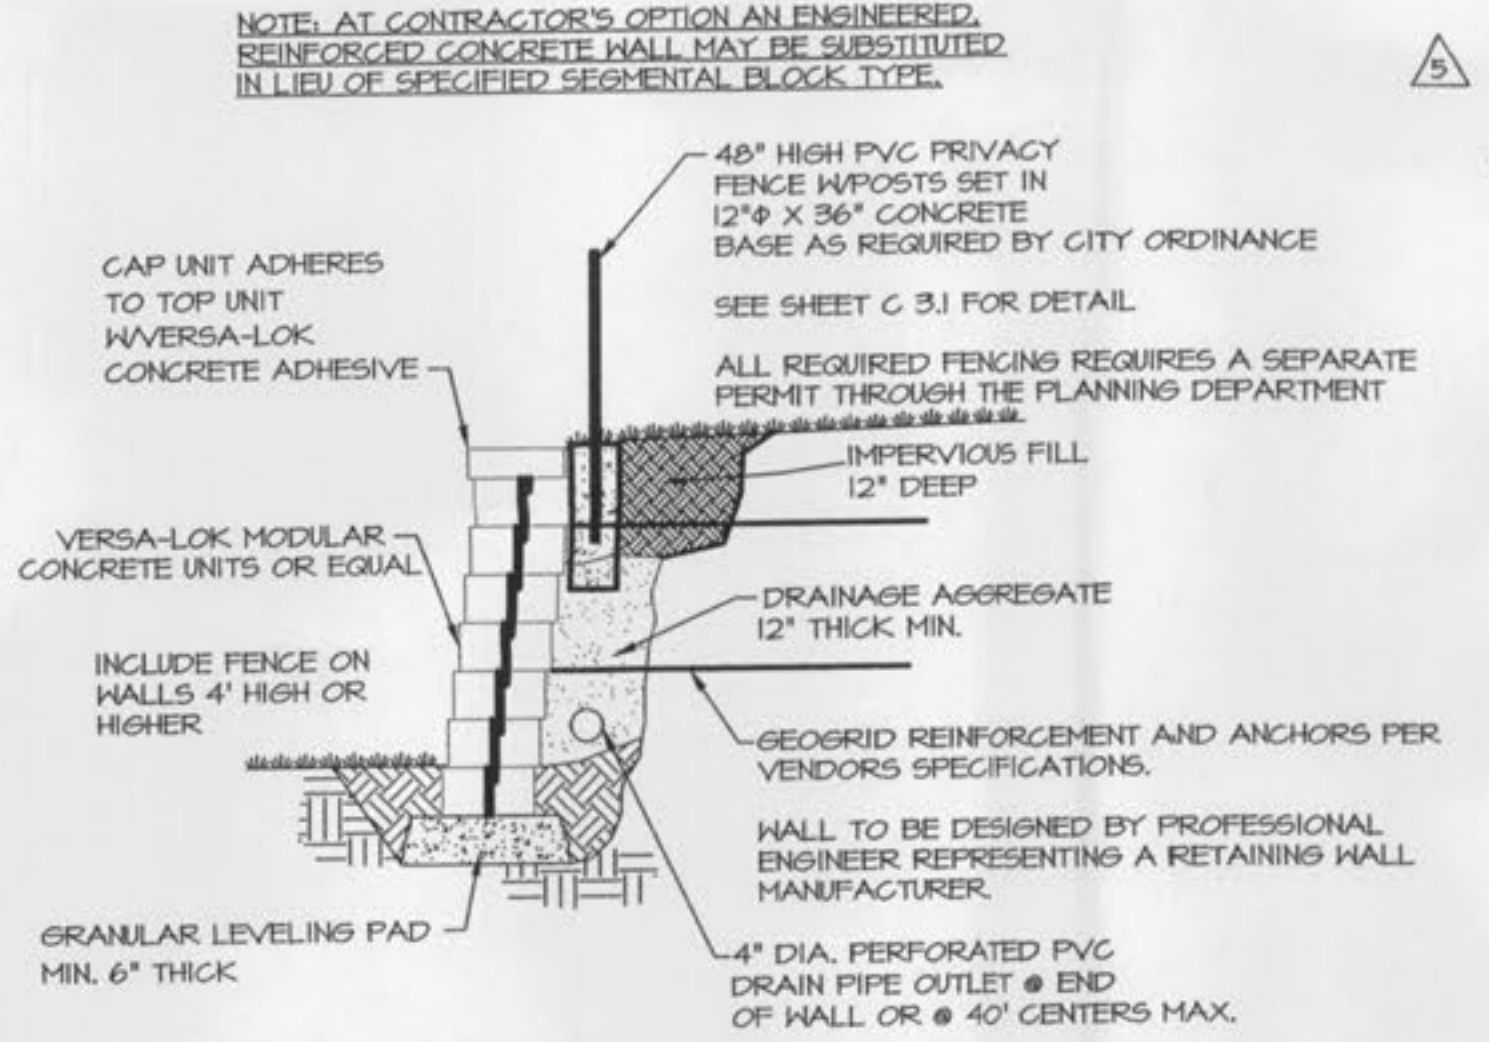


RETAINING WALL ⑫

SCALE: 1/4" = 1'-0"

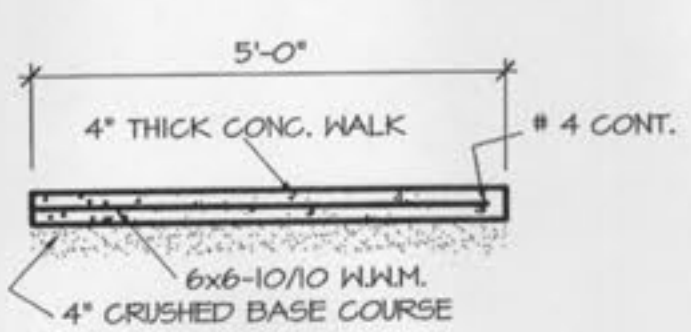


SIDEWALK ⑭

SCALE: 1/2" = 1'-0"

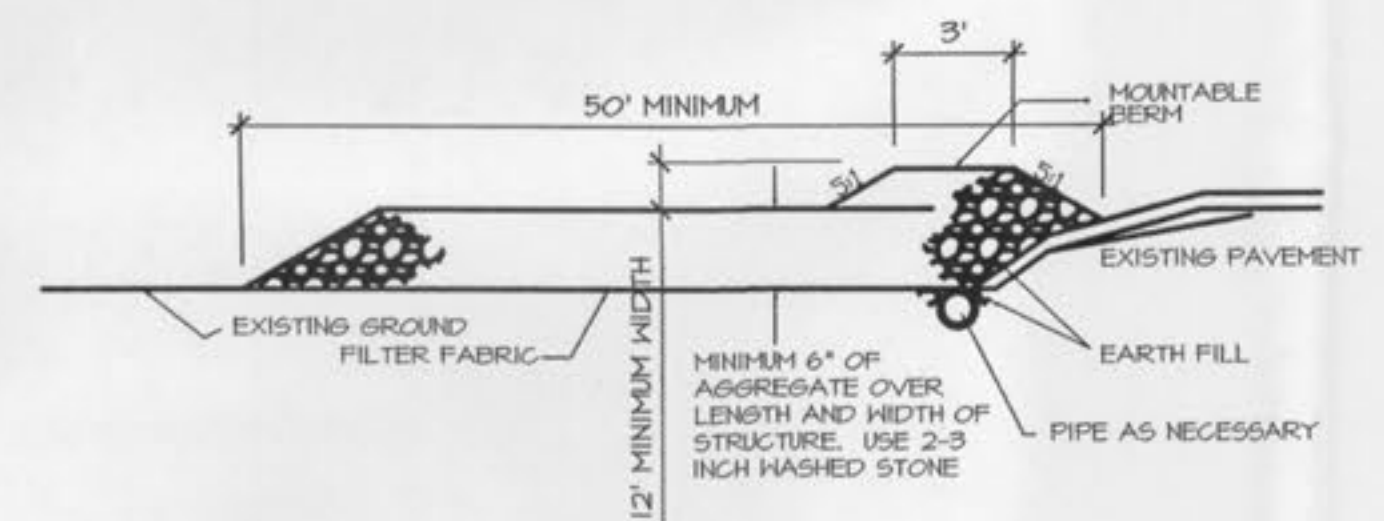


VEHICLE WASHOUT ⑬

SCALE: 1/4" = 1'-0"

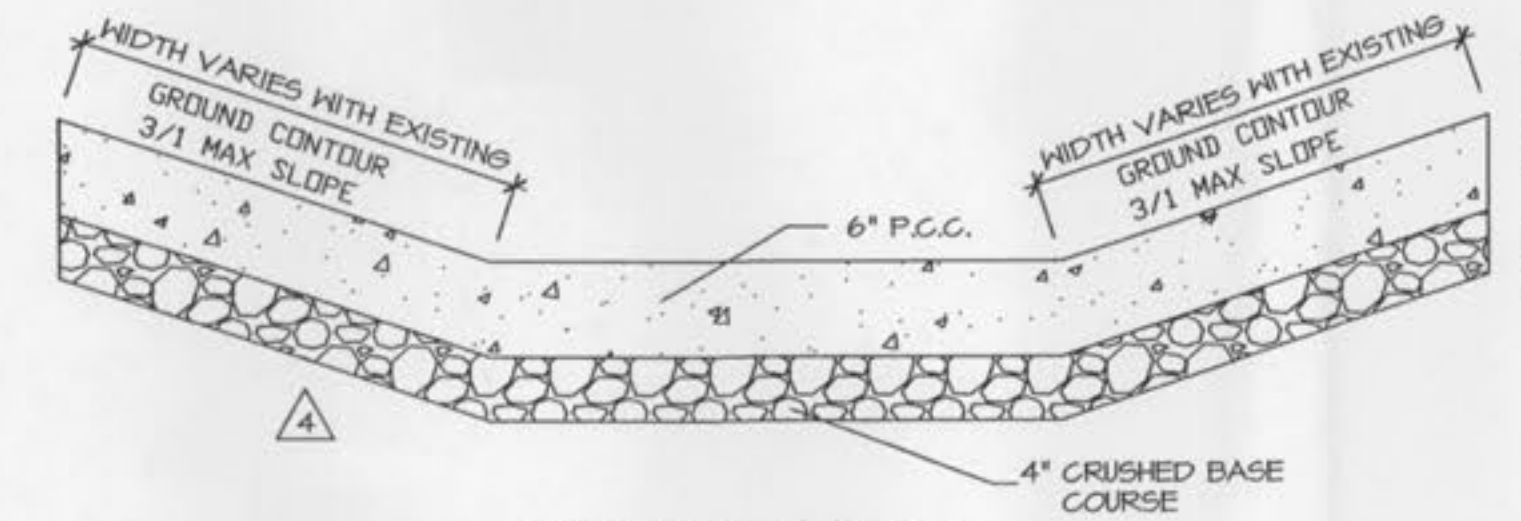

3' CONC. SWALE ⑮

SCALE: 1/4" = 1'-0"

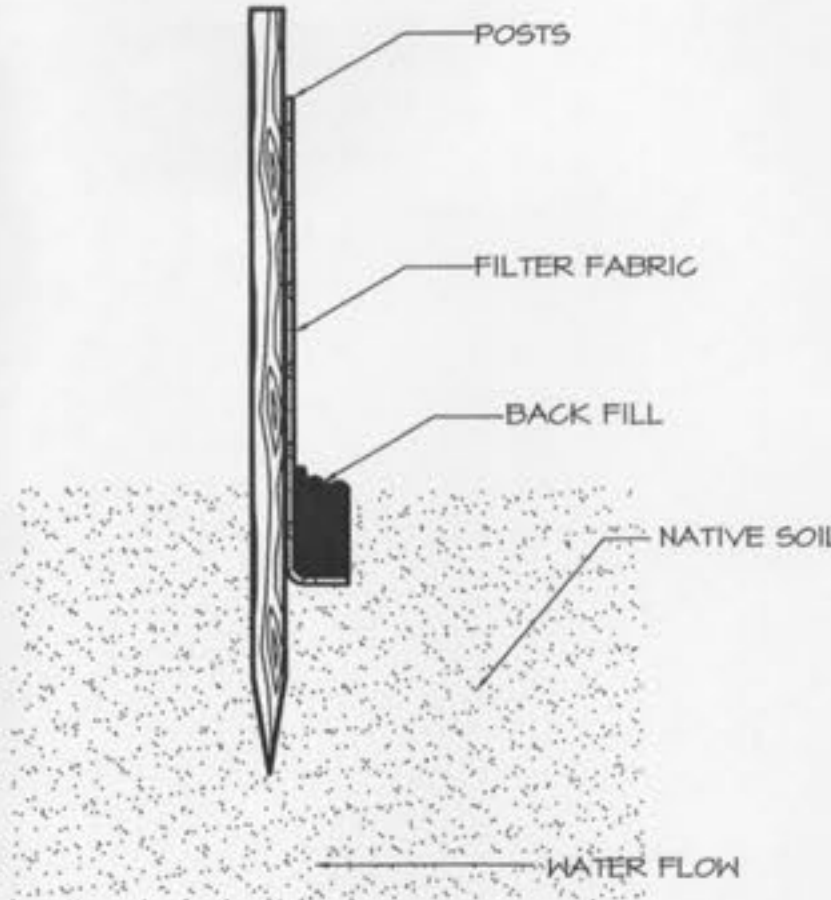

SILT FENCE ⑯

NOT TO SCALE

▲ 18 SEPT 2006 THHinc