



1 RETAINING WALL PLAN
S2.1 N.T.S.

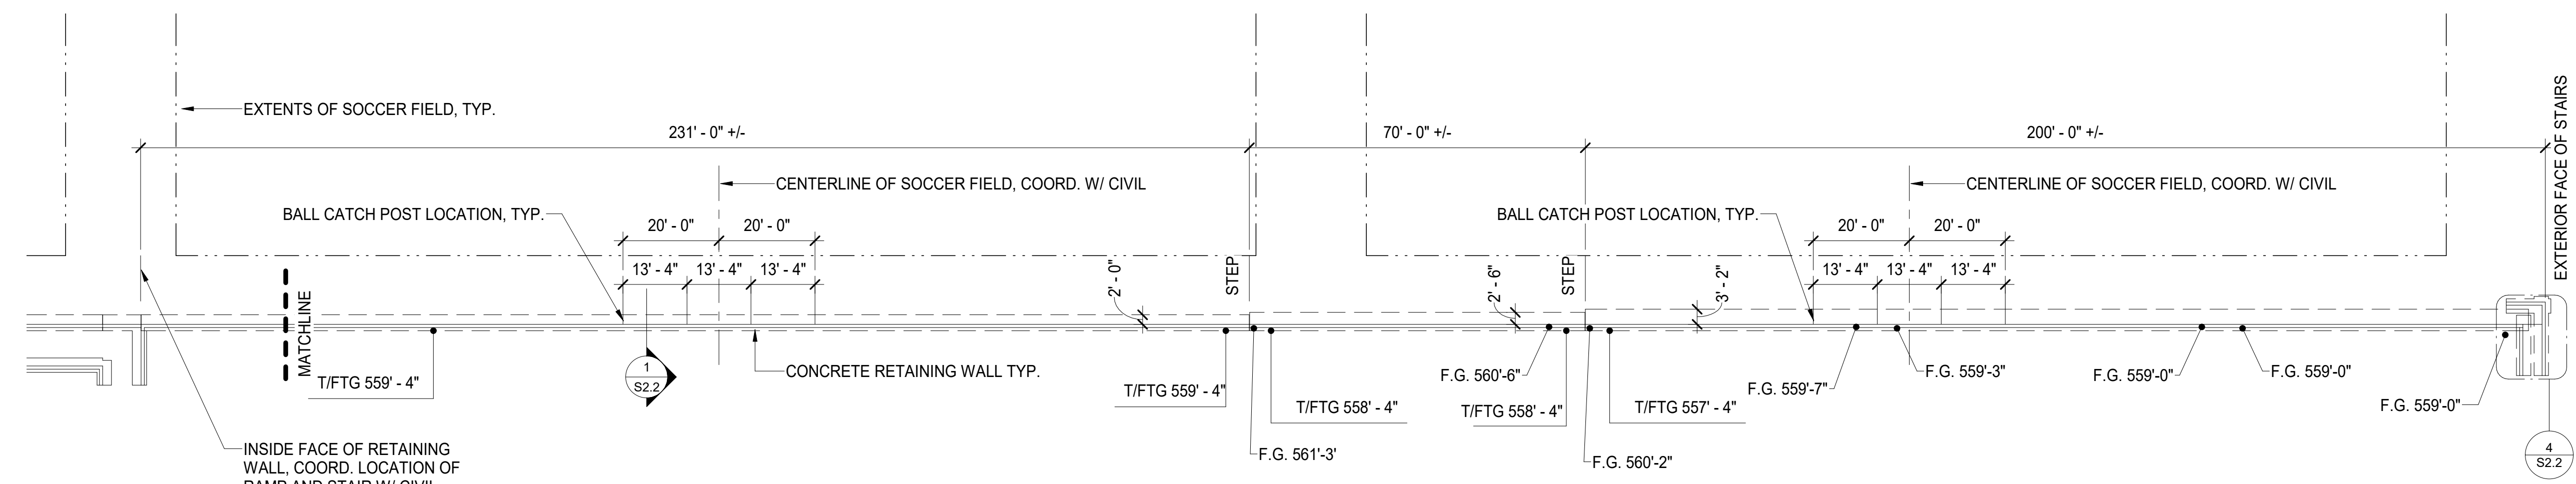

2 RETAINING WALL PLAN
S2.1 N.T.S.

- SHEET NOTES**
1. CONCRETE SIDEWALK NOT SHOWN FOR CLARITY.
 2. PLAN DIMENSIONS SHOWN ON PLAN ARE APPROXIMATE, COORDINATE ALL DIMENSIONS AND RETAINING WALL LOCATIONS WITH CIVIL DRAWINGS.
 3. ALL NECESSARY HANDRAILS SHALL BE DESIGNED AND ANCHORED TO RETAINING WALL BY OTHERS.
 4. LOCATIONS OF EXPANSION AND CONTROL JOINTS ARE APPROXIMATE, BUT ARE NOT OPTIONAL.
 5. BOTTOM OF FOOTING SHALL ADHERE TO MINIMUM FROST DEPTH REQUIREMENTS. COORDINATE WITH CIVIL DRAWINGS FOR FINISHED GRADES AS THEY RELATE TO FOOTING DEPTH. IF FINISHED GRADE AND TOP OF FOOTING SHOWN DO NOT PROVIDE FOR ADEQUATE FROST DEPTH, THICKEN FOOTING AS NEEDED. IF FOOTING THICKENED MORE THAN 3" NOTIFY E.O.R. FOR FURTHER GUIDANCE.
 6. ALL FINISHED GRADES SHOWN ON DRAWING ARE APPROXIMATE AND NOTED FOR REFERENCE ONLY. COORDINATE WITH CIVIL DRAWINGS FOR FINAL SITE GRADING.
 7. LOCATIONS OF CONTROL AND EXPANSION JOINTS SHALL BE SUBMITTED TO E.O.R. FOR APPROVAL PRIOR TO CONCRETE POURING. CONTROL JOINTS SHALL BE SPACED NO MORE THAN 25'-0" O.C. EXPANSION JOINTS SHALL BE SPACED NO MORE THAN 100'-0" O.C. CONSTRUCTION JOINTS CAN BE SUBSTITUTED FOR CONTROL JOINTS, BUT NOT FOR EXPANSION JOINTS.

St. Louis - Montreal
Adifica | case
engineering
mechanical
electrical
plumbing
fire
structural
796 Menus Court
St. Louis, MO 63026
F: 636.349.1910
adificacase.com
CERTIFICATE OF AUTHORITY NO. E-2000155319-D

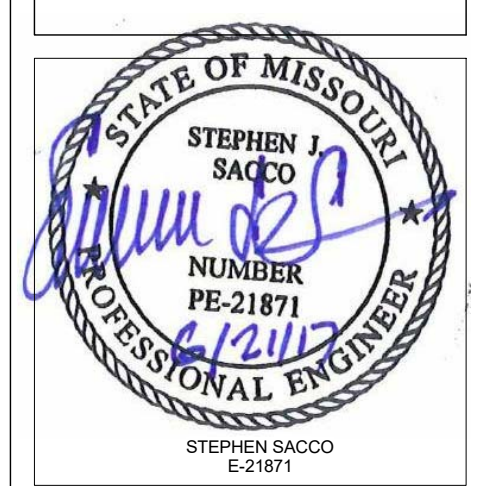

**MISSOURI RUSH
SOCCER CLUB**
4180 Ehlmann Rd
St. Peters, MO 63376

**MISSOURI RUSH
SOCCER PARK
RETAINING WALL**
CALEDONIA DR.
OFALLON, MO 63368

REVISIONS

No.	Description	Date

OVERALL RETAINING WALL PLAN

Project # ZZMR-07-01-2017
Issue Date 6/21/2017
Drawn by AEM
Checked by SJS

S2.1
Scale 1" = 20'-0"